
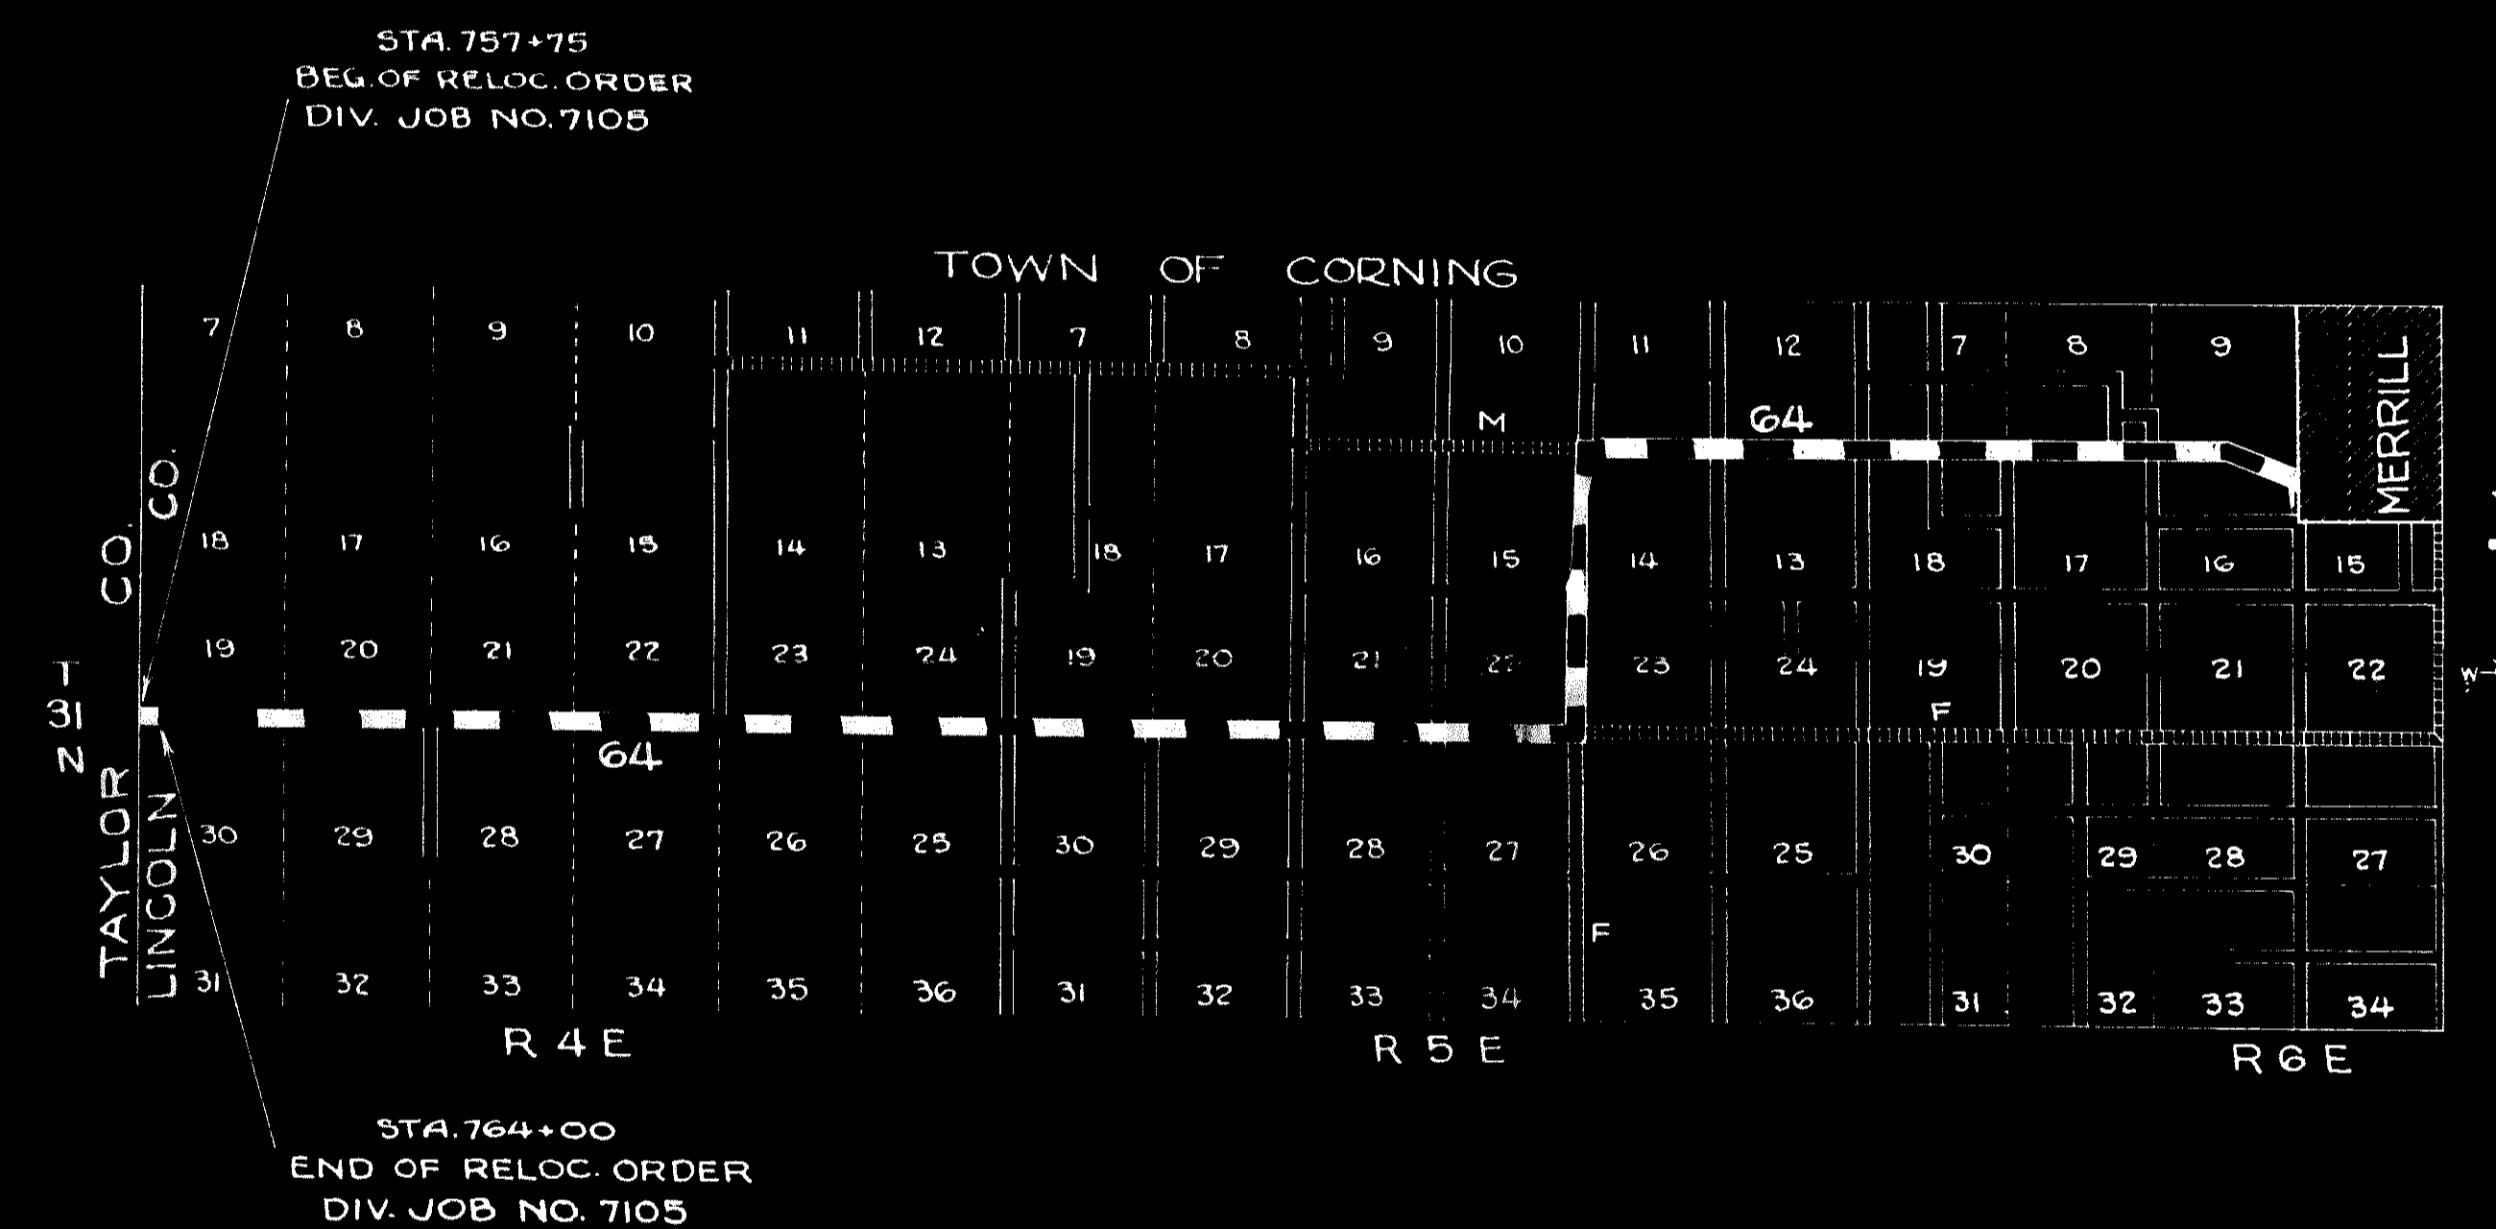


FED. ROAD DIST. NO.	STATE	PROJ. NO.	SHEET NO.	TOTAL SHEETS
4	WISC.		4	

DIVISION JOB NO. 7105

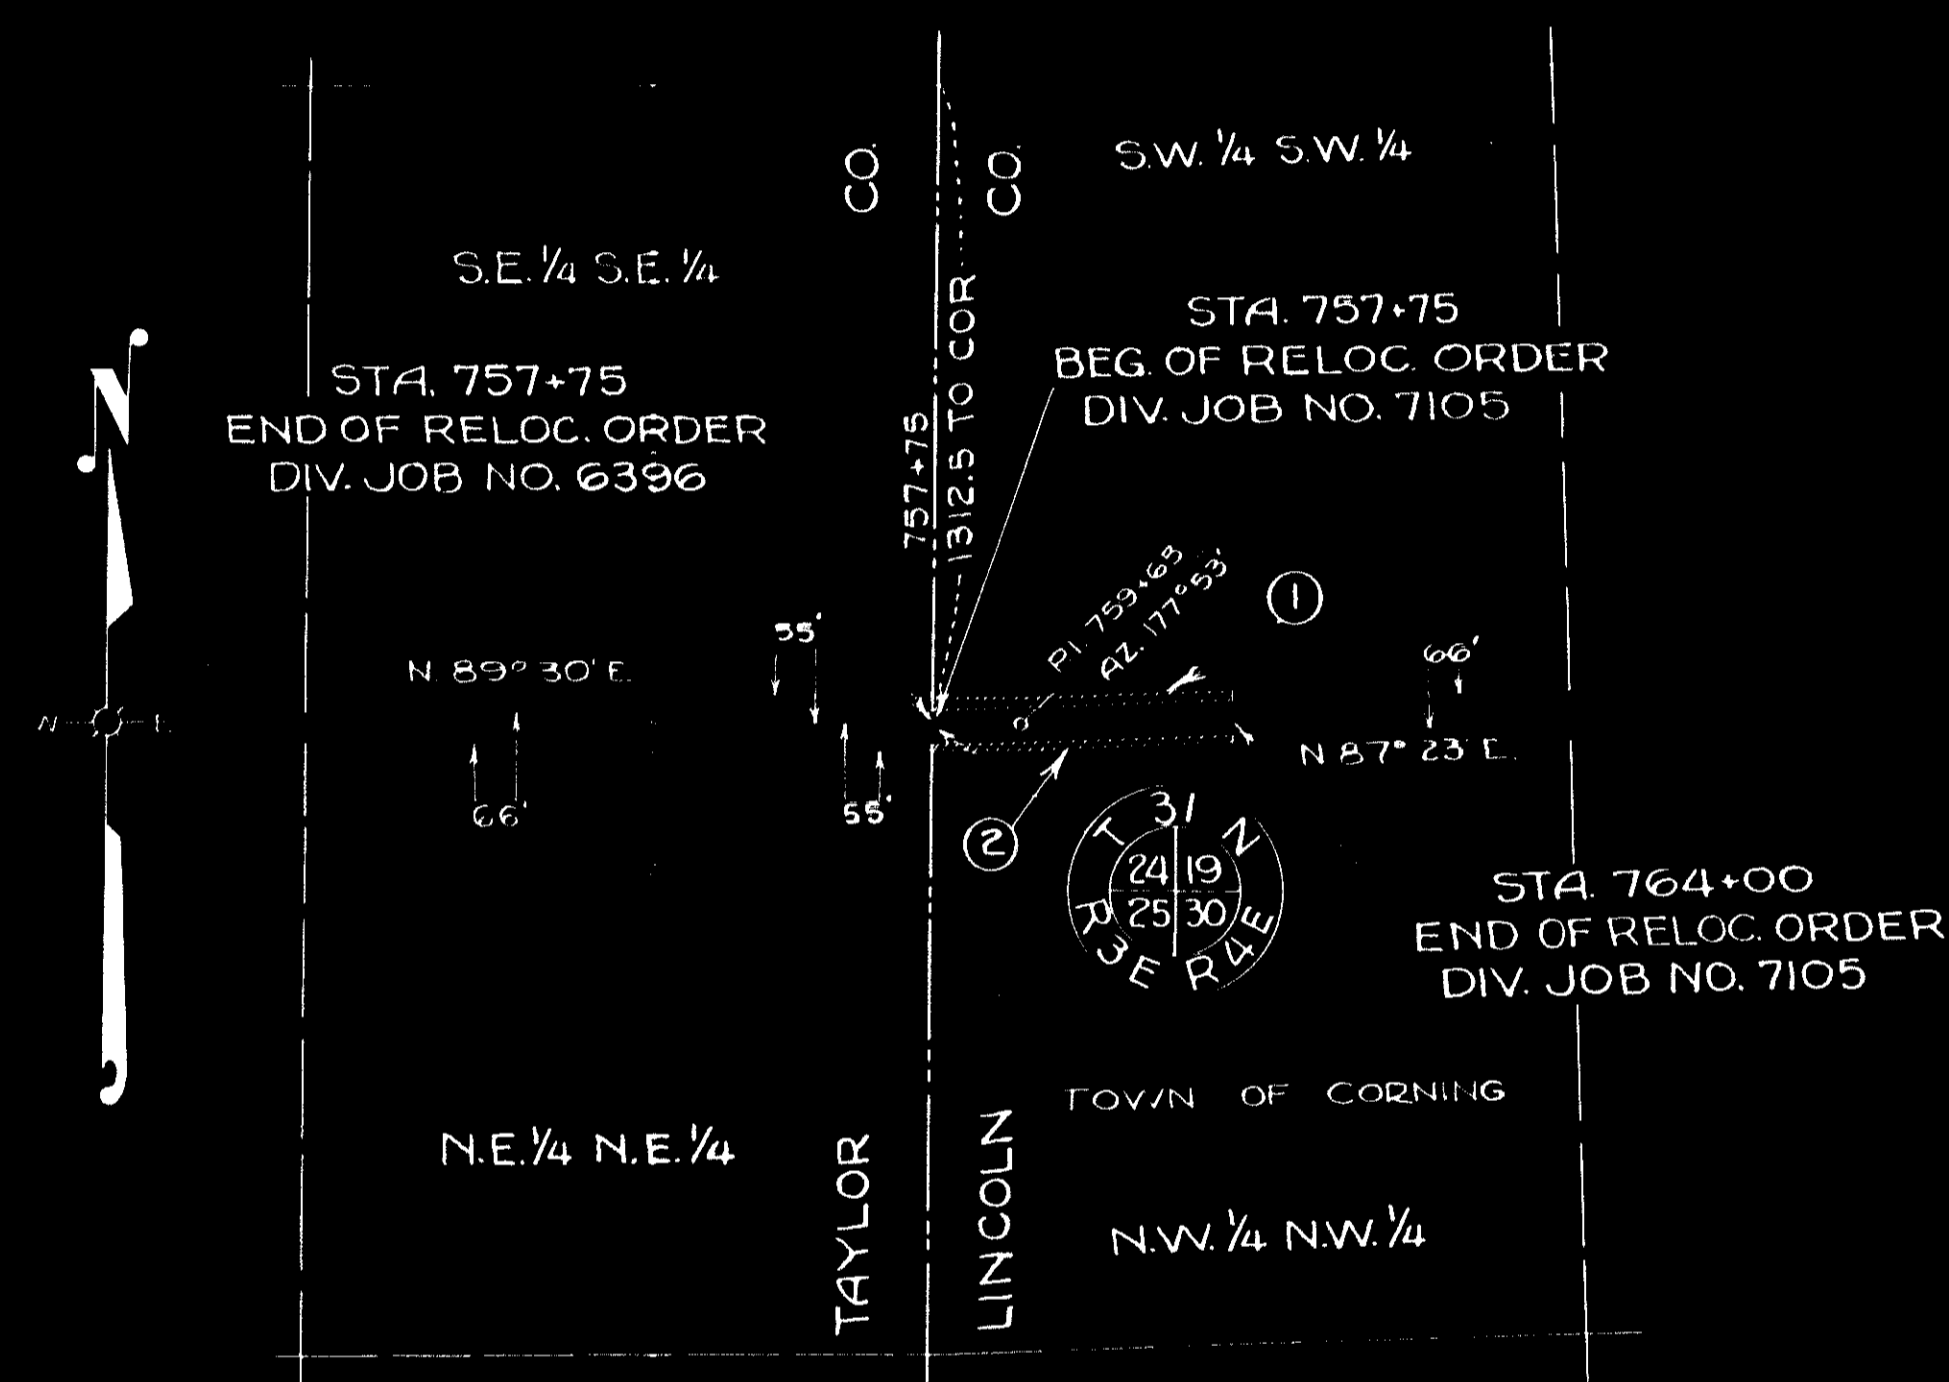

SCHEDULE OF R/W REQUIRED			
PAR.	OWNER	DESCRIPTION	ACRES
1	JOHN MCVICAR	SW 1/4 SW 1/4 SEC. 19 T 31 N. R 4 E	0.33
2	D. & ANNA MCVICAR	NW 1/4 NW 1/4 SEC. 20 T 31 N. R 4 E	0.30
TOTAL			0.63

LOCATION SKETCH

SCALE 0 1 2 MILES

PLAT OF RIGHT OF WAY REQUIRED  
 DIVISION JOB NO. 7105  
 MEDFORD-MERRILL ROAD  
 S.T.H. NO. 64 LINCOLN COUNTY  
 SCALE 0 500 1000'