


COUNTY AND HIGHWAY	ROUTE AND SECTION	CLASS AND AGREEMENT		B. P. R. REGION DIVISION	SHEET NUMBER	TOTAL SHEETS
		STATE	FEDERAL			
35.2	393.0	21.6		4 WIS.	4.1	
CONST. PROJECT						

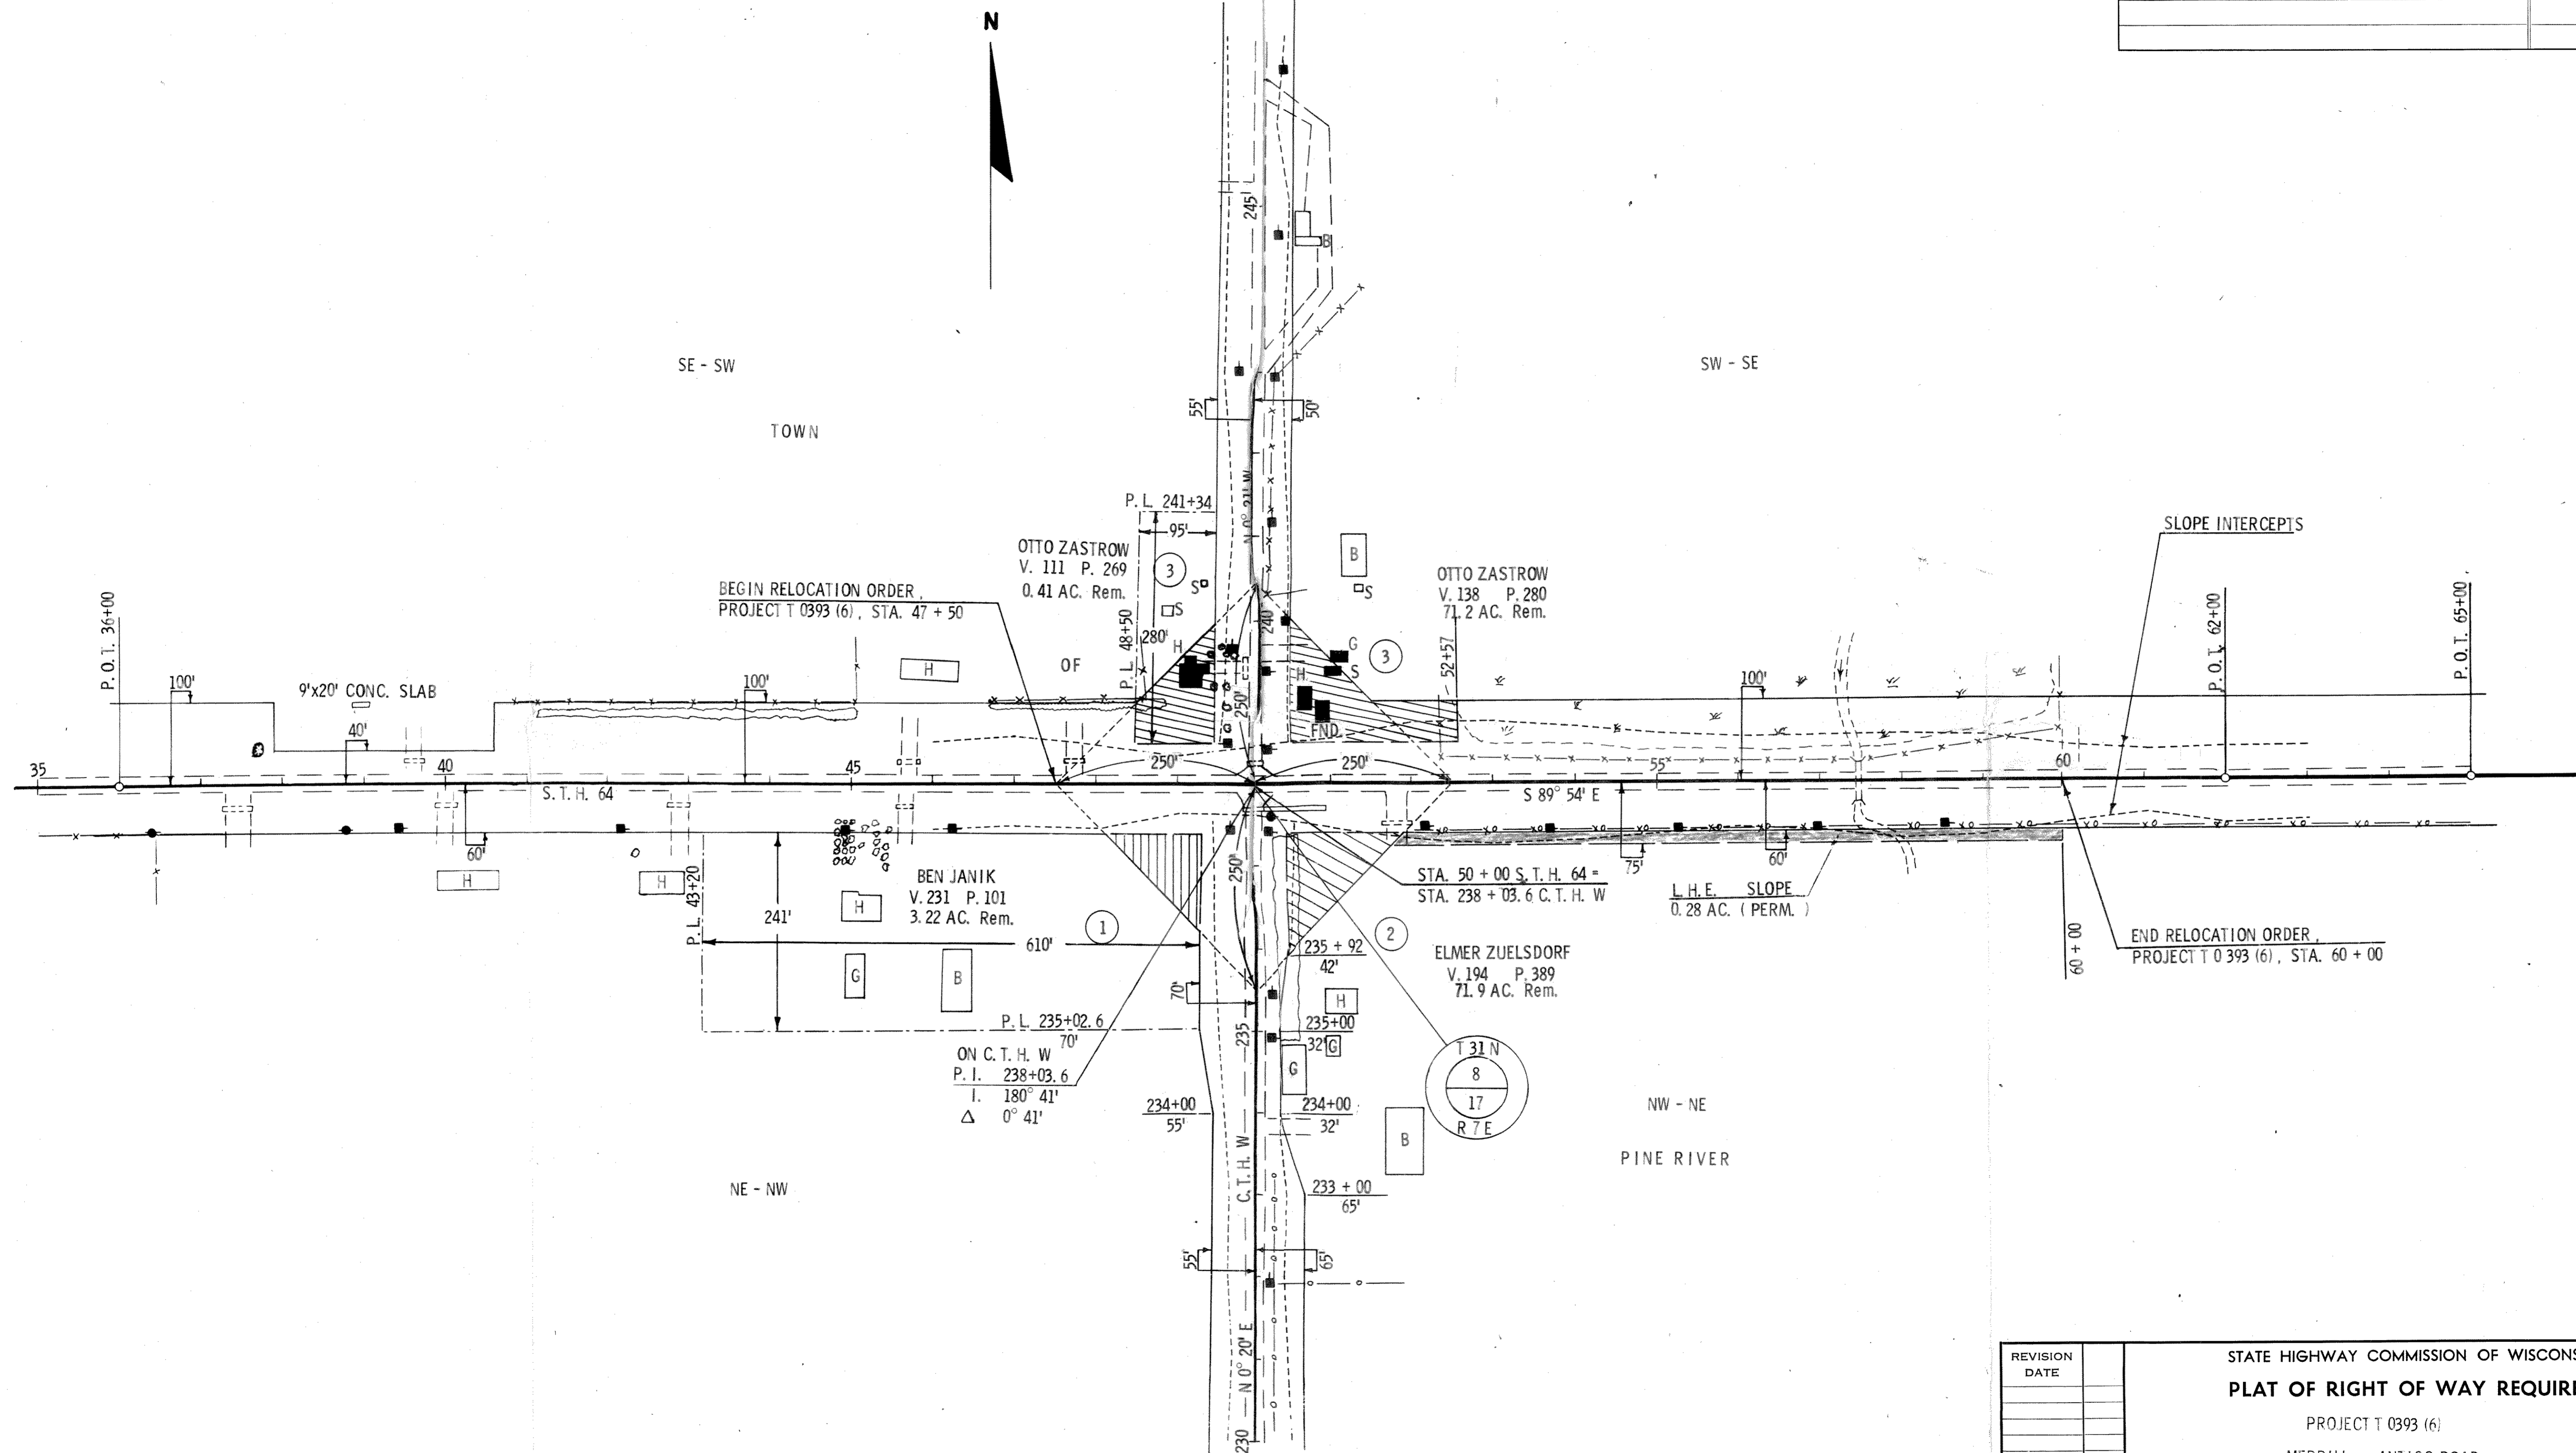

REVISION DATE	STATE HIGHWAY COMMISSION OF WISCONSIN
	<b>PLAT OF RIGHT OF WAY REQUIRED</b>
	PROJECT T 0393 (6)
	MERRILL - ANTICO ROAD
	S.T.H. 64 LINCOLN COUNTY
	SCALE
	0 100 200 FEET
	DATED Feb. 24, 1966

RIGHT OF WAY STA. 47 + 50 - STA. 60 + 00