


COUNTY AND HIGHWAY	ROUTE AND SECTION	CLASS AND AGREEMENT		B. P. R. REGION DIVISION	SHEET NUMBER	TOTAL SHEETS
		STATE	FEDERAL			
35 2	393.0	21.6		4 WIS.	4	
CONST. PROJECT						

SCHEDULE OF LANDS AND INTERESTS REQUIRED				
PARCEL NUMBER	SHEET NUMBER	OWNER	INTERESTS REQUIRED	ACRES
1	4.1	BEN JANIK	FEE	0.16
2	4.1	ELMER ZUELSDORF	FEE & L. H. E.	0.24
3	4.1	OTTO ZASTROW	FEE	0.53

STANDARD ABBREVIATIONS

AC.	ACRES
B.	BARN
CONC.	CONCRETE
CONST.	CONSTRUCTION
COR.	CORNER
C. T. H.	COUNTY TRUNK HIGHWAY
D.	DEGREE OF CURVE
E.	EXTERNAL DISTANCE
G.	GARAGE
H.	HOUSE
L.	LENGTH OF CURVE
L. H. E.	LIMITED HIGHWAY EASEMENT
N. E.	NORTHEAST
N. W.	NORTHWEST
P.	PAGE
P. O. T.	POINT ON TANGENT
P. L.	PROPERTY LINE
SEC.	SECTION
S.	SHED
S. E.	SOUTHEAST
S. W.	SOUTHWEST
S. T. H.	STATE TRUNK HIGHWAY
STA.	STATION
V.	VOLUMN

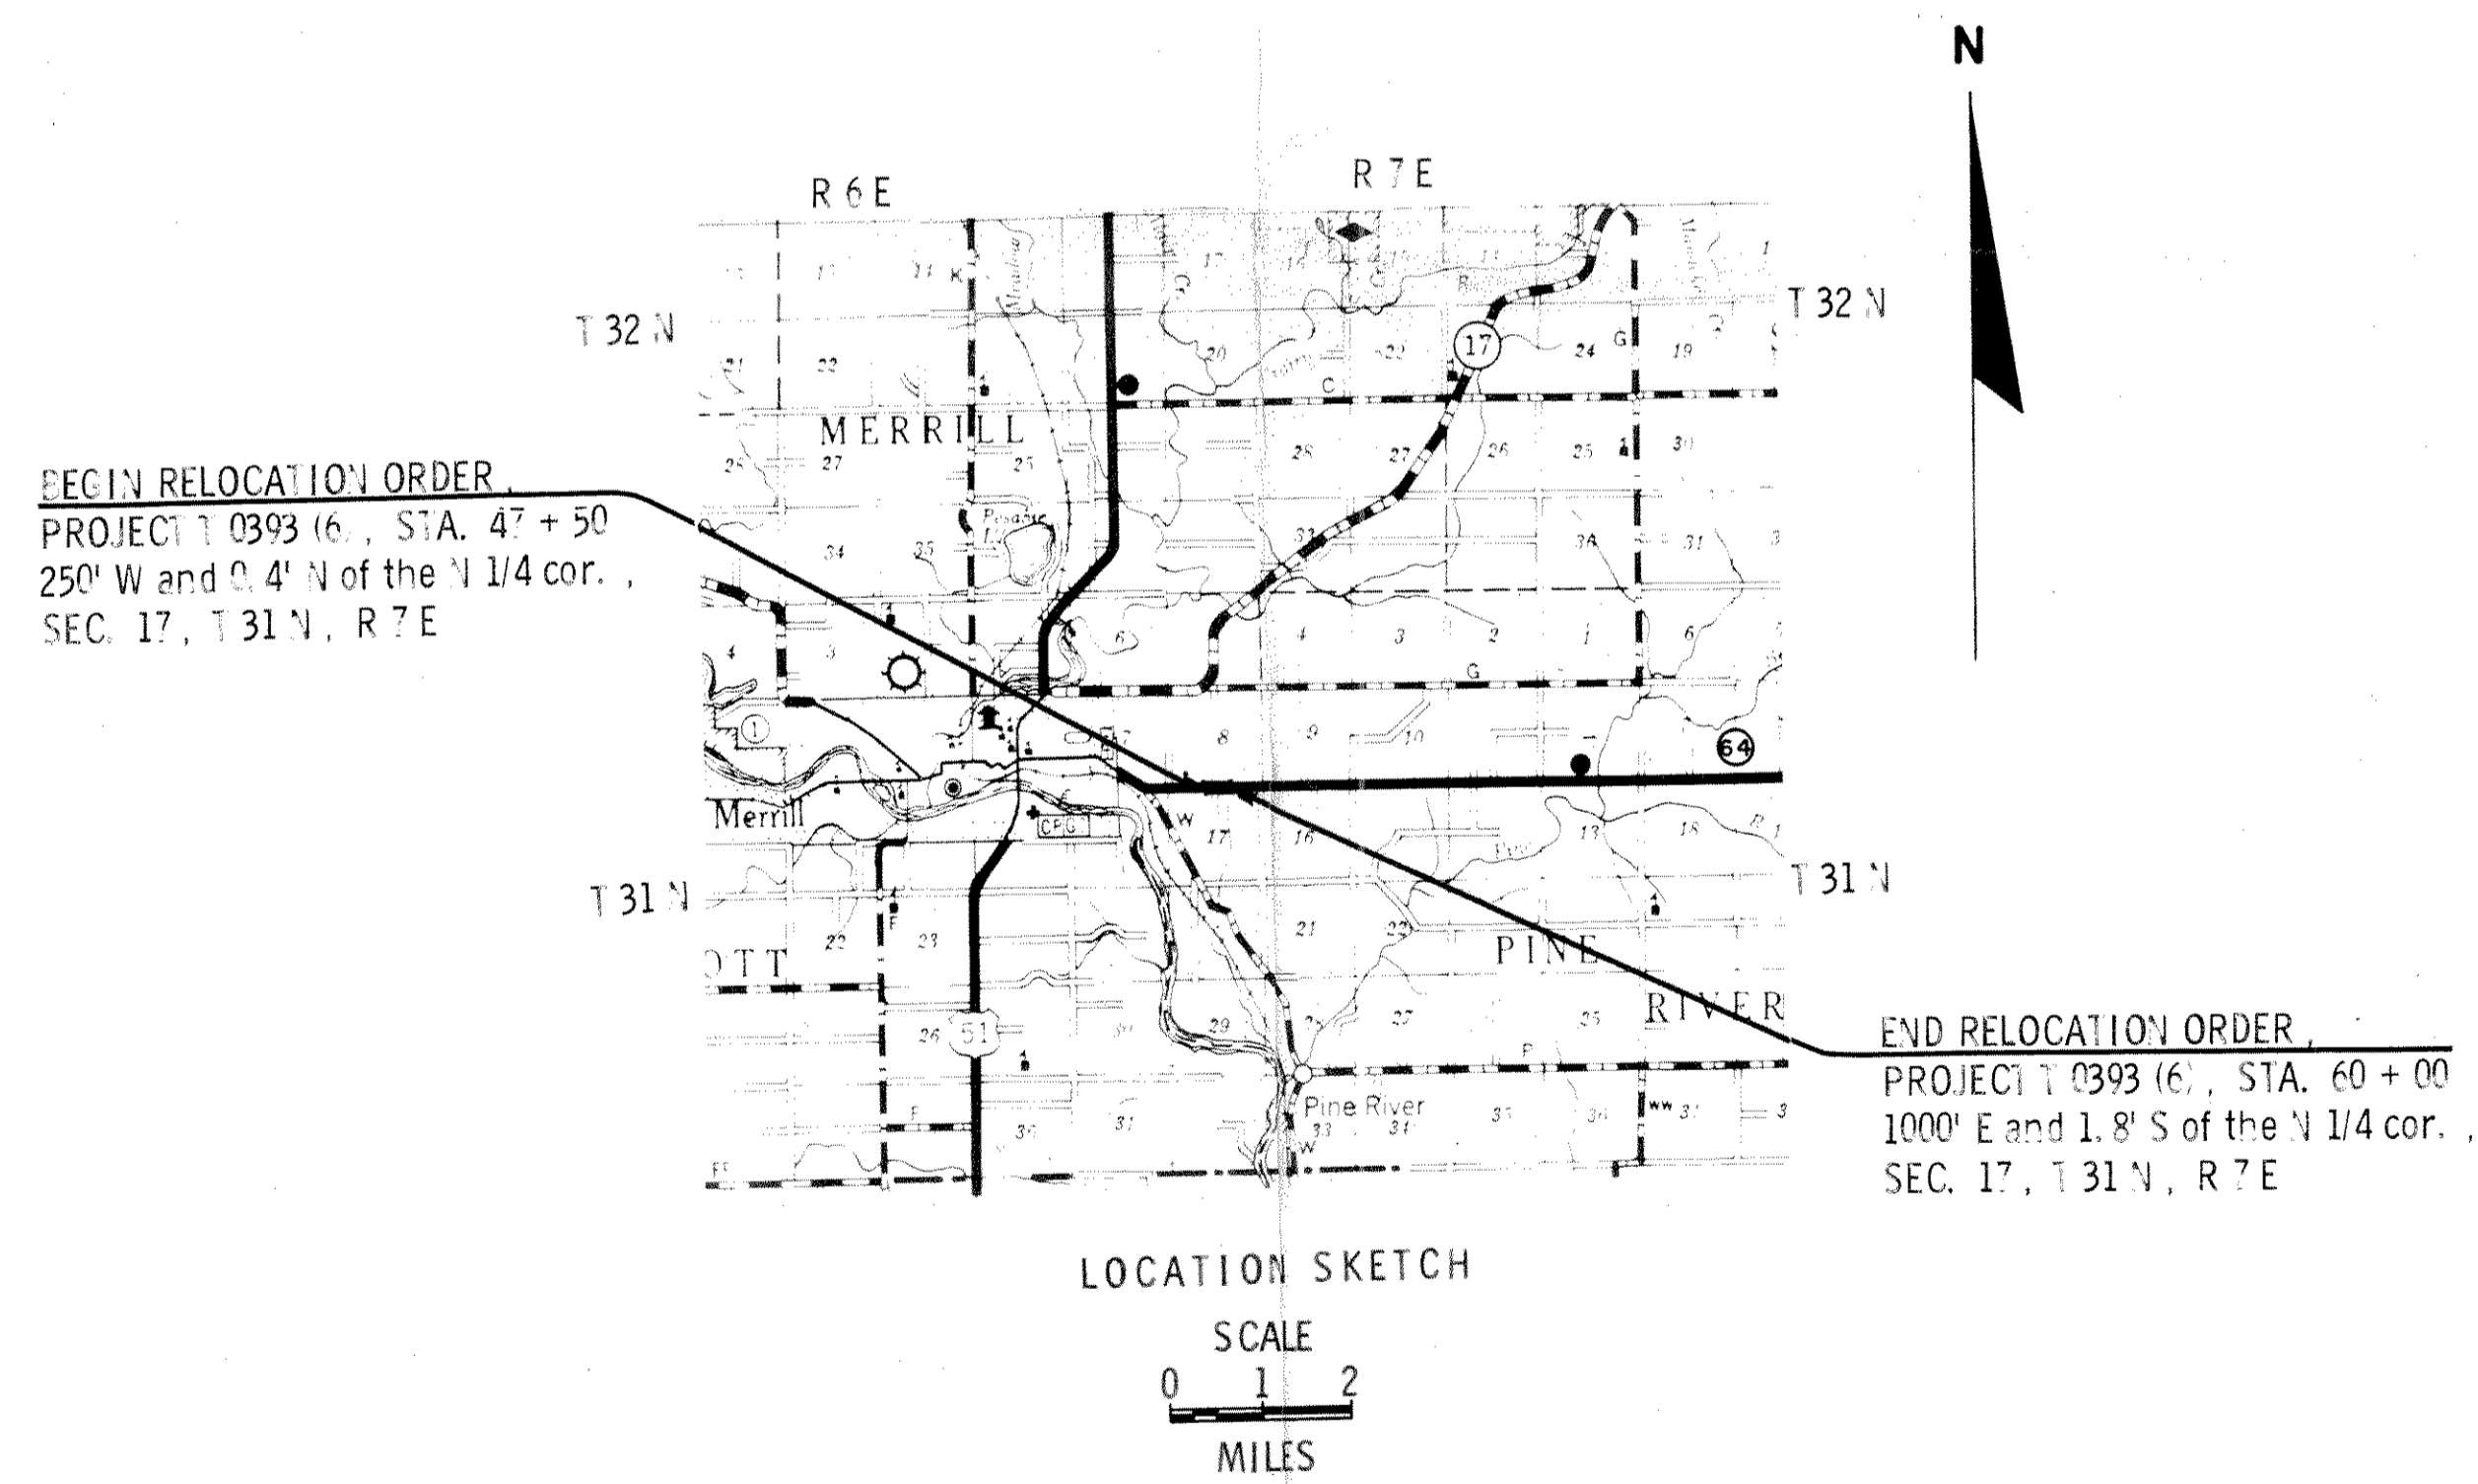

NOTE:
BEARINGS SHOWN ON THIS PLAT ARE THE TRUE
BEARINGS OF EACH TANGENT TO THE NEAREST MINUTE.

REVISION DATE	STATE HIGHWAY COMMISSION OF WISCONSIN PLAT OF RIGHT OF WAY REQUIRED
	PROJECT T 0393 (6)
	MERRILL — ANTIGO ROAD
	S. T. H. 64 LINCOLN COUNTY
	SCALE
	LENGTH 0.238 MILES 0 100 200 FEET DATED Feb. 24, 1966