


NET REFERENCE LINE LENGTH - STA 48+00 TO STA. 54+00 = 584.79 L.F.

**BENCH MARKS**  
SEE INTERSECTION DETAIL SHEET  
S.T.H. 64 / RIVER STREET

NO.	STA.	DESCRIPTION	ELEV.
1	54+33	RT. FLANGE BOLT ON HYDRANT	101' RT. 1246.92

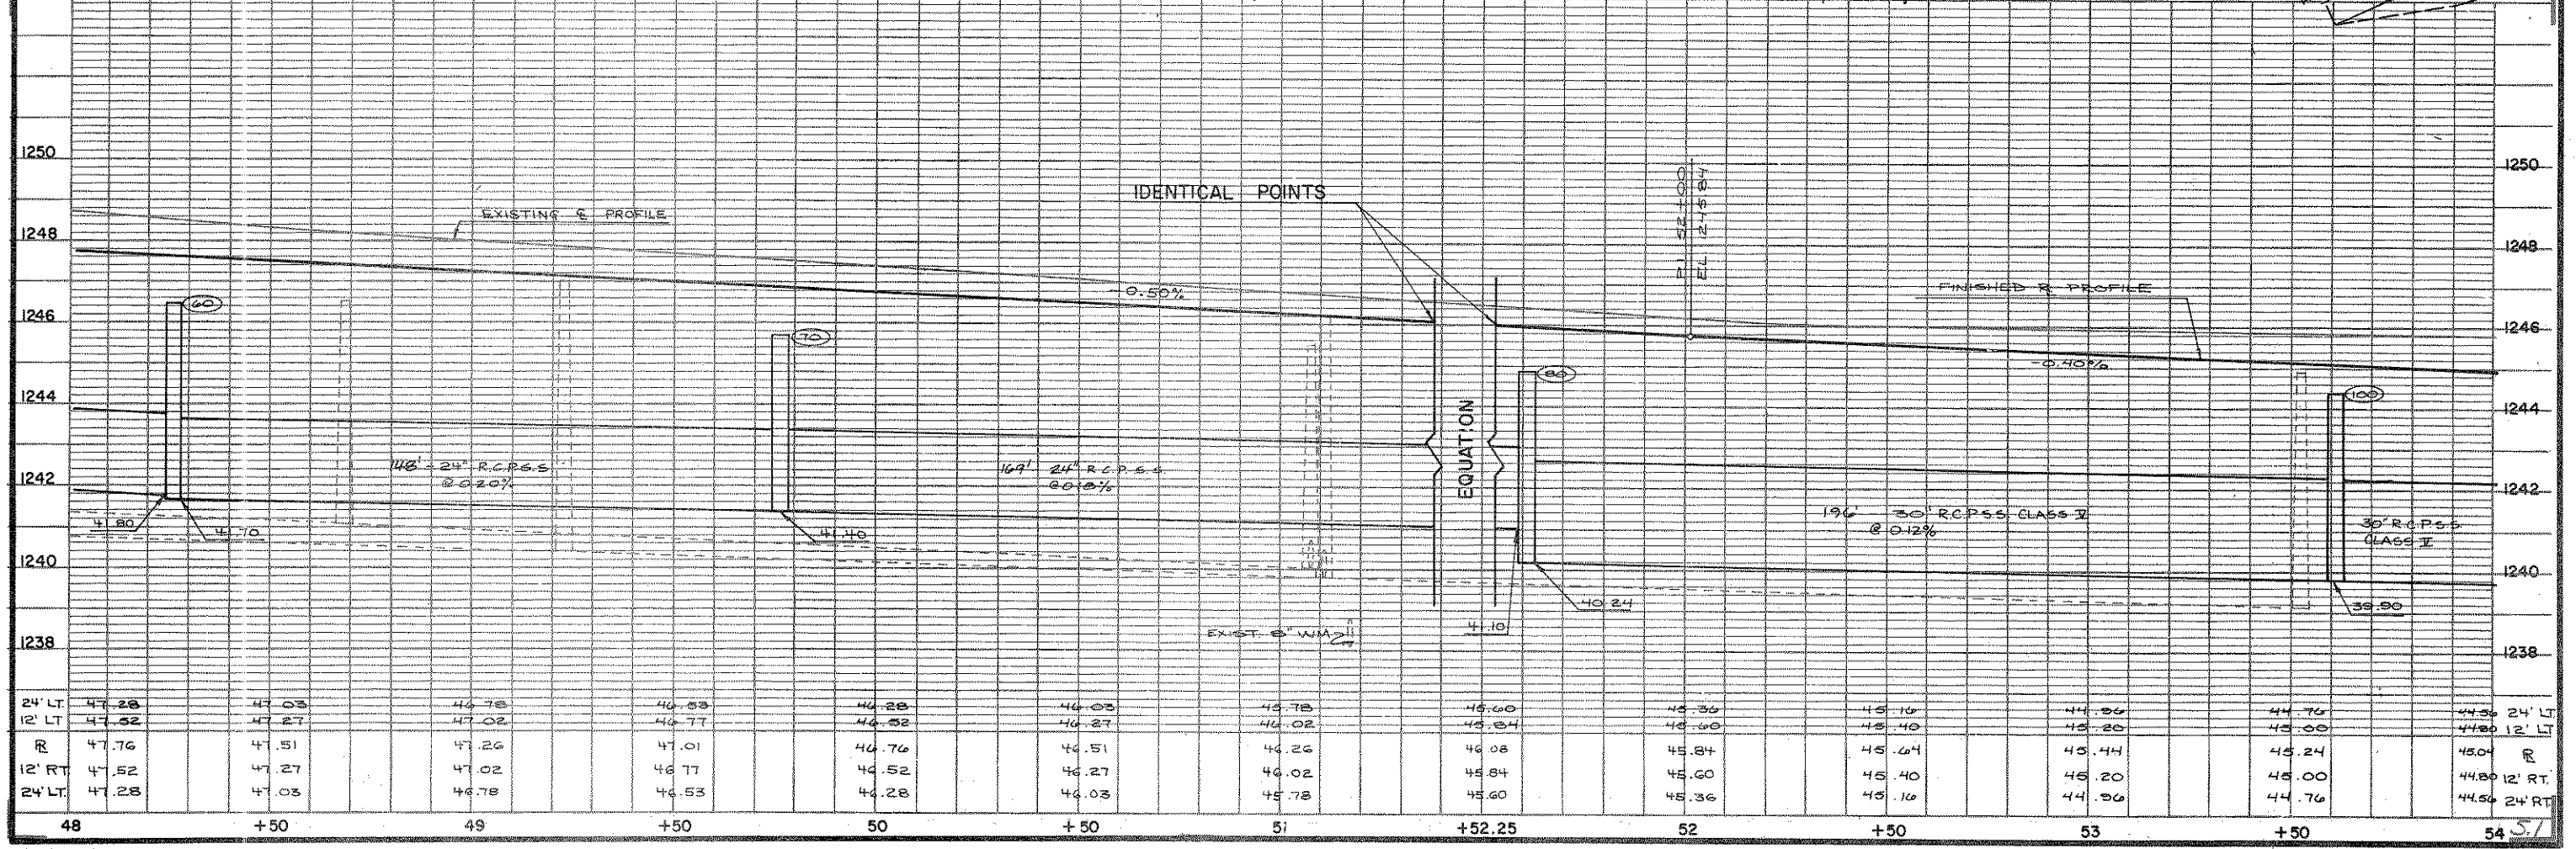

24' LT	47.28	47.03	46.78	46.53	46.28	46.03	45.78	45.60	45.36	45.10	44.96	44.56	24' LT
12' LT	47.52	47.27	47.02	46.77	46.52	46.27	46.02	45.84	45.60	45.40	45.20	44.80	12' LT
R	47.76	47.51	47.26	47.01	46.76	46.51	46.26	46.08	45.84	45.64	45.44	45.24	R
12' RT	47.52	47.27	47.02	46.77	46.52	46.27	46.02	45.84	45.60	45.40	45.20	44.80	12' RT
24' RT	47.28	47.03	46.78	46.53	46.28	46.03	45.78	45.60	45.36	45.10	44.96	44.56	24' RT
48	+50	49	+50	50	+50	51	+52.25	52	+50	53	+50	54	51