
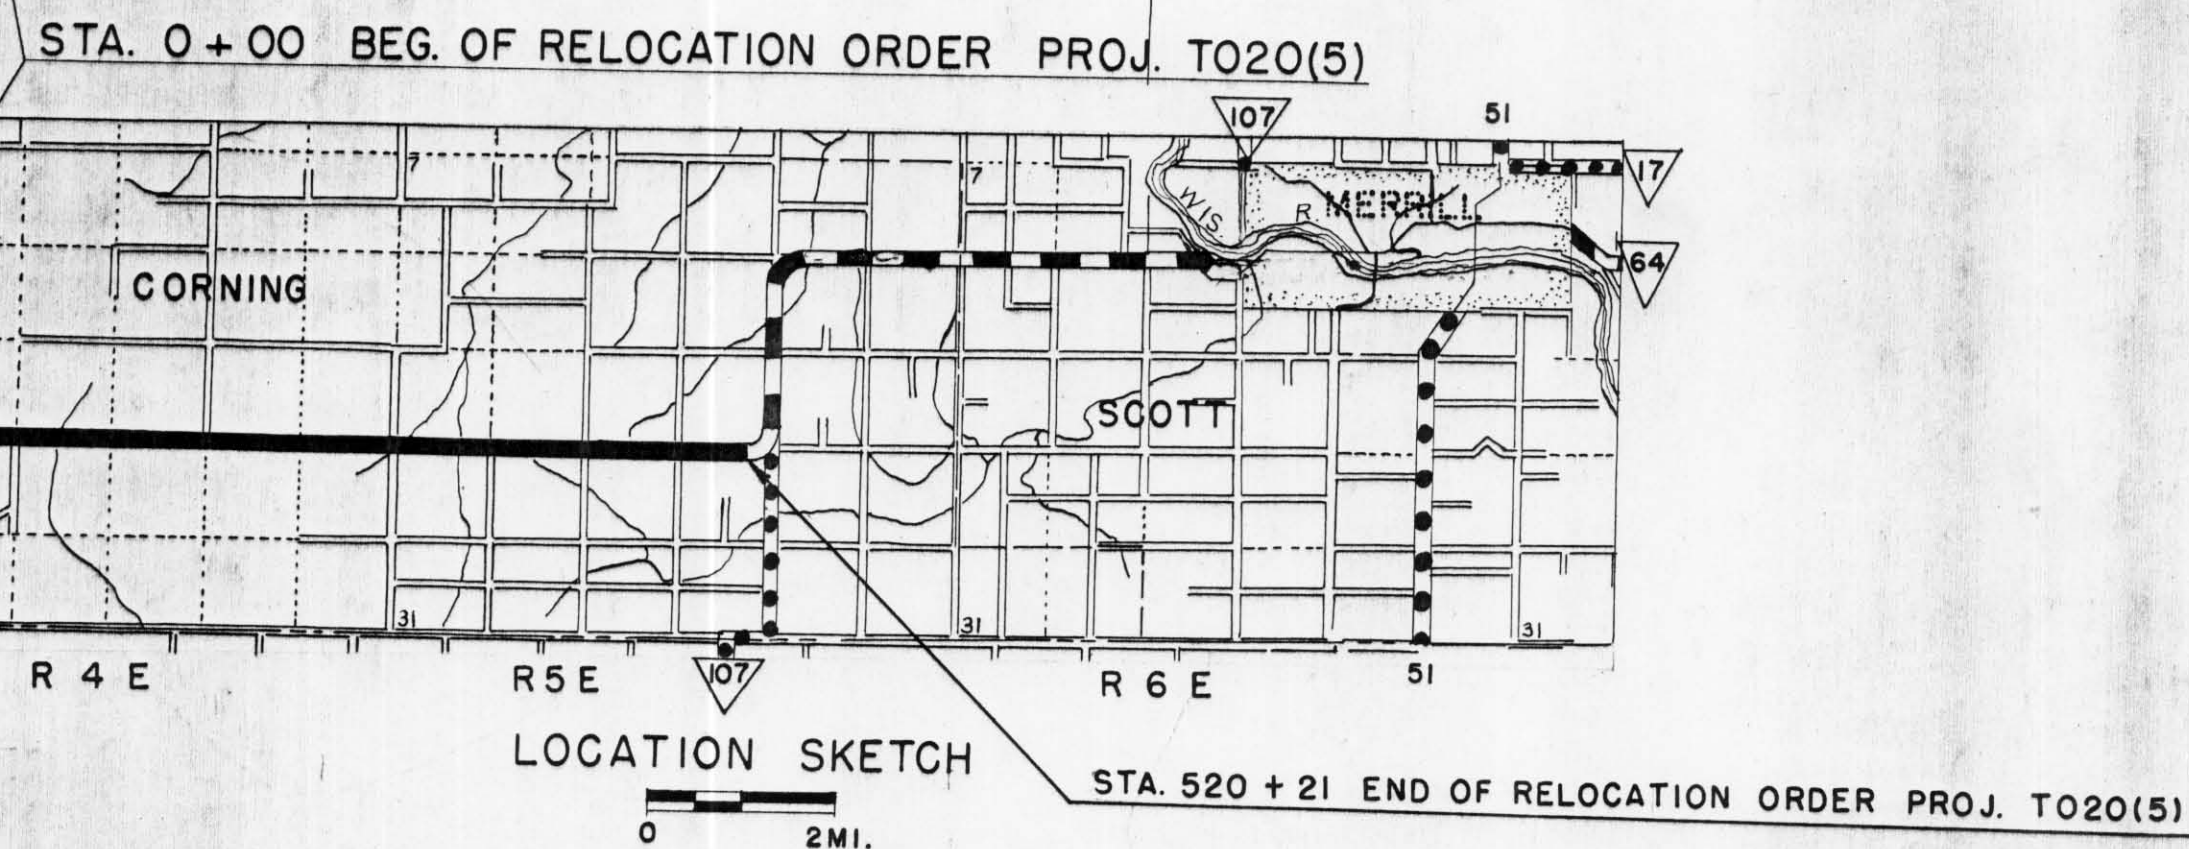


COUNTY AND HIGHWAY	ROUTE AND SECTION	CLASS AND AGREEMENT		FEDERAL DIVISION OFFICE	SHEET NUMBER
		STATE	FEDERAL		
35.2	20.0	21.5		WIS. 5N	4

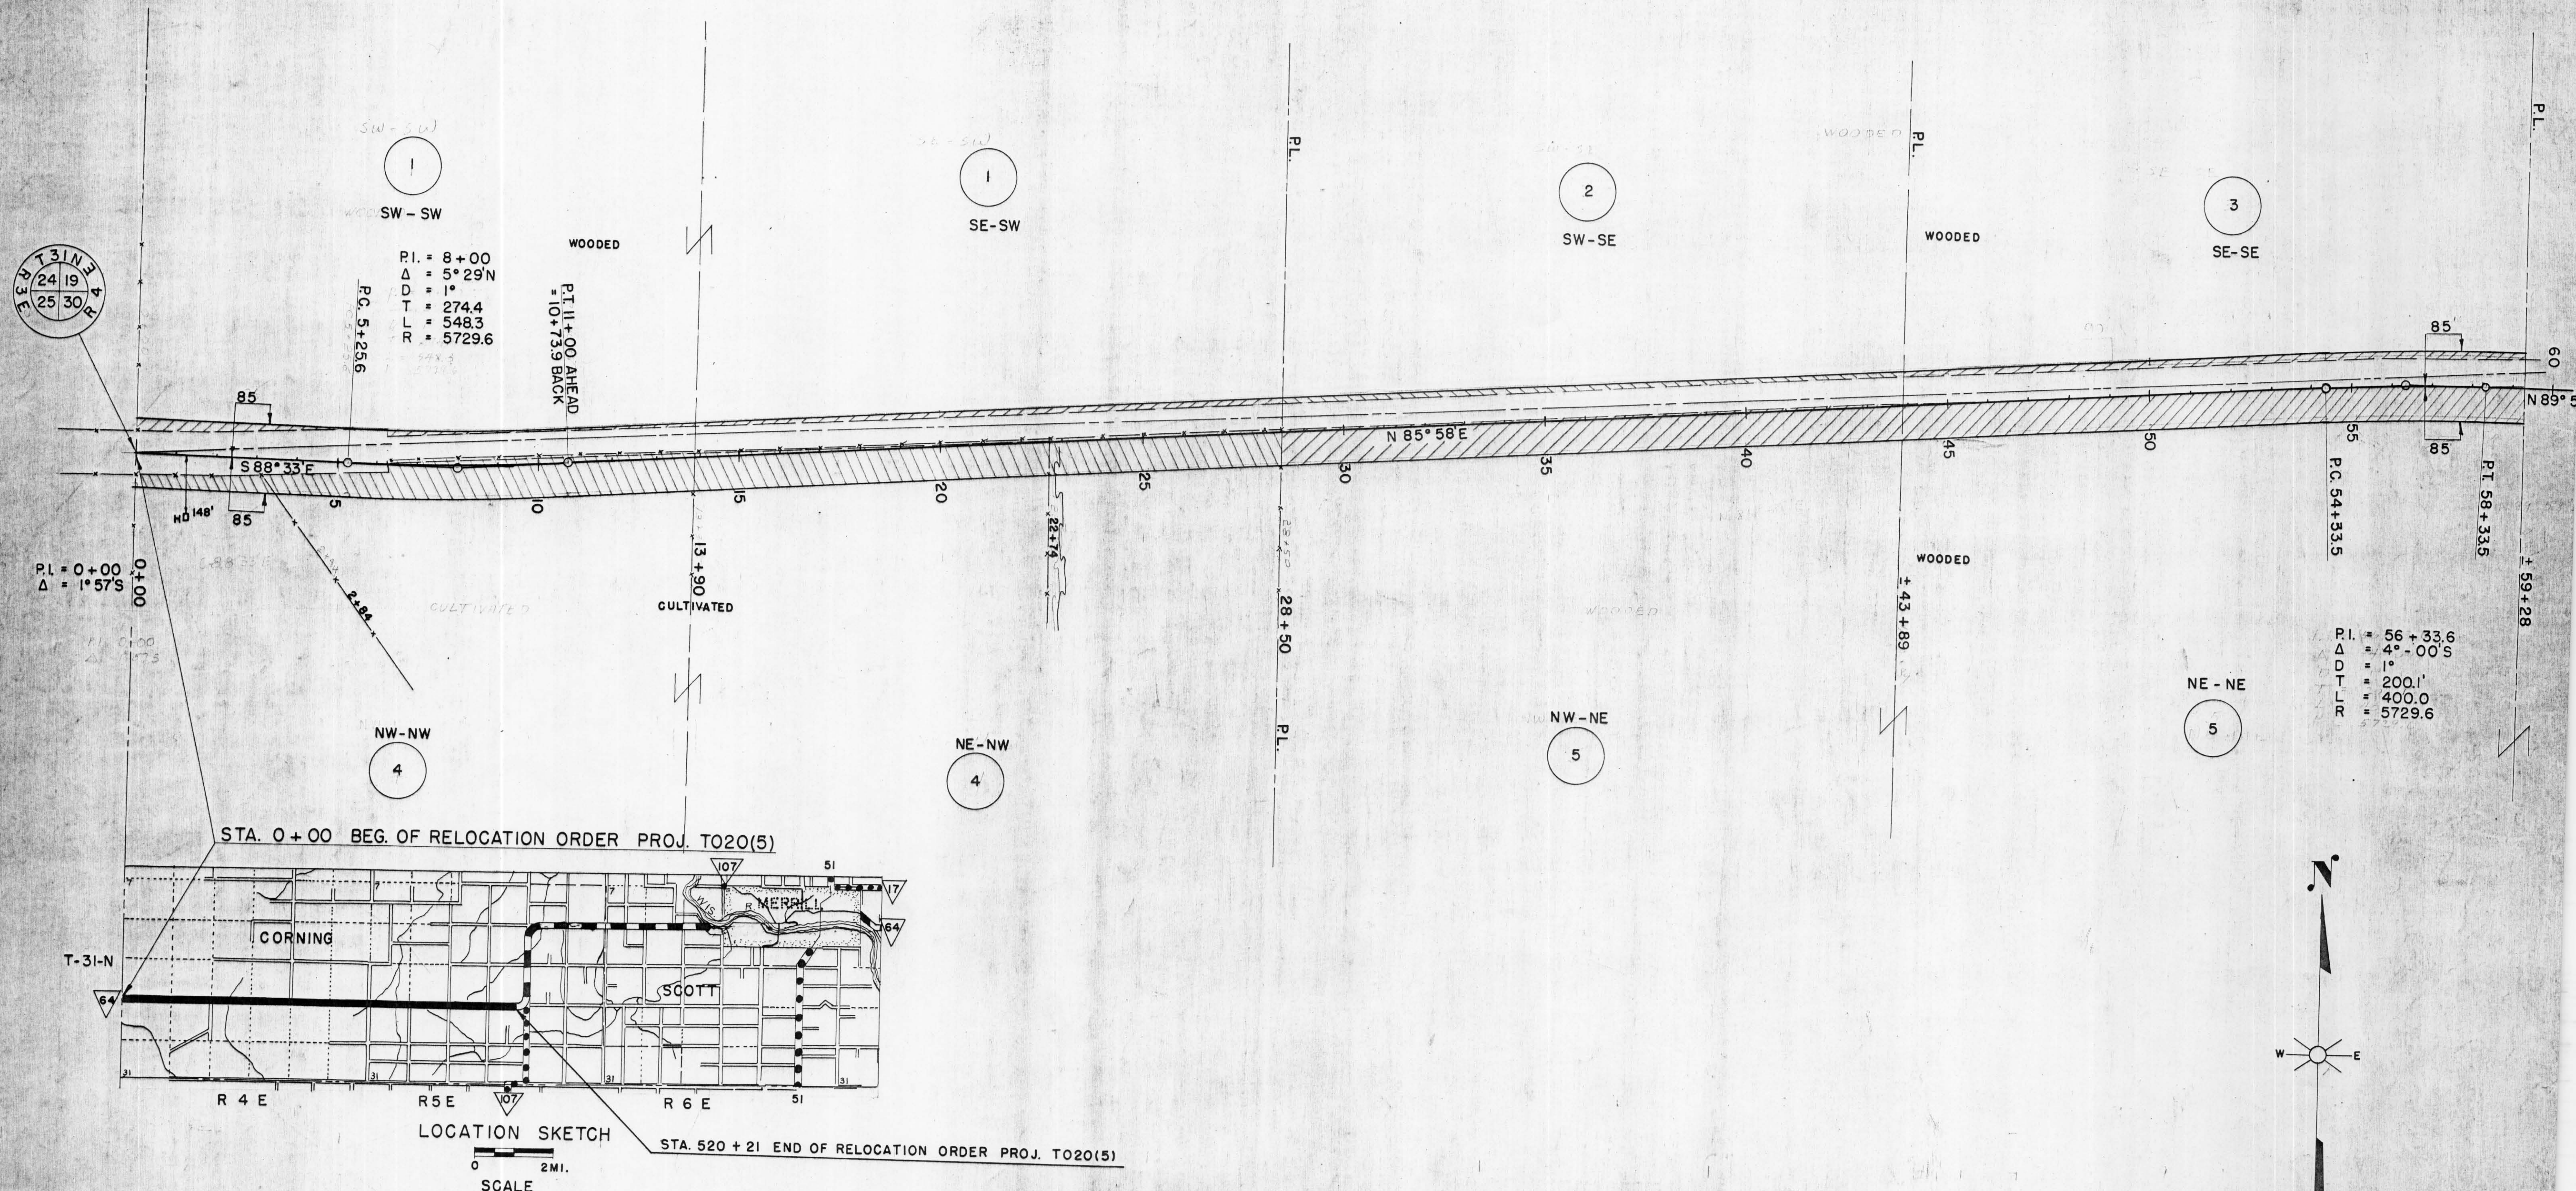

SCHEDULE OF OWNERSHIPS

PAR NO	OWNER	ADDRESS	MORTGAGEE	ADDRESS	DESCRIPTION	ACRES REQ'D.			PAR NO.	ALSO SHEET	
						IMP	UNIMP	MARSH			TOTAL
1	ALFRED LEMKE & DOROTHY H.W.	MEDFORD			S/2 - SW/4 T 31N R 4E SEC. 19		0.79		0.79	1	
2	KARL E. ECKERT	"			SW - SE " " "		0.25		0.25	2	
3	CARL L. FRANK	RT. 1 ATHENS			SE - SE " " "		0.58		0.58	3	
4	FERDINAND DIETHELM & CLARA H.W.	"	MARSHALL & ILLSLEY BANK	MILW. WIS.	N1/2 NW1/4 " " SEC. 30	4.24	1.26		5.50	4	
5	FROMM BROS., INC.	HAMBURG, WIS.	U.S. DEPT. OF AGR., FARMERS HOME AD.	WASH. D.C.	N1/2 NE 1/4 " " "		6.22		6.62	5	4, 1, 2, 3
											8, 4, 4

NOTE: ACQUIRE EASEMENTS FOR HIGHWAY PURPOSES EXCEPT WHERE OTHERWISE NOTED SHEETS 4 TO 4.9 INCL.

STATE HIGHWAY COMMISSION OF WISCONSIN
 PLAT OF RIGHT OF WAY REQUIRED
 PROJECT T020(5)
 MEDFORD MERRILL
 S.T.H. 64
 LINCOLN COU

SCALE
 0 200' 400'
 LENGTH = 9.852 MILES

REVISED JUNE 29
 REVISION APRIL 29
 DATED FEB. 4 19