


COUNTY AND HIGHWAY	ROUTE AT 3 SECTION	CLASS AND AGREEMENT		FEDERAL DIVISION OFFICE	SHEET NUMBER	TOTAL SHEETS
		STATE	FEDERAL			
35.2	393.0	21.1		WIS. 5N	4	53

REGISTER OF DEEDS  
 LINCOLN COUNTY, WIS.  
 ESTHER A. BARZ, Register  
**FILED**  
 MAY 17 1951  
 AM  
 PM  
 7 8 9 10 11 12 1 2 3 4 5 6


REGISTER OF DEEDS  
 LINCOLN COUNTY, WIS.  
 ESTHER A. BARZ, Register  
**FILED**  
 MAY 17 1951  
 AM  
 PM  
 7 8 9 10 11 12 1 2 3 4 5 6



TOWN OF PINE RIVER

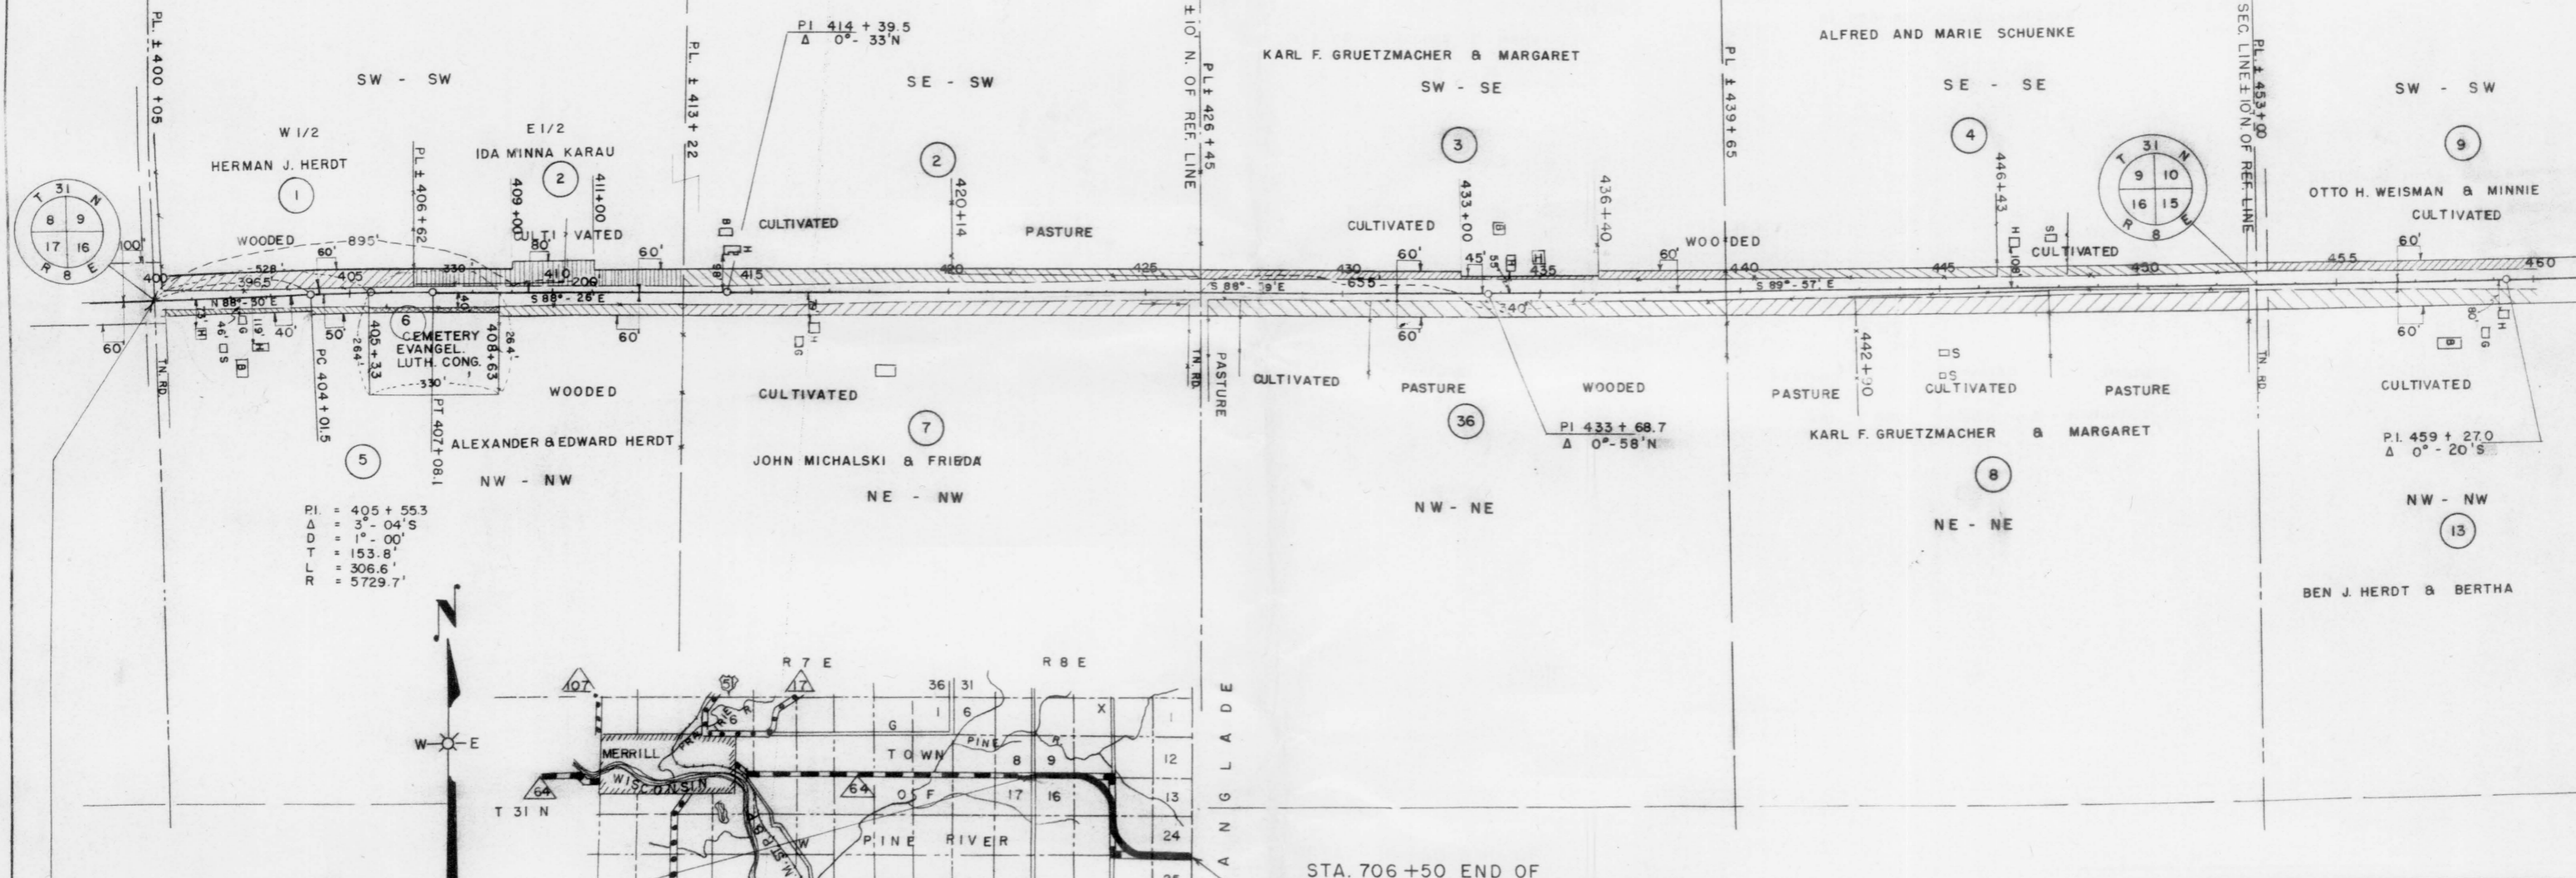

PI. = 405 + 553  
 Δ = 3° - 04' S  
 D = 1' - 00'  
 T = 153.8'  
 L = 306.6'  
 R = 5729.7'

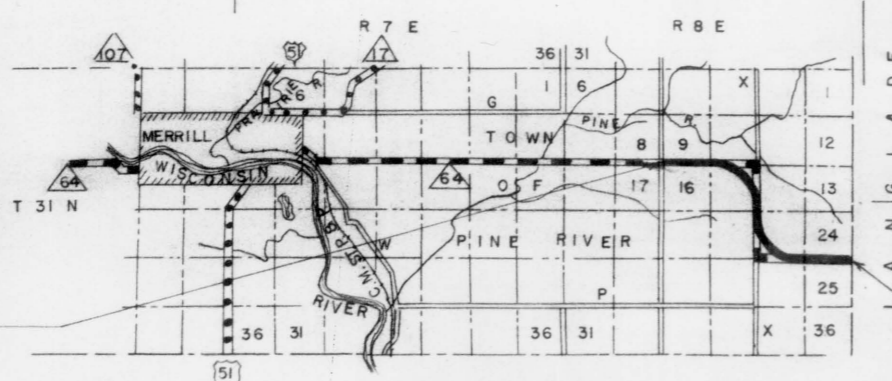

STA. 400+05 BEGINNING OF RELOCATION ORDER PROJ. T0393(1)

STA. 706+50 END OF RELOCATION ORDER PROJ. T0393(1)

LOCATION SKETCH

SCALE 0 1 MI. 2 MI.

STATE HIGHWAY COMMISSION OF WISCONSIN  
 PLAT OF RIGHT OF WAY REQUIRED  
**PROJECT T 0393(1)**  
 MERRILL - ANTIGO ROAD  
 LINCOLN COUNTY  
 S.T.H. 64

SCALE  
 0 100 200 400  
 LENGTH = 5.804 MILES  
 DATED FEB. 21, 1951