


STATE HIGHWAY COMMISSION OF WISCONSIN
 PLAT OF RIGHT OF WAY REQUIRED
 PROJECT T 0393(1)
 MERRILL - ANTIGO ROAD
 S.T.H. 64 LINCOLN COUNTY
 SCALE 1" = 400'
 DATED FEB. 21, 1961
 LENGTH = 5.804 MILES
 NOTEBOOK 8319

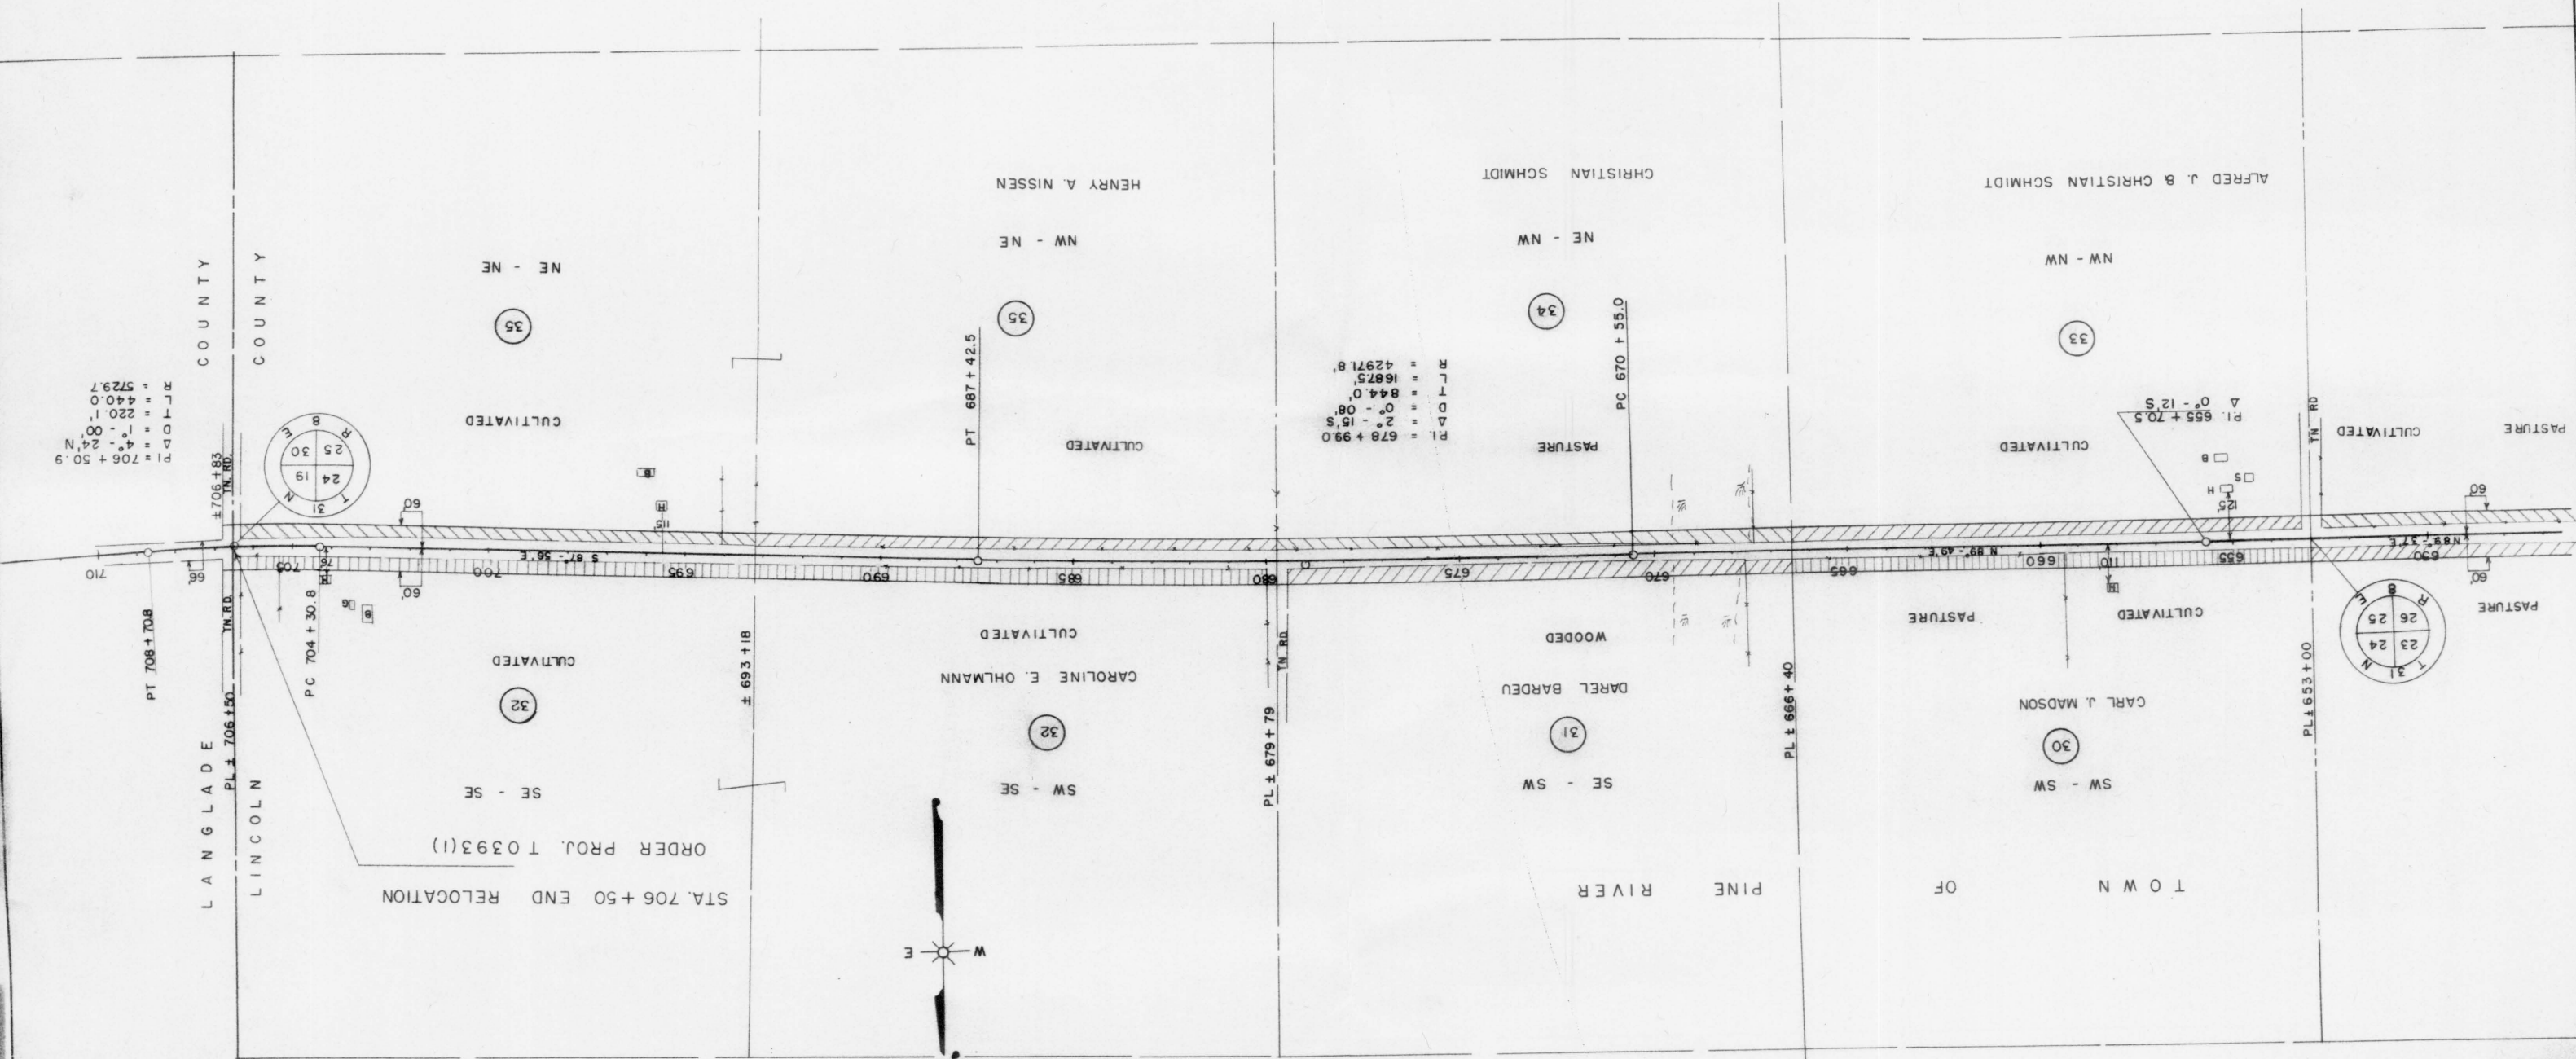

35.2	393.0	21.1	WIS.	5N	4.4	53
COUNTY	ROUTE	CLASS AND AGREEMENT	FEDERAL	OFFICE	SHEET	TOTAL
LINCOLN	T 0393(1)	STATE	FEDERAL	DIVISION	NUMBER	SHEETS
AND	SECTION					
HIGHWAY						

T0393(1)