


COUNTY AND HIGHWAY	ROUTE AND SECTION	CLASS AND AGREEMENT		B. P. R. REGION DIVISION	SHEET NUMBER	TOTAL SHEETS
		STATE	FEDERAL			
35.2	393.0	21.6		4 WIS.	4	
CONST. PROJECT						

SCHEDULE OF LANDS AND INTERESTS REQUIRED				
PARCEL NUMBER	SHEET NUMBER	OWNER	INTERESTS REQUIRED	ACRES
1	4.1	BEN JANIK	FEE	0.16
2	4.1	ELMER ZUELSDORF	FEE & L. H. E.	0.24
3	4.1	OTTO ZASTROW	FEE	0.53
4	4.1	QUINTIN SCHNEIDER	FEE	0.37

STANDARD ABBREVIATIONS

- AC. ACRES
- B. BARN
- CONC. CONCRETE
- CONST. CONSTRUCTION
- COR. CORNER
- C. T. H. COUNTY TRUNK HIGHWAY
- D. DEGREE OF CURVE
- E. EXTERNAL DISTANCE
- G. GARAGE
- H. HOUSE
- L. LENGTH OF CURVE
- L. H. E. LIMITED HIGHWAY EASEMENT
- N. E. NORTHEAST
- N. W. NORTHWEST
- P. PAGE
- P. O. T. POINT ON TANGENT
- P. L. PROPERTY LINE
- SEC. SECTION
- S. SHED
- S. E. SOUTHEAST
- S. W. SOUTHWEST
- S. T. H. STATE TRUNK HIGHWAY
- STA. STATION
- V. VOLUMEN

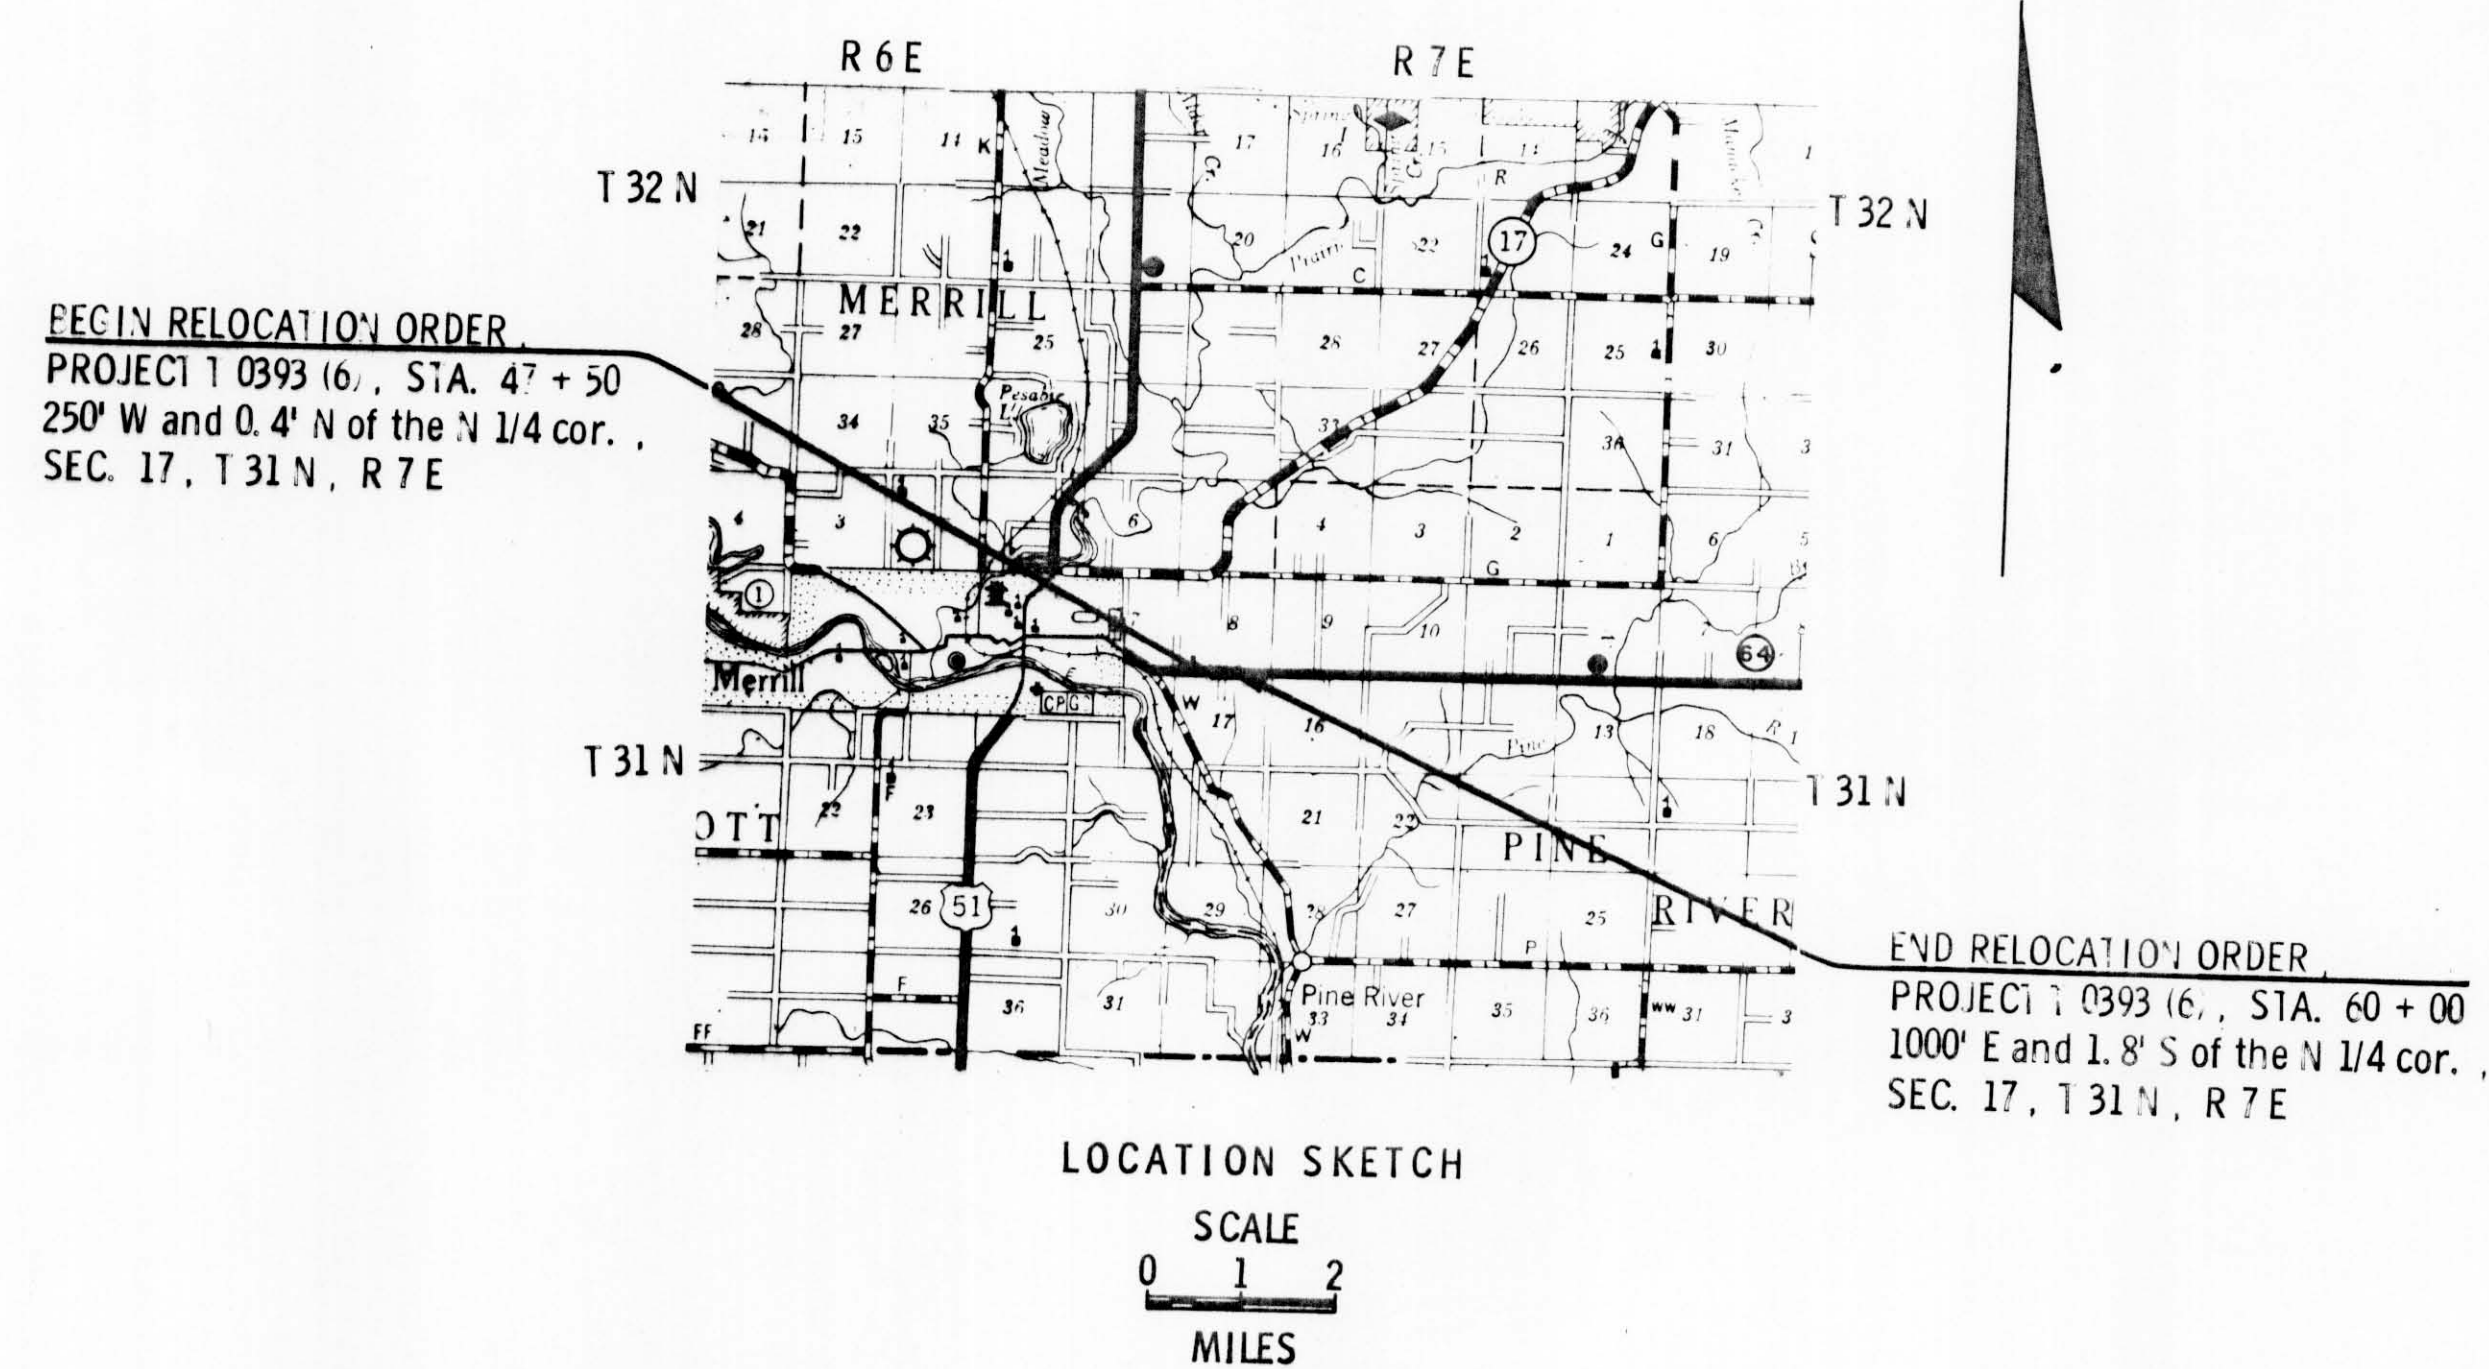

NOTE:
BEARINGS SHOWN ON THIS PLAT ARE THE TRUE
BEARINGS OF EACH TANGENT TO THE NEAREST MINUTE.

REVISION	DATE
1	4/3/66

STATE HIGHWAY COMMISSION OF WISCONSIN
PLAT OF RIGHT OF WAY REQUIRED

PROJECT T 0393 (6)
MERRILL — ANTIGO ROAD
S. T. H. 64 LINCOLN COUNTY

SCALE
LENGTH 0.238 MILES 0 100 200 FEET DATED Feb. 24, 1966