


COUNTY AND HIGHWAY	ROUTE AND SECTION	CLASS AND AGREEMENT		B. P. R. REGION DIVISION	SHEET NUMBER	TOTAL SHEETS
		STATE	FEDERAL			
35.2	393.0	21.6		4 WIS.	4.1	
CONST. PROJECT						

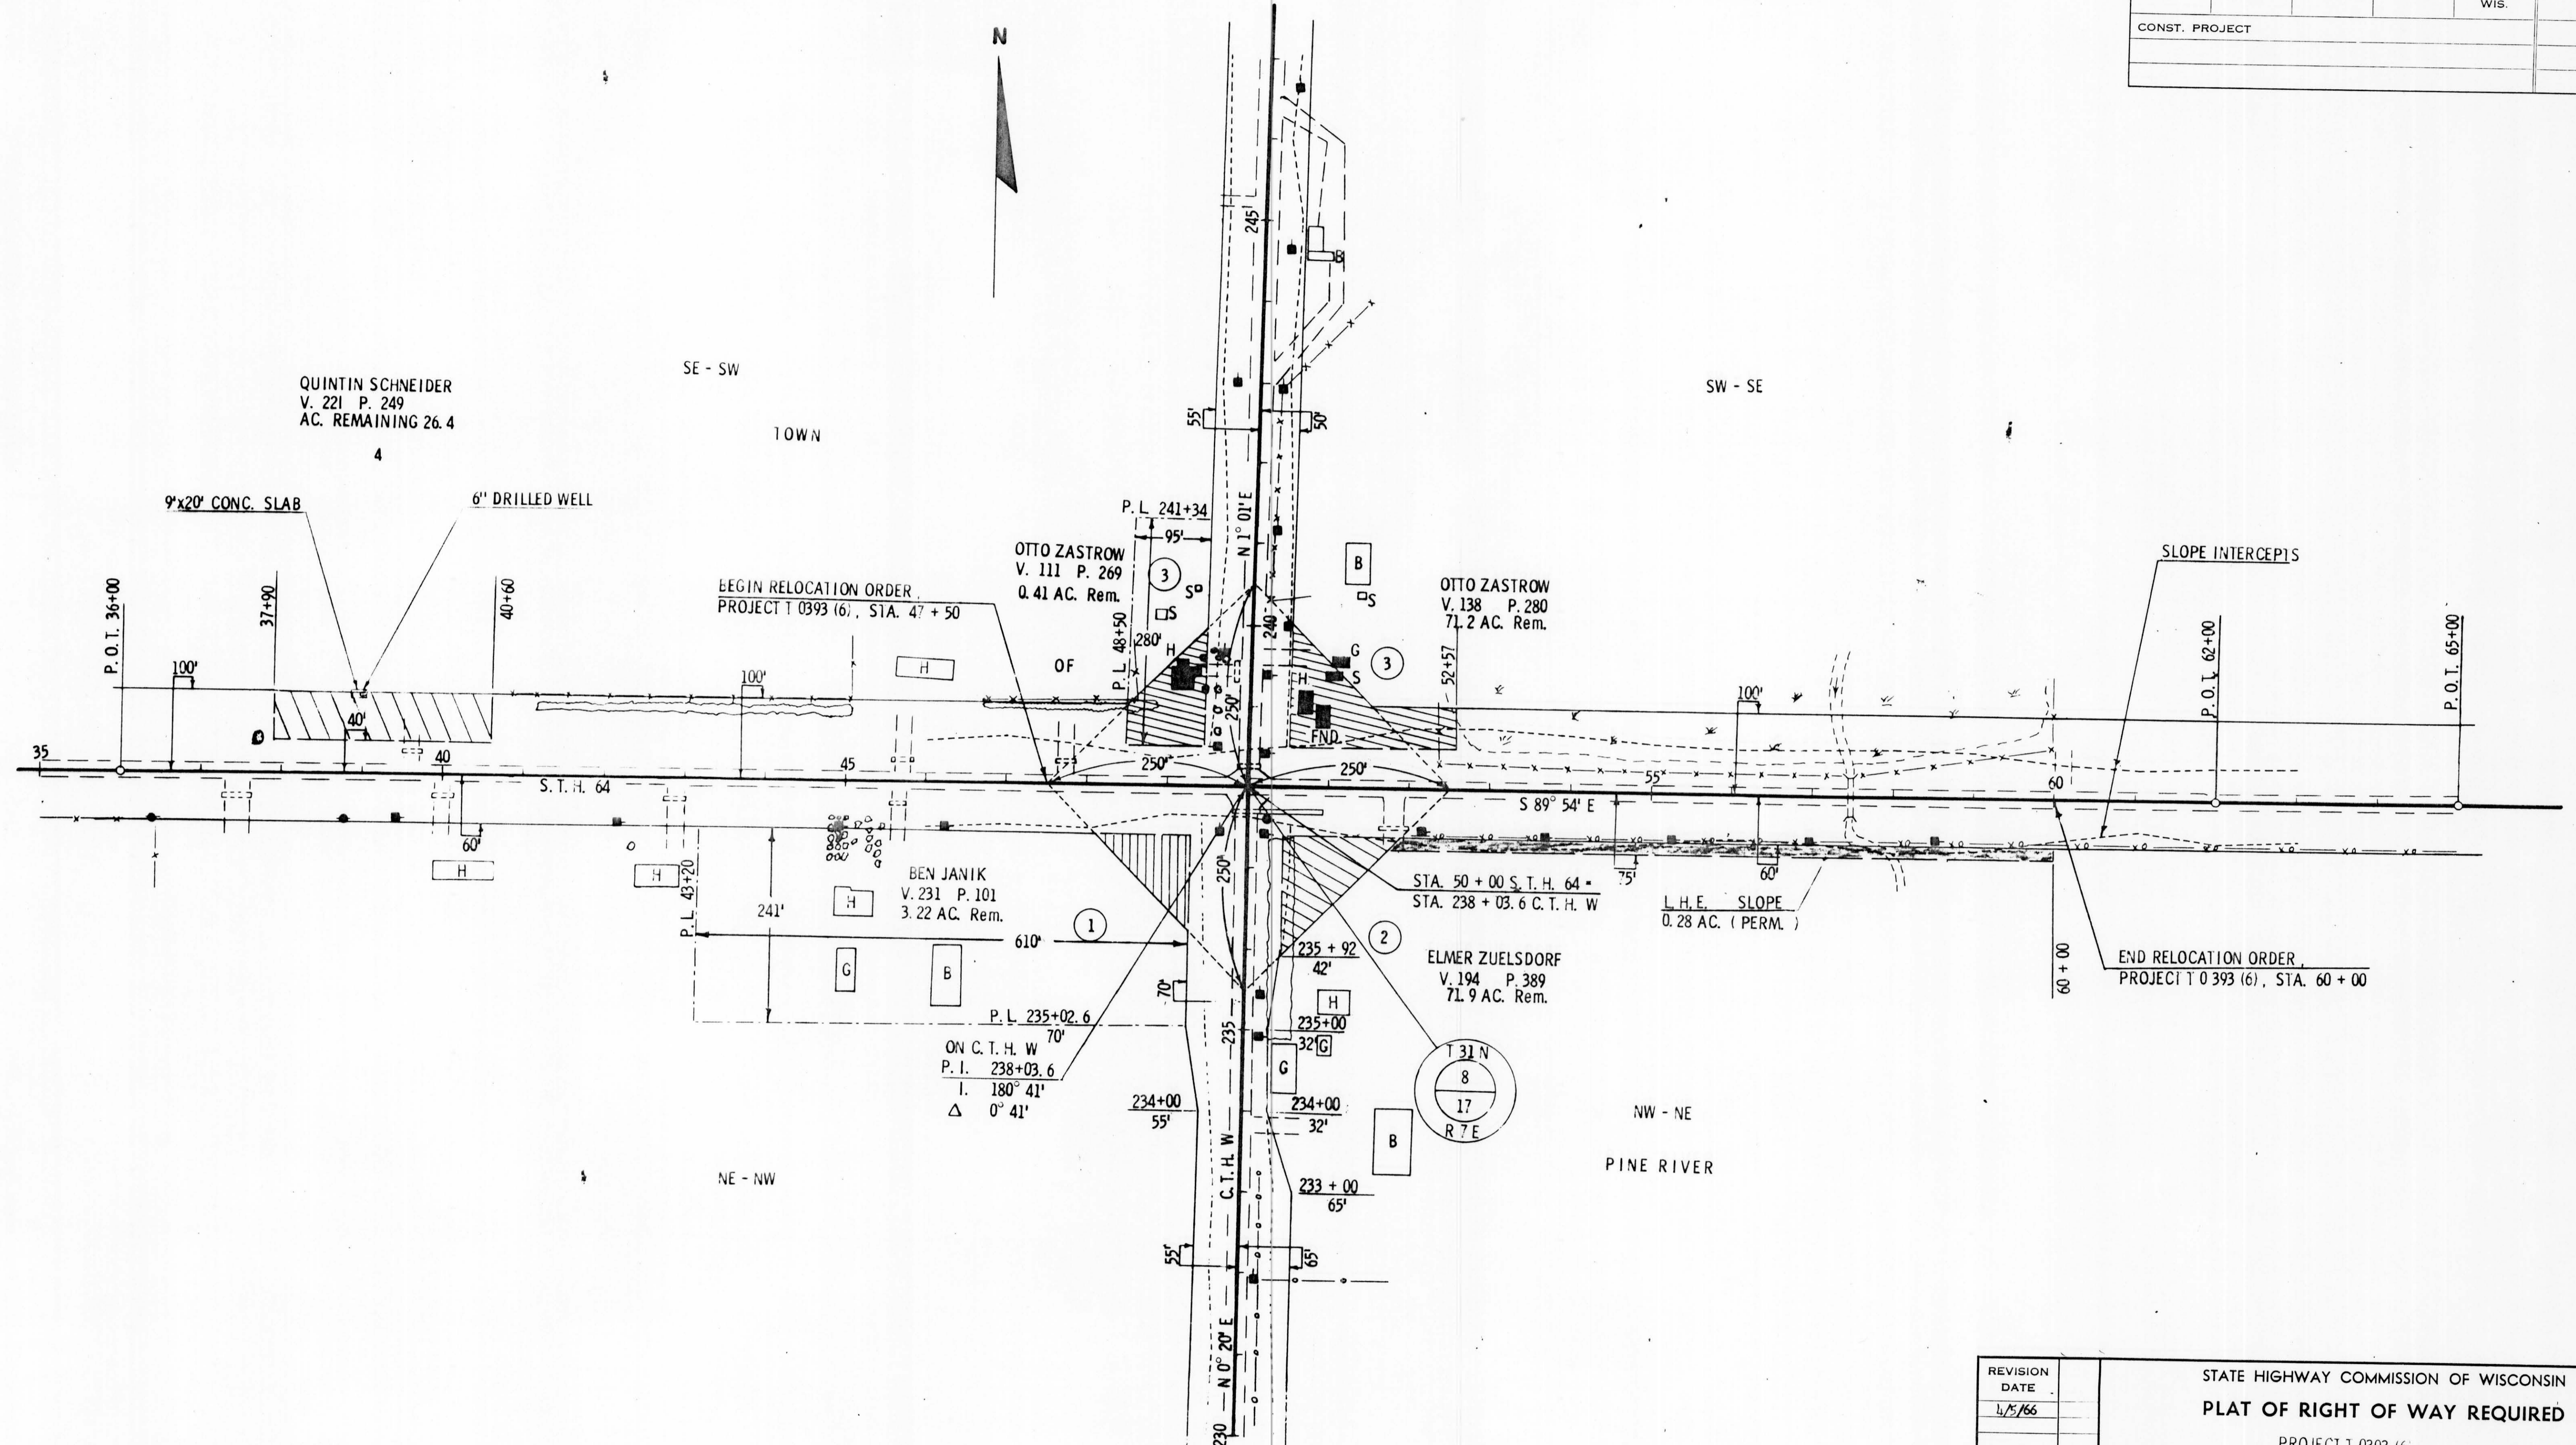

REVISION	DATE
	4/5/66

STATE HIGHWAY COMMISSION OF WISCONSIN
PLAT OF RIGHT OF WAY REQUIRED
 PROJECT T 0393 (6)
 MERRILL - ANTICO ROAD
 S.T.H. 64 LINCOLN COUNTY

SCALE
 LENGTH MILES 0 1 2
 FEET 0 100 200

DATED Feb. 24, 1966

RIGHT OF WAY STA. 47+50 - STA. 60+00