


COUNTY AND HIGHWAY	ROUTE AND SECTION	CLASS AND AGREEMENT		FEDERAL DIVISION OFFICE	SHEET NUMBER	TOTAL SHEETS
		STATE	FEDERAL			
35.2	279.0	21.2	AUX. 10.1	4	1	1

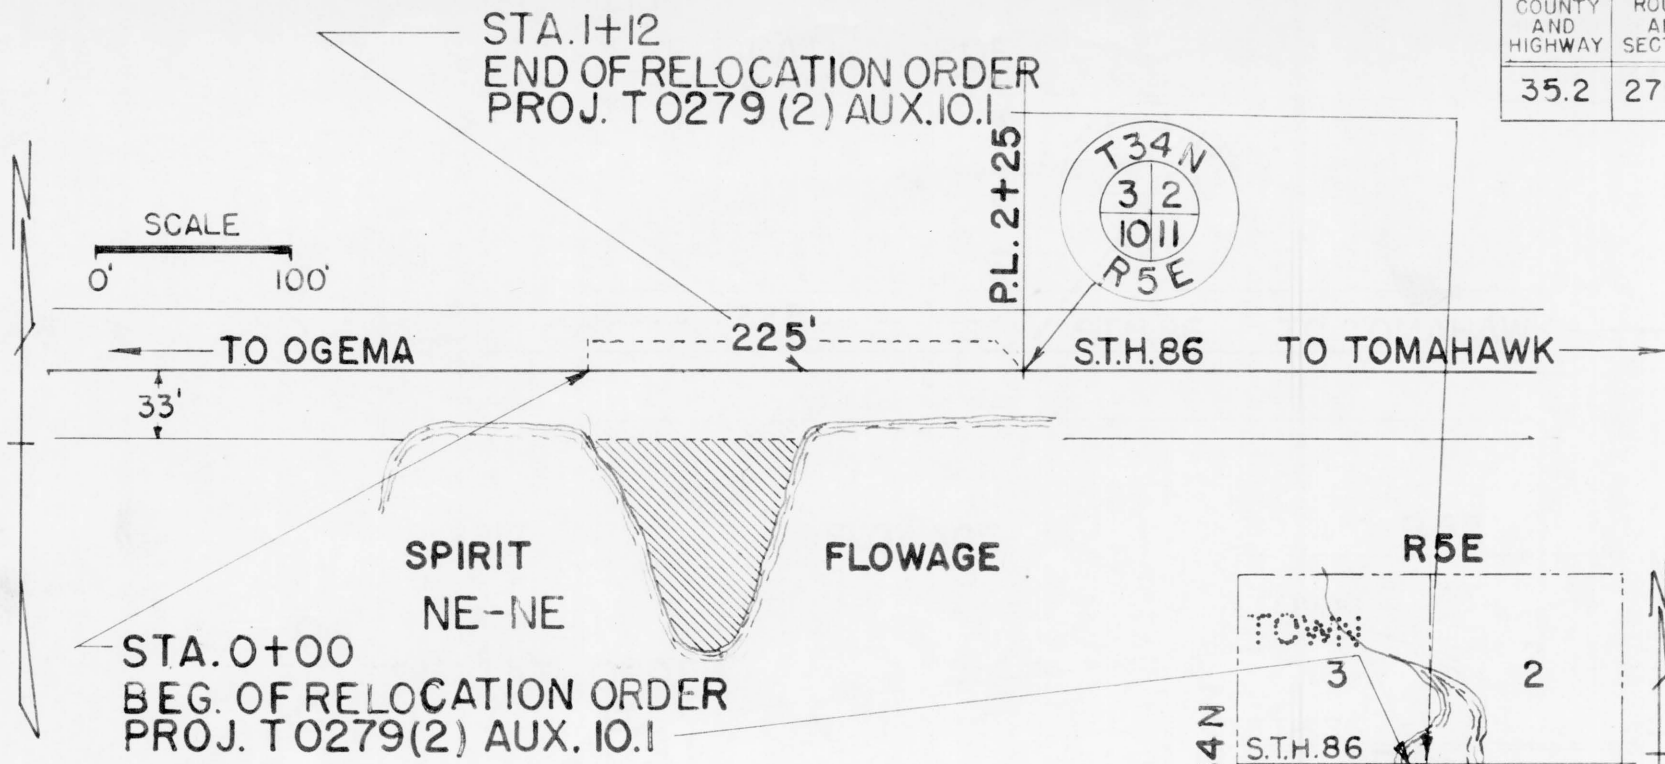


REGISTER OF DEEDS
LINCOLN COUNTY, WIS.
ESTHER BARZ BORMANN, REGISTER

FILED

AUG 22 1958

AM 7 8 9 10 11 12 1 2 3 4 5 6 PM

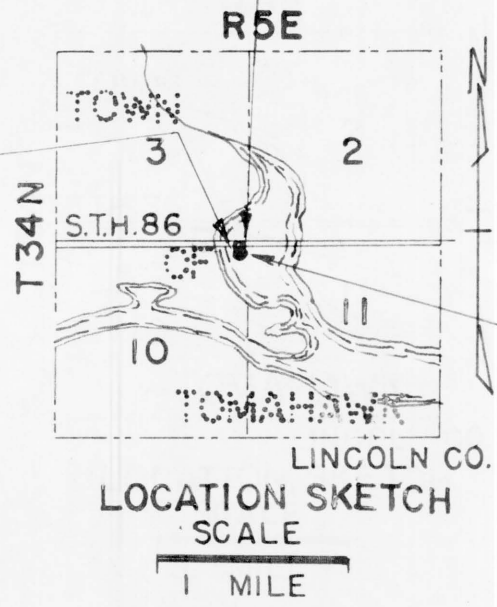

PROJECT LOCATION

STATE HIGHWAY COMMISSION OF WISCONSIN
 PLAT OF RIGHT OF WAY REQUIRED
 SPIRIT FALLS - TOMAHAWK ROAD
 PROJECT T 0279 (2) AUX. 10.1
 S.T.H. 86 LINCOLN CO.
 LENGTH 0.02 MI. DATED JULY 31, 1958

PARCEL NO.	OWNER	DESCRIPTION	INTEREST REQD.	ACRES REQD.
1	EDWARD KOHL & ETELKA (H.W.)	PT. NE NE SEC. 10, T 34N. R 5E	FEE TITLE	0.16