
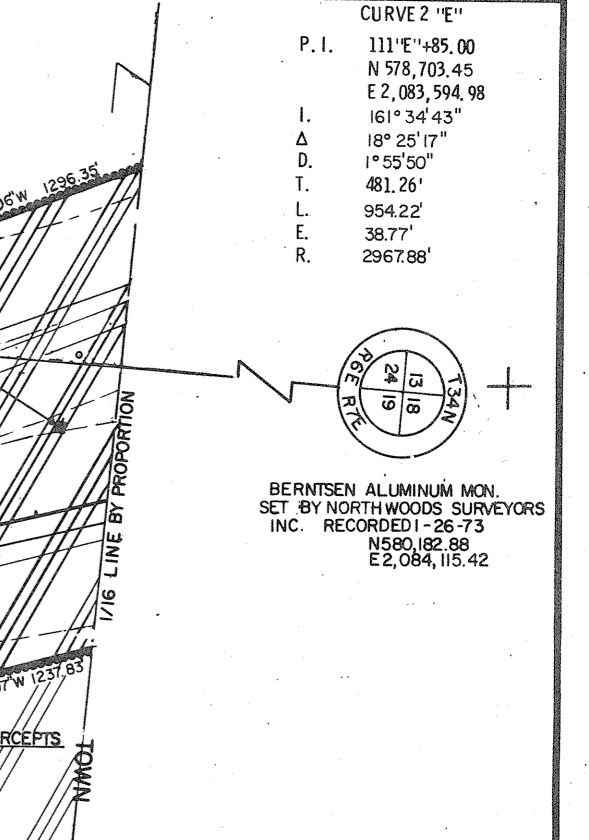


REVISION DATE	PROJECT I. D.	SHEET NUMBER
10-1-79 2-14-80 1-26-82	1173-3-21	4.3
FEDERAL PROJECT DESIGNATION		
DP 05 (20)		
Plat of Right of Way Required C.T.H.'S" - U. S. H. 8		
Lincoln County		
SCALE 100 200 Ft.	DATE	
	APRIL 4, 1979	
1173-3-71		4.1

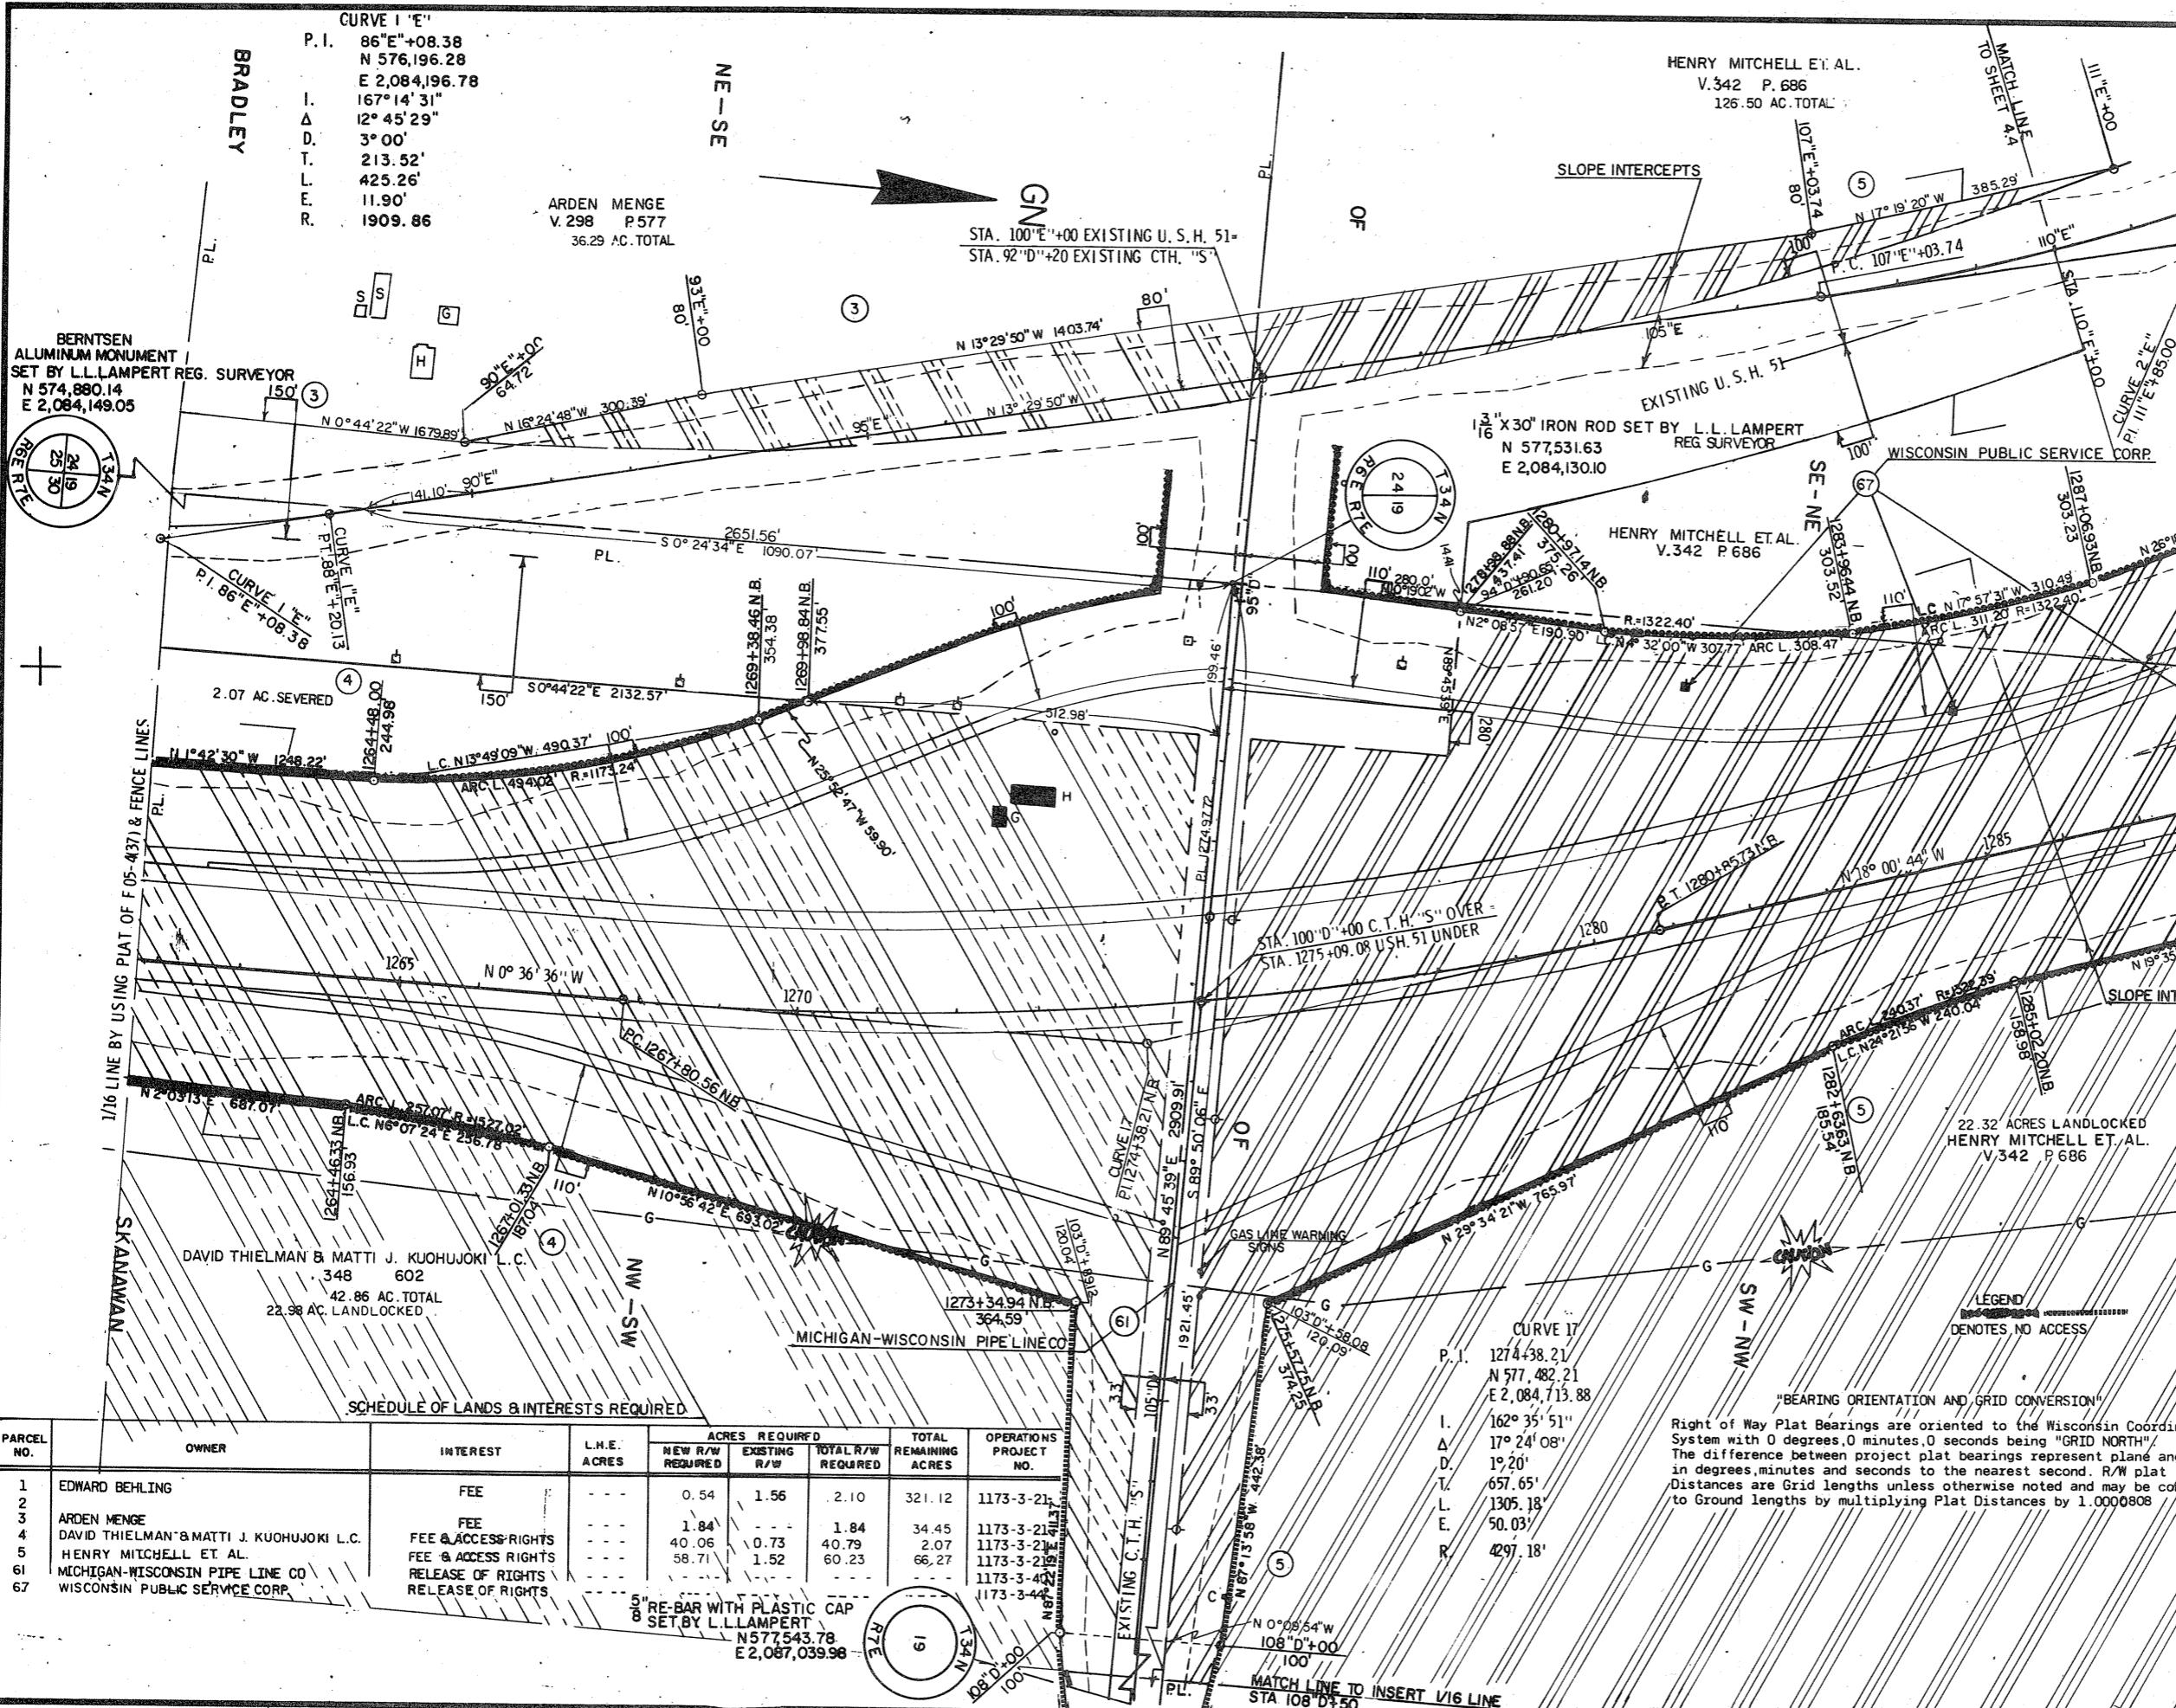

CURVE 1 "E"
P. I. 86°E'+08.38
N 576,196.28
E 2,084,196.78
I. 167°14'31"
Δ. 12°45'29"
D. 3°00'
T. 213.52'
L. 425.26'
E. 11.90'
R. 1909.86

CURVE 2 "E"
P. I. 111°E'+85.00
N 578,703.45
E 2,083,594.98
I. 161°34'43"
Δ. 18°25'17"
D. 1°55'50"
T. 481.26'
L. 954.22'
E. 38.77'
R. 2967.88'

CURVE 17
P. I. 1274+38.21
N 577,482.21
E 2,084,713.88
I. 162°35'51"
Δ. 17°24'08"
D. 19°20'
T. 657.65'
L. 1305.18'
E. 50.03'
R. 4297.18'

"BEARING ORIENTATION AND GRID CONVERSION"
Right of Way Plat Bearings are oriented to the Wisconsin Coordinate System with 0 degrees, 0 minutes, 0 seconds being "GRID NORTH". The difference between project plat bearings represent plane angles in degrees, minutes and seconds to the nearest second. R/W plat Distances are Grid lengths unless otherwise noted and may be converted to Ground lengths by multiplying Plat Distances by 1.0000808

SCHEDULE OF LANDS & INTERESTS REQUIRED

PARCEL NO.	OWNER	INTEREST	L.H.E. ACRES	ACRES REQUIRED			TOTAL REMAINING ACRES	OPERATIONS PROJECT NO.
				NEW R/W REQUIRED	EXISTING R/W	TOTAL R/W REQUIRED		
1	EDWARD BEHLING	FEE	-	0.54	1.56	2.10	321.12	1173-3-21
2	ARDEN MENGE	FEE	-	1.84	-	1.84	34.45	1173-3-21
3	DAVID THIELMAN & MATTI J. KUOHUJOKI L.C.	FEE & ACCESS RIGHTS	-	40.06	0.73	40.79	2.07	1173-3-21
4	HENRY MITCHELL ET AL.	FEE & ACCESS RIGHTS	-	58.71	1.52	60.23	66.27	1173-3-21
5	MICHIGAN-WISCONSIN PIPE LINE CO	RELEASE OF RIGHTS	-	-	-	-	-	1173-3-42
6	WISCONSIN PUBLIC SERVICE CORP.	RELEASE OF RIGHTS	-	-	-	-	-	1173-3-42

BERNTSEN ALUMINUM MONUMENT SET BY L.L. LAMPERT REG. SURVEYOR
N 574,880.14
E 2,084,149.05

BERNTSEN ALUMINUM MON. SET BY NORTHWOODS SURVEYORS INC. RECORDED 1-26-73
N580,182.88
E2,084,115.42

5" RE-BAR WITH PLASTIC CAP SET BY L.L. LAMPERT
N577,543.78
E2,087,039.98

