


| | | | | | |
|--------------------------|-------------------------|-------------------|-------------------------|--------------------------------------|---------------------|
| REVISION DATE 7-01-98 | ROUTE U.S.H. 51 | COUNTY LINCOLN | DATE 4-24-97 | R/W PROJECT NUMBER 1176-01-23 | SHEET NUMBER 4.5 |
| | SCALE, FT. 0 100 200 | | GRID FACTOR 1.000095 | FEDERAL PROJECT NUMBER 1176-02-70 | 4.6 |

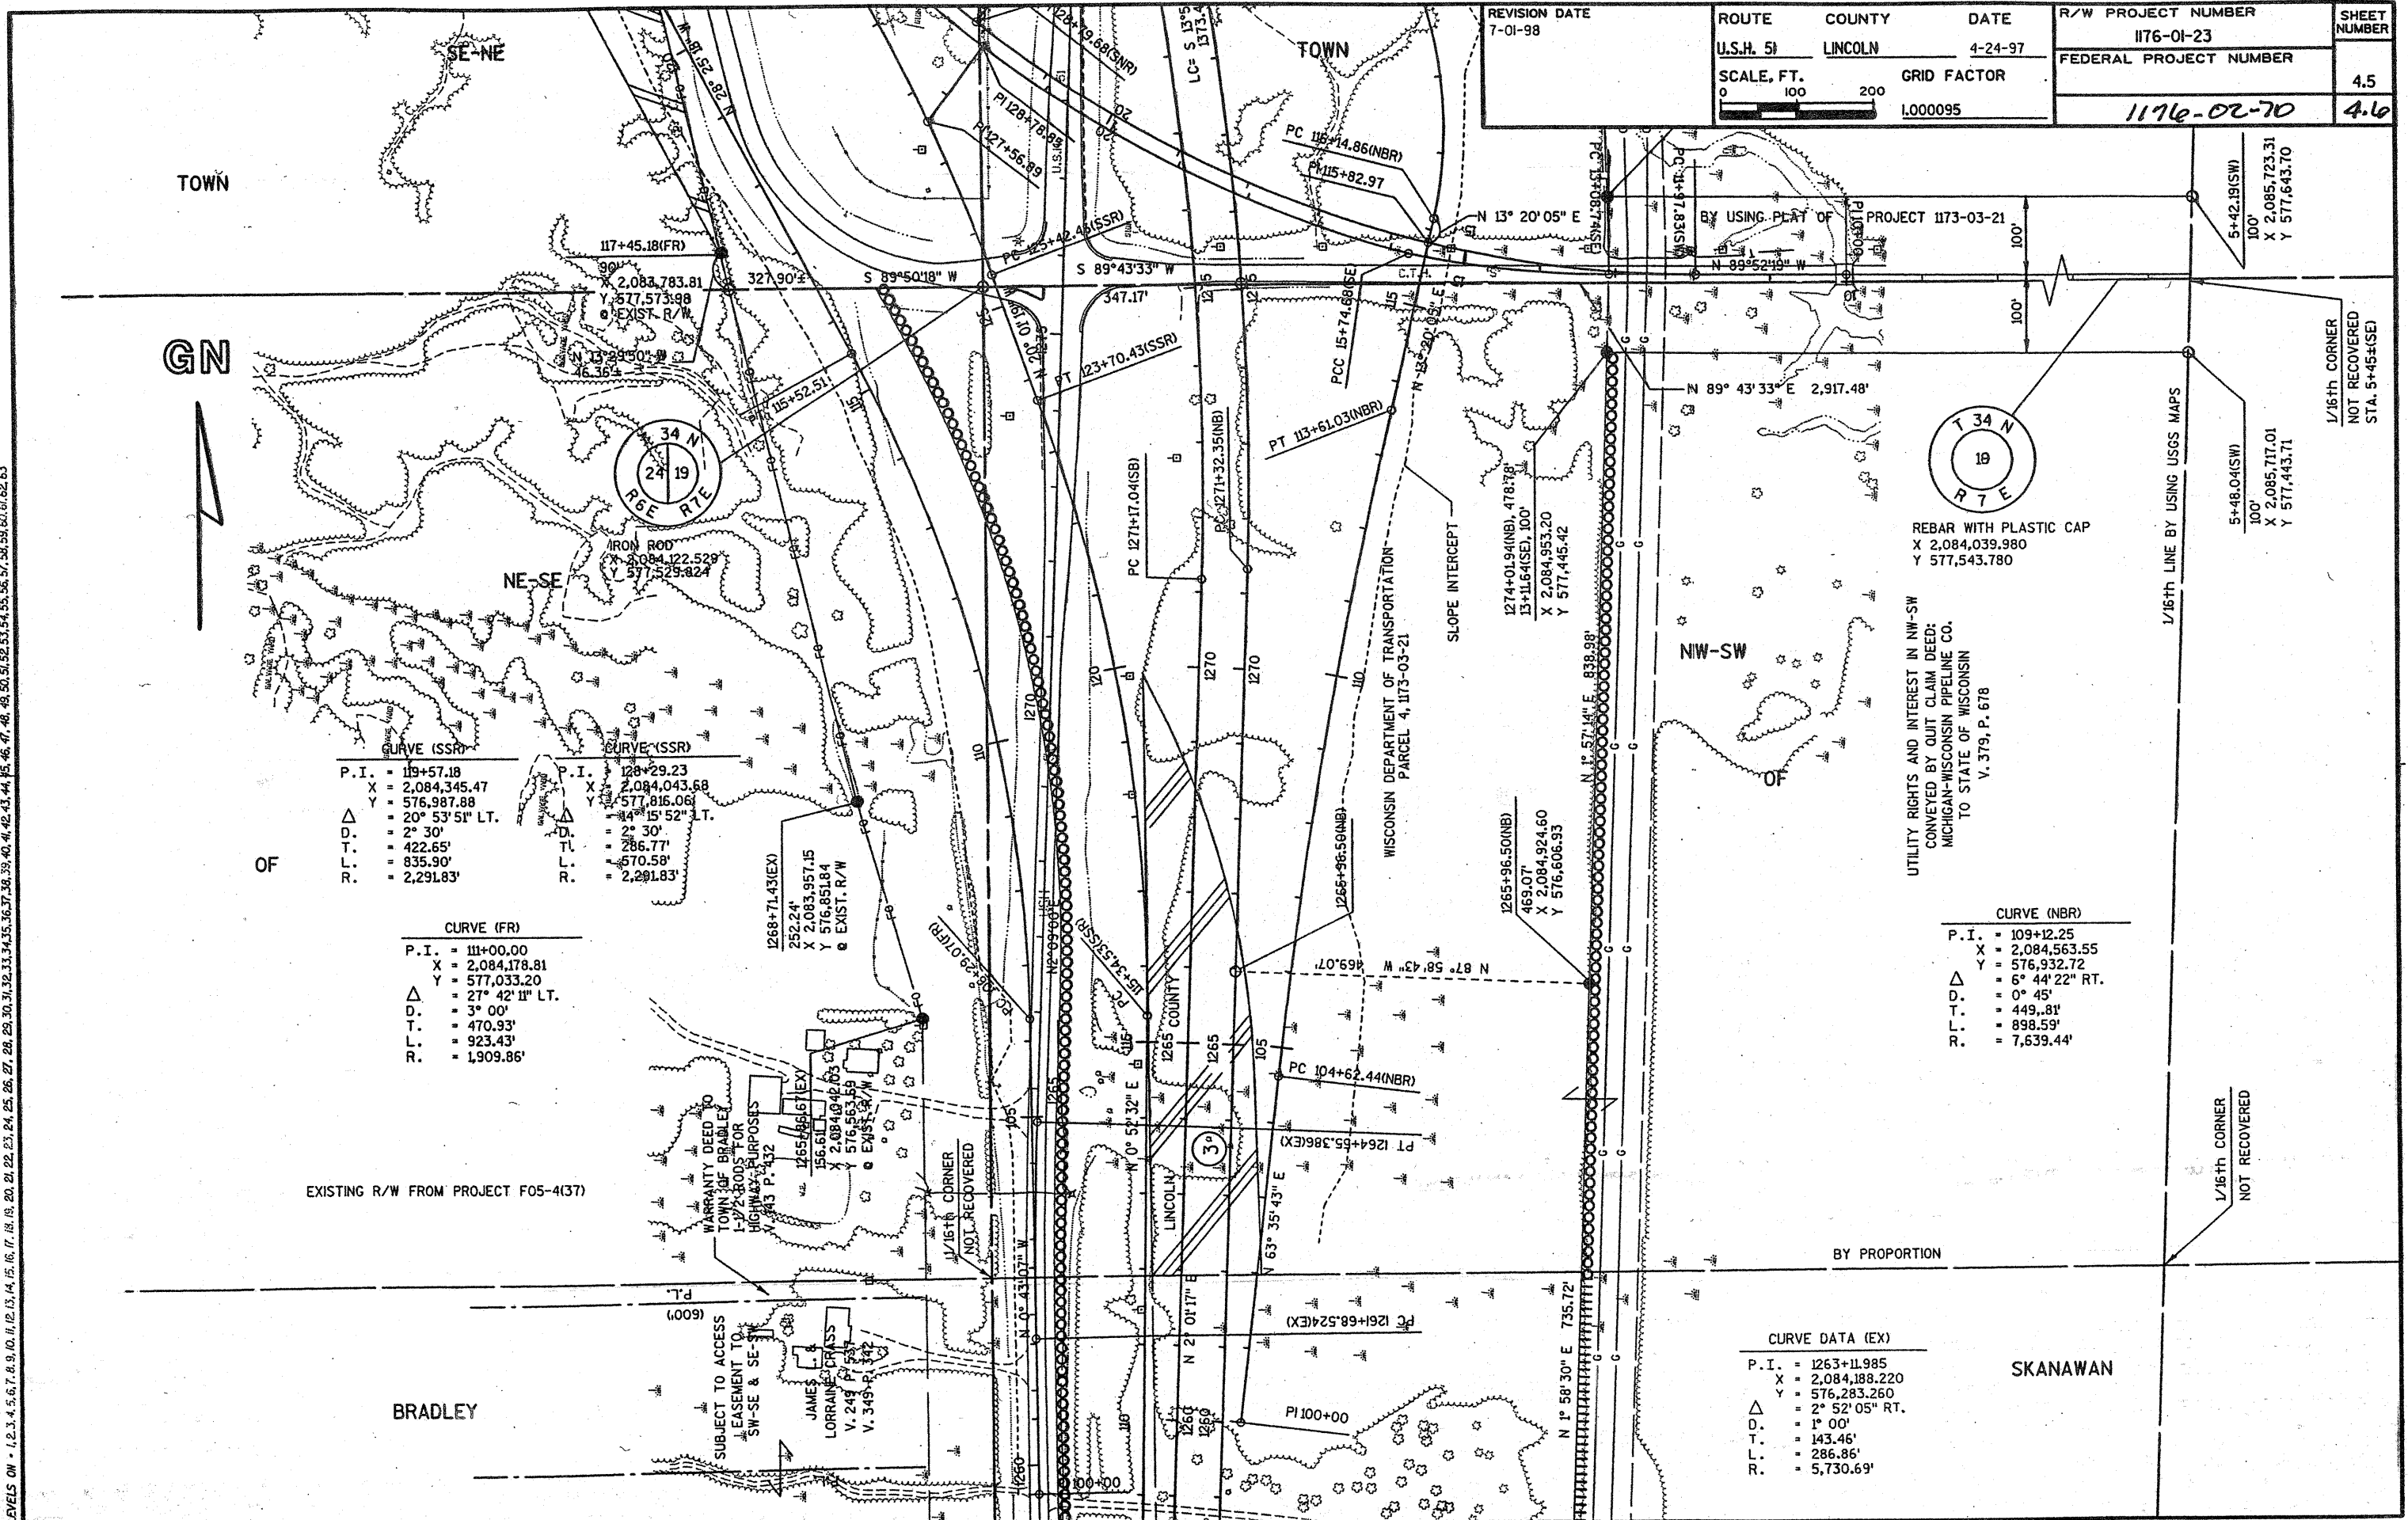


CURVE (SSR)

| | | | |
|-------|-------------------|-------|-------------------|
| P. I. | = 119+57.18 | P. I. | = 128+29.23 |
| X | = 2,084,345.47 | X | = 2,084,043.68 |
| Y | = 576,987.88 | Y | = 577,815.06 |
| Δ | = 20° 53' 51" LT. | Δ | = 14° 15' 52" LT. |
| D. | = 2° 30' | D. | = 2° 30' |
| T. | = 422.65' | T. | = 286.77' |
| L. | = 835.90' | L. | = 570.58' |
| R. | = 2,291.83' | R. | = 2,201.83' |

CURVE (FR)

| | |
|-------|-------------------|
| P. I. | = 111+00.00 |
| X | = 2,084,178.81 |
| Y | = 577,033.20 |
| Δ | = 27° 42' 11" LT. |
| D. | = 3° 00' |
| T. | = 470.93' |
| L. | = 923.43' |
| R. | = 1,909.86' |

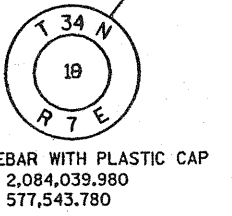

UTILITY RIGHTS AND INTEREST IN NW-SW
CONVEYED BY QUIT CLAIM DEED:
MICHIGAN-WISCONSIN PIPELINE CO.
TO STATE OF WISCONSIN
V. 379, P. 678

CURVE (NBR)

| | |
|-------|------------------|
| P. I. | = 109+12.25 |
| X | = 2,084,563.55 |
| Y | = 576,932.72 |
| Δ | = 6° 44' 22" RT. |
| D. | = 0° 45' |
| T. | = 449.81' |
| L. | = 898.59' |
| R. | = 7,539.44' |

CURVE DATA (EX)

| | |
|-------|------------------|
| P. I. | = 1263+11.985 |
| X | = 2,084,188.220 |
| Y | = 576,283.260 |
| Δ | = 2° 52' 05" RT. |
| D. | = 1° 00' |
| T. | = 143.46' |
| L. | = 286.86' |
| R. | = 5,730.69' |