


REVISION DATE	PROJECT ID	SHEET NUMBER	TOTAL SHEETS
1-27-72	1173-2-21		
9-25-72		4.11	
3-12-73	FEDERAL PROJECT DESIGNATION		
7-24-73	NC		
PLAT OF RIGHT OF WAY REQUIRED SOUTH COUNTYLINE-MERRILL LINCOLN U.S.H. 51 COUNTY SCALE 1"=100' 200' DATE MARCH 8, 1971 CONST. PROJECT 1173-2-71 DATE 4.5			

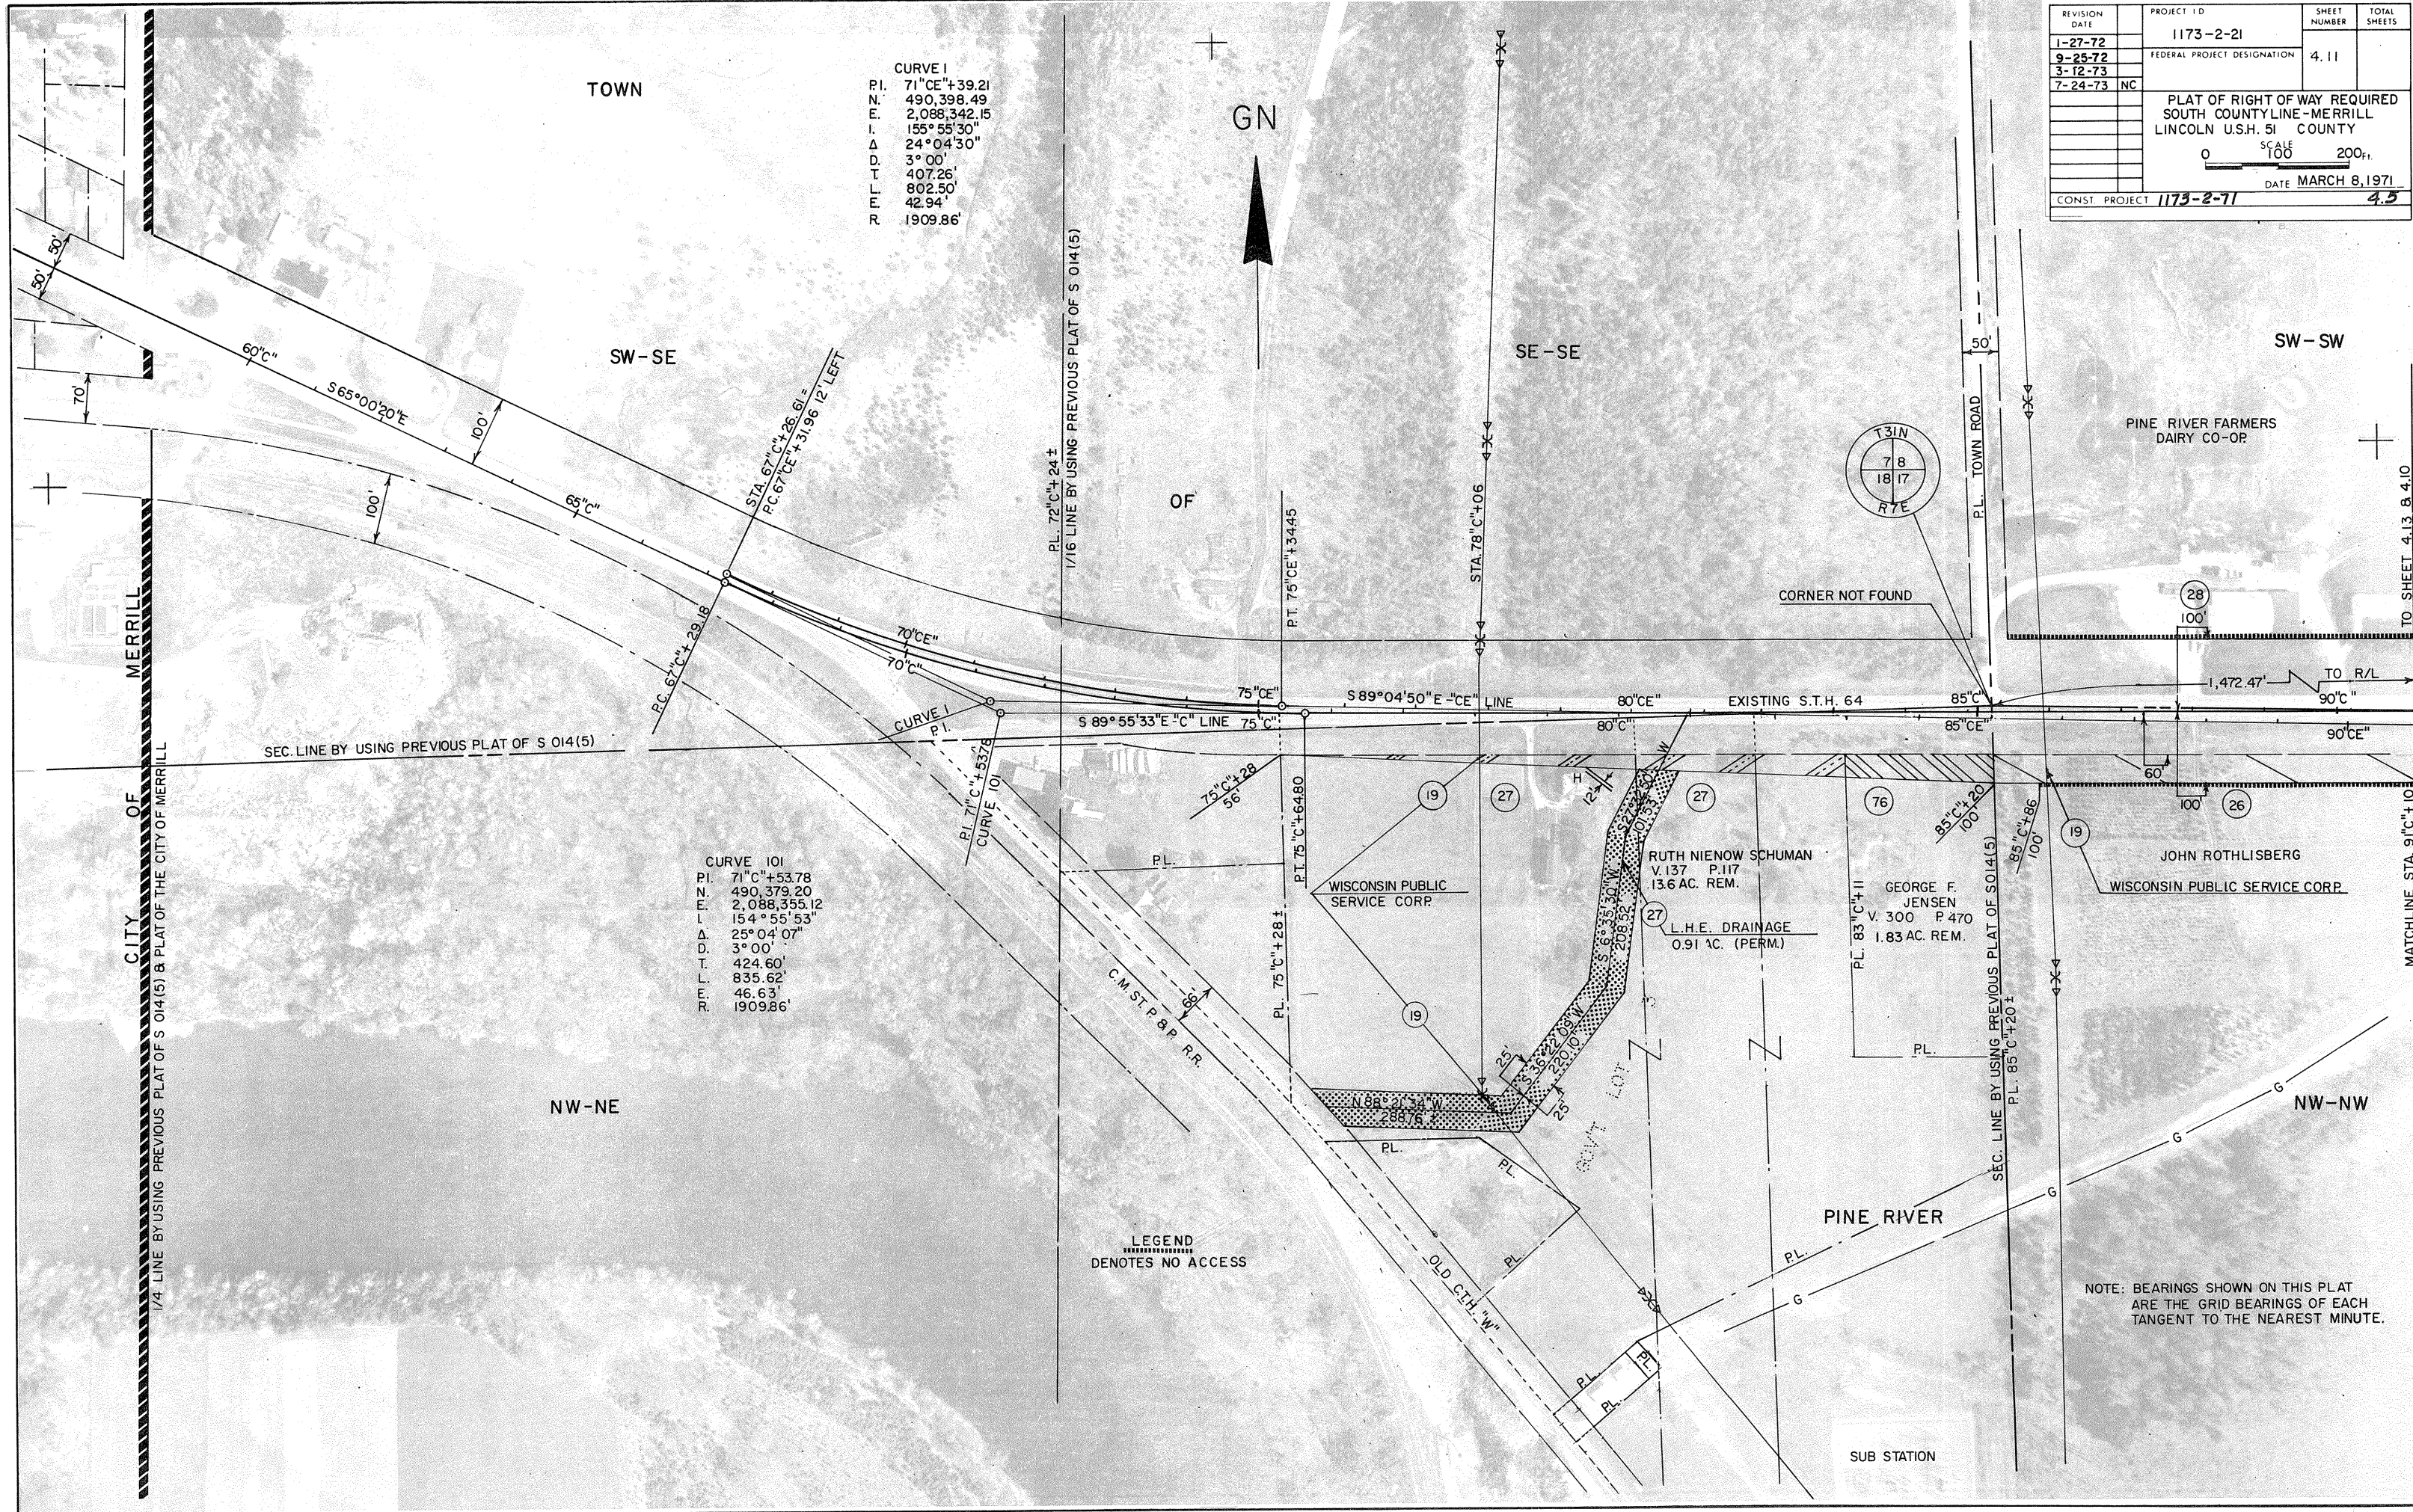

CURVE 1  
 P.I. 71°CE" + 39.21  
 N. 490,398.49  
 E. 2,088,342.15  
 I. 155°55'30"  
 Δ 24°04'30"  
 D. 3°00'  
 T. 407.26'  
 L. 802.50'  
 E. 42.94'  
 R. 1909.86'

CURVE 101  
 P.I. 71°C" + 53.78  
 N. 490,379.20  
 E. 2,088,355.12  
 I. 154°55'53"  
 Δ 25°04'07"  
 D. 3°00'  
 T. 424.60'  
 L. 835.62'  
 E. 46.63'  
 R. 1909.86'

LEGEND  
 .....  
 DENOTES NO ACCESS

NOTE: BEARINGS SHOWN ON THIS PLAT ARE THE GRID BEARINGS OF EACH TANGENT TO THE NEAREST MINUTE.

CITY OF MERRILL

MATCHLINE STA. 91°C" + 10'

SW-SW


SW-SE

SE-SE

NW-NE

NW-NW

PINE RIVER

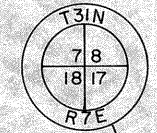

SUB STATION