


REVISION DATE	PROJECT I. D.	SHEET NUMBER
10-1-79	1173-3-21	4.4
2-14-80	FEDERAL PROJECT DESIGNATION	
1-26-82	DP 05(20)	
3-15-82	Plat of Right of Way Required	
6-13-83 NC	C. T. H. "S" - U.S. H. 8	
5-17-84 NC	U. S. H. 51	
	Lincoln County	
	SCALE 100 200 Ft.	DATE
		APRIL 4, 1979

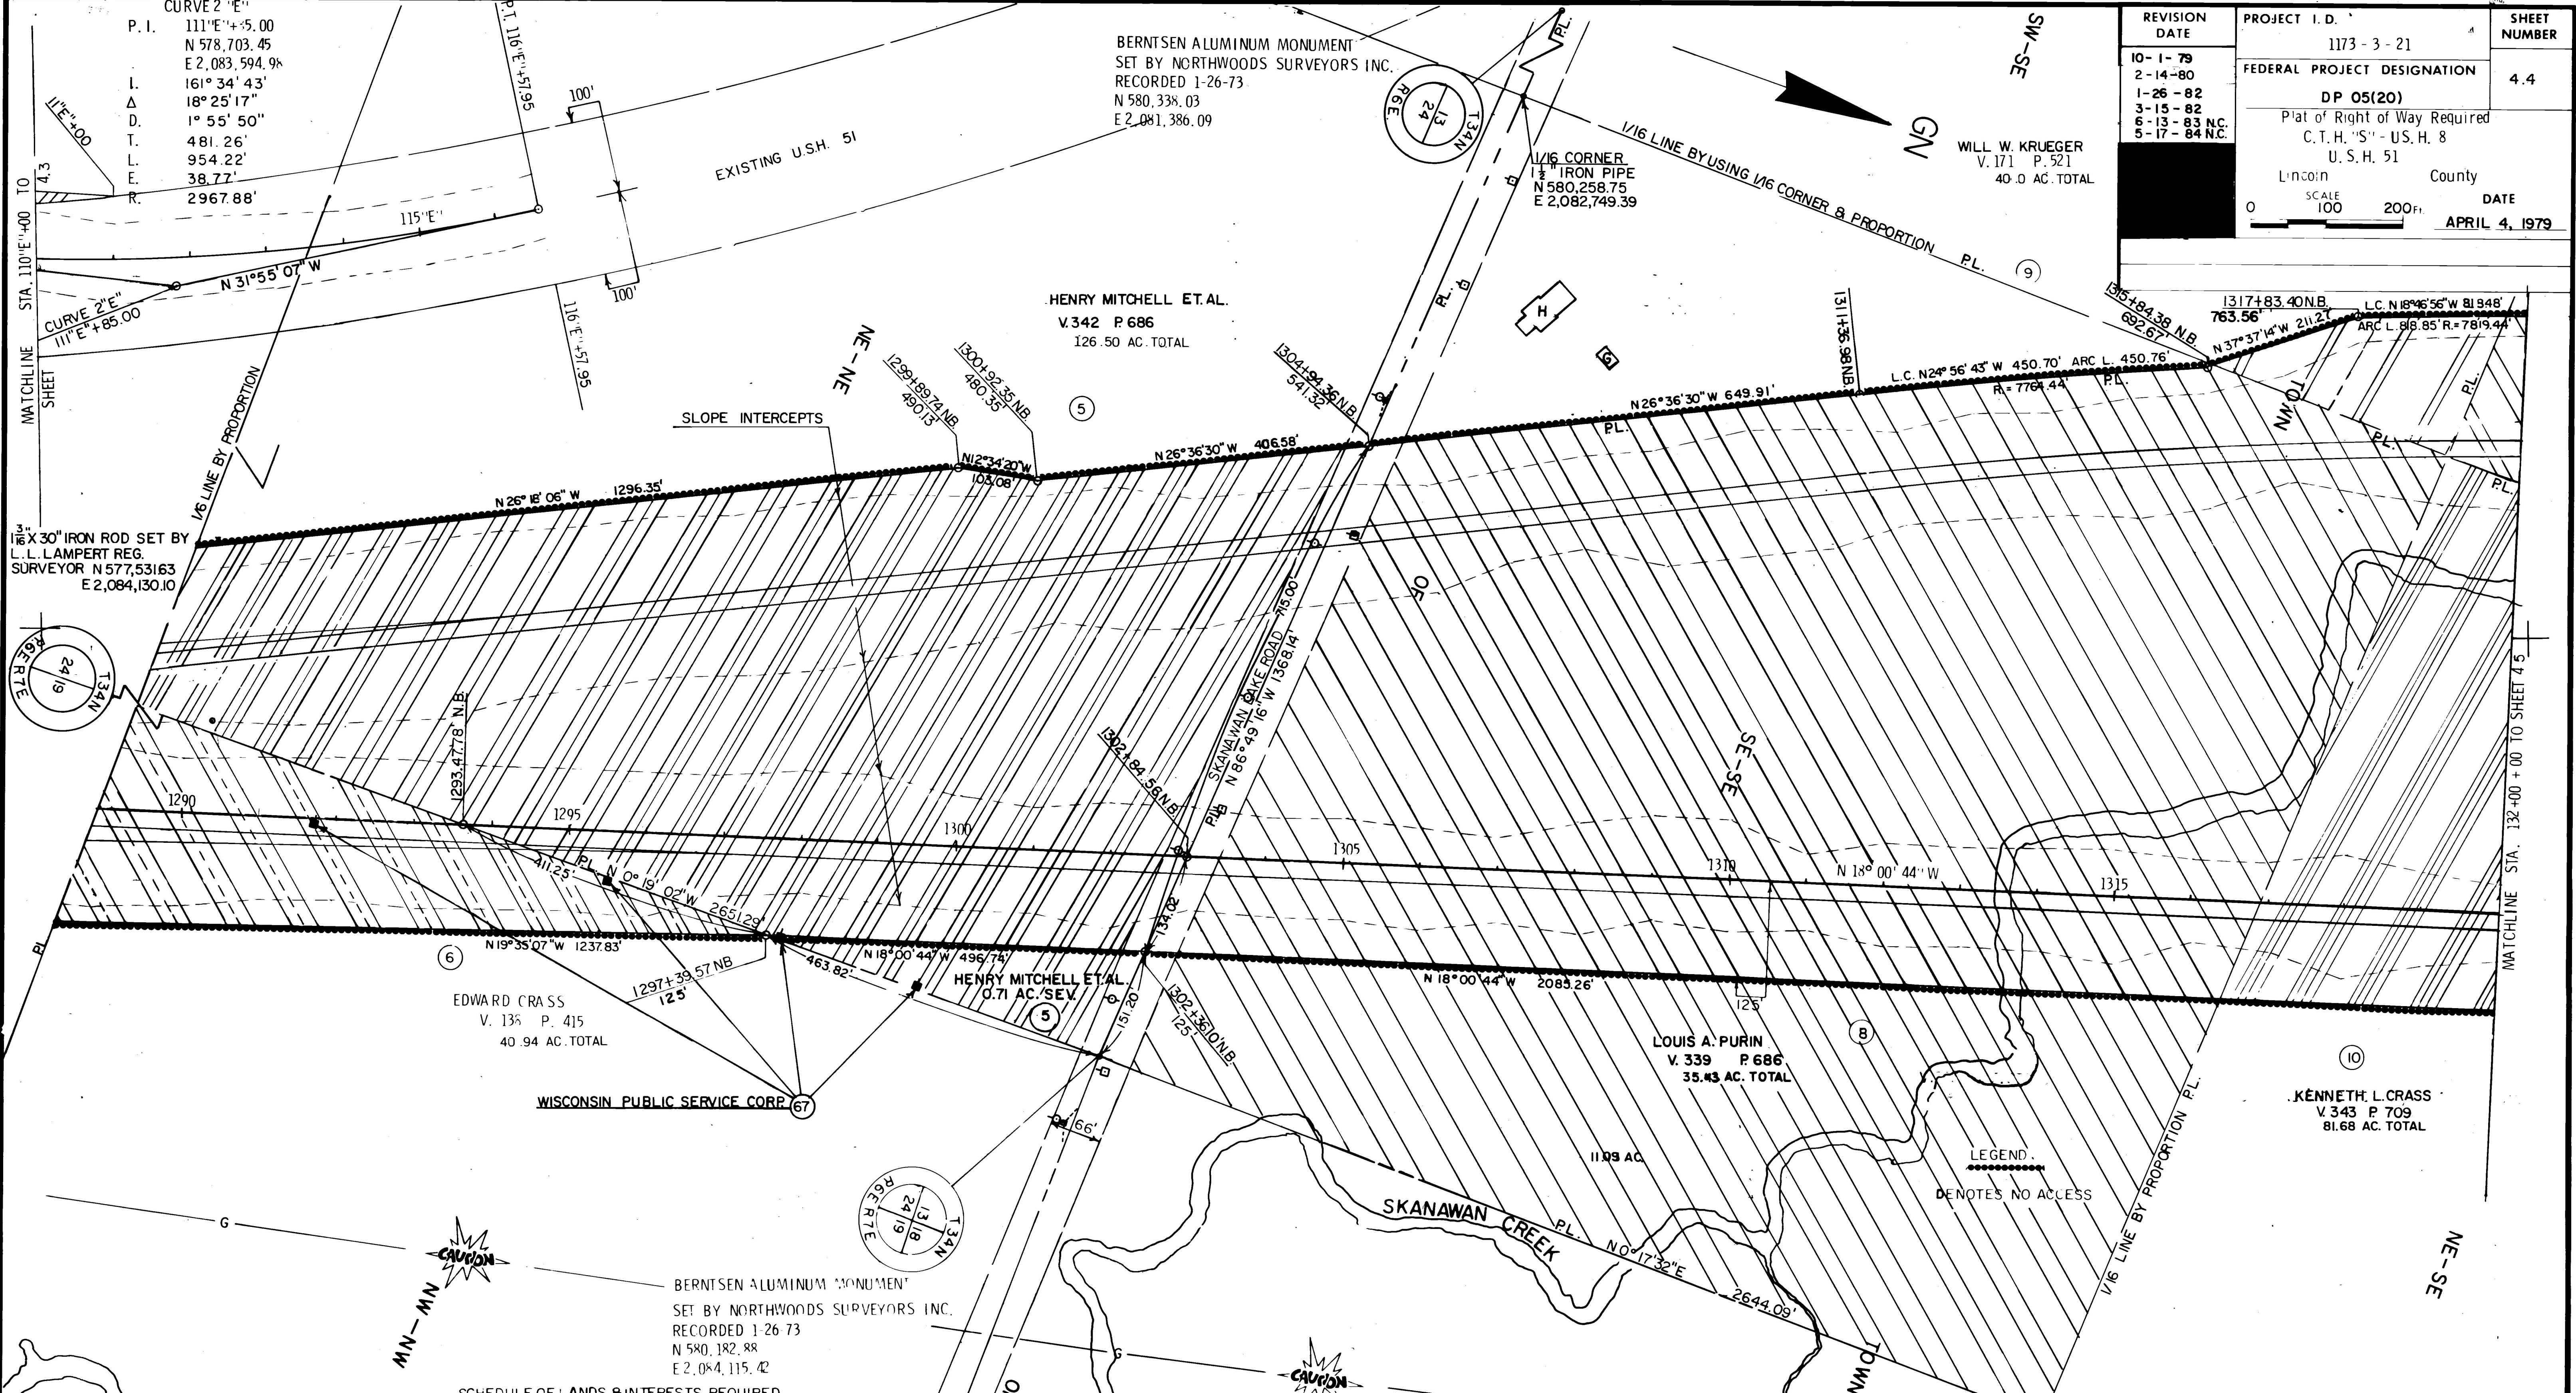

P. I.	111° E + 5.00
	N 578.703.45
	E 2,083.594.94
I.	161° 34' 43"
Δ	18° 25' 17"
D.	1° 55' 50"
T.	481.26'
L.	954.22'
E.	38.77'
R.	2967.88'

1/2" X 30" IRON ROD SET BY L. L. LAMPERT REG. SURVEYOR N 577,531.63 E 2,084,130.10

BERNTSEN ALUMINUM MONUMENT SET BY NORTHWOODS SURVEYORS INC. RECORDED 1-26-73 N 580,338.03 E 2,081,386.09

HENRY MITCHELL ET AL. V.342 P.686 126.50 AC. TOTAL

EDWARD CRASS V. 135 P. 415 40.94 AC. TOTAL

LOUIS A. PURIN V. 339 P. 686 35.43 AC. TOTAL

KENNETH L. CRASS V. 343 P. 709 81.68 AC. TOTAL

BERNTSEN ALUMINUM MONUMENT SET BY NORTHWOODS SURVEYORS INC. RECORDED 1-26-73 N 580,182.88 E 2,084,115.42

SCHEDULE OF LANDS & INTERESTS REQUIRED

PARCEL NO.	OWNER	INTEREST	L.H.E. ACRES	ACRES REQUIRED			TOTAL REMAINING ACRES	OPERATIONS PROJECT NO.
				NEW R/W REQUIRED	EXISTING R/W	TOTAL R/W REQUIRED		
5	HENRY MITCHELL ET AL.	FEE & ACCESS RIGHTS	---	35.68	1.52	37.20	89.30	1173-3-21
6	EDWARD CRASS	FEE	---	3.02	---	3.02	38.92	1173-3-21
7	LOUIS A. PURIN	FEE	---	23.67	0.67	24.34	11.09	1173-3-21
8								
9	WILL W. KRUEGER	FEE	---	0.90	---	0.90	39.10	1173-3-21
10	KENNETH L. CRASS	FEE	---	16.51	---	16.51	65.17	1173-3-21
6Z	WISCONSIN PUBLIC SERVICE CORP.	RELEASE OF RIGHTS	---	---	---	---	---	1173-3-44

"BEARING ORIENTATION AND GRID CONVERSION"
Right of Way Plat Bearings are oriented to the Wisconsin Coordinate System with 0 degrees, 0 minutes, 0 seconds being "GRID NORTH". The difference between project plat bearings represent plane angles in degrees, minutes and seconds to the nearest second. R/W plat distances are grid lengths unless otherwise noted and may be converted to Ground lengths by multiplying Plat distances by 1.0000808