


SCHEDULE OF LANDS & INTEREST REQUIRED

PARCEL NO.	OWNER	INTEREST REQUIRED	L.H.E ACRES	ACRES REQUIRED			TOTAL REMAINING ACRES	OPERATIONS PROJECT NO.
				NEW R/W REQUIRED	EXISTING R/W	TOTAL R/W REQUIRED		
33	WILLIAM PIEHL JR.	FEE & L.H.E	2.76	25.16	-	25.16	201.44	1173-3-21
36	RALPH L. ANDERSON	FEE	-	5.65	0.86	6.51	4.76	1173-3-21
37	CITY OF TOMAHAWK	FEE	-	10.71	0.88	11.60	-	1173-3-21
60	OWENS ILLINOIS GLASS CO (M.T. & W.R.R.)	HIGHWAY EASEMENT	1.05	-	-	-	-	1173-3-42
64	TERRY D. ANDERSON	FEE	-	0.49	0.73	1.22	10.98	1173-3-21
65	DAVID K. ANDERSON	FEE	-	0.03	0.27	0.30	13.70	1173-3-21

REVISION DATE	PROJECT I. D.	SHEET NUMBER
10-1-79 2-14-80 1-26-82 3-15-82 6-13-83 N.C. 5-17-84 N.C.	1173-3-21 FEDERAL PROJECT DESIGNATION DP 05 (20) Plat of Right of Way Required C.T.H. "S" - U.S.H. 8 U.S.H. 51 Lincoln County	4.14
	SCALE 0 100 200 Ft	DATE APRIL 4, 1979

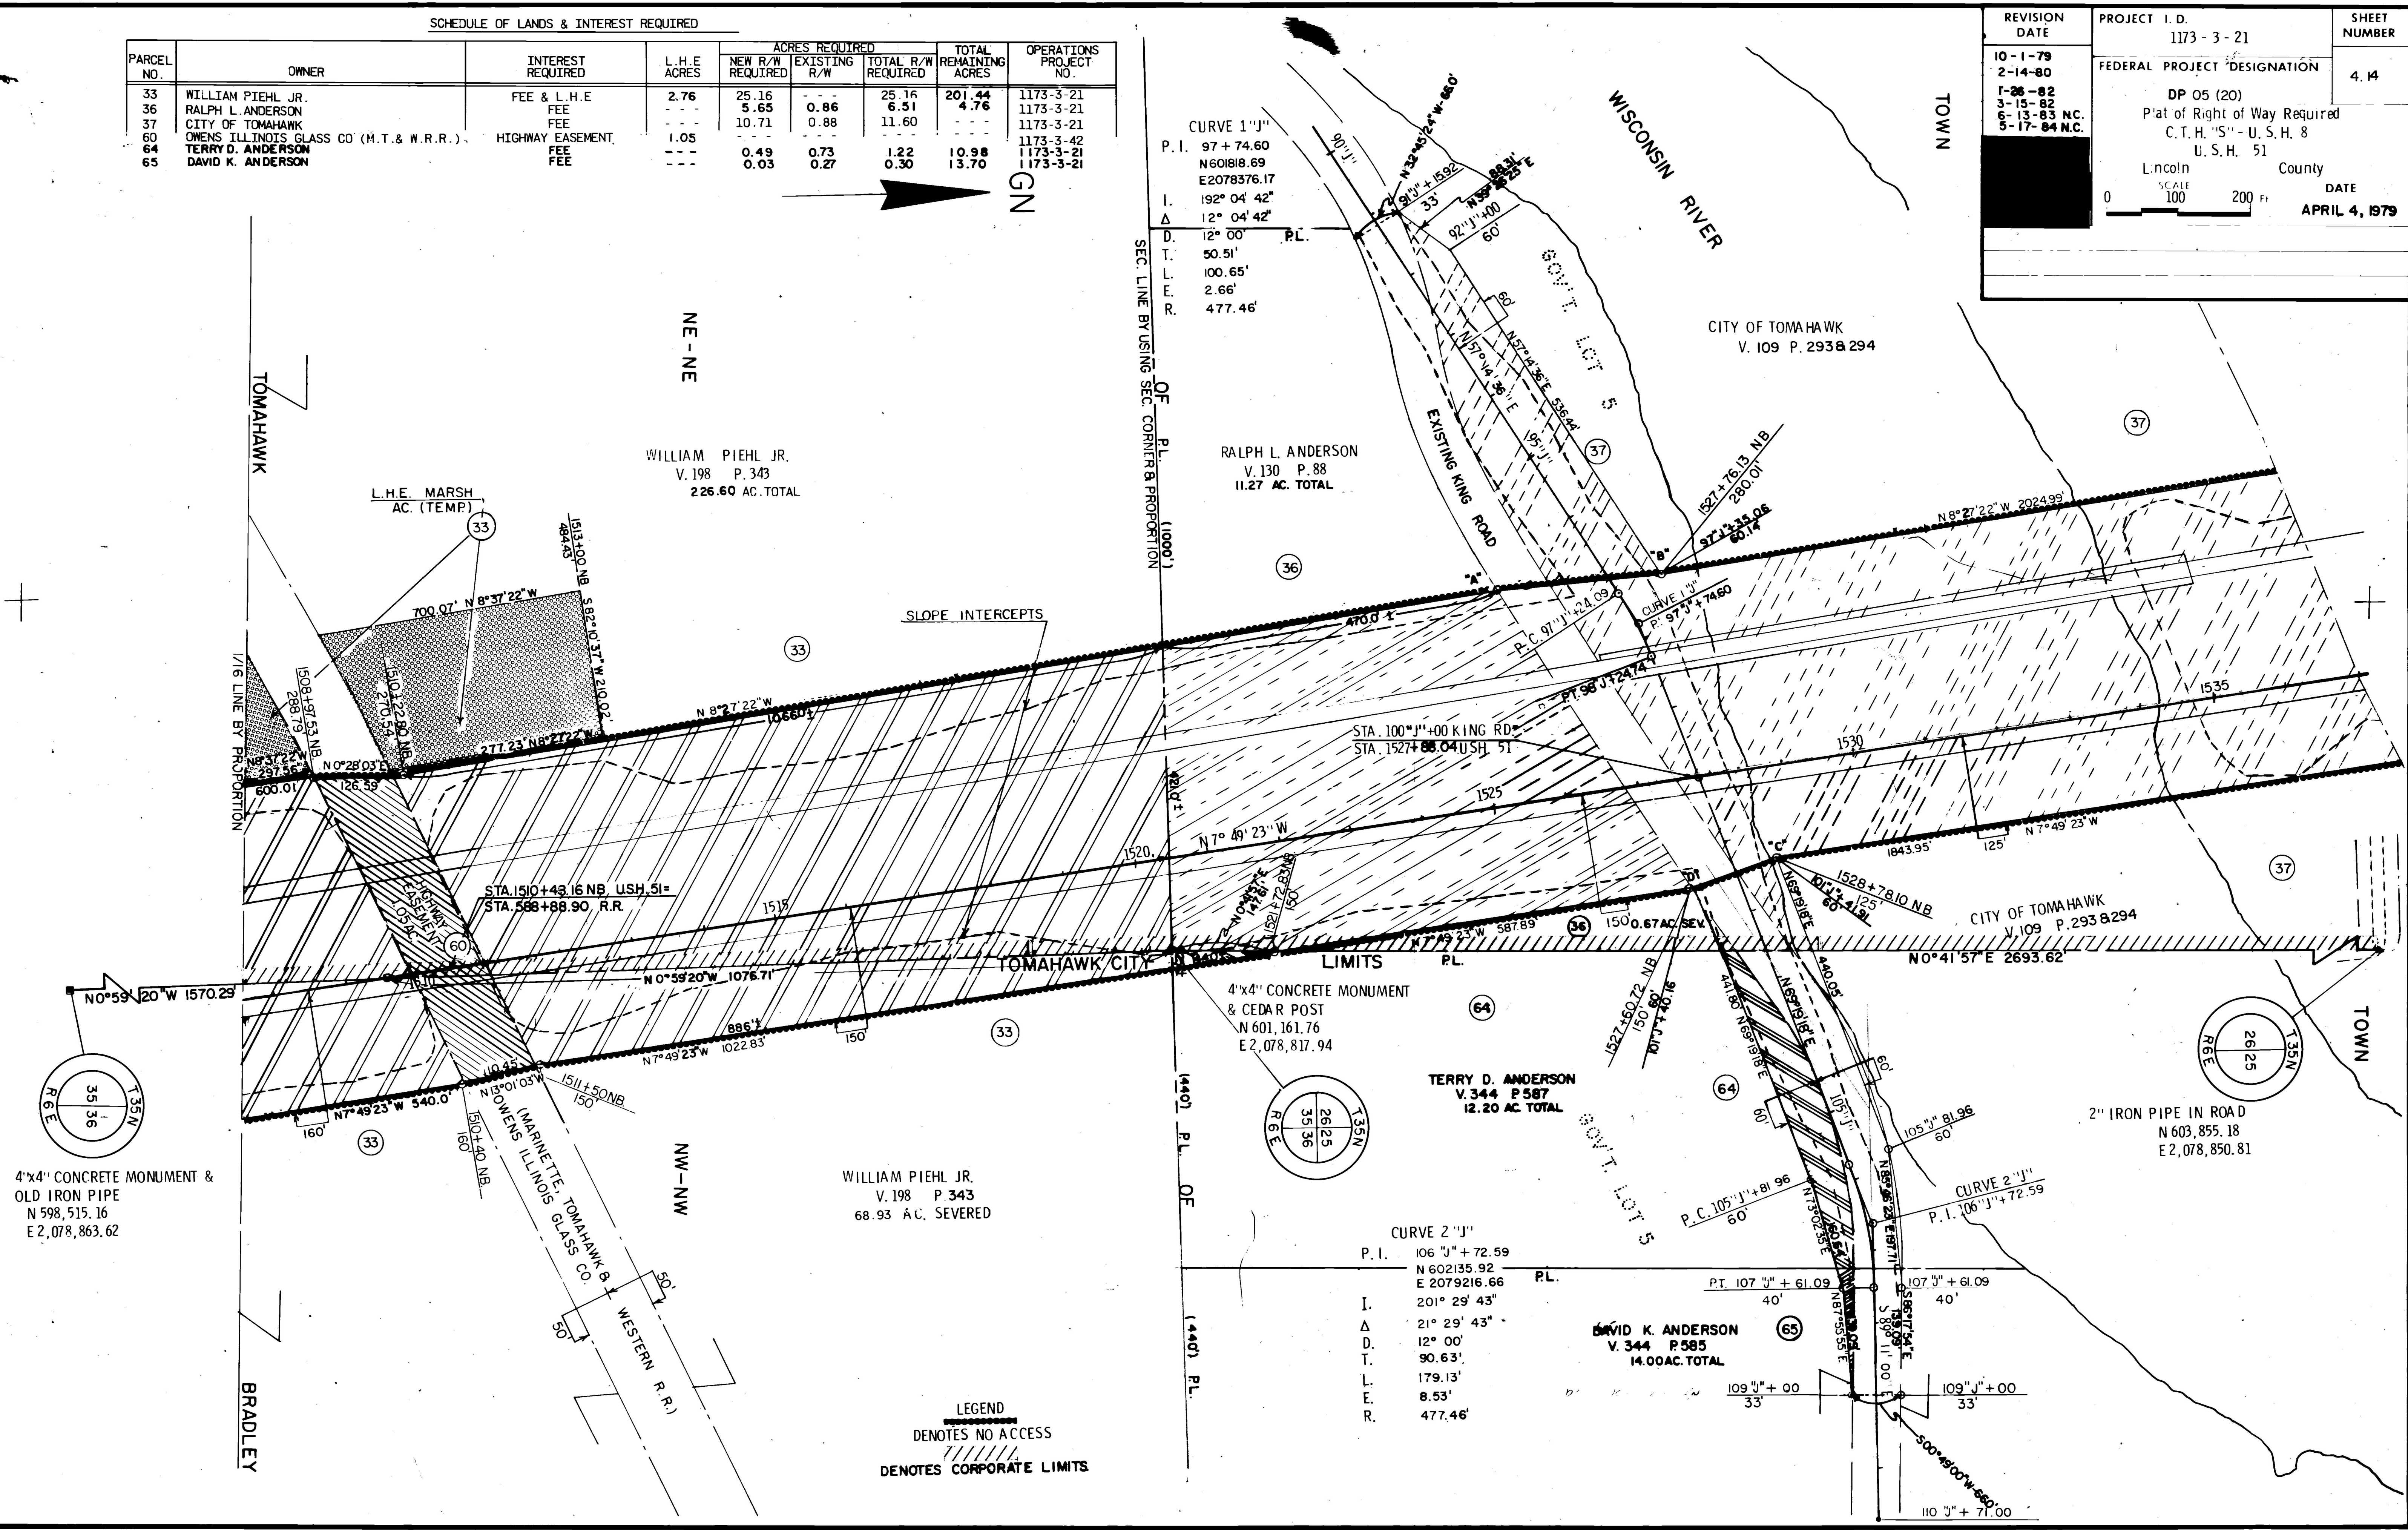

SEC. LINE BY USING SEC. CORNER & PROPORTION




GN

NE-NE

SLOPE INTERCEPTS

LIMITS

LEGEND
 DENOTES NO ACCESS
 DENOTES CORPORATE LIMITS

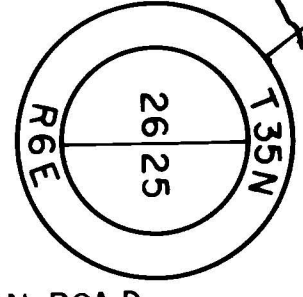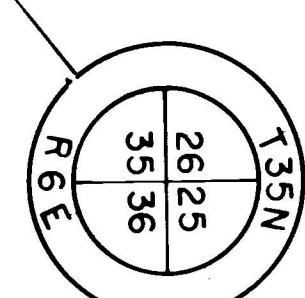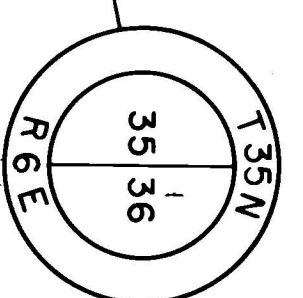

CURVE 2 "J"
 P. I. 106 "J" + 72.59
 N 602135.92
 E 2079216.66
 PL.
 I. 201° 29' 43"
 Δ 21° 29' 43"
 D. 12° 00'
 T. 90.63'
 L. 179.13'
 E. 8.53'
 R. 477.46'

DAVID K. ANDERSON
 V. 344 P. 585
 14.00 AC. TOTAL

4"x4" CONCRETE MONUMENT & OLD IRON PIPE
 N 598, 515.16
 E 2,078, 863.62

4"x4" CONCRETE MONUMENT & CEDAR POST
 N 601, 161.76
 E 2,078, 817.94

2" IRON PIPE IN ROAD
 N 603, 855.18
 E 2,078, 850.81