


REVISION DATE 6-6-93 1-22-93 N.C. 3-4-94 10-17-94 1-6-97 N.C. 7-1-99 N.C.	ROUTE U.S. 51	COUNTY LINCOLN	DATE 03-25-93	R/W PROJECT NUMBER 176-01-24	SHEET NUMBER 444
	SCALE, FT. 0 200		GRID FACTOR L000095	FEDERAL PROJECT NUMBER	

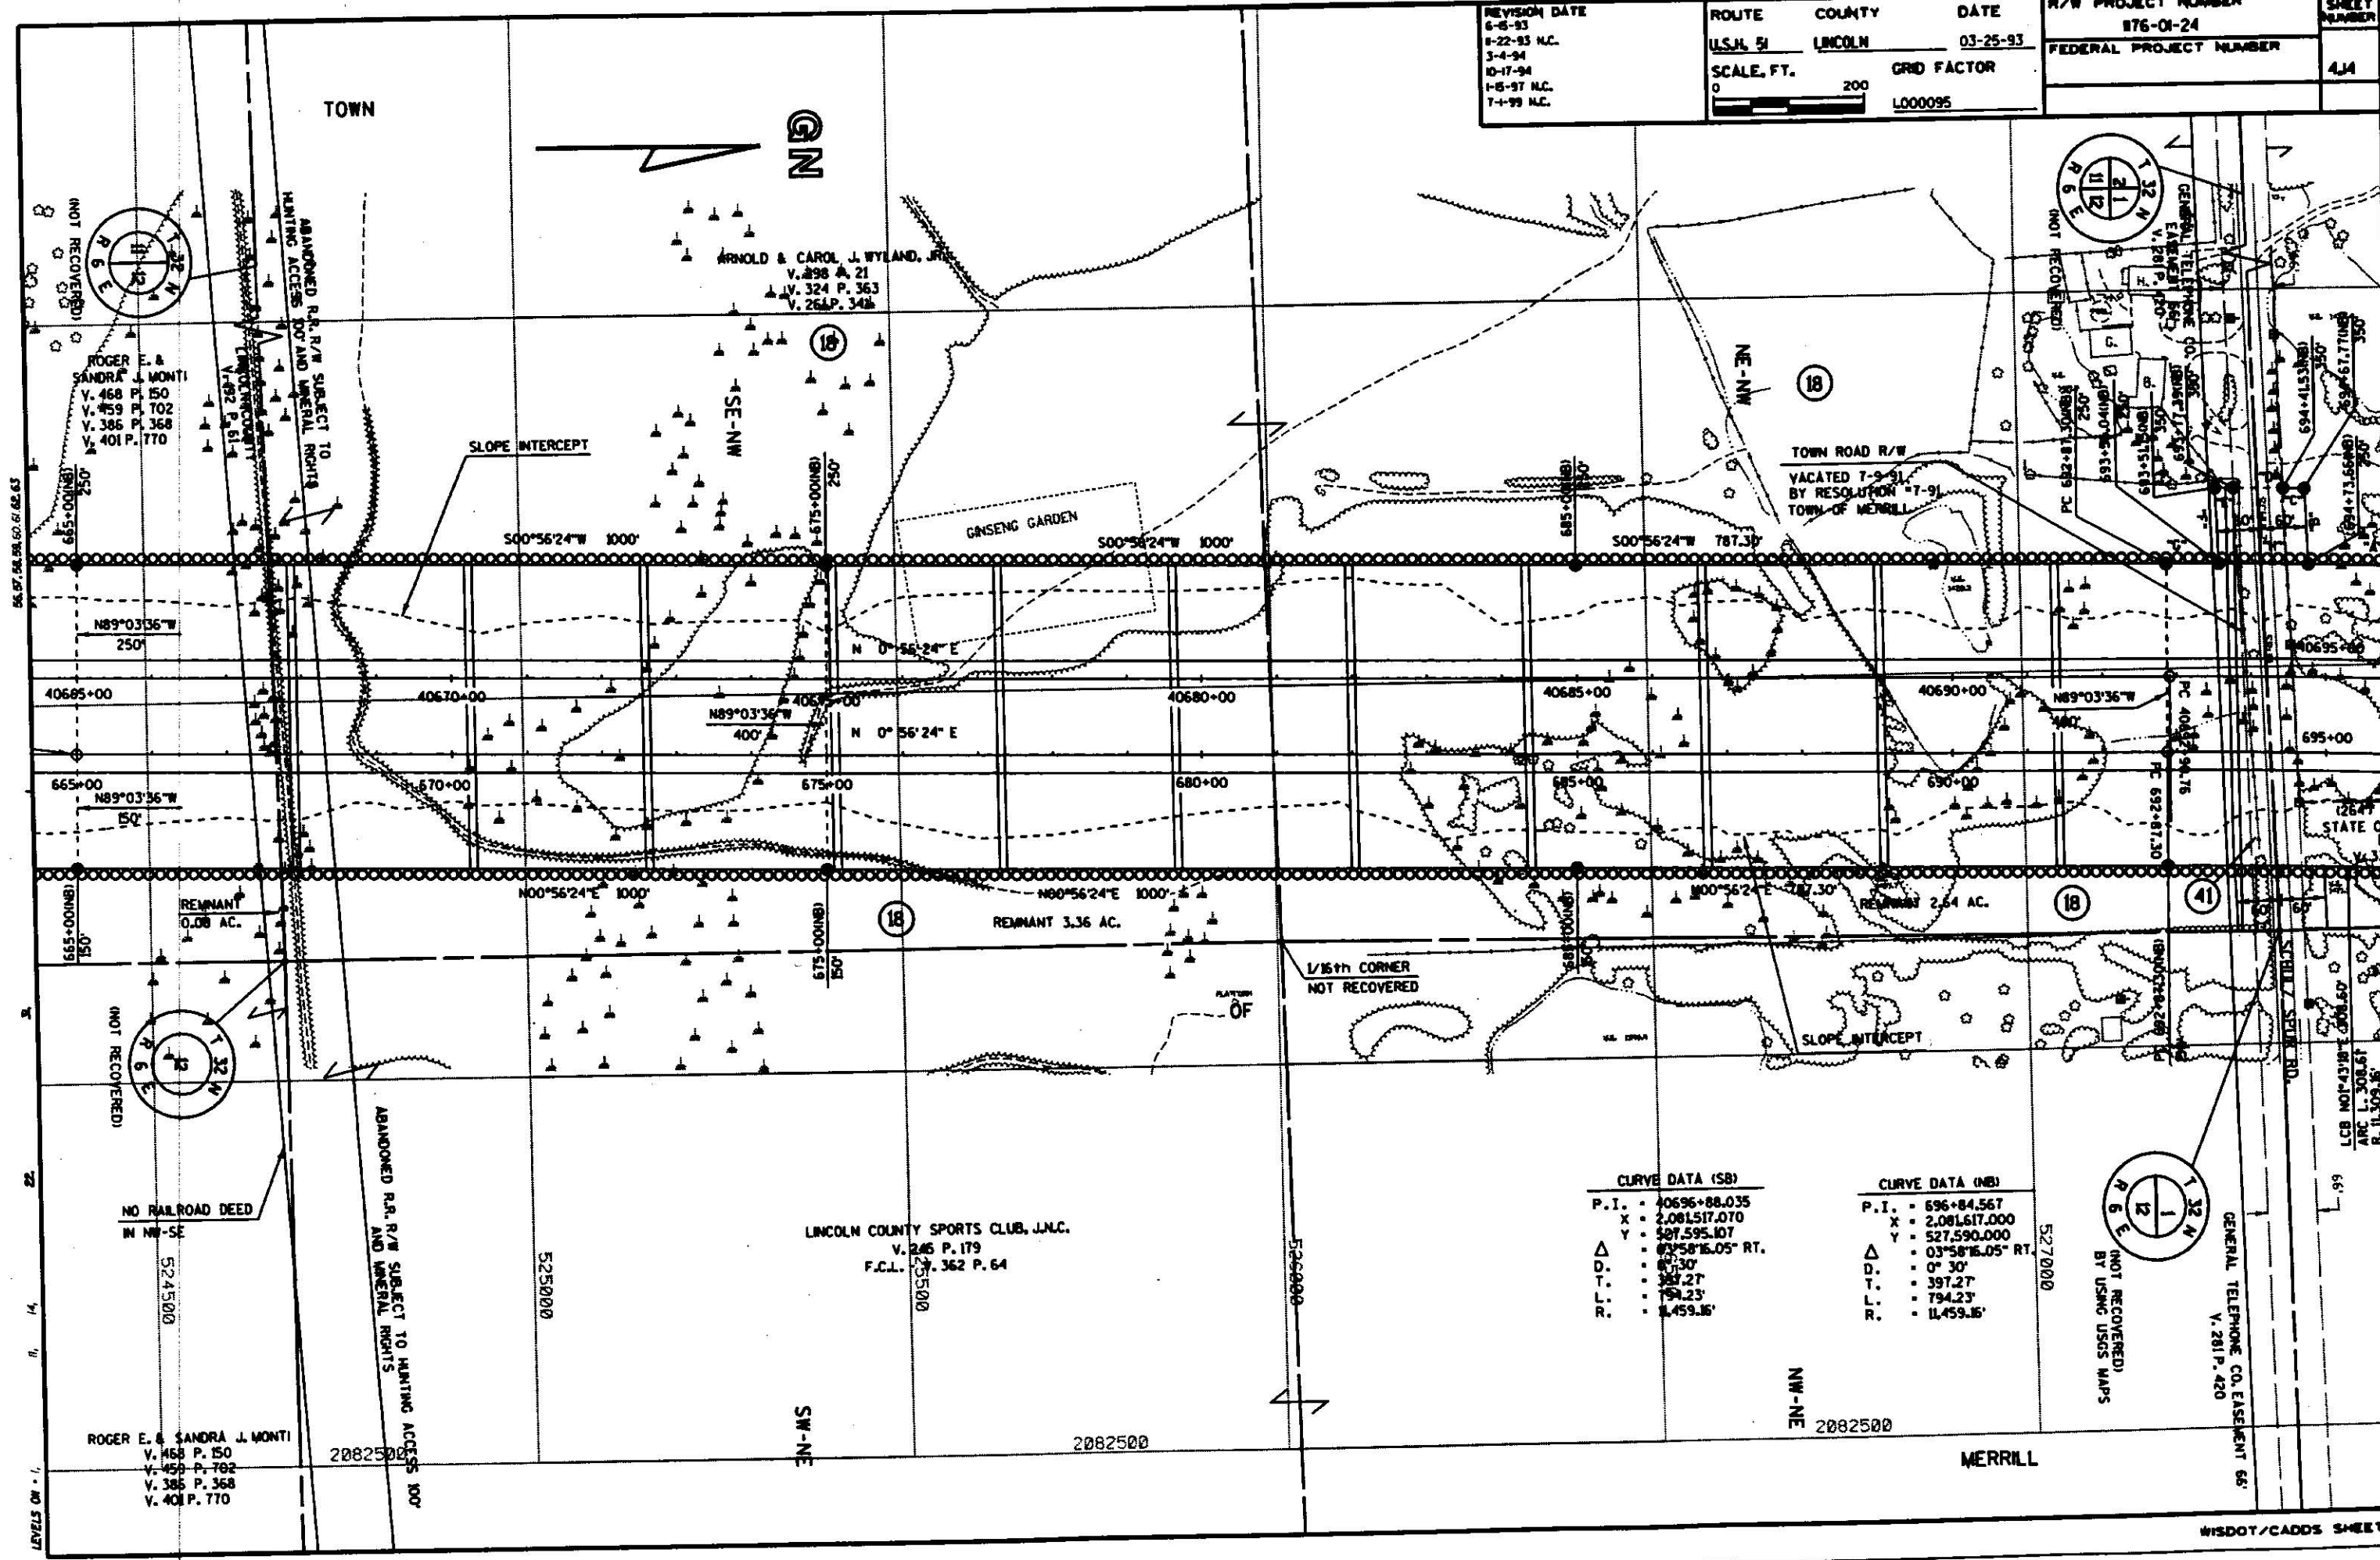

CURVE DATA (SB)

P.I.	40696+88.035
X	2,081,517.070
Y	527,595.107
Δ	03°58'16.05" RT.
D.	0°30'
T.	397.27'
L.	794.23'
R.	11,459.16'

CURVE DATA (NB)

P.I.	696+84.567
X	2,081,617.000
Y	527,590.000
Δ	03°58'16.05" RT.
D.	0°30'
T.	397.27'
L.	794.23'
R.	11,459.16'