


REVISION DATE
 6-6-93
 8-22-93
 3-4-94
 10-17-94
 1-6-97 N.C.
 7-1-99

ROUTE COUNTY DATE
 U.S. 51 LINCOLN 03-25-93
 SCALE, FT. GRID FACTOR
 0 200 L000095

R/W PROJECT NUMBER
 176-0L24
 FEDERAL PROJECT NUMBER
 SHEET NUMBER
 4J9

R/W BEARING AND DISTANCES

- 1-1 = S74°09'42"E 107.58'
- 1-2 = S89°16'17"E 148.82'
- 1-3 = S23°36'55"W 108.70'
- 1-4 = S01°48'50"W 108.00'
- 1-5 = S19°59'25"E 107.70'
- 1-6 = N07°31'28"E 301.50'
- 1-7 = N01°48'50"E 100.00'
- 1-8 = N4°53'07"W 104.40'

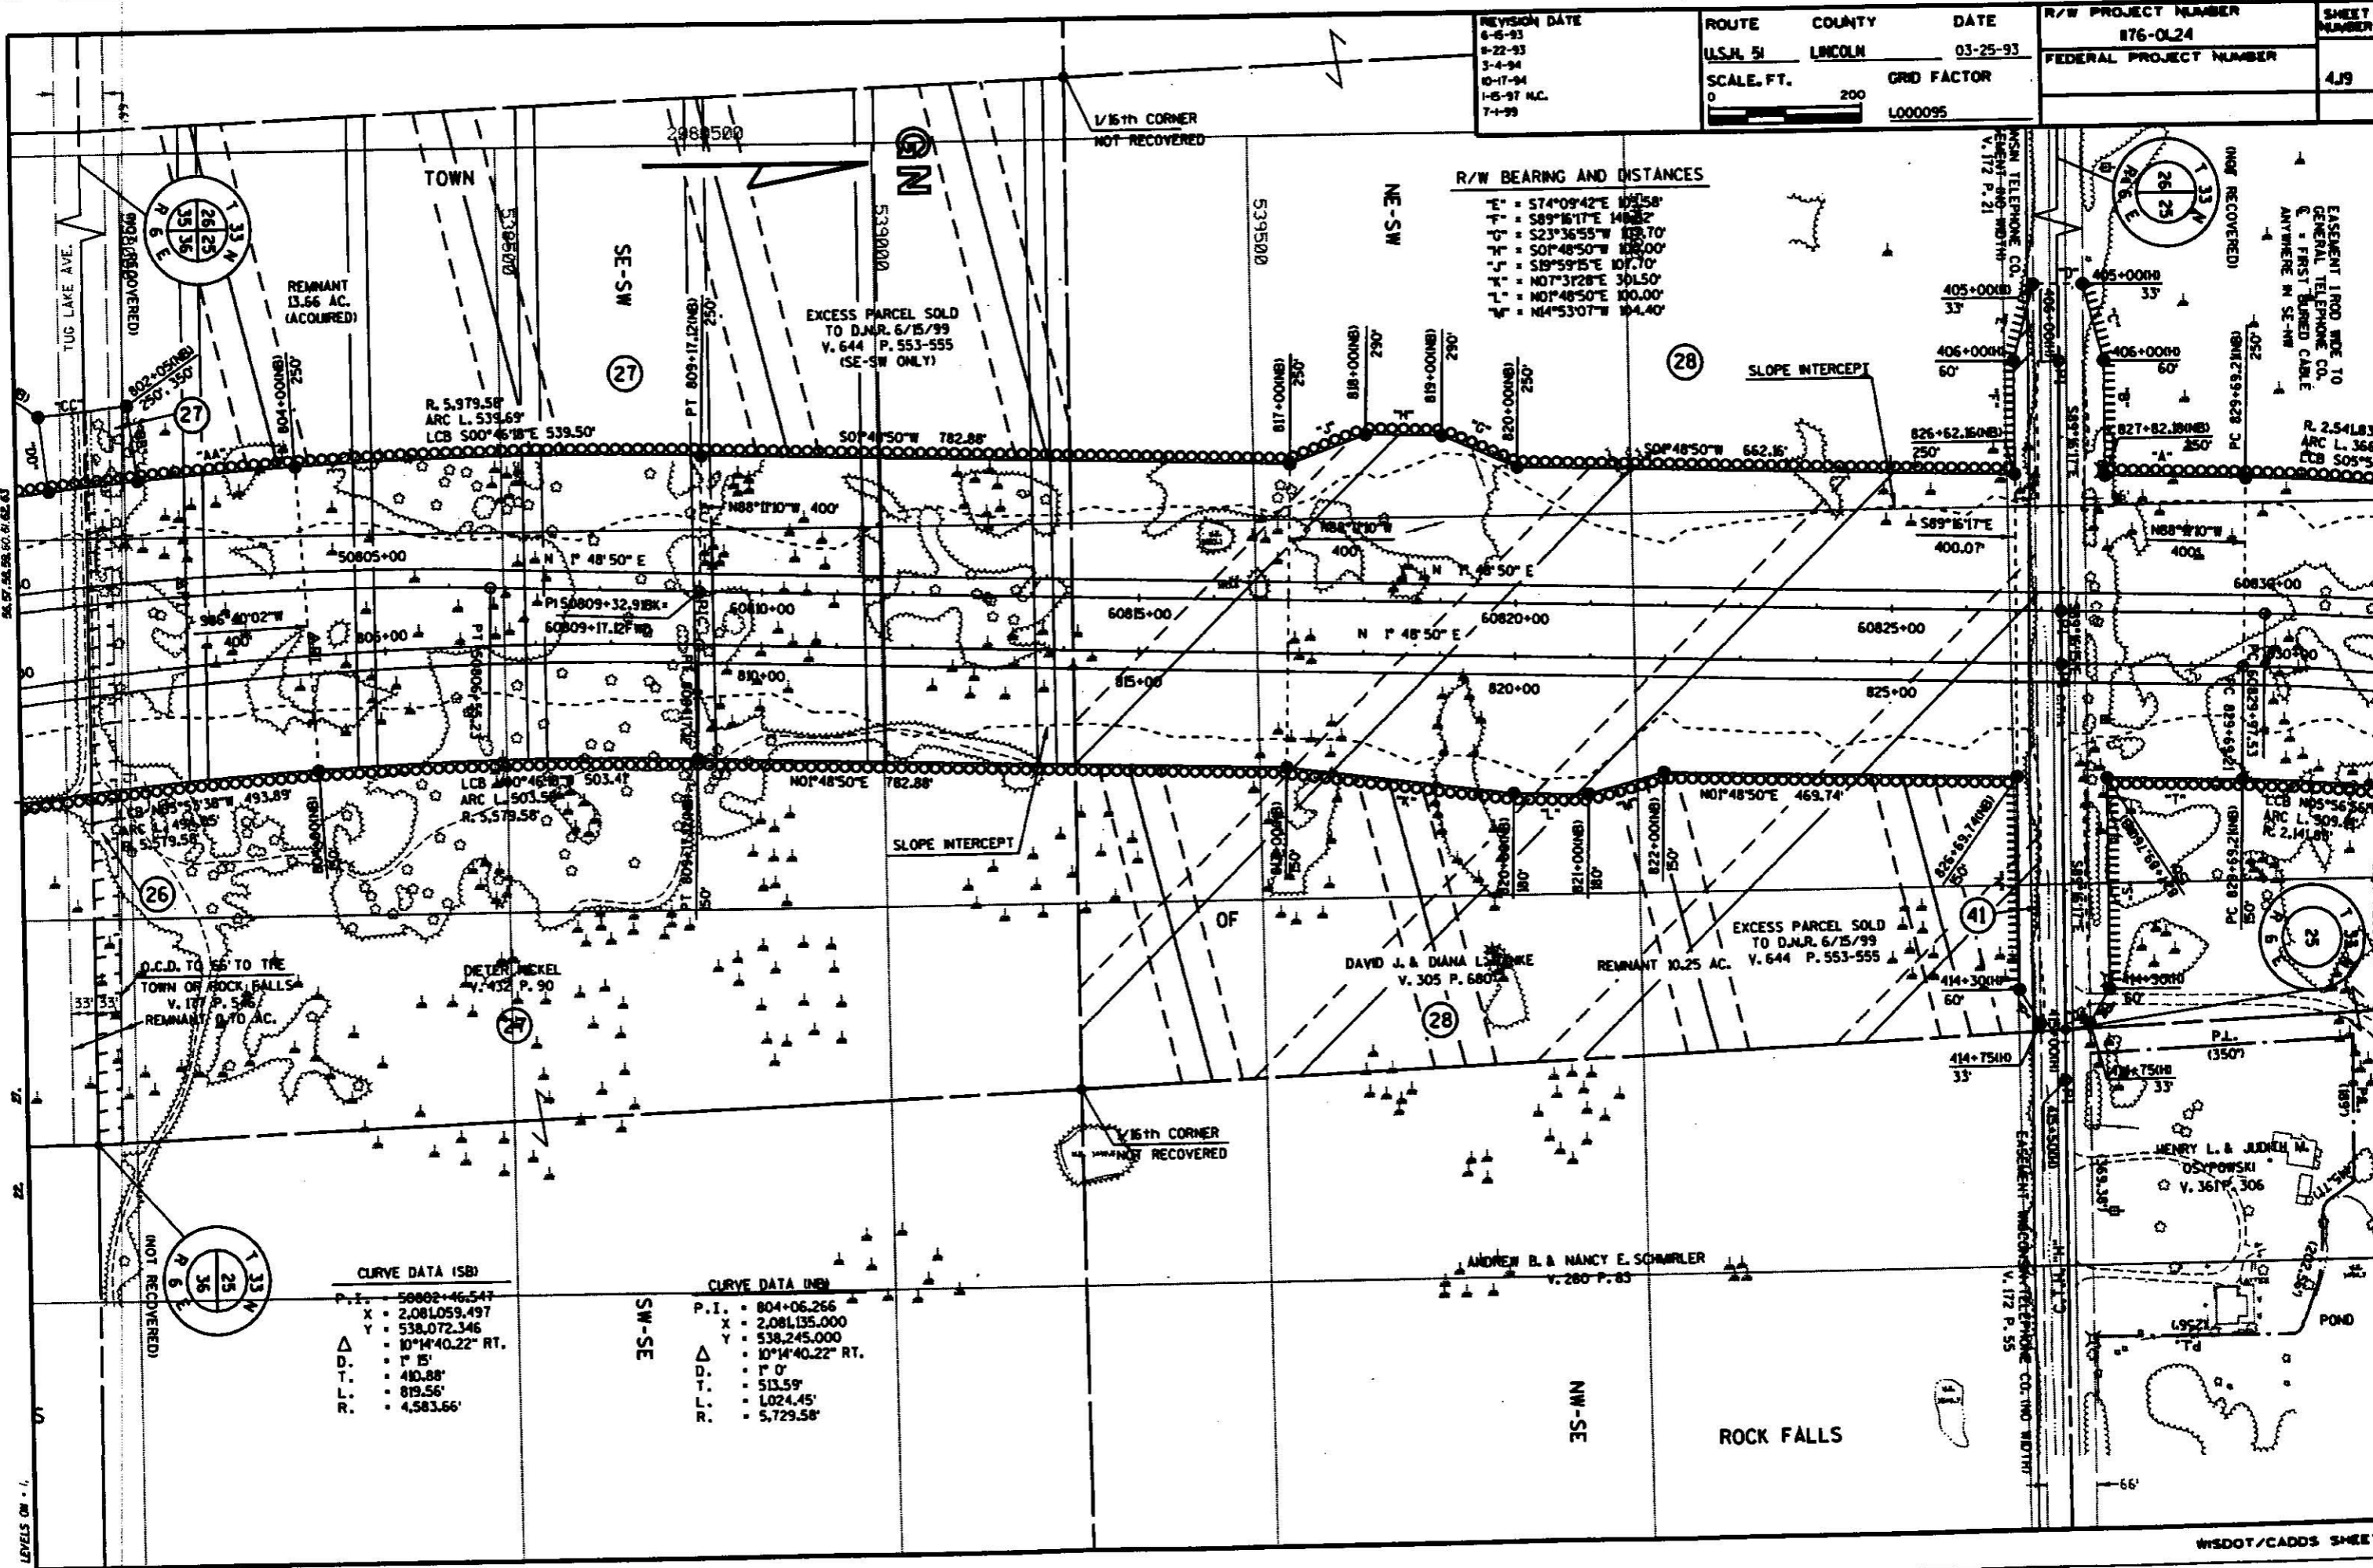

CURVE DATA (SB)

P.I.	50802+46.547
X	2,081,059.497
Y	538,072.346
Δ	10°14'40.22" RT.
D.	1' 15"
T.	410.88'
L.	819.56'
R.	4,583.66'

CURVE DATA (NB)

P.I.	804+06.266
X	2,081,135.000
Y	538,245.000
Δ	10°14'40.22" RT.
D.	1' 0"
T.	513.59'
L.	1,024.45'
R.	5,729.58'