


REVISION DATE 6-8-93 N.C. 8-22-93 3-4-94 N.C. 10-17-94 N.C. 1-8-97 N.C. 7-1-99 N.C.	ROUTE COUNTY DATE U.S. 51 LINCOLN 03-25-93	R/W PROJECT NUMBER 176-01-24	SHEET NUMBER 423
SCALE, FT. 0 200	GRID FACTOR 1.000095	FEDERAL PROJECT NUMBER	

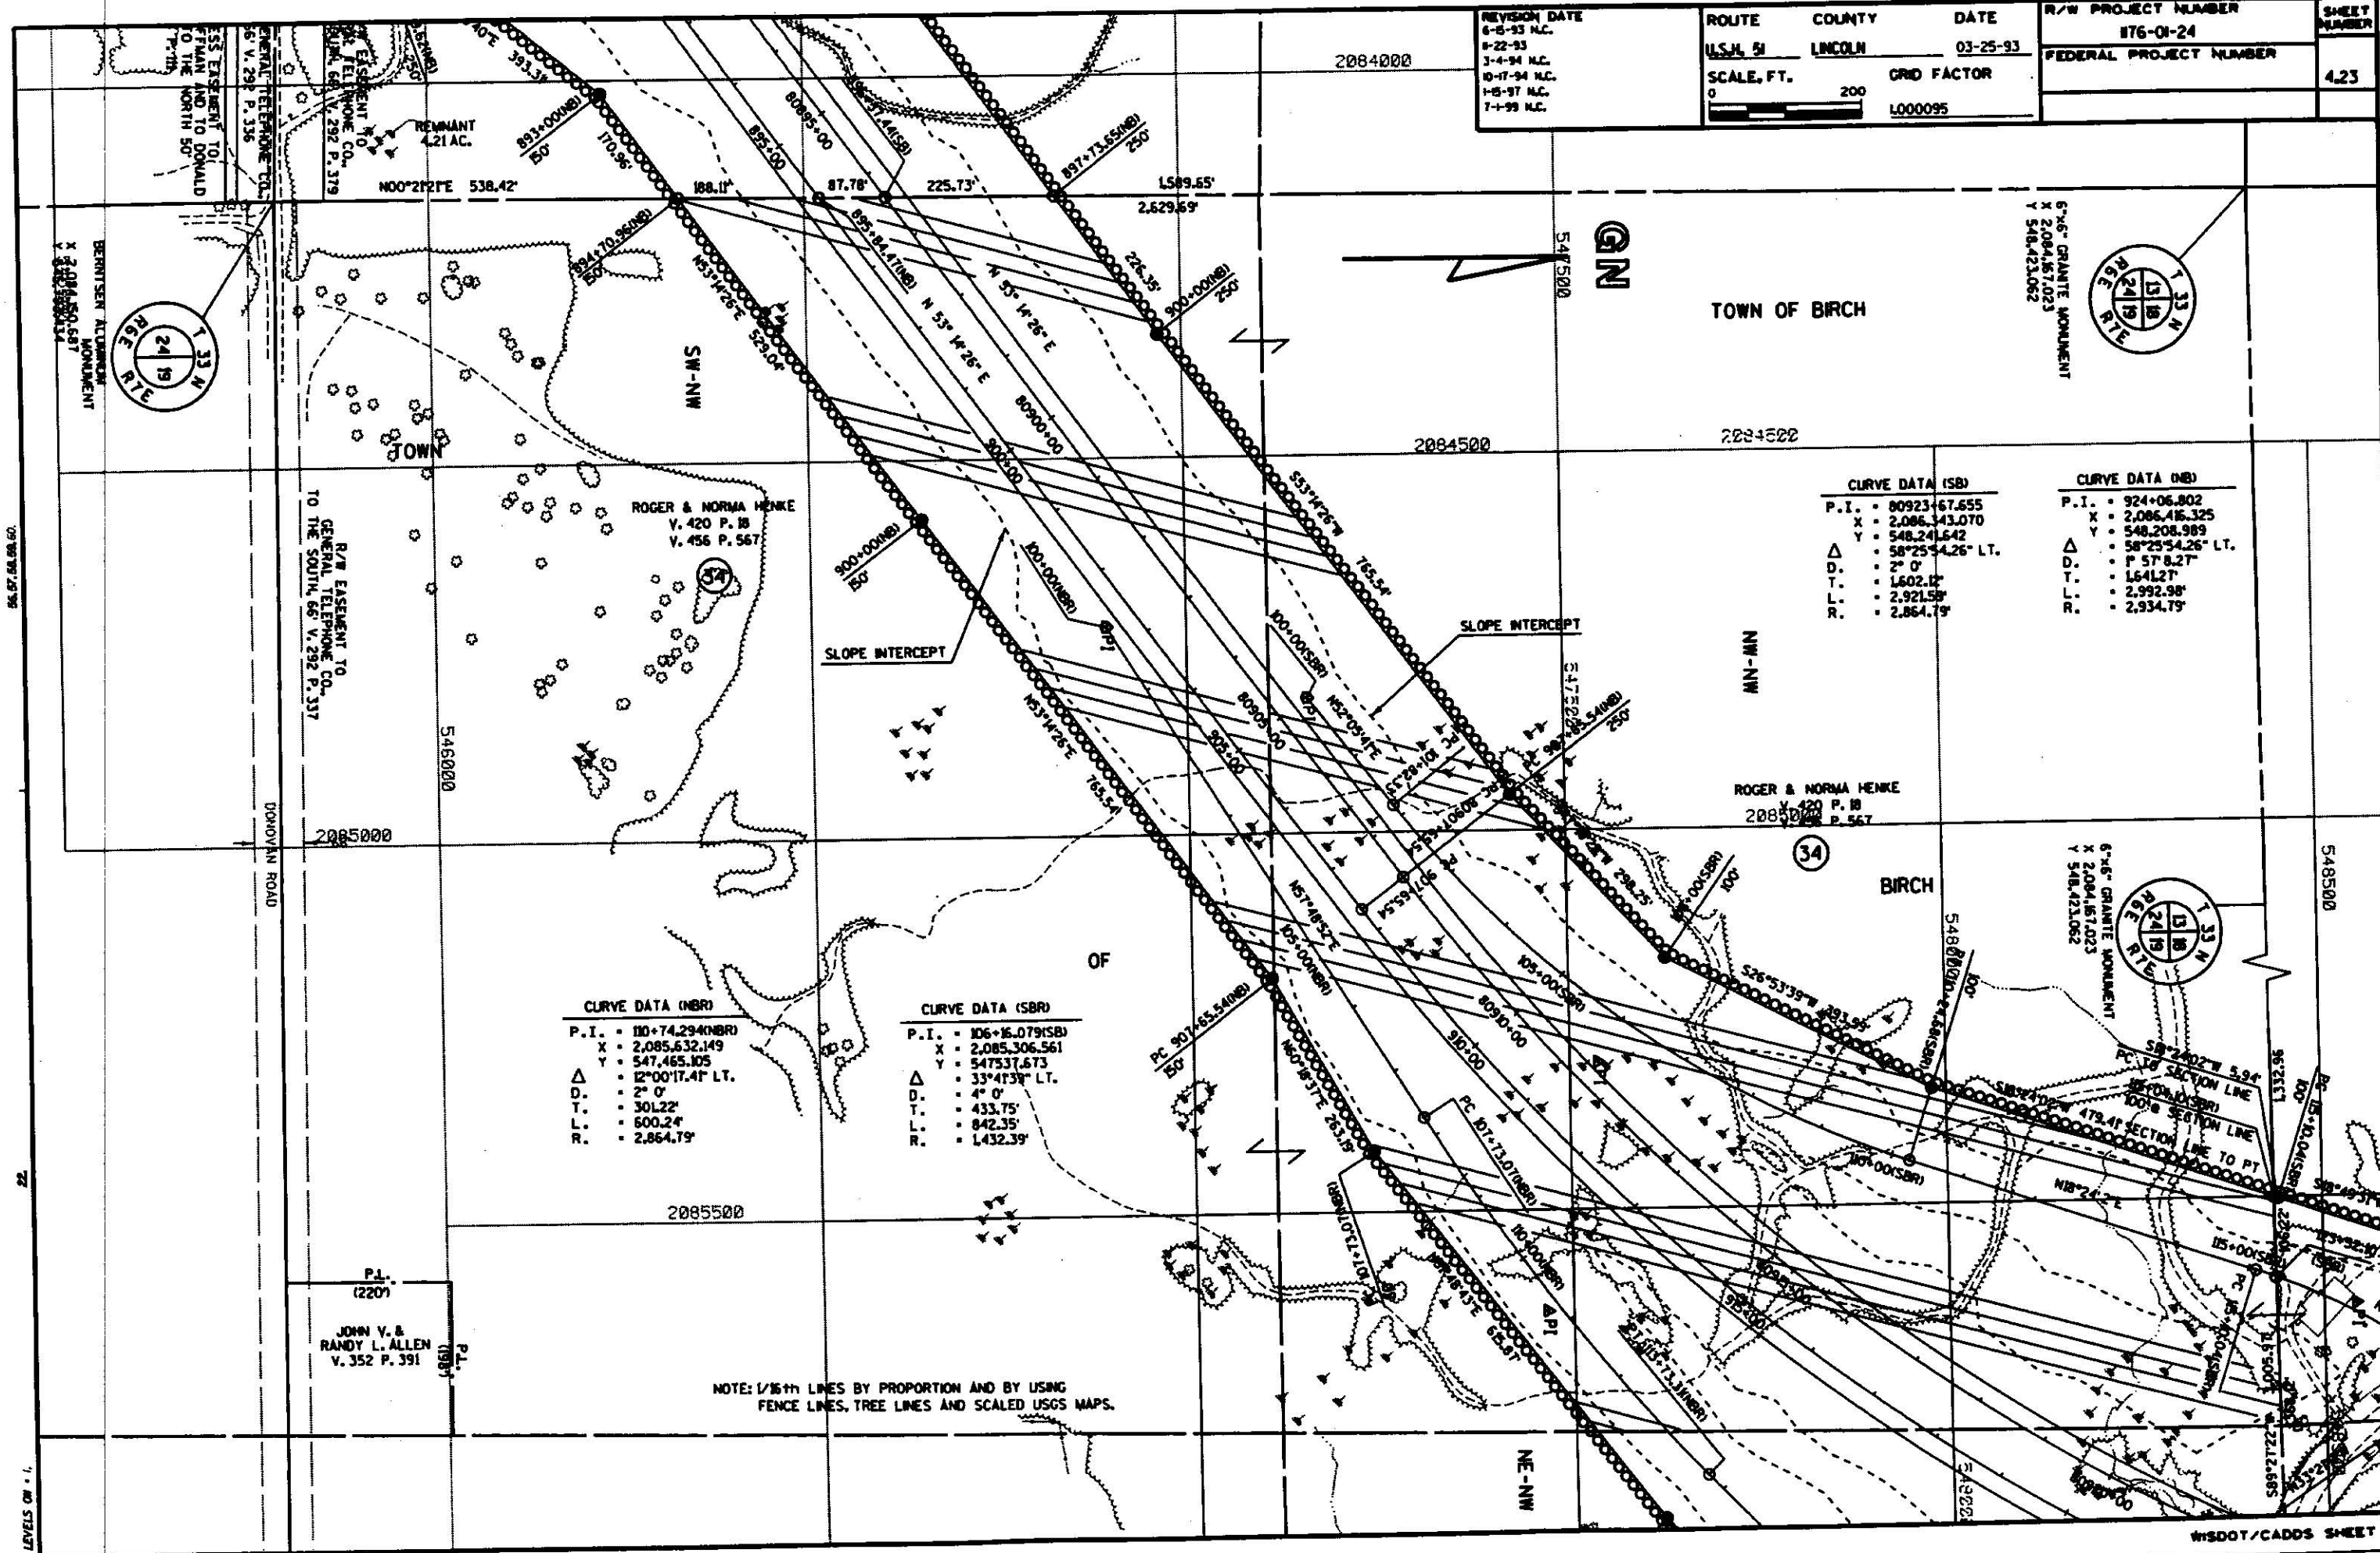

CURVE DATA (SBR)		CURVE DATA (NBR)	
P.I.	80923+67.655	P.I.	924+06.802
X	2,086,343.070	X	2,086,416.325
Y	548,241.642	Y	548,208.989
Δ	58°25'54.26" LT.	Δ	58°25'54.26" LT.
D.	2° 0'	D.	57° 8.27'
T.	1,602.17'	T.	1,641.27'
L.	2,921.58'	L.	2,992.98'
R.	2,864.79'	R.	2,934.79'

CURVE DATA (NBR)		CURVE DATA (SBR)	
P.I.	100+74.294(NBR)	P.I.	106+16.079(SBR)
X	2,085,632.149	X	2,085,306.561
Y	547,465.105	Y	547,537.673
Δ	12°00'17.41" LT.	Δ	33°41'39" LT.
D.	30L22'	D.	4° 0'
T.	600.24'	T.	433.75'
L.	600.24'	L.	842.35'
R.	2,864.79'	R.	1,432.39'

NOTE: 1/16th LINES BY PROPORTION AND BY USING FENCE LINES, TREE LINES AND SCALED USGS MAPS.