


56.57, 58.59, 60.61, 62.63

34

22

LEVELS ON - I

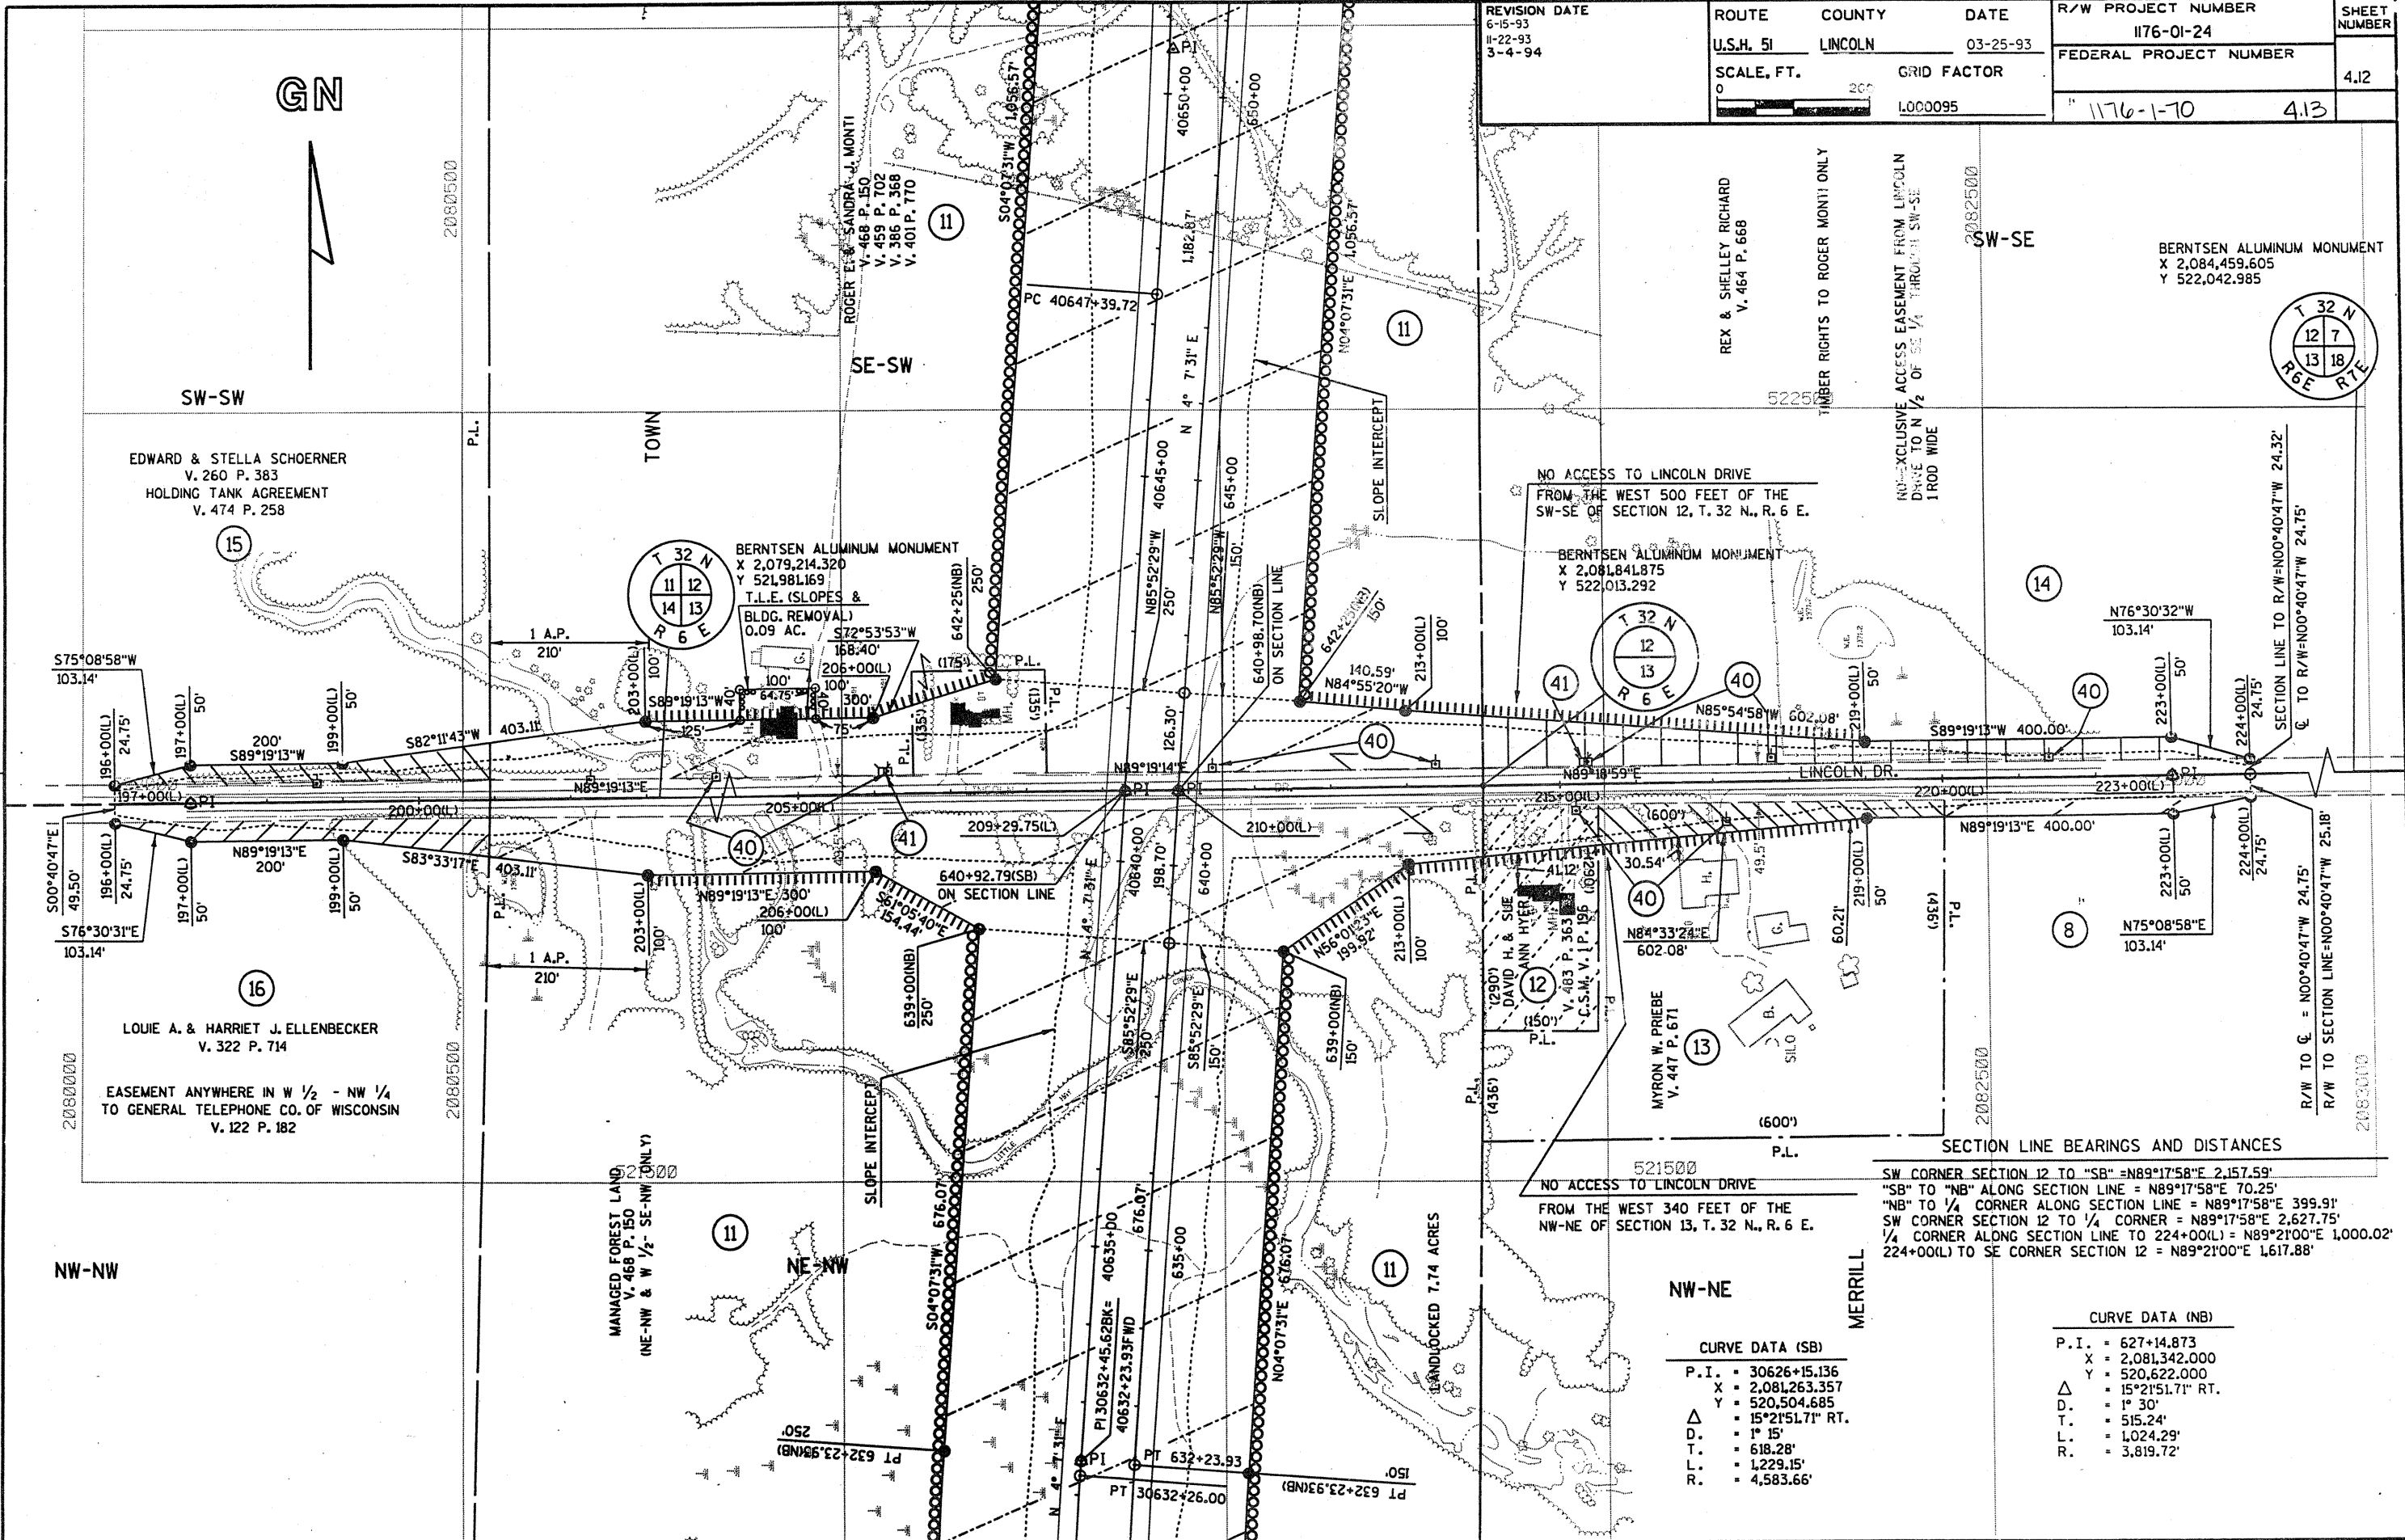

REVISION DATE 6-15-93 11-22-93 3-4-94	ROUTE U.S.H. 51	COUNTY LINCOLN	DATE 03-25-93	R/W PROJECT NUMBER 1176-01-24	SHEET NUMBER 4.12
SCALE, FT. 0 200	GRID FACTOR 1.000095		FEDERAL PROJECT NUMBER 1176-1-70		4.13

GN




SW-SW

SE-SW

SW-SE

BERNTSEN ALUMINUM MONUMENT  
X 2,084,459.605  
Y 522,042.985

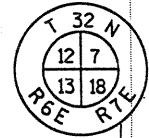

REX & SHELLEY RICHARD  
V. 464 P. 668

TIMBER RIGHTS TO ROGER MONTI ONLY

NON-EXCLUSIVE EASEMENT FROM LINCOLN DRIVE TO N 1/2 OF SE 1/4 THROUGH SW-SE 1 ROD WIDE

NO ACCESS TO LINCOLN DRIVE FROM THE WEST 500 FEET OF THE SW-SE OF SECTION 12, T. 32 N., R. 6 E.

BERNTSEN ALUMINUM MONUMENT  
X 2,081,841.875  
Y 522,013.292

N76°30'32"W  
103.14'

N85°54'58"W  
602.08'

N75°08'58"E  
103.14'

N89°19'13"E  
400.00'

N89°19'13"E  
400.00'

NW-NE

MERRILL

CURVE DATA (SB)

P.I.	= 30626+15.136
X	= 2,081,263.357
Y	= 520,504.685
Δ	= 15°21'51.71" RT.
R.	= 4,583.66'

CURVE DATA (NB)

P.I.	= 627+14.873
X	= 2,081,342.000
Y	= 520,622.000
Δ	= 15°21'51.71" RT.
D.	= 1° 30'
T.	= 515.24'
L.	= 1,024.29'
R.	= 3,819.72'

SECTION LINE BEARINGS AND DISTANCES  
 SW CORNER SECTION 12 TO "SB" = N89°17'58"E 2,157.59'  
 "SB" TO "NB" ALONG SECTION LINE = N89°17'58"E 70.25'  
 "NB" TO 1/4 CORNER ALONG SECTION LINE = N89°17'58"E 399.91'  
 SW CORNER SECTION 12 TO 1/4 CORNER = N89°17'58"E 2,627.75'  
 1/4 CORNER ALONG SECTION LINE TO 224+00(L) = N89°21'00"E 1,000.02'  
 224+00(L) TO SE CORNER SECTION 12 = N89°21'00"E 1,617.88'