


JOYCE T. SUWYN
V. 412 P. 338

NE-NE

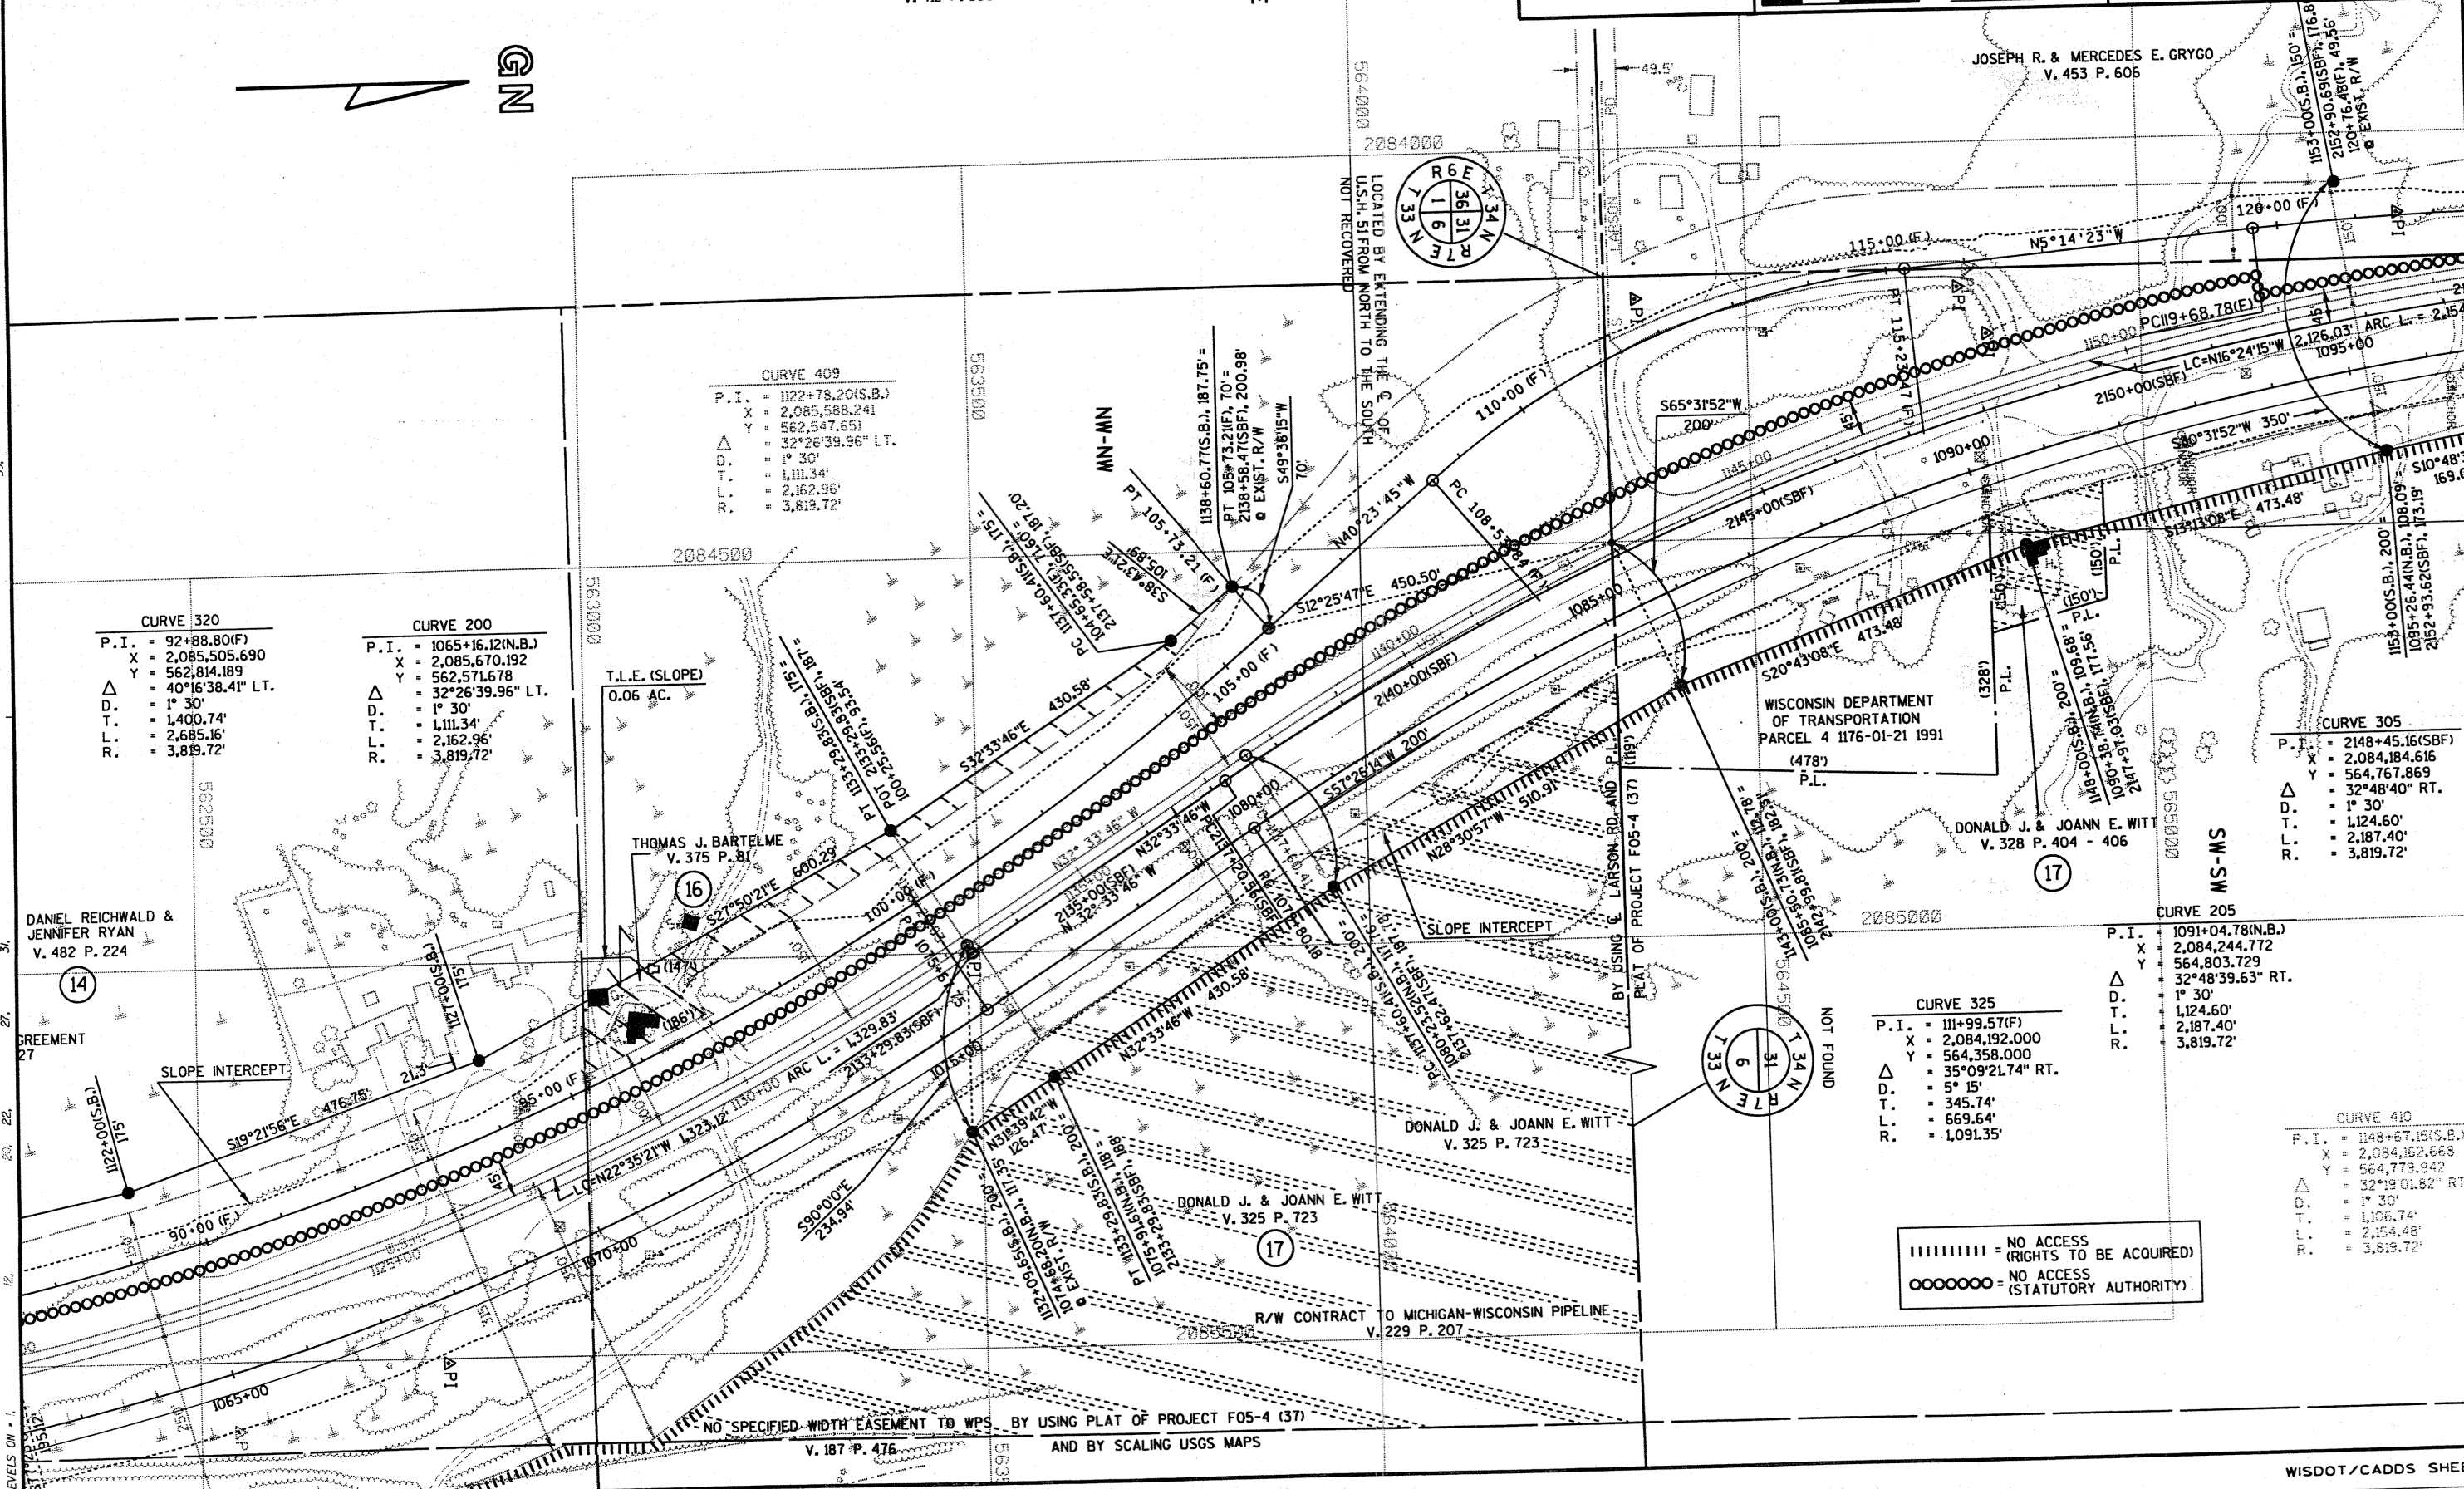

CURVE 409

P. I.	= 1122+78.20(S.B.)
X	= 2,085,588.241
Y	= 562,547.651
Δ	= 32°26'39.96" LT.
D.	= 1° 30'
T.	= 1,111.34'
L.	= 2,162.96'
R.	= 3,819.72'

CURVE 320

P. I.	= 92+88.80(F)
X	= 2,085,505.690
Y	= 562,814.189
Δ	= 40°16'38.41" LT.
D.	= 1° 30'
T.	= 1,400.74'
L.	= 2,685.16'
R.	= 3,819.72'

CURVE 200

P. I.	= 1065+16.12(N.B.)
X	= 2,085,670.192
Y	= 562,571.678
Δ	= 32°26'39.96" LT.
D.	= 1° 30'
T.	= 1,111.34'
L.	= 2,162.96'
R.	= 3,819.72'

CURVE 305

P. I.	= 2148+45.16(SBF)
X	= 2,084,184.616
Y	= 564,767.869
Δ	= 32°48'40" RT.
D.	= 1° 30'
T.	= 1,124.60'
L.	= 2,187.40'
R.	= 3,819.72'

CURVE 205

P. I.	= 1091+04.78(N.B.)
X	= 2,084,244.772
Y	= 564,803.729
Δ	= 32°48'39.63" RT.
D.	= 1° 30'
T.	= 1,124.60'
L.	= 2,187.40'
R.	= 3,819.72'

CURVE 325

P. I.	= 111+99.57(F)
X	= 2,084,192.000
Y	= 564,358.000
Δ	= 35°09'21.74" RT.
D.	= 5° 15'
T.	= 345.74'
L.	= 669.64'
R.	= 1,091.35'

CURVE 410

P. I.	= 1148+67.15(S.B.)
X	= 2,084,162.668
Y	= 564,779.942
Δ	= 32°19'01.82" RT.
D.	= 1° 30'
T.	= 1,106.74'
L.	= 2,154.48'
R.	= 3,819.72'

||||||| = NO ACCESS (RIGHTS TO BE ACQUIRED)
 ○○○○○○ = NO ACCESS (STATUTORY AUTHORITY)