


LEVELS ON = 1, 2, 3, 4, 5, 6, 7, 8, 9, 10, 11, 12, 13, 14, 15, 16, 17, 18, 19, 20, 21, 22, 23, 24, 25, 26, 27, 28, 29, 30, 31, 32, 33, 34, 35, 36, 37, 38, 39, 40, 41, 42, 43, 44, 45, 46, 47, 48, 49, 50, 51, 52, 53, 54, 55, 56, 57, 58, 59, 60, 61, 62, 63

| | | | | | |
|--------------------------|-------------------------|-------------------|-------------------------|----------------------------------|---------------------|
| REVISION DATE 7-01-98 | ROUTE U.S.H. 51 | COUNTY LINCOLN | DATE 4-24-97 | R/W PROJECT NUMBER 1176-01-23 | SHEET NUMBER 4.7 |
| | SCALE, FT. 0 100 200 | | GRID FACTOR 1.000095 | FEDERAL PROJECT NUMBER | |

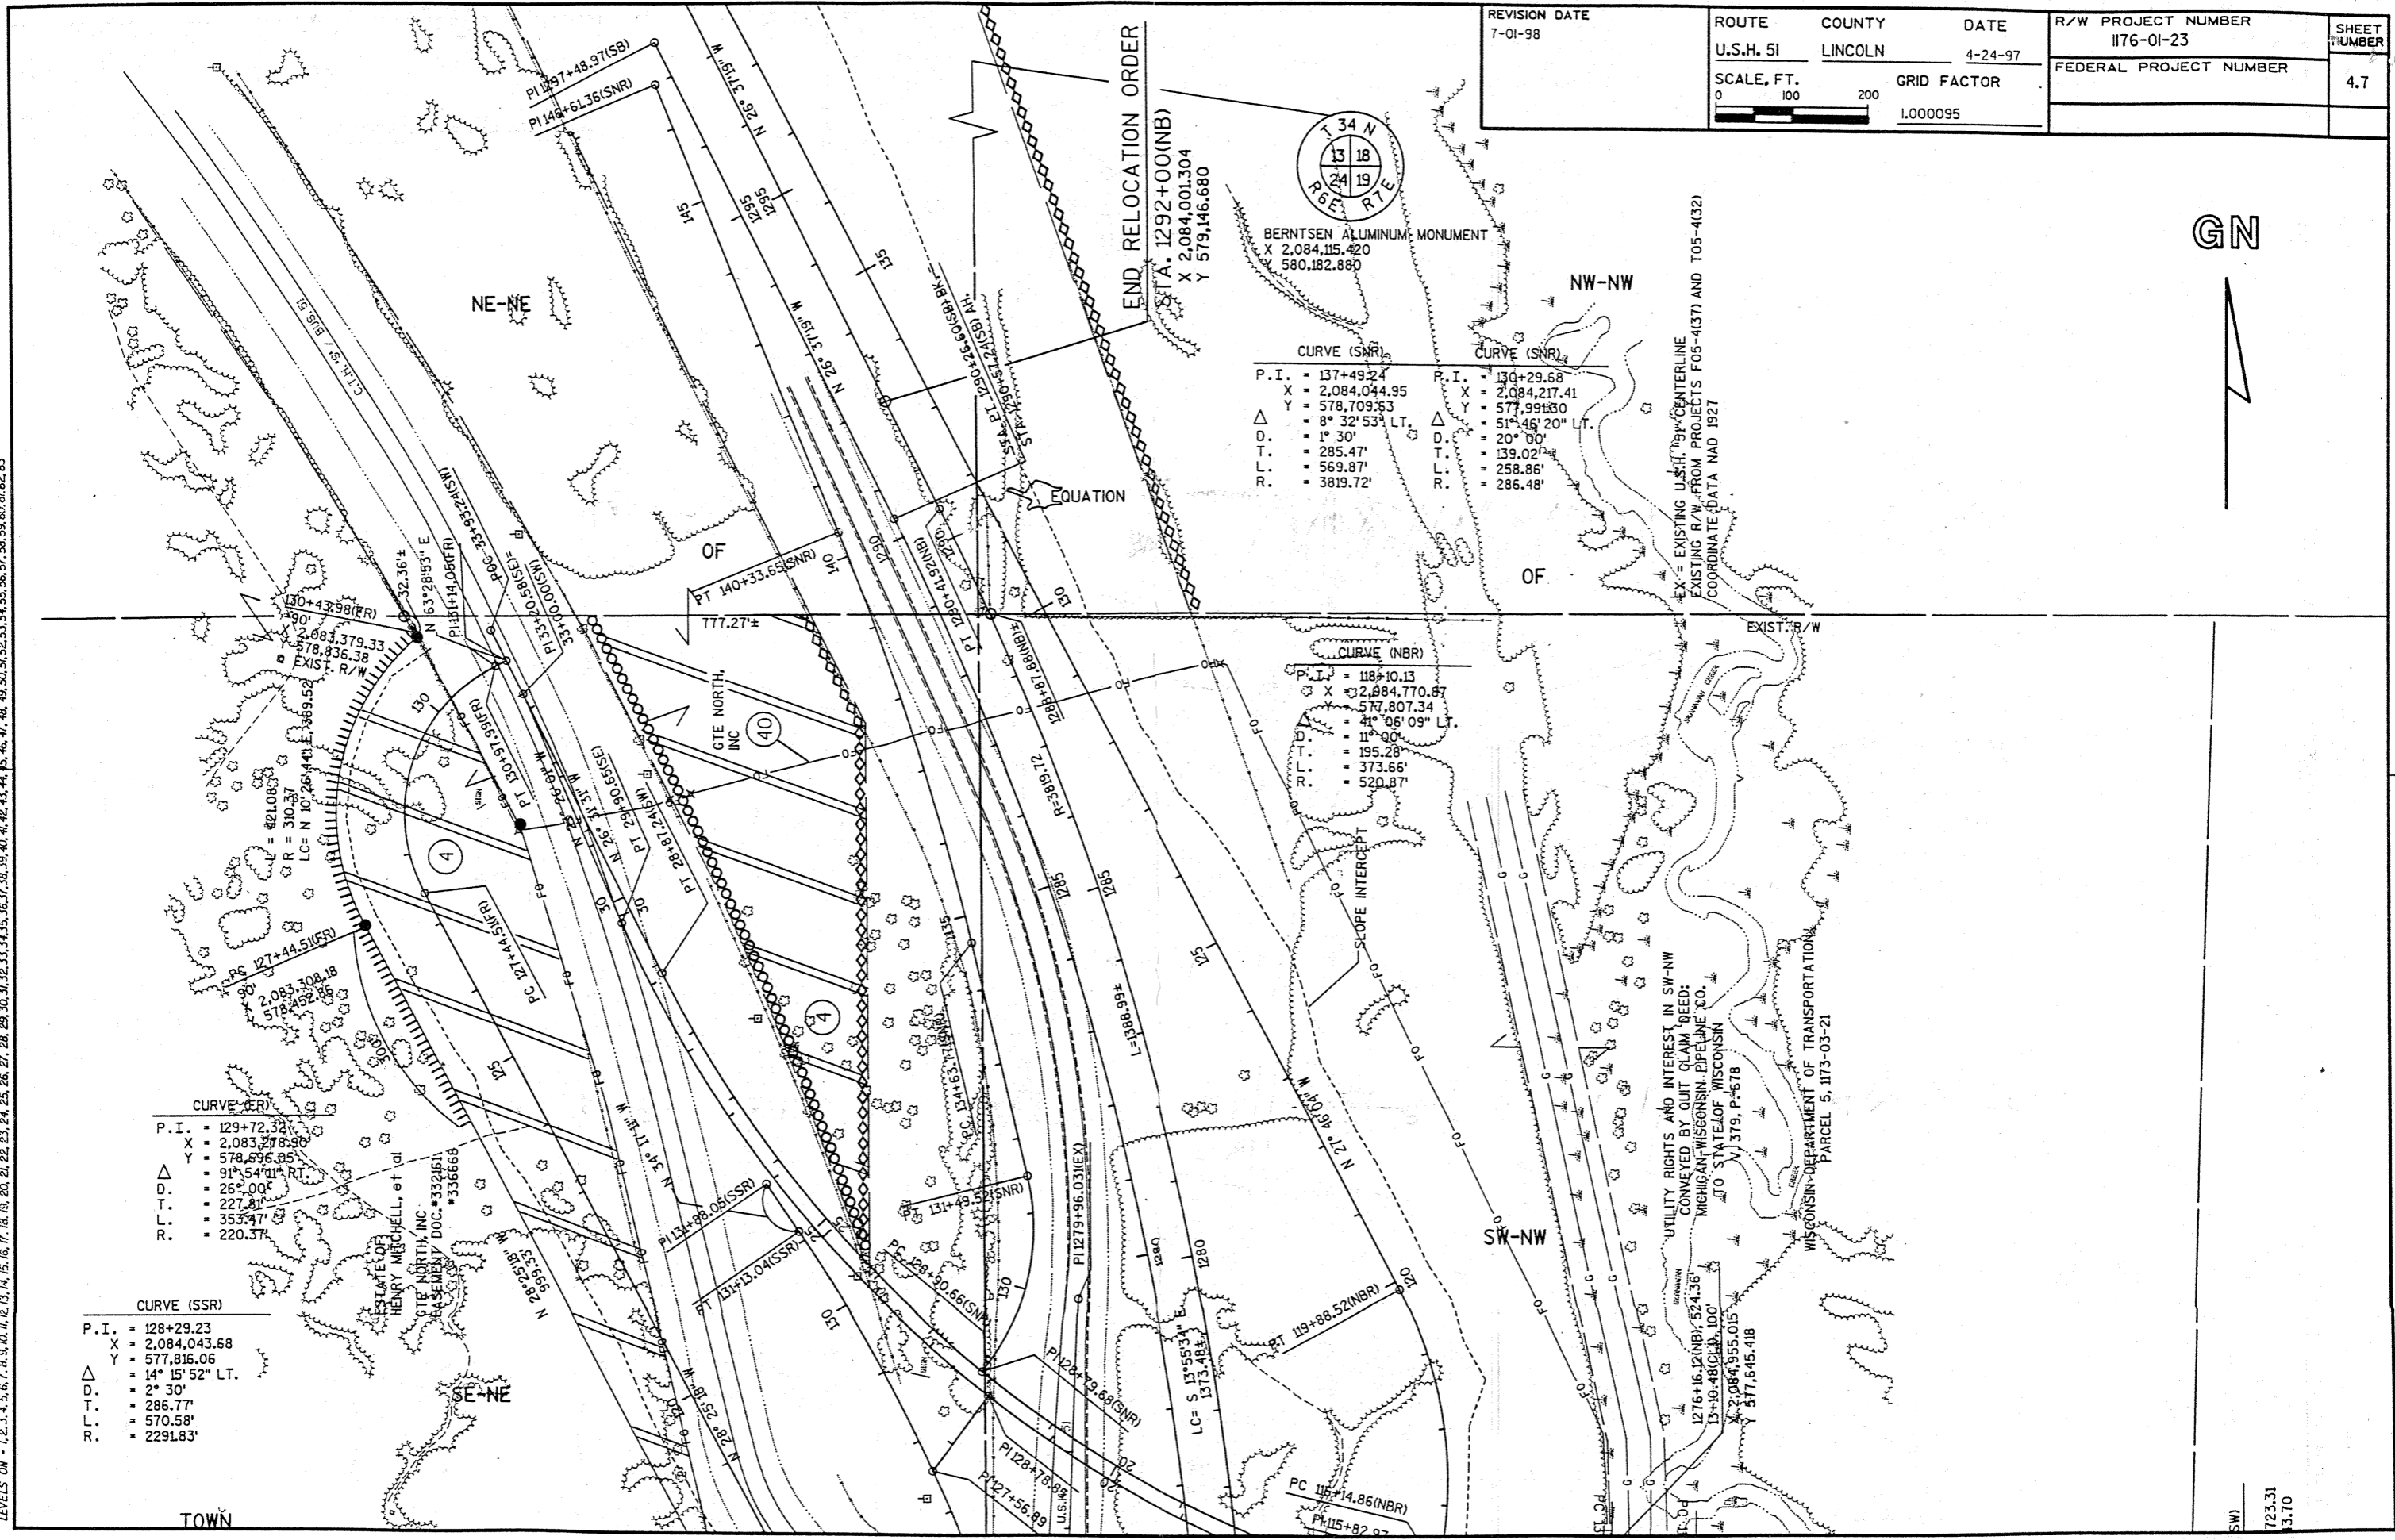

BERNTSEN ALUMINUM MONUMENT
 X 2,084,115.420
 Y 580,182.880

| CURVE (SNR) ₁ | | CURVE (SNR) ₂ | |
|--------------------------|------------------|--------------------------|-------------------|
| P.I. | = 137+49.24 | P.I. | = 130+29.68 |
| X | = 2,084,044.95 | X | = 2,084,217.41 |
| Y | = 578,709.63 | Y | = 577,991.80 |
| Δ | = 8° 32' 53" LT. | Δ | = 51° 46' 20" LT. |
| D. | = 1° 30' | D. | = 20° 00' |
| T. | = 285.47' | T. | = 139.02' |
| L. | = 569.87' | L. | = 258.86' |
| R. | = 3819.72' | R. | = 286.48' |

| CURVE (NBR) | |
|-------------|-------------------|
| P.I. | = 118+10.13 |
| X | = 2,084,770.87 |
| Y | = 577,807.34 |
| Δ | = 41° 06' 09" LT. |
| D. | = 11° 00' |
| T. | = 195.28' |
| L. | = 373.66' |
| R. | = 520.87' |

| CURVE (SSR) | |
|-------------|-------------------|
| P.I. | = 129+72.32 |
| X | = 2,083,278.98 |
| Y | = 578,596.85 |
| Δ | = 91° 54' 11" RT. |
| D. | = 25° 00' |
| T. | = 227.81' |
| L. | = 353.47' |
| R. | = 220.37' |

| CURVE (SSR) | |
|-------------|-------------------|
| P.I. | = 128+29.23 |
| X | = 2,084,043.68 |
| Y | = 577,816.06 |
| Δ | = 14° 15' 52" LT. |
| D. | = 2° 30' |
| T. | = 286.77' |
| L. | = 570.58' |
| R. | = 2291.83' |

UTILITY RIGHTS AND INTEREST IN SW-NW
 CONVEYED BY QUIT CLAIM DEED:
 MICHIGAN WISCONSIN PIPELINE CO.
 TO STATE OF WISCONSIN
 V) 379, P-678

WISCONSIN DEPARTMENT OF TRANSPORTATION
 PARCEL 5, 1173-03-21

723.31
 3.70