


FED. ROAD DIST. NO.	STATE	FED. AID PROJ. NO.	SHEET NO.	TOTAL SHEETS
4	WIS.	431-C	6	60

DIVISION JOB NO. 7894

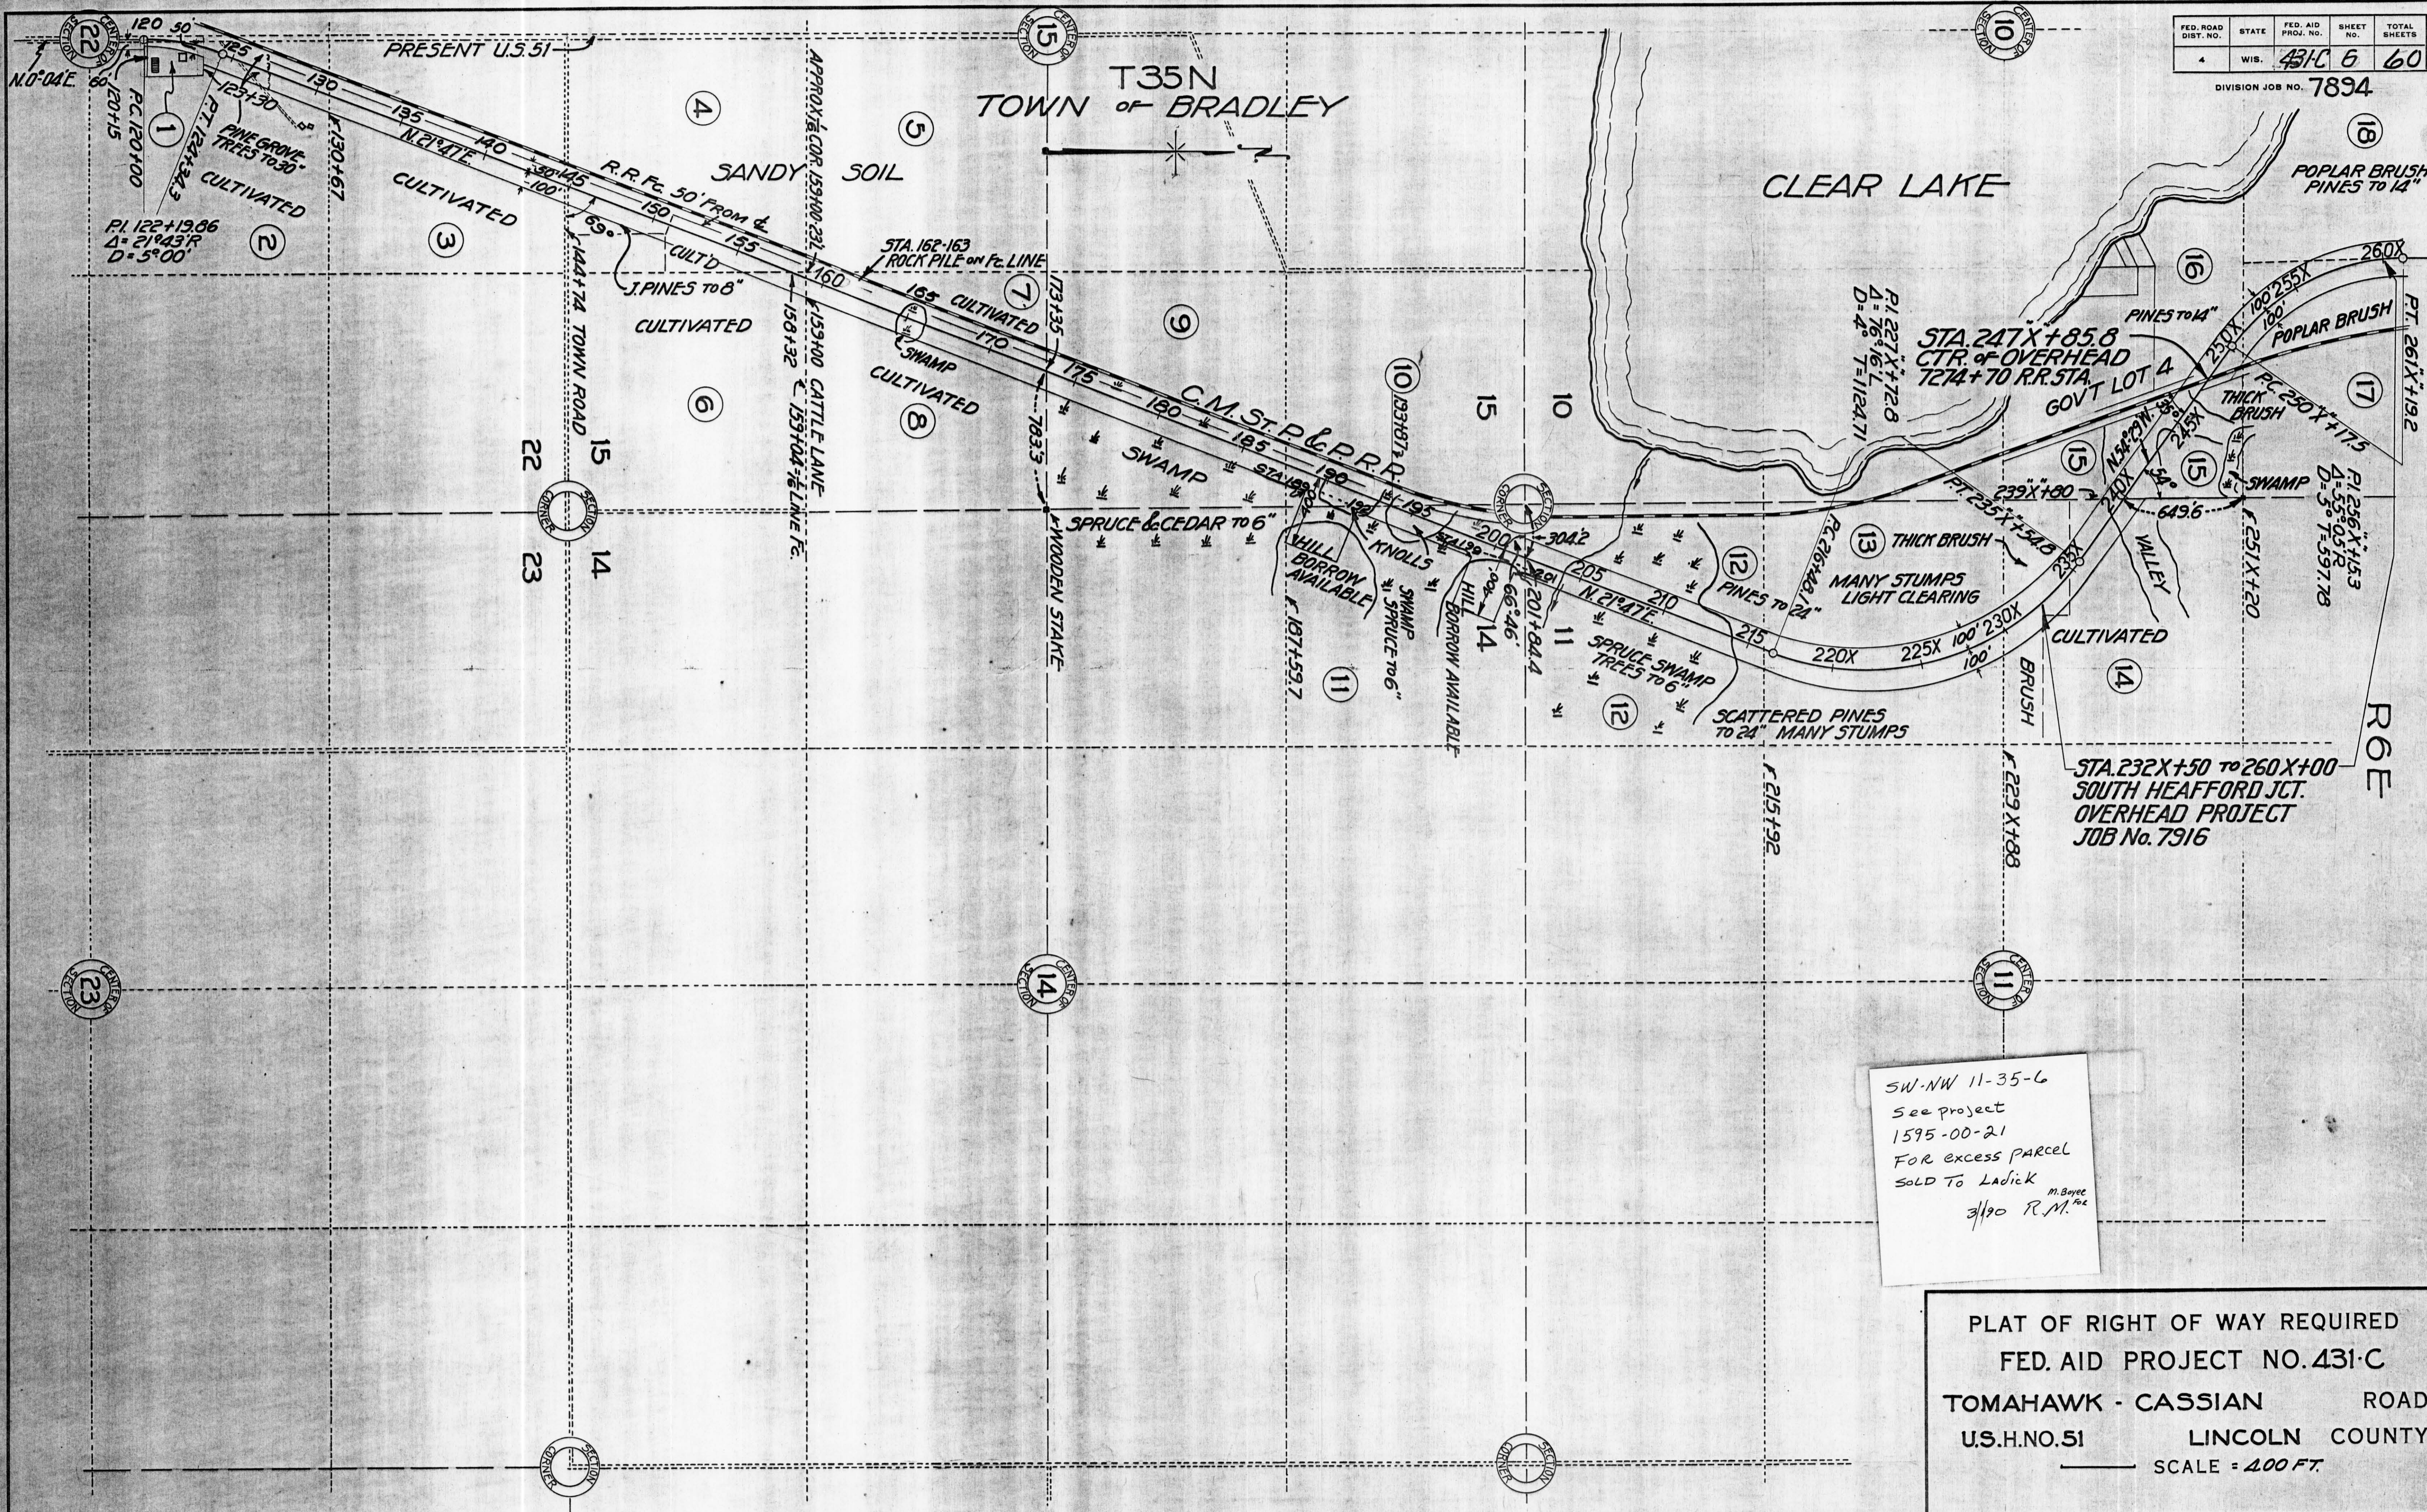

SW-NW 11-35-6
 See project
 1595-00-21
 For excess parcel
 SOLD TO LADICK
 M. Boyce
 3/90 R.M.

PLAT OF RIGHT OF WAY REQUIRED
 FED. AID PROJECT NO. 431-C
 TOMAHAWK - CASSIAN ROAD
 U.S.H.NO.51 LINCOLN COUNTY
 SCALE = 400 FT.