


REVISION DATE 9/11/90	ROUTE C.T.H. CC	COUNTY LINCOLN	DATE	R/W PROJECT NUMBER 9408-02-00	SHEET NUMBER 4.5
	SCALE, FT. 0 100 200		GRID FACTOR	FEDERAL PROJECT NUMBER	

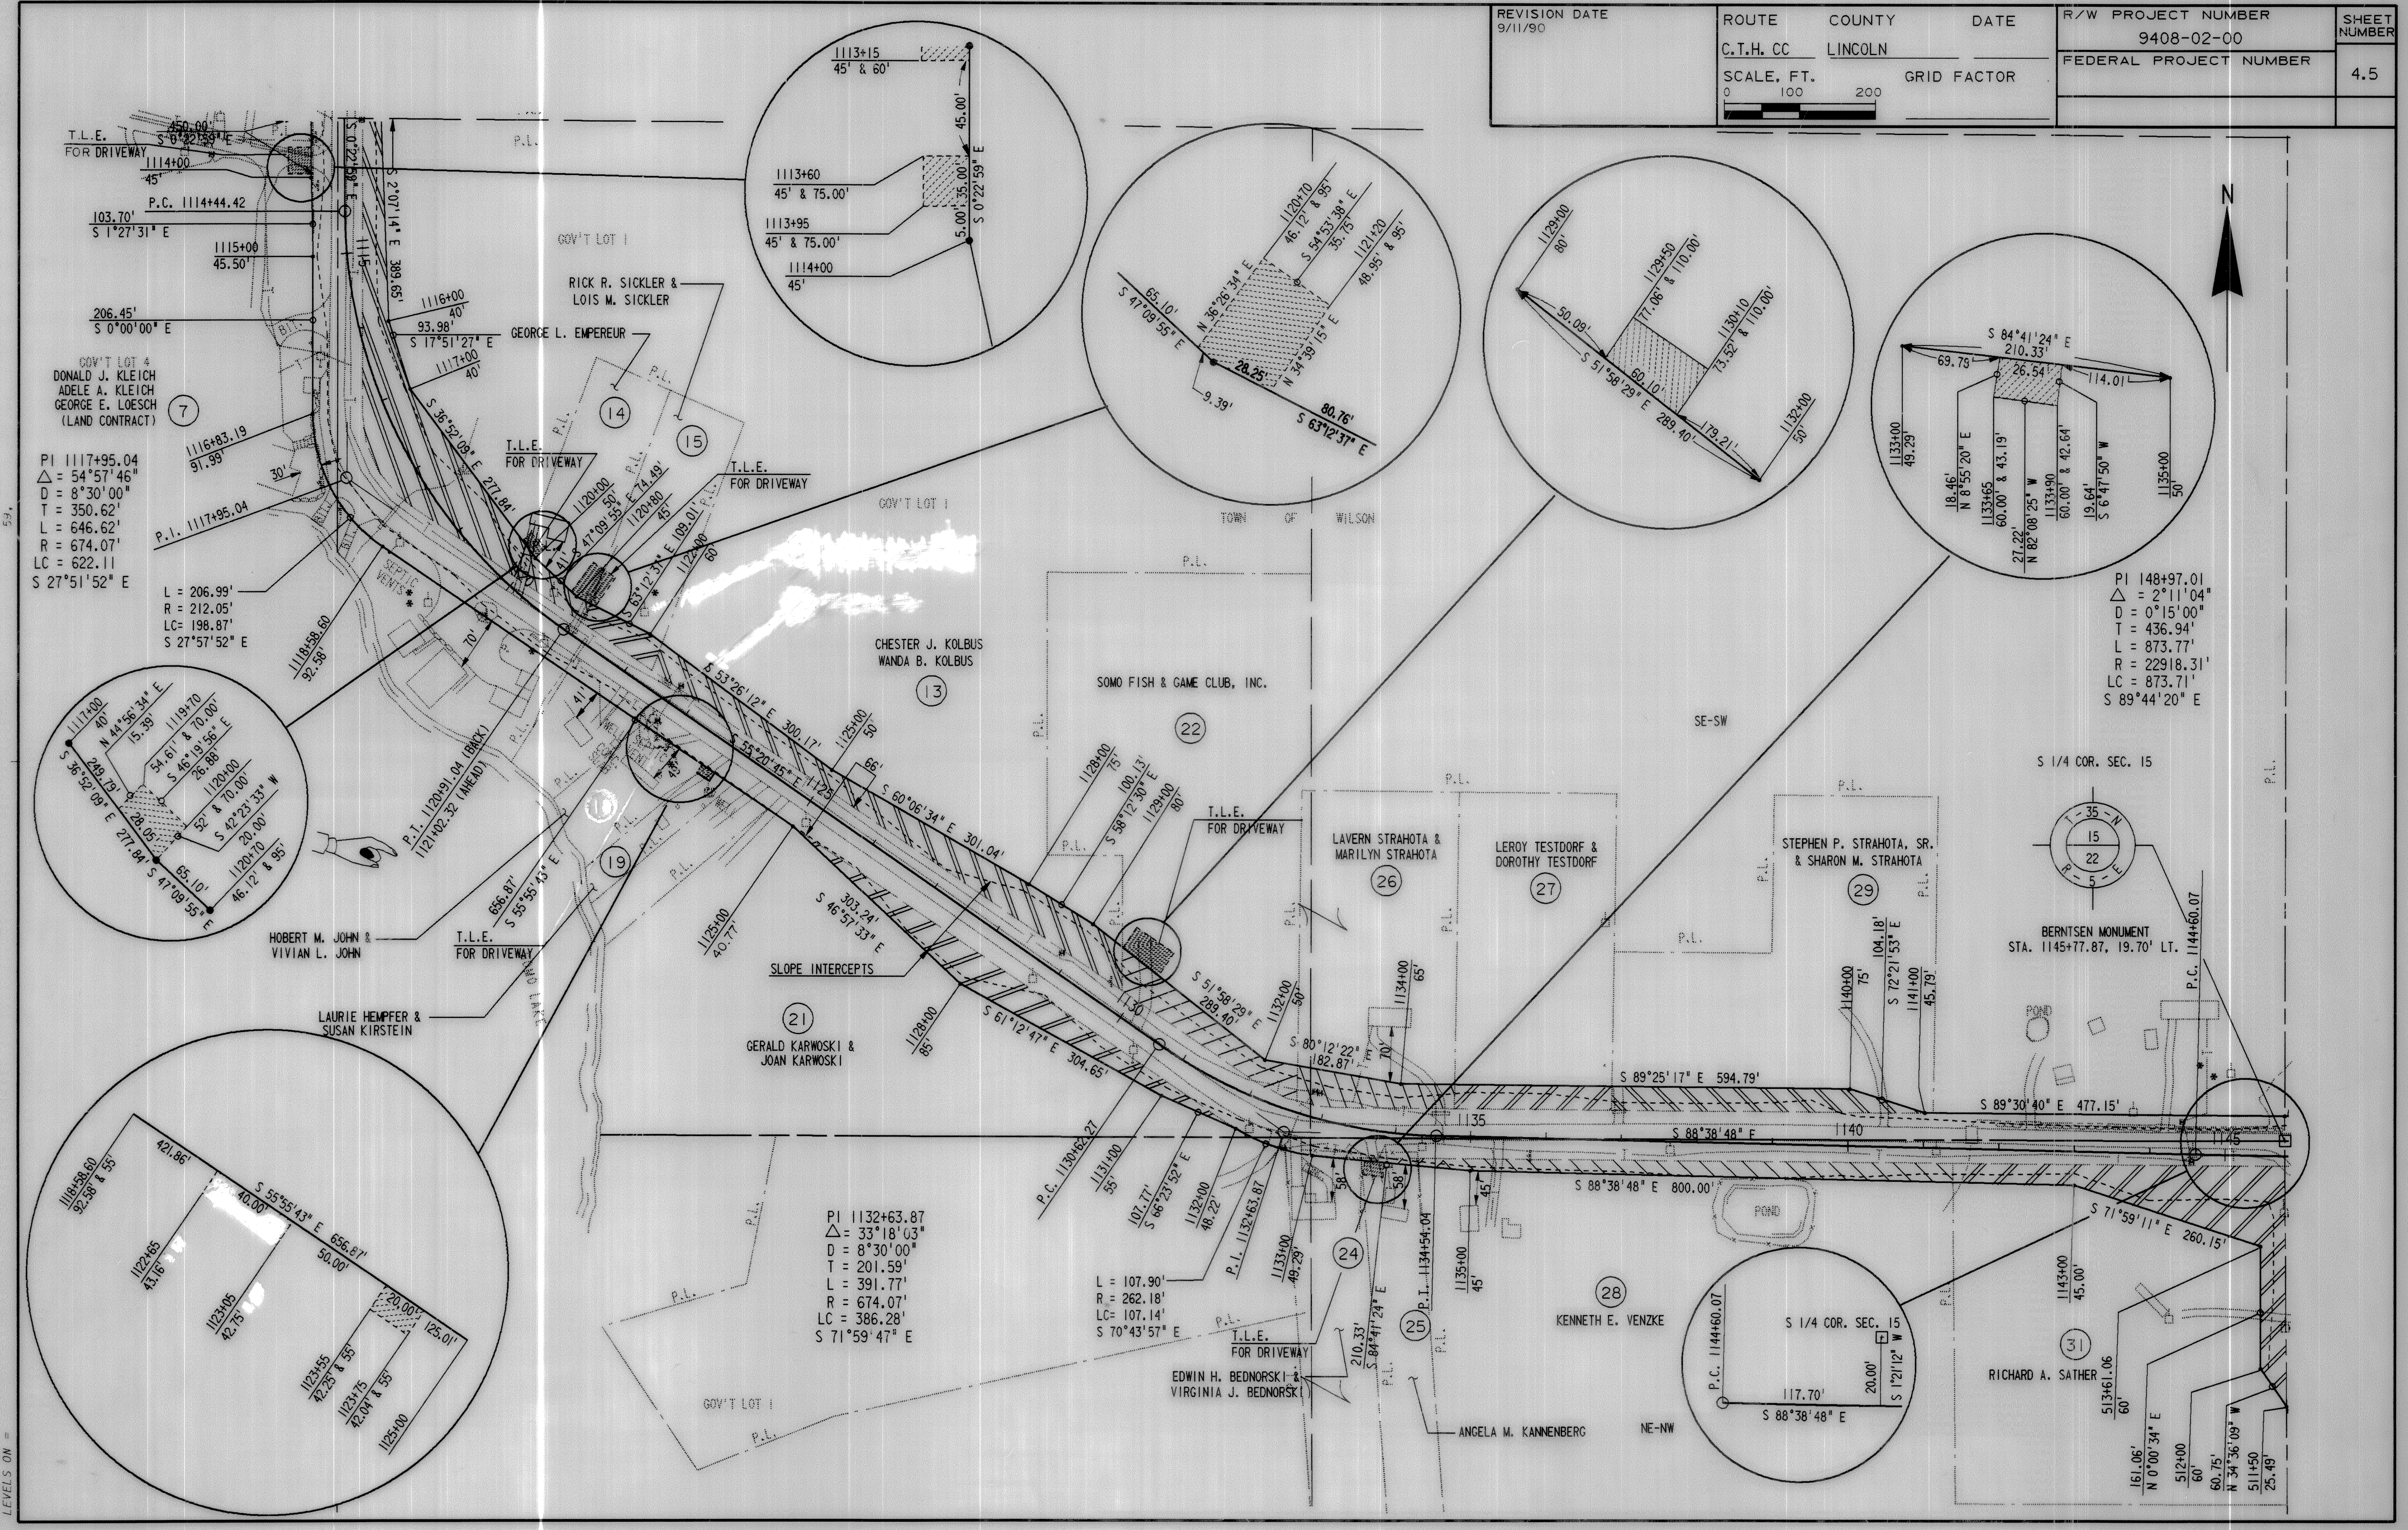

PLOT SCALE

PLOT NAME

REV. DATE

ORIGINATOR