

REVISION DATE
9/11/90

ROUTE COUNTY DATE
C.T.H. CC LINCOLN

R/W PROJECT NUMBER
9408-02-00

SHEET
NUMBER

SCALE, FT. GRID FACTOR
0 100 200

FEDERAL PROJECT NUMBER




4.8

PI 601+20.96
 $\Delta = 14^\circ 47' 05''$
 $D = 12^\circ 30' 00''$
 $T = 59.47'$
 $L = 118.28'$
 $R = 458.37'$
 $LC = 117.95'$
N $11^\circ 27' 07''$ W


TIM MICHAEL & CYNTHIA M.
FITZGERALD

SE-SE

SW-SW

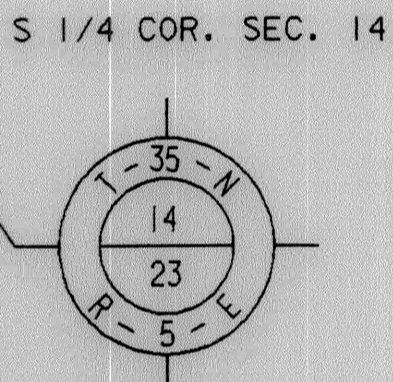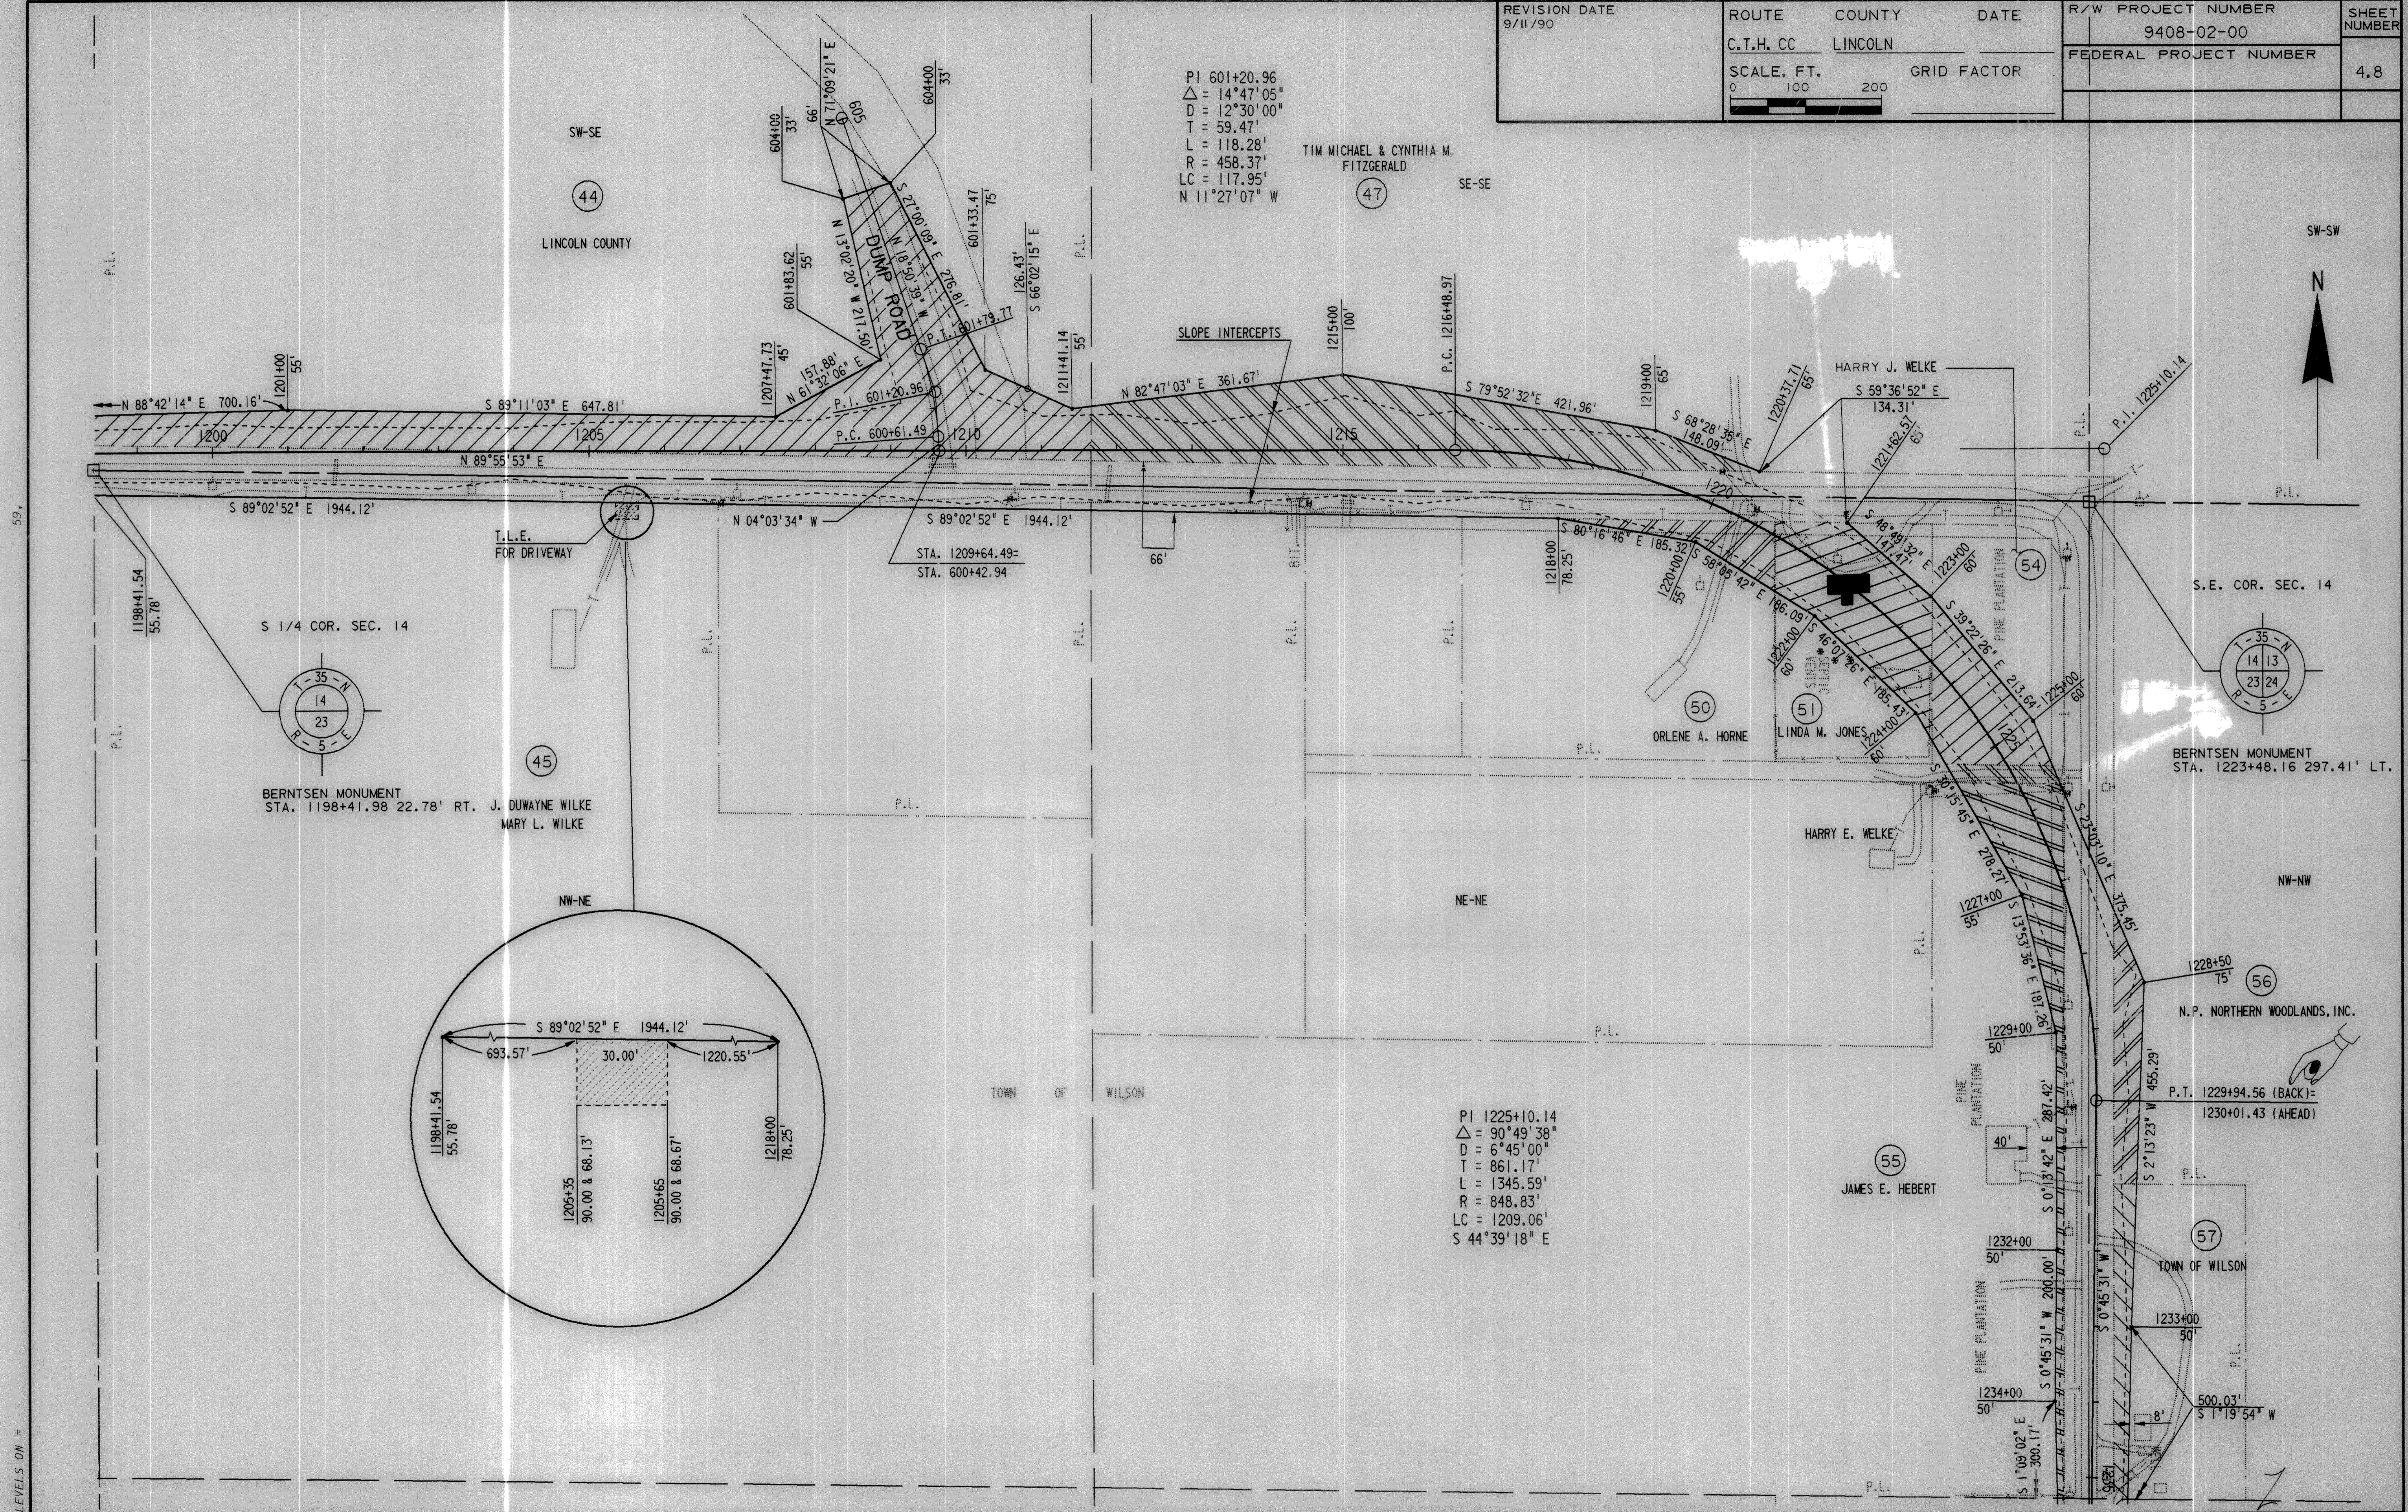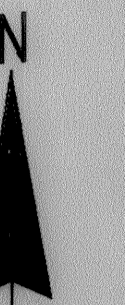

BERNTSEN MONUMENT
STA. 1198+41.98 22.78' RT. J. DUWAYNE WILKE
MARY L. WILKE

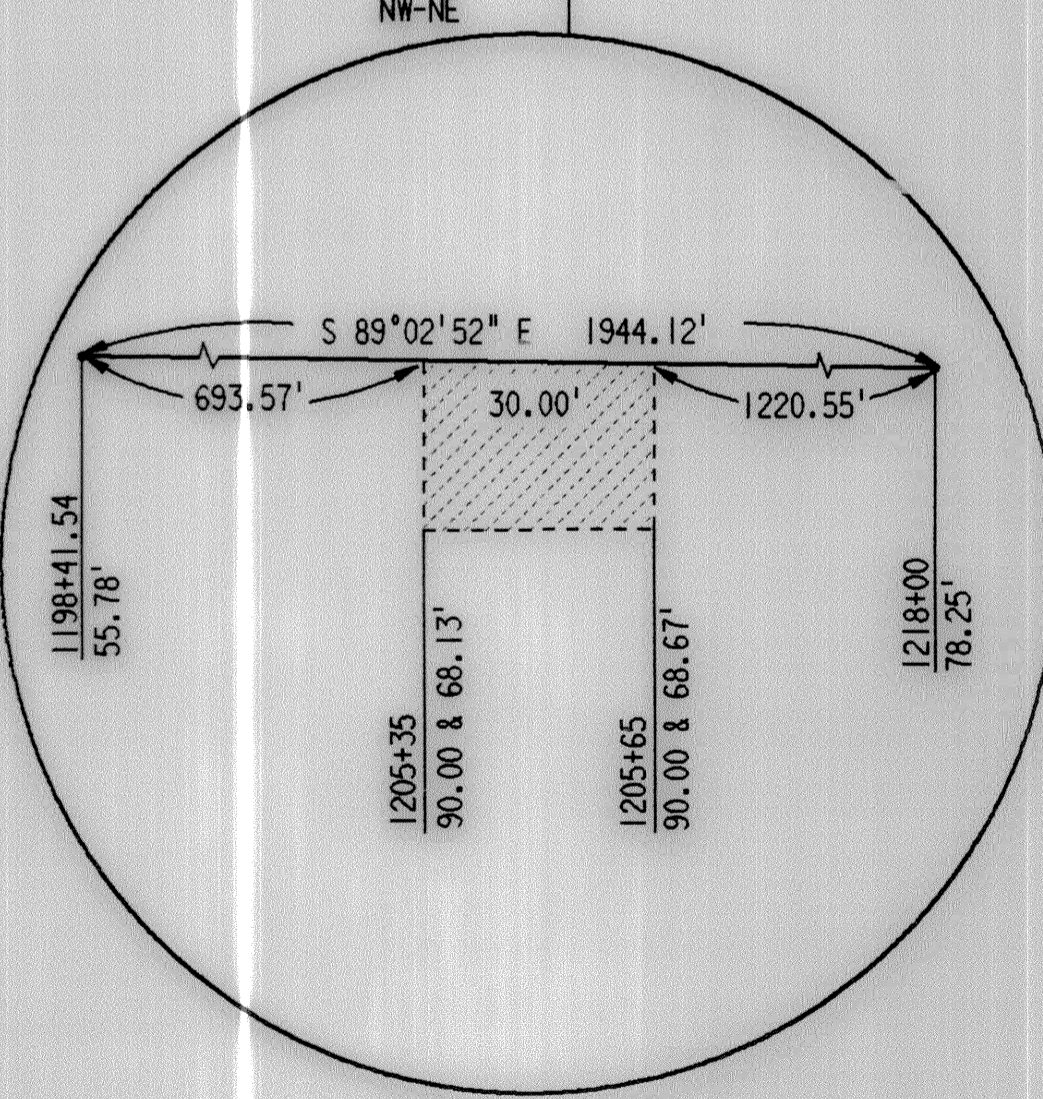

PI 1225+10.14
 $\Delta = 90^\circ 49' 38''$
 $D = 6^\circ 45' 00''$
 $T = 861.17'$
 $L = 1345.59'$
 $R = 848.83'$
 $LC = 1209.06'$
S $44^\circ 39' 18''$ E

JAMES E. HEBERT

BERNTSEN MONUMENT
STA. 1223+48.16 297.41' LT.

N.P. NORTHERN WOODLANDS, INC.

LEVELS ON =