

REVISION DATE
9/11/90

ROUTE COUNTY DATE
C.T.H. CC LINCOLN



R/W PROJECT NUMBER
9408-02-00

SHEET NUMBER

SCALE, FT. GRID FACTOR
0 100 200

FEDERAL PROJECT NUMBER

4.10

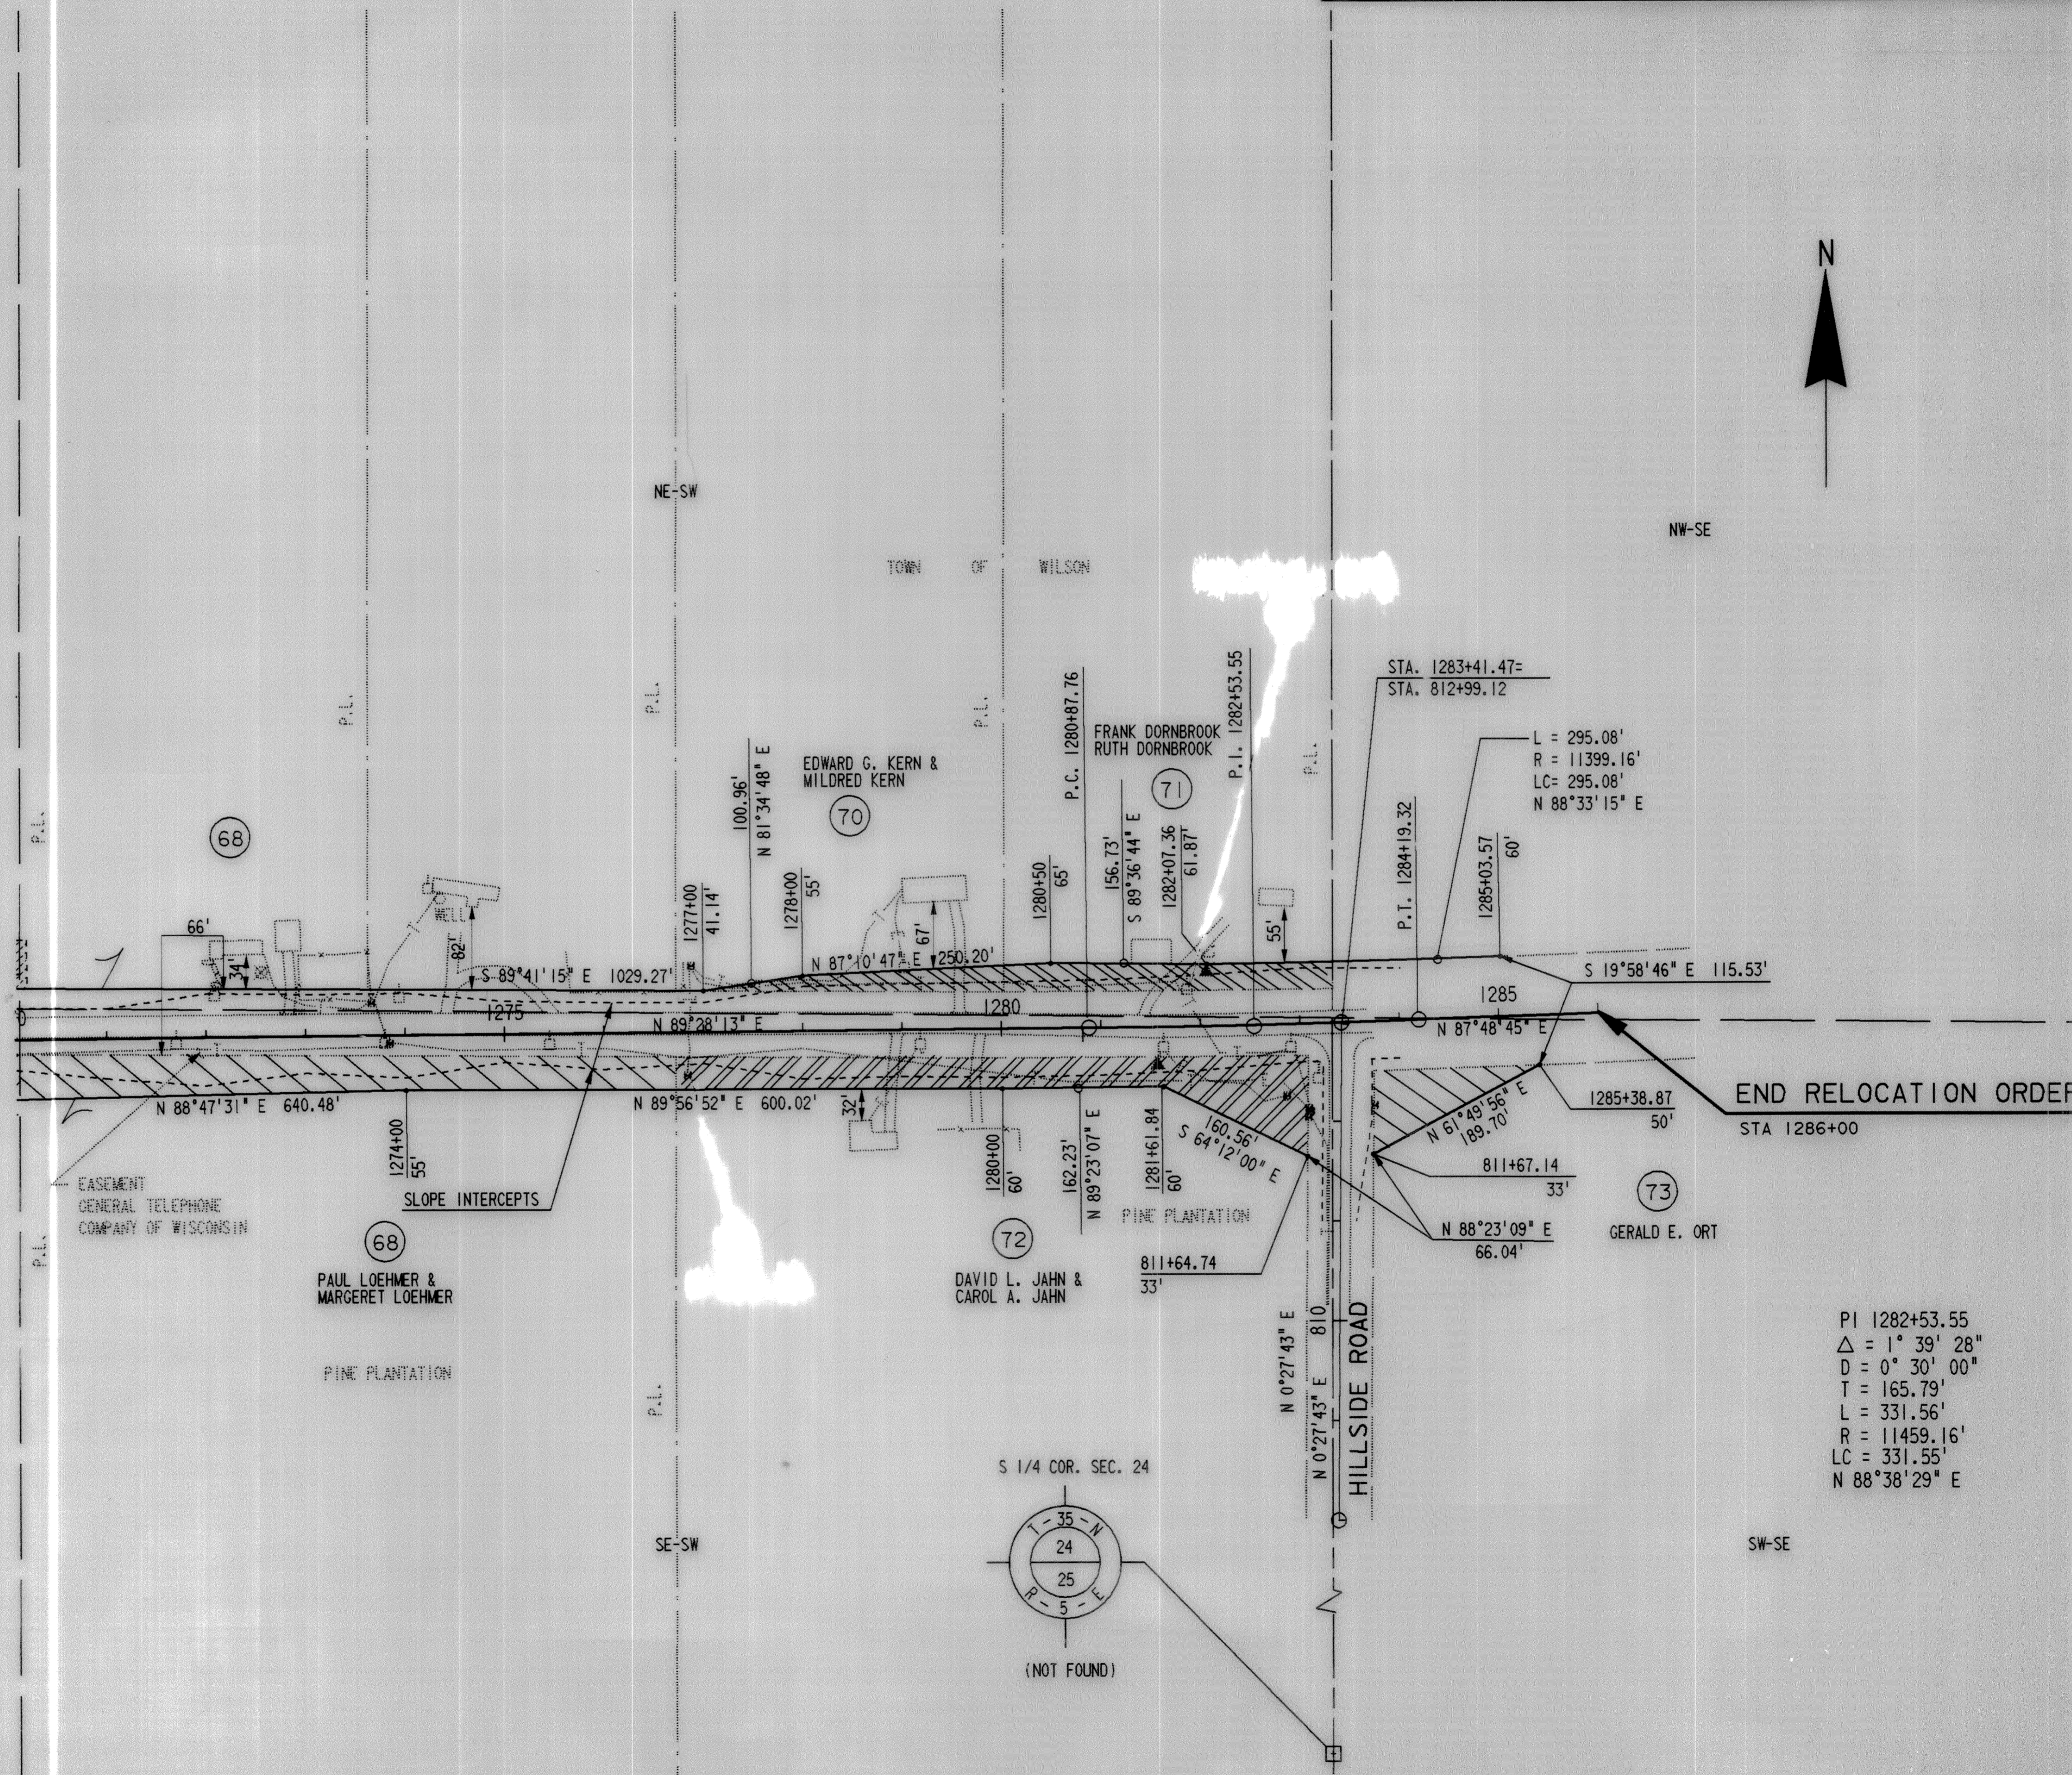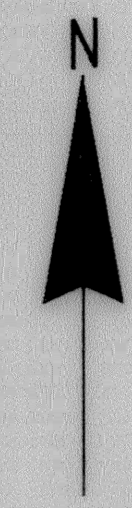

END RELOCATION ORDER
STA 1286+00

PI 1282+53.55
Δ = 1° 39' 28"
D = 0° 30' 00"
T = 165.79'
L = 331.56'
R = 11459.16'
LC = 331.55'
N 88° 38' 29" E

59'

LEVELS ON =

PLAT SCALE

PLAT NAME

REV. DATE

ORIGINATOR