

P.K. nail in 4" N. Pine.  
320' W, 54' S.  
P.K. nail in Power Pole.  
at 320' W - 342'.  
553' W, 47' S.




P.K. nail in Power Pole.  
320' W - 180' N.  
371' E - 185' S.  
P.K. nail in 10" Maple.  
580' W, 100' S.

Bearings Magnetic



Red granite monument set  
Iron pipe set

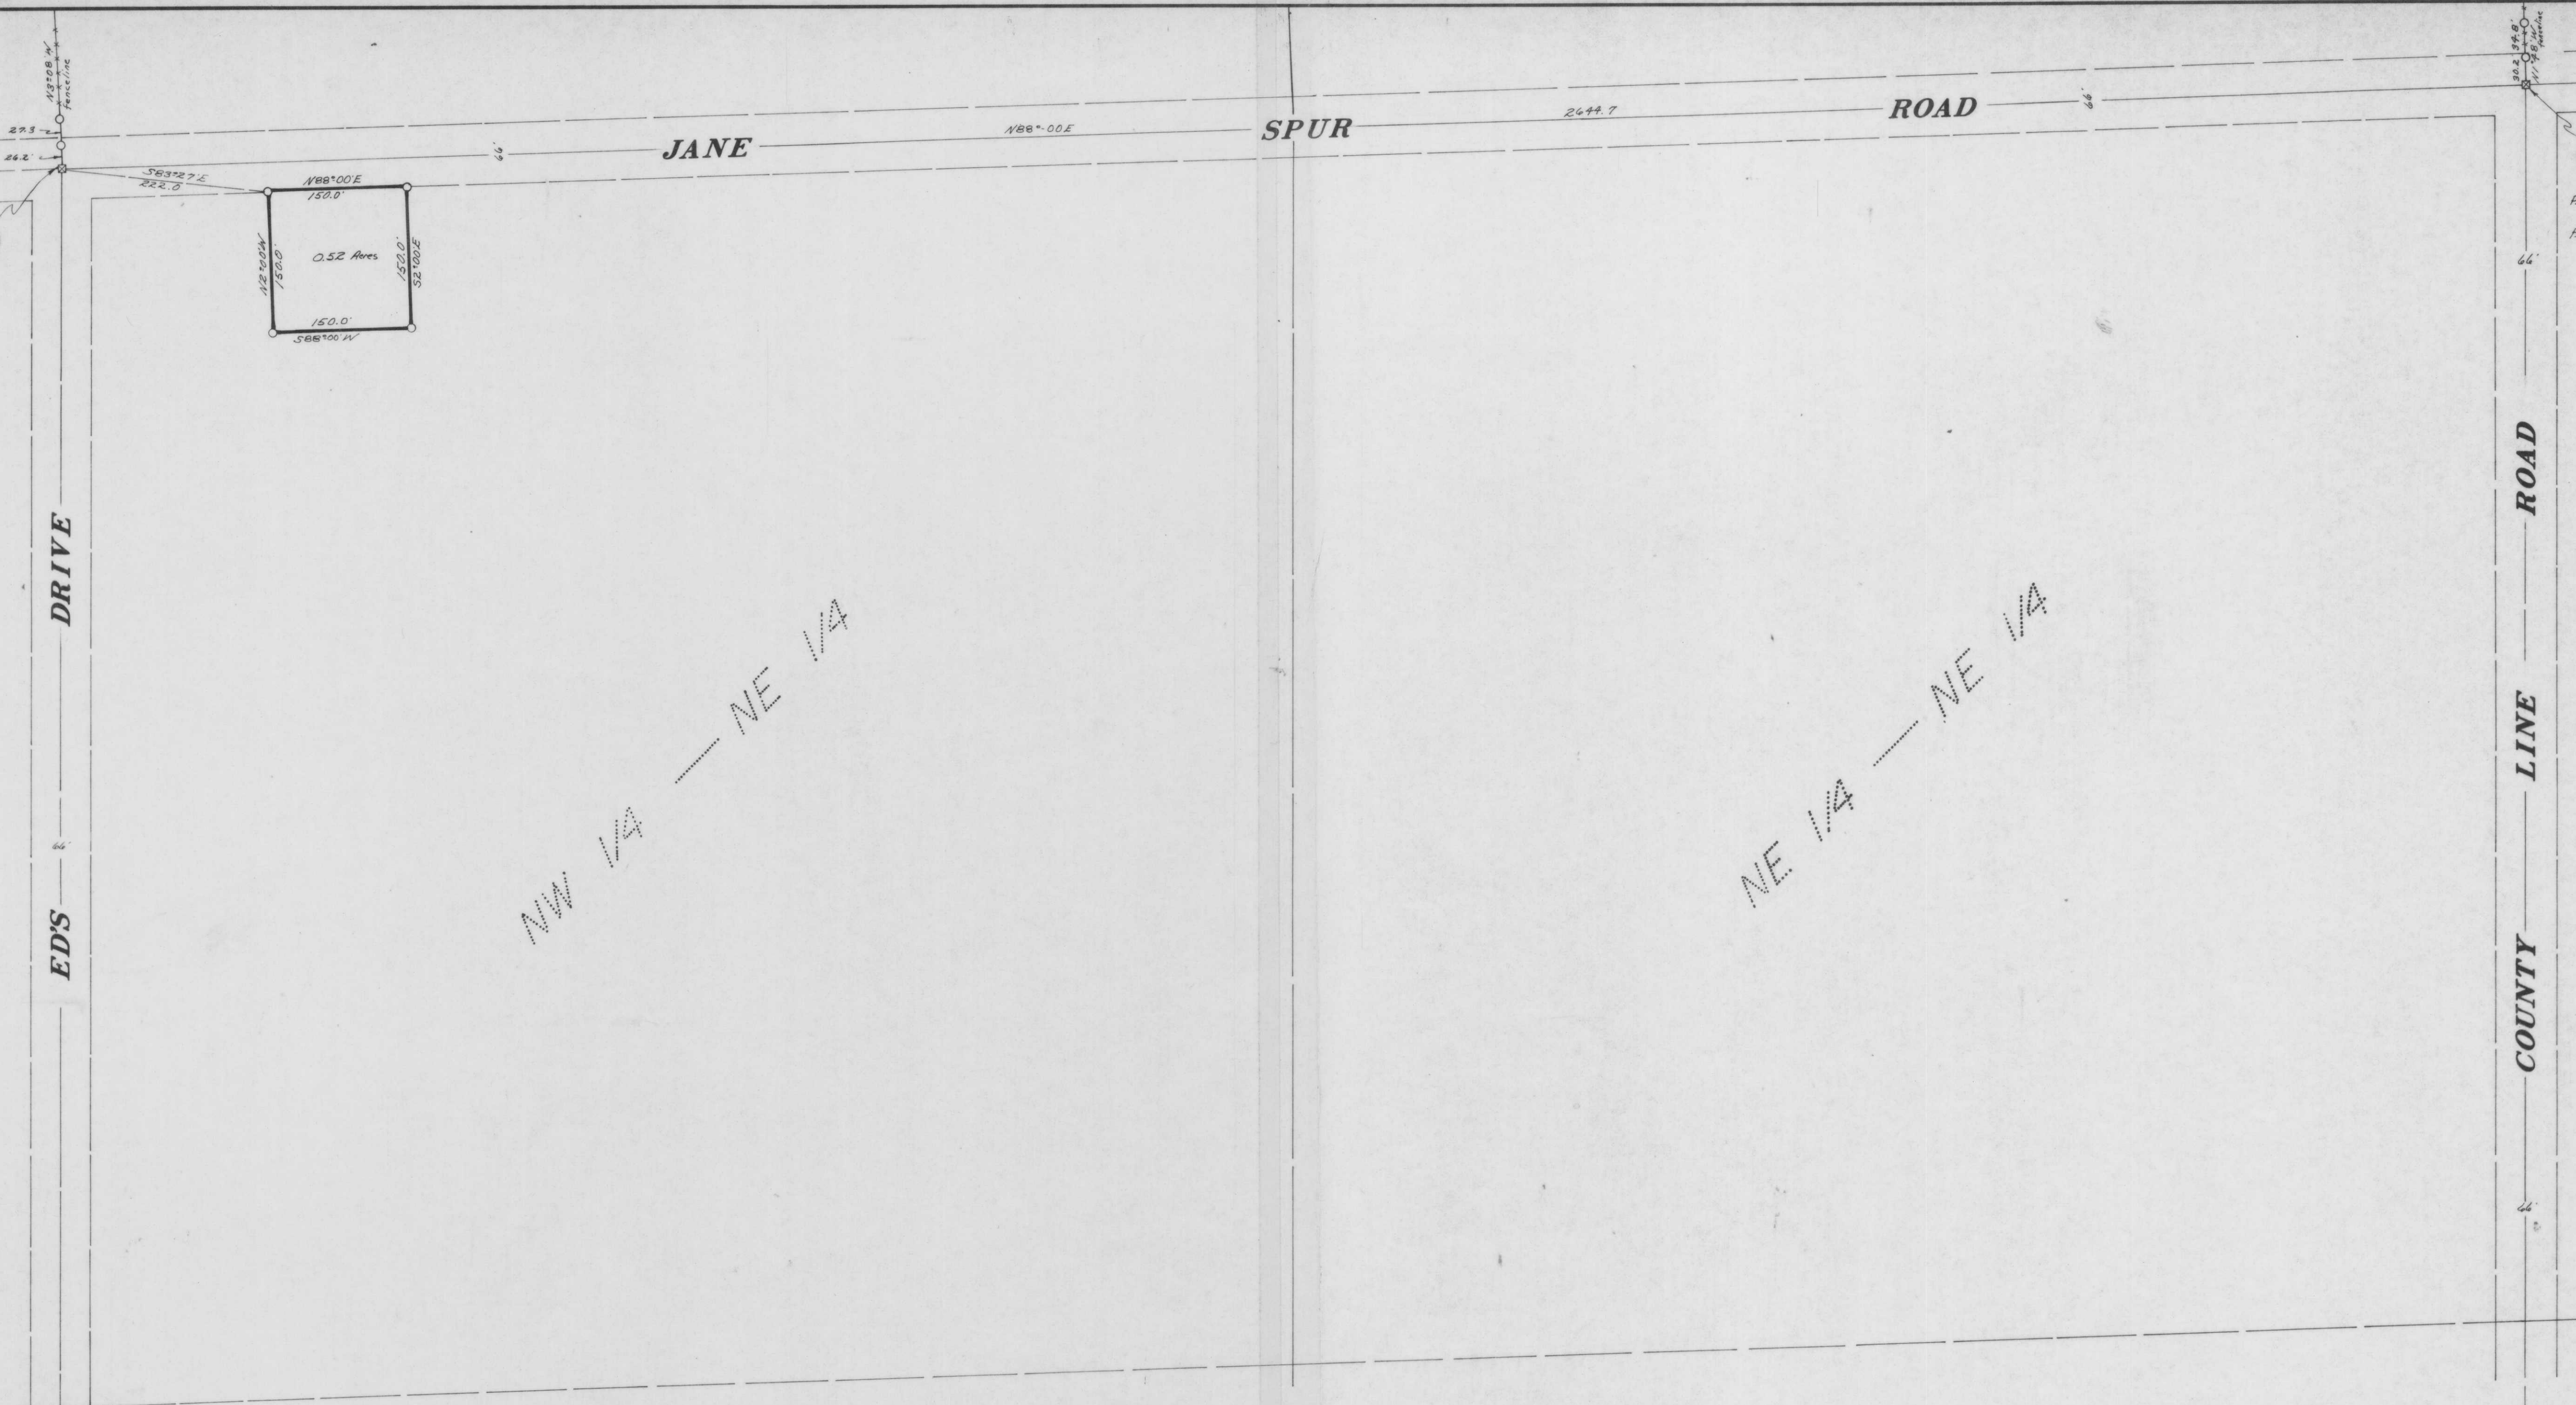

The  
**NE 1/2 the NE 1/4**  
**SECTION 13, T32N, R8E**  
Lincoln County, Wis

RECEIVED AT LINCOLN COUNTY  
COURTHOUSE THIS 2 DAY  
OF May 1974.  
TAX DESCRIPTION OFFICE

Scale 1" = 100'  
July, 1973



Northwoods Surveyors Inc.  
*John H. Fisher*  
Land Surveyor

RECEIVED AT LINCOLN COUNTY  
COURTHOUSE THIS 2 DAY  
OF May 1974.  
*Patrick R. Reine*  
TAX DESCRIPTION OFFICE

**L10 A**  
J. Kraemer  
112-13-328

Section 13 T32N R8E Lincoln County  
Section 18 T32N R9E Langdon County