

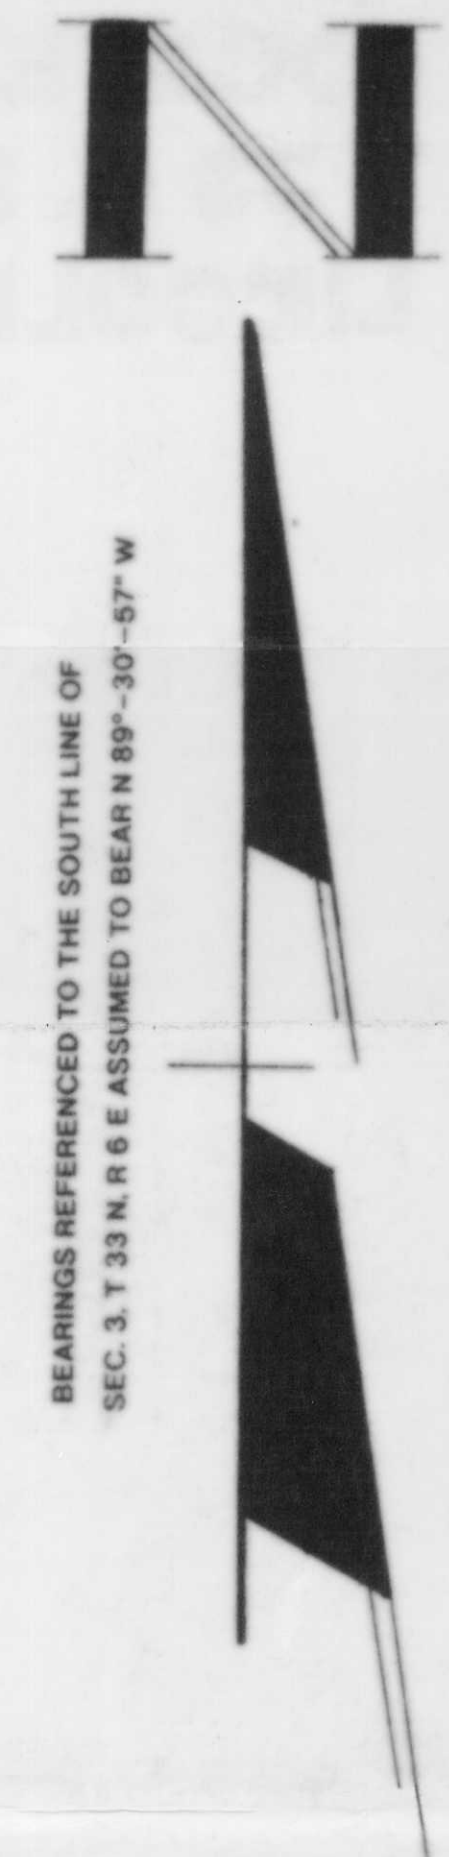


**LOCATED IN GOV'T LOTS 4 & 5, SECTION 3,  
T 33 N, R 6 E, TOWN OF ROCK FALLS,  
LINCOLN COUNTY, WISCONSIN**

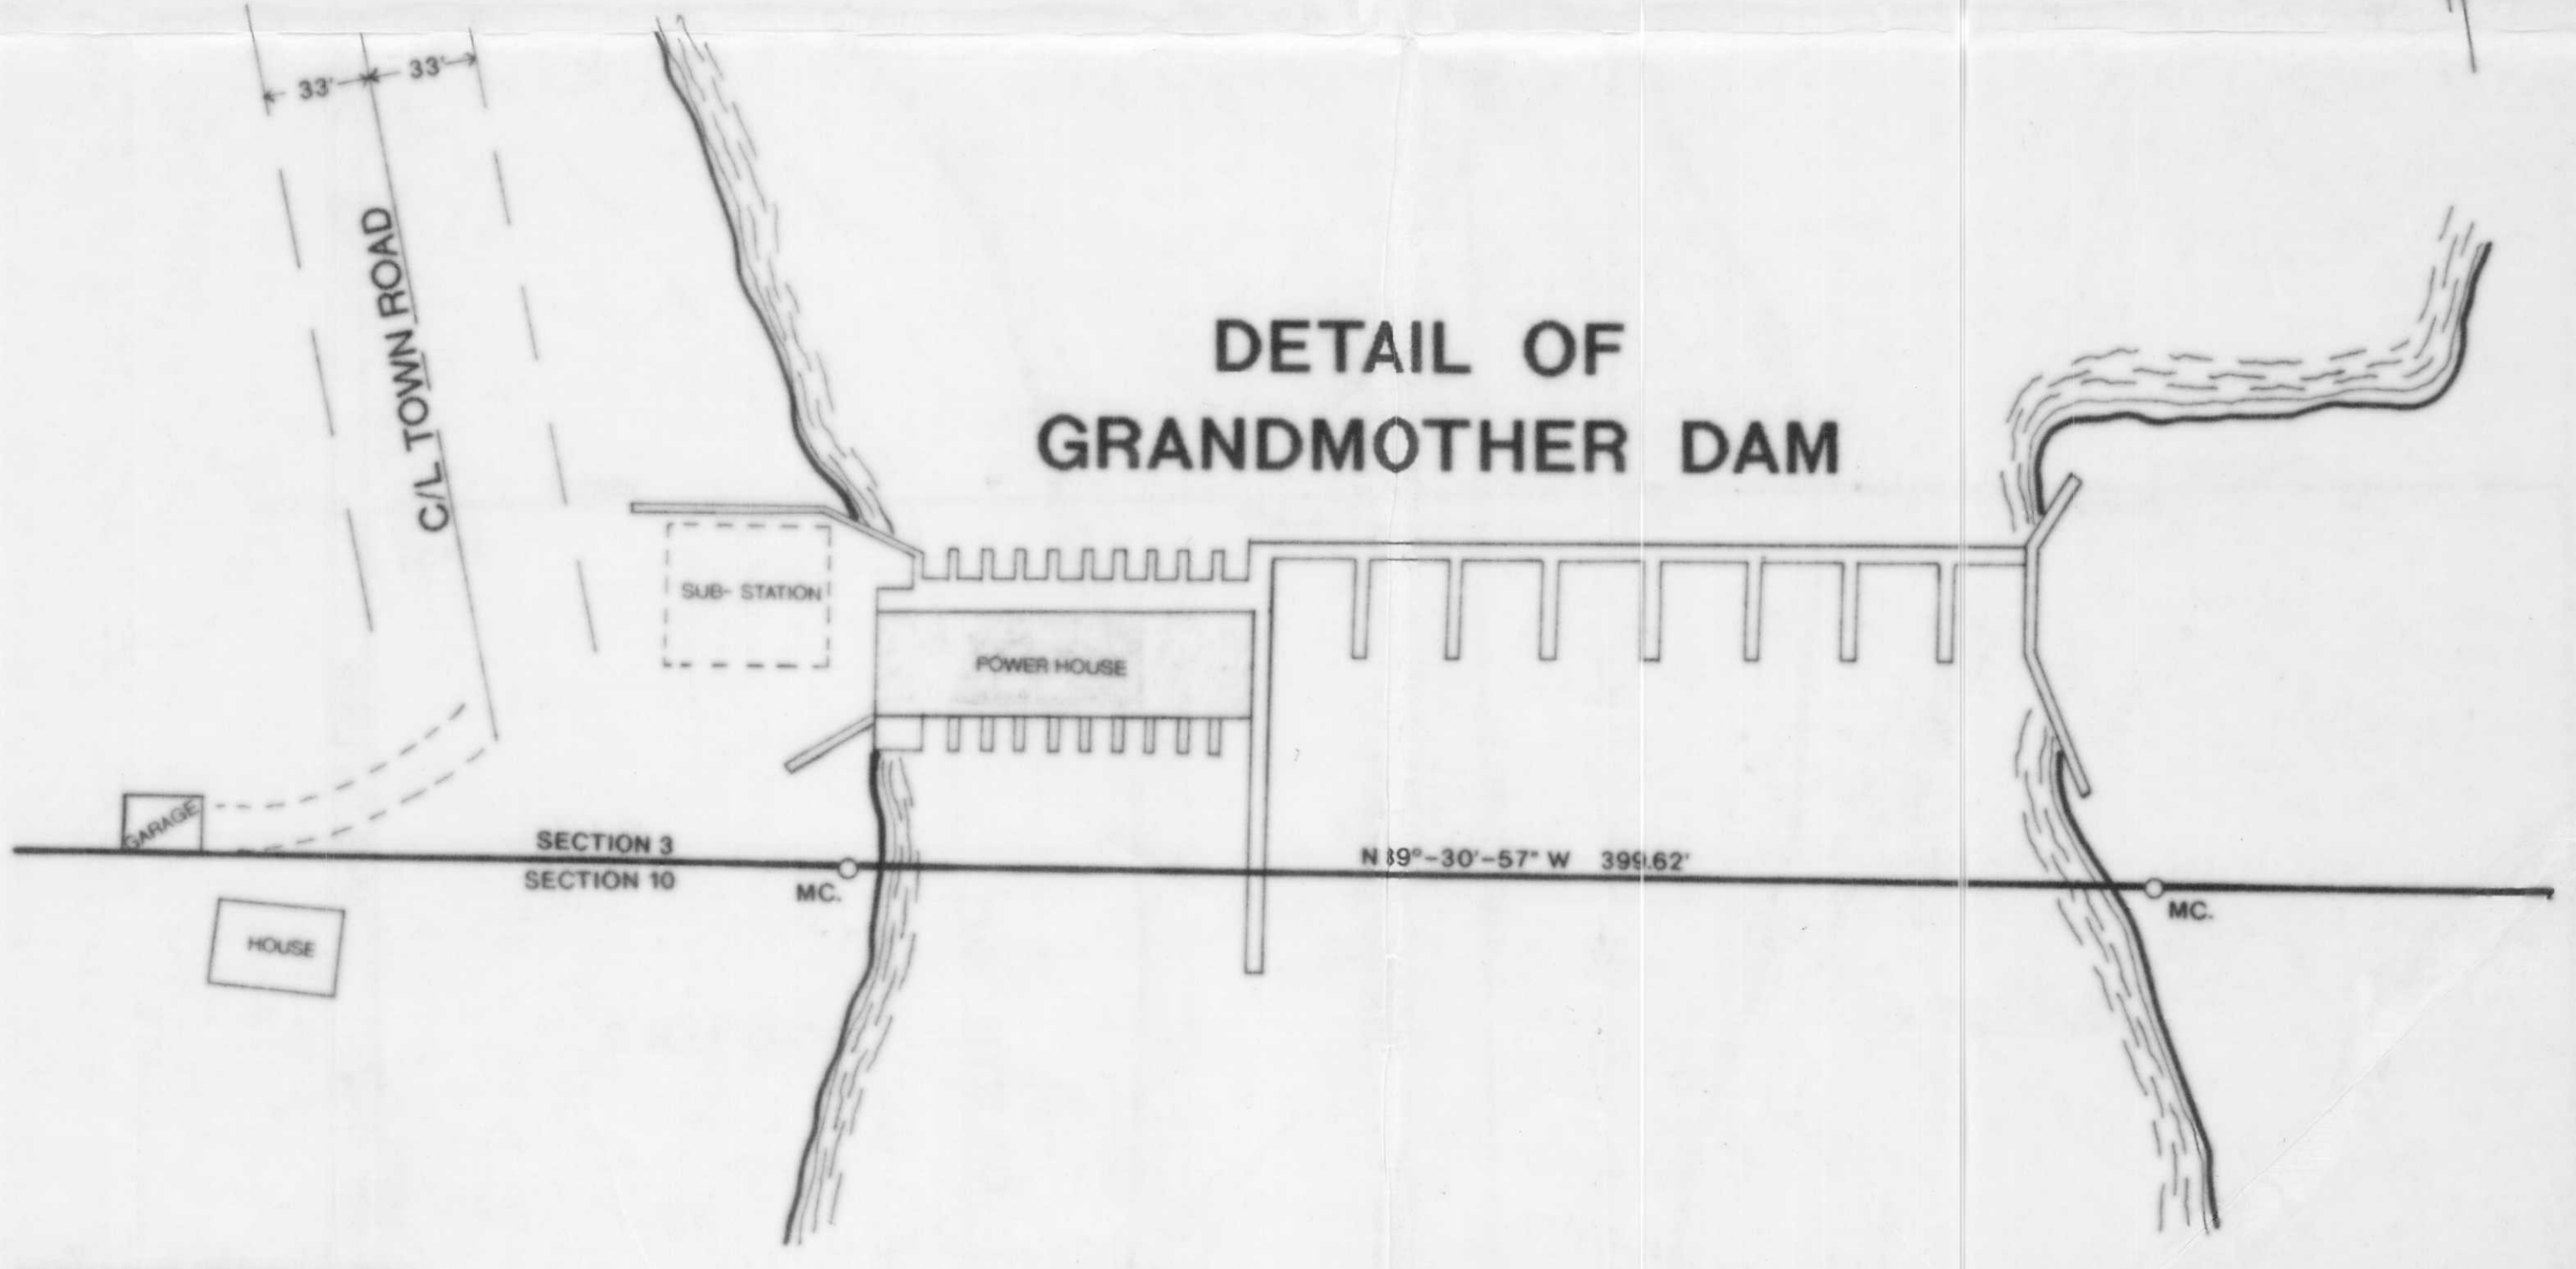


I, WILLIAM E. BANDOW, HEREBY CERTIFY THAT I HAVE SURVEYED THE ABOVE PARCEL OF LAND UNDER THE DIRECTION OF MICHAEL MCCARTHY AND THAT THE ABOVE MAP IS A TRUE AND CORRECT REPRESENTATION OF THE LANDS SURVEYED TO THE BEST OF MY KNOWLEDGE AND BELIEF. THAT I HAVE COMPLIED WITH THE PROVISIONS OF AE 7 OF THE WISCONSIN ADMINISTRATIVE CODE.

*William E. Bandow* 10-29-90  
WILLIAM E. BANDOW DATE

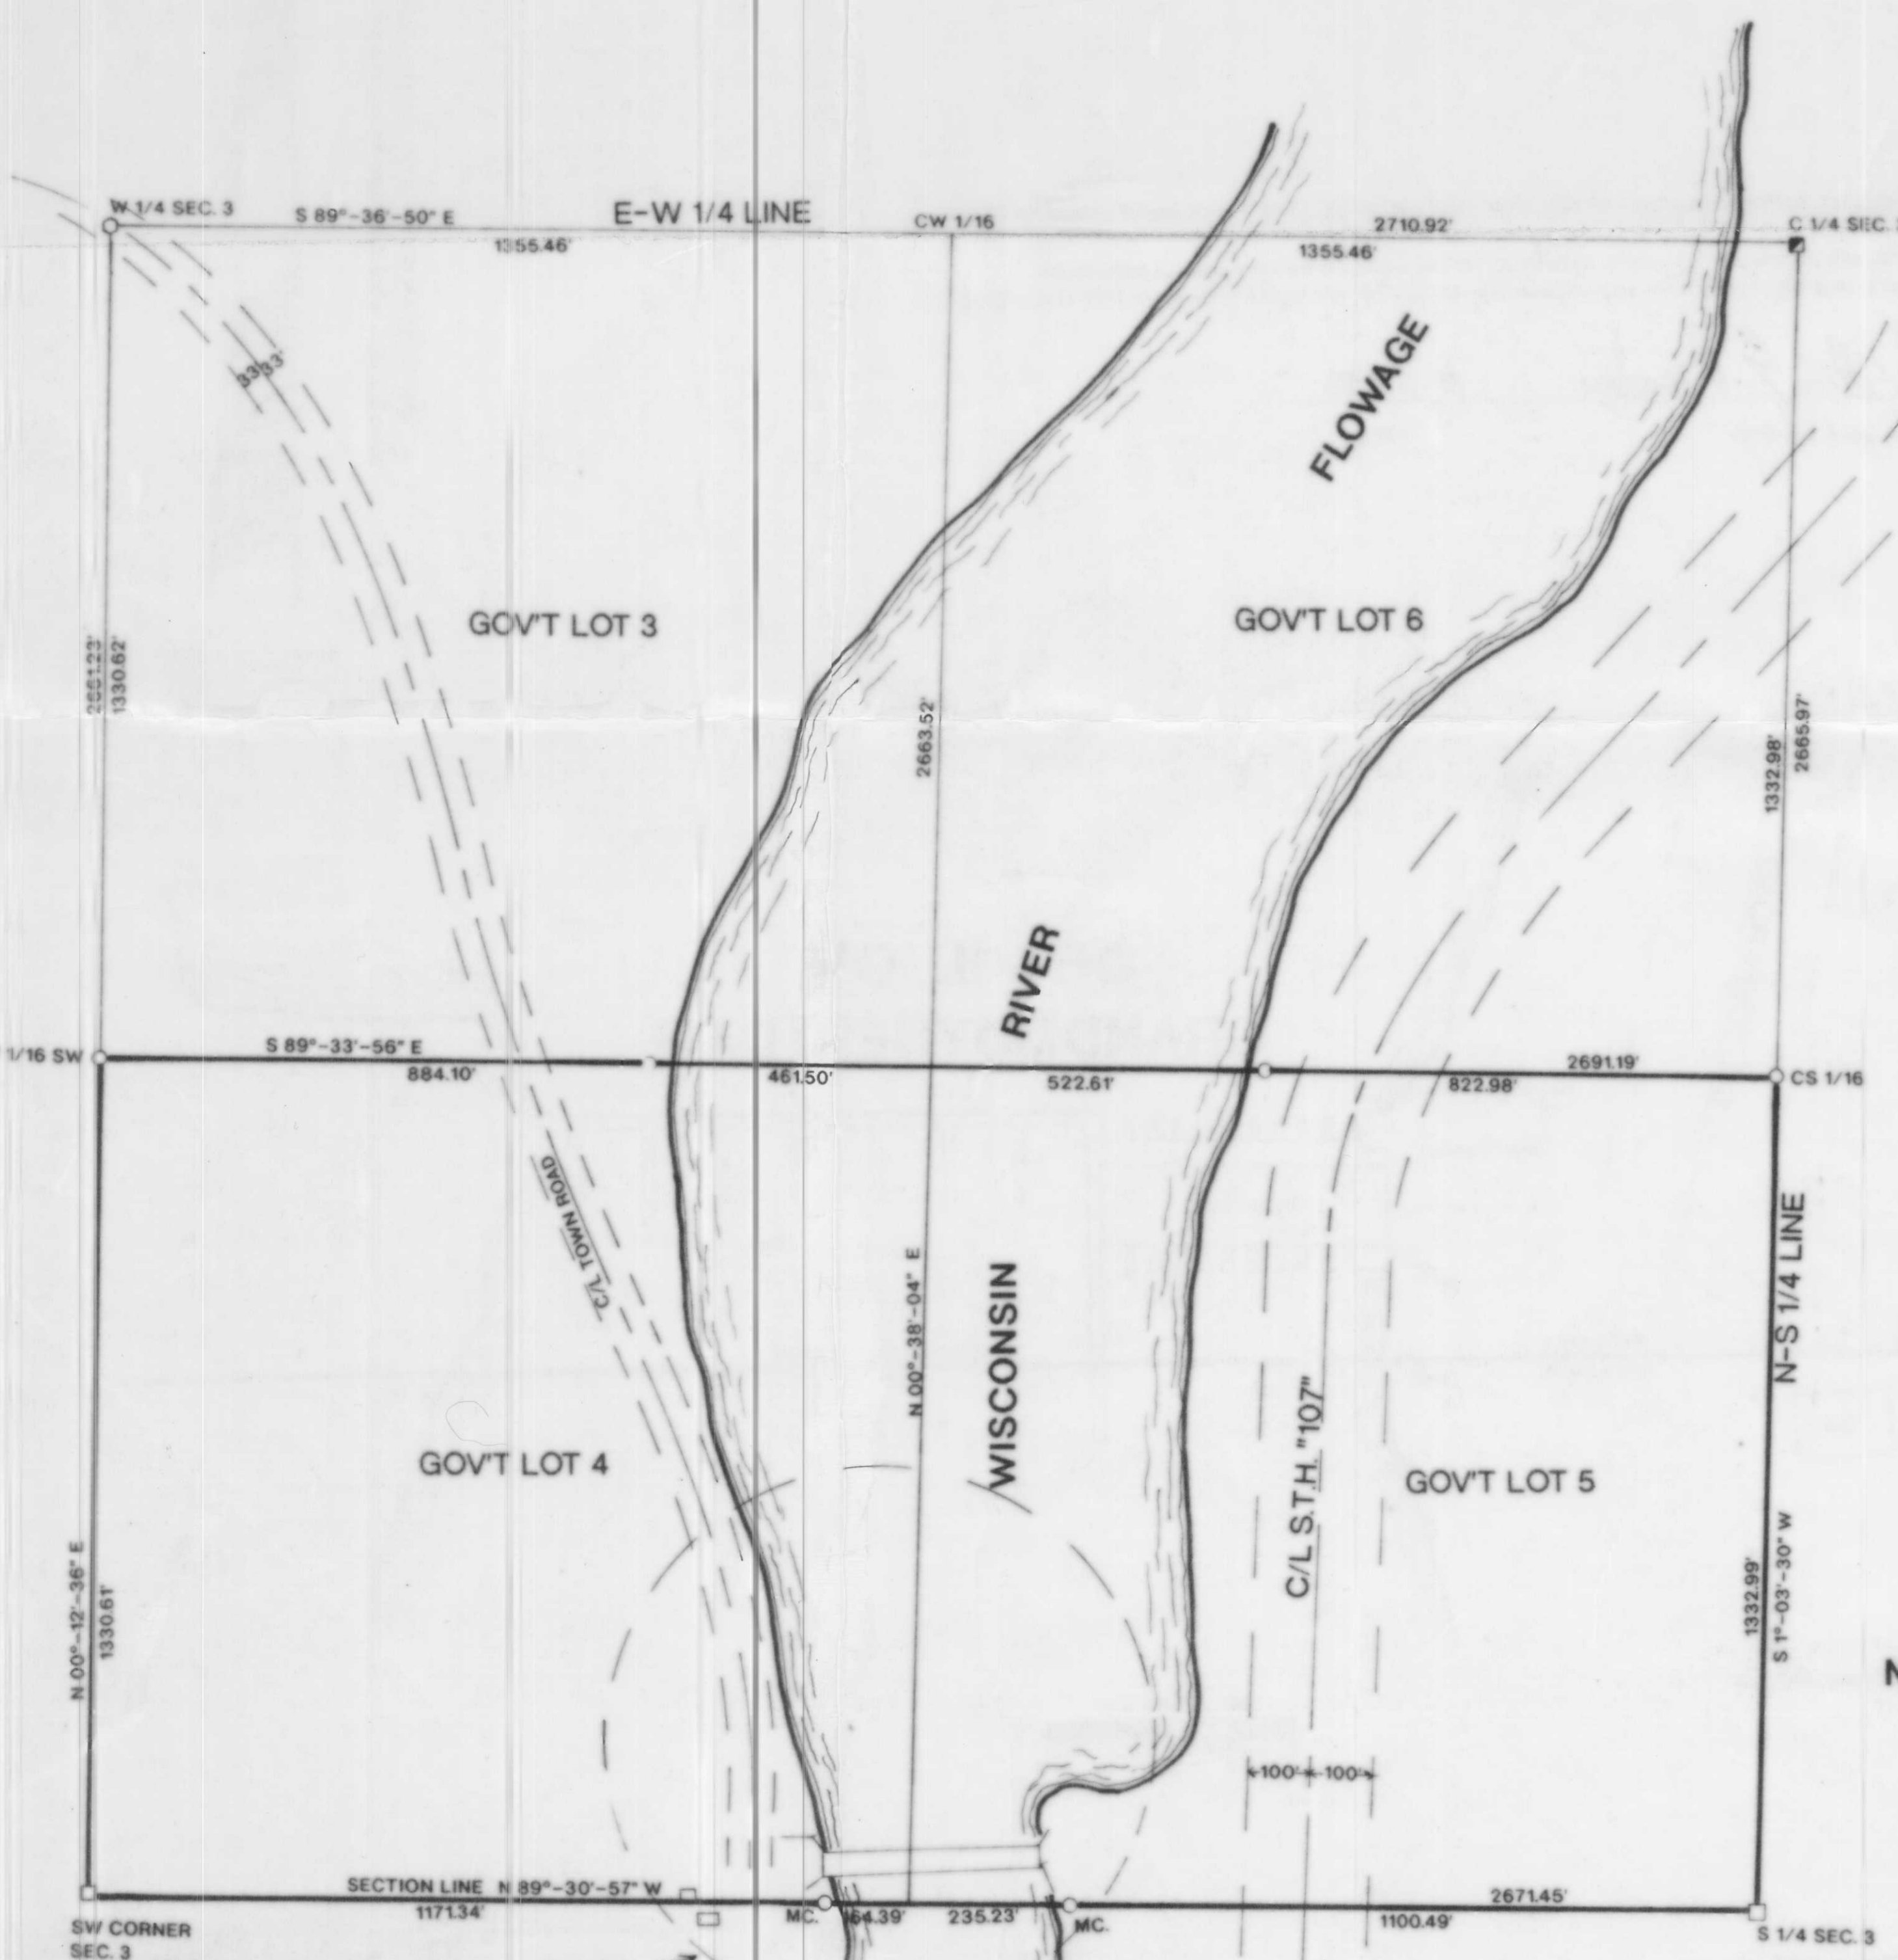


NOTE: RIVER BANKS NOT MEANDERED

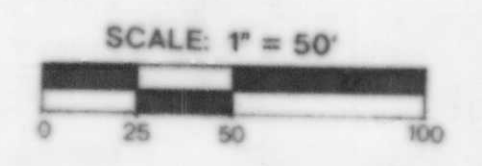

**LEGEND**

- FOUND 1" SQUARE HEADED BOLT
- FOUND 6" X 6" GRANITE MONUMENT
- ▣ FOUND 8" X 8" GRANITE MONUMENT
- SET 1" X 24" IRON PIPE

SEE DETAIL

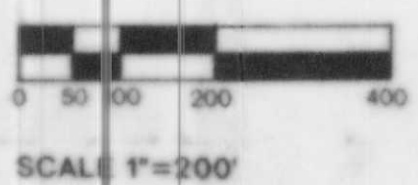

RECEIVED AT LINCOLN COUNTY  
COURTHOUSE THIS 14th DAY  
OF Dec 1990  
TAX DESCRIPTION OFFICE



**GEORGIA-PACIFIC CORP.**  
133 PEACHTREE STREET, N.E.  
P.O. BOX 105605  
ATLANTA, GEORGIA 30348



SCALE AS SHOWN DATE 10/29/90 OWN BY R.B.  
DWG. NO. 9049 GENISOT AND ASSOCIATES, INC.  
RHINELANDER, WIS.

**L137**

**LOCATED IN GOV'T LOTS 4 & 5, SECTION 3,  
T 33 N. R 6 E. TOWN OF ROCK FALLS,  
LINCOLN COUNTY, WISCONSIN**


**N**

BEARINGS REFERENCED TO THE SOUTH LINE OF  
SEC. 3, T 33 N. R 6 E ASSUMED TO BE N 89°-30'-57" W

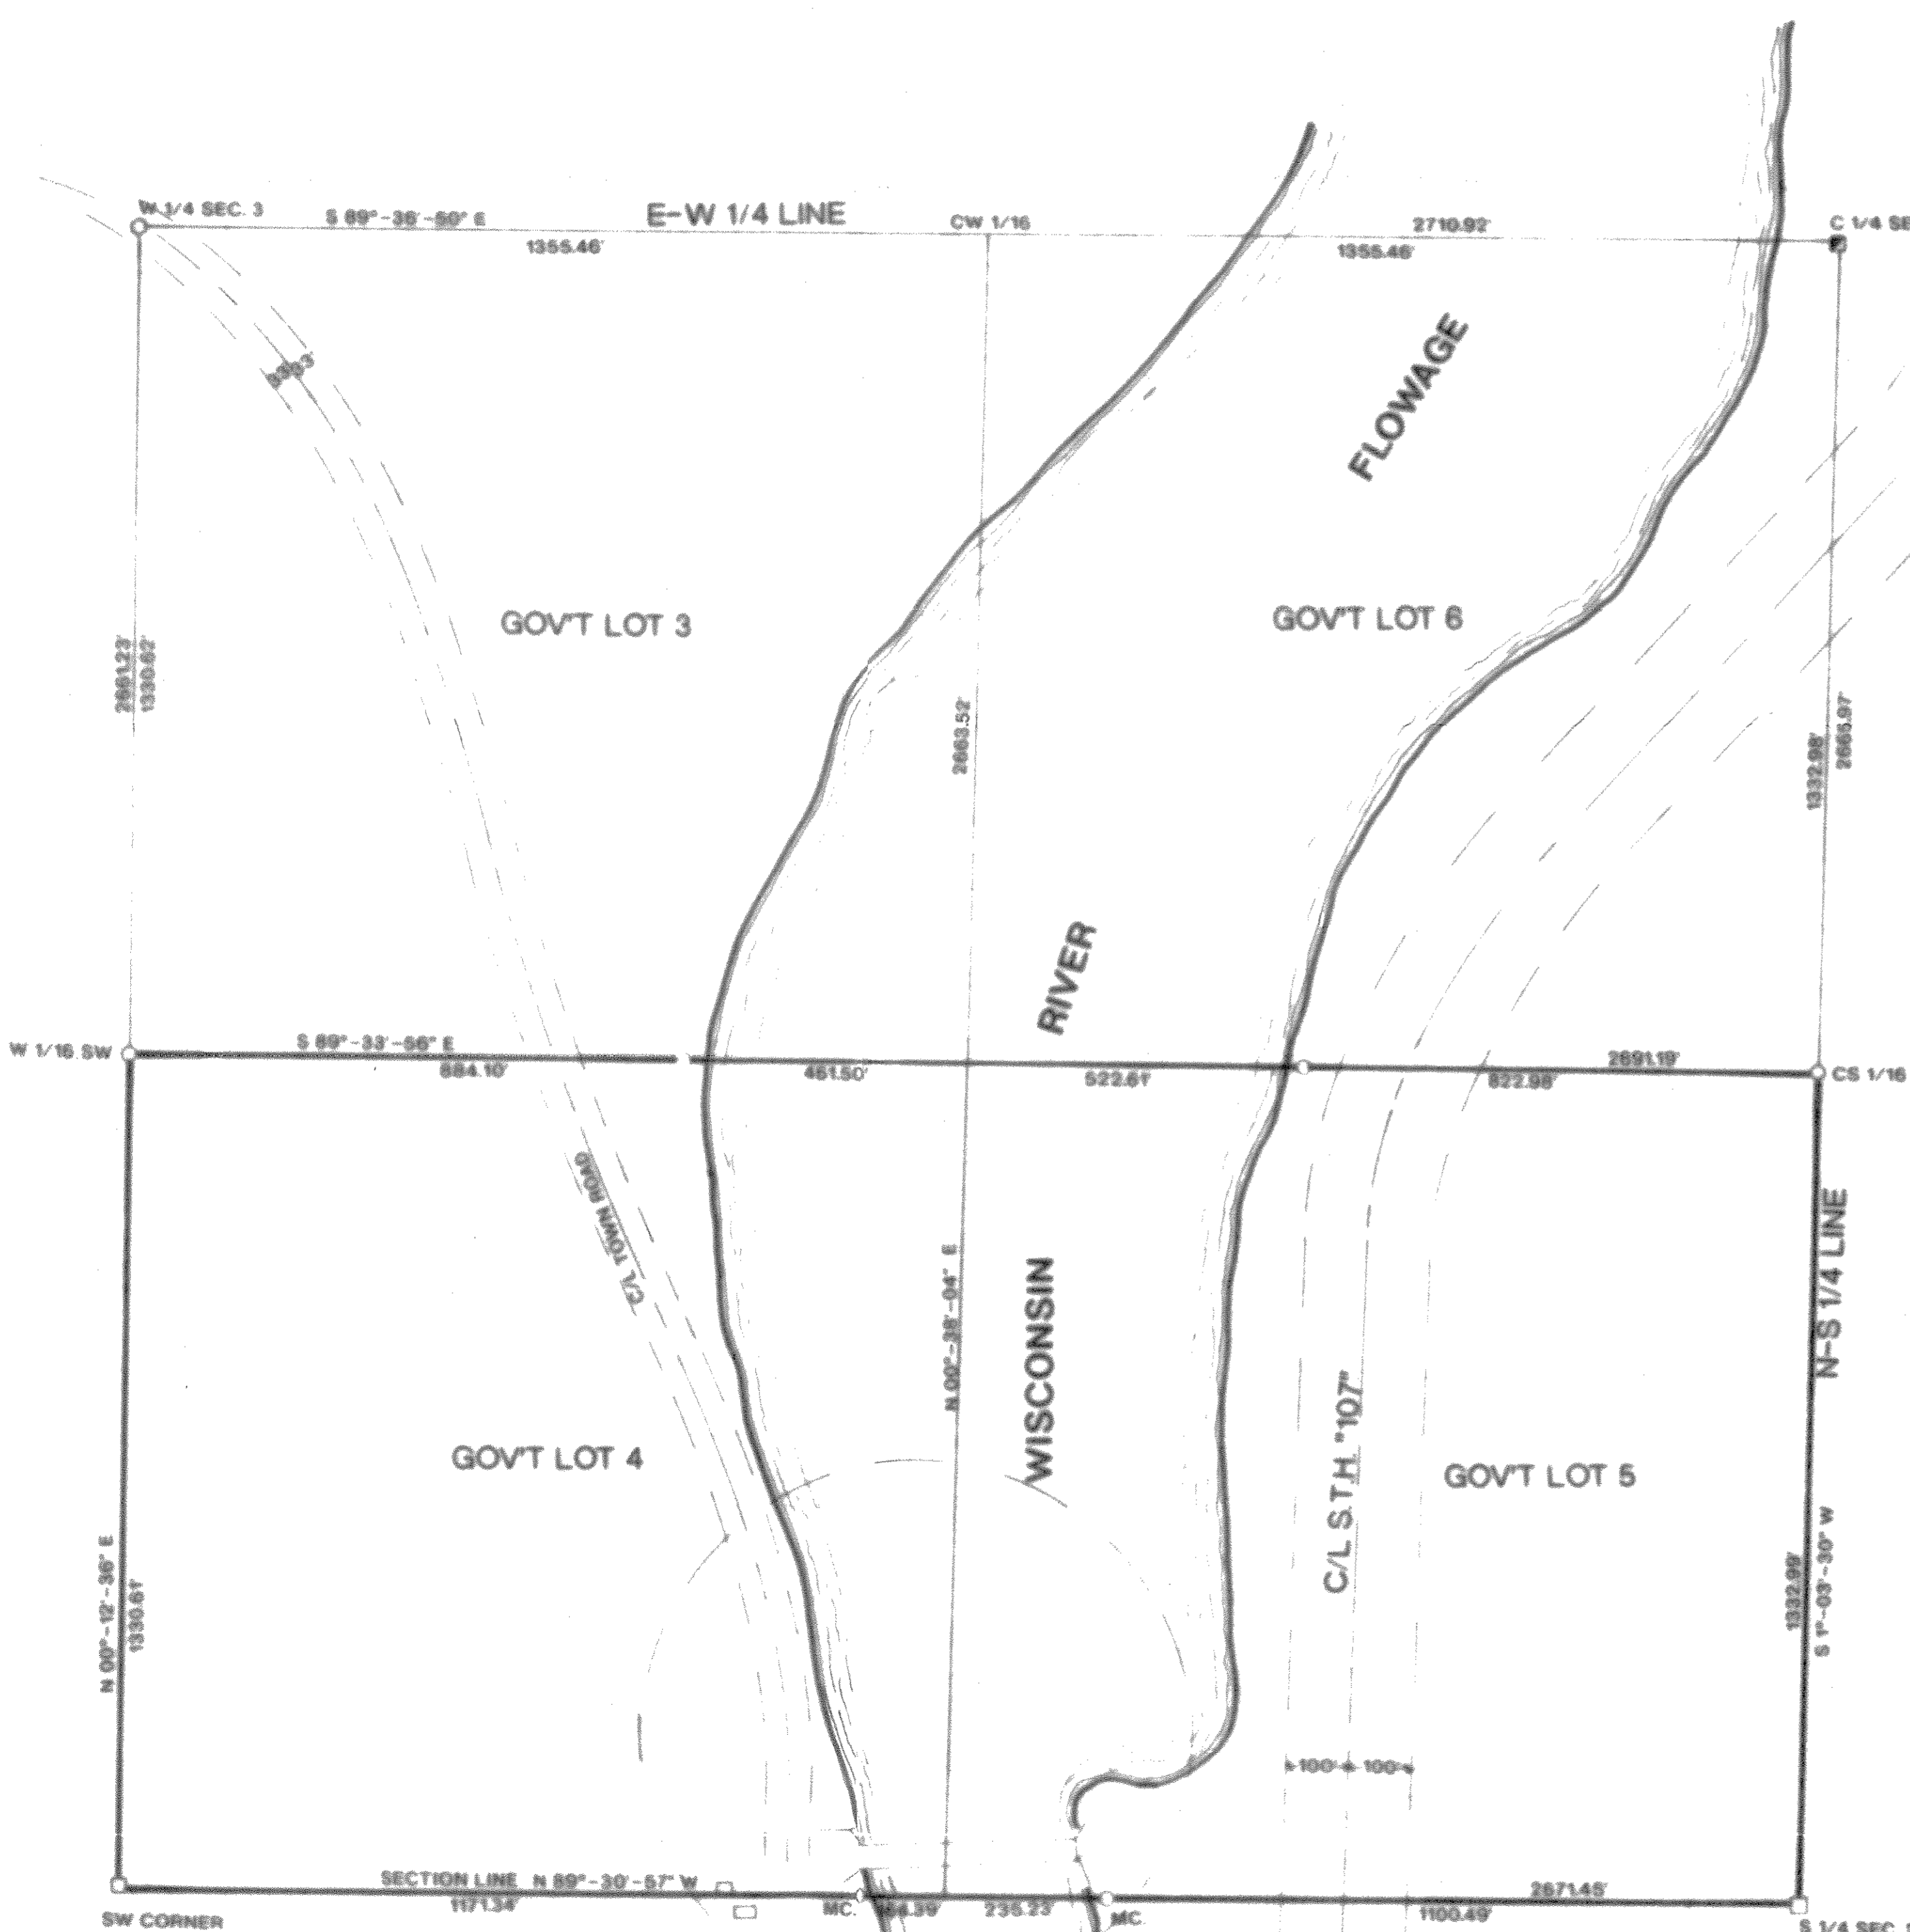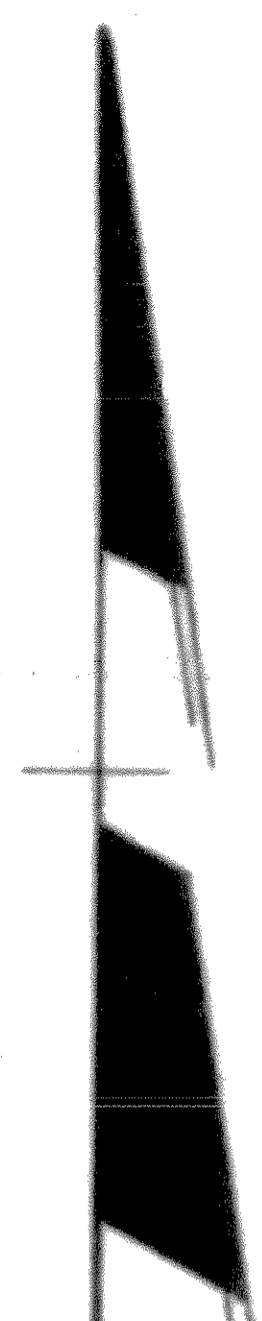

I, WILLIAM E. BANDOW, HEREBY CERTIFY THAT I HAVE SURVEYED THE ABOVE PARCEL OF LAND UNDER THE DIRECTION OF MICHAEL MCCARTHY AND THAT THE ABOVE MAP IS A TRUE AND CORRECT REPRESENTATION OF THE LANDS SURVEYED TO THE BEST OF MY KNOWLEDGE AND BELIEF. THAT I HAVE COMPLIED WITH THE PROVISIONS OF AE 7 OF THE WISCONSIN ADMINISTRATIVE CODE.

*William E. Bandow* 10-27-90  
WILLIAM E. BANDOW DATE

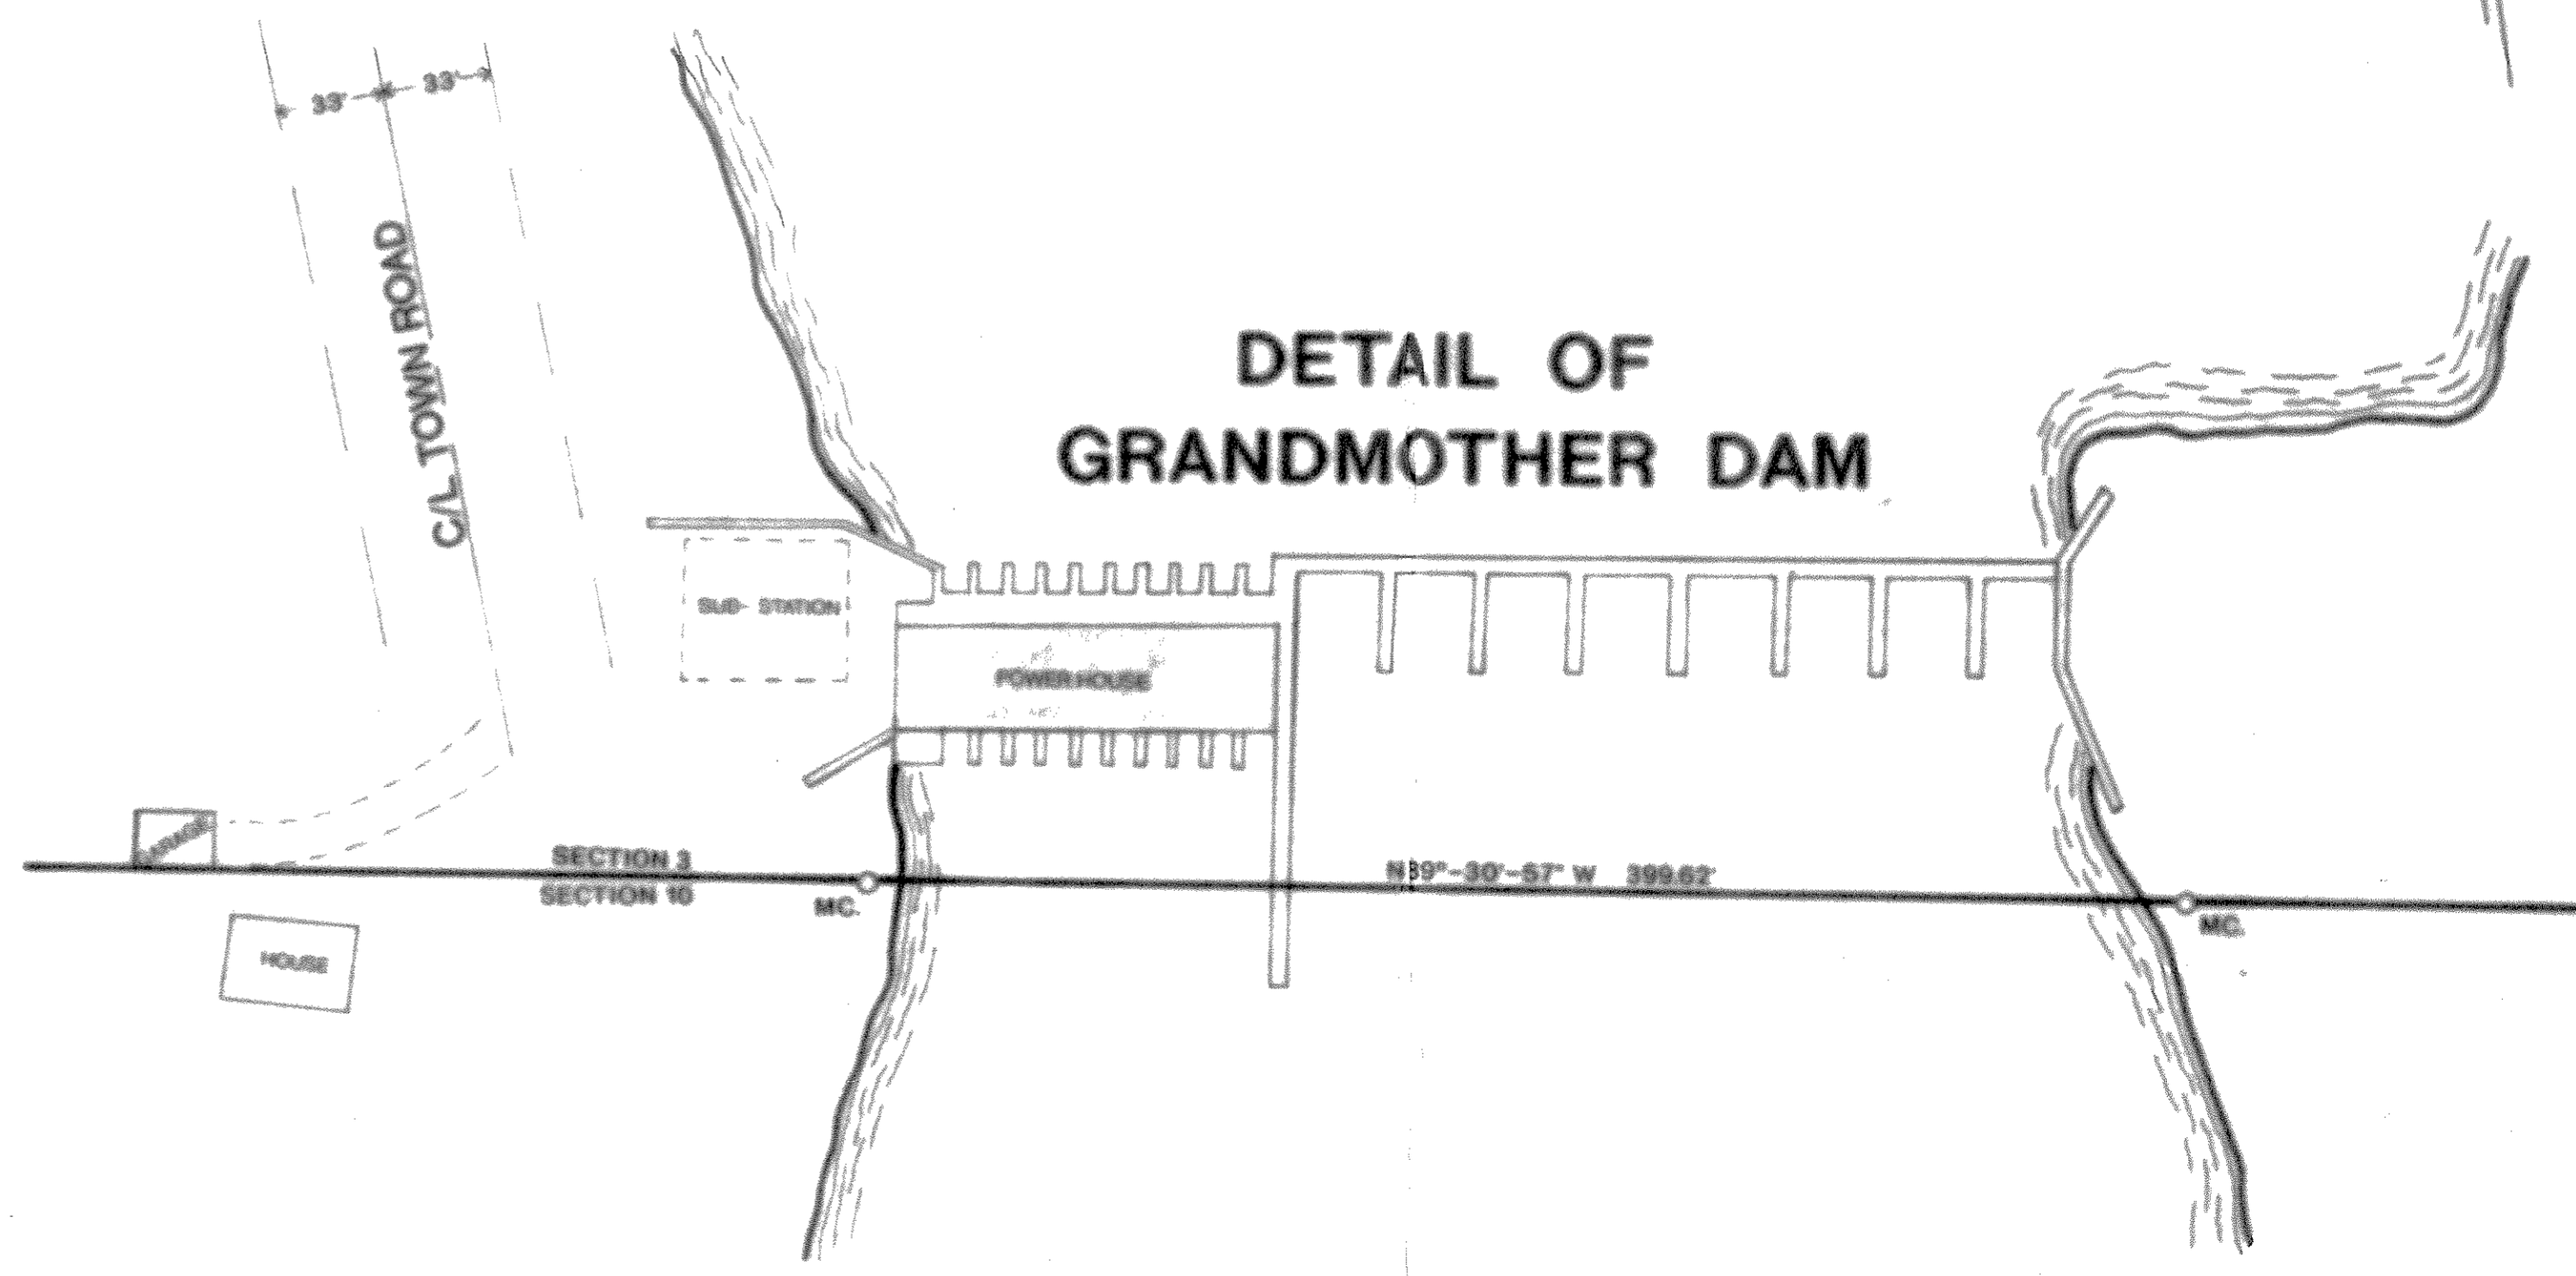



NOTE: RIVER BANKS NOT MEANDERED



**LEGEND**

- FOUND 1" SQUARE HEADED BOLT
- FOUND 6" X 6" GRANITE MONUMENT
- FOUND 8" X 8" GRANITE MONUMENT
- SET 1" X 24" IRON PIPE

SEE DETAIL

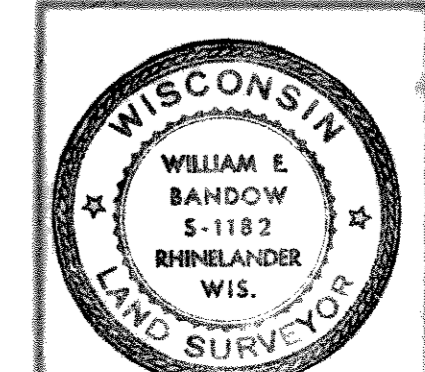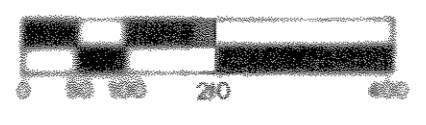

**GEORGIA-PACIFIC CORP.**  
132 PEACHTREE STREET, N.E.  
P.O. BOX 105605  
ATLANTA, GEORGIA 30348

SCALE AS SHOWN DATE 10/29/90 DRAWN BY R.B.

DWG. NO. **9049** GENISOT AND ASSOCIATES, INC.  
RHINELANDER, WIS.