

DETAIL "A"

SOMO RIVER

NE COR., SEC. 36
FALLS IN RIVER

SOMO RIVER

W 1/16 NW Cor.,
Sec. 31

SCALE 1" = 40'

C 1/16 NE COR., SEC. 36

E 1/16 NE COR., SEC. 36

NORTH 1/16 LINE


C 1/16 NW COR., SEC. 31

Part of the
E 1/2, of the NE 1/4
SEC. 36, T. 35 N., R. 5 E.
 Town of Wilson
 and
 part of the
W 1/2, of the NW 1/4
SEC. 31, T. 35 N., R. 6 E.
 Town of Bradley
LINCOLN COUNTY, WIS.

CURVE DATA TABLE

Curve No.	Radius	Arc Dist.	Chord Dist.	Chord Bearing	Central Angle	Tangent Bearing
1-2	250.80	309.60	286.90	S 63°41'35" W	76°51'30"	S 77°52'40" W
1-11	250.80	241.62	230.74	S 72°07'52" W	59°58'56"	S 77°52'40" W
11-2	250.80	67.98	67.75	S 33°42'06" W	16°52'34"	S 42°08'26" W
2-4	451.04	156.64	195.30	S 10°49'15" W	24°52'10"	S 25°15'50" W
5-6	751.99	226.66	225.81	S 09°01'46" W	17°16'12"	S 00°23'40" W
7-8	1160.70	565.91	562.42	S 08°40'57" W	17°57'50"	S 17°59'52" W
7-9	1160.70	132.13	132.05	S 1°26'12" W	06°31'20"	S 17°59'52" W
9-10	1160.70	130.00	119.95	S 08°10'50" W	05°55'25"	S 11°08'52" W
10-8	1160.70	111.79	111.74	S 02°27'55" W	05°31'05"	S 05°11'08" W
8-9	1160.70	231.79	231.40	S 05°25'17" W	11°26'30"	S 00°17'58" W

GRAPHIC SCALE

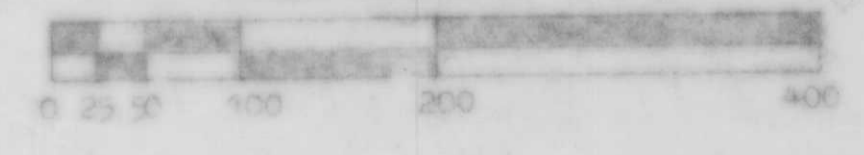



RECEIVED AT LINCOLN COUNTY
 COURTHOUSE THIS 14th DAY
 OF March 1991
Pat Priske
 TAX DESCRIPTION OFFICE

- LEGEND
- 2" IRON PIPE SET THIS SURVEY
 - 1" IRON PIPE SET THIS SURVEY
 - 1" IRON PIPE FOUND
 - ▲ NAIL
 - ⊙ 1/4" IRON PIPE SET THIS SURVEY
 - ⊙ BERNTSEN MONUMENT SET

TIMBERLAND SURVEYORS INC. TOMAHAWK WIS.
 SURVEY FOR
LILLIAN SEEMUTH
 2617 N. 89 SREET
 WAUWATOSA, WISC. 53226

DATE 11 DEC 1976 DWN. BY T.S. SCALE 1" = 100'
 REVISED 31 AUG 77 BY L.A.S. DWG. NO.
 REVISED 8 NOV 83 BY L.A.S. 119

L140 A

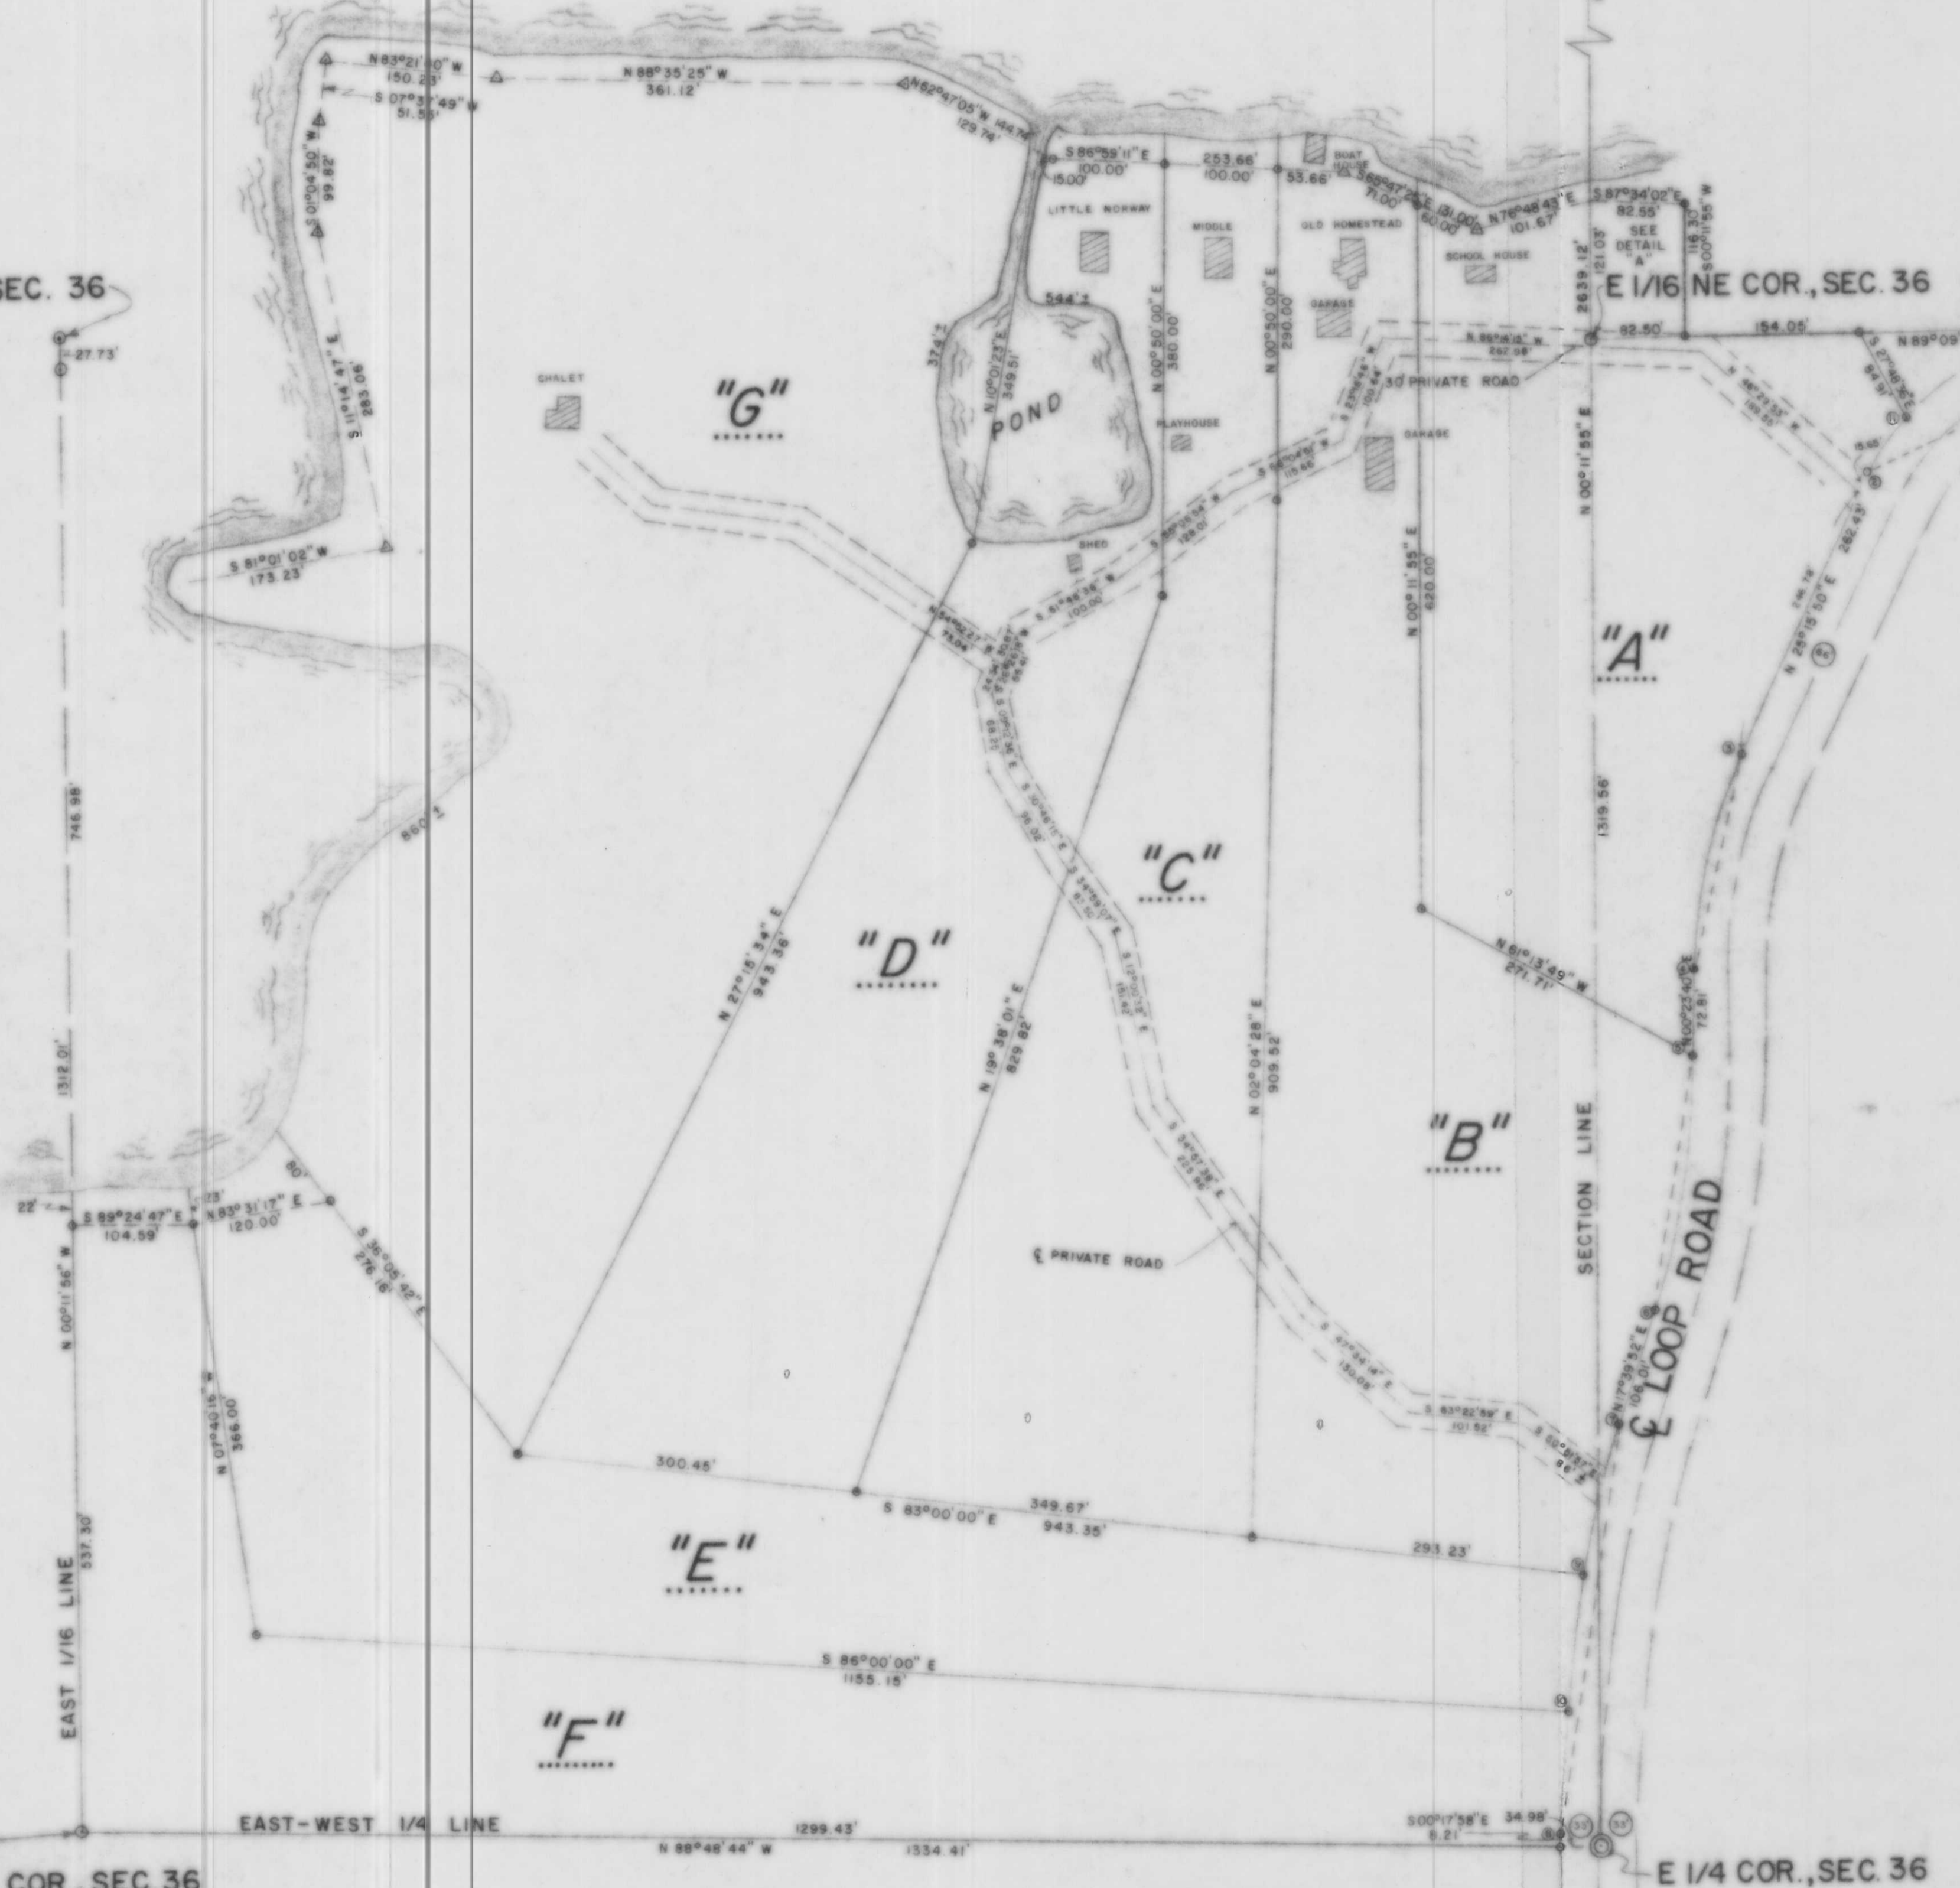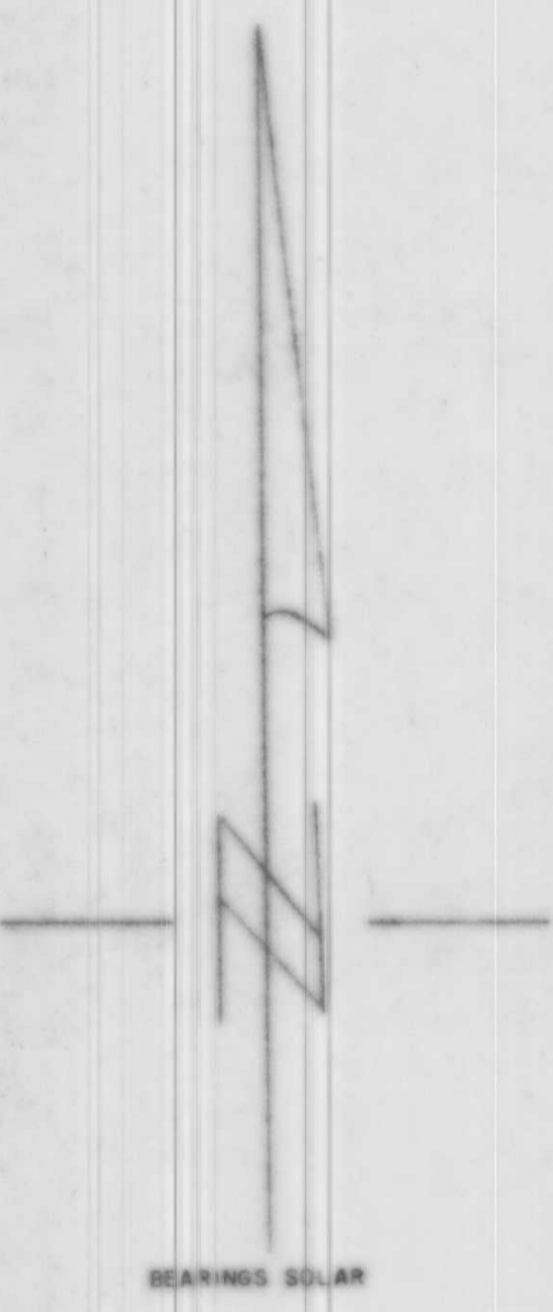

CE 1/16 COR., SEC. 36
 ERRONEOUS IRON PIPE S 86°37'12" W, 5.44'

E 1/4 COR., SEC. 36