

N 1/16 NW Cor.,
Sec. 1

West 1/16 Line
372.80'

SW Cor., Vol. 261
Pg. 363

Easement Strip
10.00' in profile

B.M.
Spike in 12"
R. Oak
Elev. 1471.7

SCALE 1" = 50'


BEARINGS ASSUMED

HEAFFORD
JCT. 1.2 mi S


BRIDGE LAKE
BRIDGE LAKE
DEER LAKE
PROJECT SITE
N 1/2, NW 1/4, Sec. 1, T. 35 N., R. 6 E.
SCALE 1" = 50'

PROFILE


SCALE HORZ. 1" = 50'
VERT. 1" = 3'

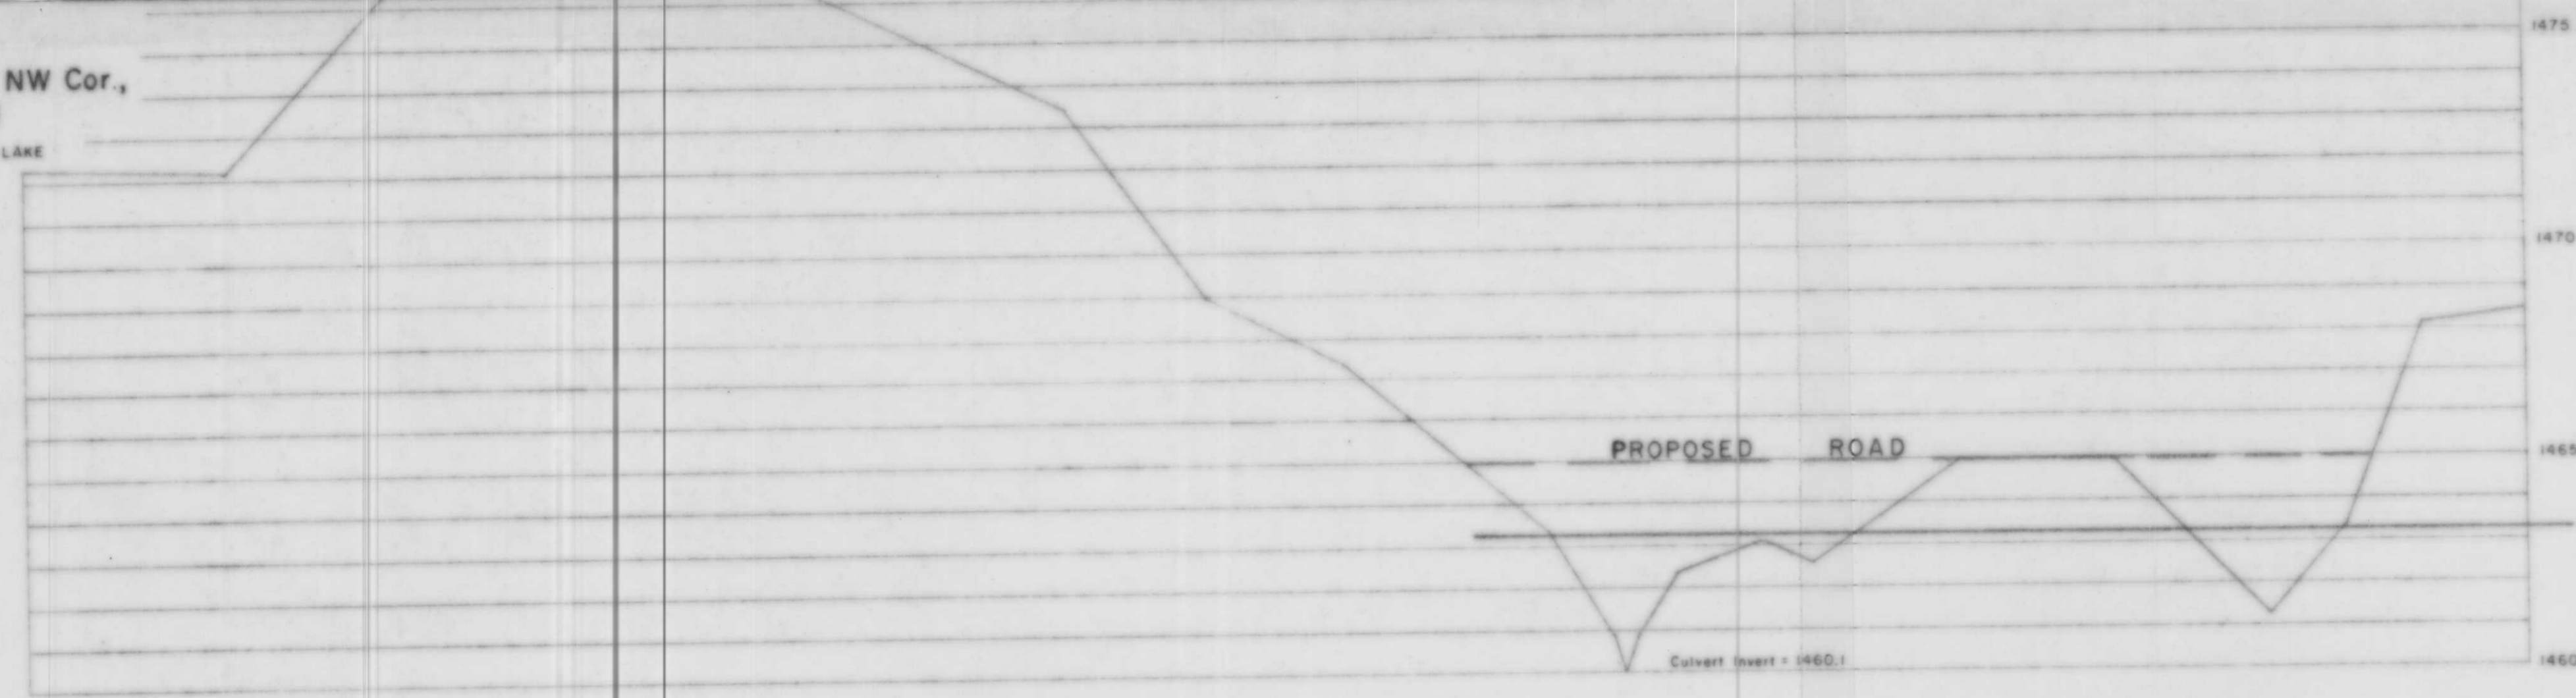

SIDE VIEW

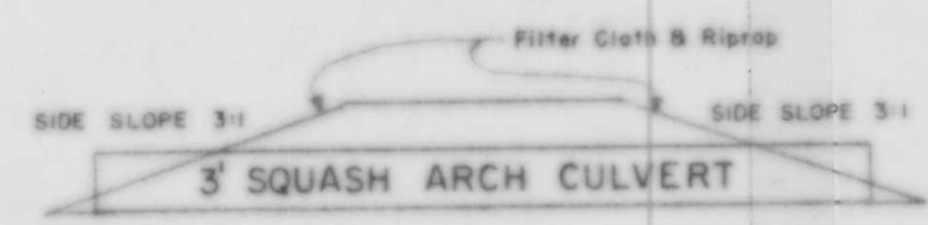

TOP VIEW

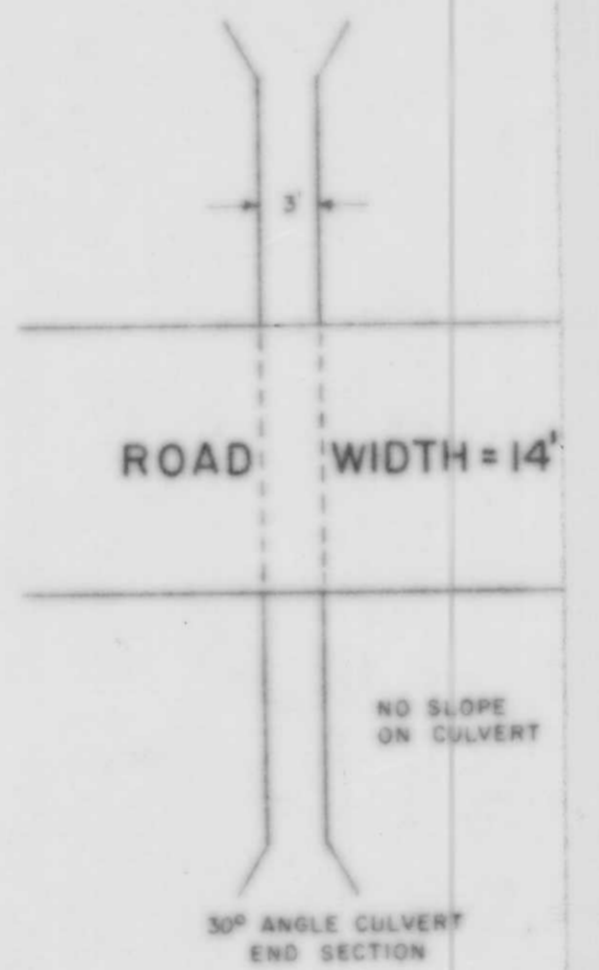

Part of the
NE 1/4, of the NW 1/4
SECTION 1
T. 35 N., R. 6 E.

Town of Bradley
Lincoln County, Wis.

RECEIVED AT LINCOLN COUNTY
COURTHOUSE THIS 14th DAY
OF March 1921
Pat O'Neil
TAX DESCRIPTION OFFICE

TIMBERLAND SURVEYORS TOMAHAWK WIS.
SURVEY FOR
ADAM & LYNN SENORASKE
457 BILLING AVE.
MEDFORD, WIS. 54451
DATE 7 MAY 20 DWN BY L.J.S. SCALE AS SHN
REVISED 12 OCT 90 BY L.J.S. DWG. NO. 853
REVISED BY

L142B