

Part of the
SW 1/4 of the SW 1/4

SECTION 20


T. 35 N., R. 7 E.

Town of King
Lincoln County, Wi.



LEGEND

- 1/4" IRON PIPE, SET THIS SURVEY
- 1" IRON PIPE, SET THIS SURVEY
- 1/2" IRON PIPE, SET THIS SURVEY
- △ NAIL, FOUND IN PLACE
- FENCES IN PLACE

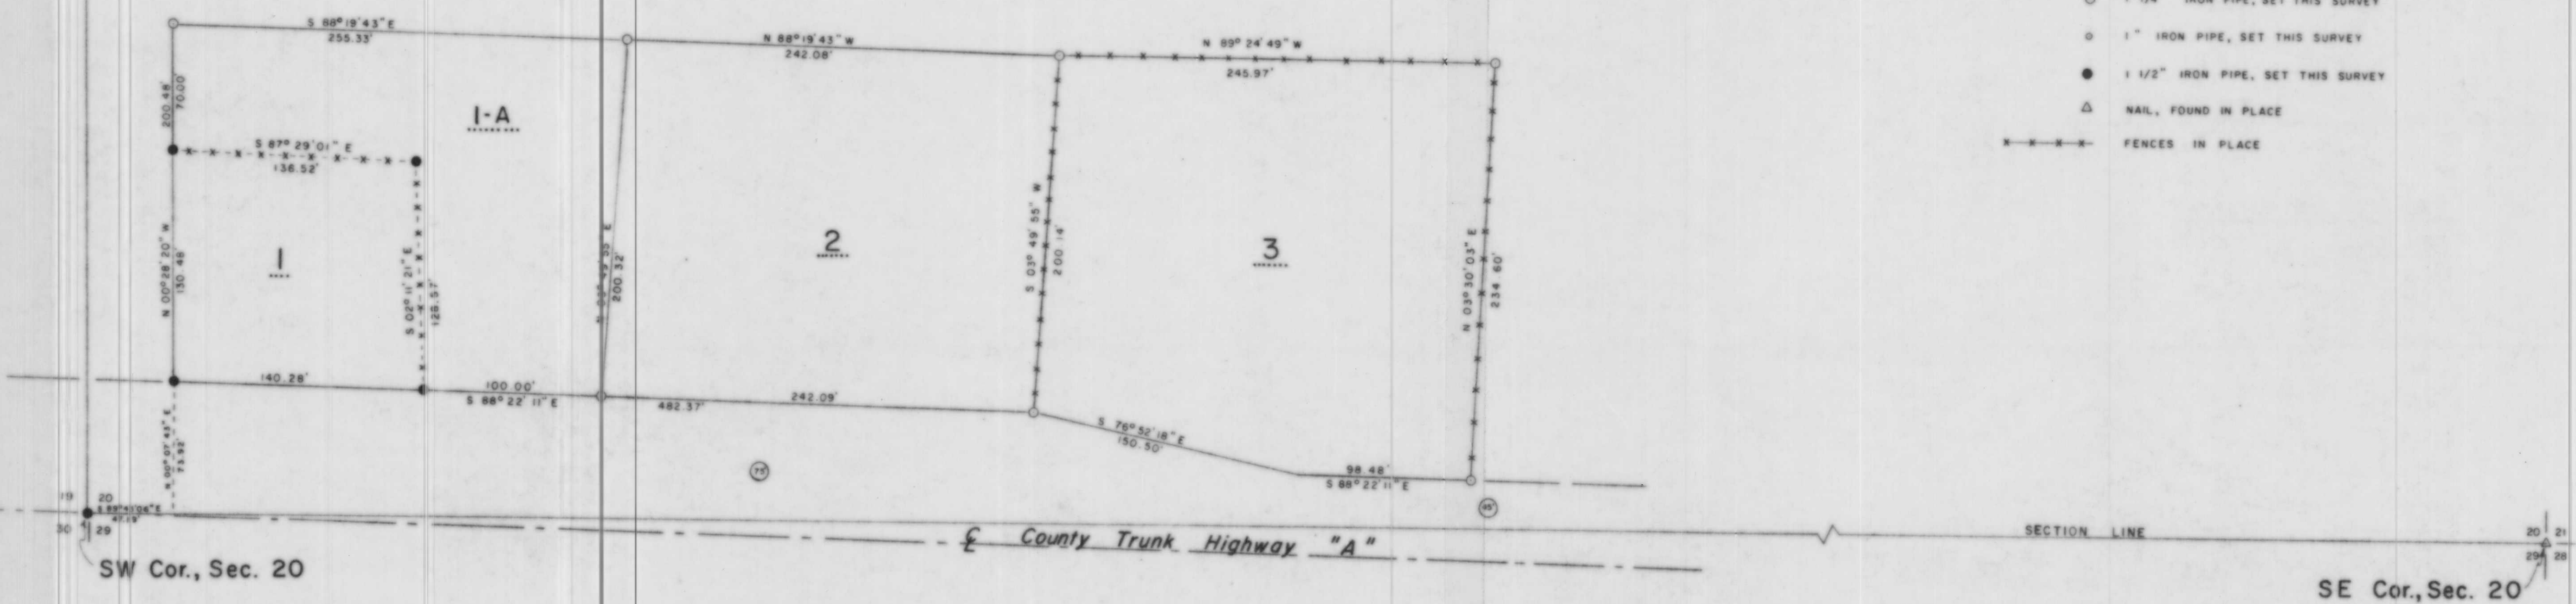

SW Cor., Sec. 20

SE Cor., Sec. 20

RECEIVED AT LINCOLN COUNTY
COURTHOUSE THIS 14th DAY
OF March 19 91
Ant Pribe
TAX DESCRIPTION OFFICE

L143B

TIMBERLAND SURVEYORS, INC. TOMAHAWK, WI.	
SURVEY FOR	
EMERY HENRICH	
R.F.D. 1	
TOMAHAWK, WI.	
DATE 13 OCT 80	DWN BY M.D.W. SCALE 1" = 50'
REVISED	BY
REVISED	BY 147-1