

**CURVE DATA TABLE**

| CURVE NO. | RADIUS LENGTH | ARC LENGTH | CHORD LENGTH | CHORD BEARING | CENTRAL ANGLE | TANGENT BEARING |
|-----------|---------------|------------|--------------|---------------|---------------|-----------------|
| 1 - 2     | 1537.30       | 452.62     | 420.99       | S 67°45'45" W | 16°52'10"     | E 59°19'40" W   |
| 1 - 3     | 1537.30       | 221.43     | 221.24       | S 63°27'15" W | 08°15'10"     | E 59°19'40" W   |
| 3 - 2     | 1537.30       | 251.19     | 230.98       | S 71°53'20" W | 08°27'00"     | E 67°34'50" W   |

PART OF  
**GOV'T LOT 2**  
 SE 1/4  
 OF THE  
 NW 1/4  
**SECTION 11**  
**T. 35 N., R. 6 E.**  
 TOWN OF BRADLEY  
 LINCOLN COUNTY  
 WIS.

I, Lester J. Schmit, Registered Land Surveyor & 1192  
 hereby certify that I have surveyed the property shown  
 hereon; that this map is a true and accurate representa-  
 tion thereof; that said survey was performed by order  
 of Grayce A. Randall; and that I have complied with  
 applicable requirements of s. A-E 7 of the Wisconsin  
 Administrative Code.  
*Lester J. Schmit*  
 Lester J. Schmit R.L.S. 1192  
 Dated this 28 day of October 1990


RECEIVED AT LINCOLN COUNTY  
 COURTHOUSE THIS 14th DAY  
 OF March 1991  
*Pat Prille*  
 TAX DESCRIPTION OFFICE

**L145B**

**TIMBERLAND SURVEYORS INC** TOMAHAWK WIS.  
 SURVEY FOR  
**GRAYCE A. RANDALL**  
 R.F.D. 3  
 TOMAHAWK, WIS. 54487

DATE 28 JUL 78 DWN BY N.O.W. SCALE 1" = 100'  
 REVISED 1 SEP 79 BY L.J.S. DWG. NO. 276  
 REVISED 26 JUN 80 BY M.O.W.  
 REVISED 24 AUG 75 BY L.J.S.

- LEGEND**
- 1" iron rod found in place.
  - ⊙ Capped iron pipe found in place.
  - 3/4" iron pipe set this survey.
  - 1" iron pipe found in place.
  - ▭ Denotes Buildings.
  - ⊙ Scratched monument found in place.
  - ( ) Indicates recorded bearing or distance.

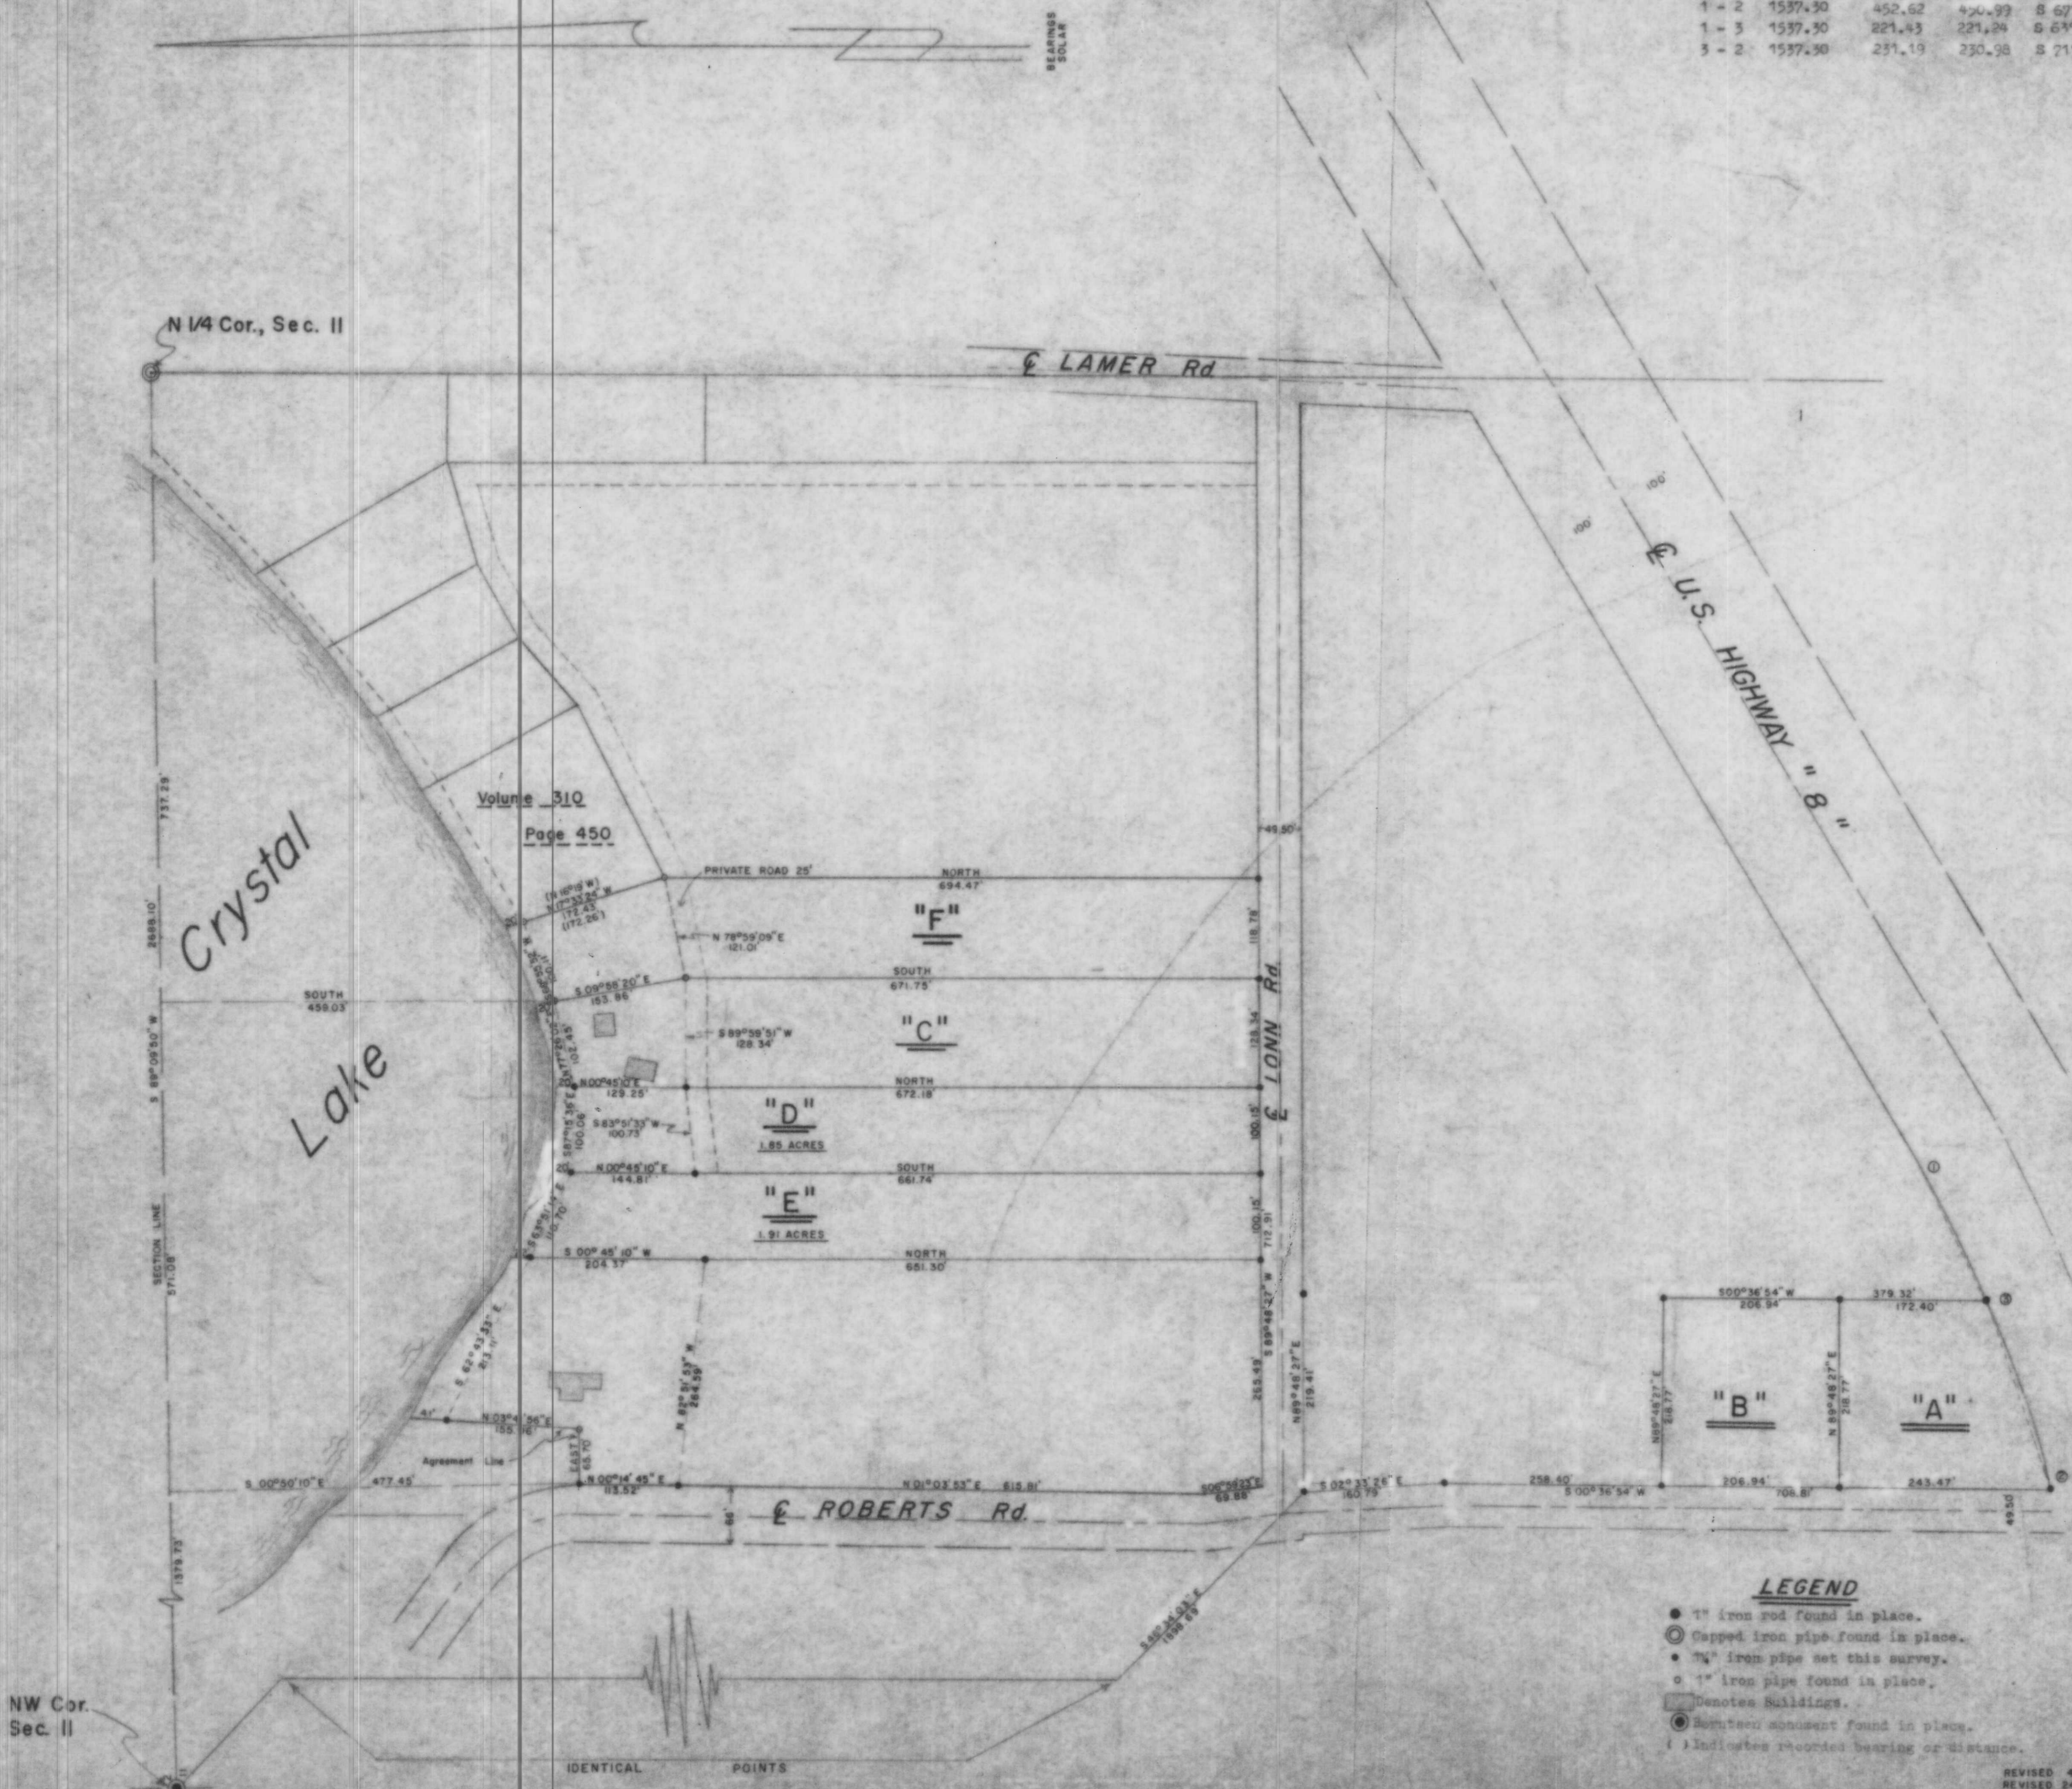

IDENTICAL POINTS

NW Cor. Sec. II

N 1/4 Cor., Sec. II