


WISCONSIN AVENUE

TOMAHAWK AVENUE

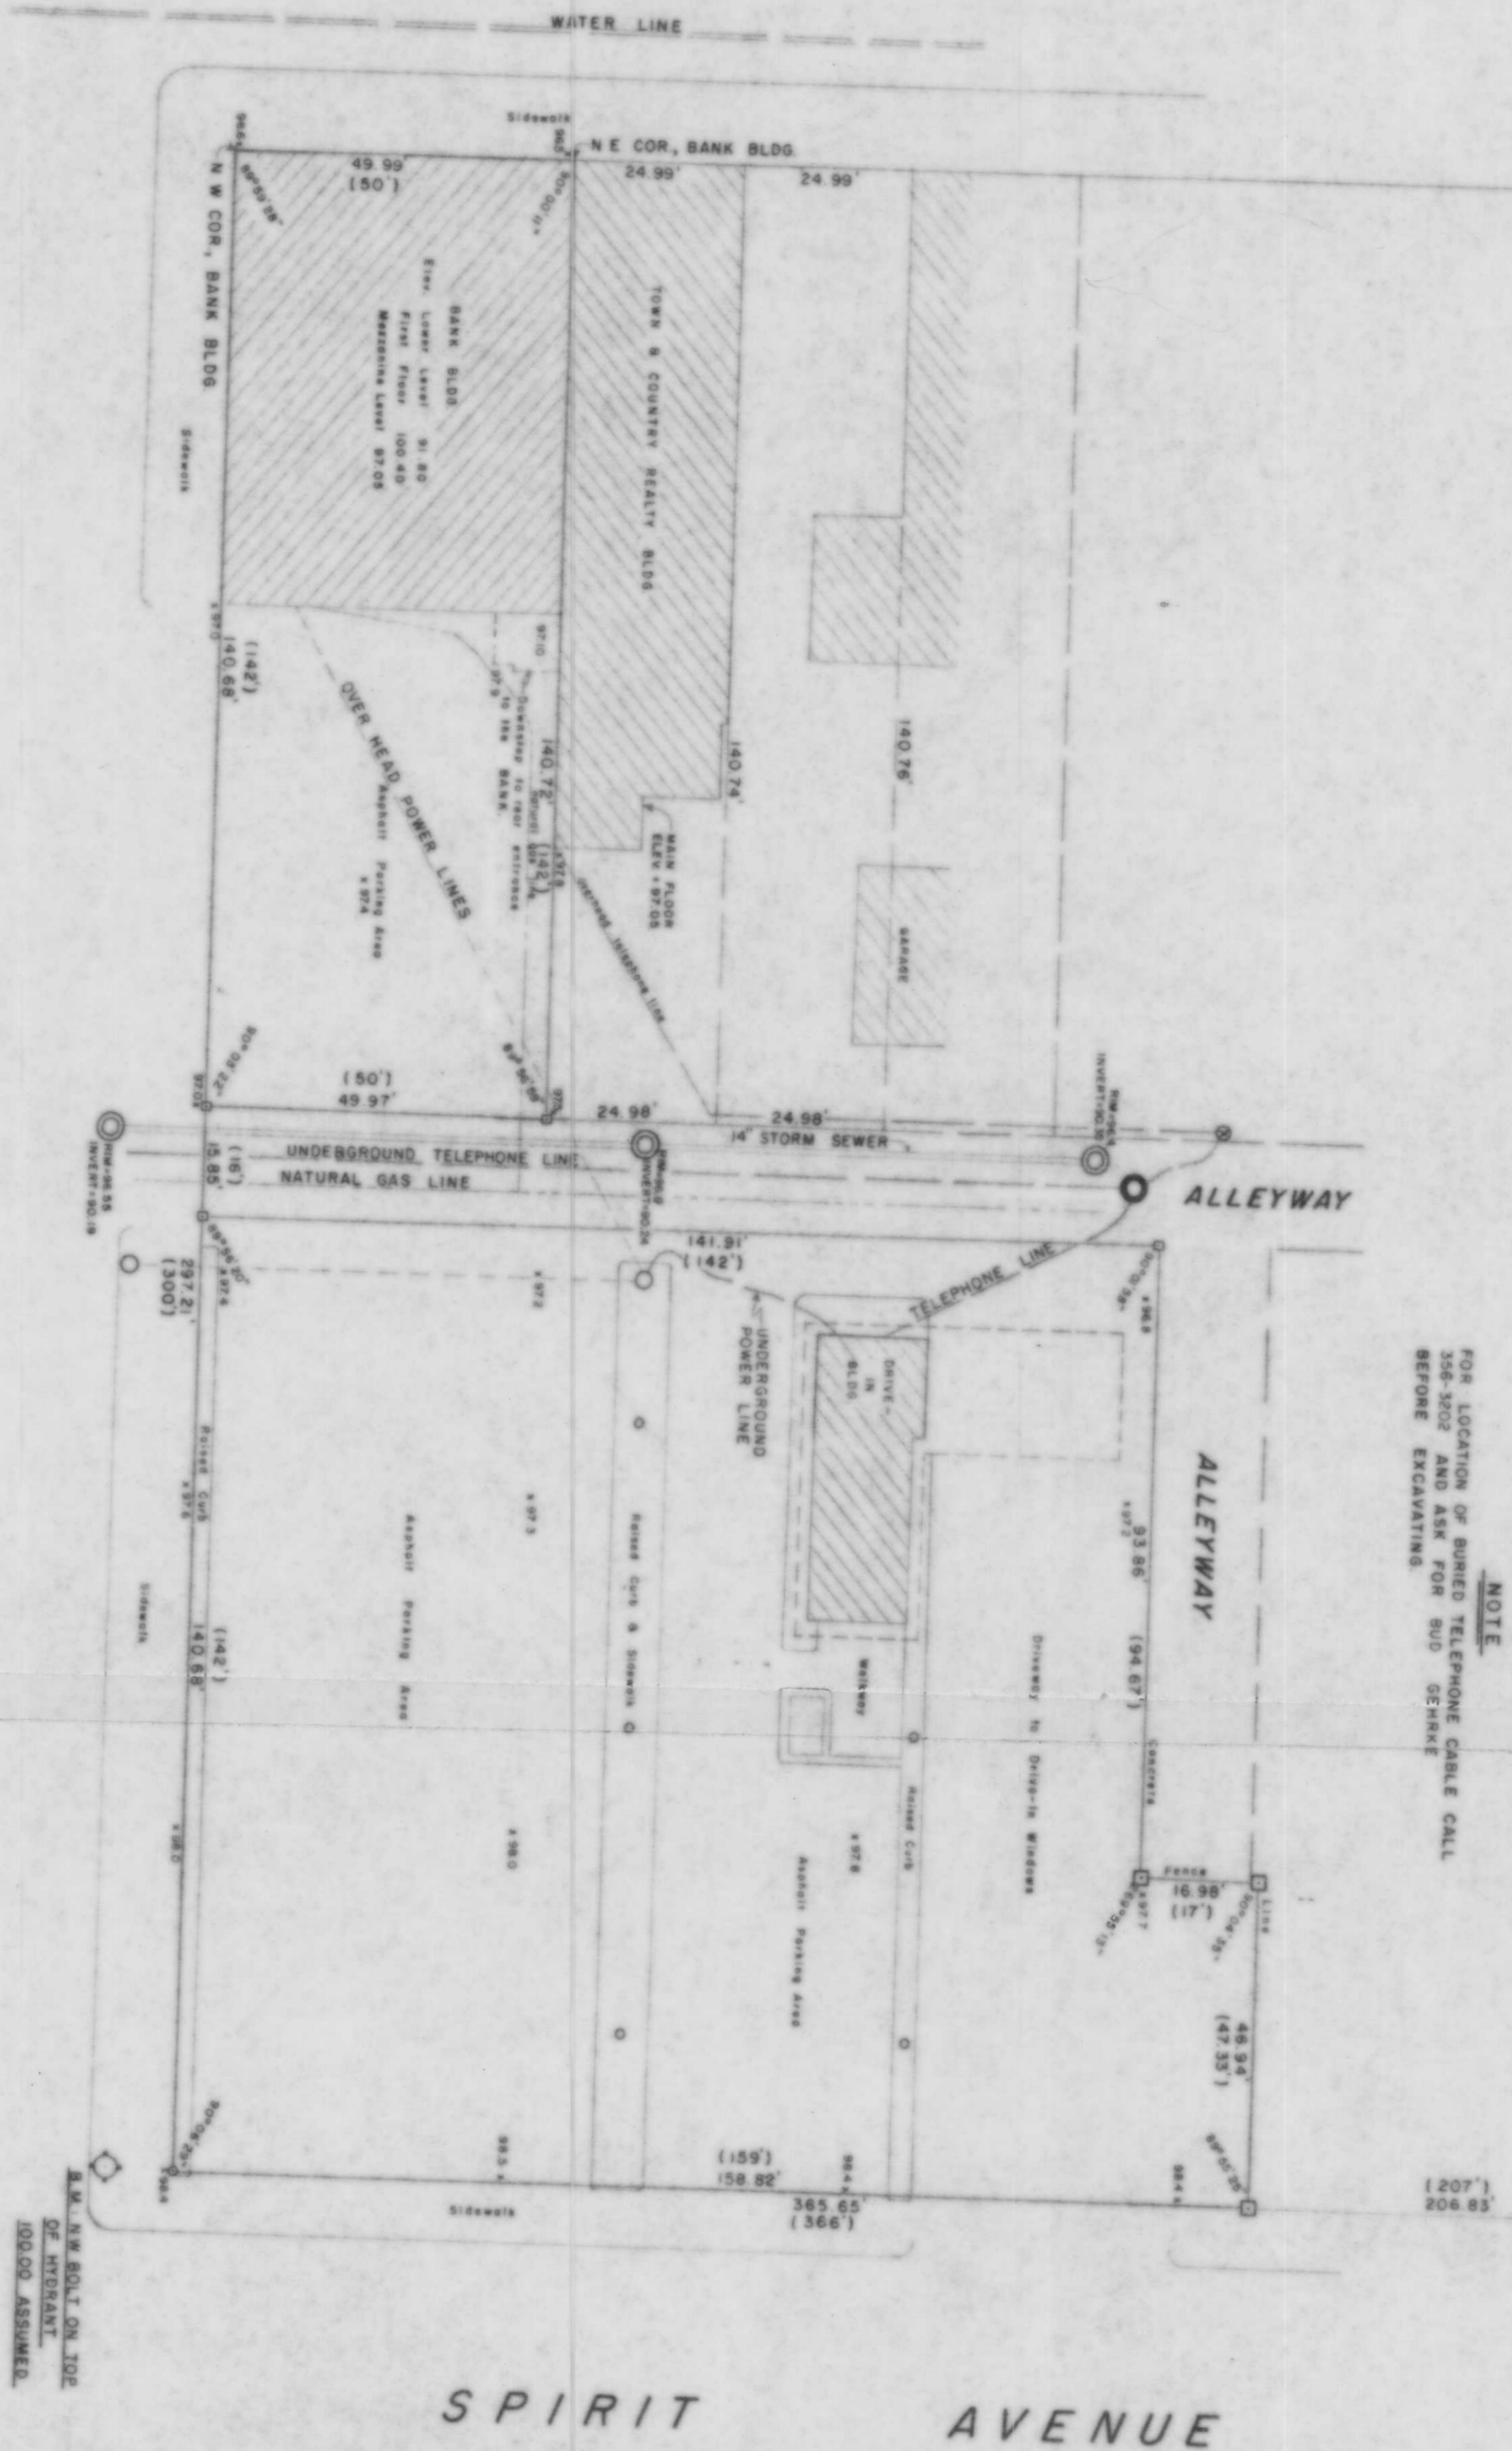

NOTE
FOR LOCATION OF BURIED TELEPHONE CABLE CALL
356-300 AND ASK FOR BUD GENNE
BEFORE EXCAVATING

SPIRIT AVENUE

Part of
BLOCK 7
of the
ORIGINAL PLAT
of the
CITY OF TOMAHAWK
LINCOLN COUNTY, WIS.

34-35-6 SW SW

LEGEND

- 1" IRON PIPE FOUND IN PLACE.
- 1" IRON ROD FOUND IN PLACE.
- CONCRETE POST IN PLACE.
- RAILROAD SPIKE SET THIS SURVEY.
- FIRE HYDRANT.
- POWER POLE.
- LIGHT POLE.
- ▨ ENCLOSURES DENOTE BUILDINGS.
- STORM SEWER & CATCH BASIN.
- TELEPHONE MANHOLE.
- TELEPHONE POLE.

RECEIVED AT LINCOLN COUNTY
COURTHOUSE THIS 11th DAY
OF March 1991

TAX DESCRIPTION OFFICE

TIMBERLAND SURVEYORS

BRADLEY BANK
227 W. WIS. AVE
TOMAHAWK, WIS.

87411