



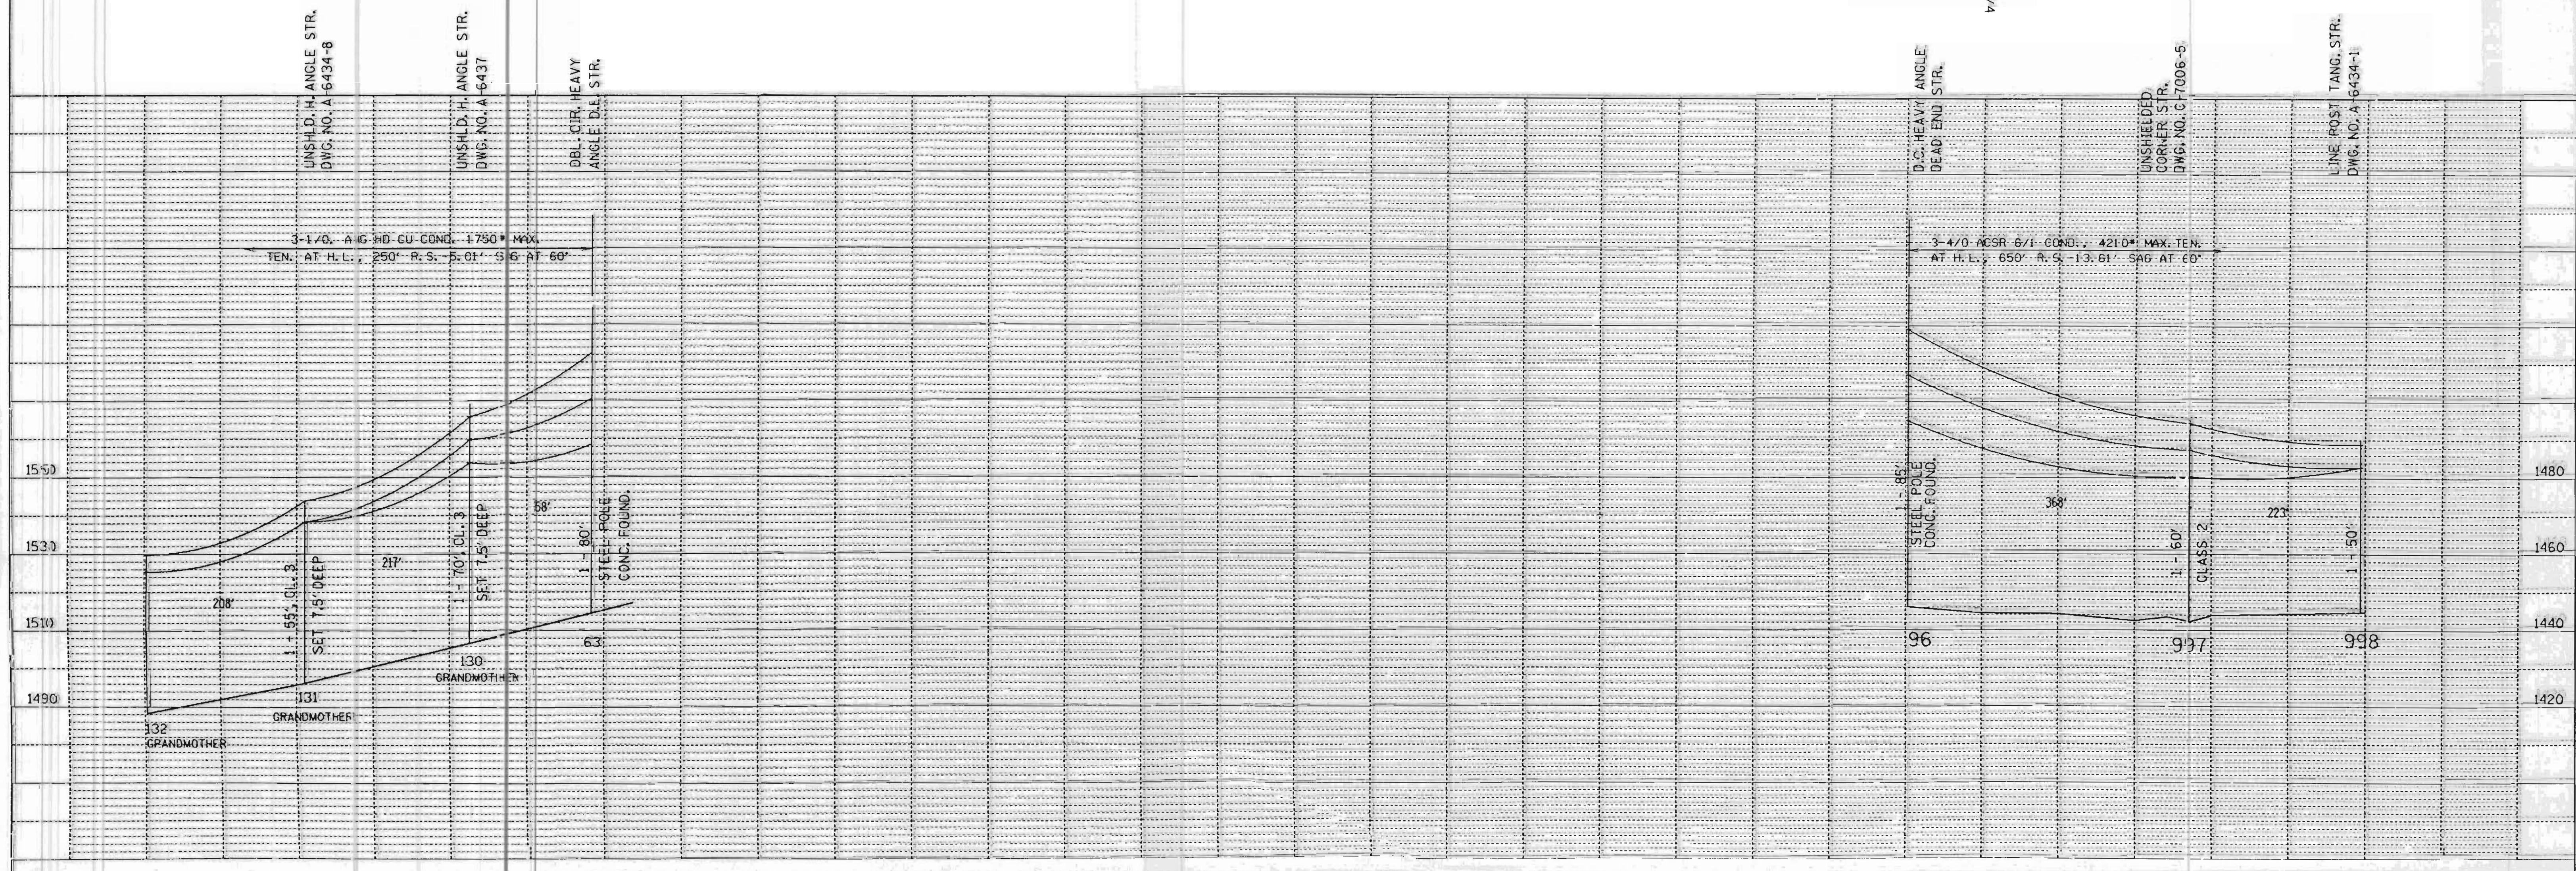

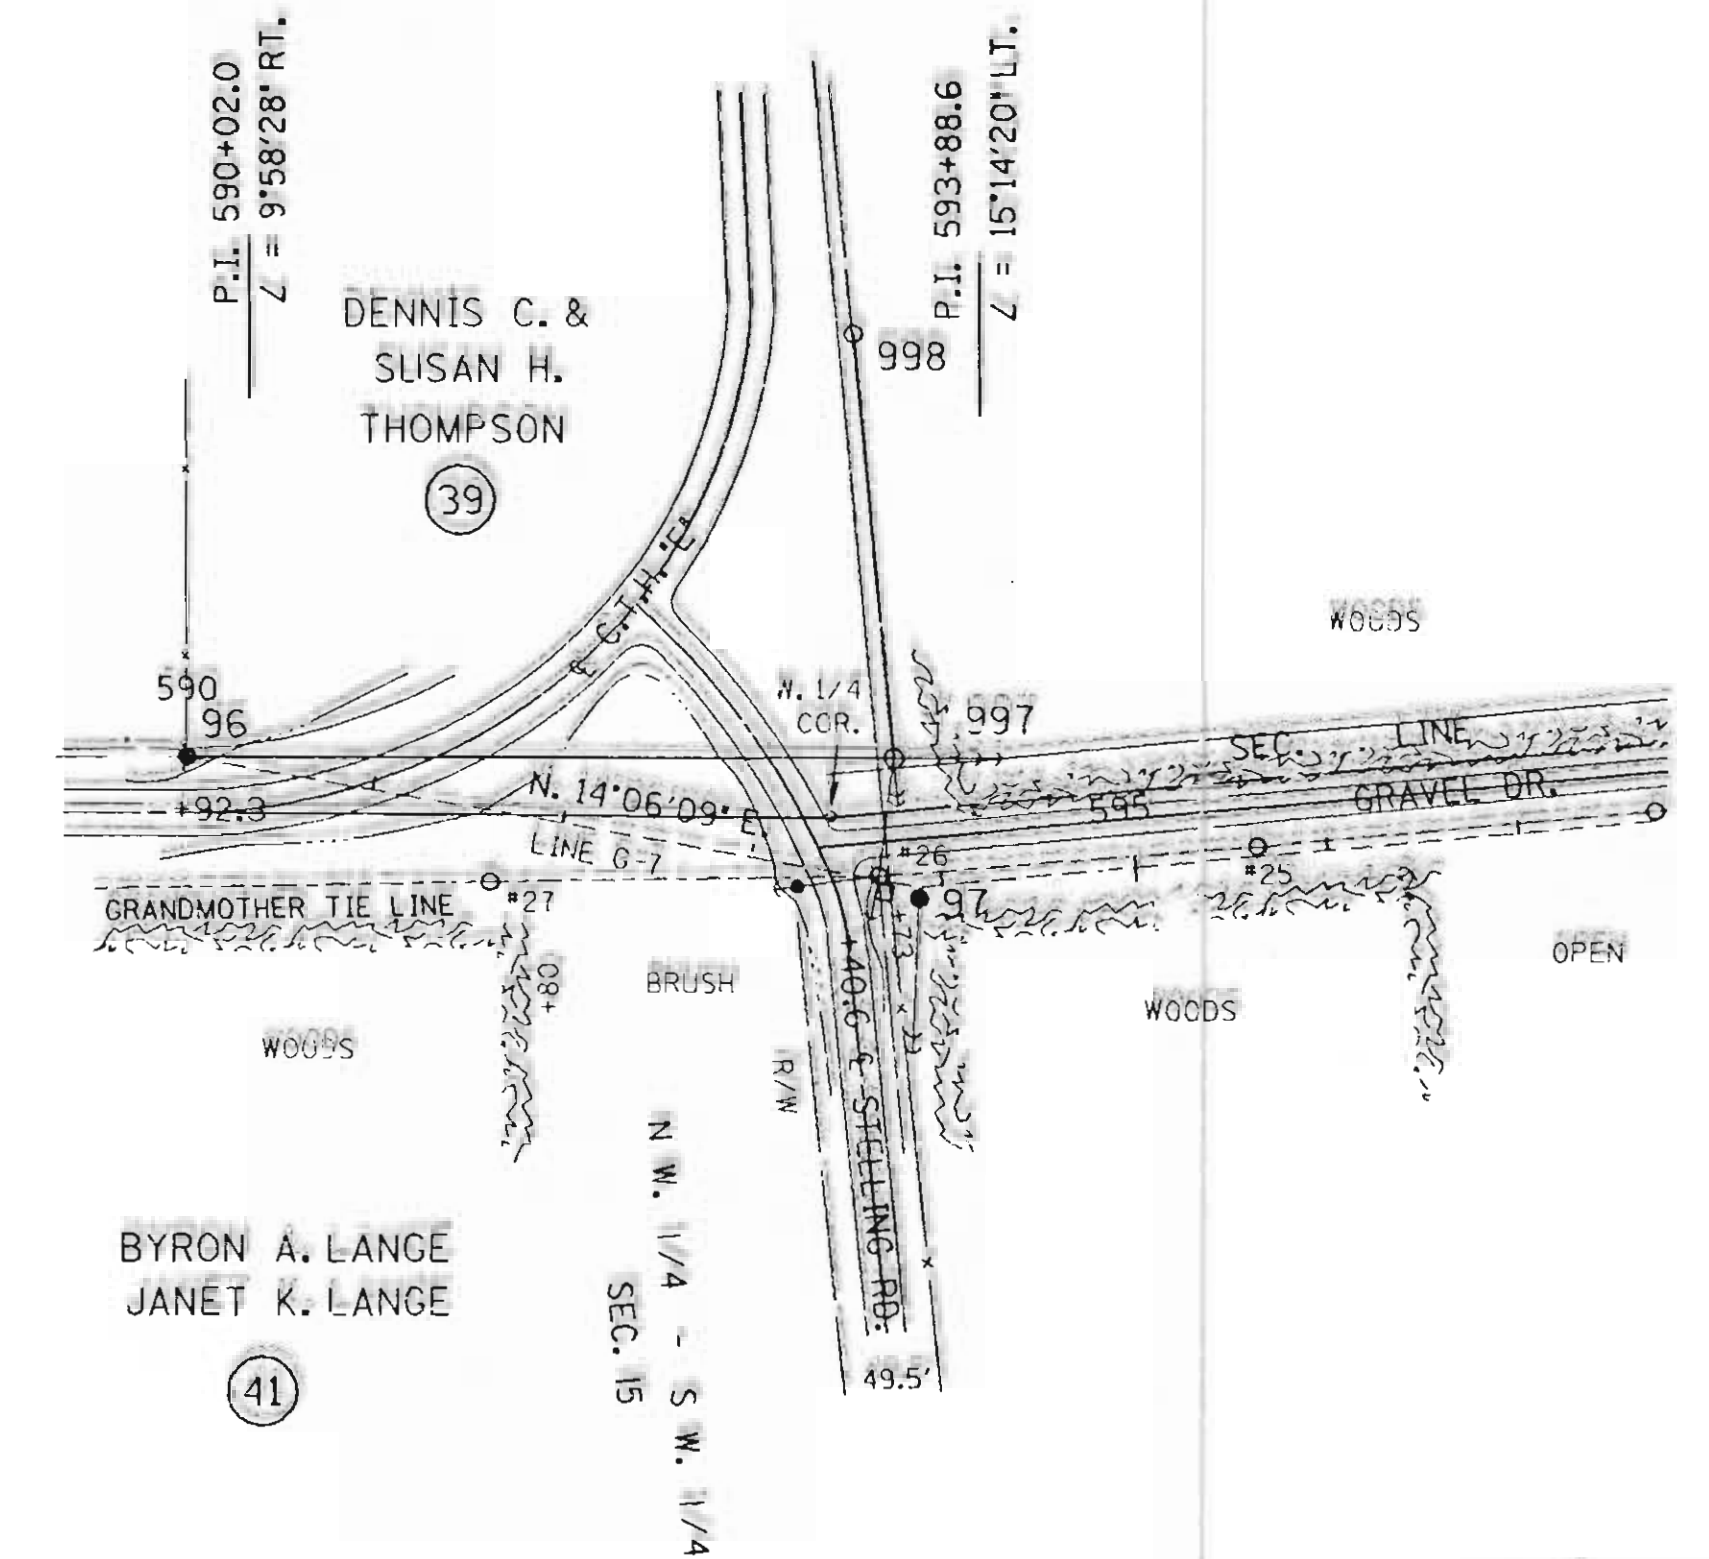

TOWN OF BRADLEY  
T. 34 N., R. 6 E.



SINGLE PLAN AND PROFILE -- CADD 12/17/90



REV. BY		GRANDMOTHER HYDRO LINE ATTACHMENT TJ LINE G-7 STPS. 63 & 96 SHEET 1A	APP'D.	BY	DATE
SURV. APP'D.			SURVEY		
ENGR. APP'D.			ENGR.		

LISA B



PLAN	SURVEYED	DATE
NOTE BOOK	PLOTTED	
NO.	CHECKED	
	BY	
	DATE	

PROFILE	SURVEYED	DATE
NOTE BOOK	PLOTTED	
NO.	CHECKED	
	BY	
	DATE	

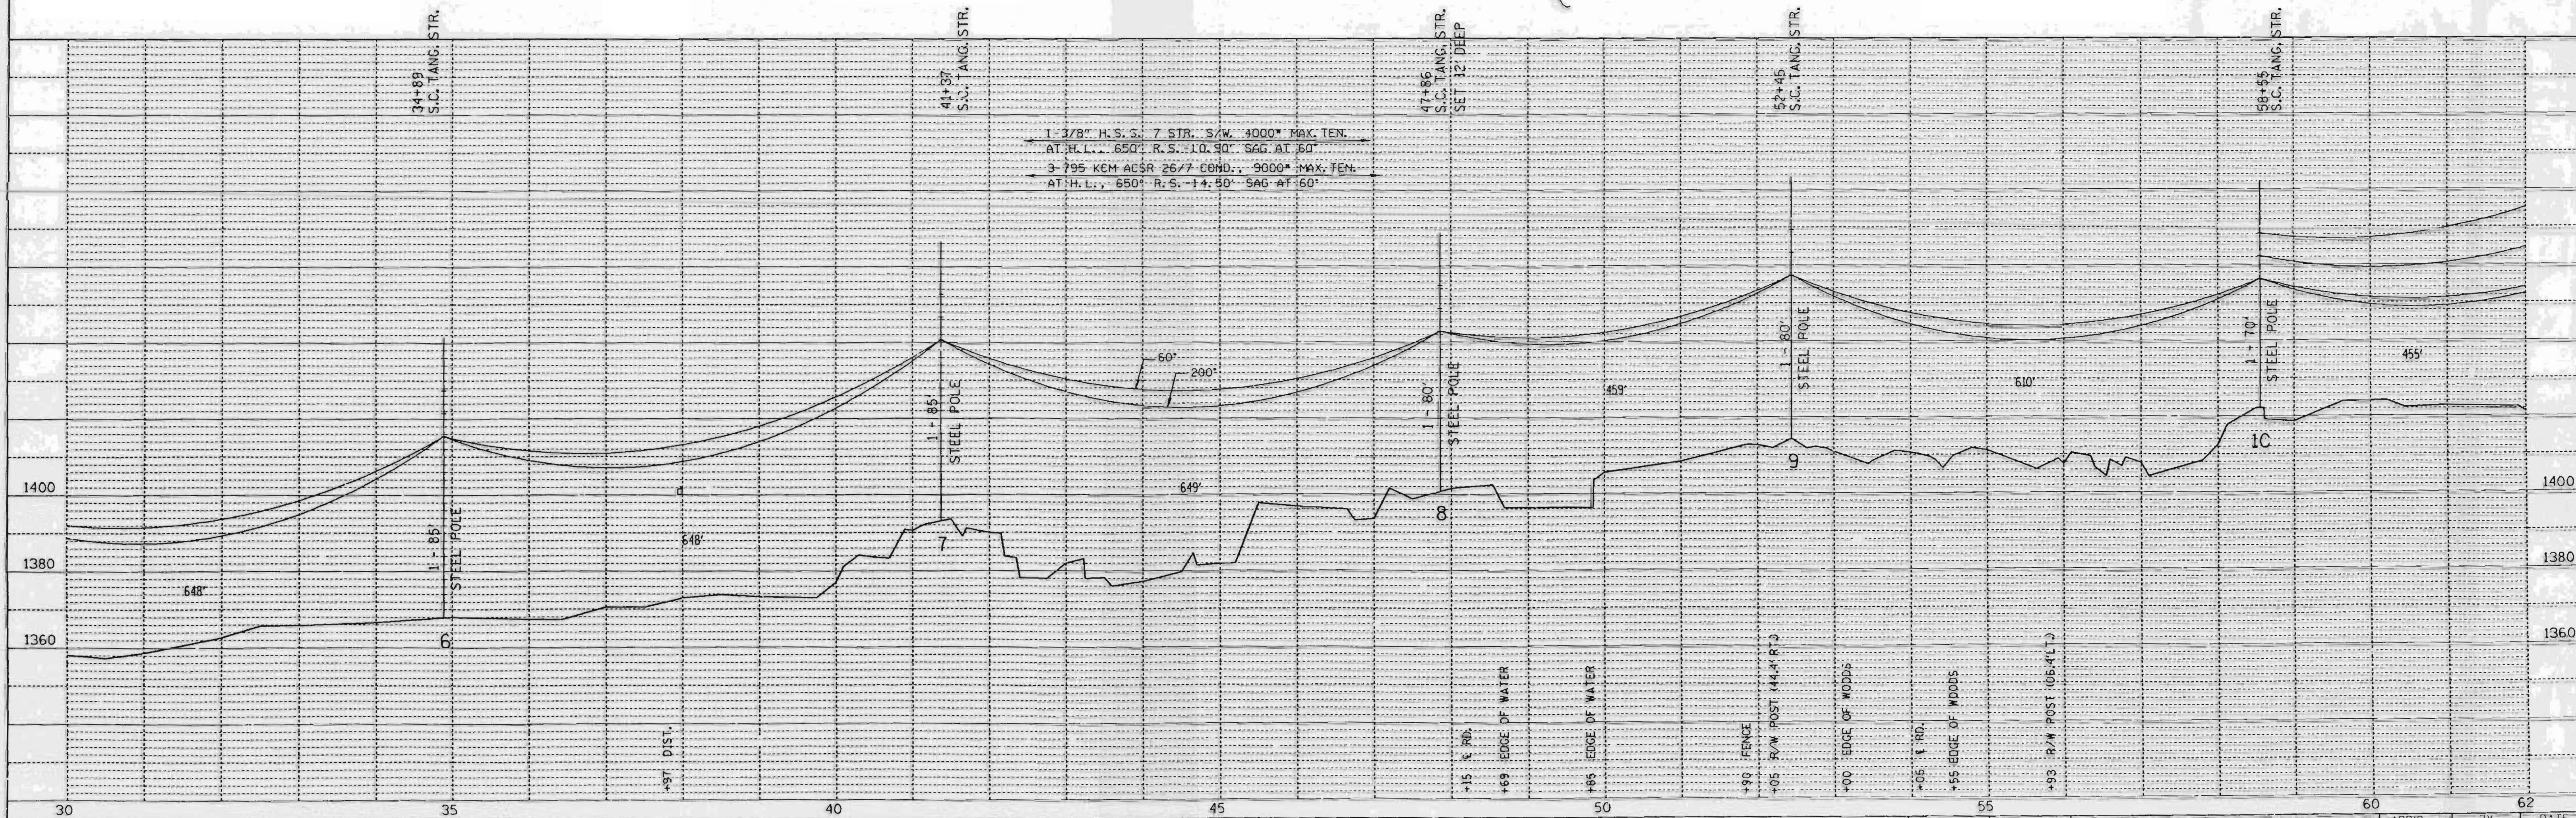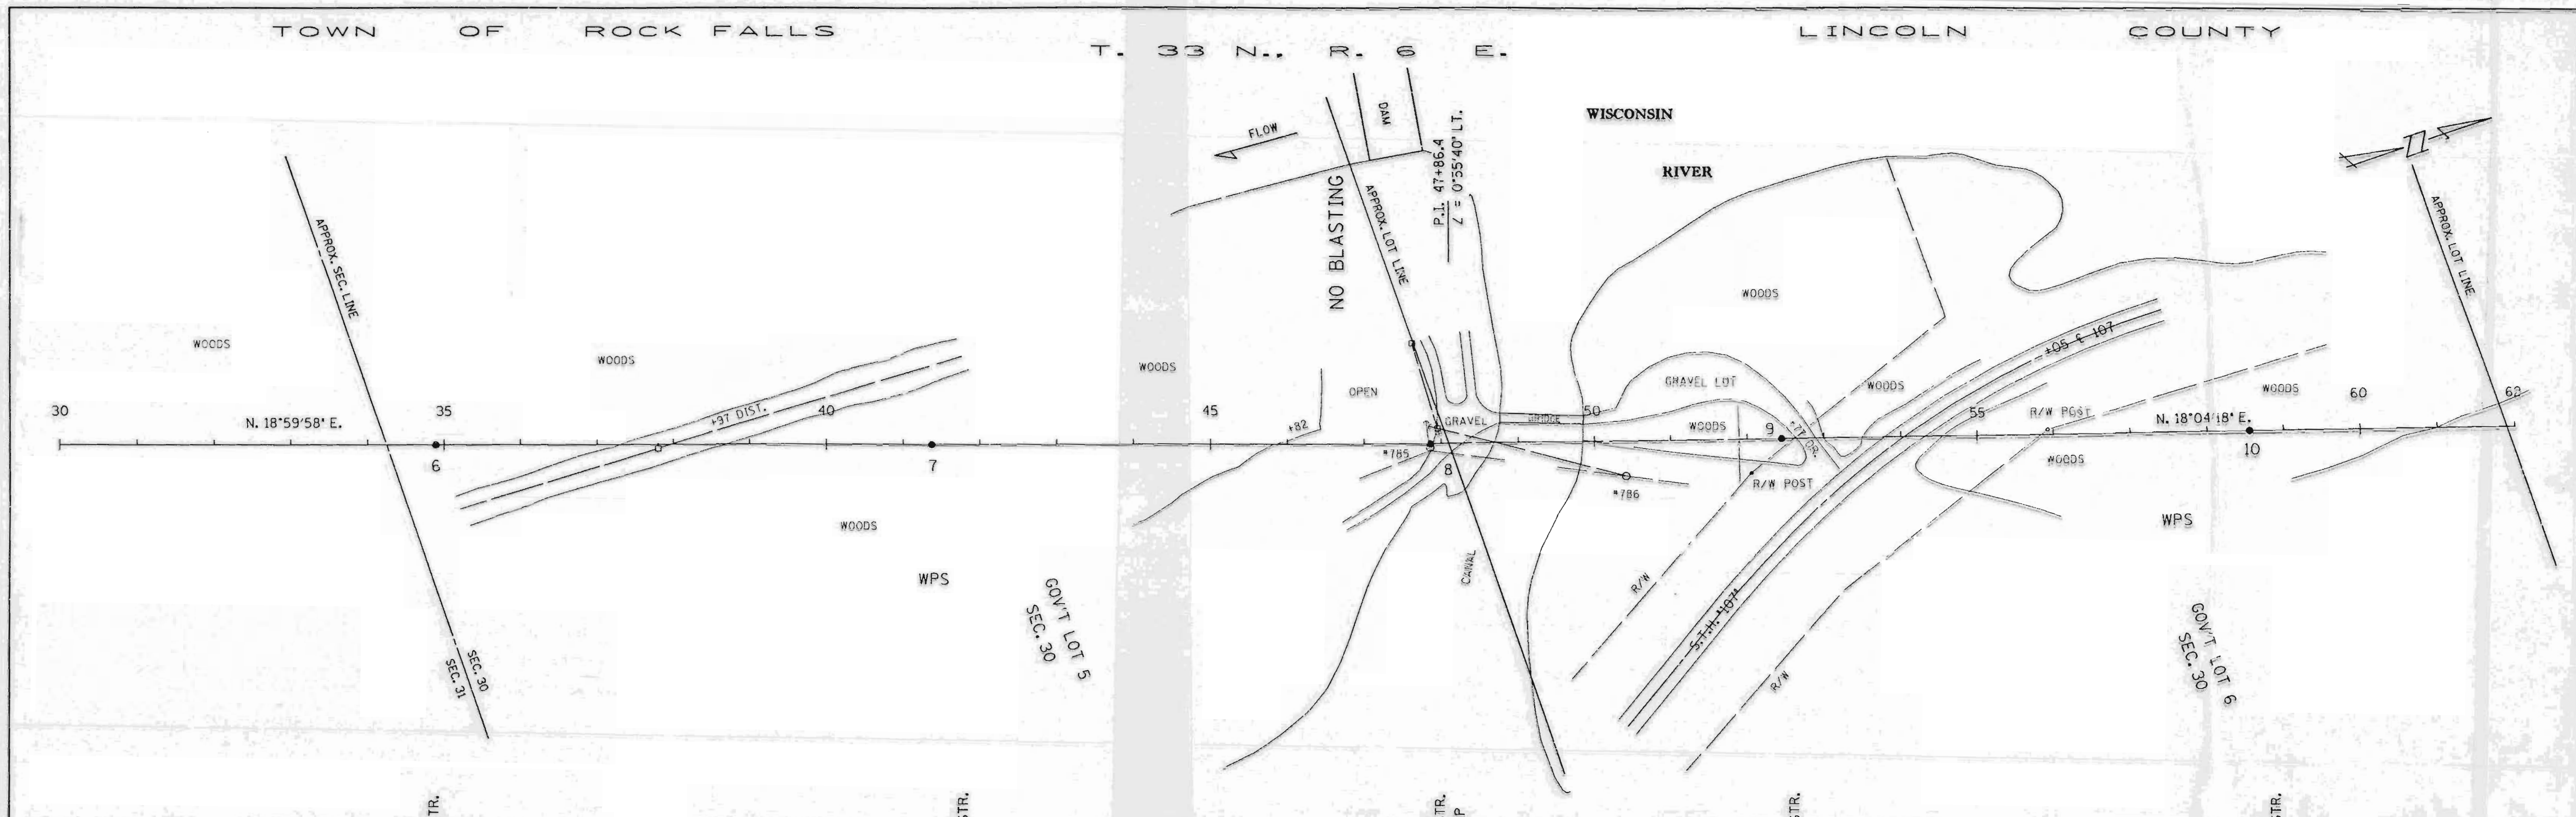

SINGLE PLAN AND PROFILE -- CADD 12/18/98

REV. BY	DATE	BY	DATE
SURV. APP'D.		ENGR.	
ENGR. APP'D.		DATE	

LINE G-7

SHEET 2

**L153A**









PLAN	DATE
SURVEYED	
NOTE BOOK	
ALIGNED	
RT. OF WAY	
CHECKED	
NO.	

PROFILE	DATE
SURVEYED	
NOTE BOOK	
ALIGNED	
RT. OF WAY	
CHECKED	
NO.	

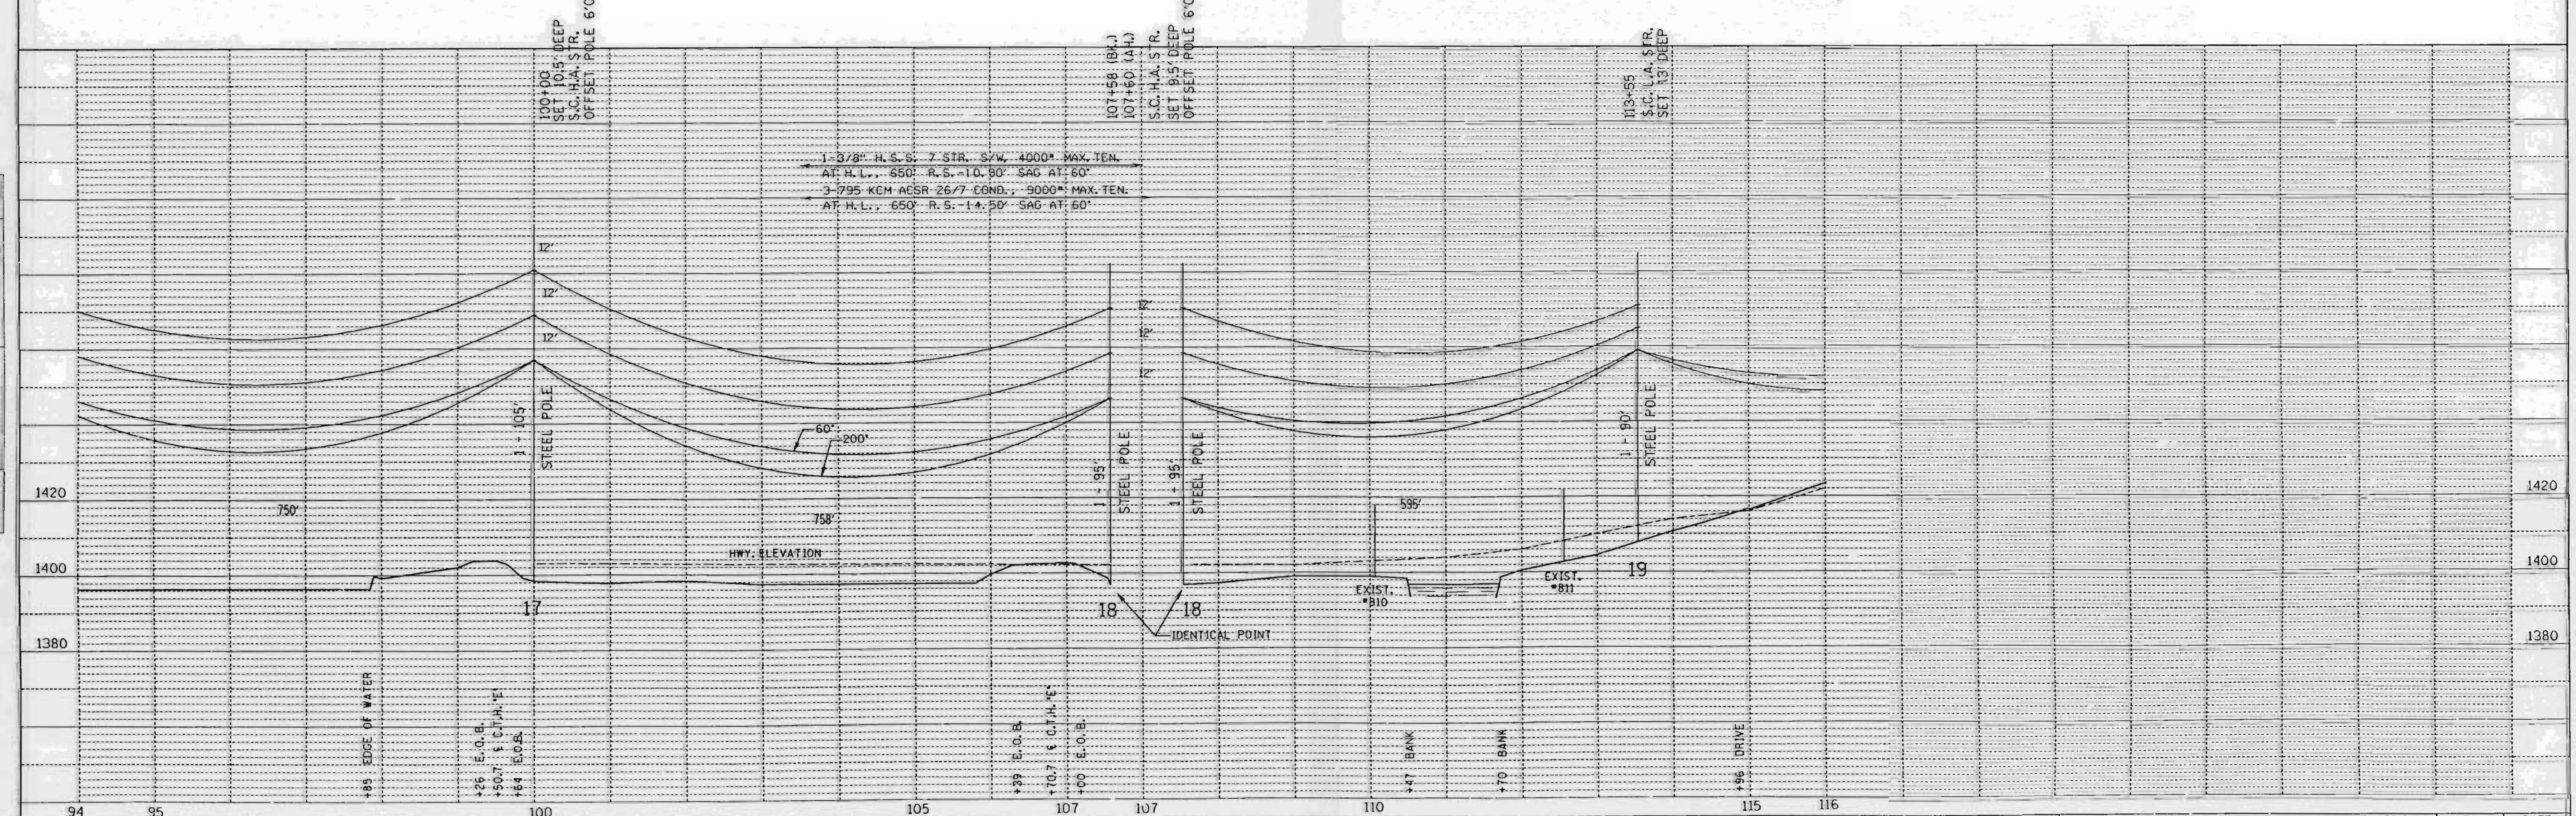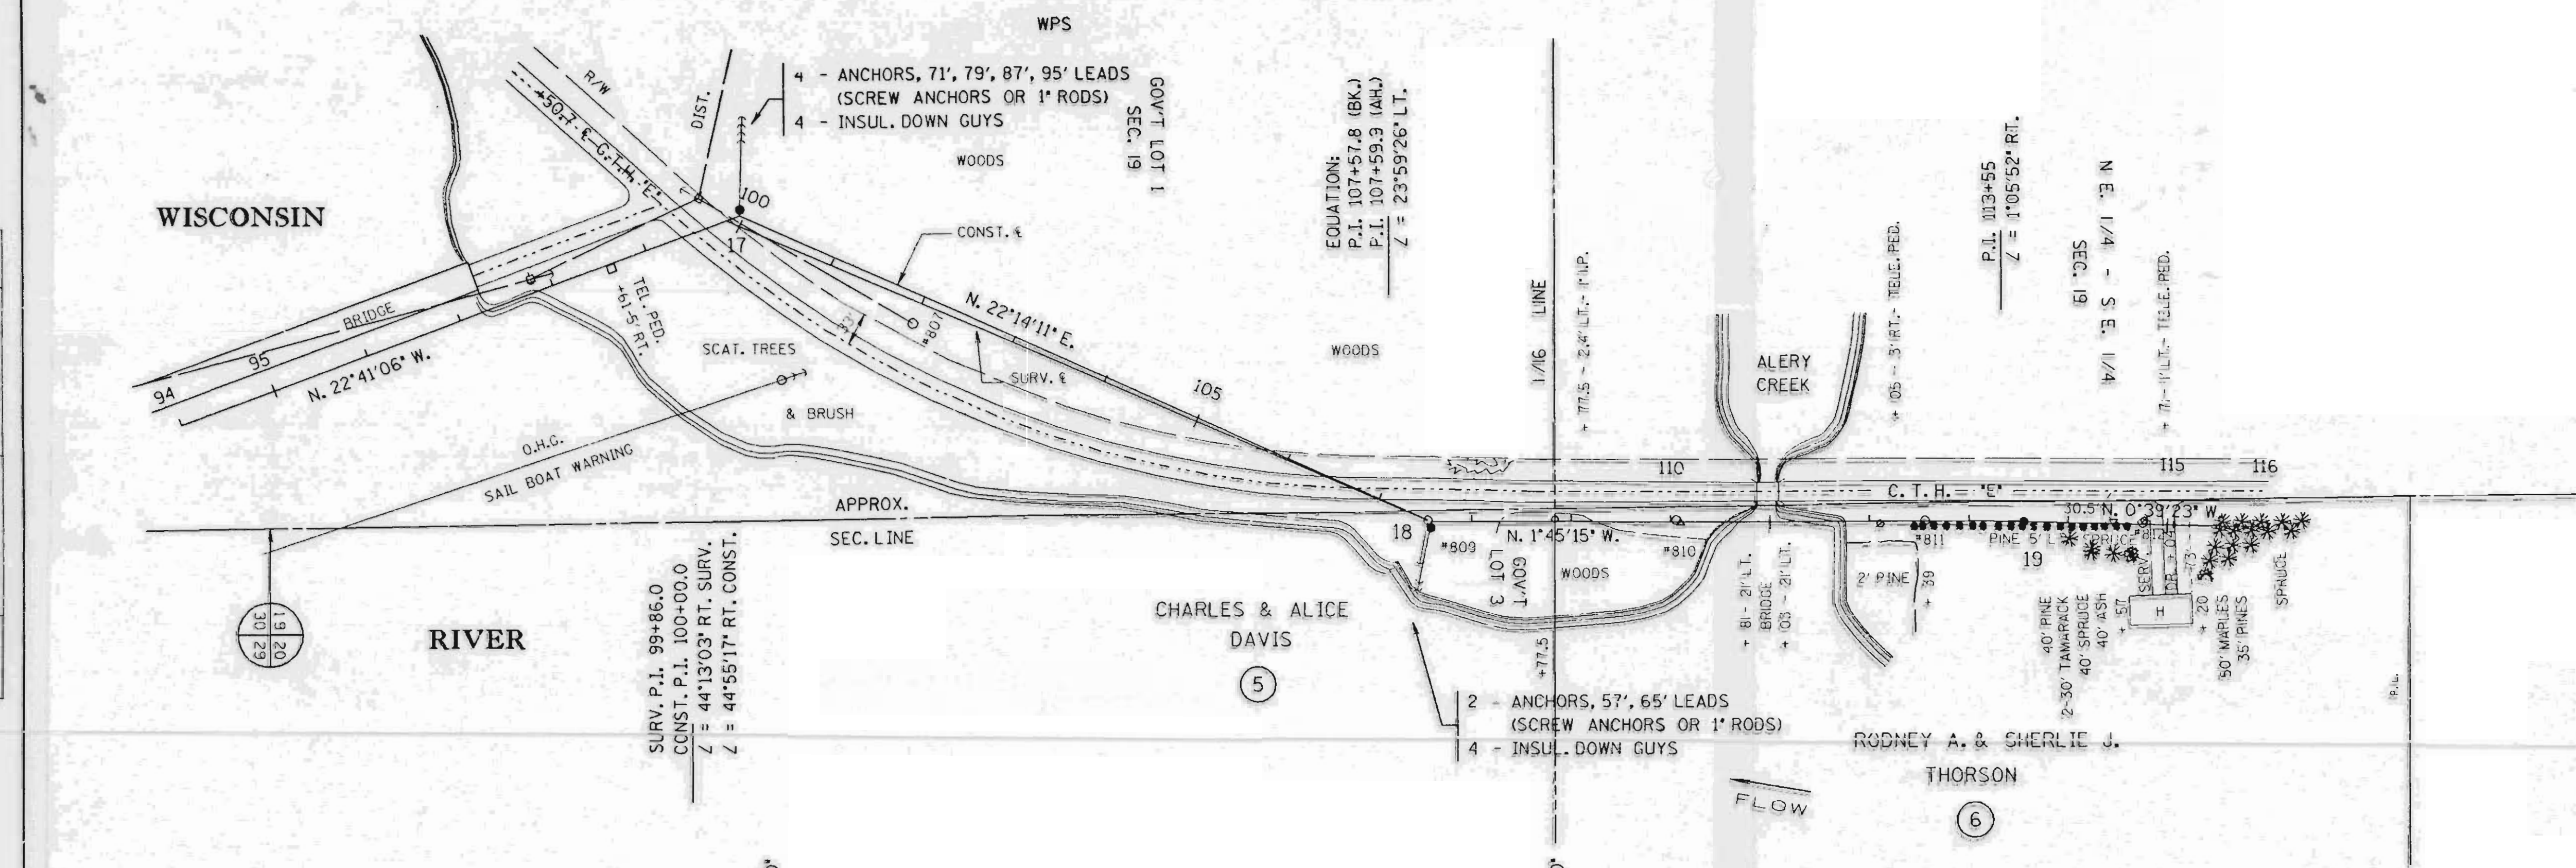


SINGLE PLAN AND PROFILE --CADD 12/18/90

REV. BY	DATE	LINE G-7	SHEET 4	APP'D.	BY	DATE
SURV. APP'D.				ENGR.	EAP	10-02-90
ENGR. APP'D.					DLV	10-22-90

**L154A**



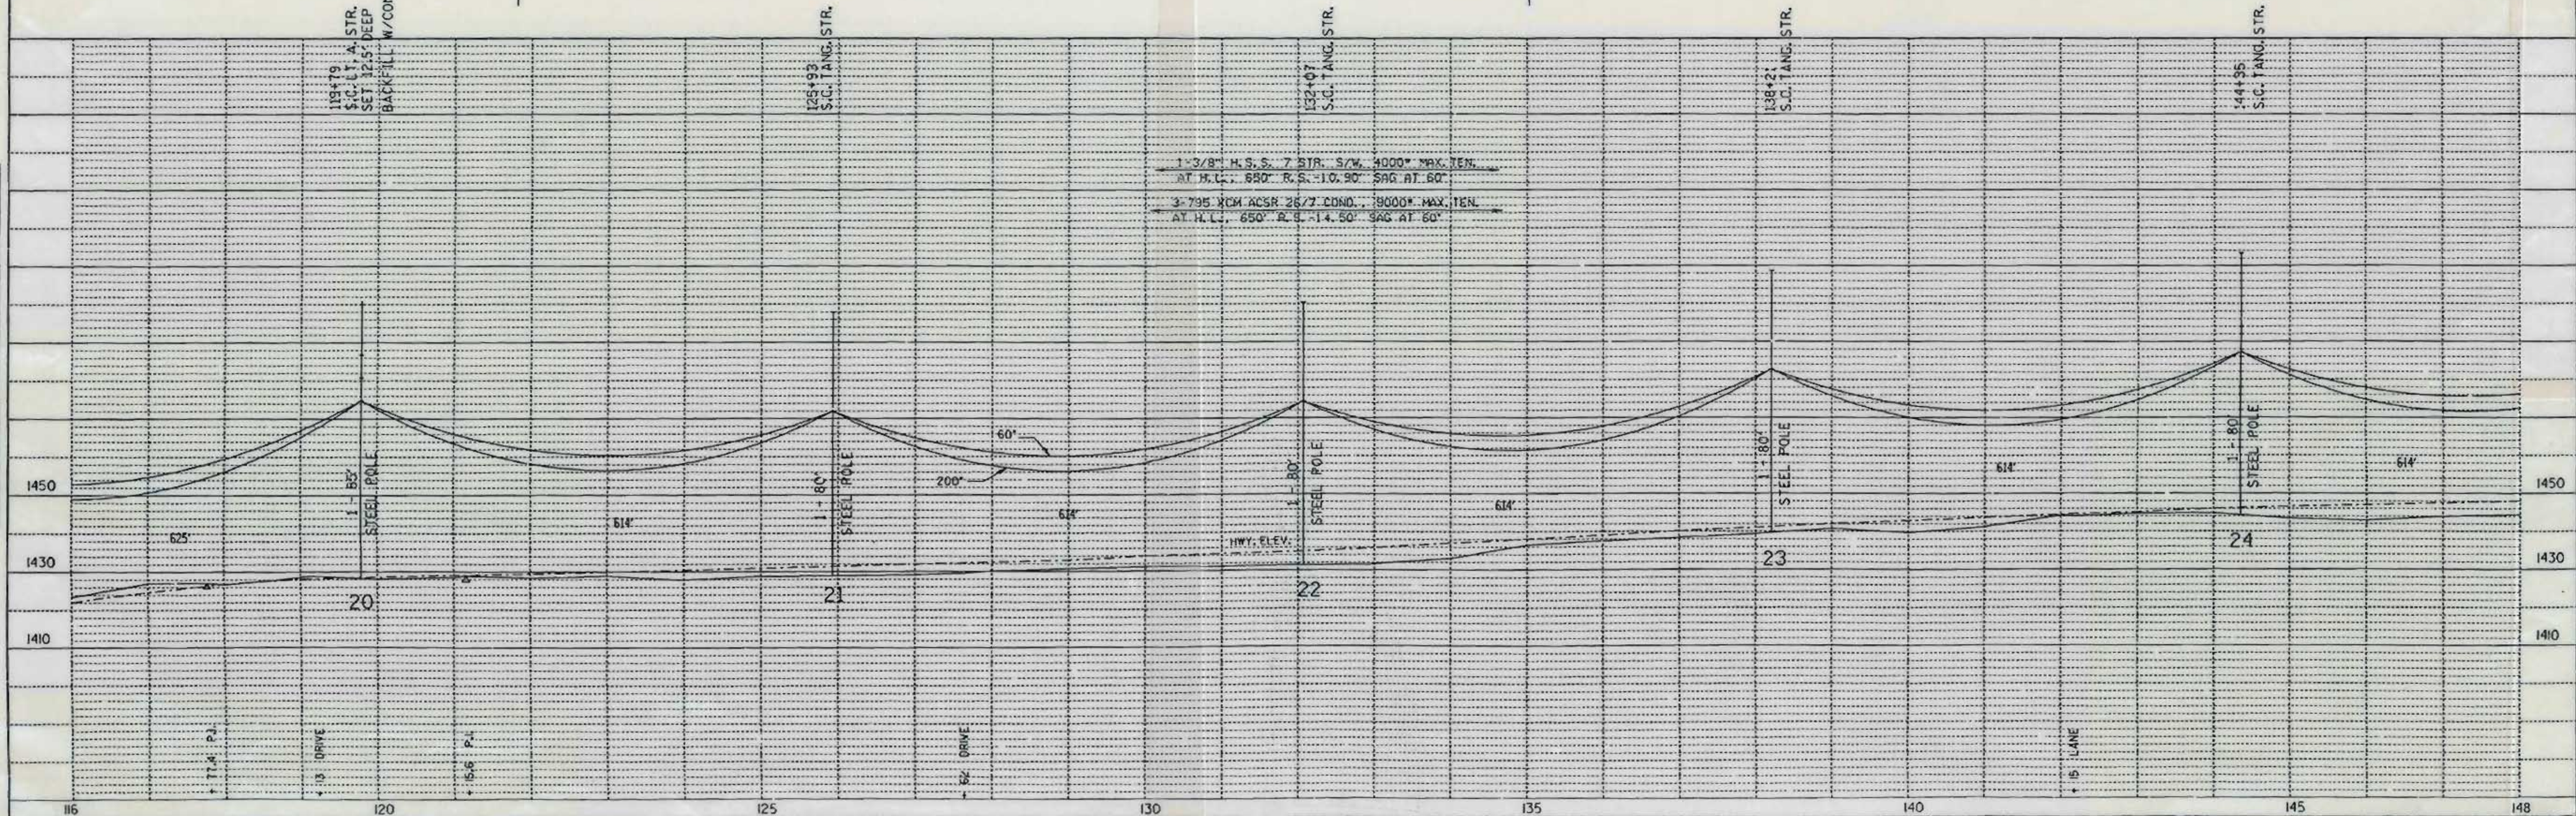

L154B





REV. BY
SURV. APP'D.
ENGR. APP'D.

SHEET 6

APP'D.	BY	DATE
SURVEY	EAP	10-03-90
ENCR	DLV	10-22-90


# L155 A



TOWN OF ROCK FALLS

T. 33 N., R. 6 E.

LINCOLN COUNTY

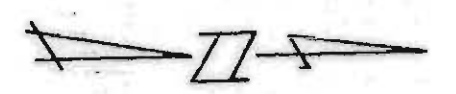S. E. 1/4 - N. E. 1/4  
SEC. 18N. E. 1/4 - N. E. 1/4  
SEC. 18S. E. 1/4 - S. E. 1/4  
SEC. 7S. W. 1/4 - S. W. 1/4  
SEC. 8S. W. 1/4 - N. W. 1/4  
SEC. 17

WAUSAU PAPER MILLS CO.

RIB MOUNTAIN GLASS INCORPORATED

BRUSH - CUT OVER

BRUSH - CUT OVER

WOODS

WOODS

WOODS

1+37.8' H.S.S. 7 STR. 52W. 4000# MAX. TEN.  
AT H.L., 650' R.S. 10.90' SAG AT 60'3+795' KCM ABSR 2627' COND., 9000# MAX. TEN.  
AT H.L., 650' R.S. 14.50' SAG AT 60'

SINGLE PLAN AND PROFILE -- CADD 12/18/98

LINE G-7

SHEET 7

APP'D.	BY	DATE
SURVY	ENR	10-03-90
ENGR.	DLV	10-22-90

L155B




TOWN OF ROCK FALLS

T. 33 N., R. 6 E.


LINCOLN COUNTY



DATE	
BY	
REVIEWED	
APPROVED	
NO.	
PLAN	
NOTE BOOK	
NO.	

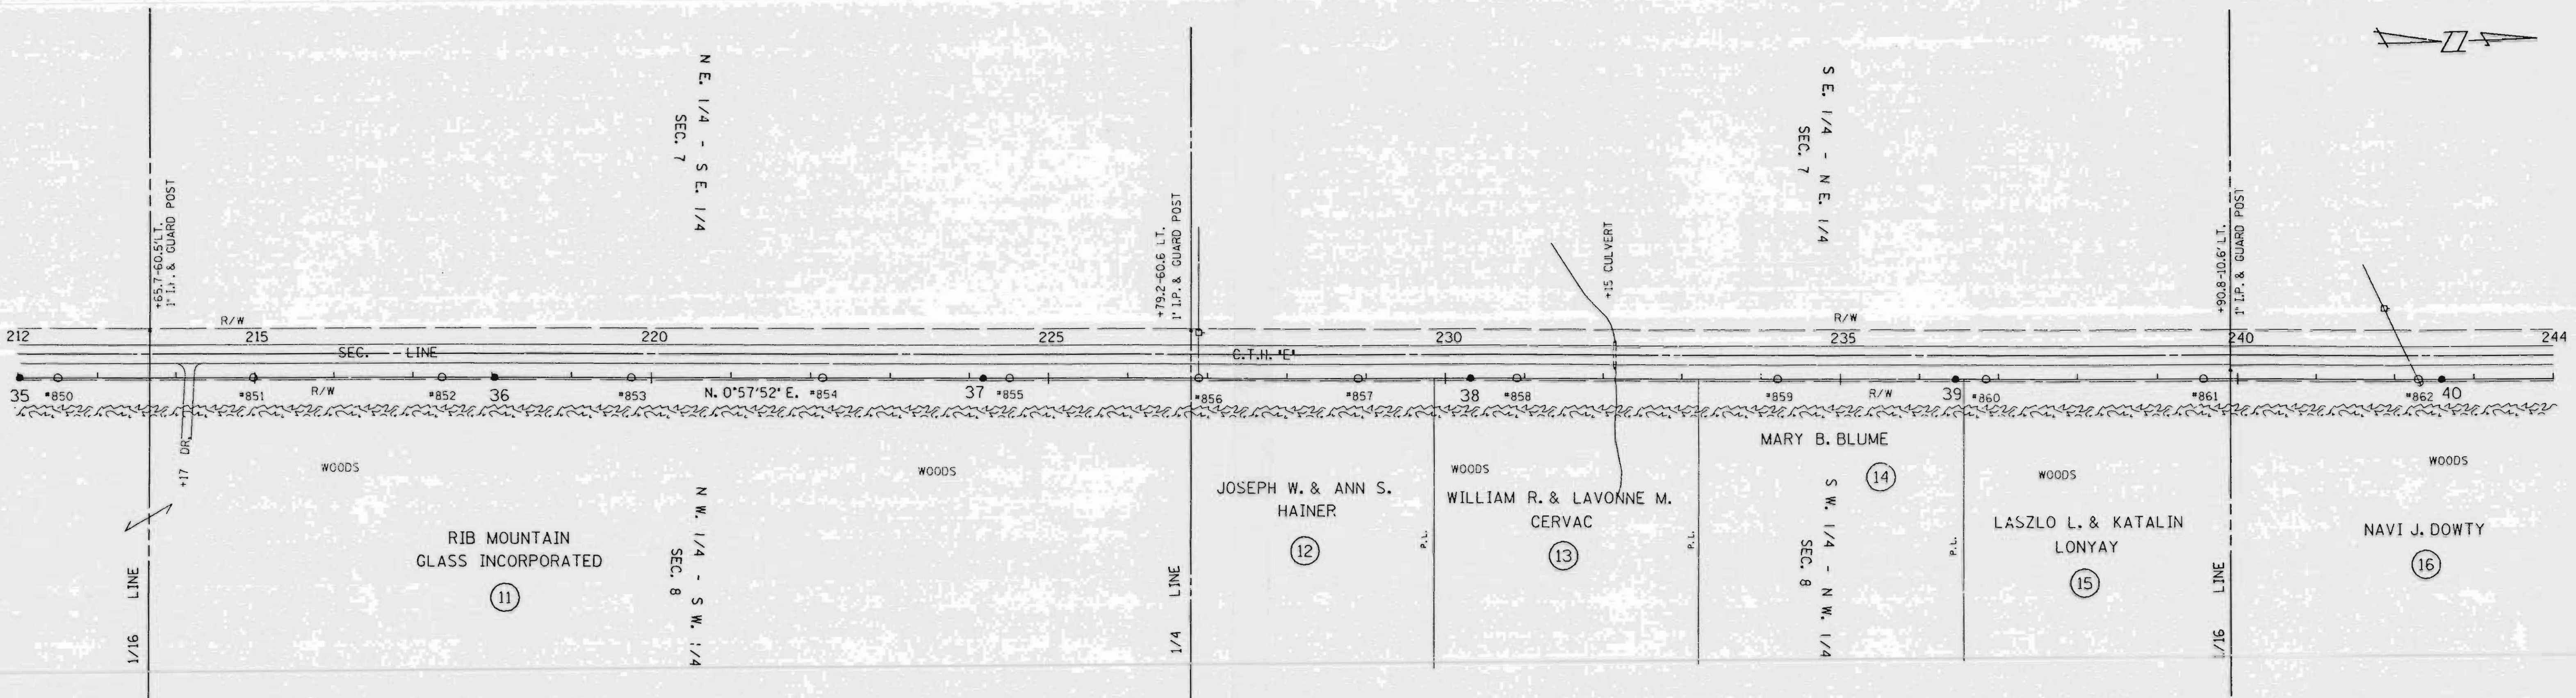

DATE	
BY	
REVIEWED	
APPROVED	
NO.	
PROFILE	
NOTE BOOK	
NO.	

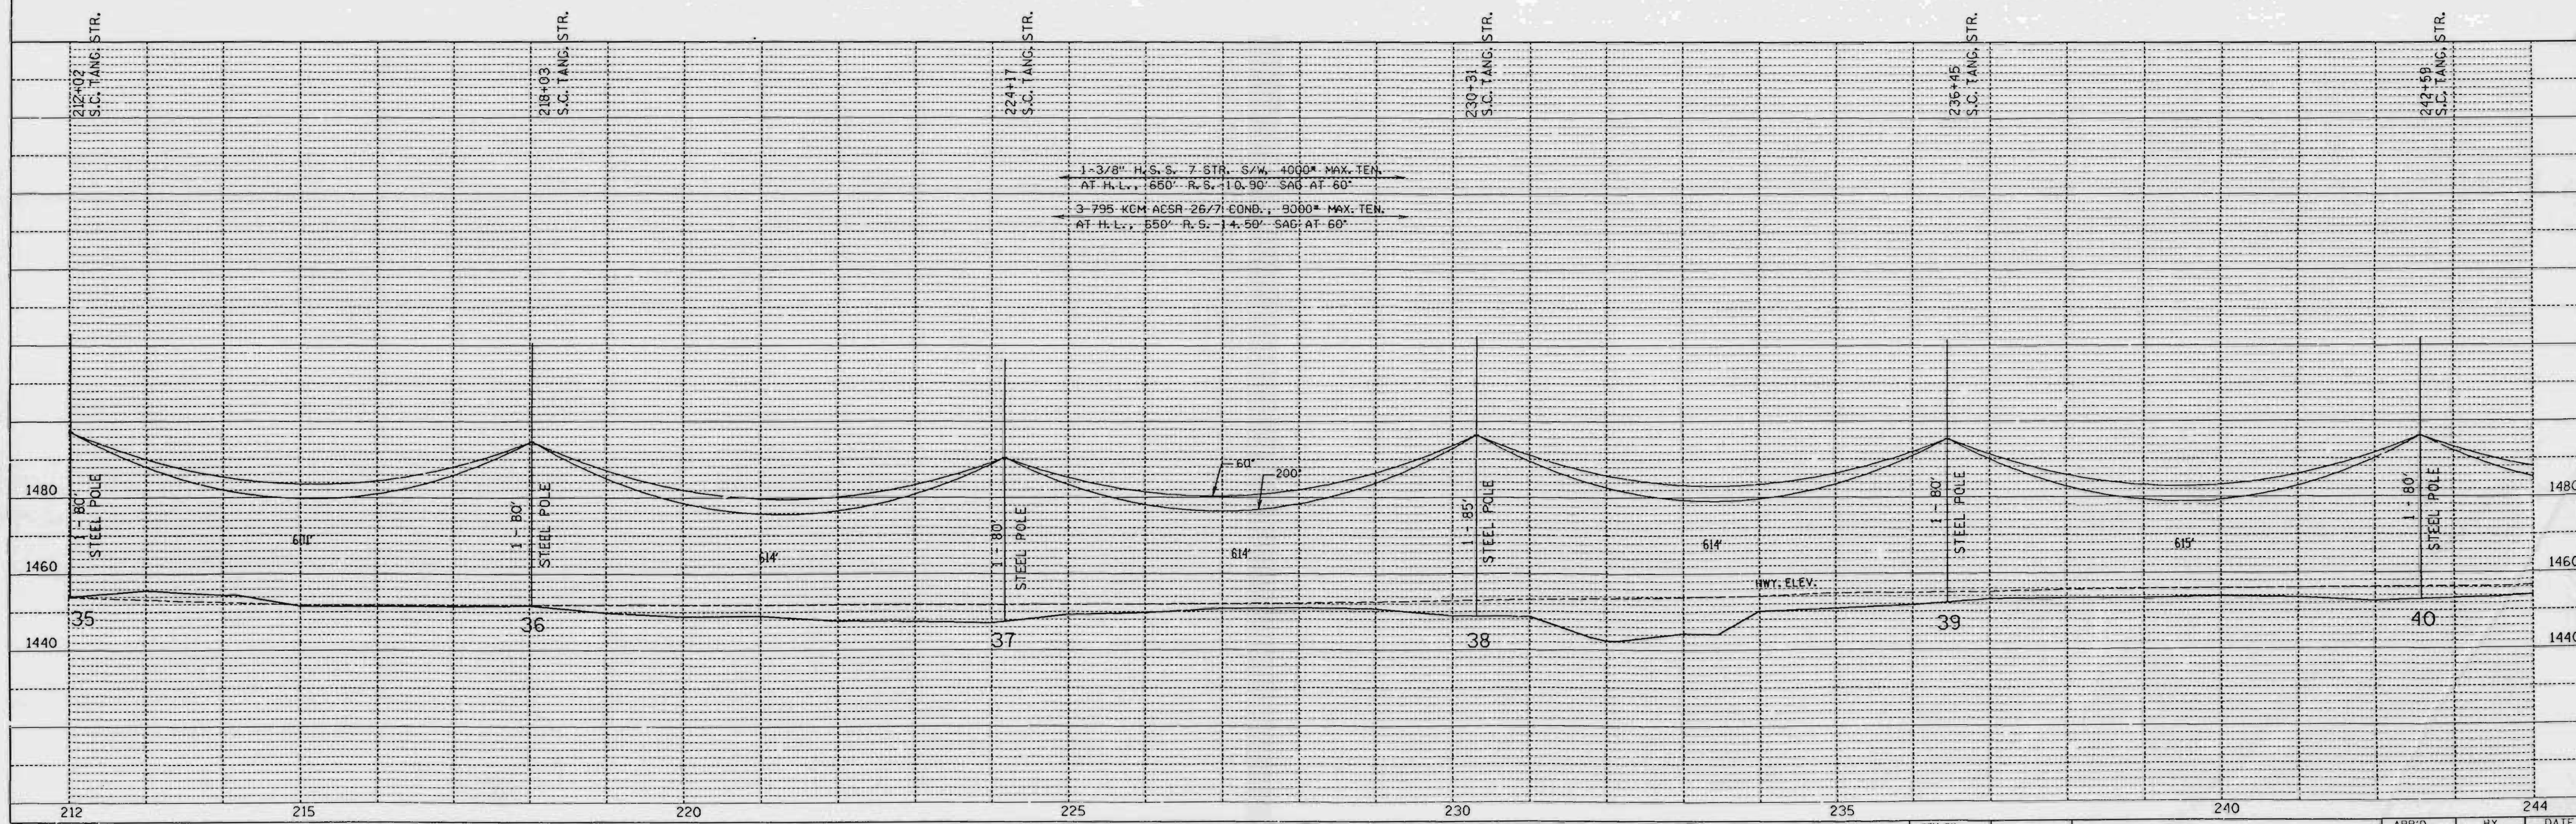

SINGLE PLAN AND PROFILE -- CADD 12/18/98

REV. BY	
SURV. APP'D.	
ENGR. APP'D.	



LINE G-7

SHEET 8

APP'D.	BY	DATE
SURVEY	ENR	10-03-90
ENGR.	DLV	10-22-90

L156 A



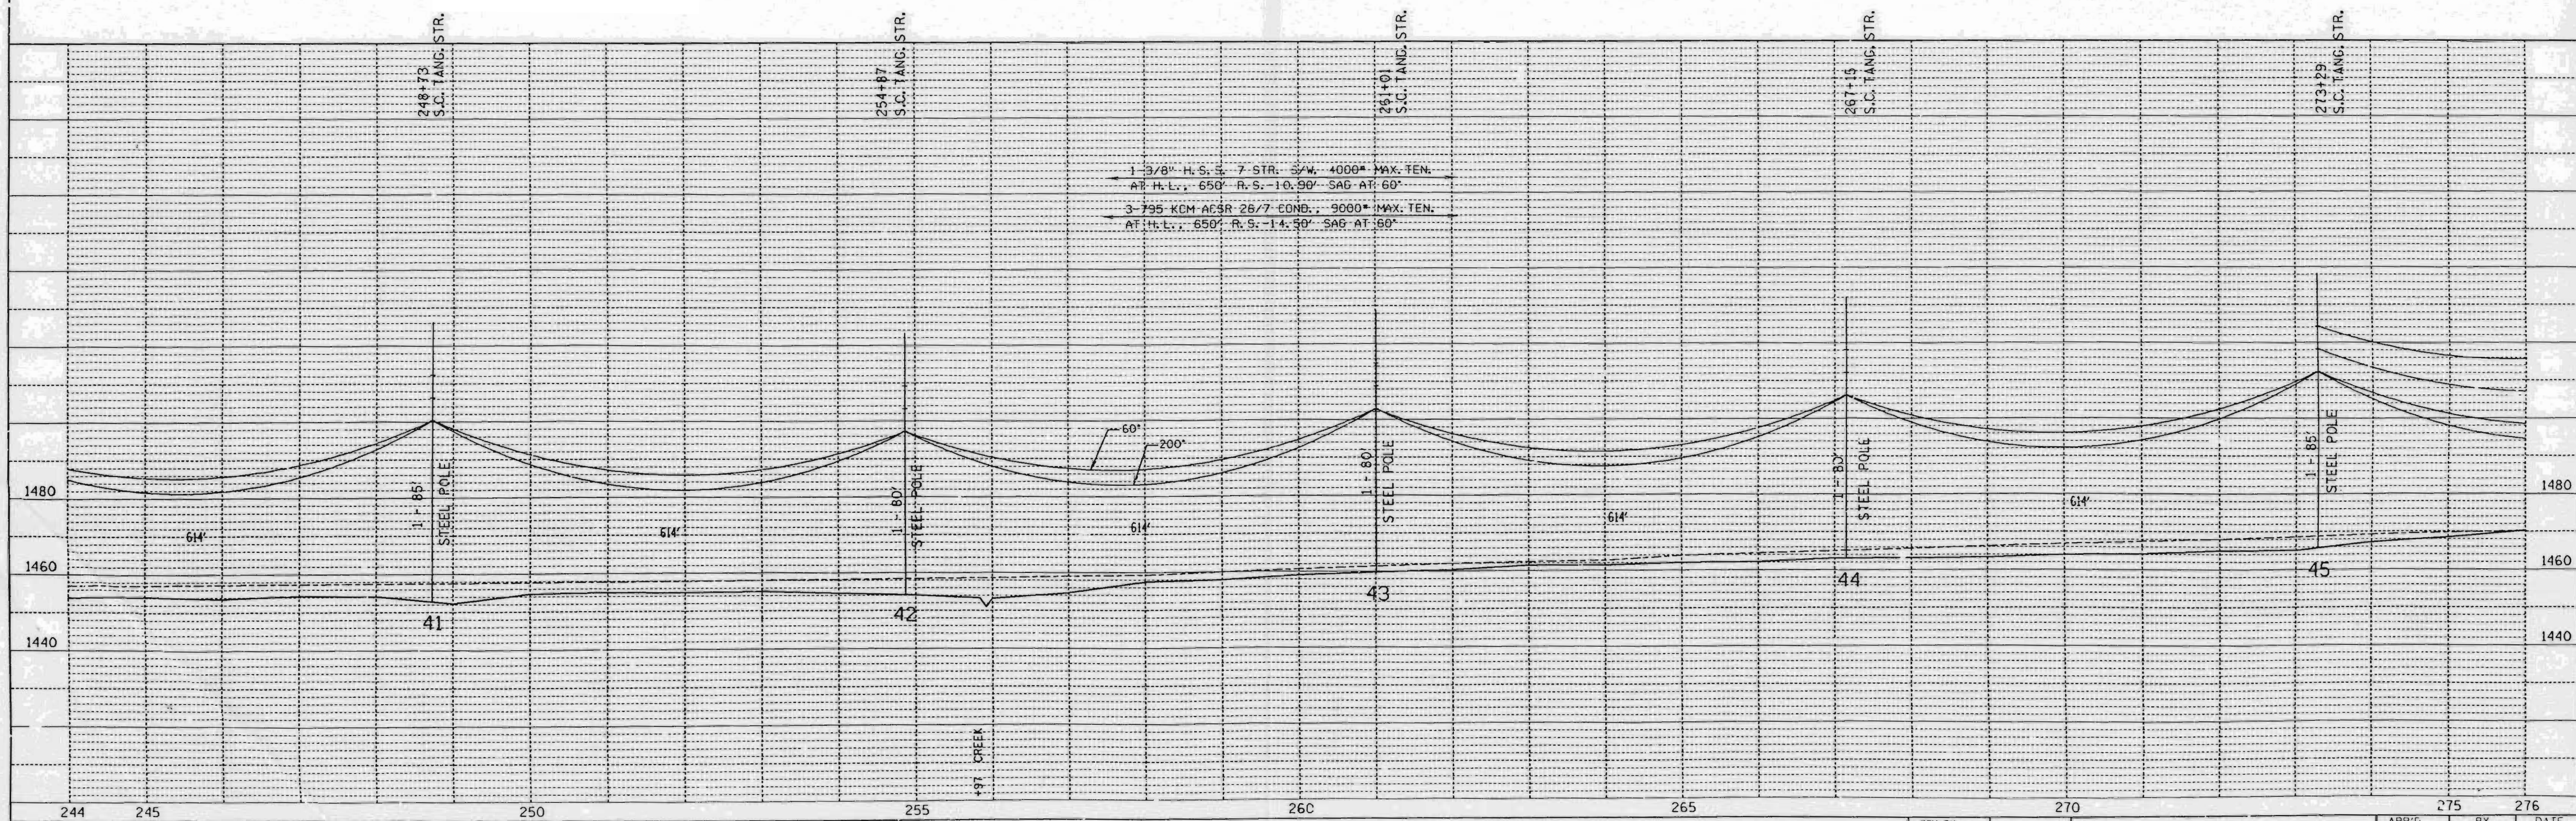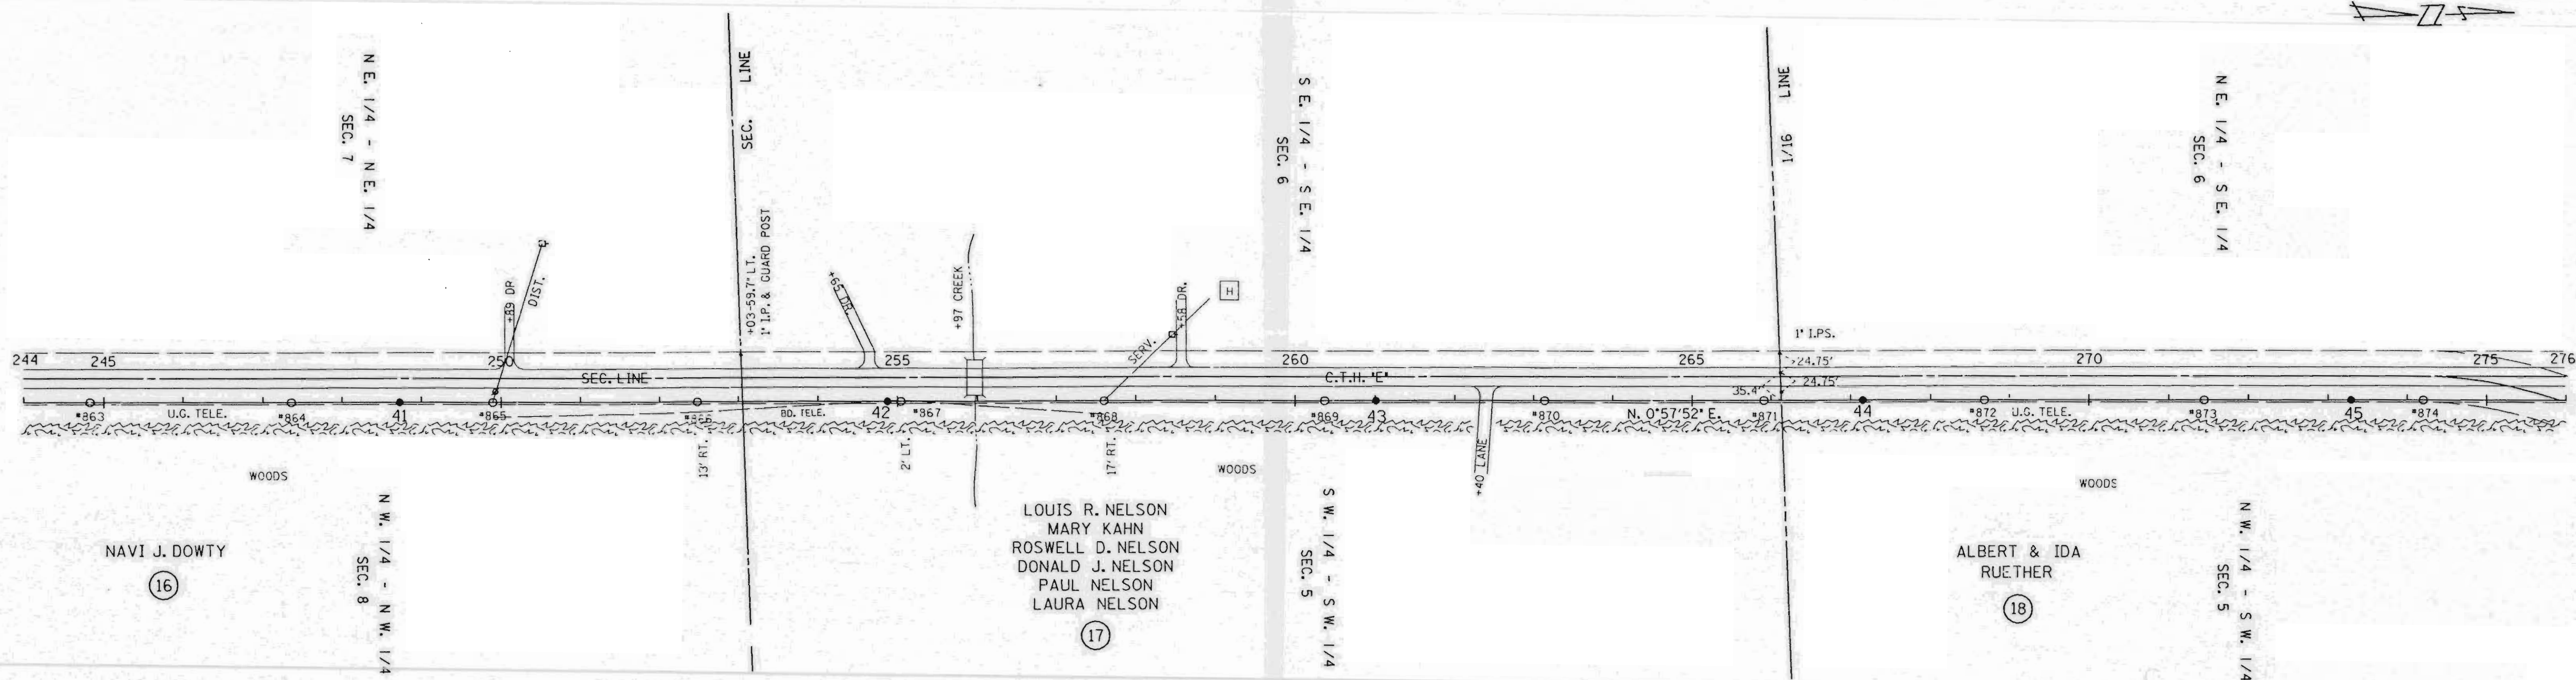

SINGLE PLAN AND PROFILE -- CADD 12/18/90

REV.	BY
1	APP'D.
2	ENGR.

LINE G-7

SHEET 9

APP'D.	BY	DATE
1	APP'D.	10-03-90
2	ENGR.	10-22-90

L156B











APP'D.	BY	DATE
SURVEY	EAP	10-03-9
ENCR.	DLV	10-22-9

L157B



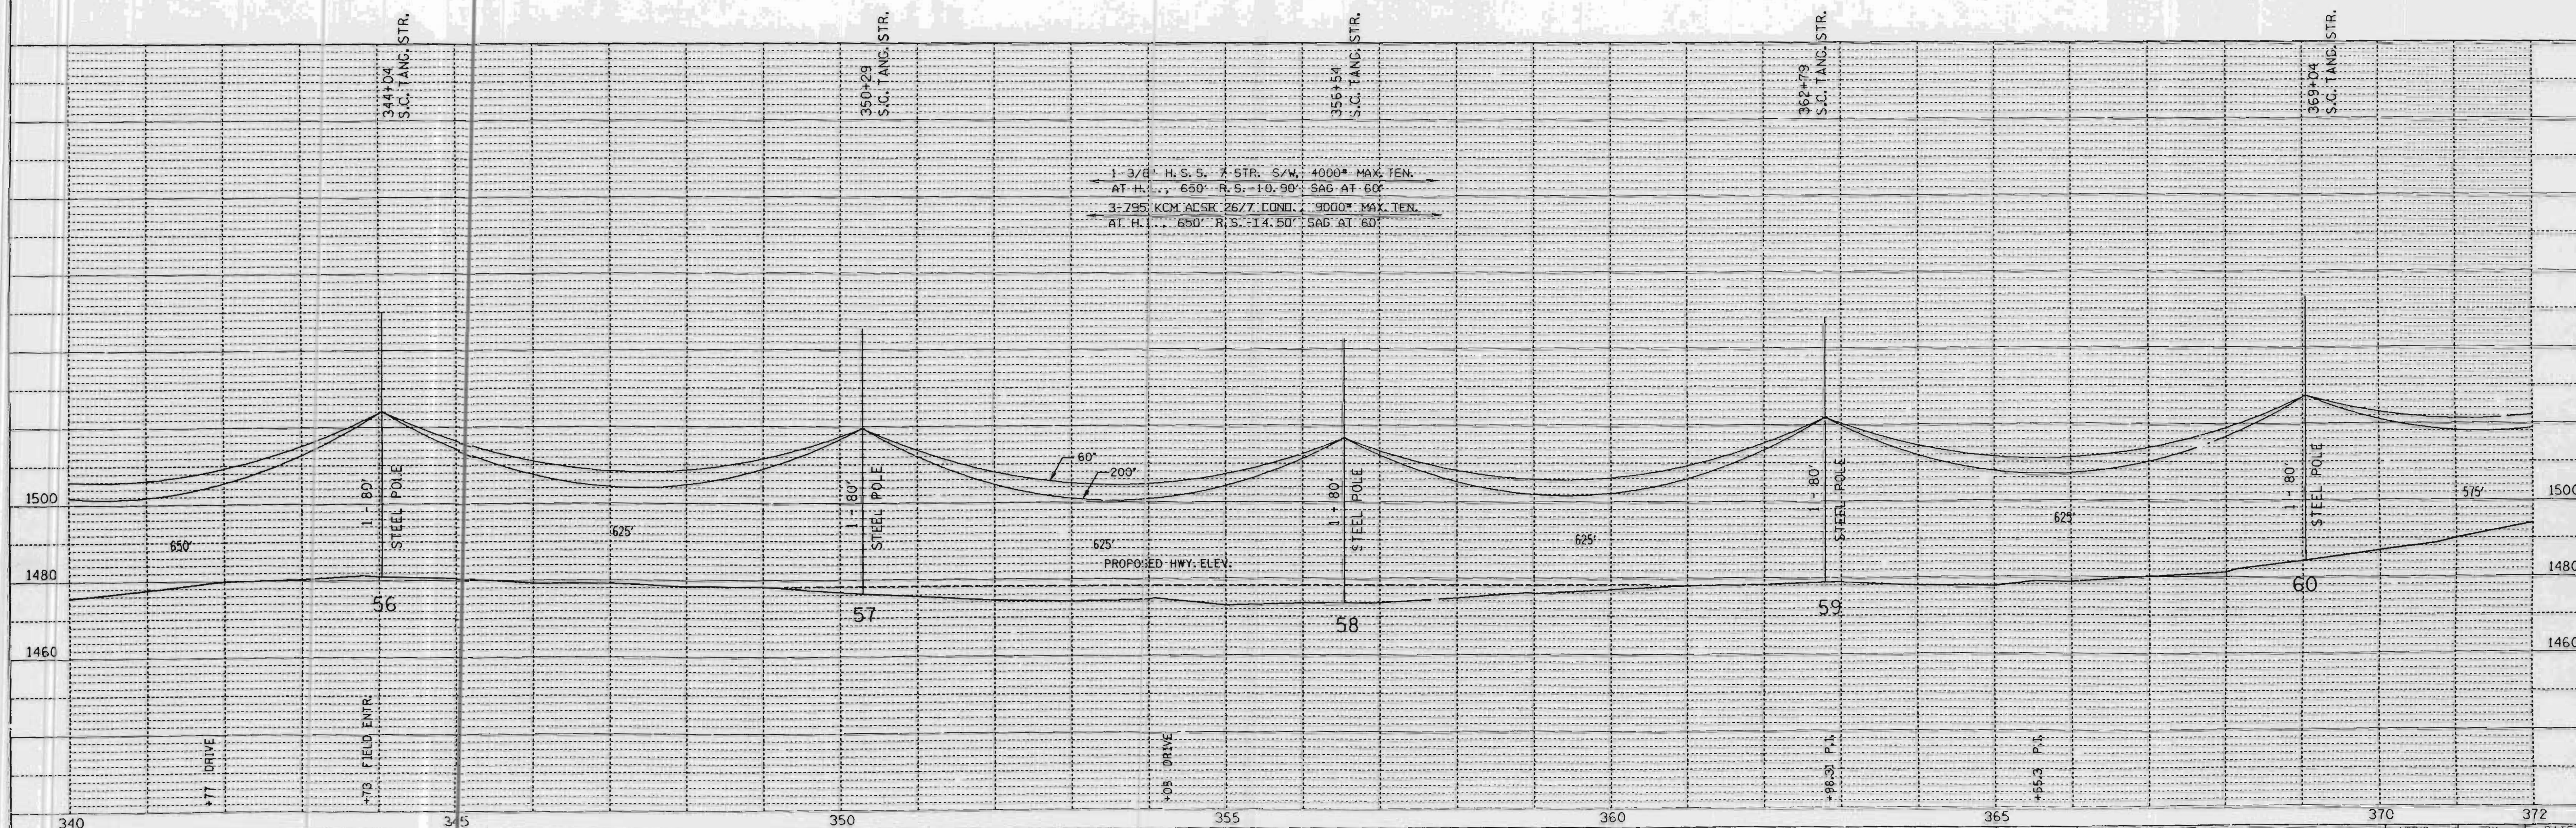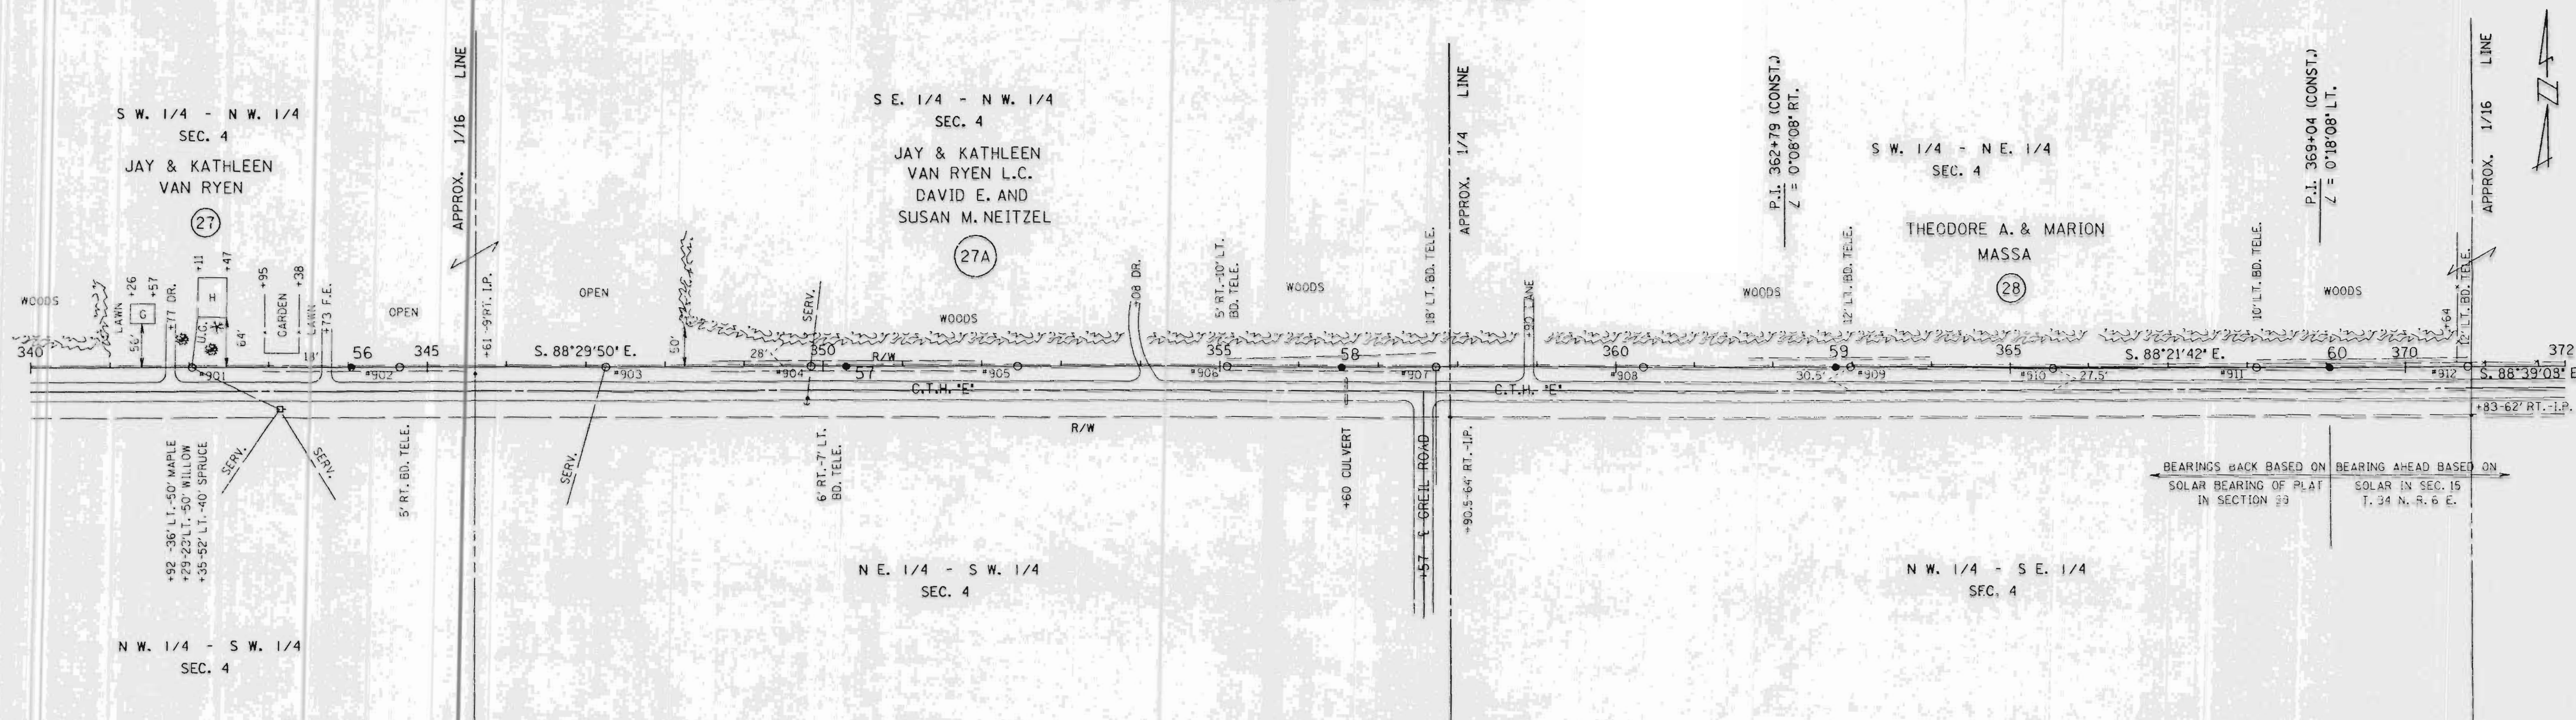

SINGLE PLAN AND PROFILE -- CADD 12/18/90

REV. BY	LINE G-7	APP'D.	BY	DATE
SURV. APP'D.		SURVEY	EAP	10-03-90
ENGR. APP'D.		ENGR.	DLV	10-22-90

**L158A**














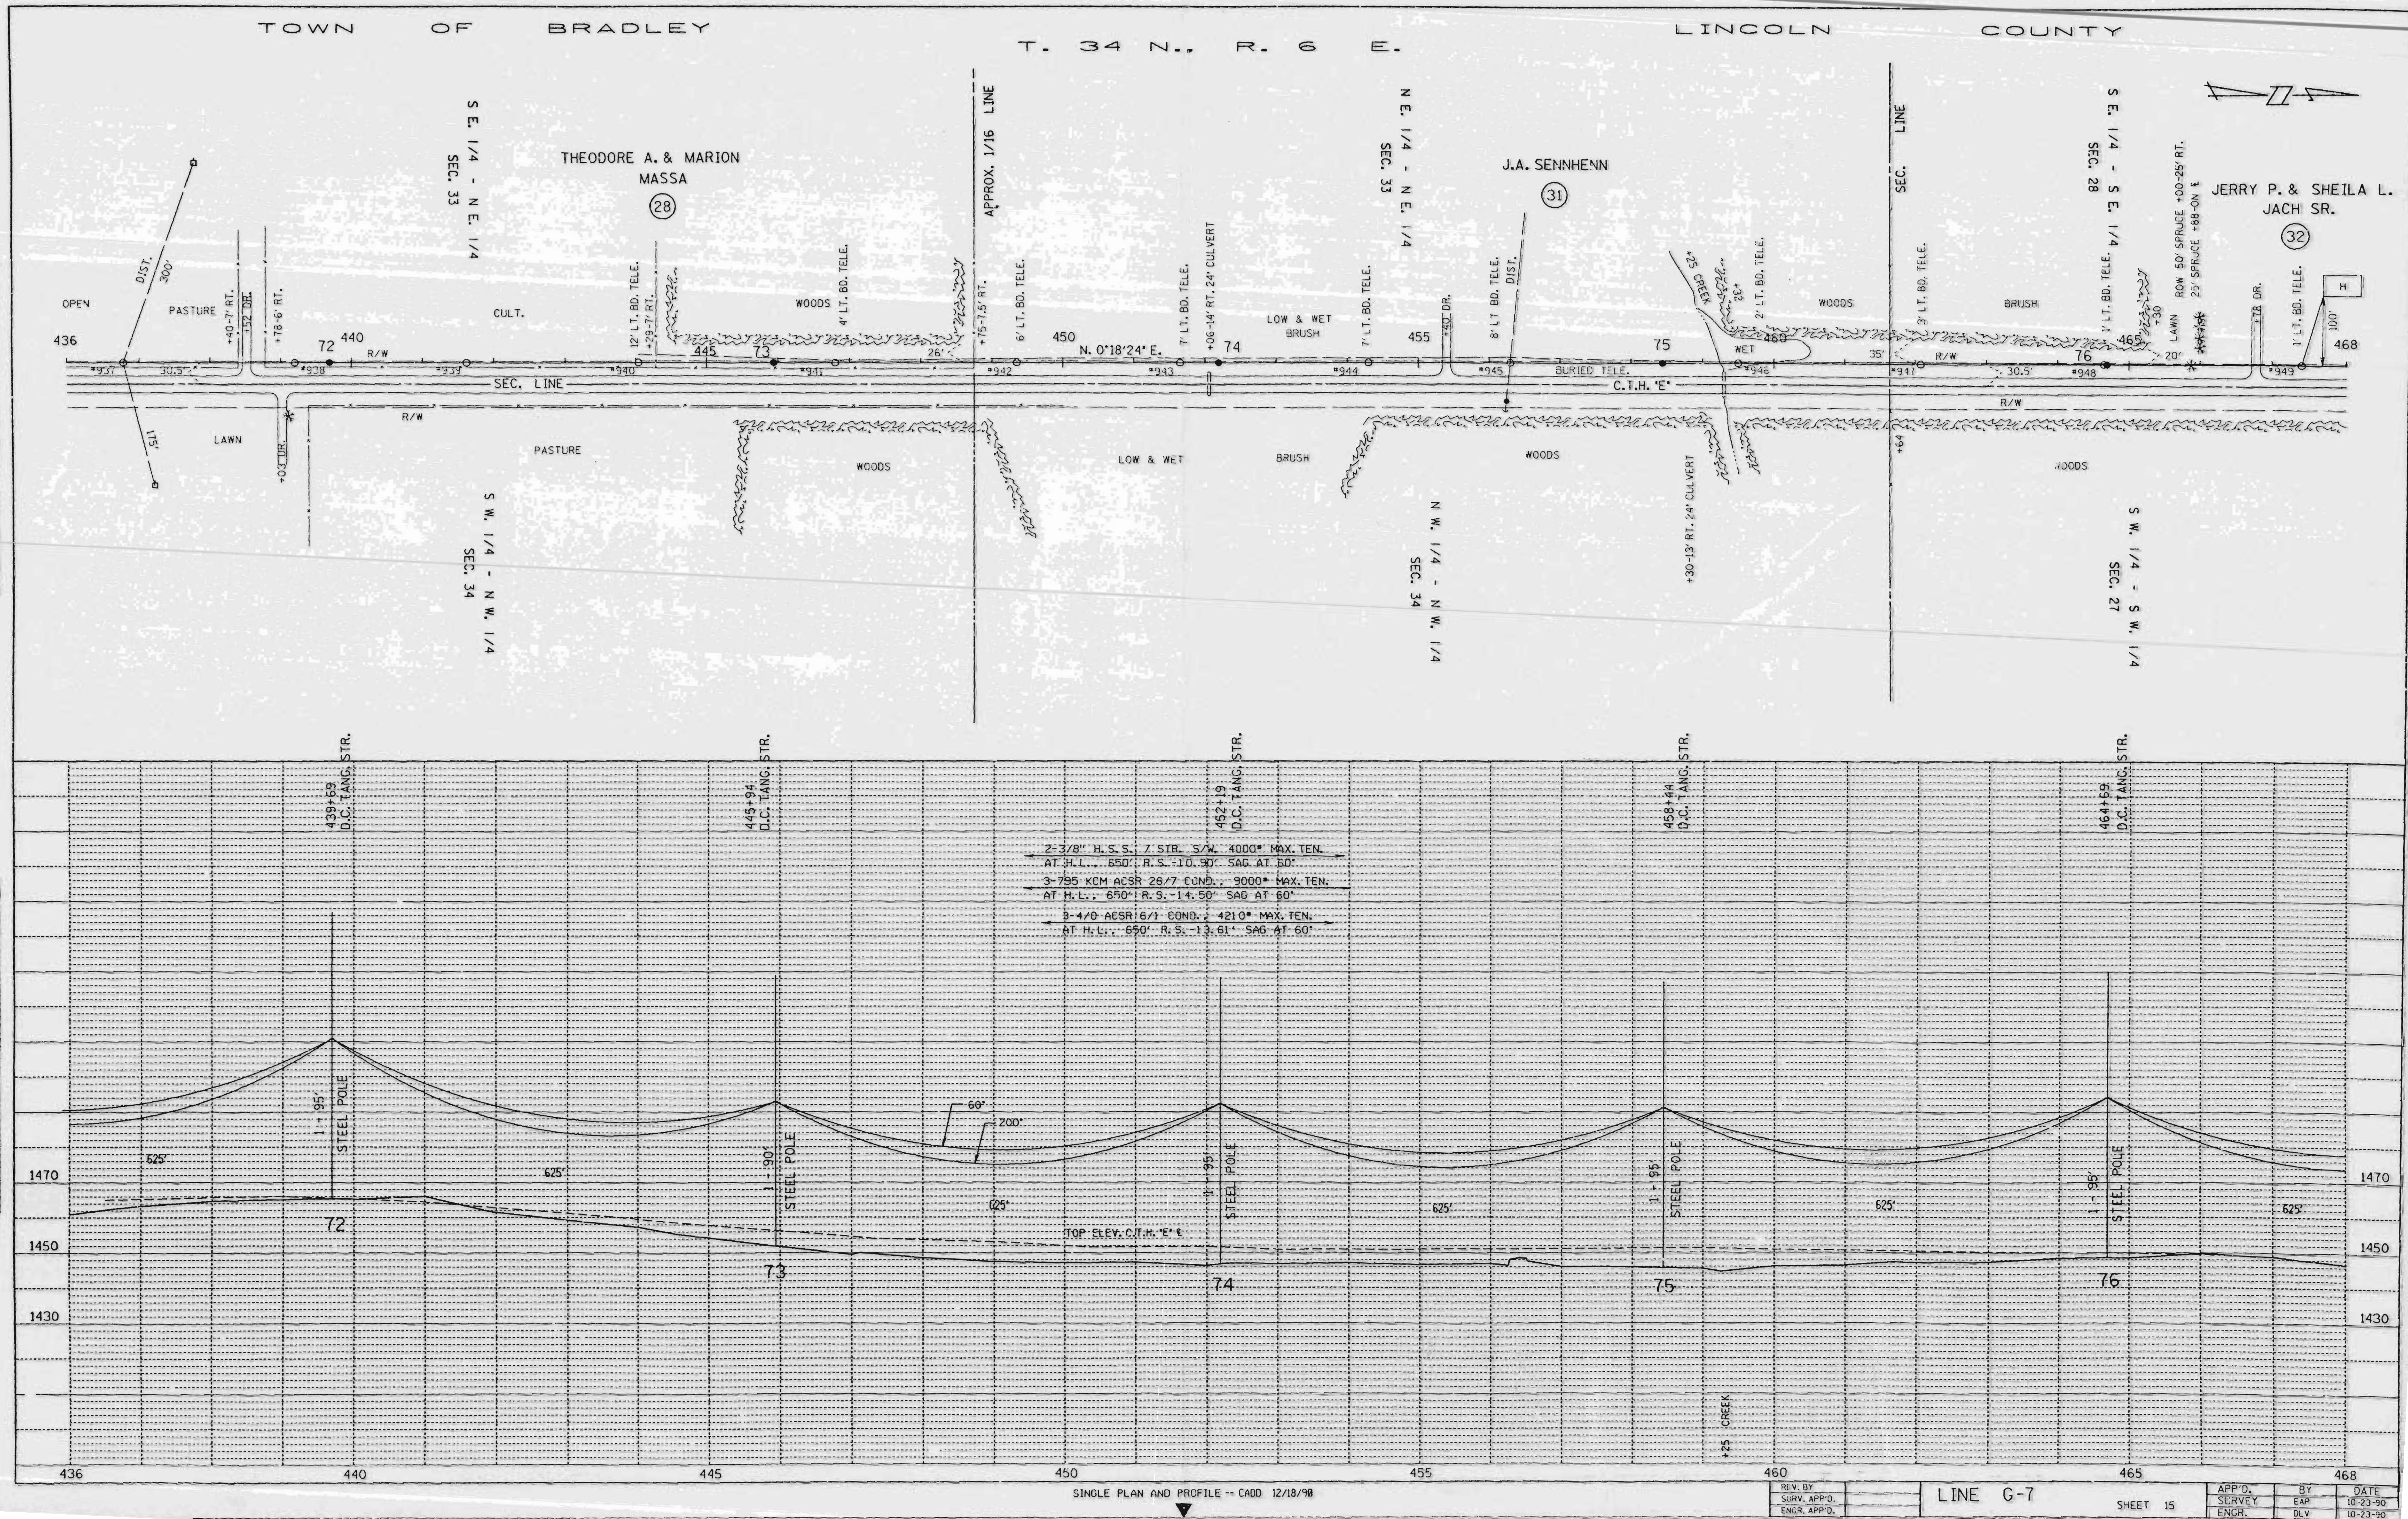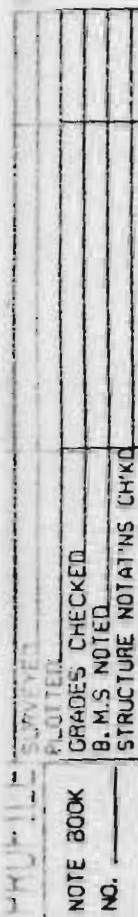



PROFILE	SURVEYED	BY	DATE
	PLOTTED		
	NOTE BOOK		
	GRADE'S CHECKED		
	B. M.S. NOTED		
NO.	STRUCTURE NOTATIONS CHECKED		

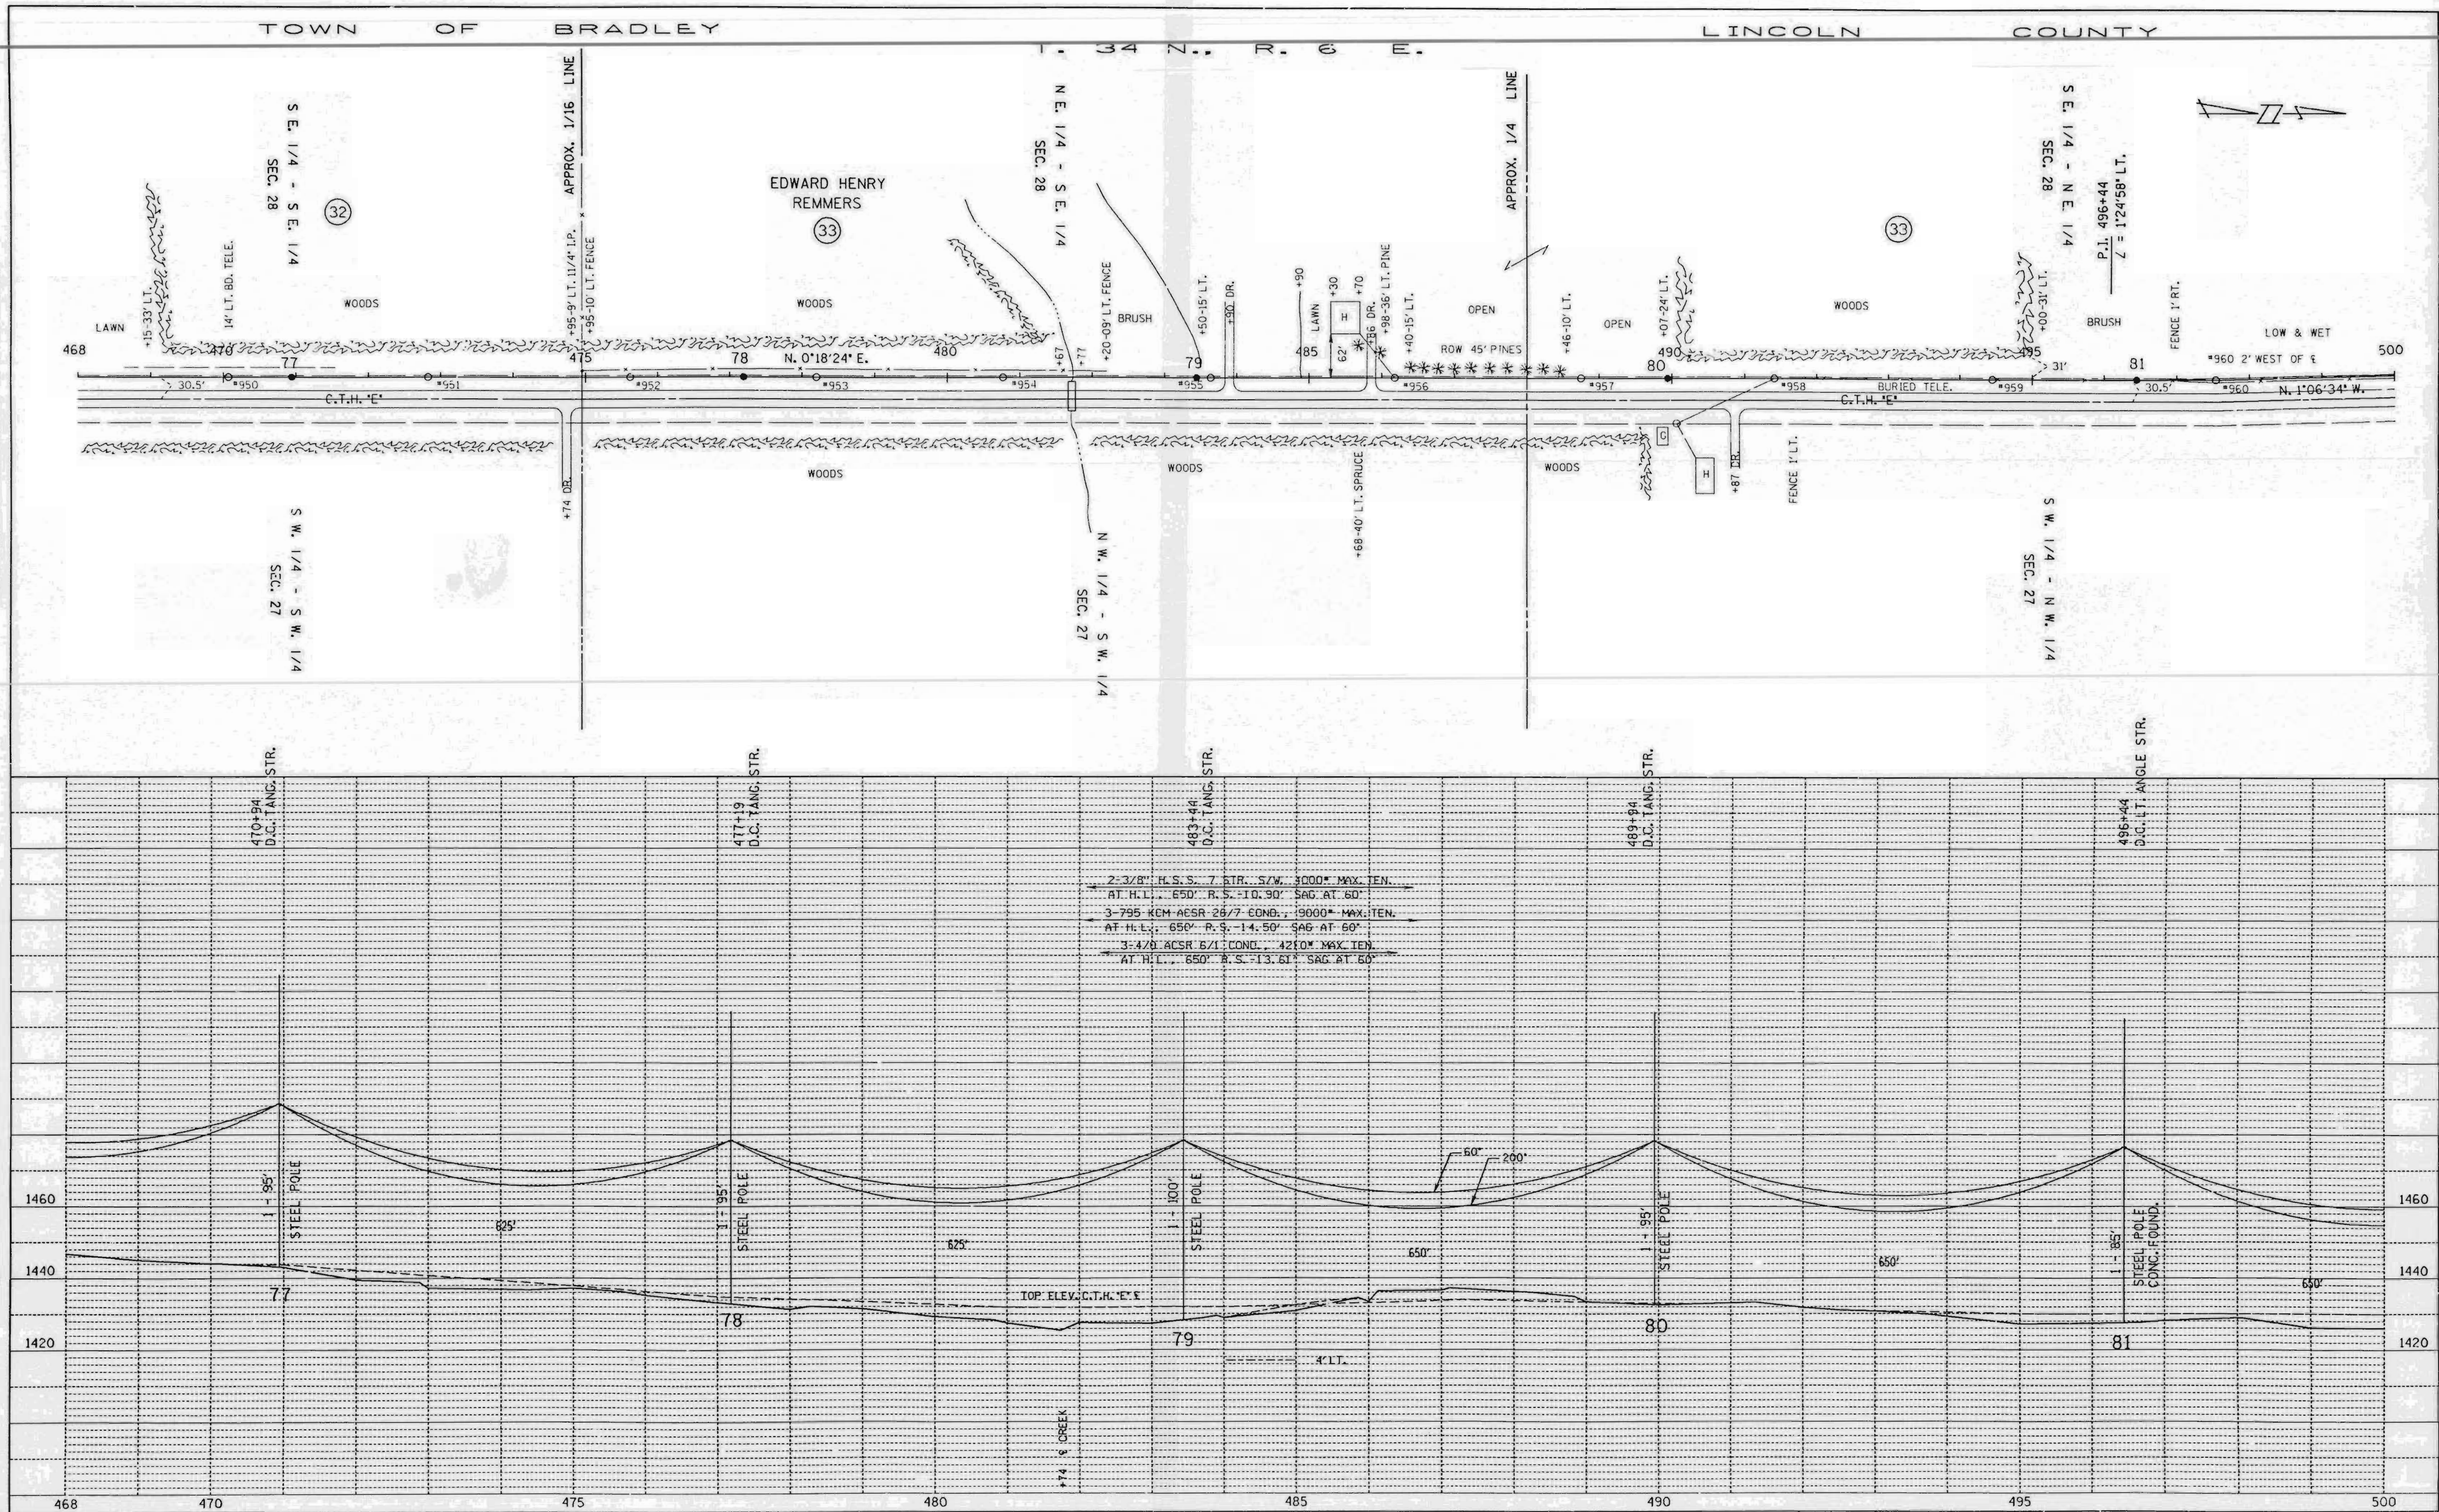

SINGLE PLAN AND PROFILE -- CADD 12/18/90

REV. BY
SURV. APP'D.
ENGR. APP'D.

LINE	G-7
------	-----


SHEET 16

APP'D.	BY	DATE
SURVEY	EAP	10-23-90
ENCR.	DLV	10-22-90


LI60 A



PLAN	DATE
SURVEYED	
ALLOTTED	
NOTED	
NOTE BOOK	
NO.	

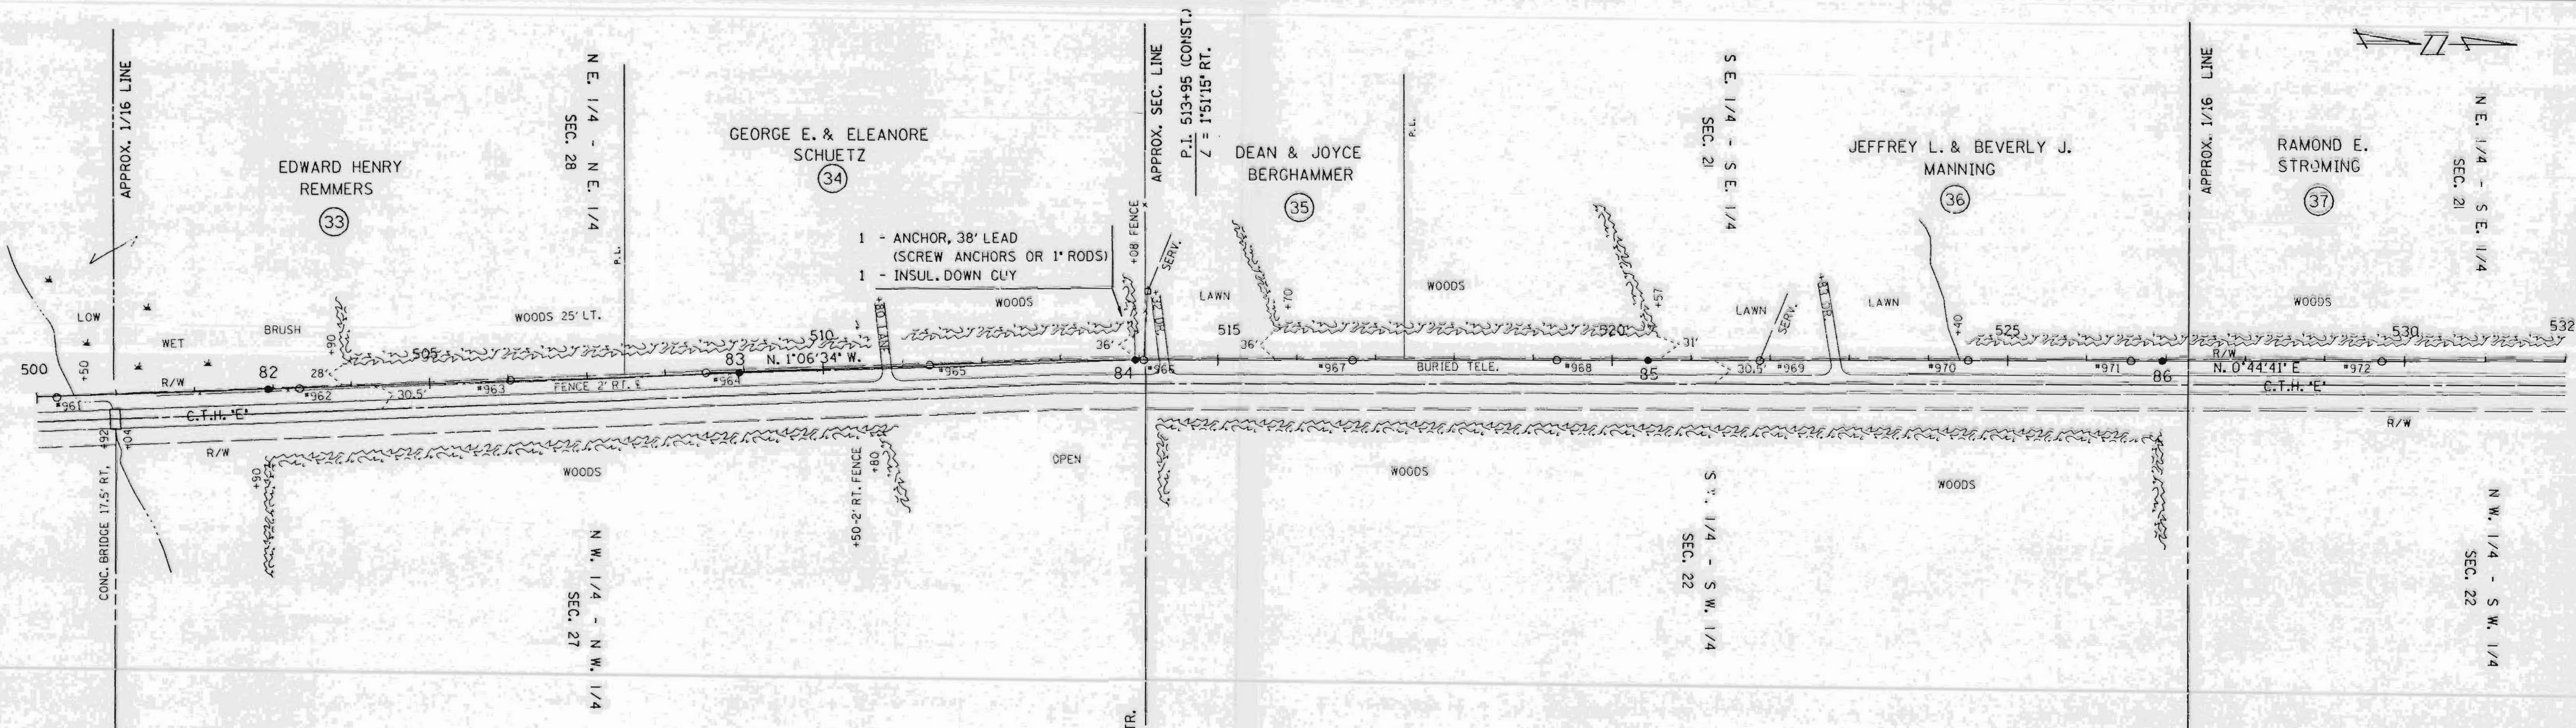

PROFILE	DATE
SURVEYED	
ALLOTTED	
NOTED	
NOTE BOOK	
NO.	

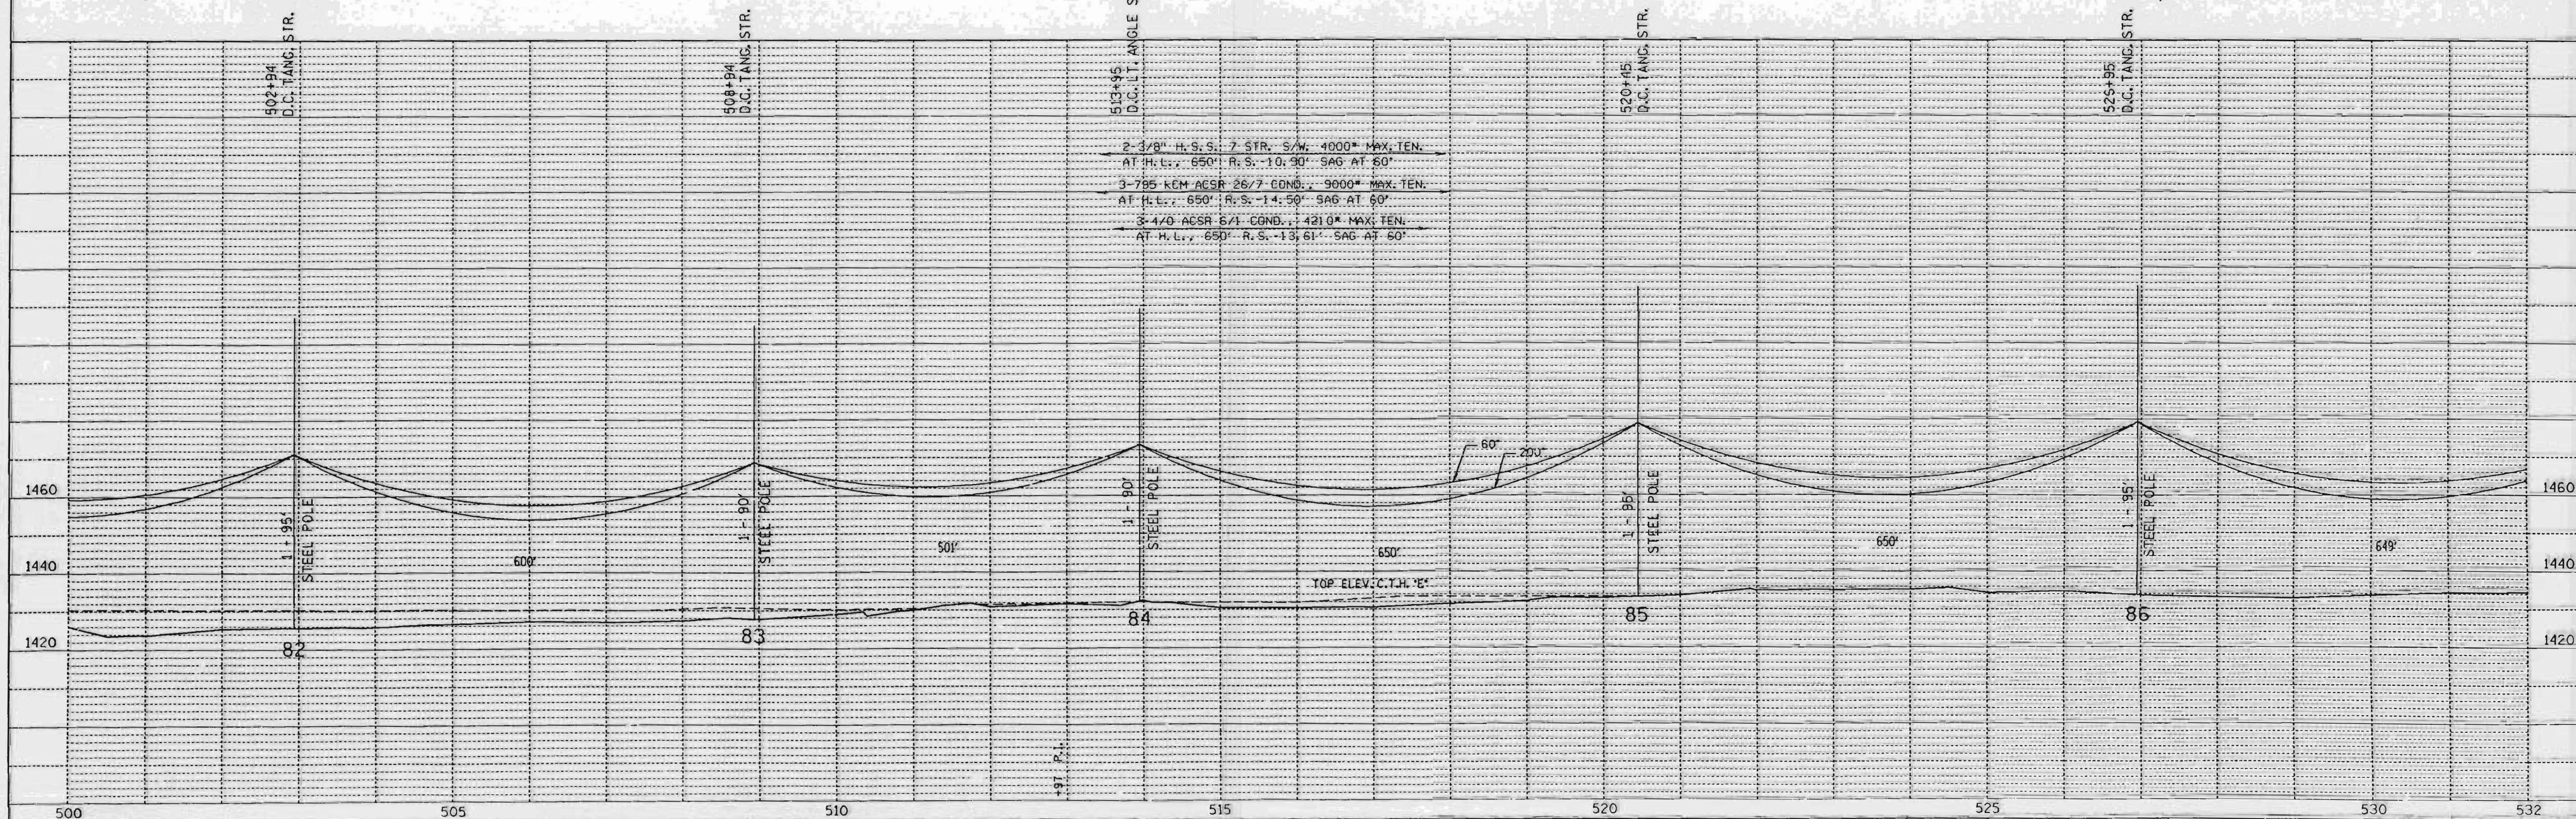

SINGLE PLAN AND PROFILE -- CADD 12/18/98

 REV. BY  
 SURV. APP'D.  
 ENGR. APP'D.

LINE G-7

SHEET 17


 APP'D.  
 SURVEY  
 ENGR.  
 BY  
 EAP  
 OLV  
 DATE  
 10-23-90  
 10-22-90

L160B








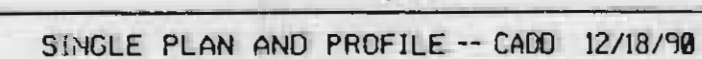


L161B



PLAN	SURVEYED	BY	DATE
	PLOTTED		
	CHECKED		
	NO. 1		

PROFILE	SURVEYED	BY	DATE
	PLOTTED		
	CHECKED		
	NO. 1		

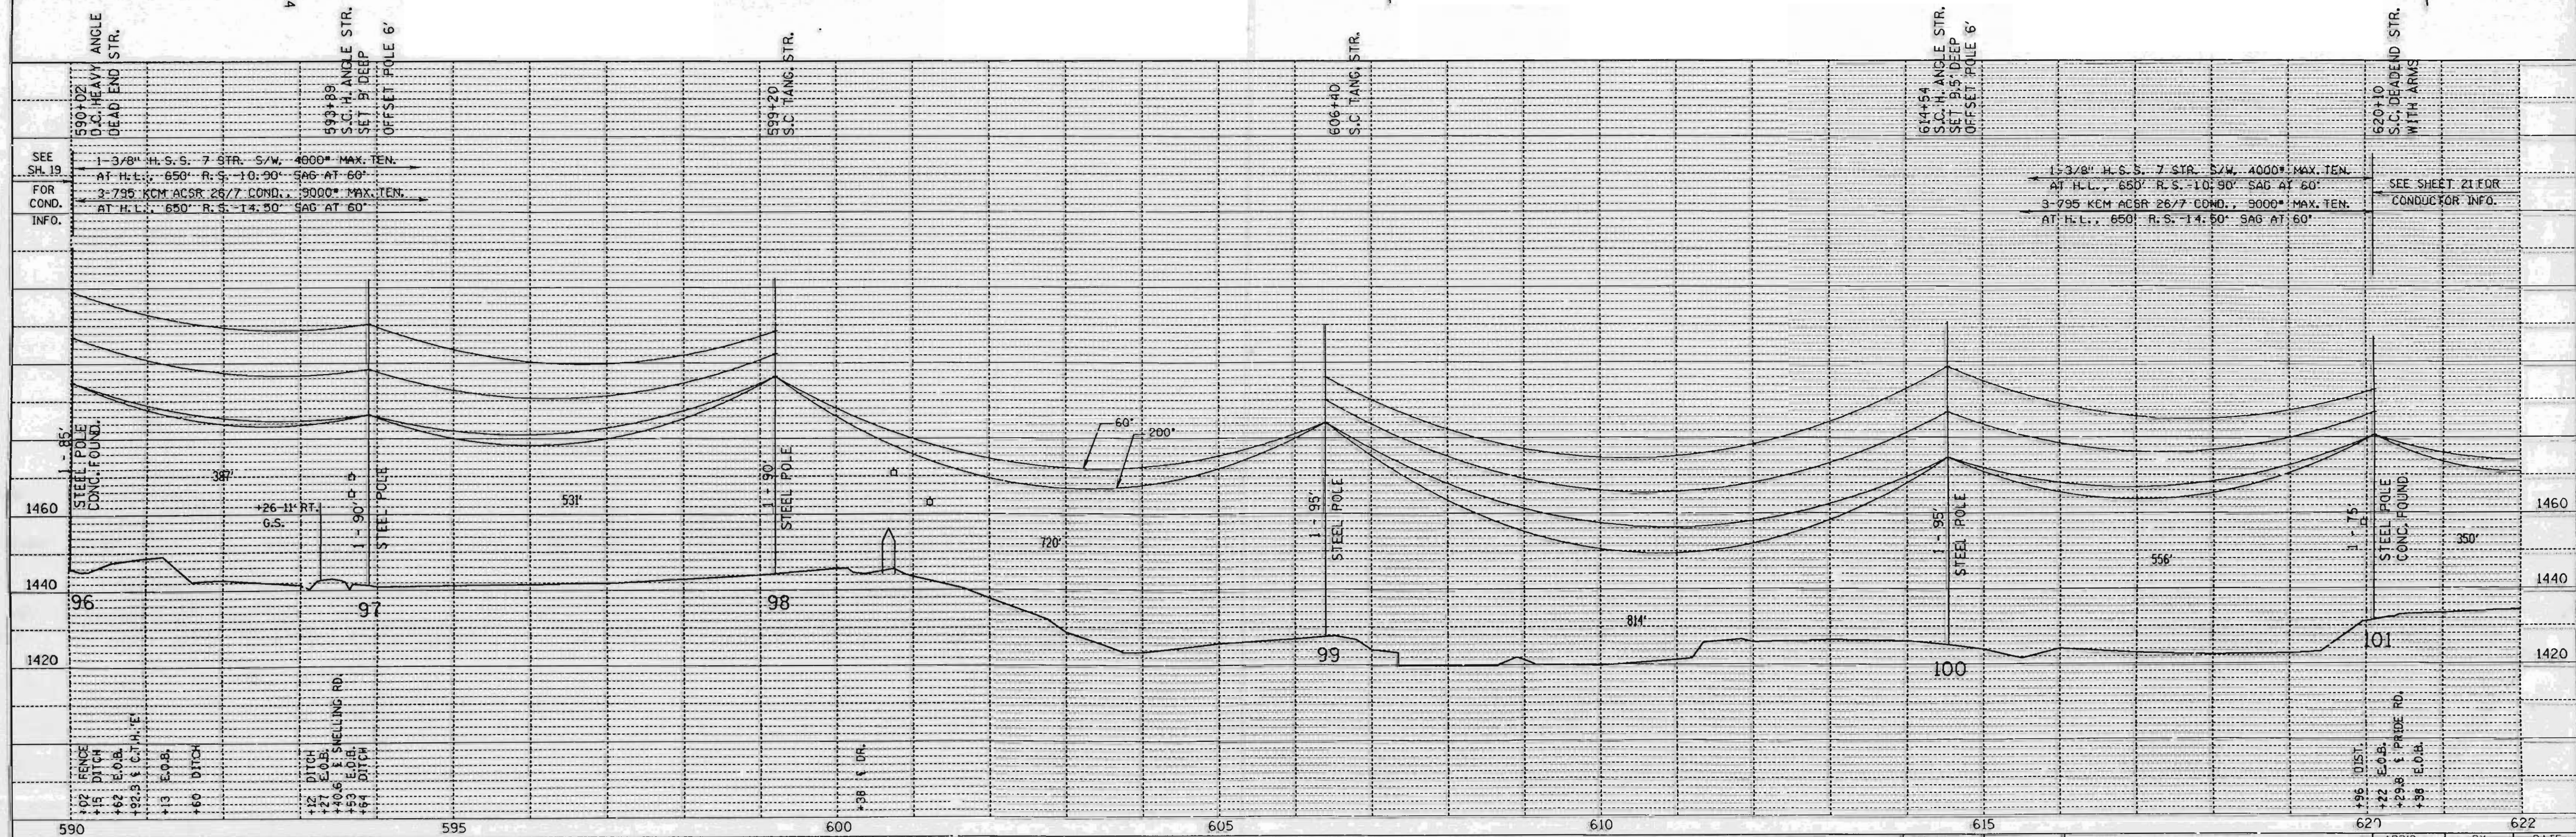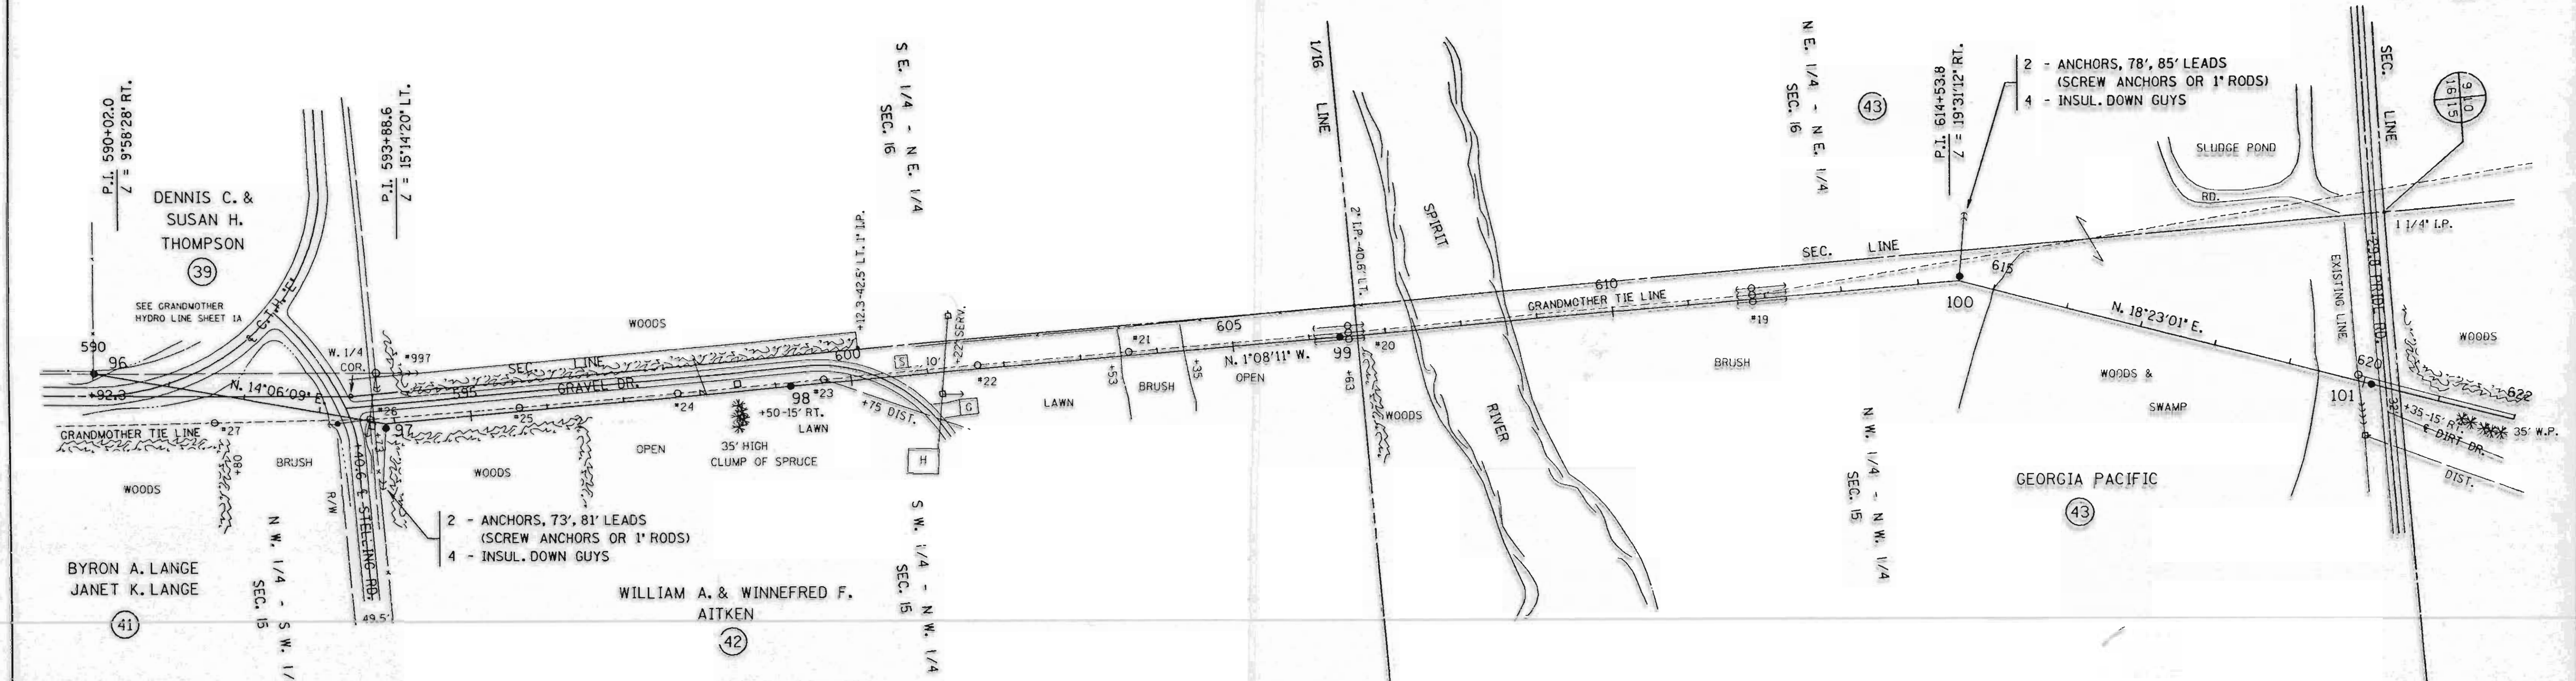

SINGLE PLAN AND PROFILE -- CADD 12/18/98

REV. BY	DATE
SURV. APP'D.	
ENGR. APP'D.	

LINE G-7

SHEET 20

APP'D.	BY	DATE
SURV. APP'D.	EXP	10-23-90
ENGR.	DLV	10-22-90

L162 A