
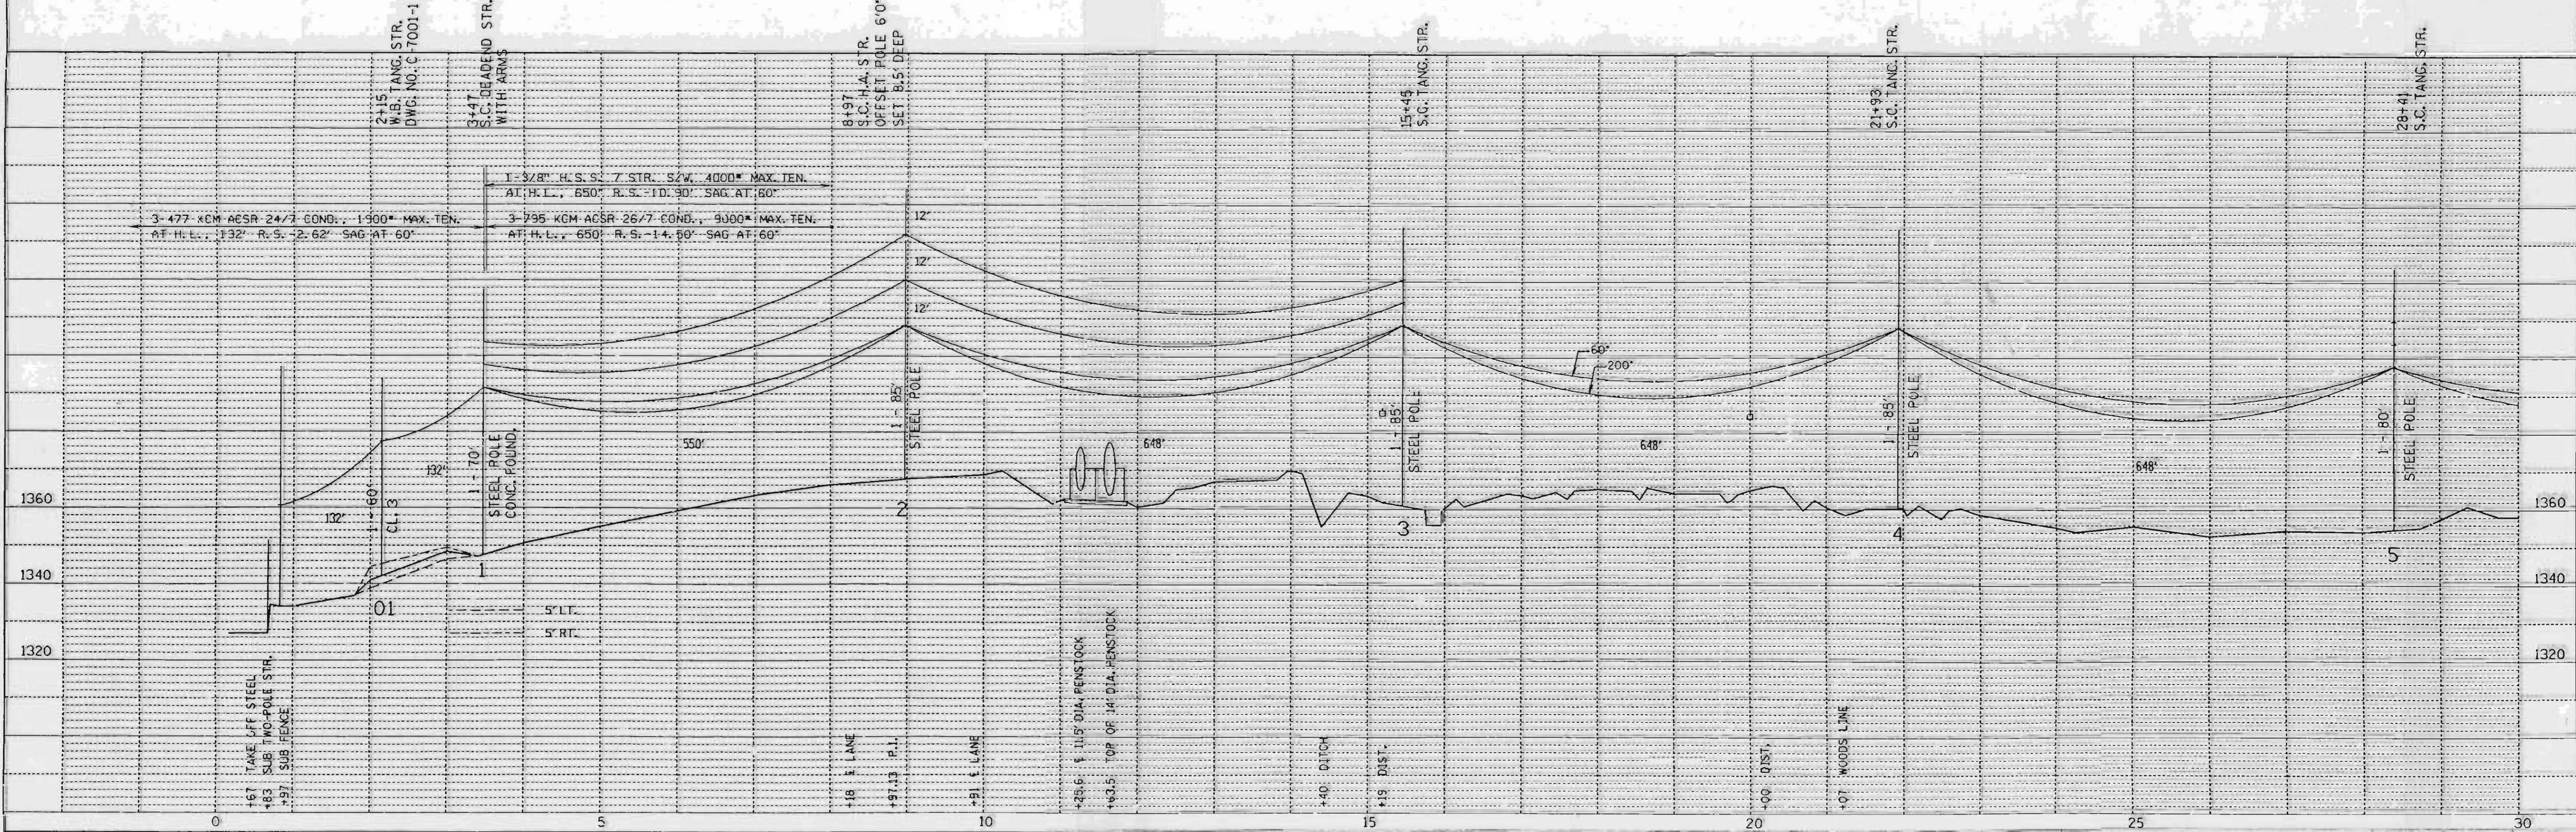


PLAN	SURVEYED	DATE
	PLOTTED	
	NOTED	
	NOTED	
	NOTED	
	NOTED	
	NOTED	
	NOTED	
	NOTED	
	NOTED	

PROFILE	SURVEYED	DATE
	PLOTTED	
	NOTED	
	NOTED	
	NOTED	
	NOTED	
	NOTED	
	NOTED	
	NOTED	
	NOTED	

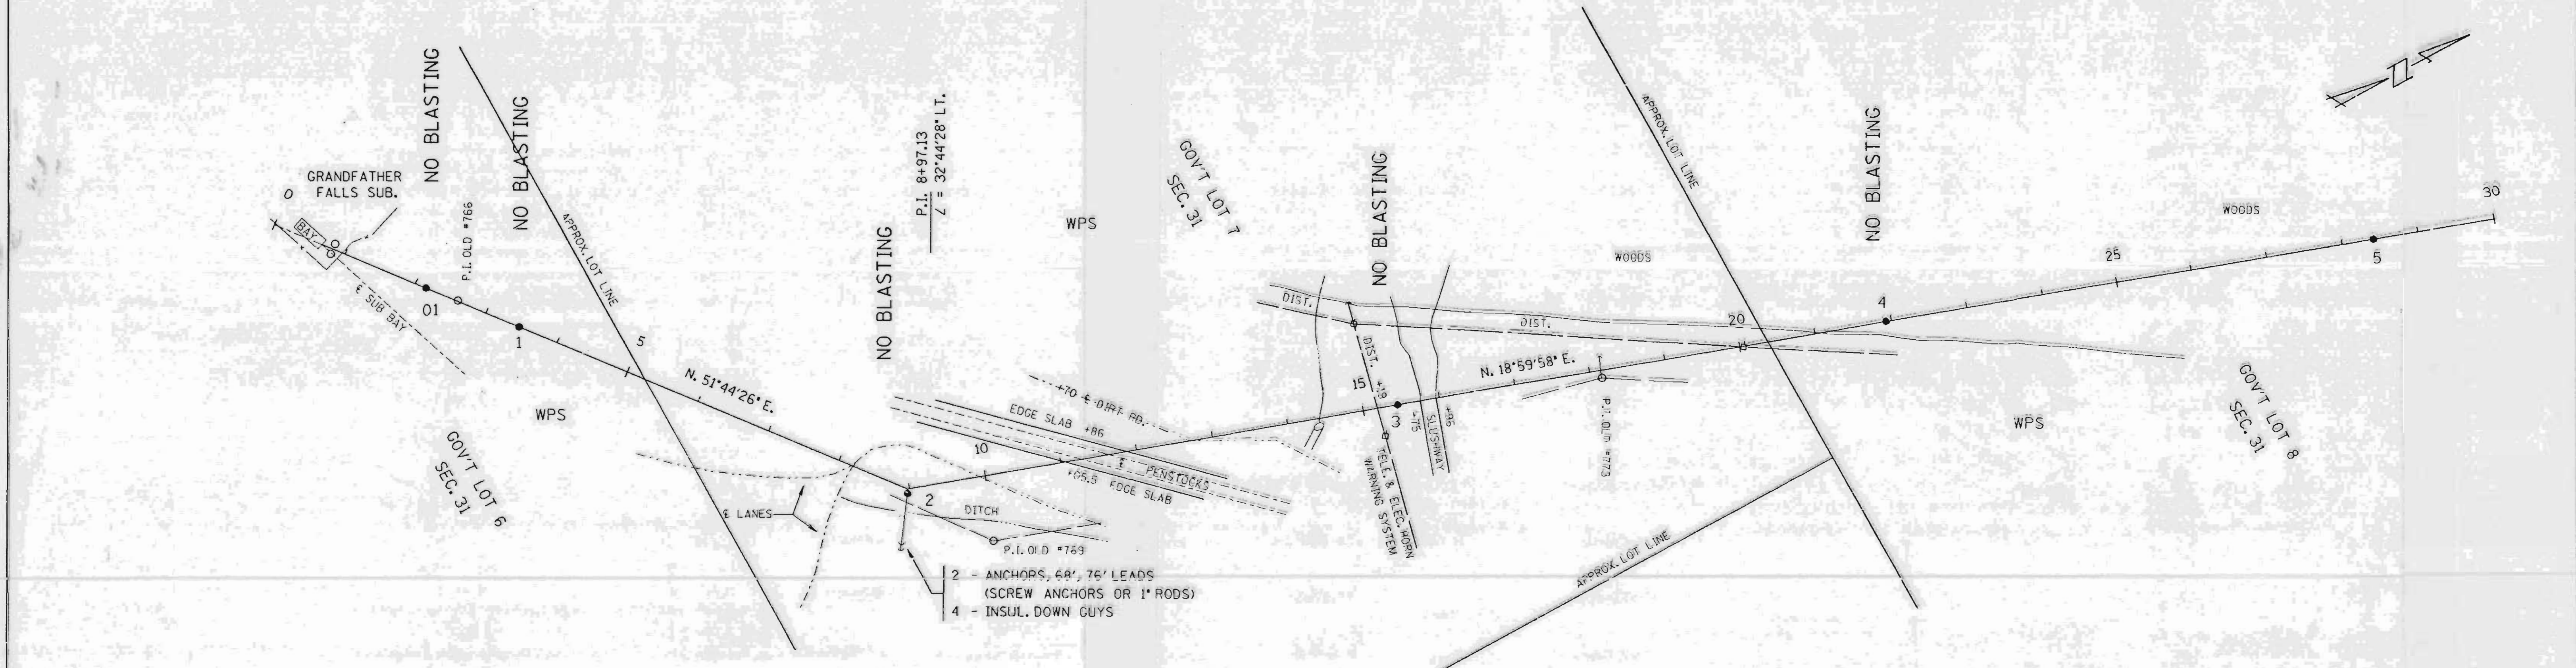

SINGLE PLAN AND PROFILE -- CADD 12/18/98

REV. BY	APP'D.	BY	DATE
SURV. APP'D.	SURVEY	EXP.	10-03-98
ENGR. APP'D.	ENGR.	CCV	10-05-98

LINE G-7



SHEET 1

**L152 A**

TOWN OF ROCK FALLS  
T. 33 N., R. 0 E.


LINCOLN COUNTY

TOWN OF BRADLEY  
T. 34 N., R. 0 E.

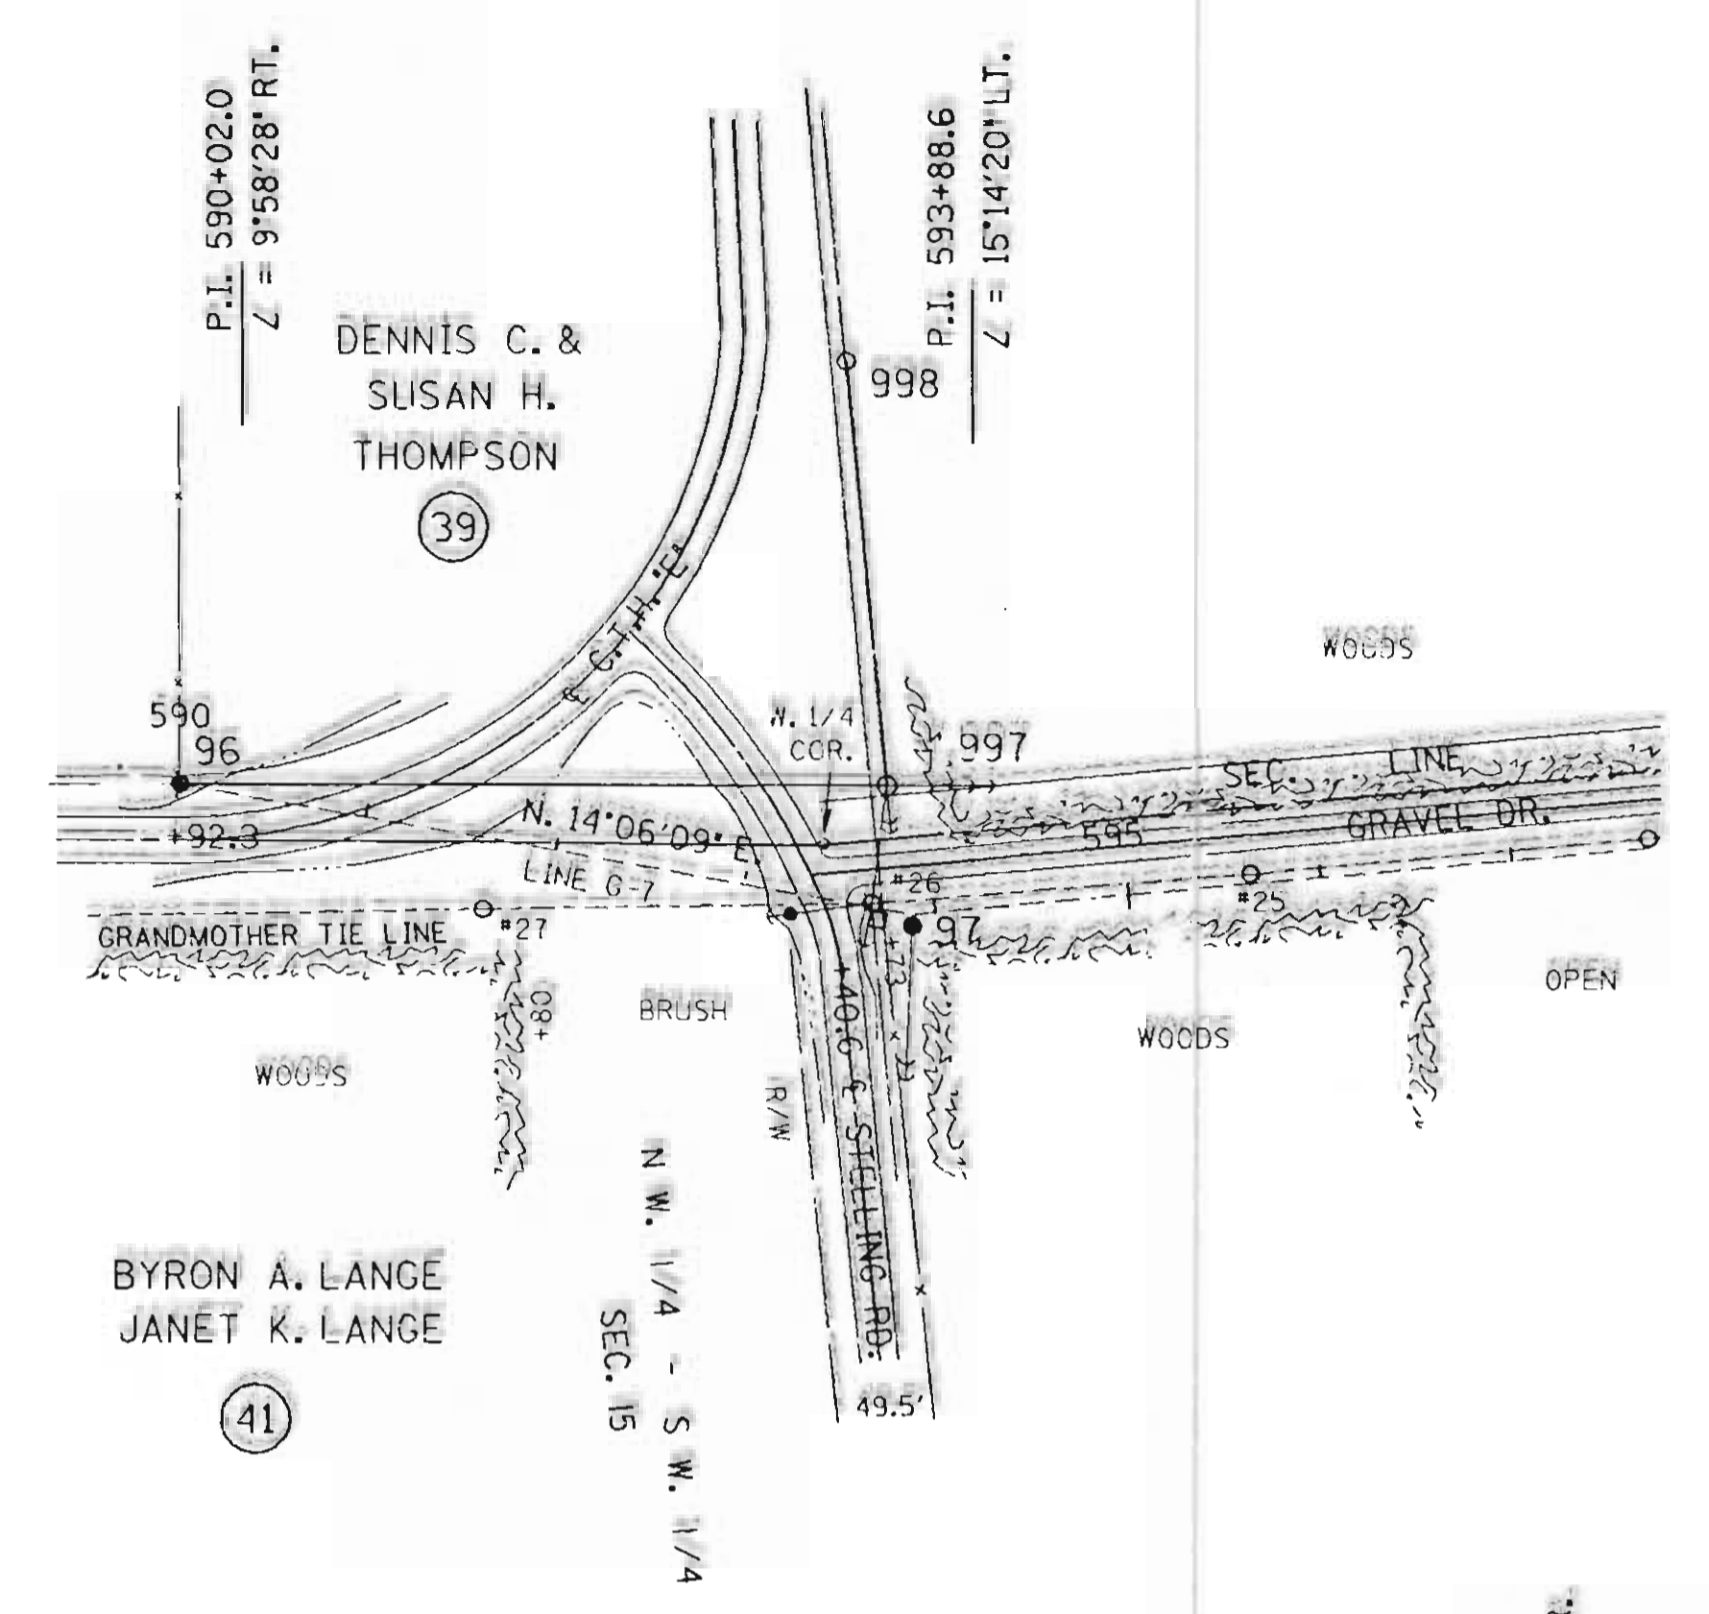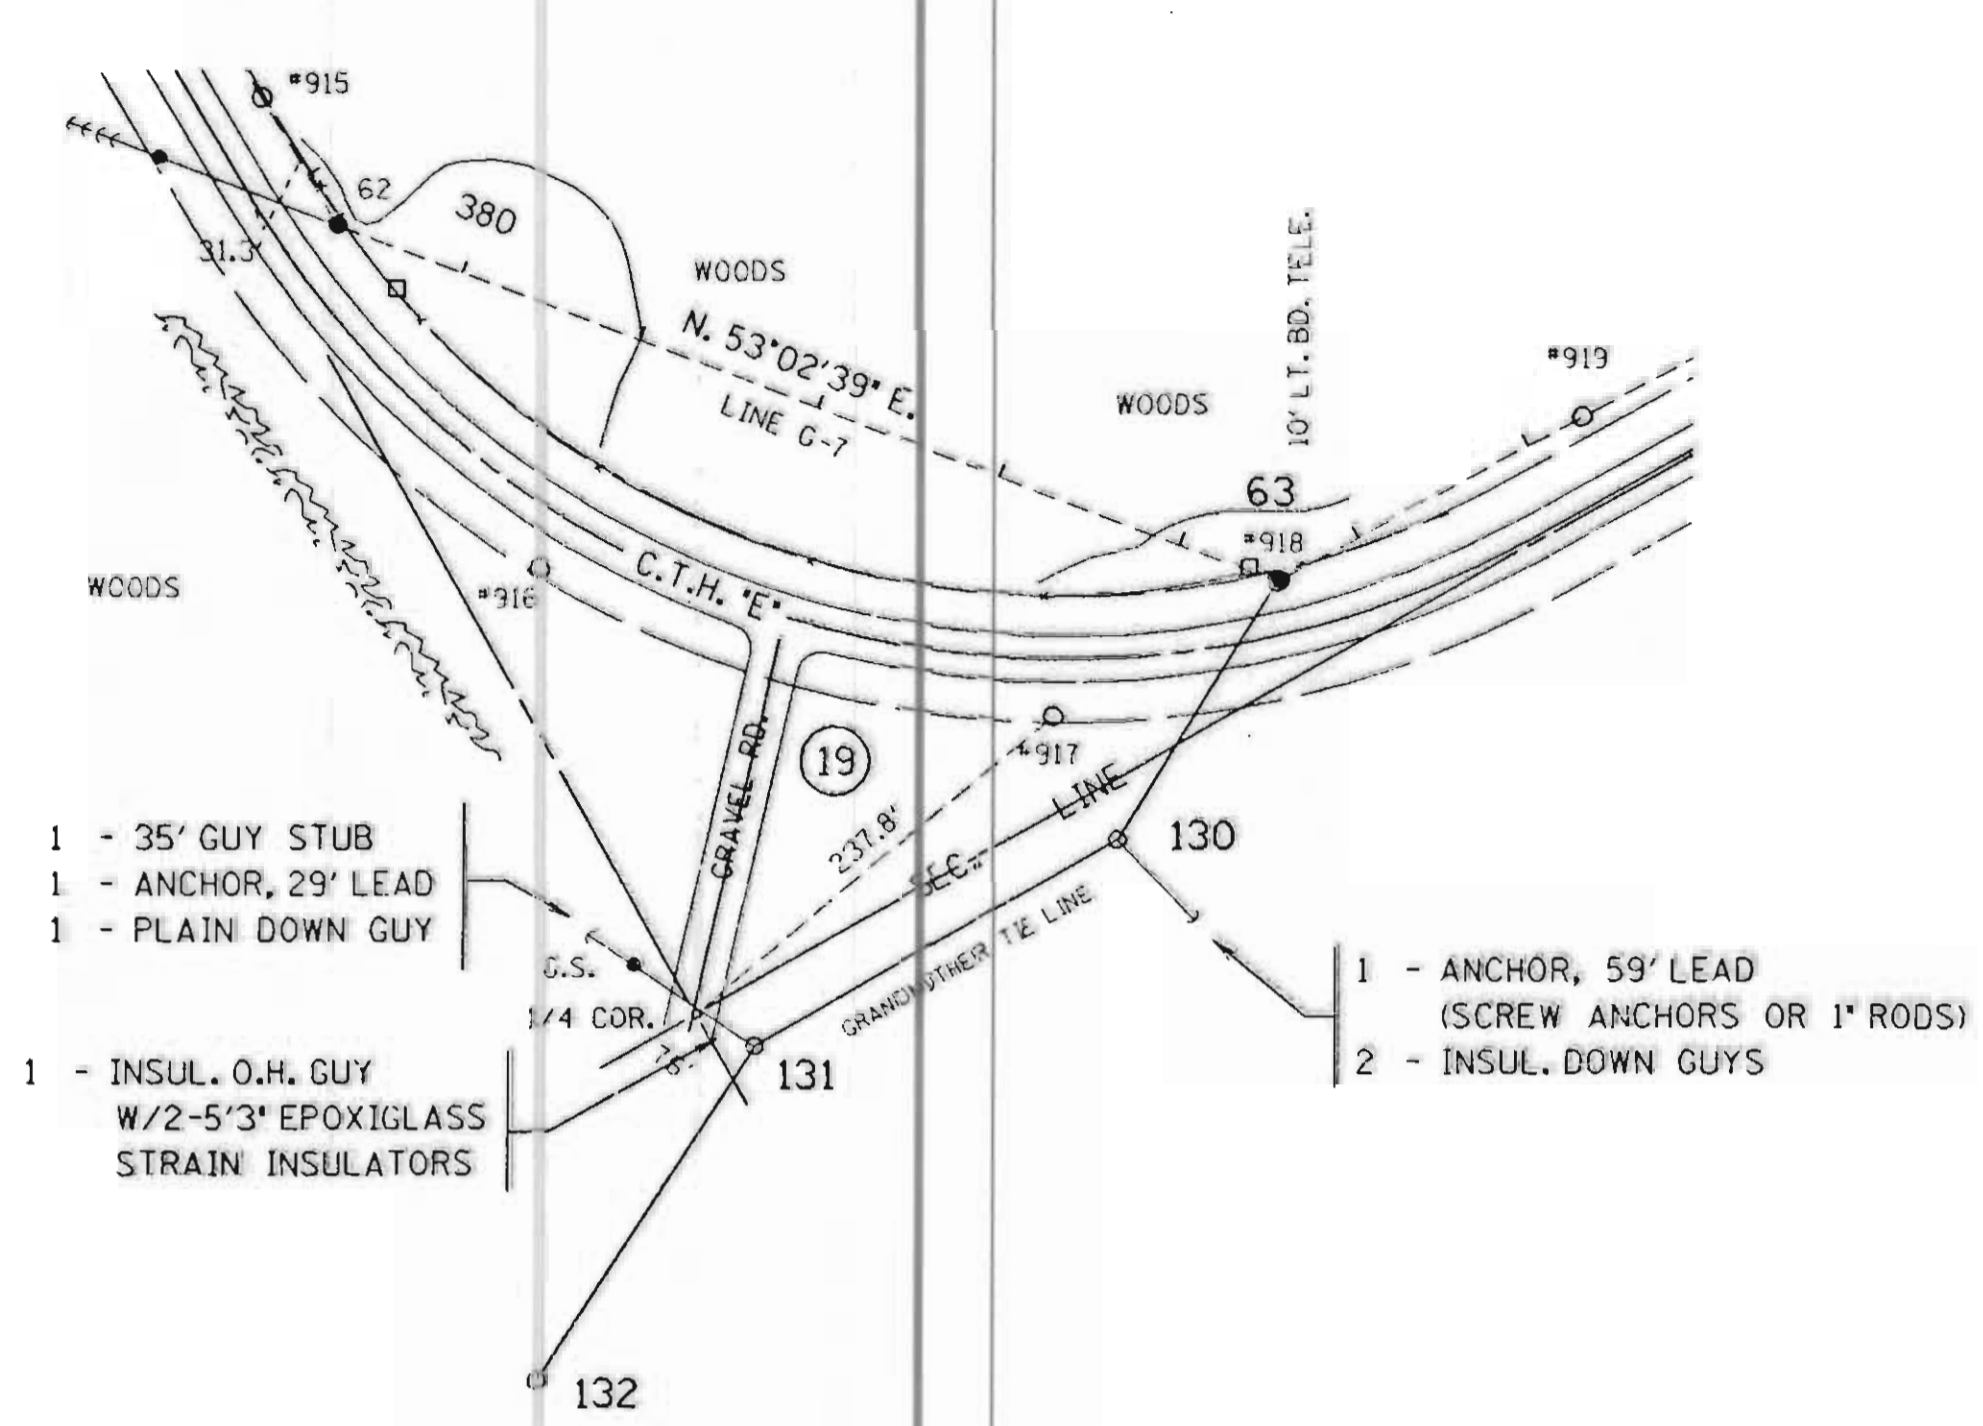

PLAN  
REVISED  
NOTE BOOK  
NO.

PROFILE  
REVISED  
NOTE BOOK  
NO.

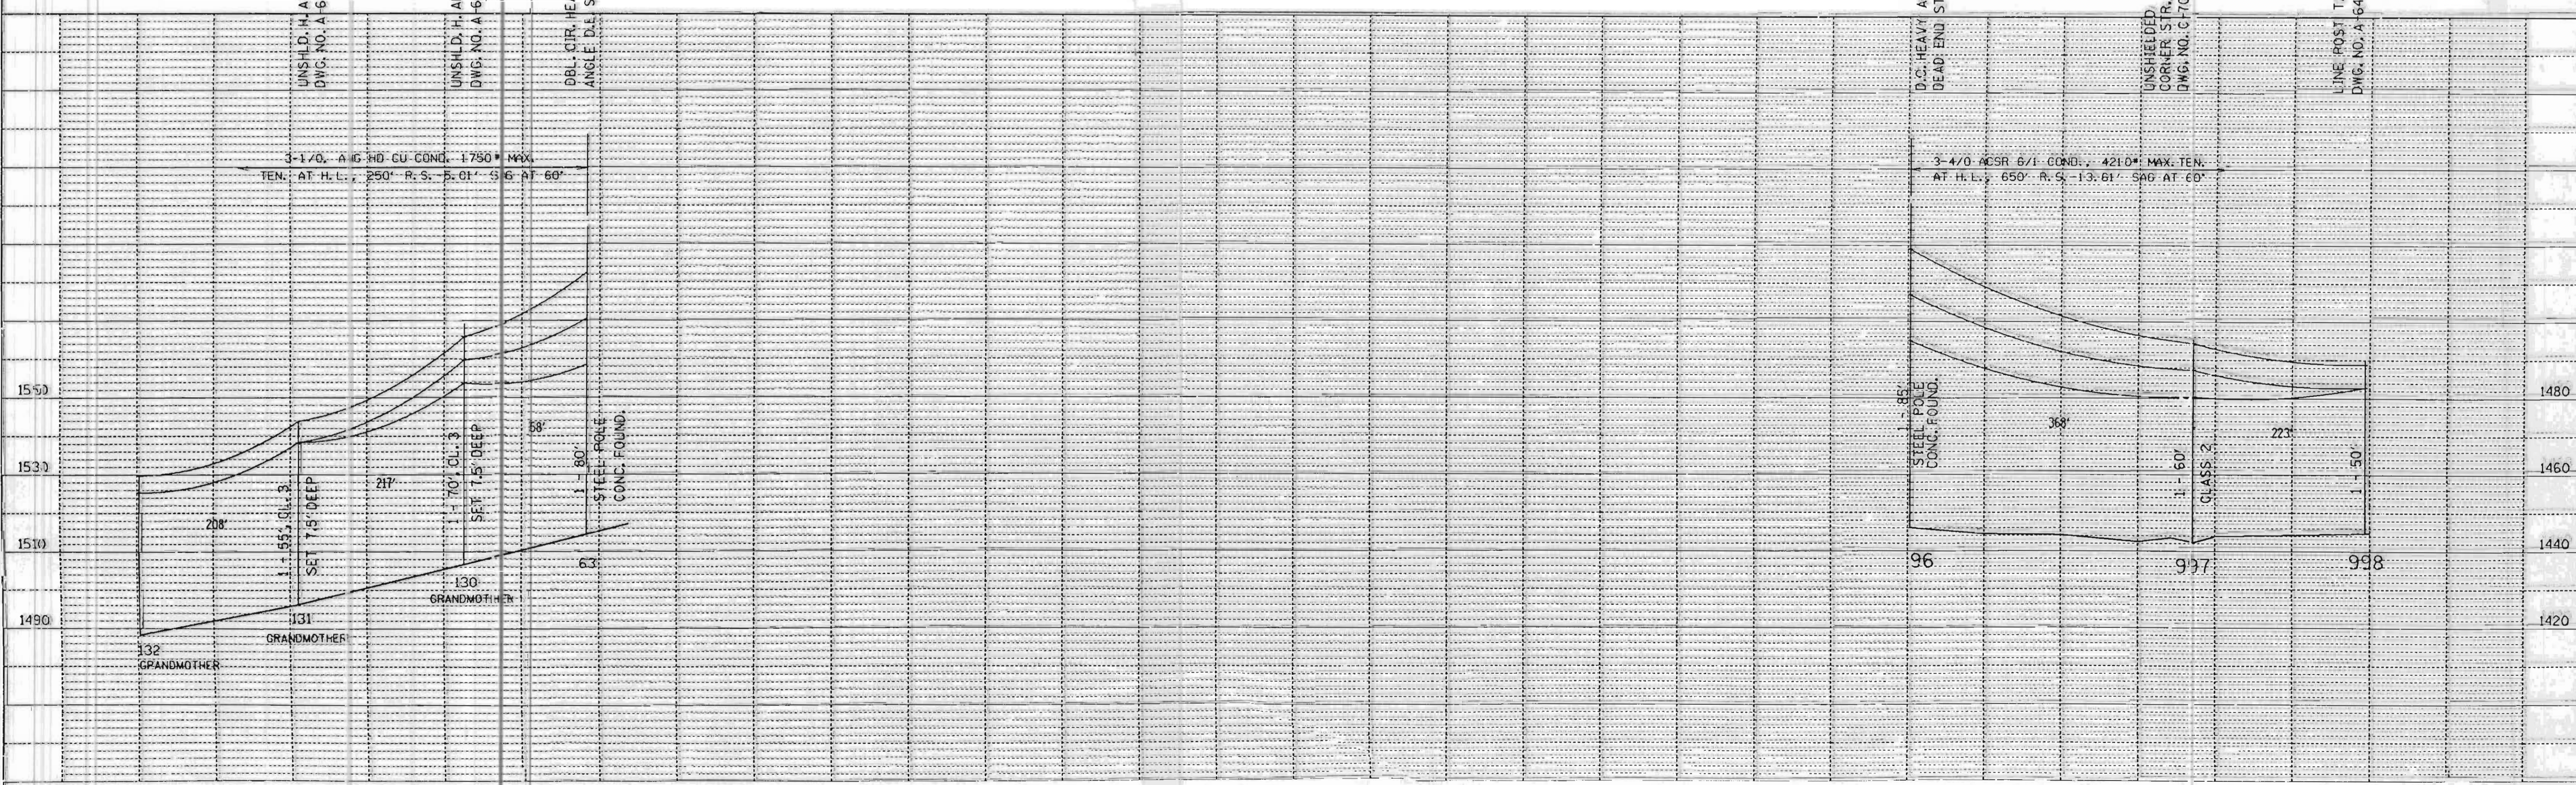


SINGLE PLAN AND PROFILE -- CADD 12/17/90


REV. BY	BY	DATE
SURV. APP'D.		
ENGR. APP'D.		

Lisa B

DATE	
BY	
REVISED	
PLANNED	
NOTED	
NO.	
PLAN	
SURVEYED	
PLOTTED	
ALIGNED	
CHECKED	
BY	
DATE	

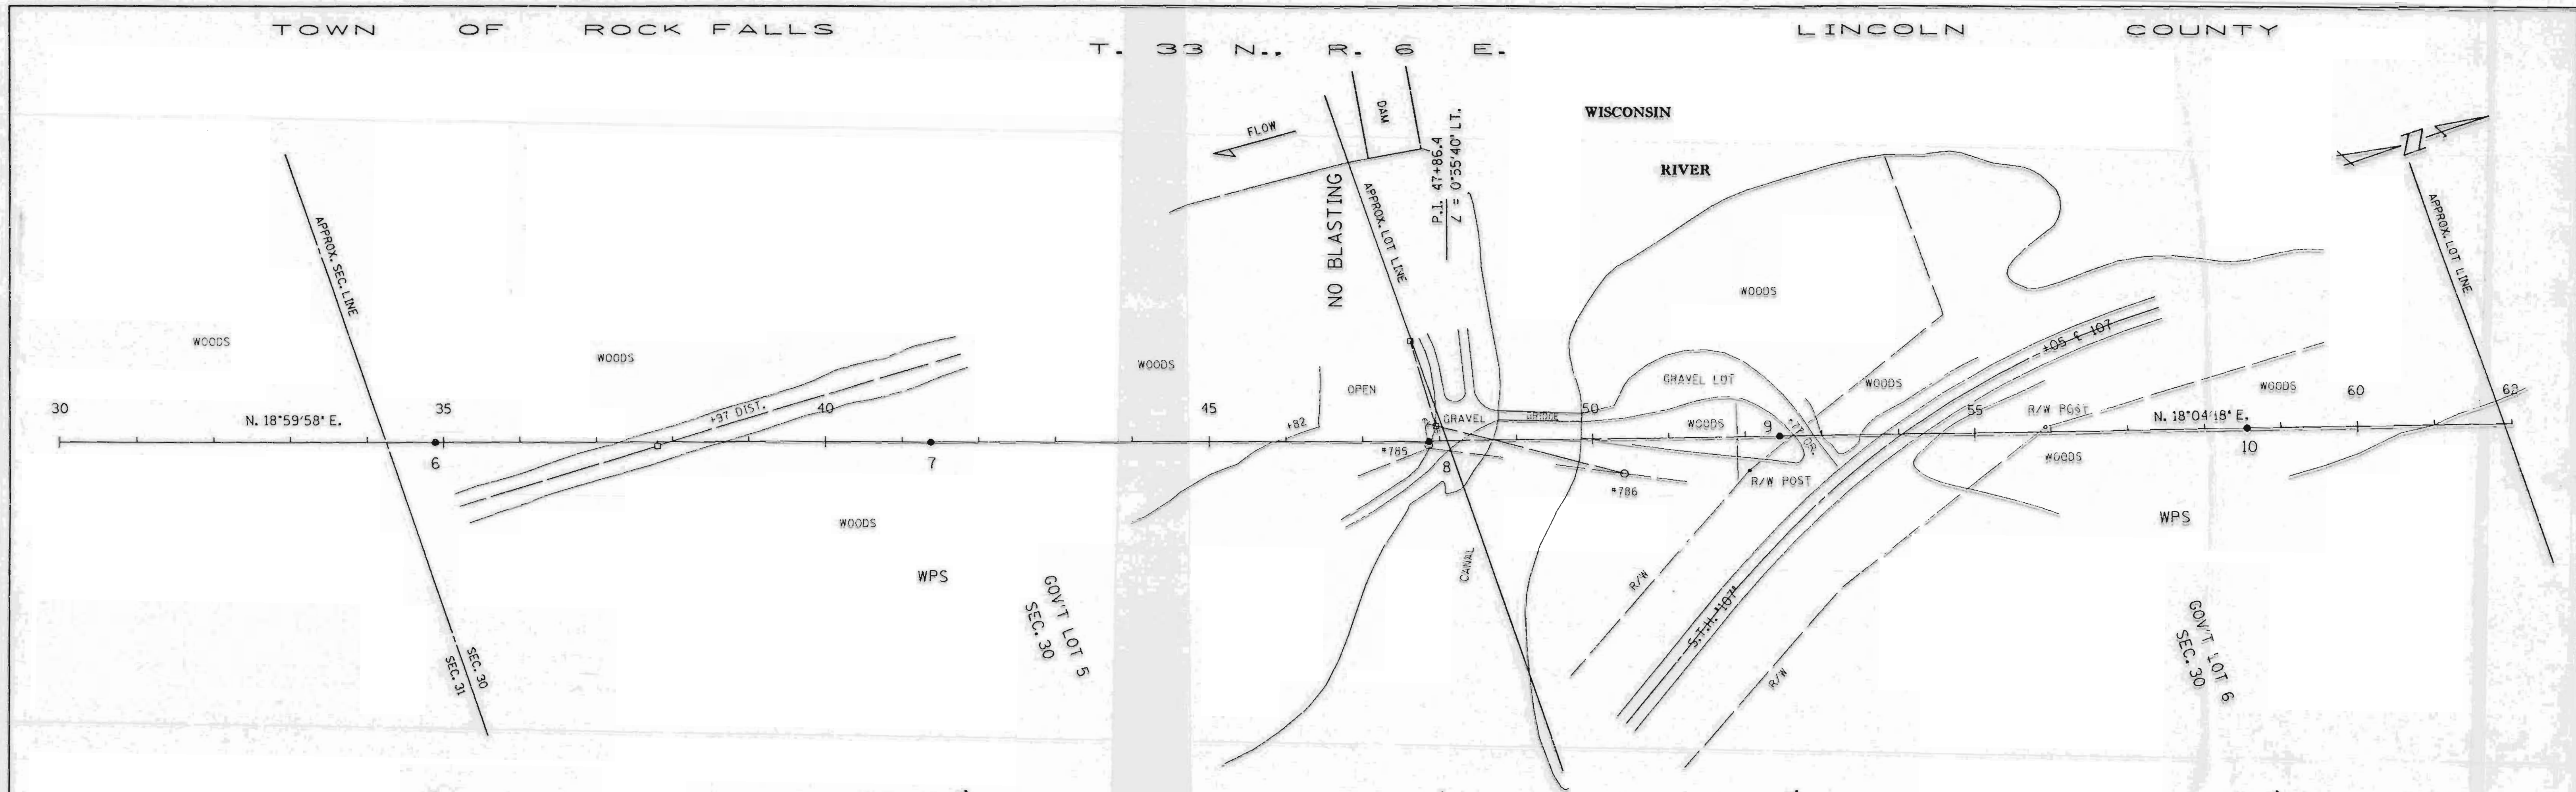

DATE	
BY	
REVISED	
PLANNED	
NOTED	
NO.	
PROFILE	
SURVEYED	
PLOTTED	
CHECKED	
BY	
DATE	

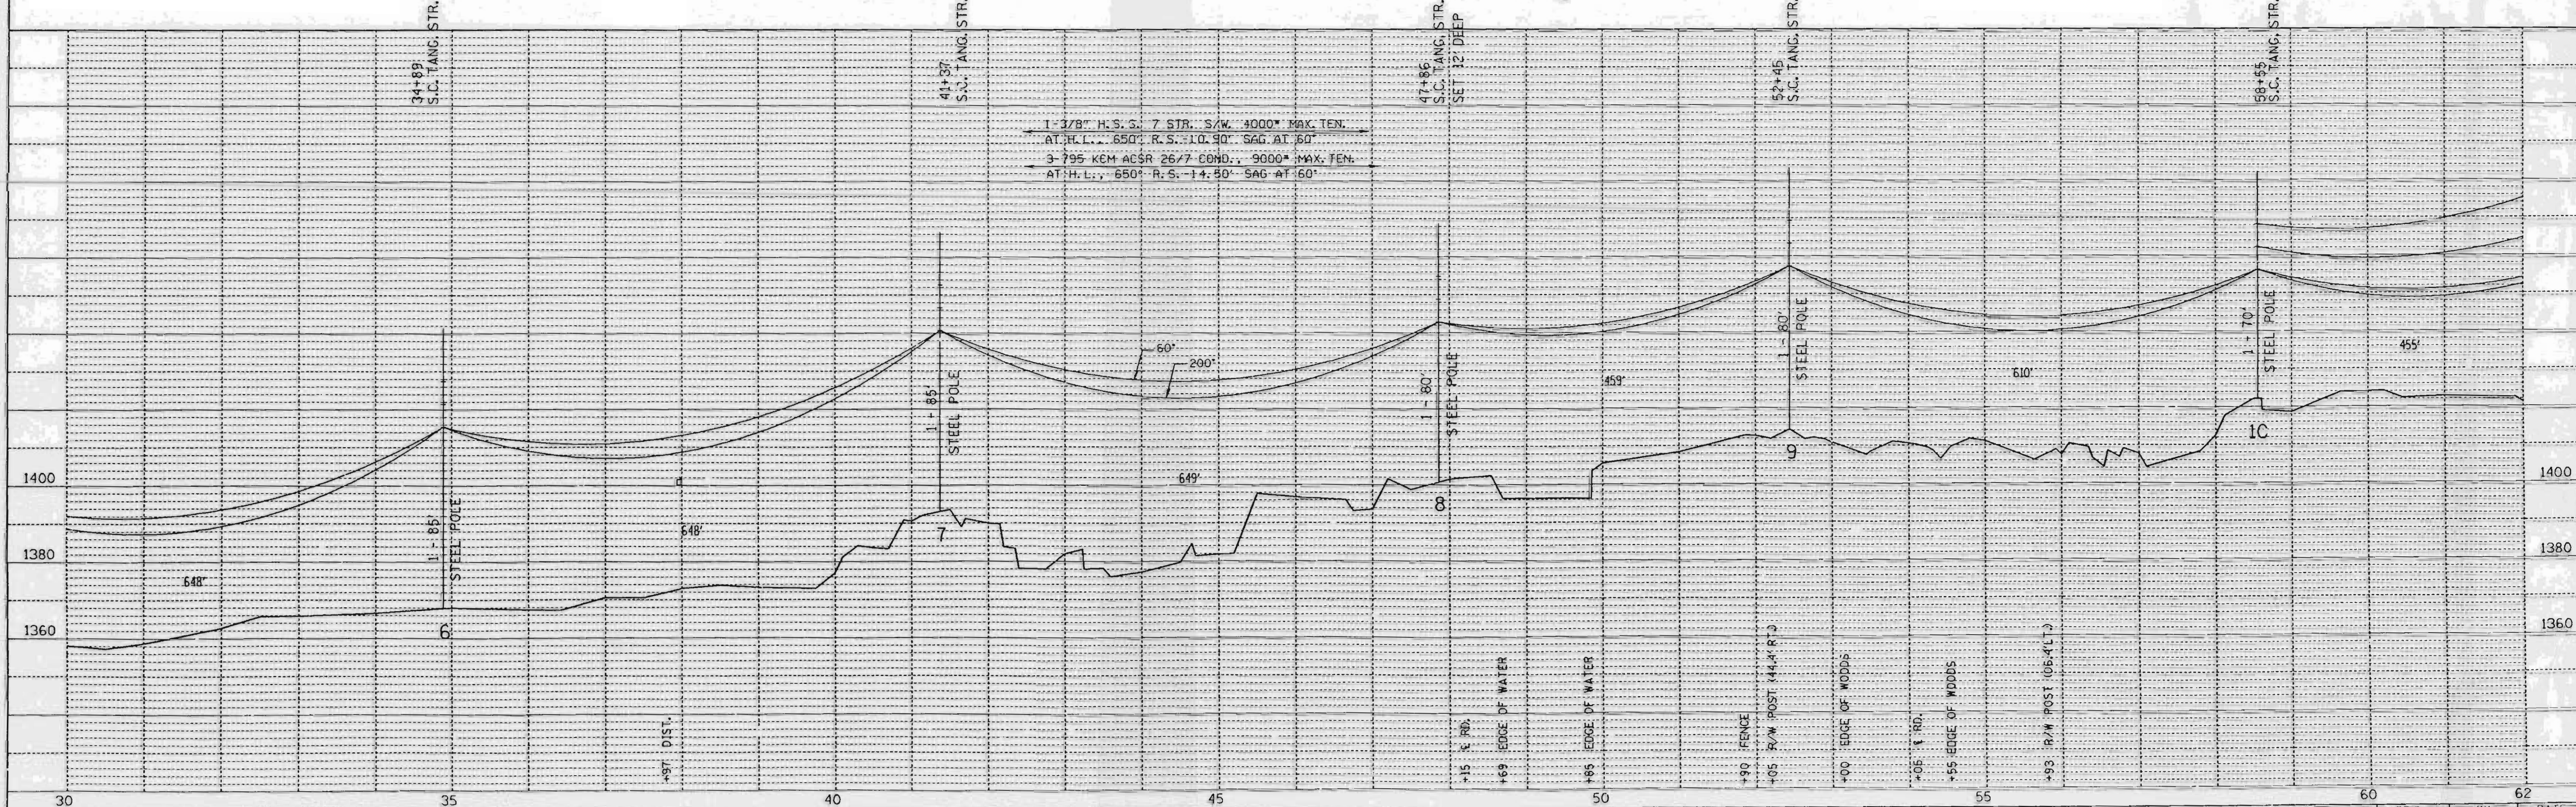

SINGLE PLAN AND PROFILE -- CADD 12/18/98



REV. BY		LINE G-7	SHEET 2	APP'D.	BY	DATE
SURV. APP'D.				SURVEY	ENR.	10-03-90
ENGR. APP'D.				ENGR.	ENR.	10-05-90

**L153A**



PLAN	SURVEYED	DATE
NOTE BOOK	ALIGNED	
NO.	PT. OF	
	WAY	
	CHECKED	

PROFILE	SURVEYED	DATE
NOTE BOOK	GRADES	
NO.	BEING	
	NOTED	
	STRUCTURE	
	NOTATIONS	

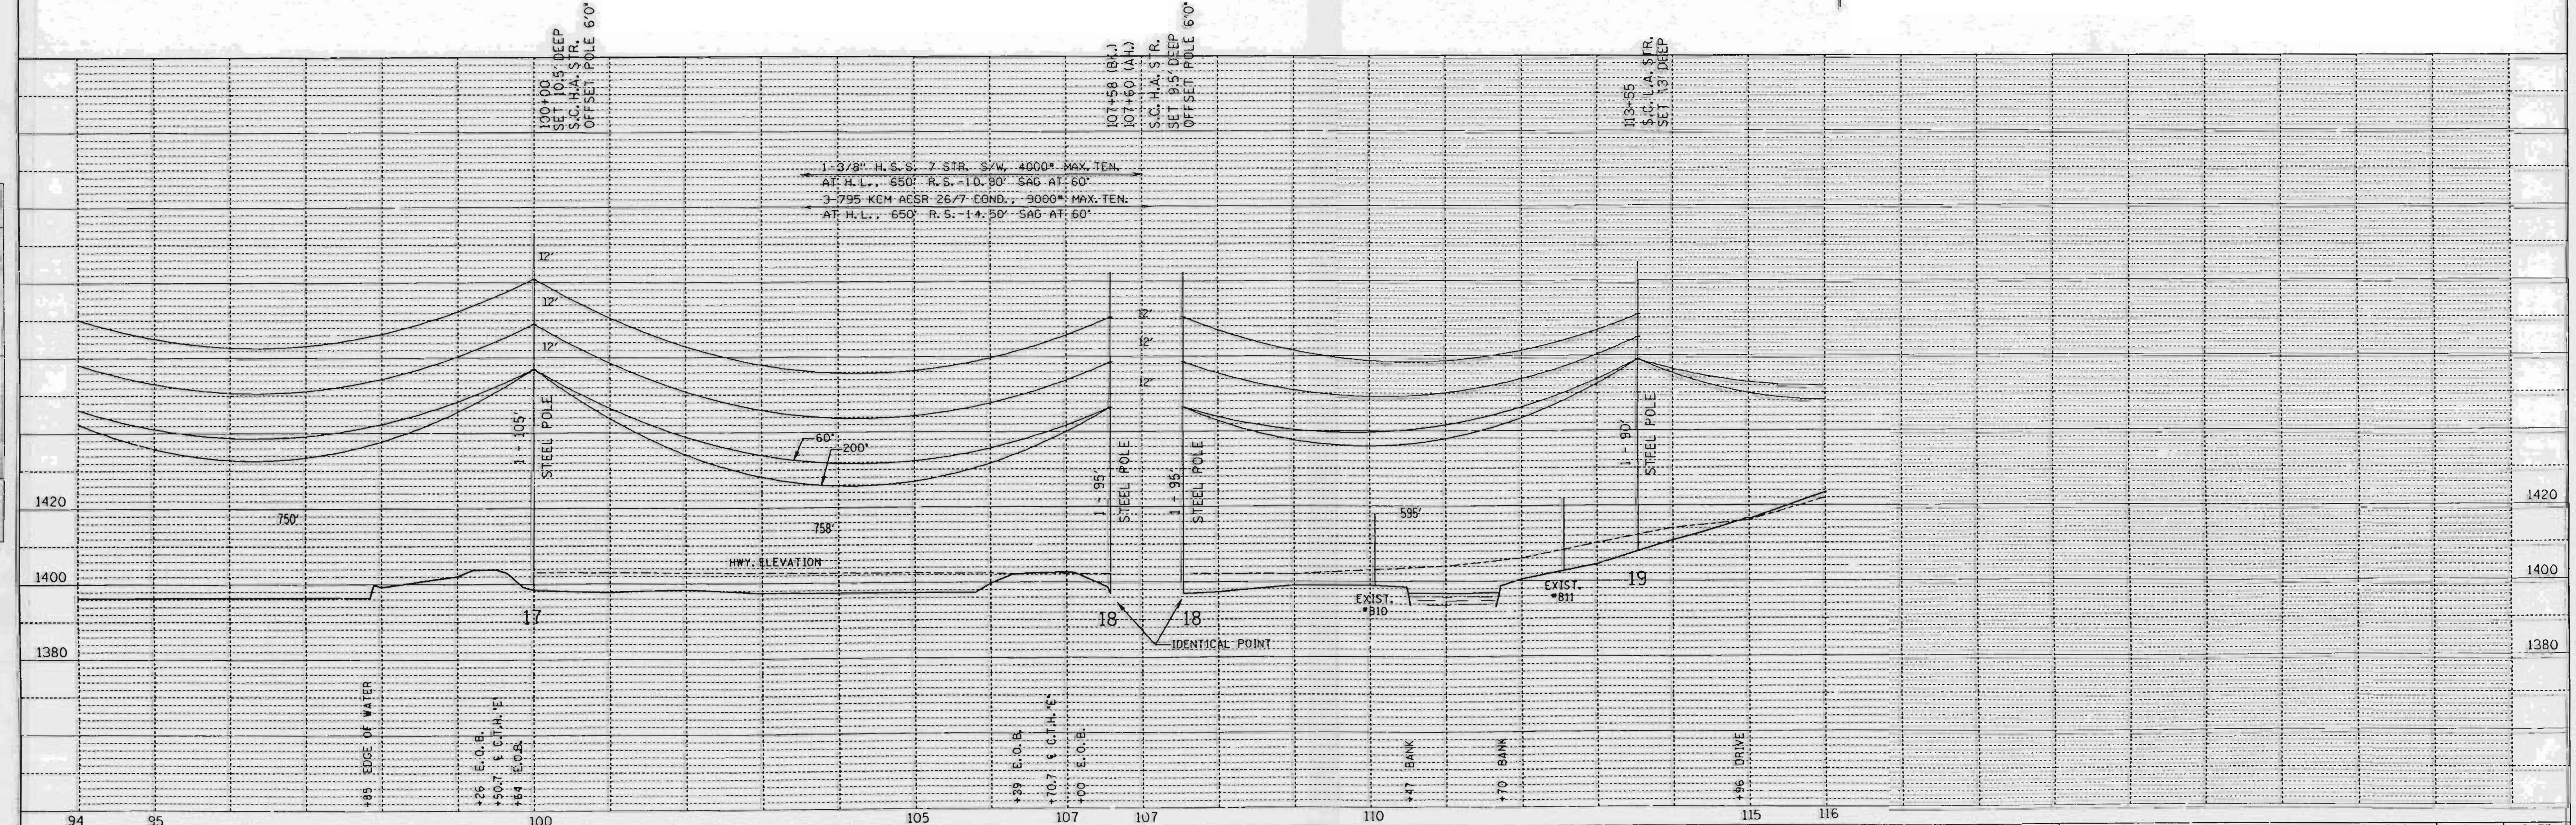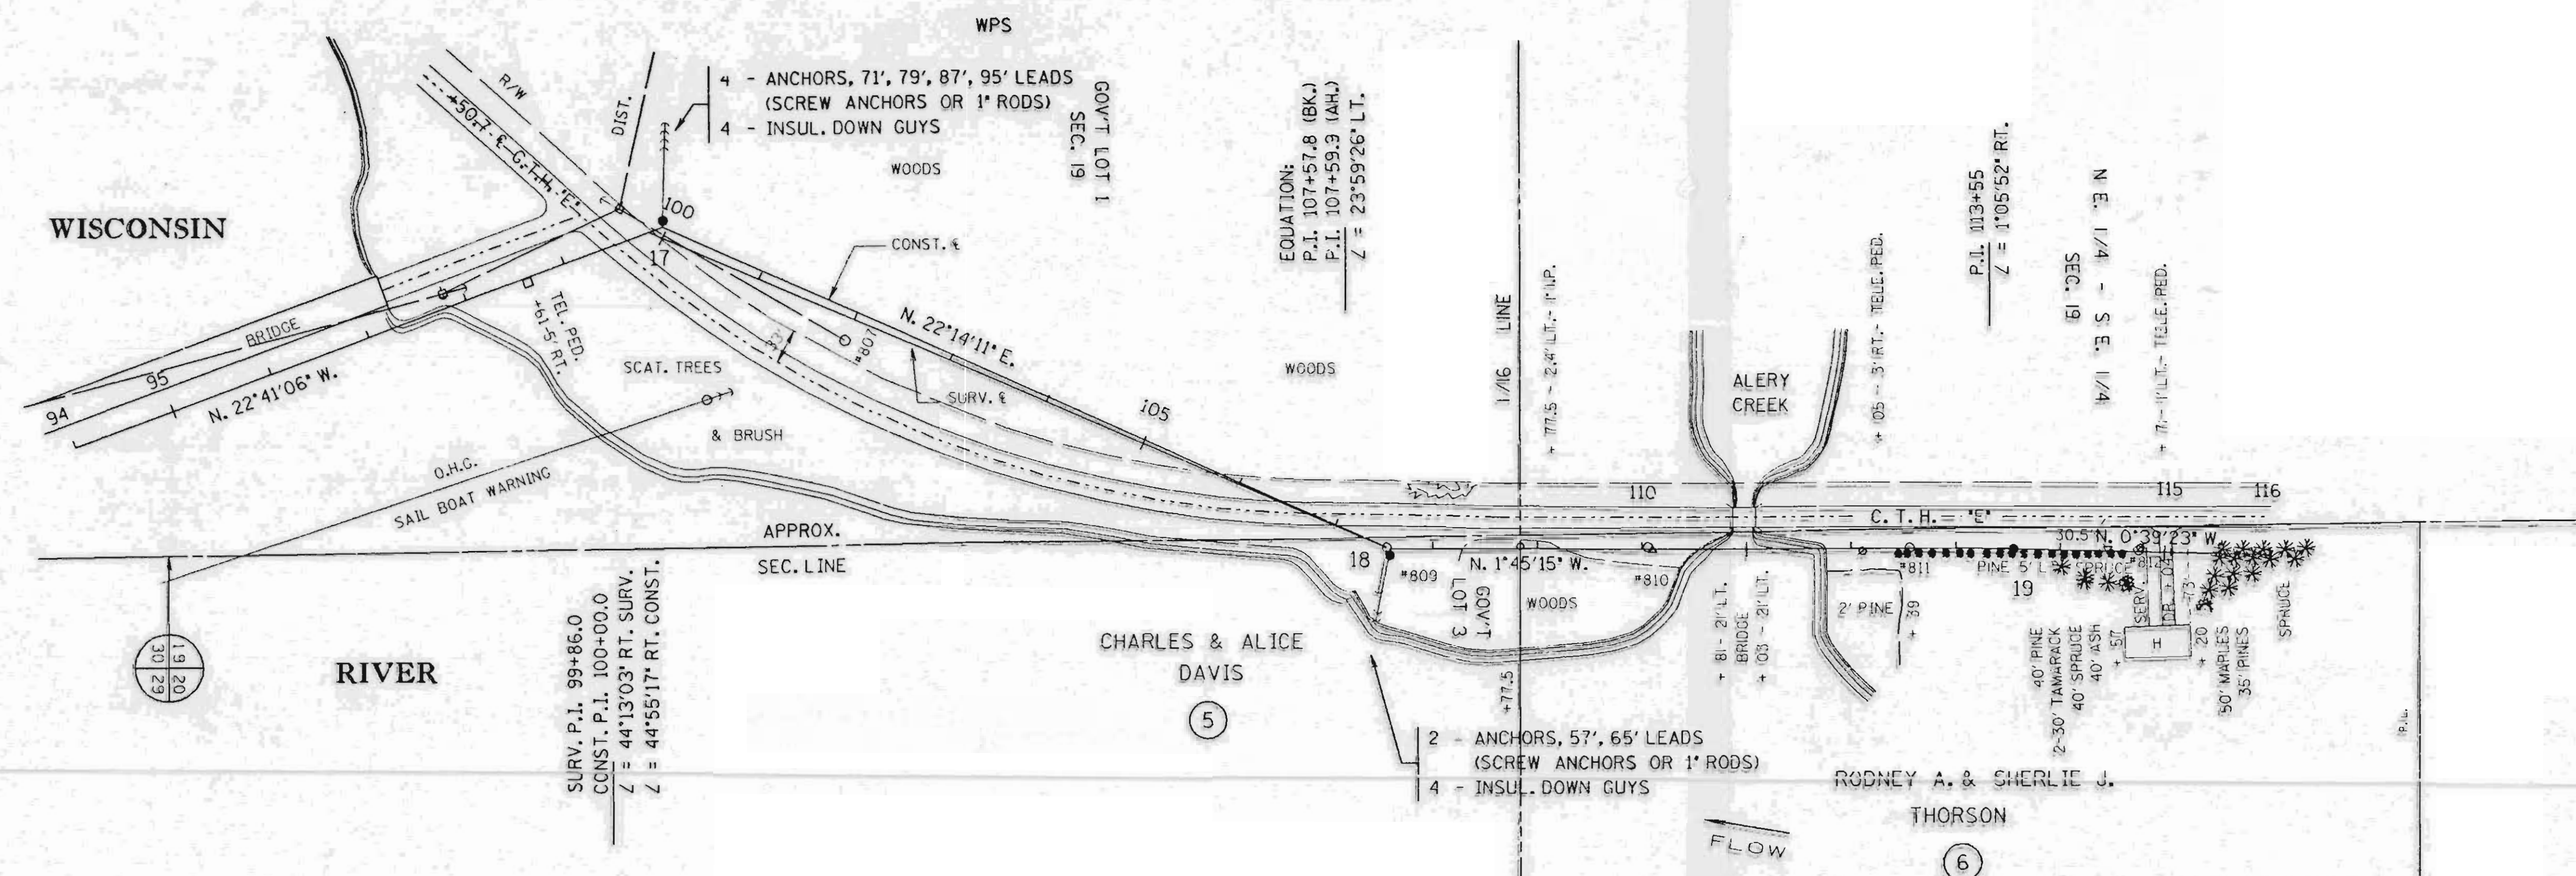



SINGLE PLAN AND PROFILE --CADD 12/18/90

REV. BY	APP'D.	BY	DATE
SURV. APP'D.		EAP	10-03-90
ENGR. APP'D.		DLV	10-22-90

LINE G-7

SHEET 4

**LI54A**

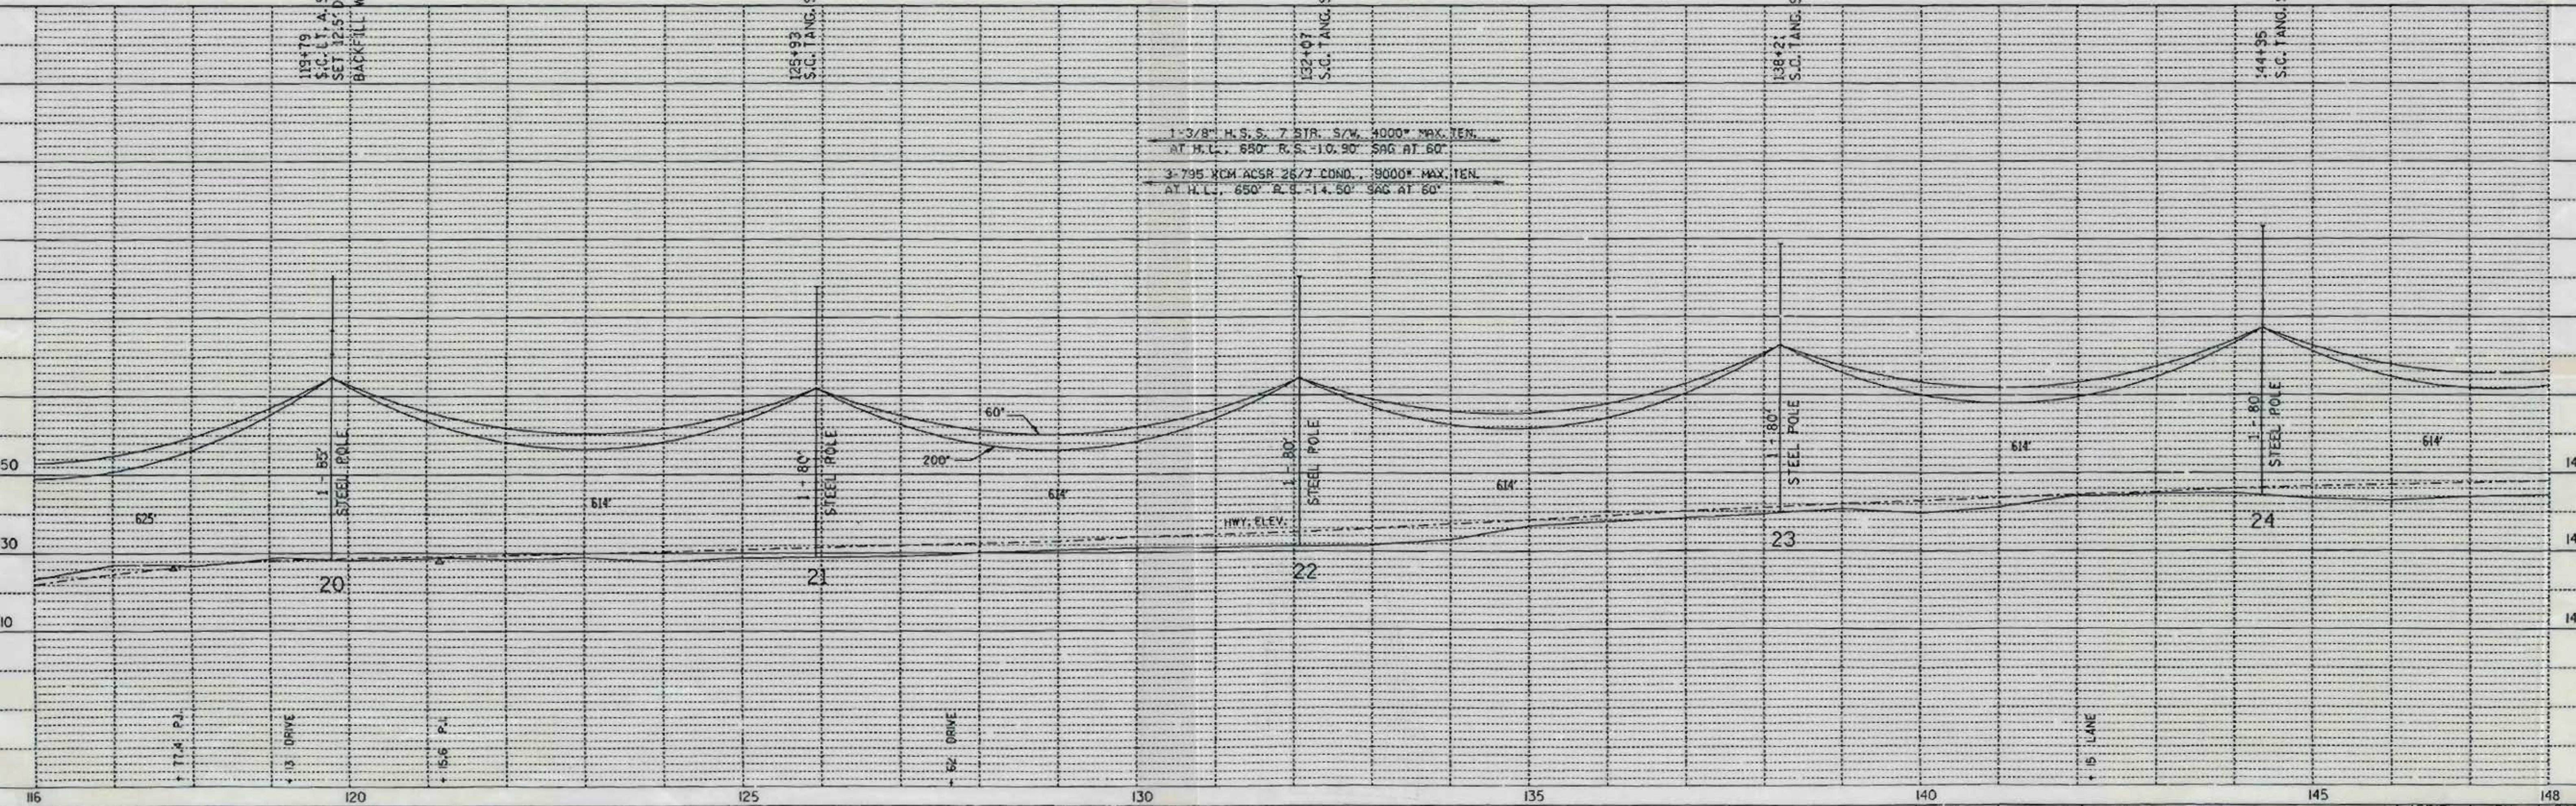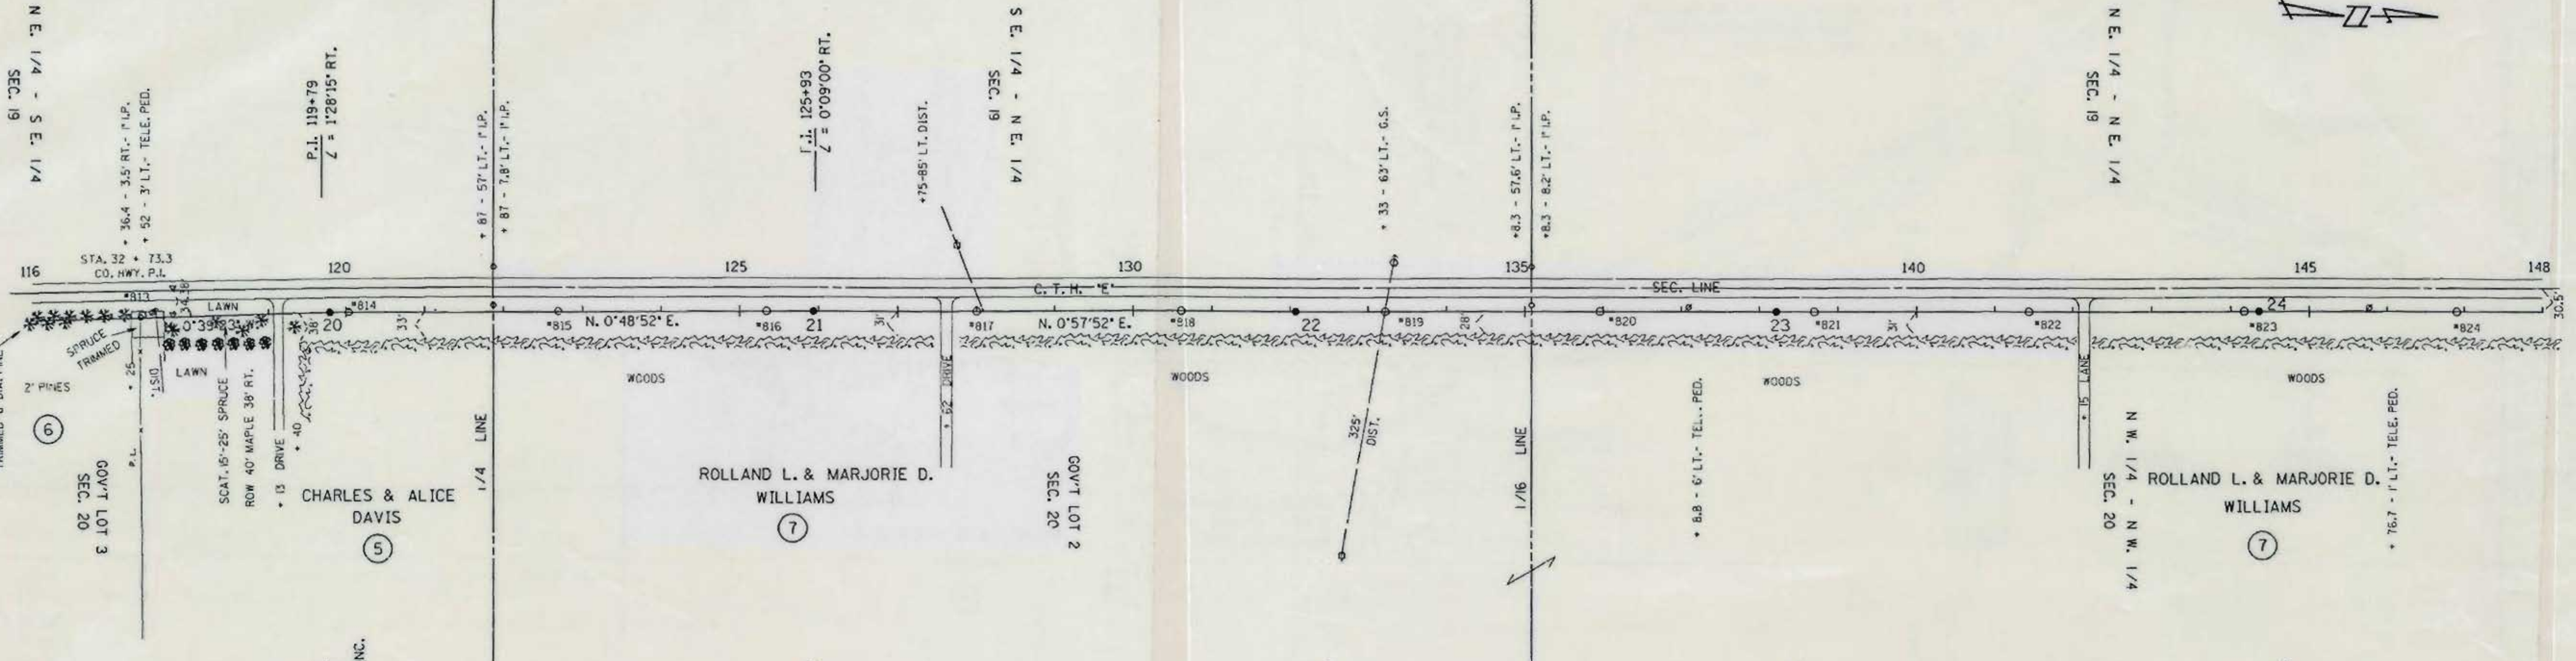


PLAN	REVISIONS
NO. 1	DATE
NO. 2	DATE
NO. 3	DATE
NO. 4	DATE
NO. 5	DATE
NO. 6	DATE
NO. 7	DATE
NO. 8	DATE
NO. 9	DATE
NO. 10	DATE

PROFILE	REVISIONS
NO. 1	DATE
NO. 2	DATE
NO. 3	DATE
NO. 4	DATE
NO. 5	DATE
NO. 6	DATE
NO. 7	DATE
NO. 8	DATE
NO. 9	DATE
NO. 10	DATE

SINGLE PLAN AND PROFILE -- CADD 12/18/98



REV. BY	ENGR. APPD.	LINE G-7	SHEET 5	APP'D. SURVEY ENGR.	BY E.A.P.	DATE 10-03-90
					D.L.V.	10-22-90

L154B

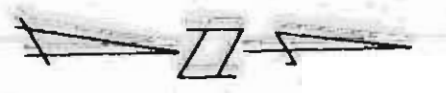

DATE	
BY	
REVISION	
NO.	
DATE	
BY	
REVISION	
NO.	
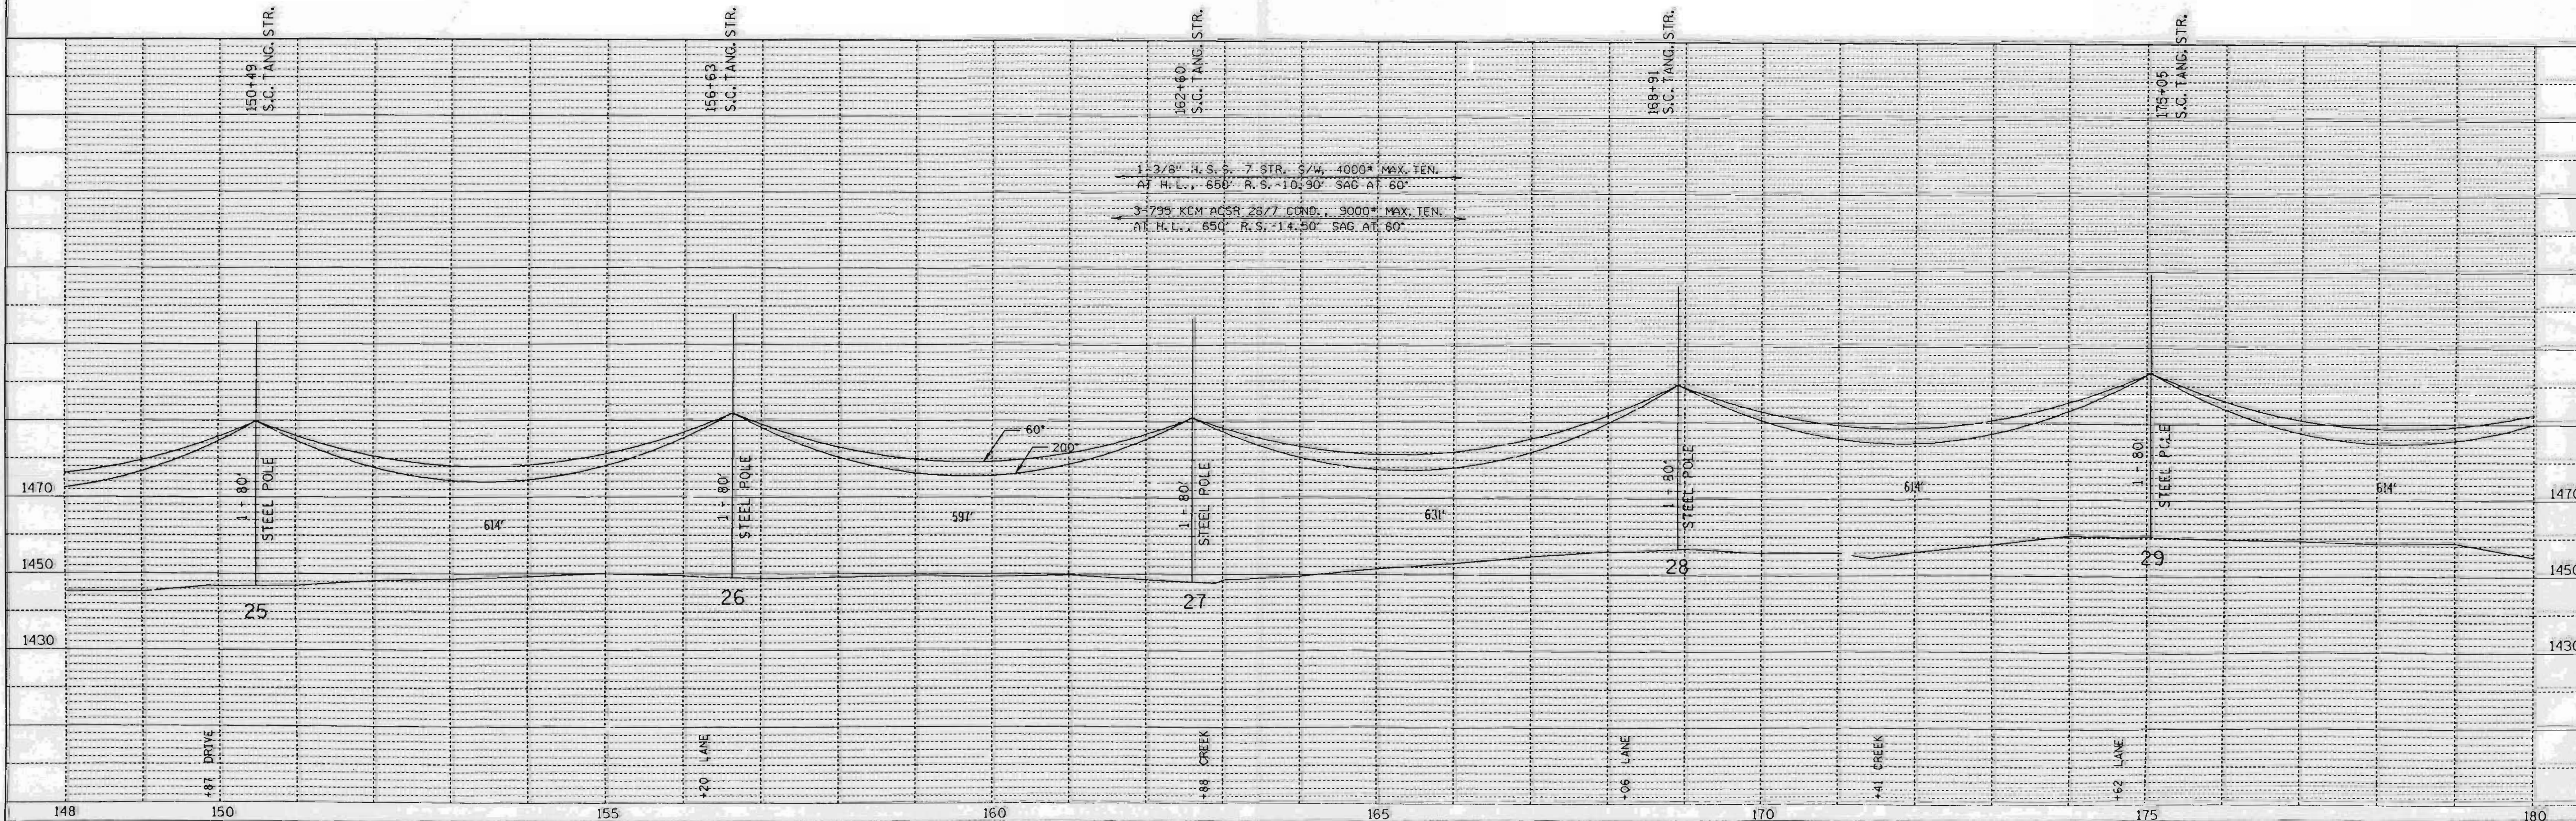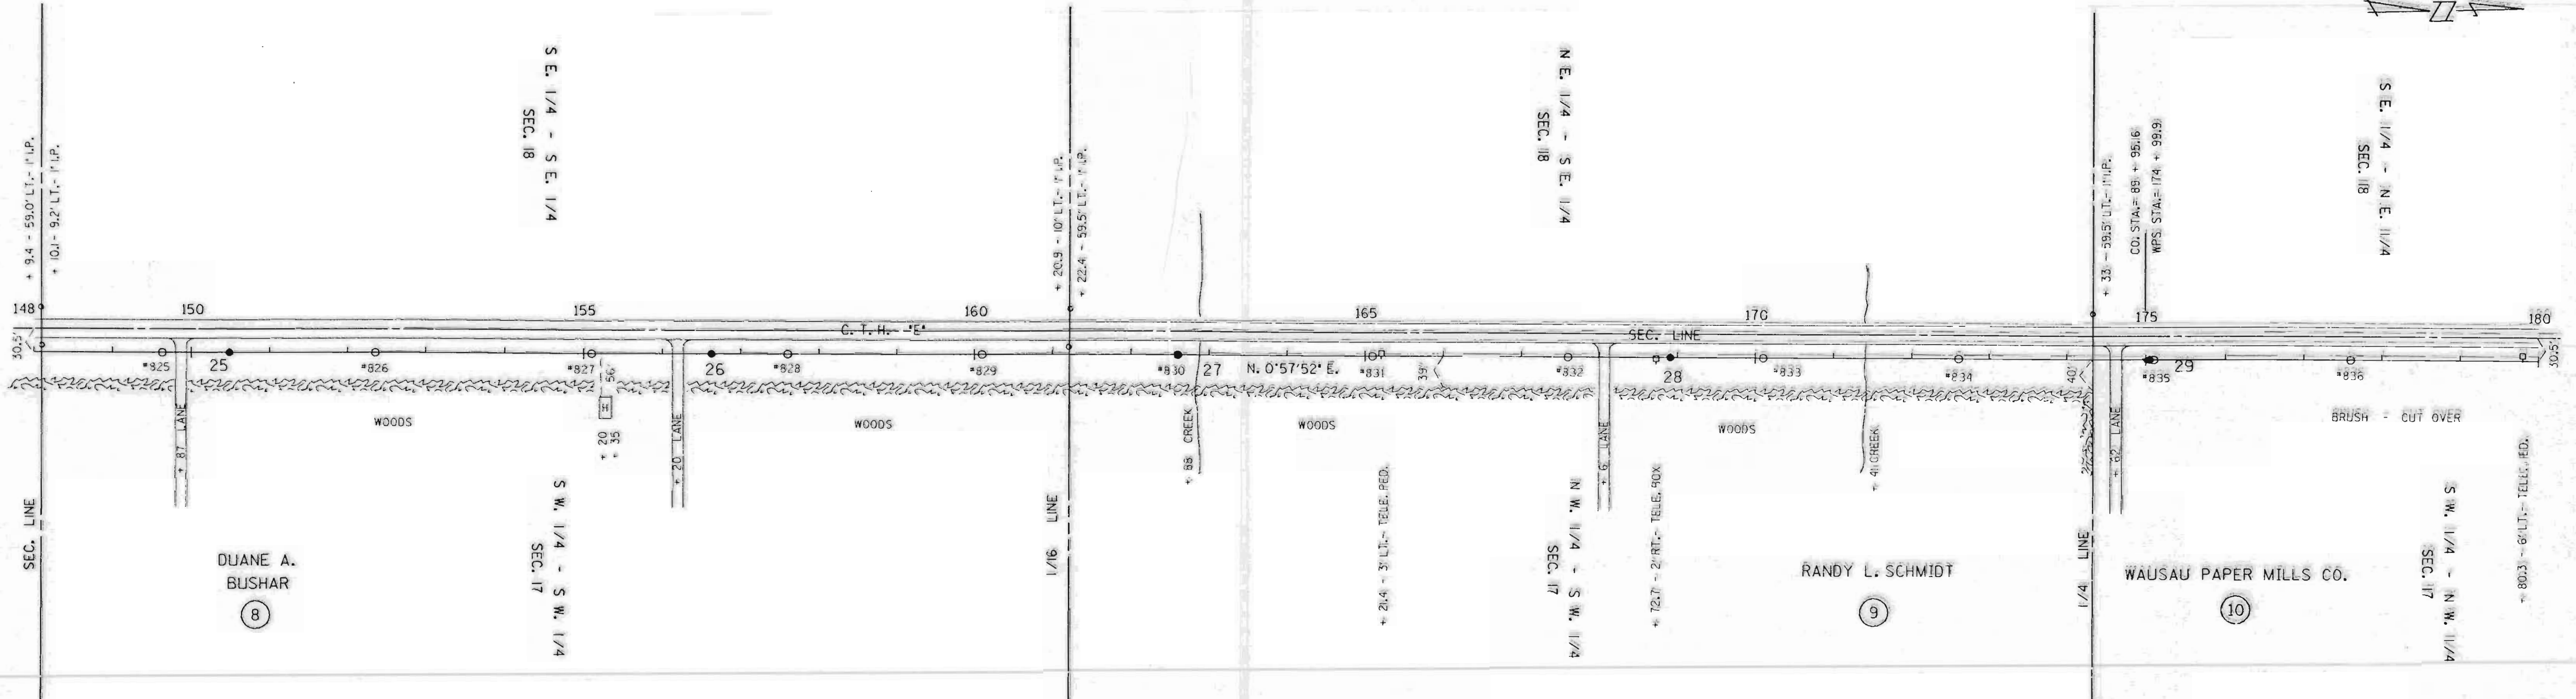


SINGLE PLAN AND PROFILE -- CADD 12/18/98

REV. BY		DATE	
SURV. APP'D.		ENGR. APP'D.	
APP'D.		BY	
SURVEY		EAP	
ENGR.		OLV	
DATE		DATE	
10-03-90		10-22-90	

LINE G-7



SHEET 6

# L155 A

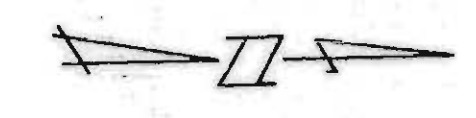

DATE	
BY	
PLAN	
NO.	
NOTE BOOK	
NO.	
ALIGNMENT CHECKED	
RT. OF WAY CHECKED	

DATE	
BY	
PROFILE	
NO.	
GRADES CHECKED	
STRUCTURE NOTATIONS CHECKED	

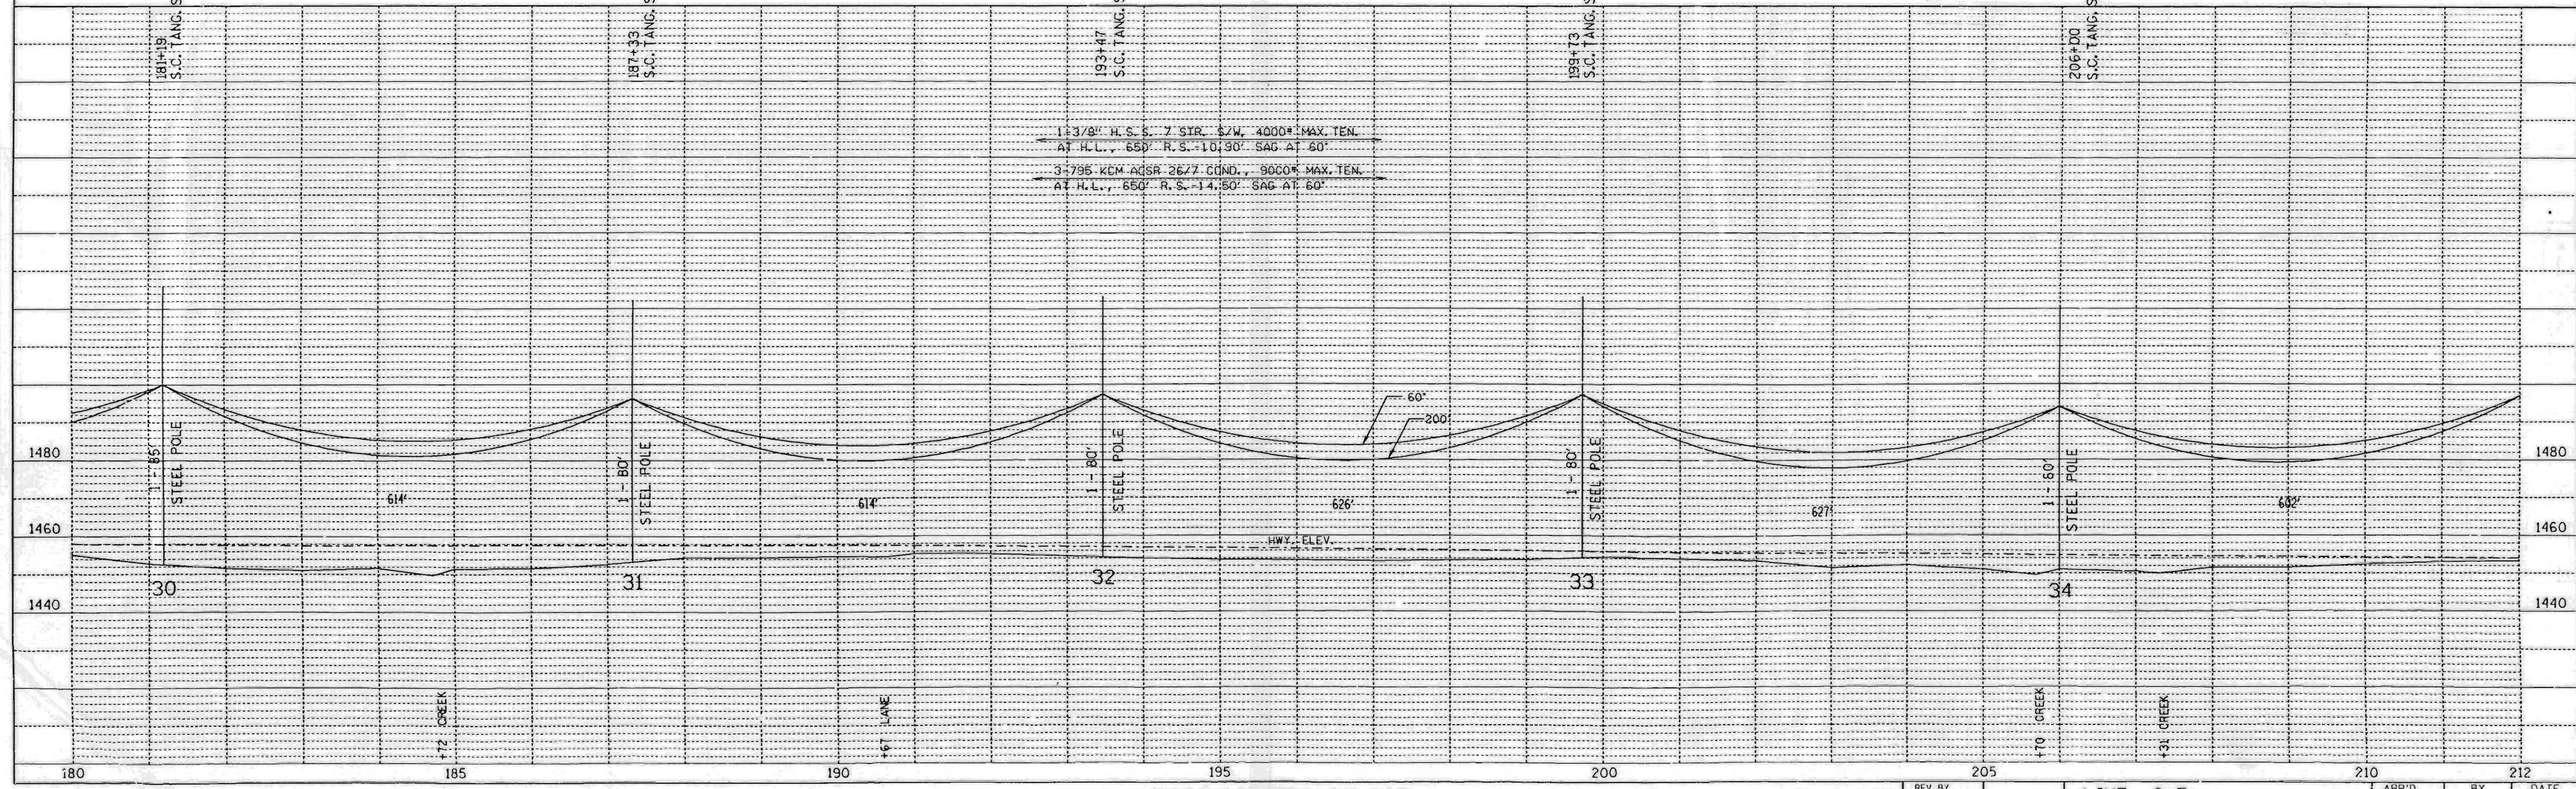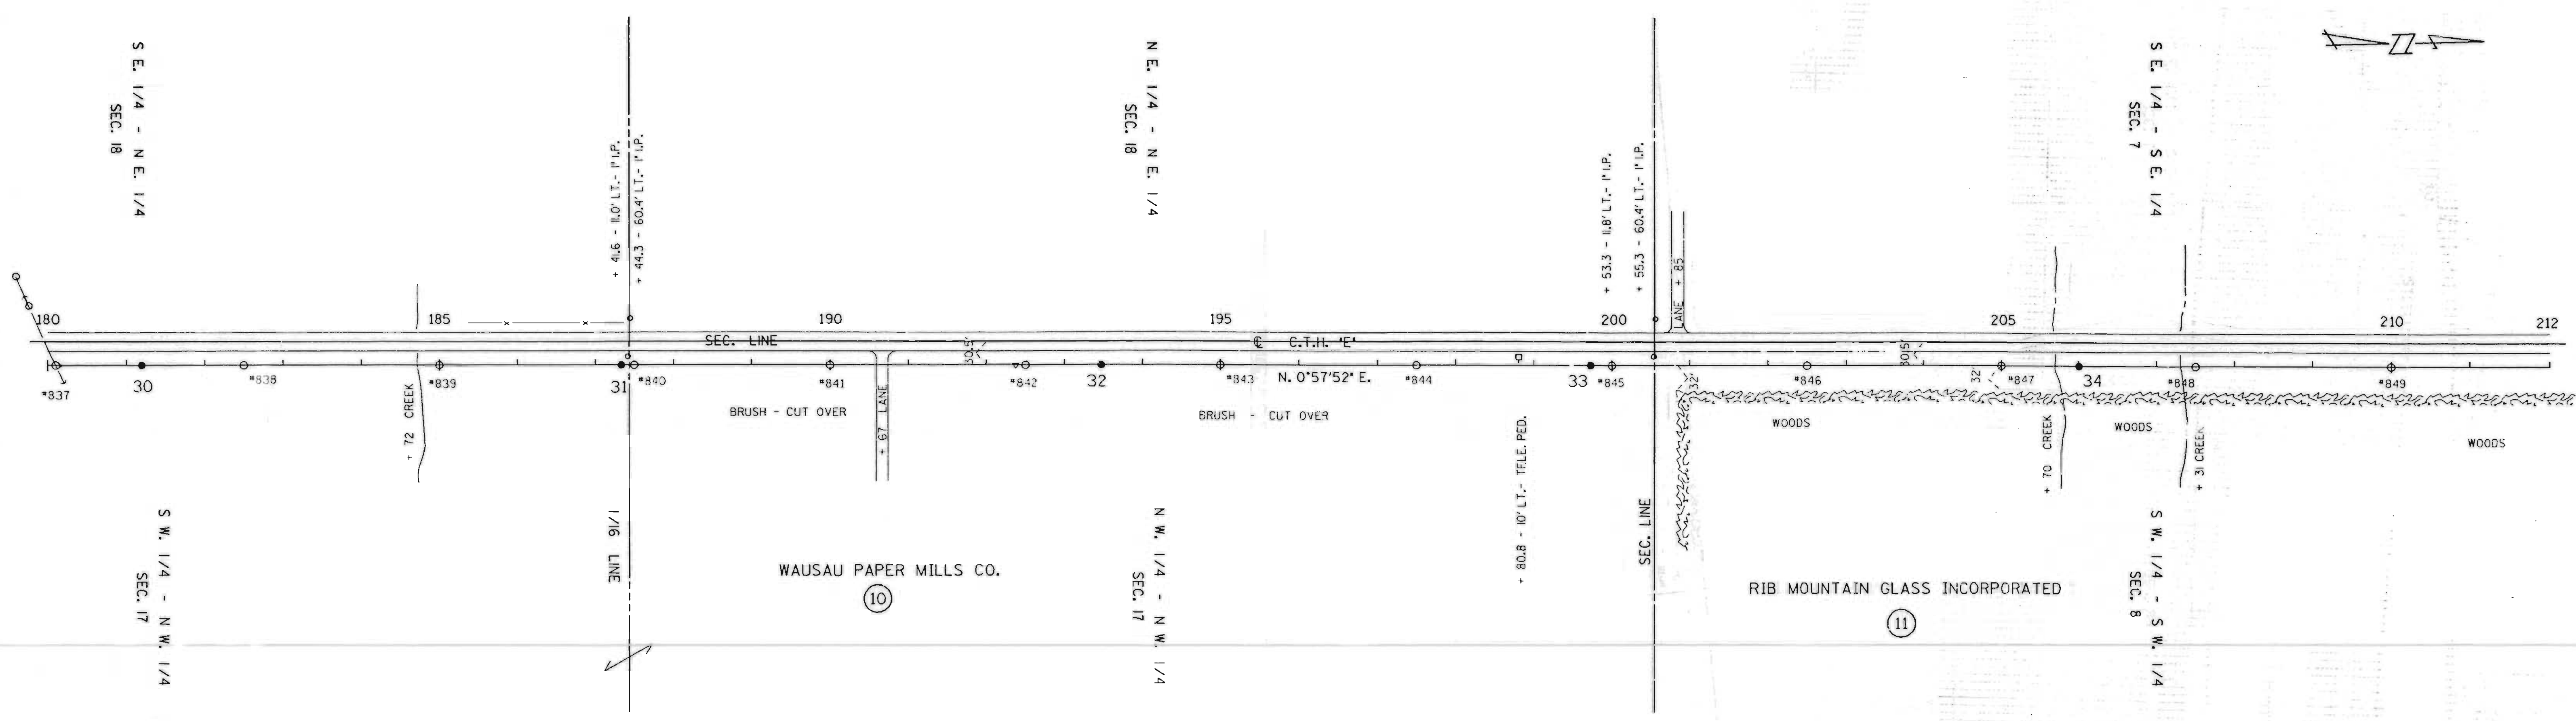

SINGLE PLAN AND PROFILE -- CADD 12/18/98

REV. BY		APP'D.	BY	DATE
SURV. APP'D.		ENGR.	EXP.	10-03-90
ENGR. APP'D.			DLV	10-22-90



LINE G-7

SHEET 7

LISSB





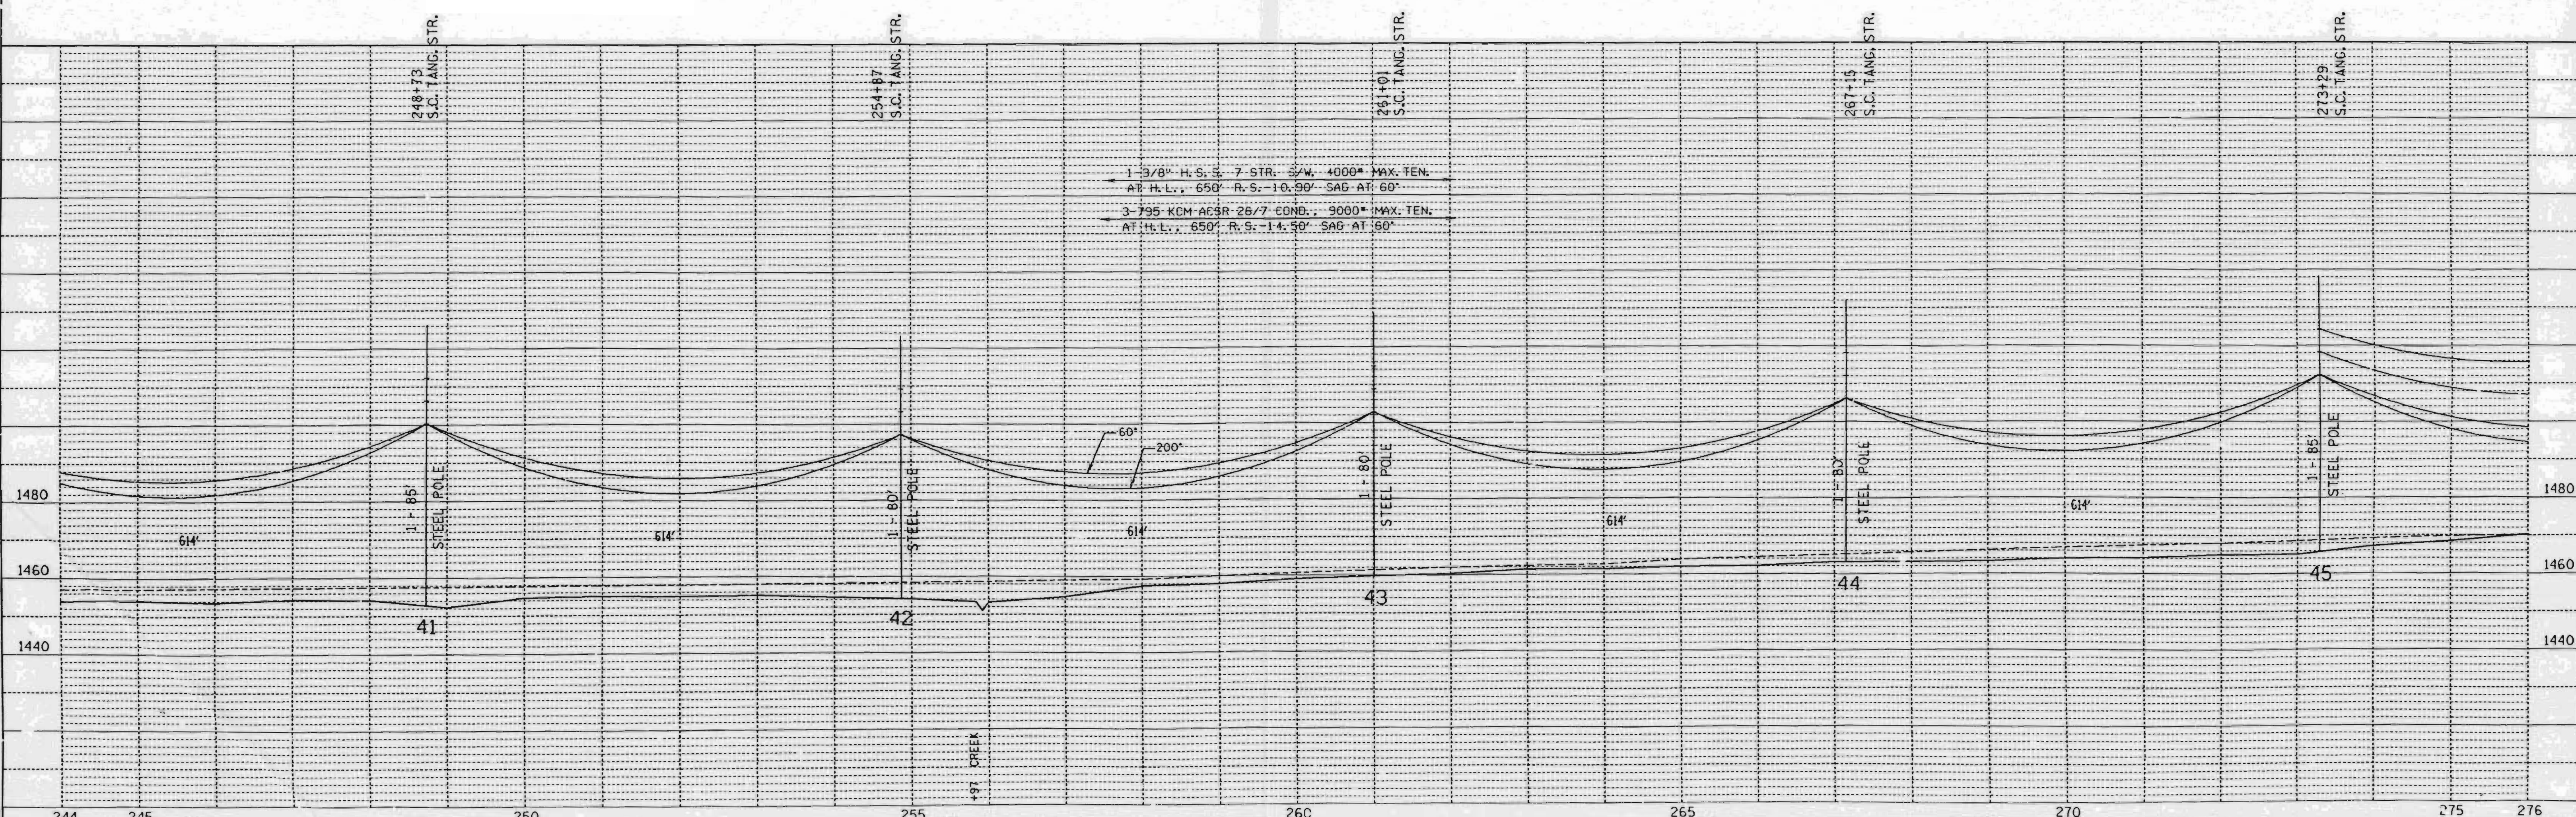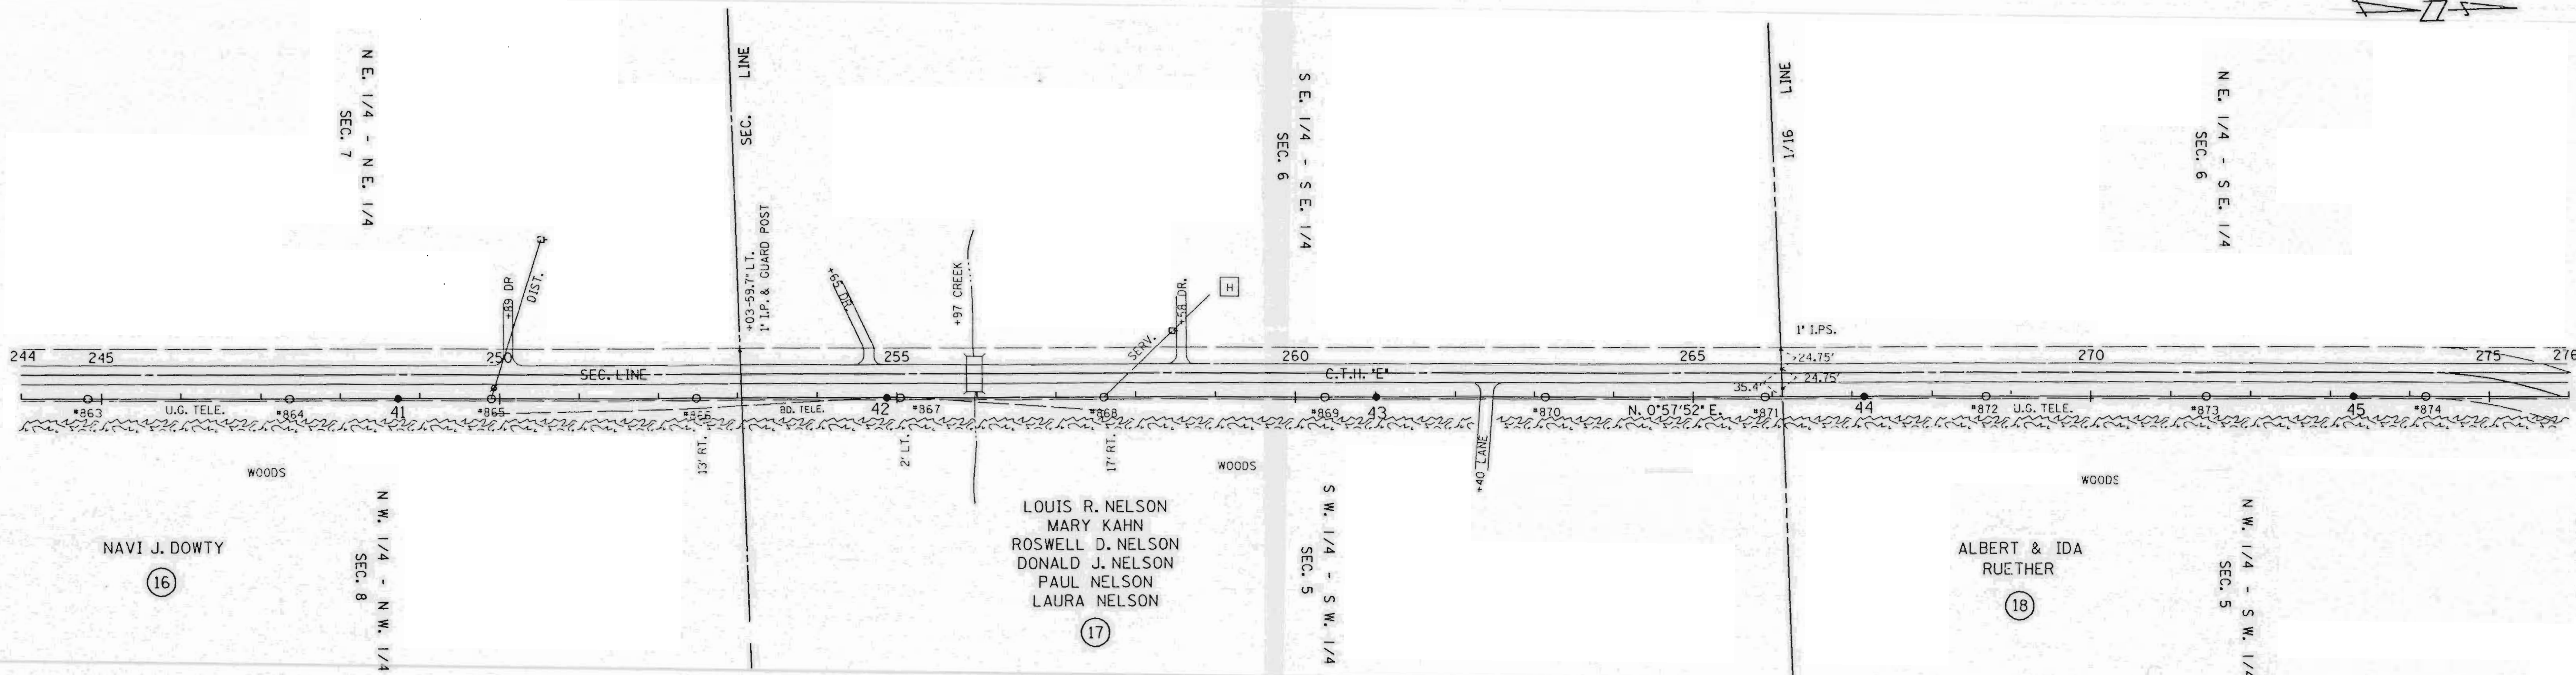

NOTE: CHECKED  
ALIGNMENT  
RT. OF WAY

NOTE: CHECKED  
GRADES  
STRUCTURE

SINGLE PLAN AND PROFILE -- CADD 12/18/90

REV. BY	APP'D.	DATE
SURV. APP'D.	EAP	10-03-90
ENGR. APP'D.	ENGR.	10-22-90

LINE G-7

SHEET 9

L156B

19  
WILLIAM D. &  
MARION J.  
ENGEL

S. E. 1/4 - N. E. 1/4  
SEC. 6  
LINE  
P.L. 279+48.17  
L = 87°17'35" RT.

S. W. 1/4 - N. W. 1/4  
SEC. 5

ARTHUR & JANE HANAT  
20

S. E. 1/4 - N. W. 1/4  
SEC. 5

20

8 - ANCHORS, 57', 65', 73', 81' LEADS  
(SCREW ANCHORS OR 1" RODS)  
8 - INSUL. DOWN GUYS

1/4 COR.  
6" X 6" STONE  
MON. SCRIBED  
+25'-35.5' LT.

1/4 LINE

LINCOLN CO.  
HWY. DEPT.  
N. 0°57'52" E.


N. W. 1/4 - S. W. 1/4  
SEC. 5

LINE  
1/16  
+227'-0.1' LT.  
1" I.P.

LINE  
1/4


+32.1-1.8' RT.  
+32.1-51.2' RT.  
1" I.P.S.

N. E. 1/4 - S. W. 1/4  
SEC. 5

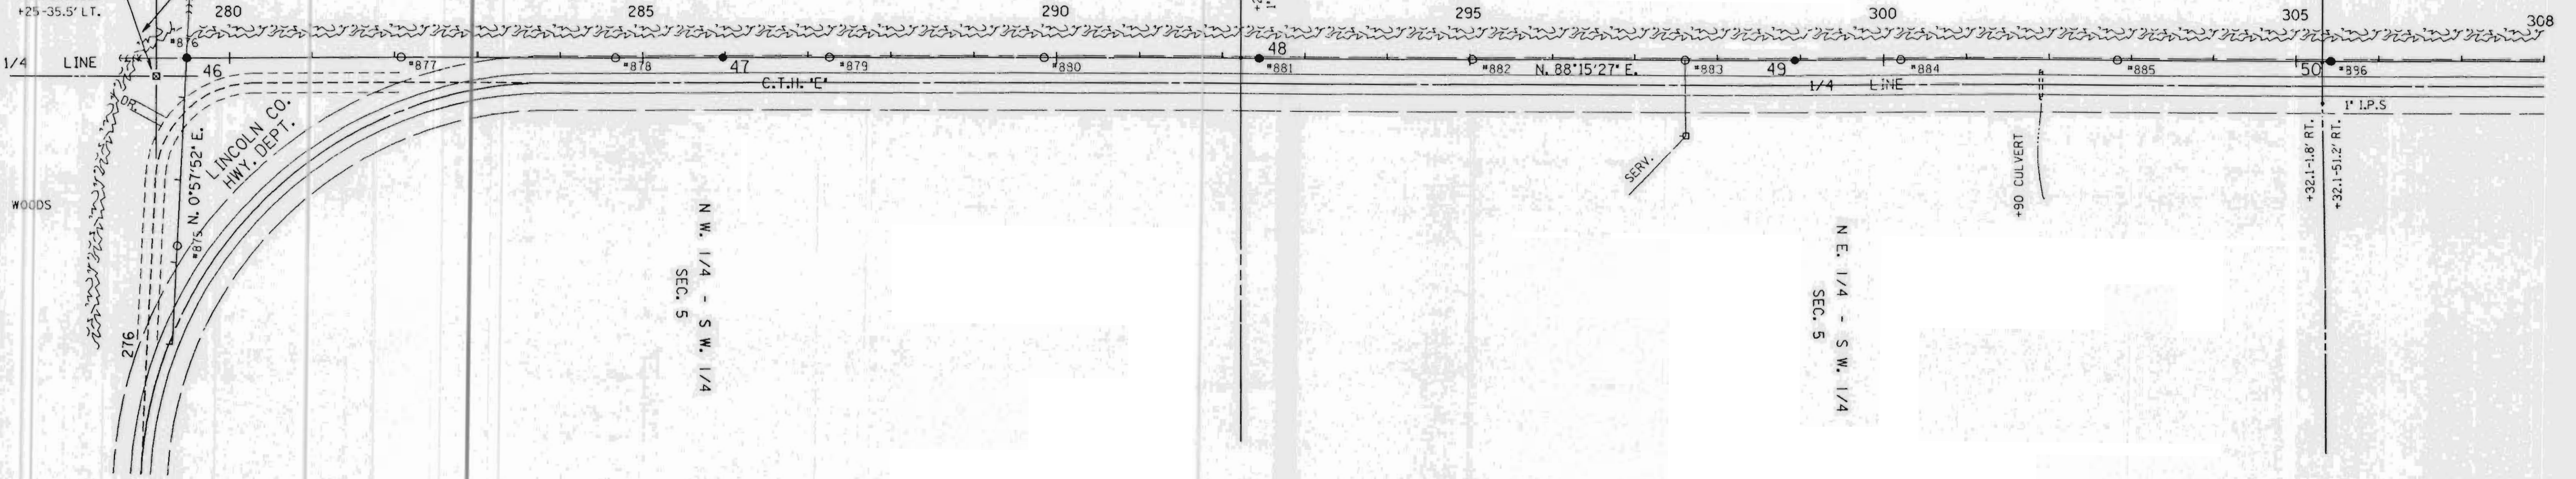

DATE	
BY	
PLAN	
SURVEYED	
PLOTTED	
CHECKED	
NO. OF WY. CHECKED	
NOTE BOOK	
NO.	

DATE	
BY	
PROFILE	
SURVEYED	
PLOTTED	
CHECKED	
NO. OF WY. CHECKED	
NOTE BOOK	
NO.	

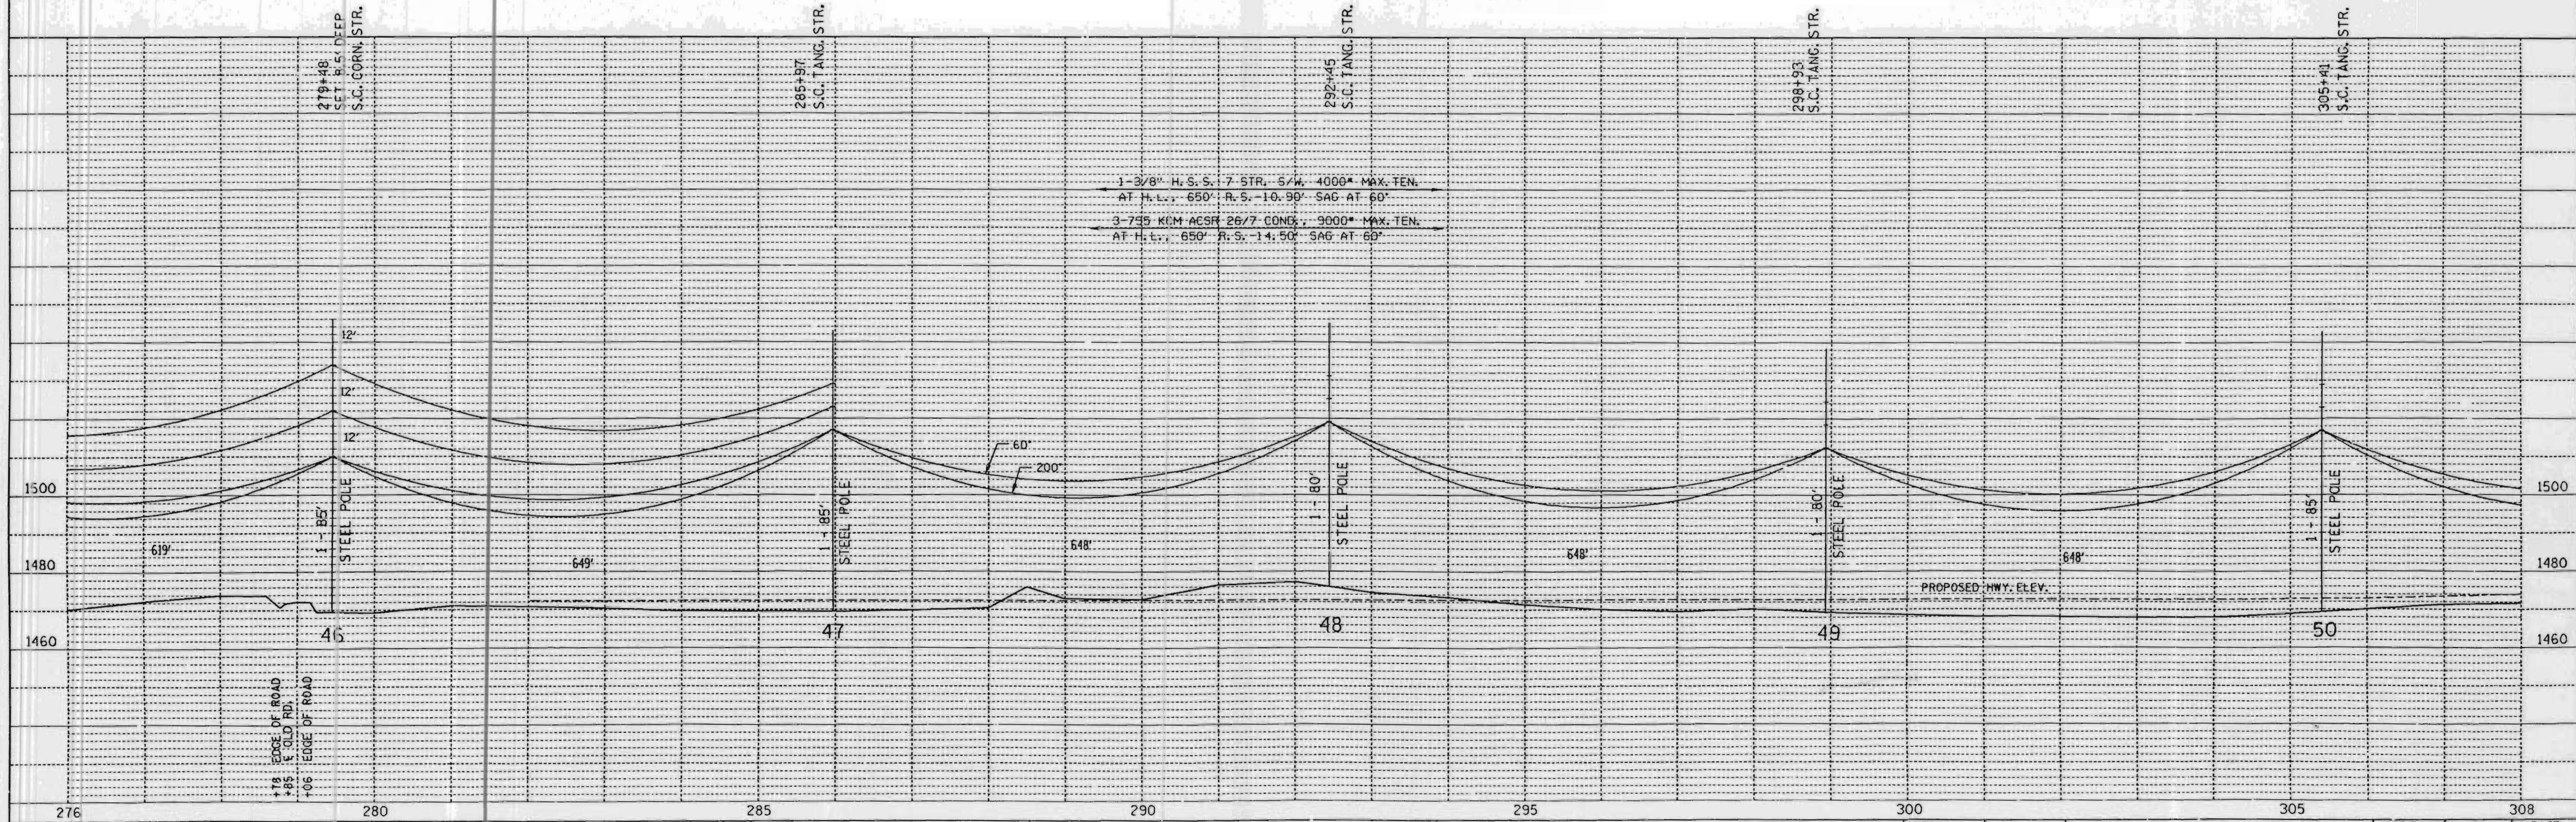

SINGLE PLAN AND PROFILE -- CADD 12/18/98

REV. BY		APP'D.		BY		DATE	
SURV. APP'D.		SURVEY		EAP		10-09-90	
ENGR. APP'D.		ENGR.		DLV		10-22-90	

LINE G-7

SHEET 10

**L157A**







TOWN OF  
ROCK FALLS  
T. 33 N., R. 6 E.

TOWN OF BRADLEY



T. 34 N., R. 6 E.

LINCOLN COUNTY



PLAN  
SURVEYED  
ALIGNED  
CHECKED  
NOTE BOOK  
NO. OF W/AY CHECKED

PROFILE  
SURVEYED  
ALIGNED  
CHECKED  
NOTE BOOK  
NO. OF W/AY CHECKED  
STRUCTURE NOTATIONS

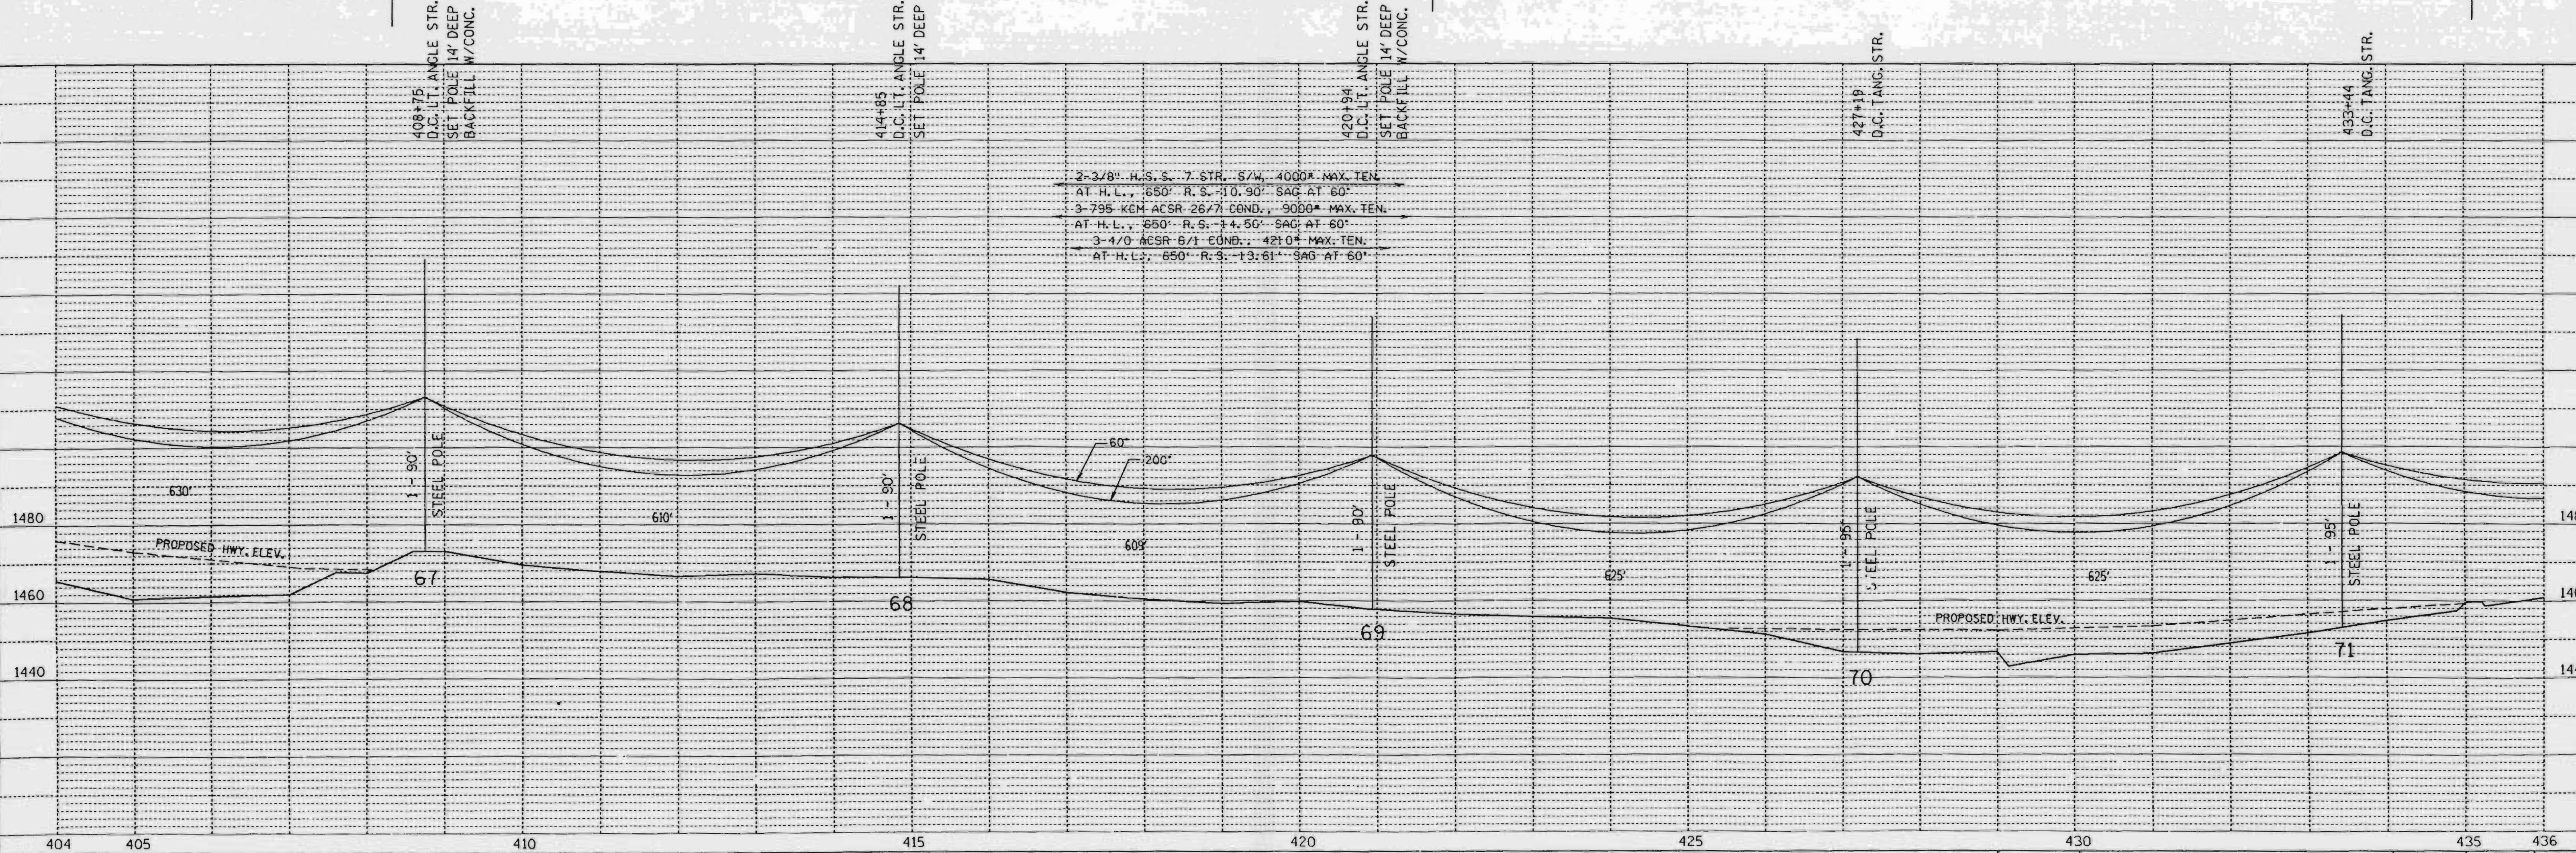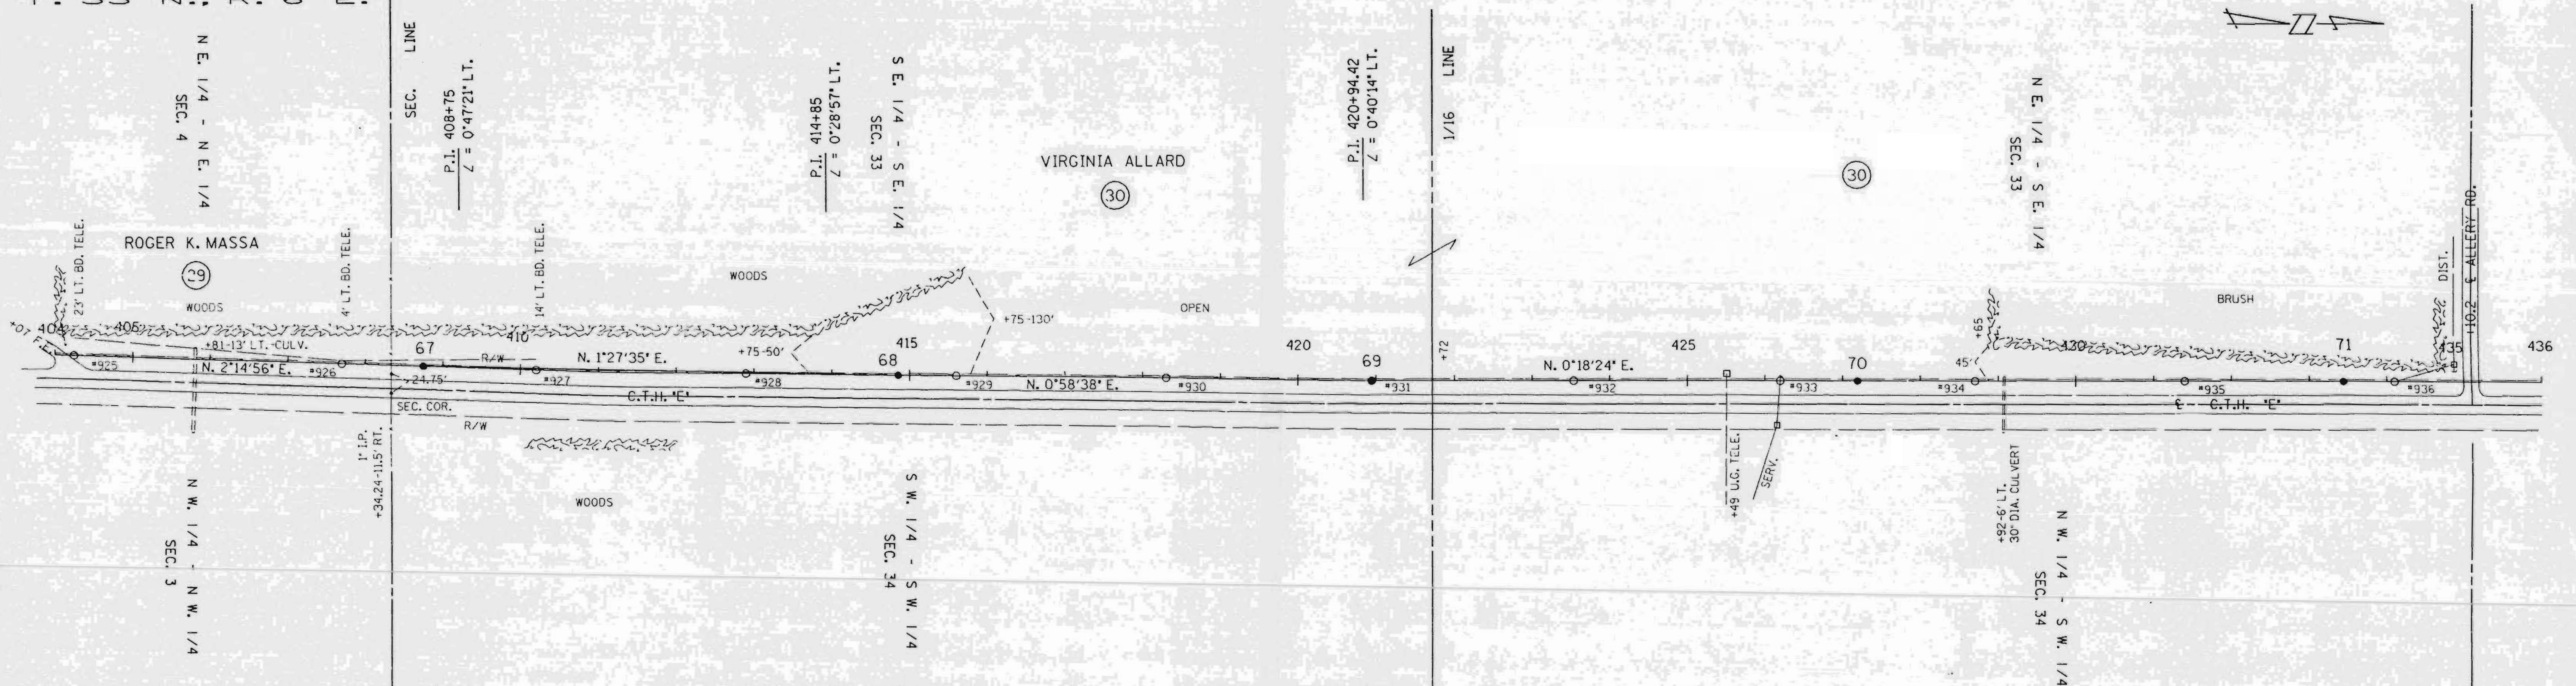

SINGLE PLAN AND PROFILE -- CADD 12/18/98


REV. BY  
SURV. APP'D.  
ENGR. APP'D.

LINE G-7

SHEET 14


APP'D. BY DATE  
SURV. ENGR. EAP 10-23-90  
ENGR. DLY 10-22-90

**L159A**

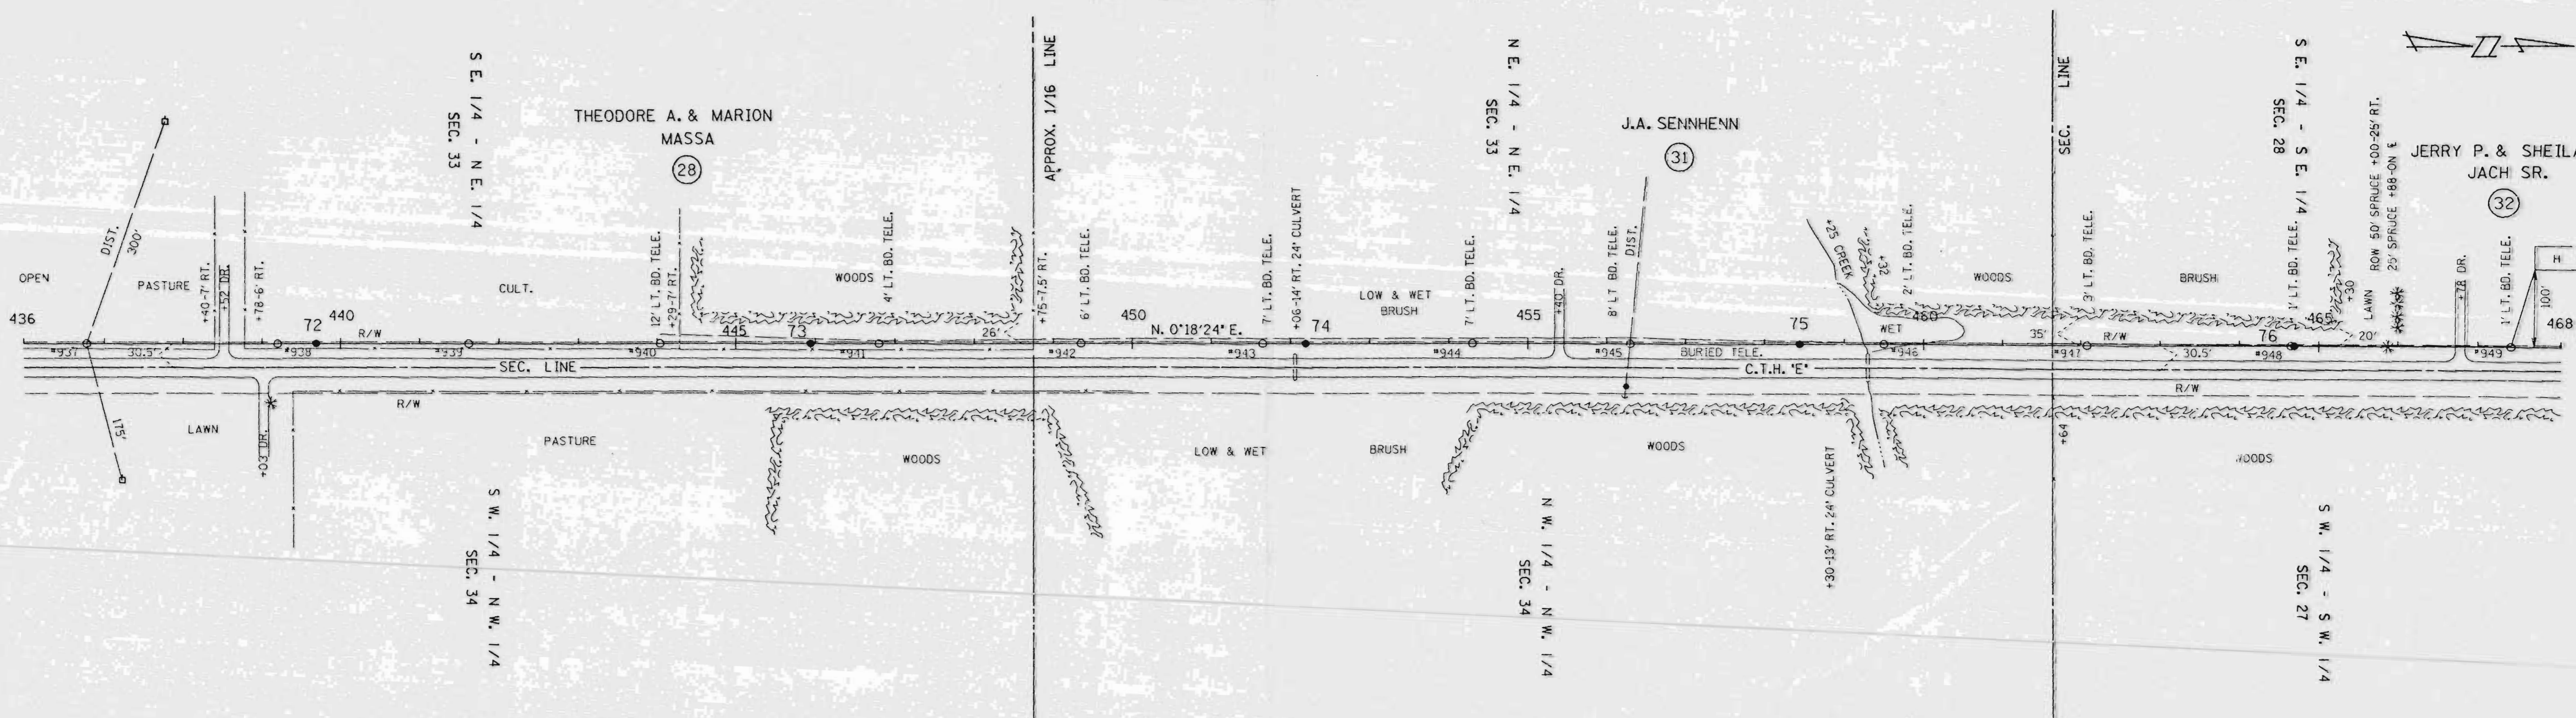

SURVEYED  
 ALIGNED  
 CHECKED  
 NO.

CHECKED  
 BLANKS NOTED  
 STRUCTURE NOTATIONS OK'D  
 NO.

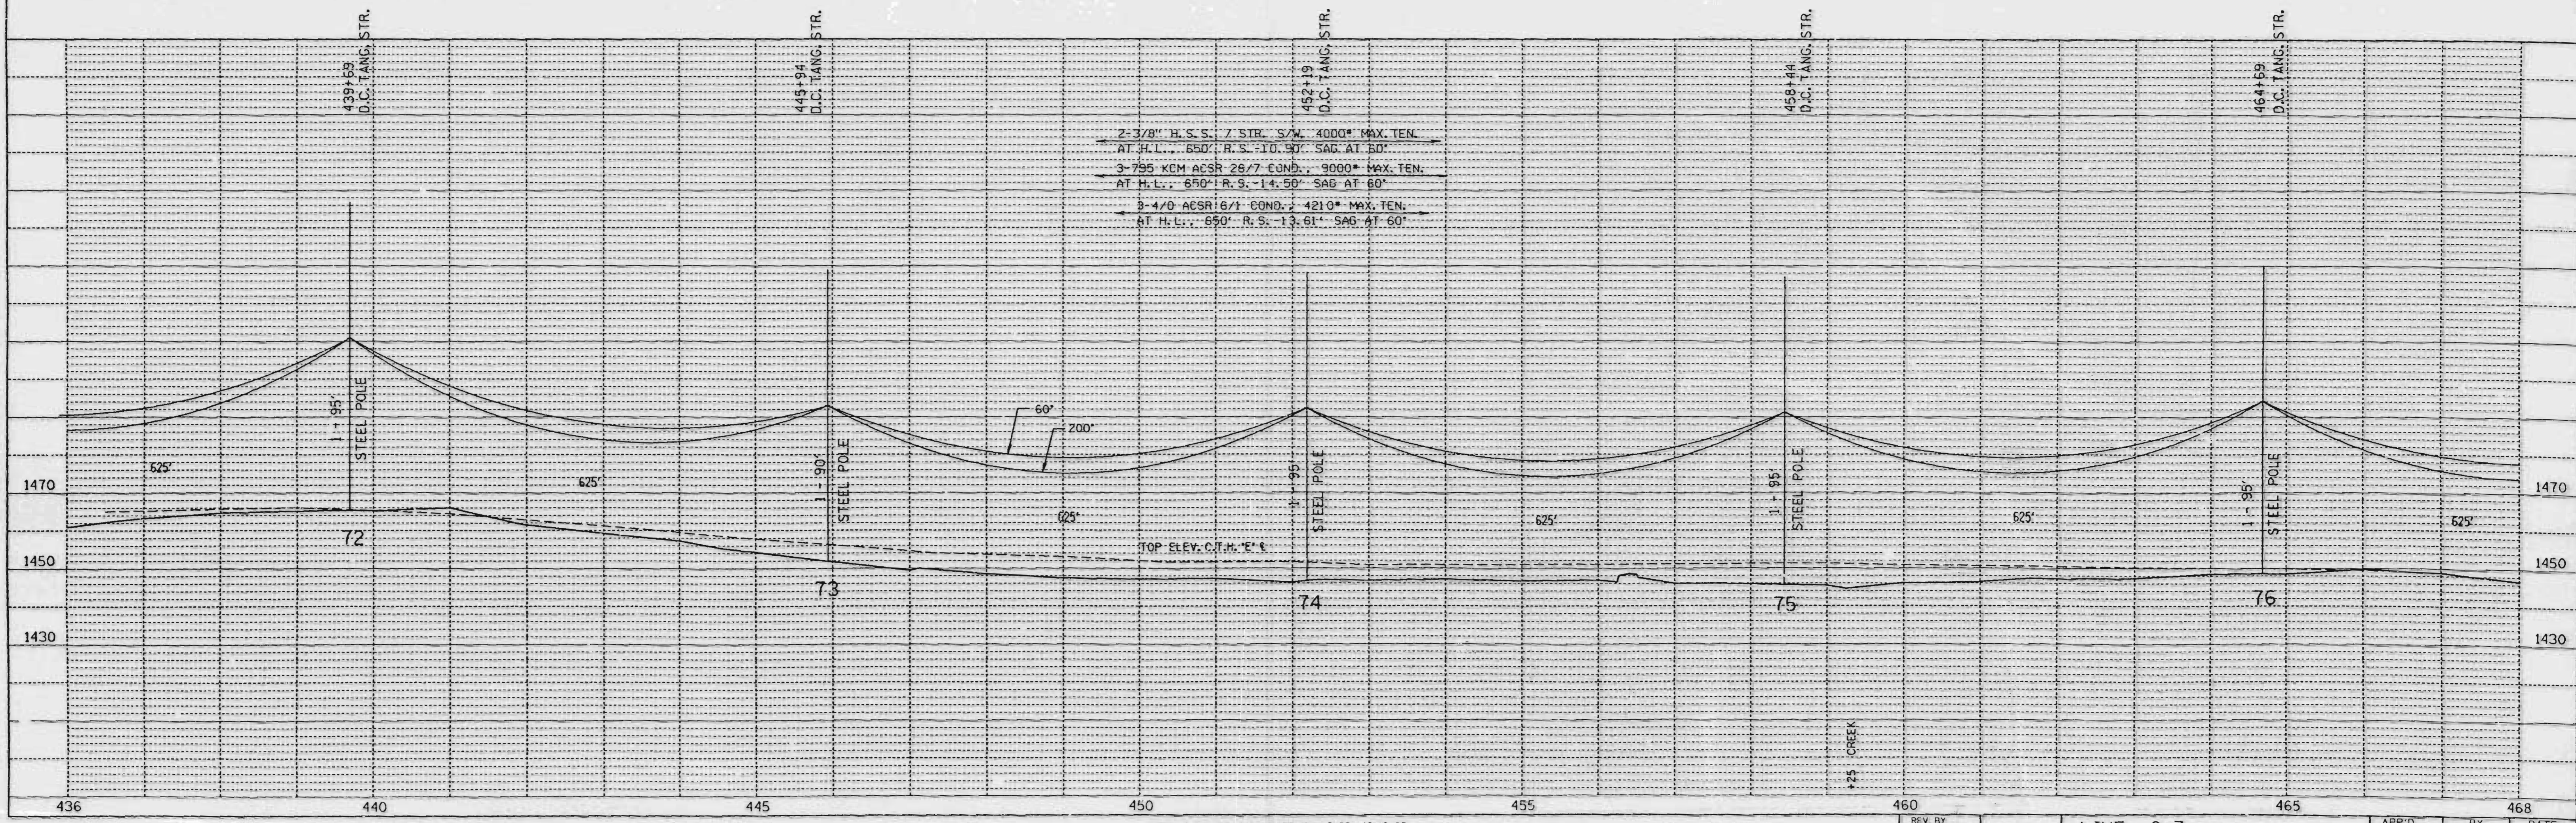

2-3/8" H.S.S. 7 STR. S/W 4000' MAX. TEN.  
 AT H.L. 650' R.S. 10.90' SAG AT 60'  
 3-7/8" KCM ACSR 26/7 COND. 9000' MAX. TEN.  
 AT H.L. 650' R.S. 14.50' SAG AT 60'  
 3-1/2" ACSR 6/1 COND. 4210' MAX. TEN.  
 AT H.L. 650' R.S. 13.61' SAG AT 60'

SINGLE PLAN AND PROFILE -- CADD 12/18/98

REV. BY	APP'D.	BY	DATE
SURV. APP'D.	SURVEY	EAP	10-23-90
ENGR. APP'D.	ENGR.	DLV	10-23-90



LINE G-7

SHEET 15

11588



DATE	
BY	
NO.	
PLAN	
NO.	
DATE	
BY	
NO.	
PROFILE	
NO.	
DATE	
BY	
NO.	

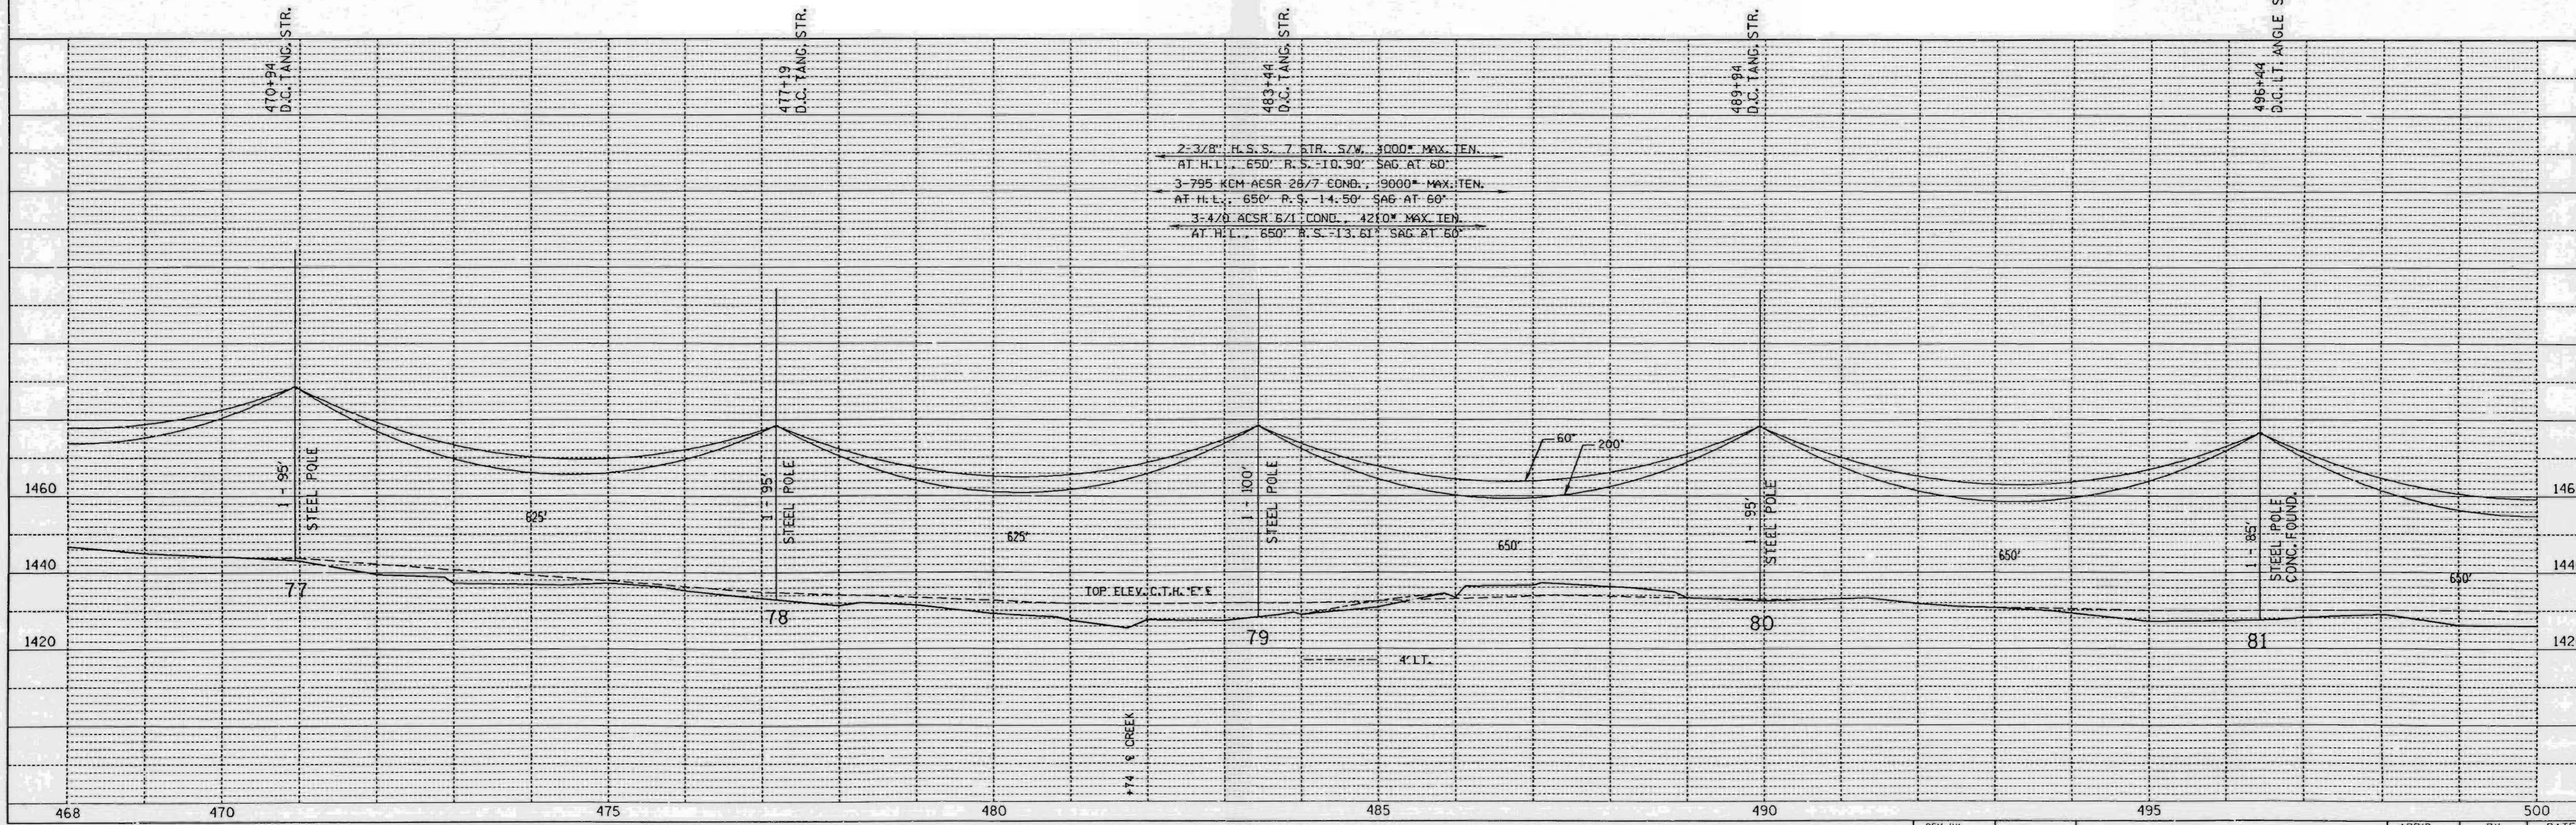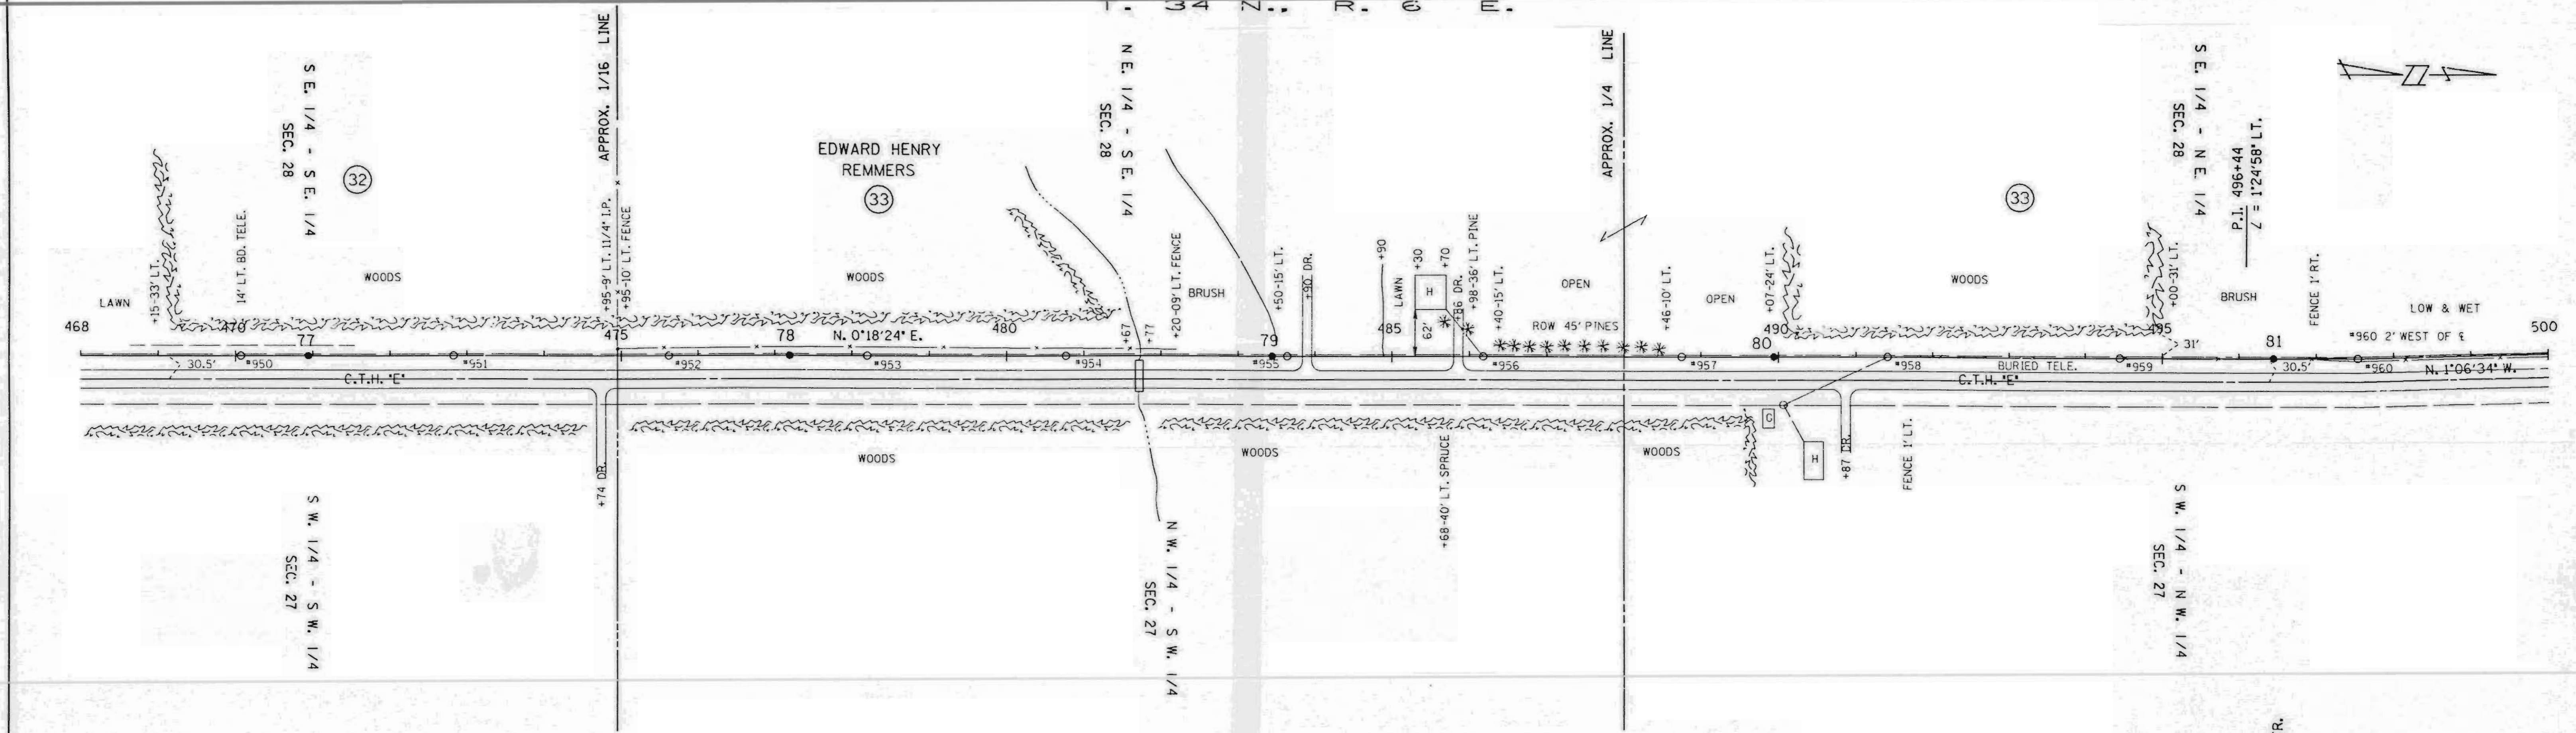

SINGLE PLAN AND PROFILE -- CADD 12/18/98

REV. BY		APP'D.	BY	DATE
SURV. APP'D.		SURVEY	EAP	10-23-90
ENGR. APP'D.		ENGR.	DLV	10-22-90



LINE G-7

SHEET 16

# LI60A

PLAN	SURVEYED	DATE
	ALIGNED	
	NOT CHECKED	
	RT. OF WAY CHECKED	
	NO.	

PROFILE	SURVEYED	DATE
	GRADES CHECKED	
	NO. NOTED	
	STRUCTURE NOTATIONS CHECKED	
	NO.	

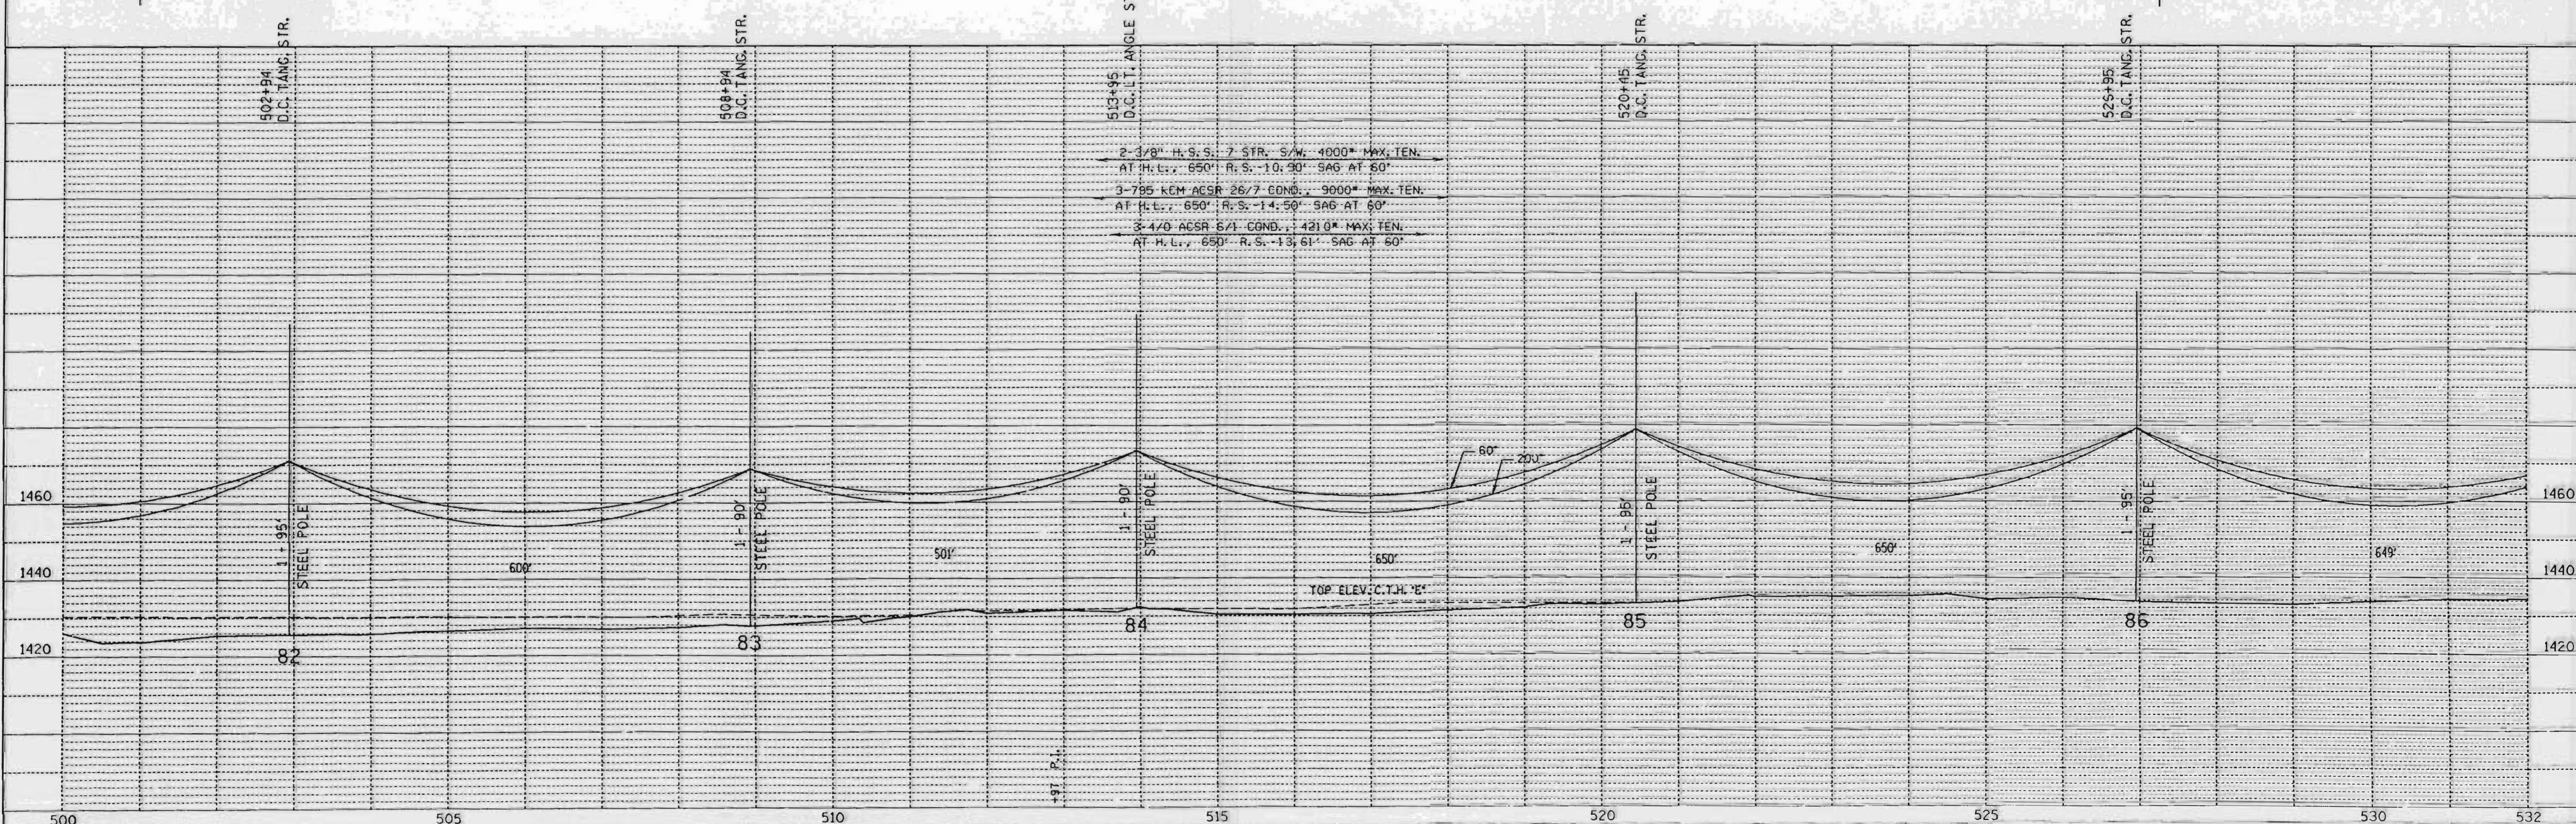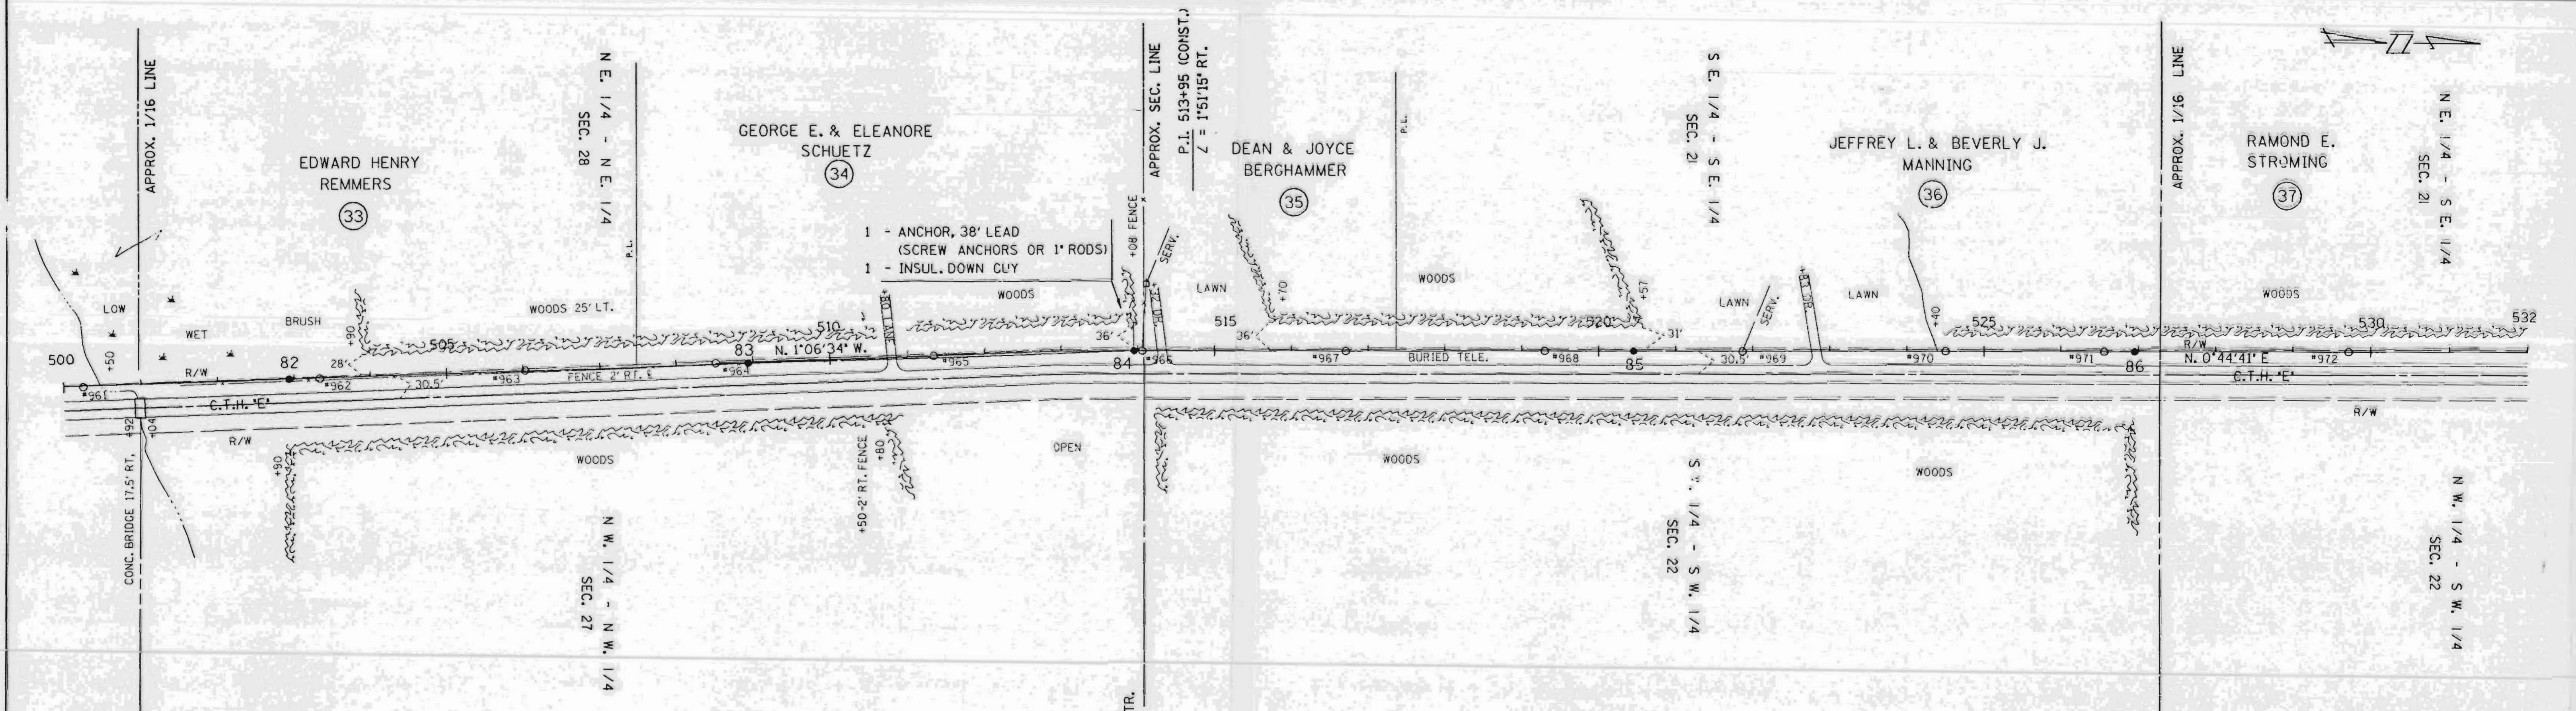



SINGLE PLAN AND PROFILE -- CADD 12/18/98

REV. BY	APP'D.	DATE
SURV. APP'D.	ENGR.	10-23-90
ENGR. APP'D.	ENGR.	10-22-90

LINE G-7

SHEET 17

L160B

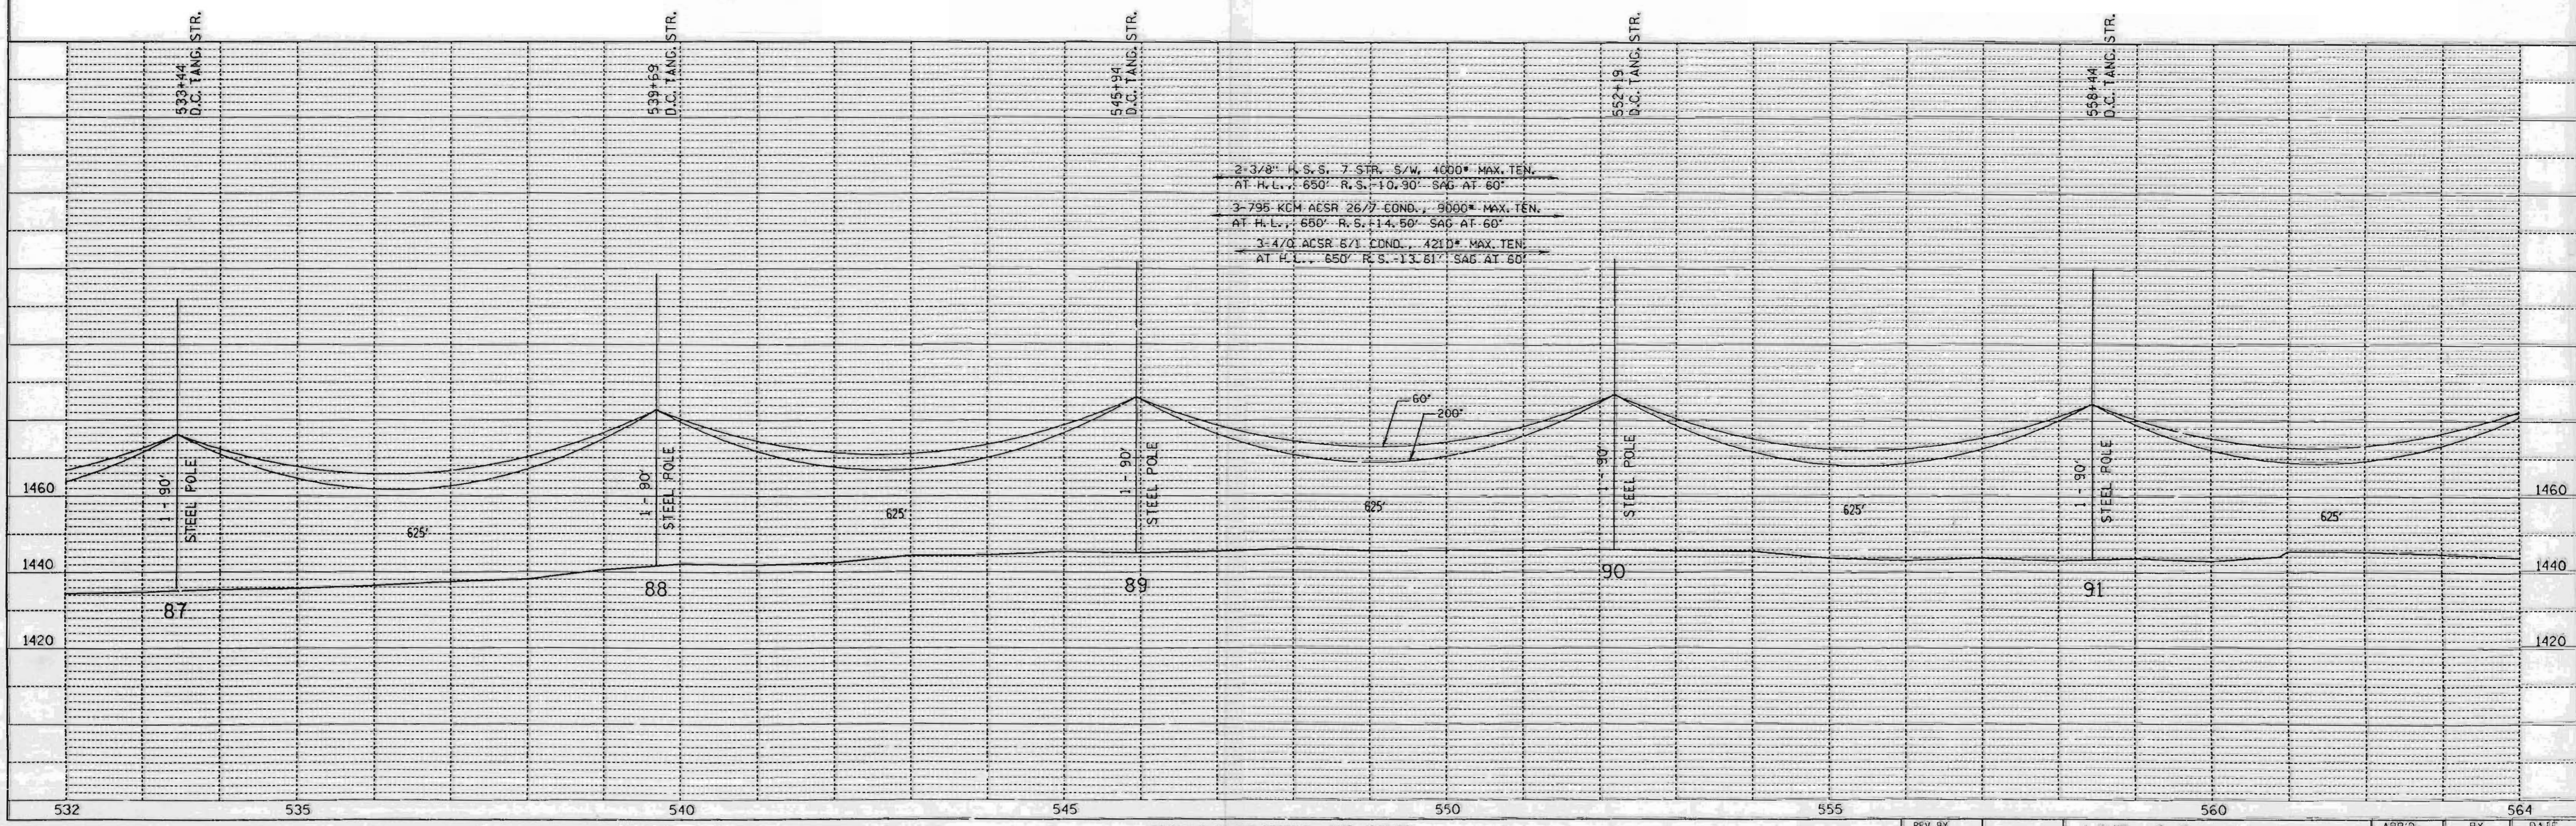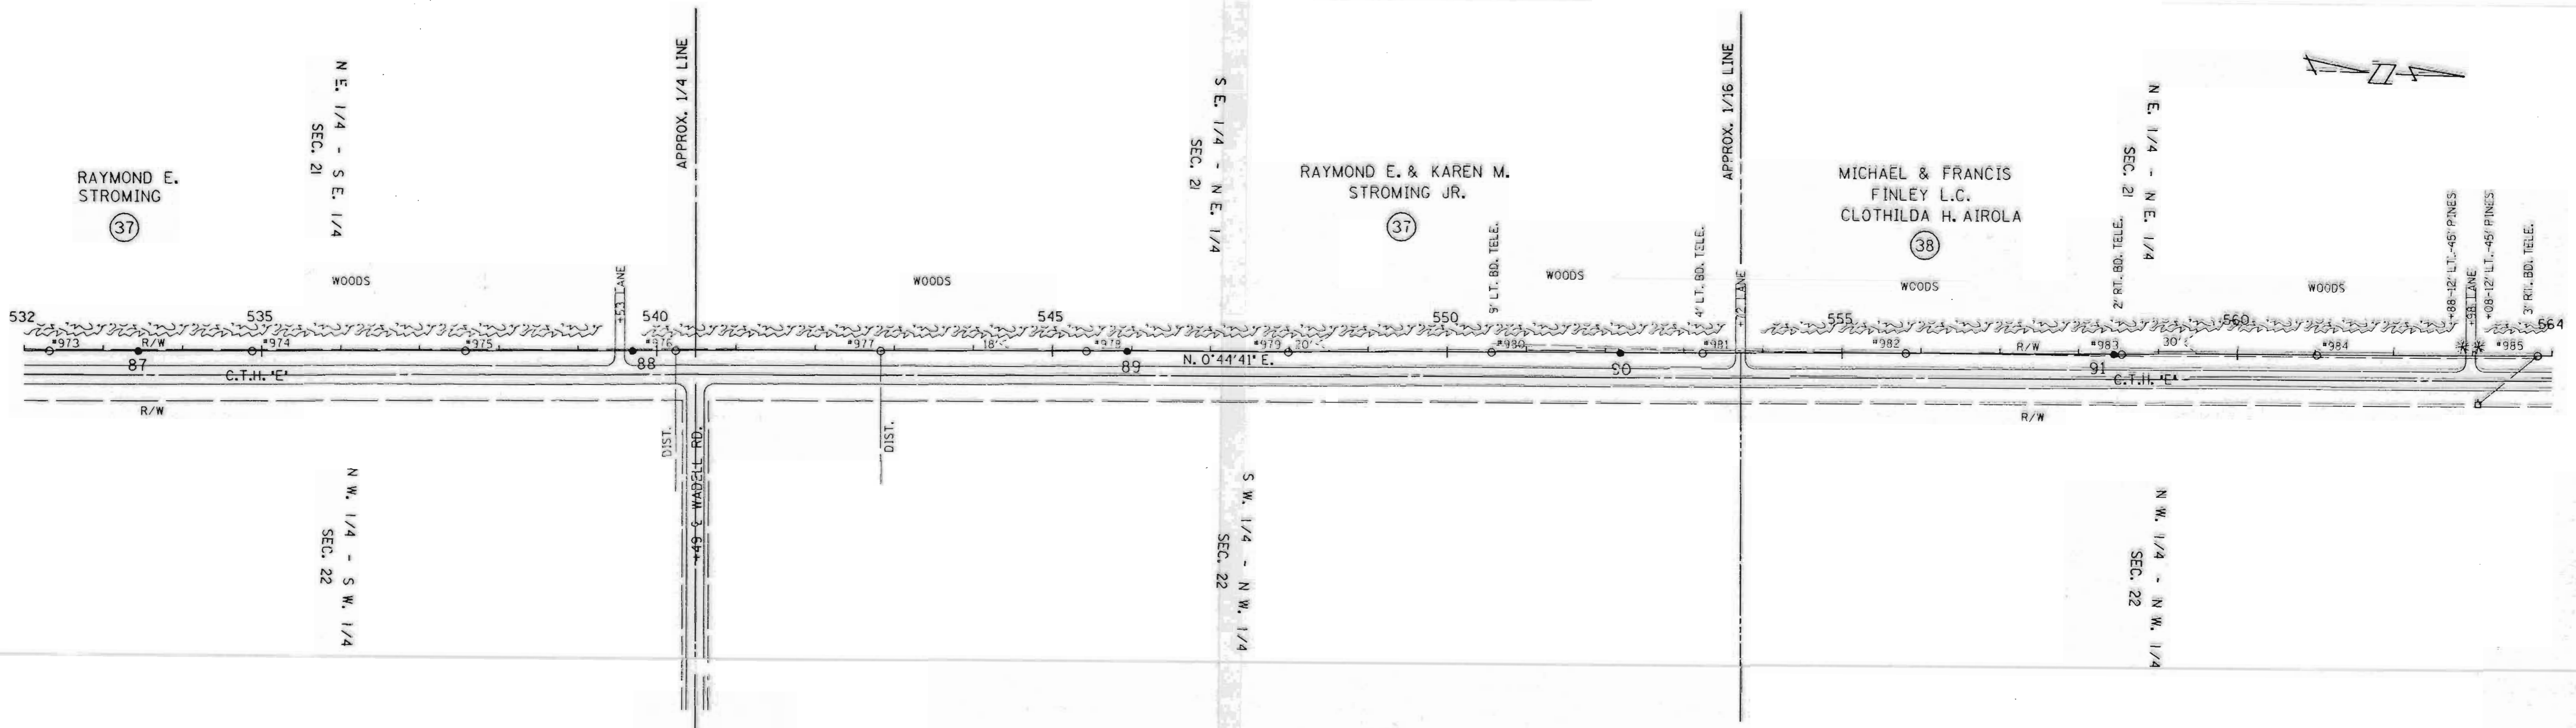

2-3/8" R.S.S. 7 STR. S/W 4000\* MAX. TEN.  
 AT H.L. 650' R.S. 10.30' SAG AT 60'  
 3-795 KCM ACSR 26/7 COND. 8000\* MAX. TEN.  
 AT H.L. 650' R.S. 14.50' SAG AT 60'  
 3-4/0 ACSR 5/1 COND. 421D\* MAX. TEN.  
 AT H.L. 650' R.S. 13.61' SAG AT 60'

DATE	
BY	
PLAN	SURVEYED
	PLOTTED
	NOTE BOOK
	NO.
	CHECKED
	BY
	DATE

DATE	
BY	
PROFILE	SURVEYED
	PLOTTED
	NOTE BOOK
	NO.
	CHECKED
	BY
	DATE

SHEET 18  
**L161A**



