



PLAN	SURVEYED	DATE
NOTE BOOK NO.	PLOTTED	
	BY	
	CHECKED	
	AT. OF. NO.	

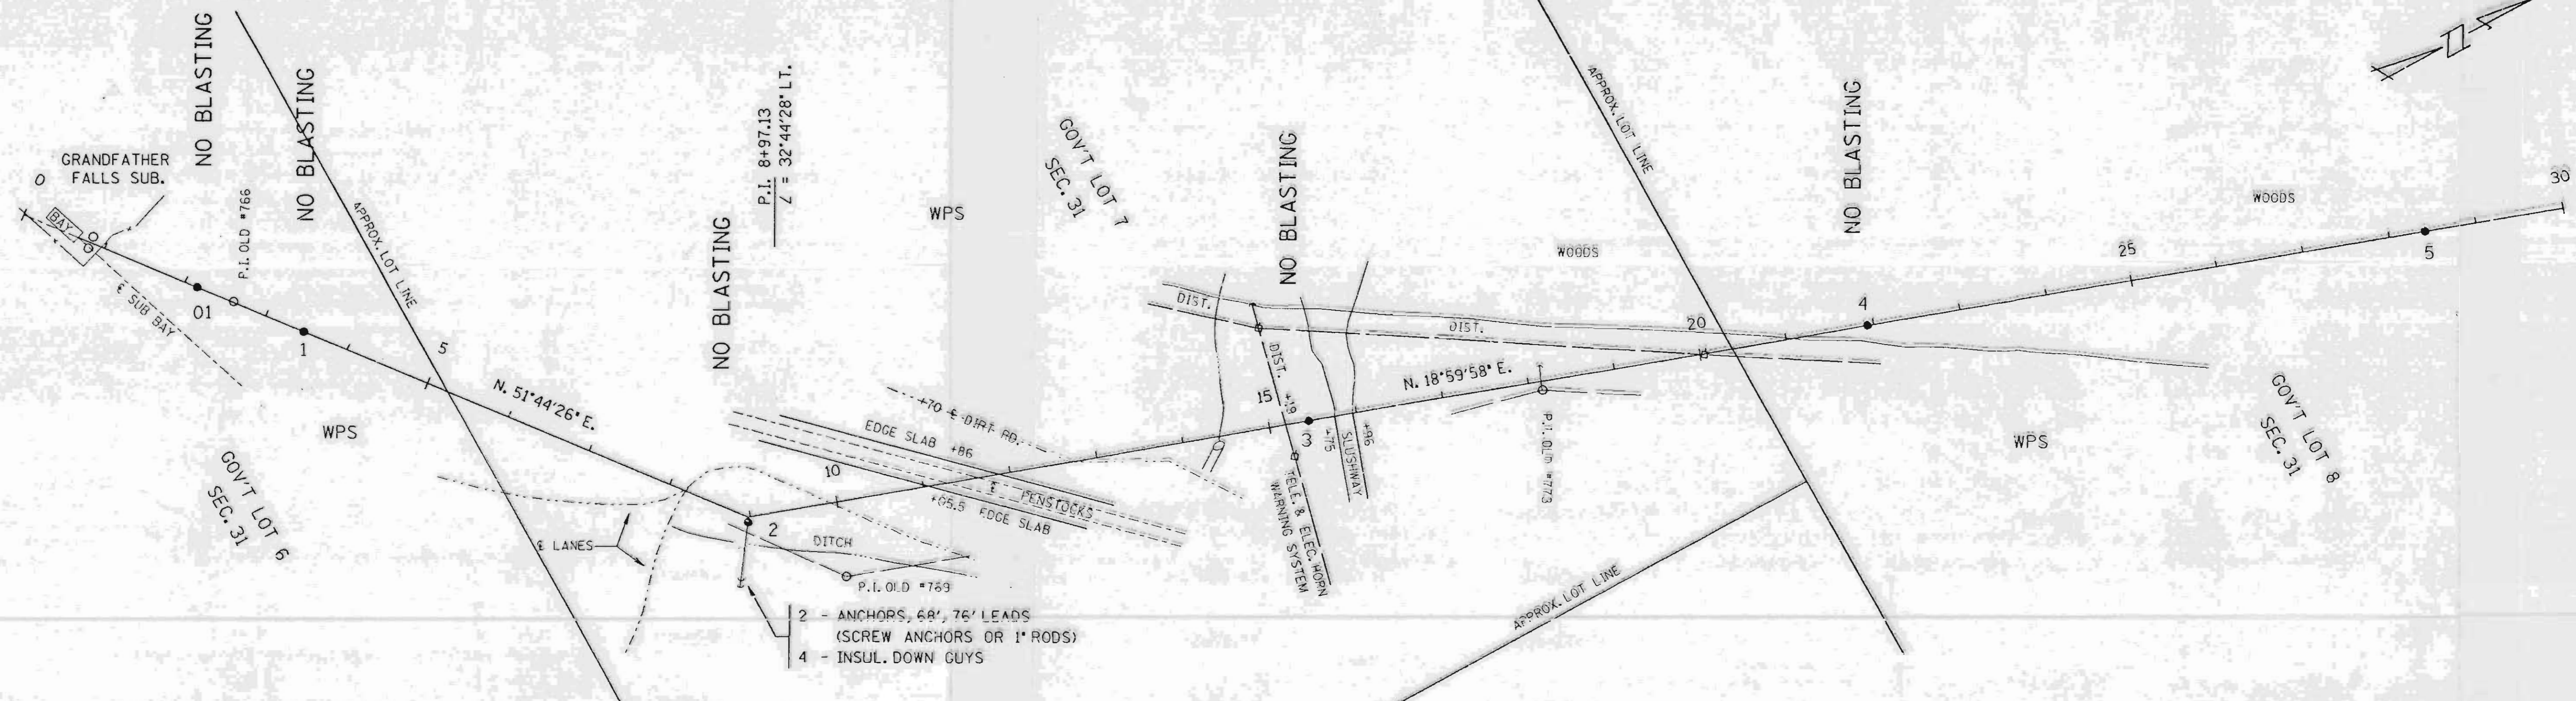

PROFILE	SURVEYED	DATE
NOTE BOOK NO.	PLOTTED	
	BY	
	CHECKED	
	STRUCTURE NOTATIONS	

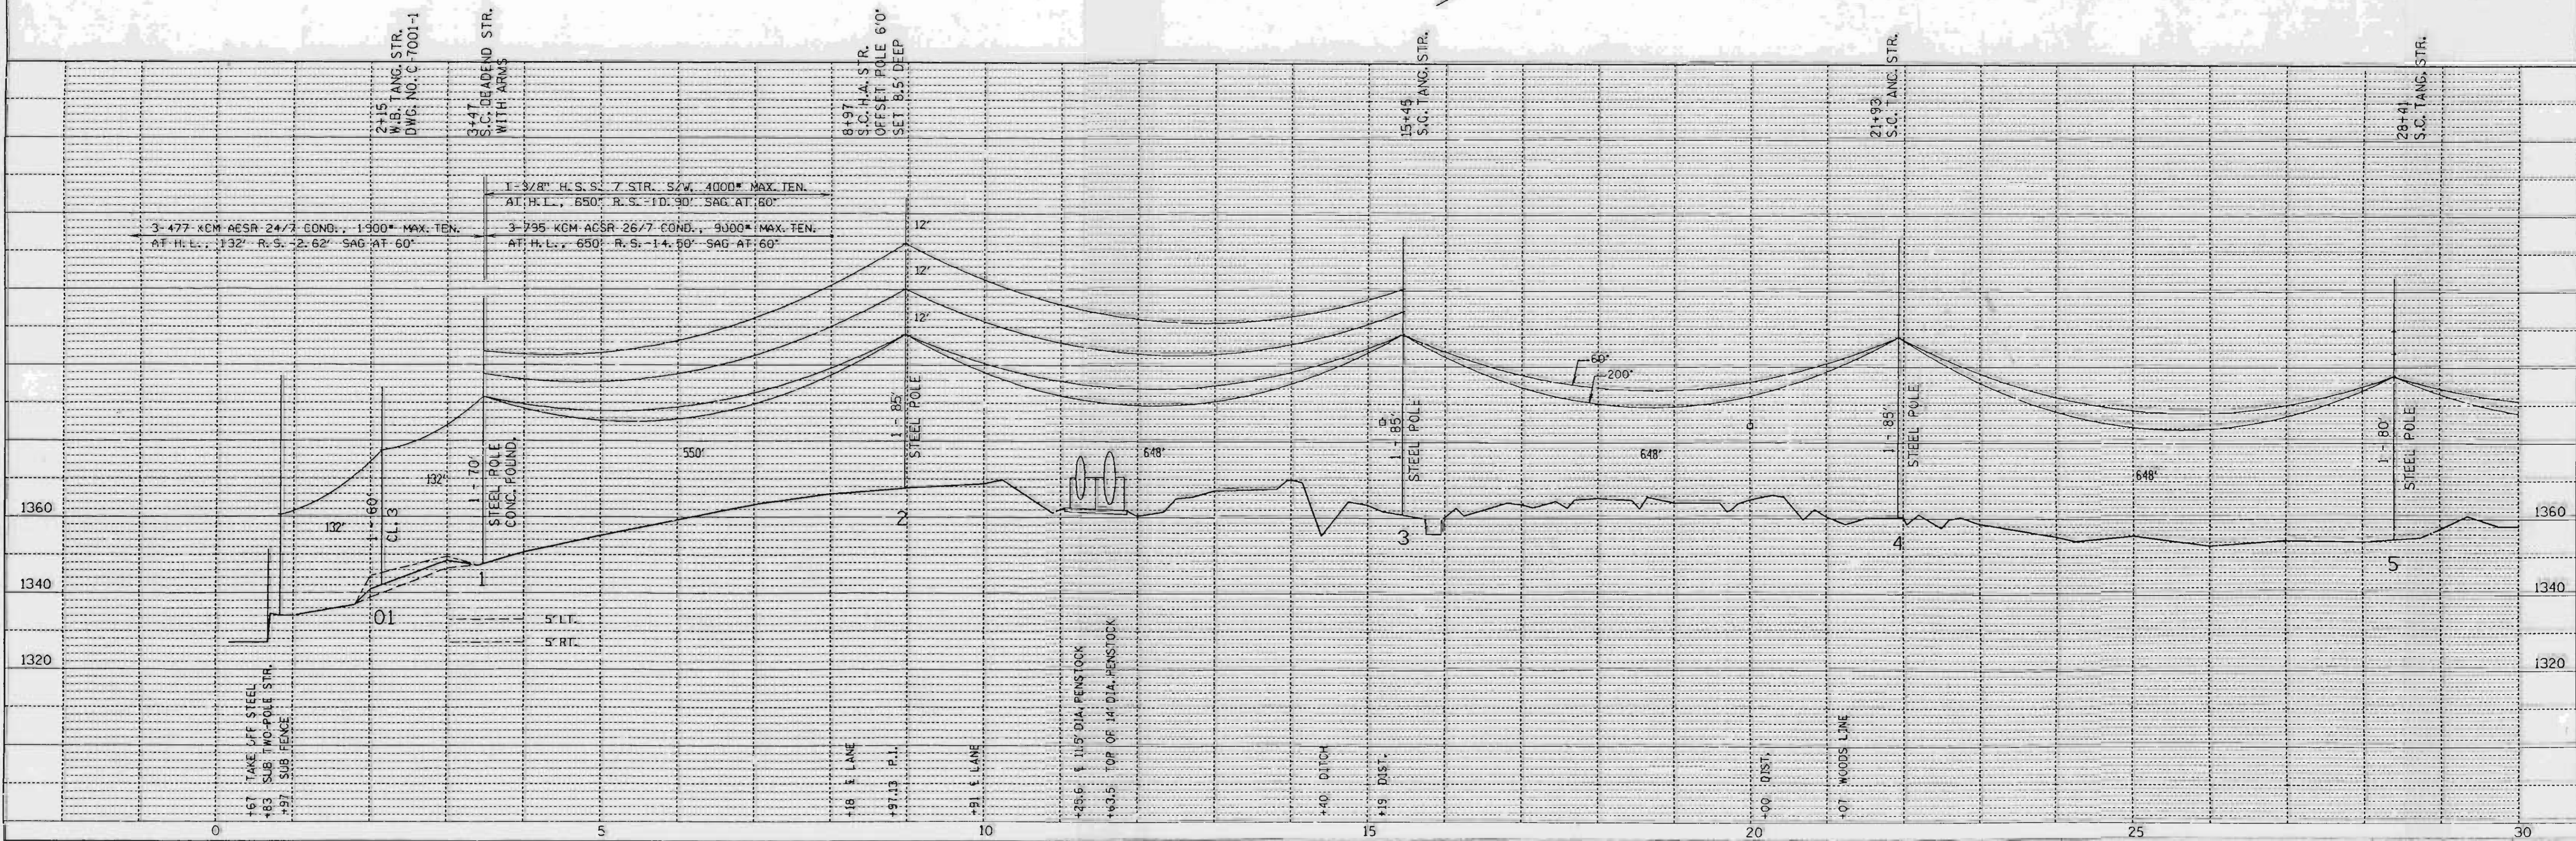

SINGLE PLAN AND PROFILE -- CADD 12/18/98


REV. BY	APP'D.	BY	DATE
ENGR. APP'D.	SURV. APP'D.	EXP.	10-03-98
	ENGR.	CCV	10-05-98

LINE G-7 SHEET 1
L152 A


TOWN OF ROCK FALLS
T. 33 N., R. 6 E.

LINCOLN COUNTY

TOWN OF BRADLEY
T. 34 N., R. 6 E.

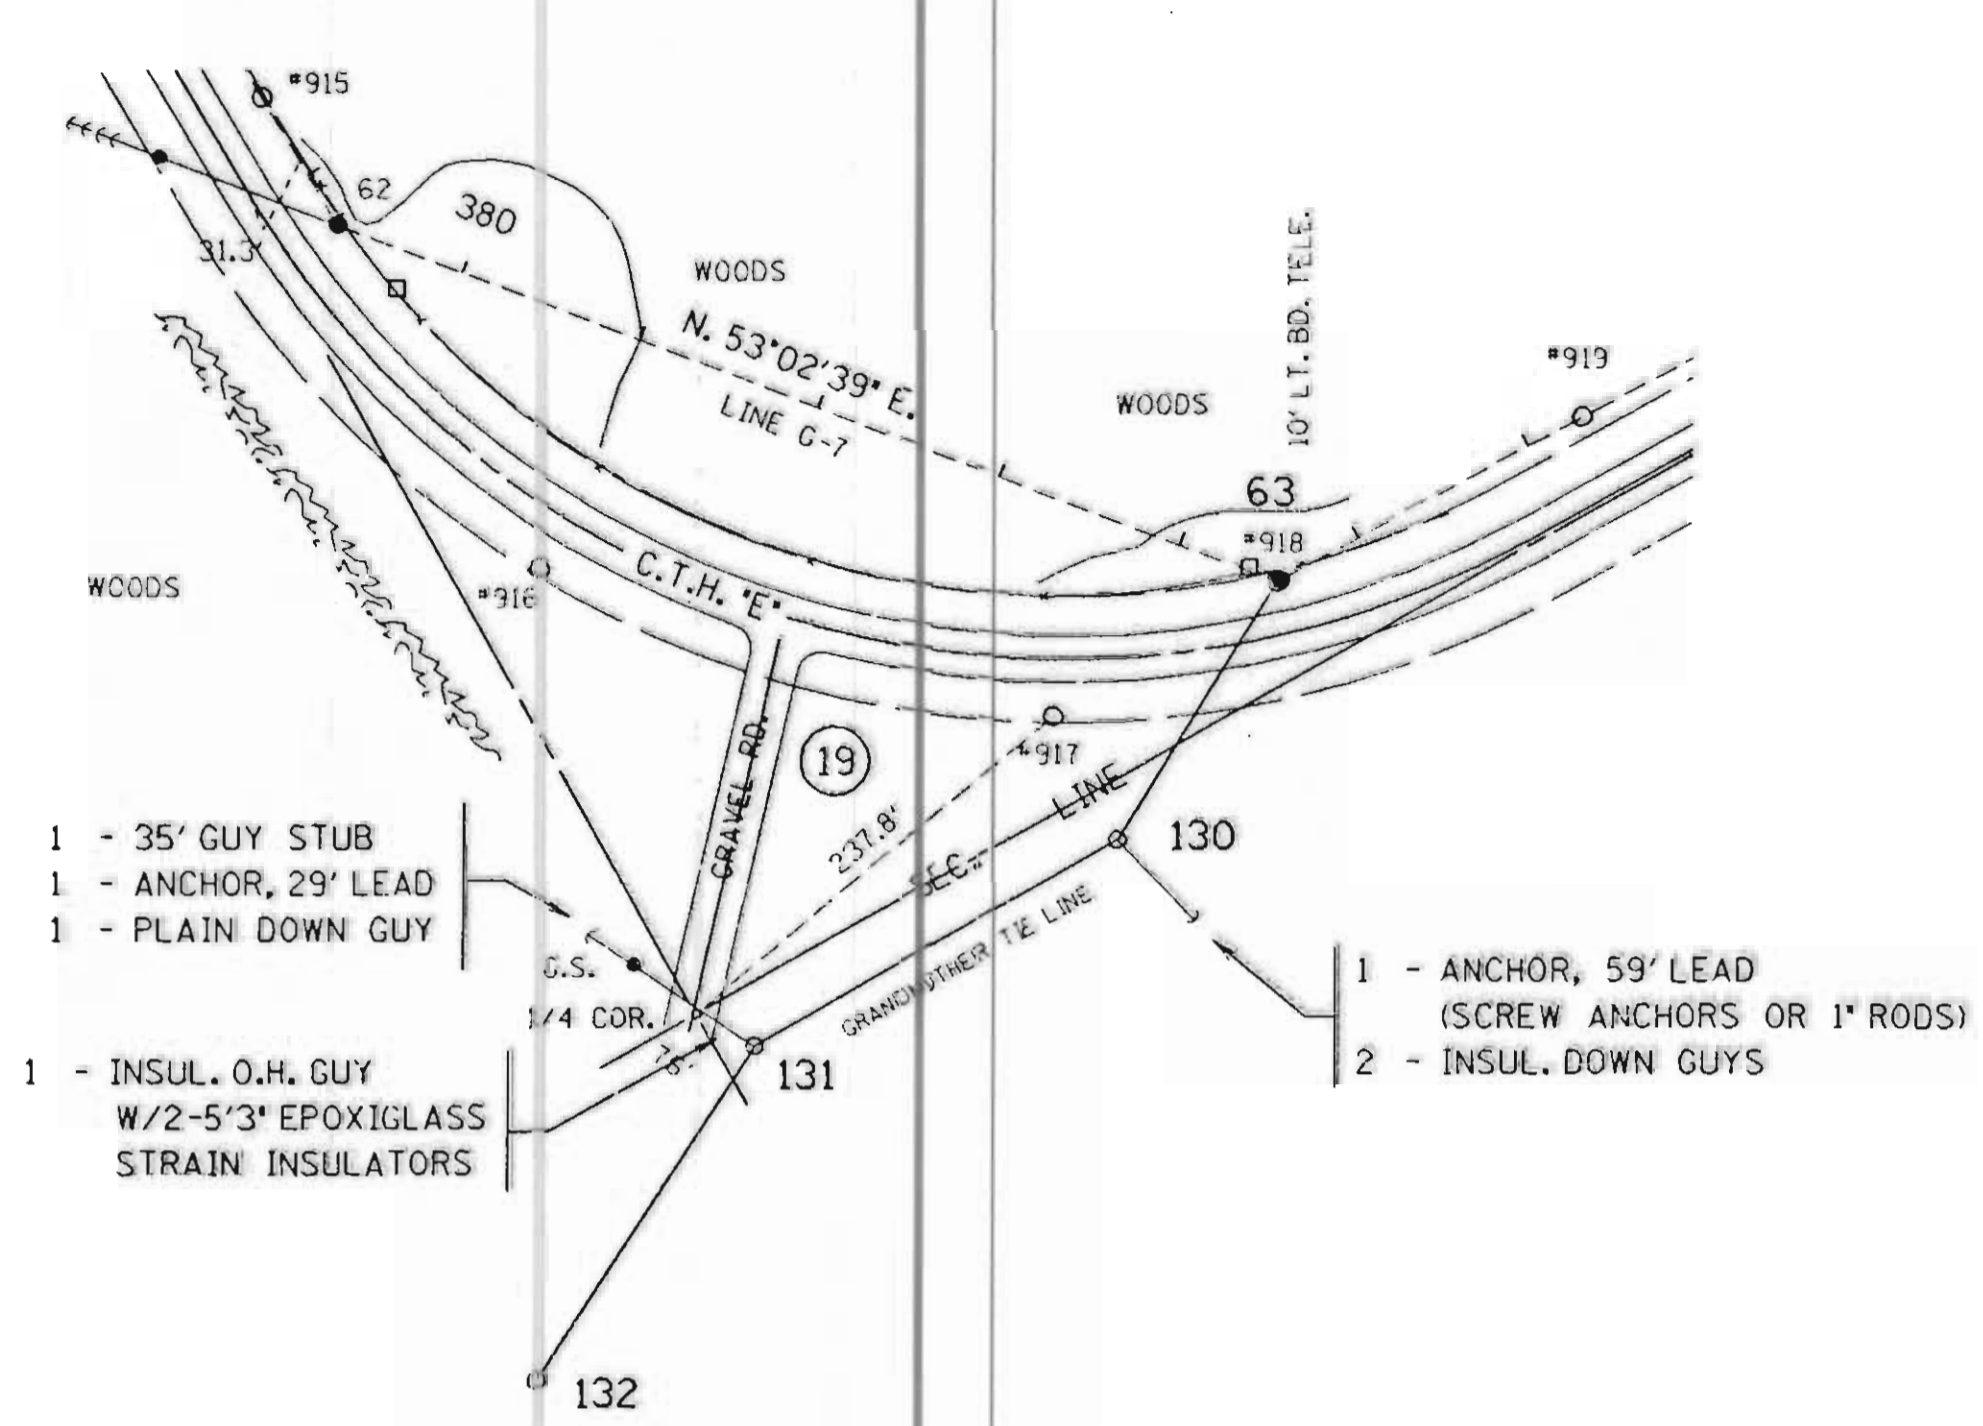


- 1 - 35' GUY STUB
- 1 - ANCHOR, 29' LEAD
- 1 - PLAIN DOWN GUY
- 1 - INSUL. O.H. GUY
W/2-5'3\"/>

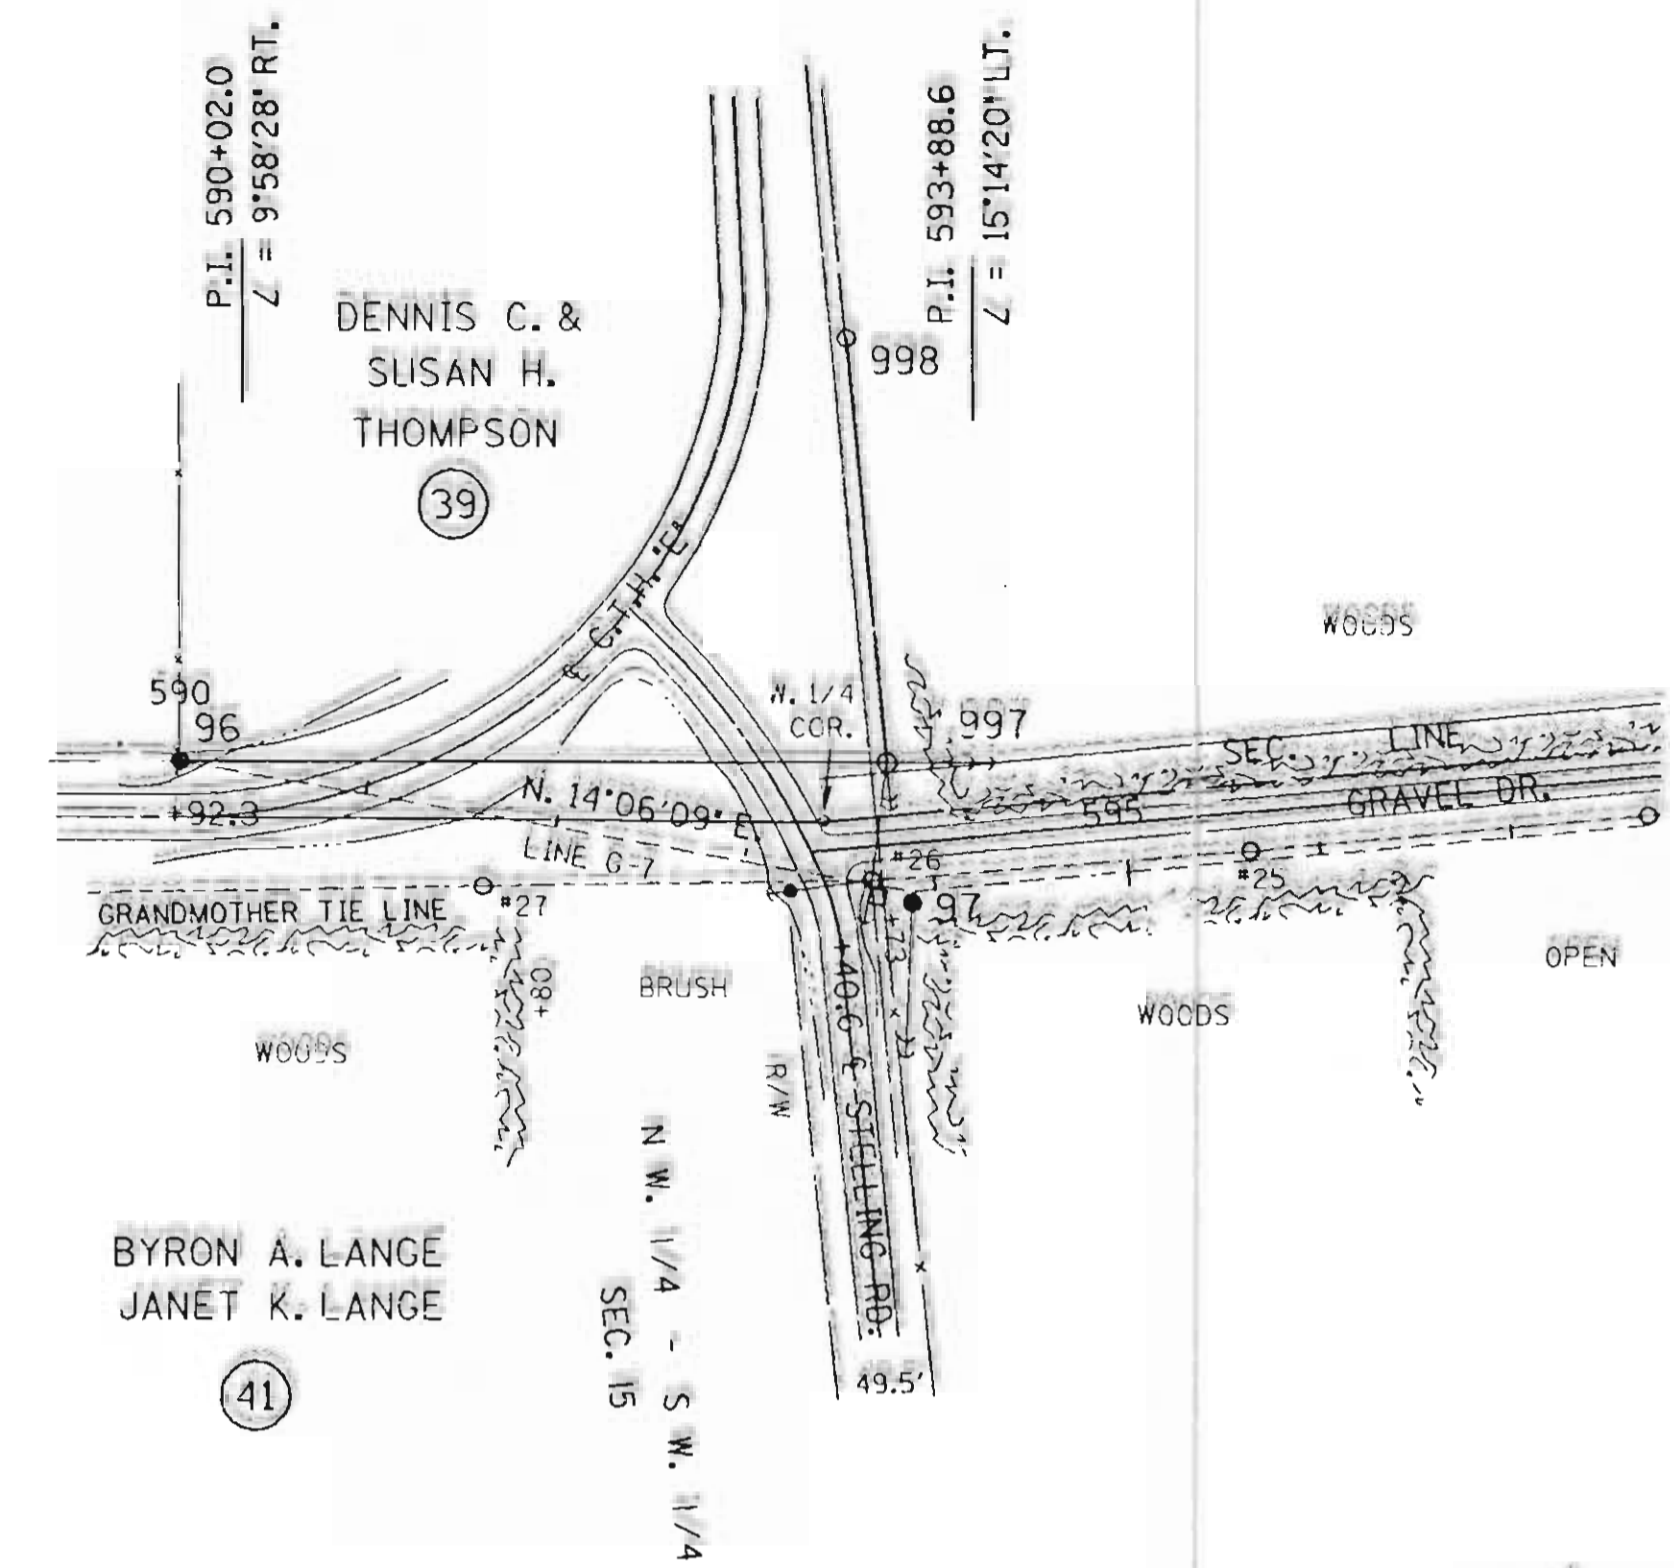

PLAN
REVISED
NOTE BOOK
NO.

PROFILE
REVISED
NOTE BOOK
NO.

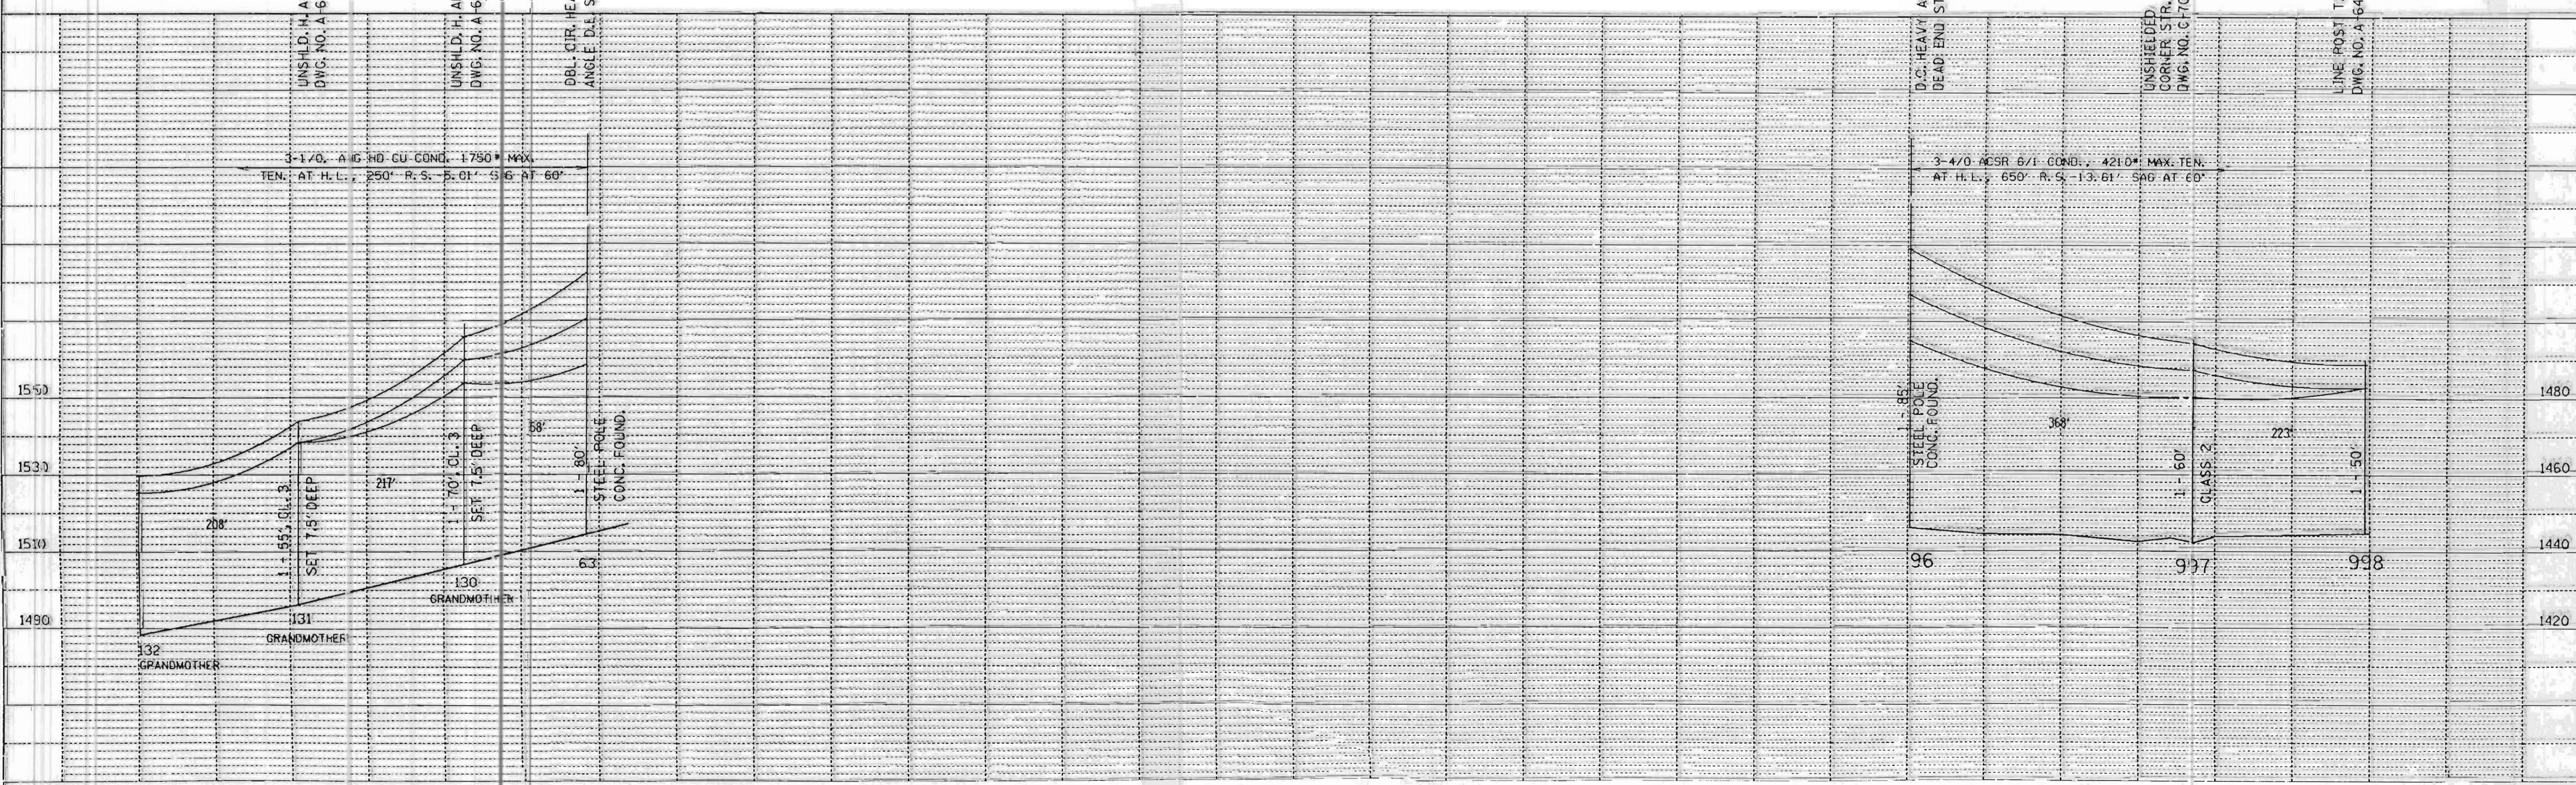


SINGLE PLAN AND PROFILE -- CADD 12/17/98


REV. BY	DATE	GRANDMOTHER HYDRO LINE ATTACHMENT TJ LINE G-7 STS. 63 & 96 SHEET 1A	APP'D.	BY	DATE
SURV. APP'D.			SURVEY		
ENGR. APP'D.			ENGR.		

Lisa B

DATE	
BY	
REVISED	
PLANNED	
NOTE BOOK NO.	
CHECKED	
APPROVED	
BY	
DATE	

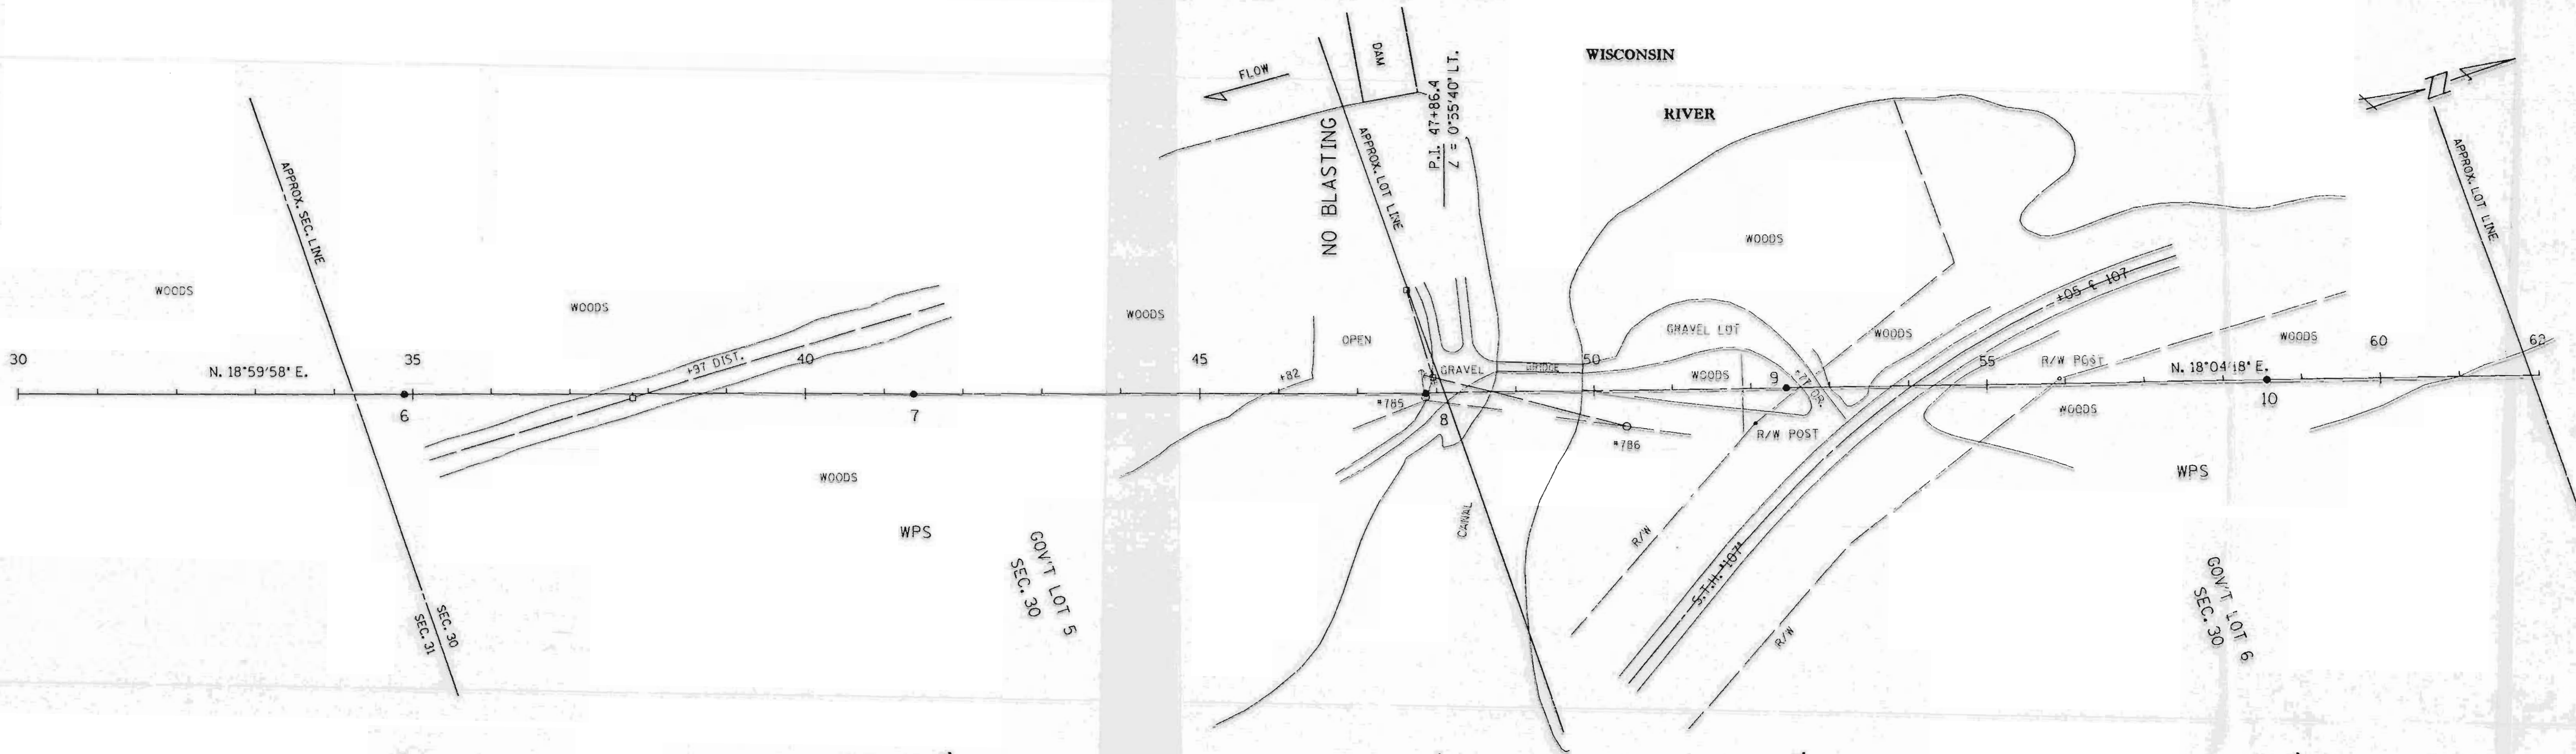

DATE	
BY	
REVISED	
PLANNED	
NOTE BOOK NO.	
CHECKED	
APPROVED	
BY	
DATE	

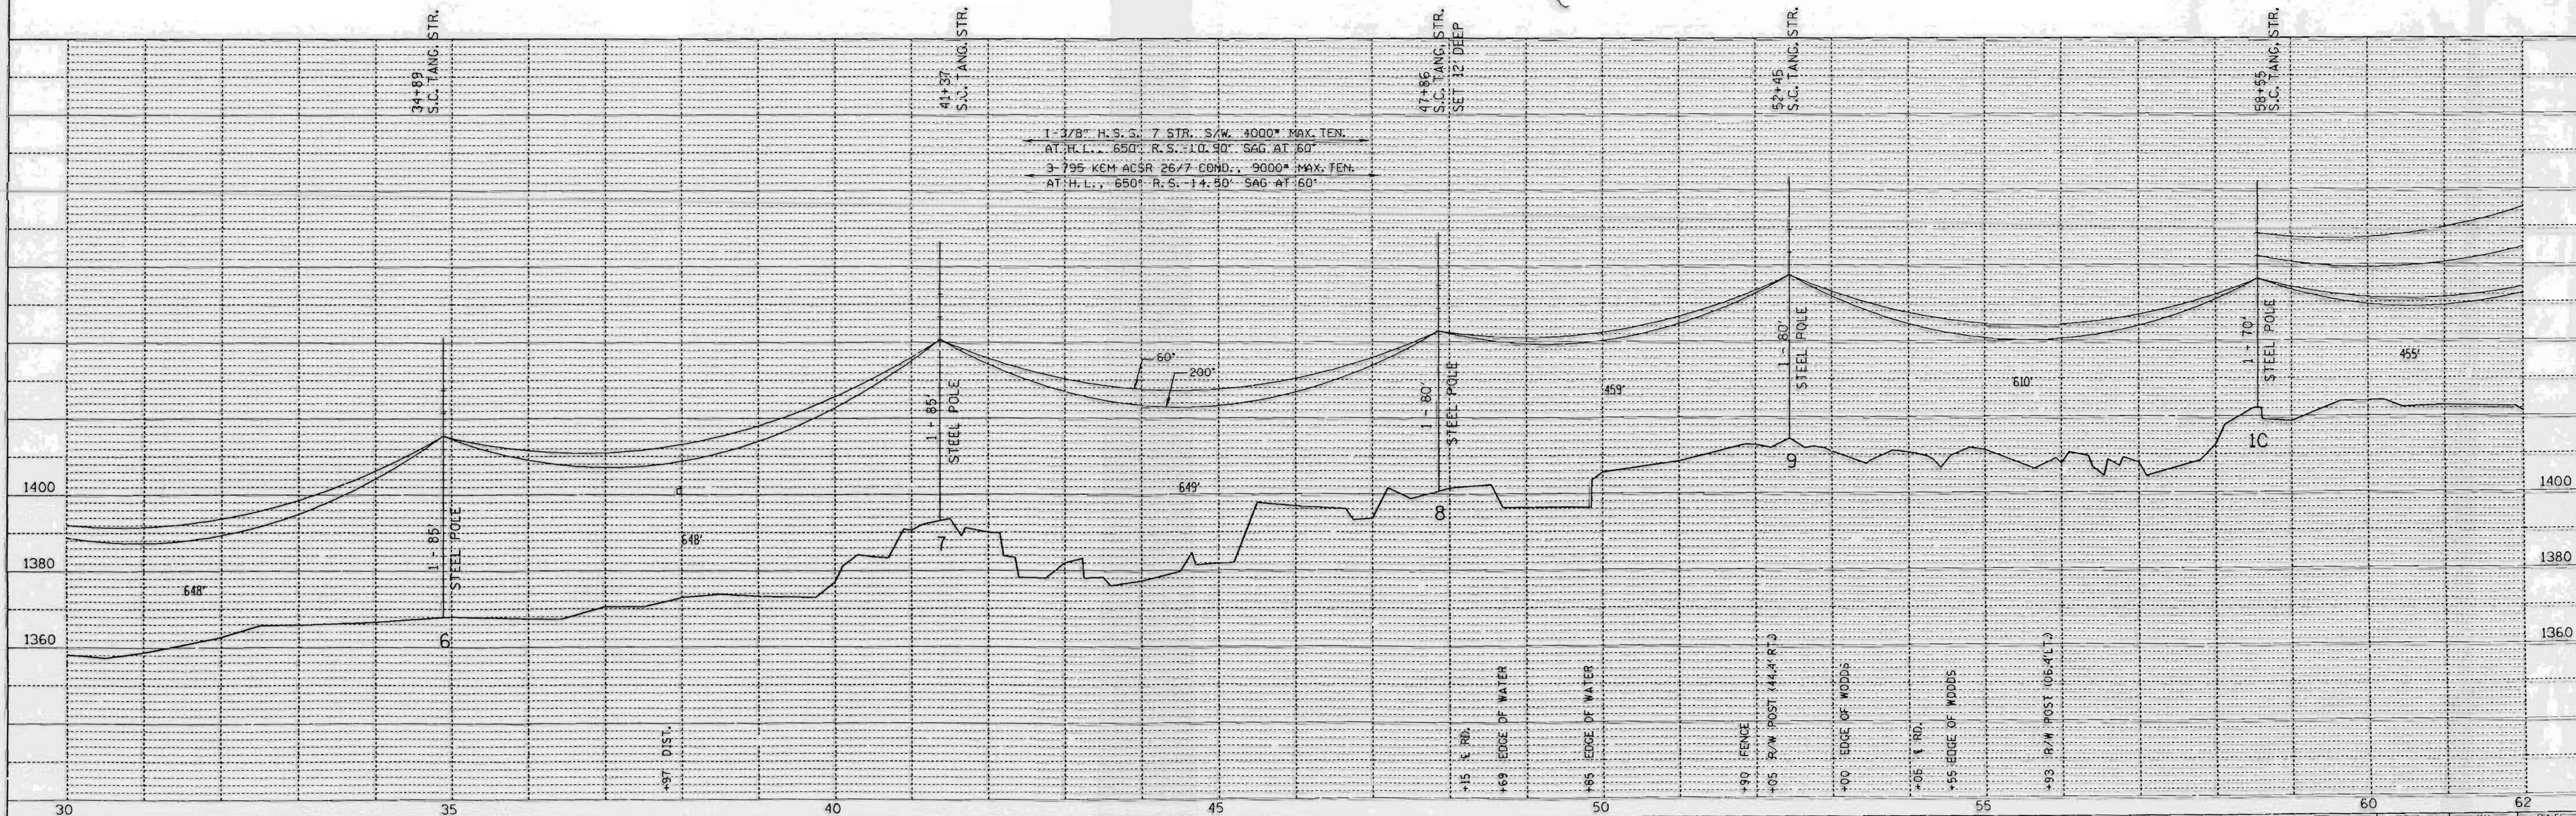

SINGLE PLAN AND PROFILE -- CADD 12/18/98

REV. BY		DATE	
SURV. APP'D.		ENGR.	
ENGR. APP'D.		DATE	


LINE G-7

SHEET 2

L153A

PLAN
SURVEYED
NOTE BOOK
ALIGNED
RT. OF WAY
CHECKED
NO.

PROFILE
GRADES
PLOTTED
NOTE BOOK
GRADES
CHECKED
NO.
STRUCTURE
NOTATION
CHK

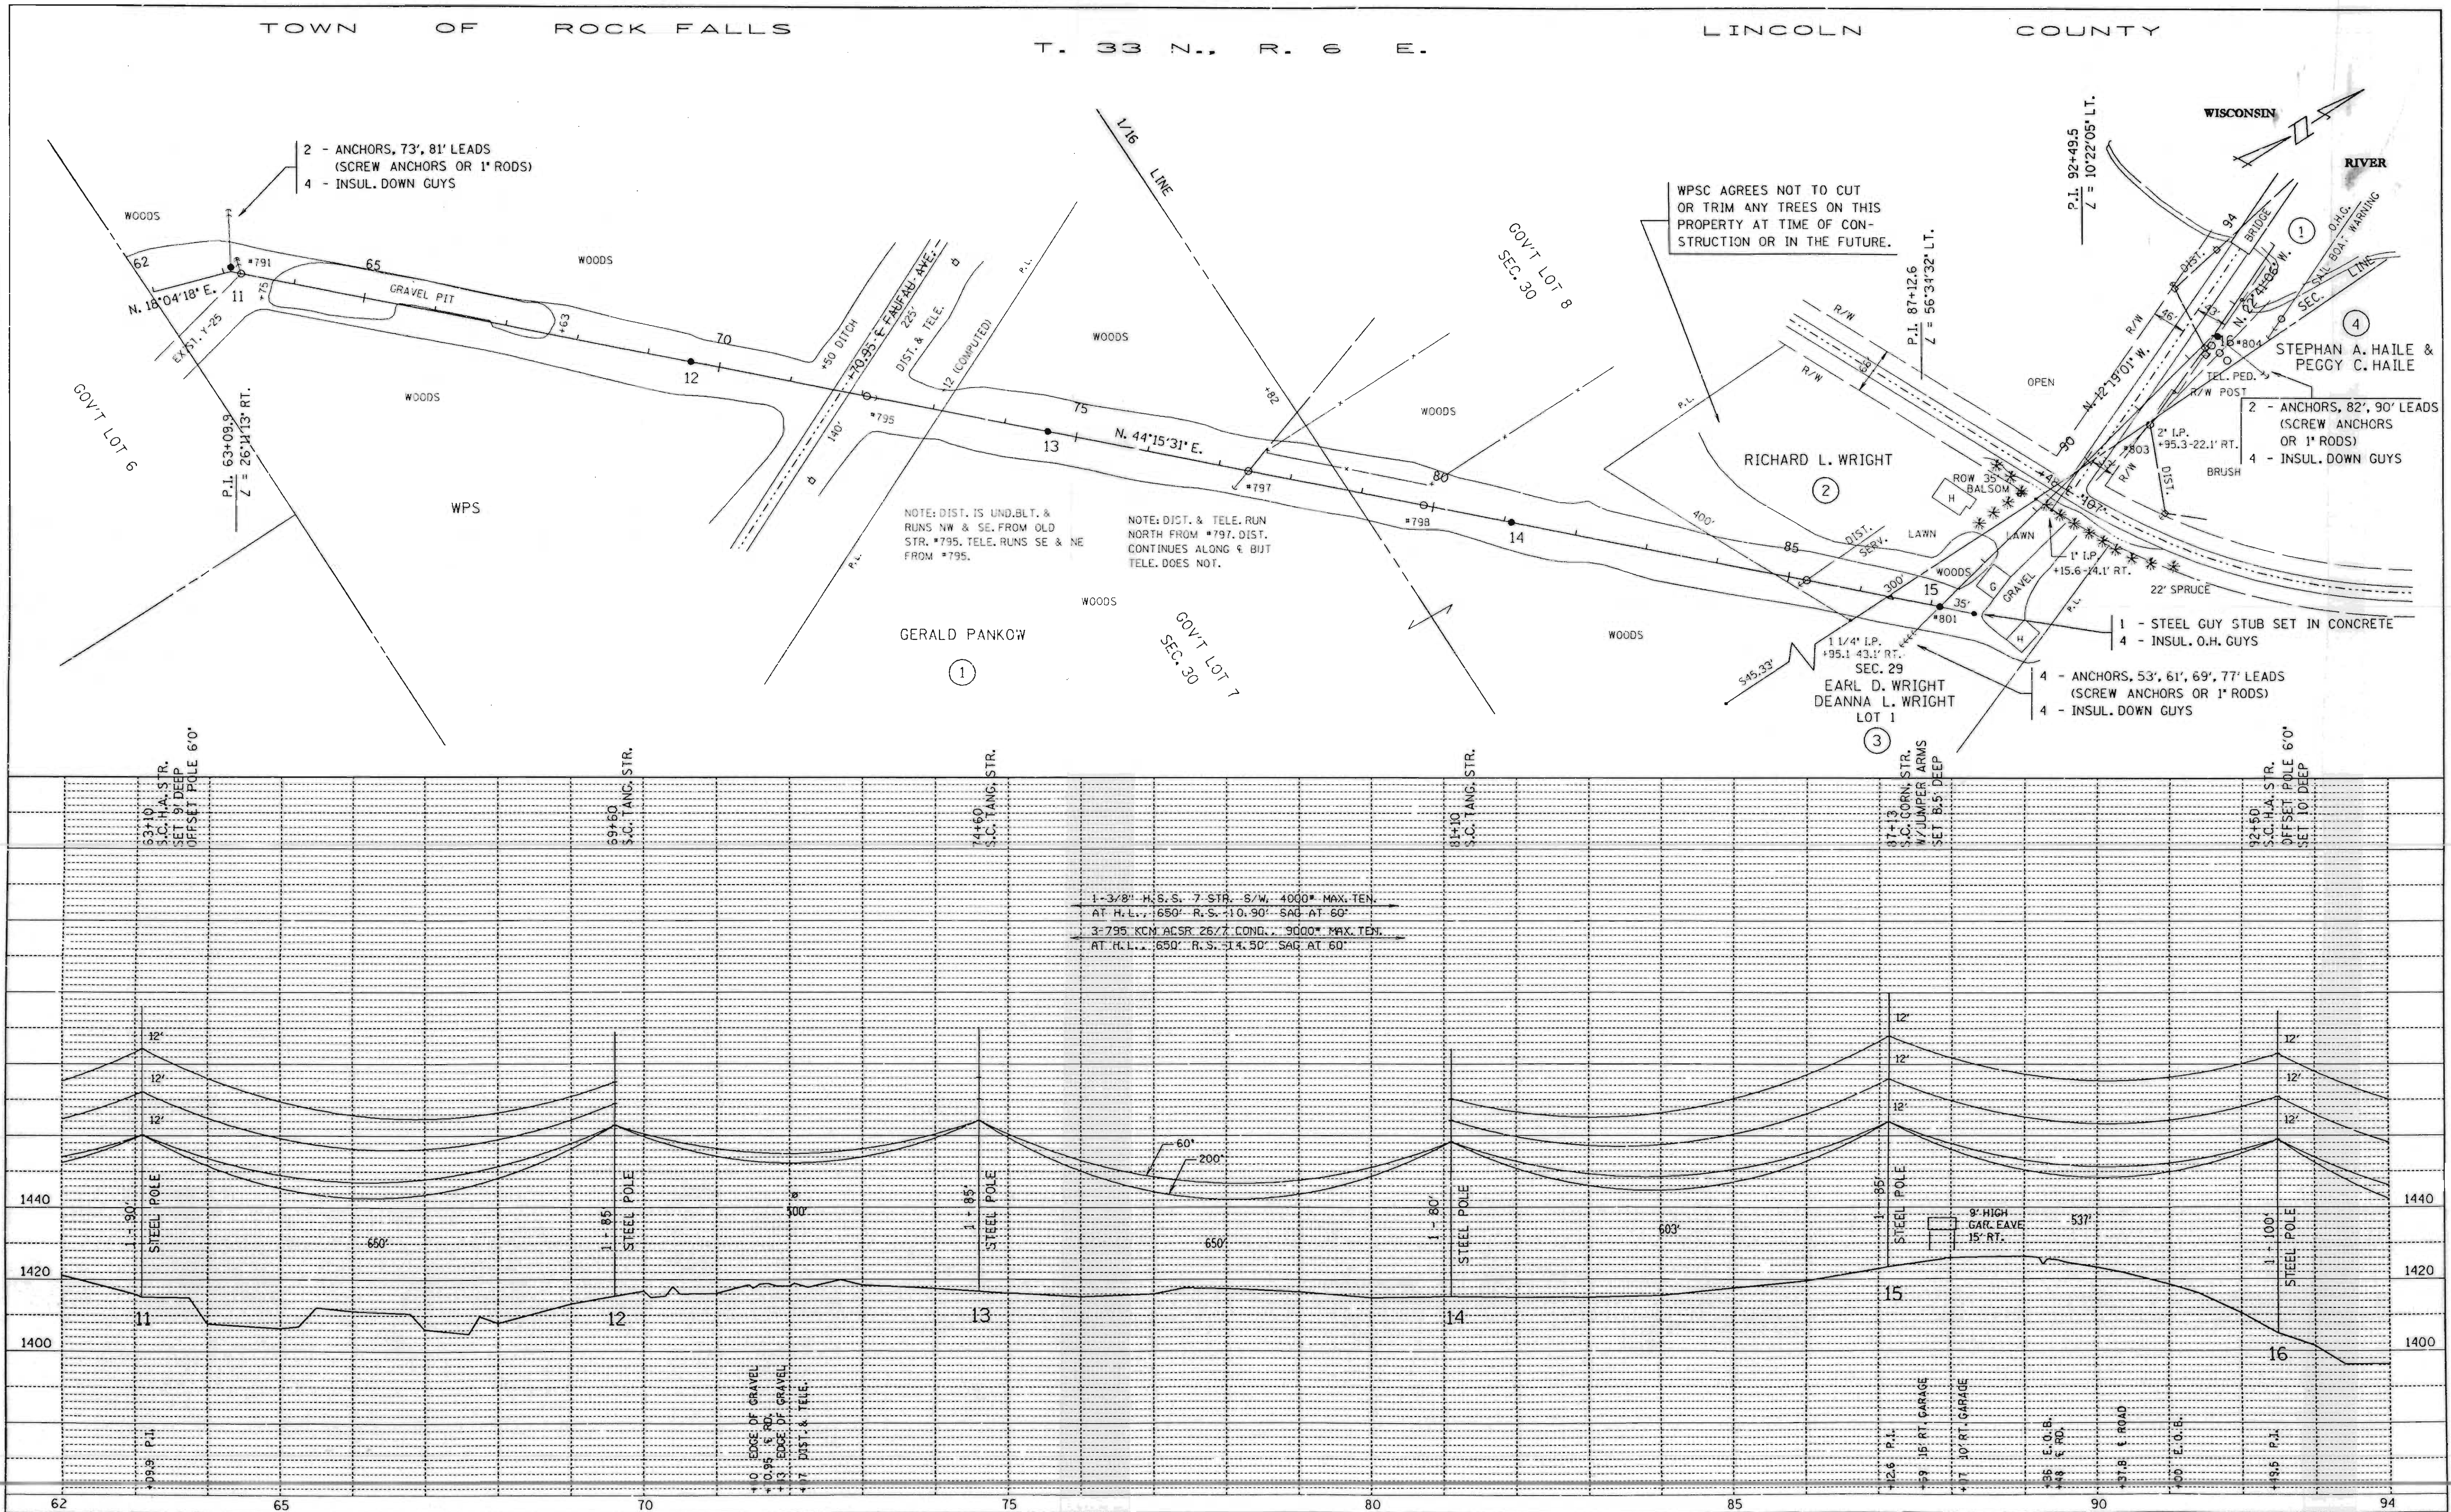

SINGLE PLAN AND PROFILE -- CADD 12/18/98

REV. BY
SURV. APP'D.
ENGR. APP'D.

LINE G-7



SHEET 3

APP'D.	BY	DATE
SURVEY	EAP	10-03-90
ENGR.	DLV	10-05-90

L153B

PLAN	DATE
SURVEYED	
NOTE BOOK	
ALIGNMENT CHECKED	
PT. OF WY CHECKED	
NO.	

PROFILE	DATE
SURVEYED	
NOTE BOOK	
ALIGNMENT CHECKED	
STRUCTURE NOTATING CHECKED	
NO.	

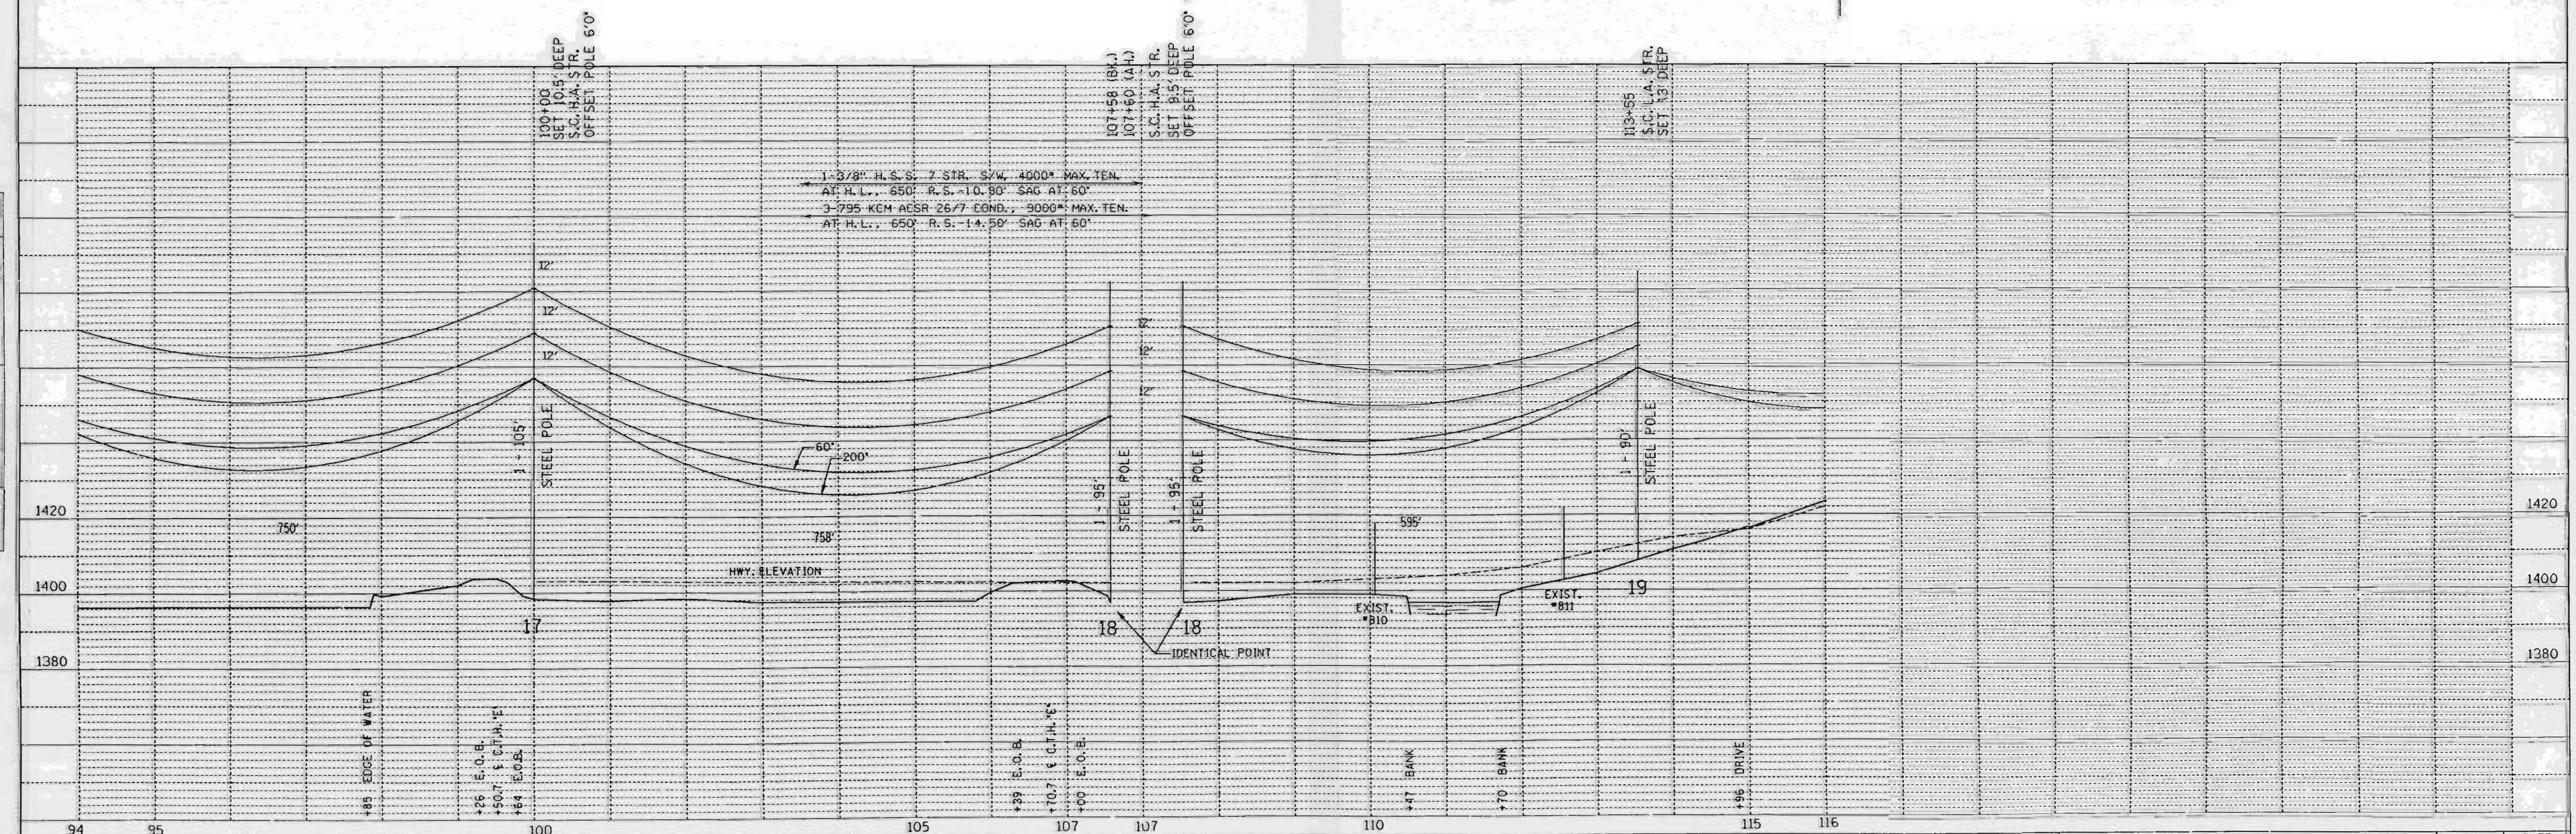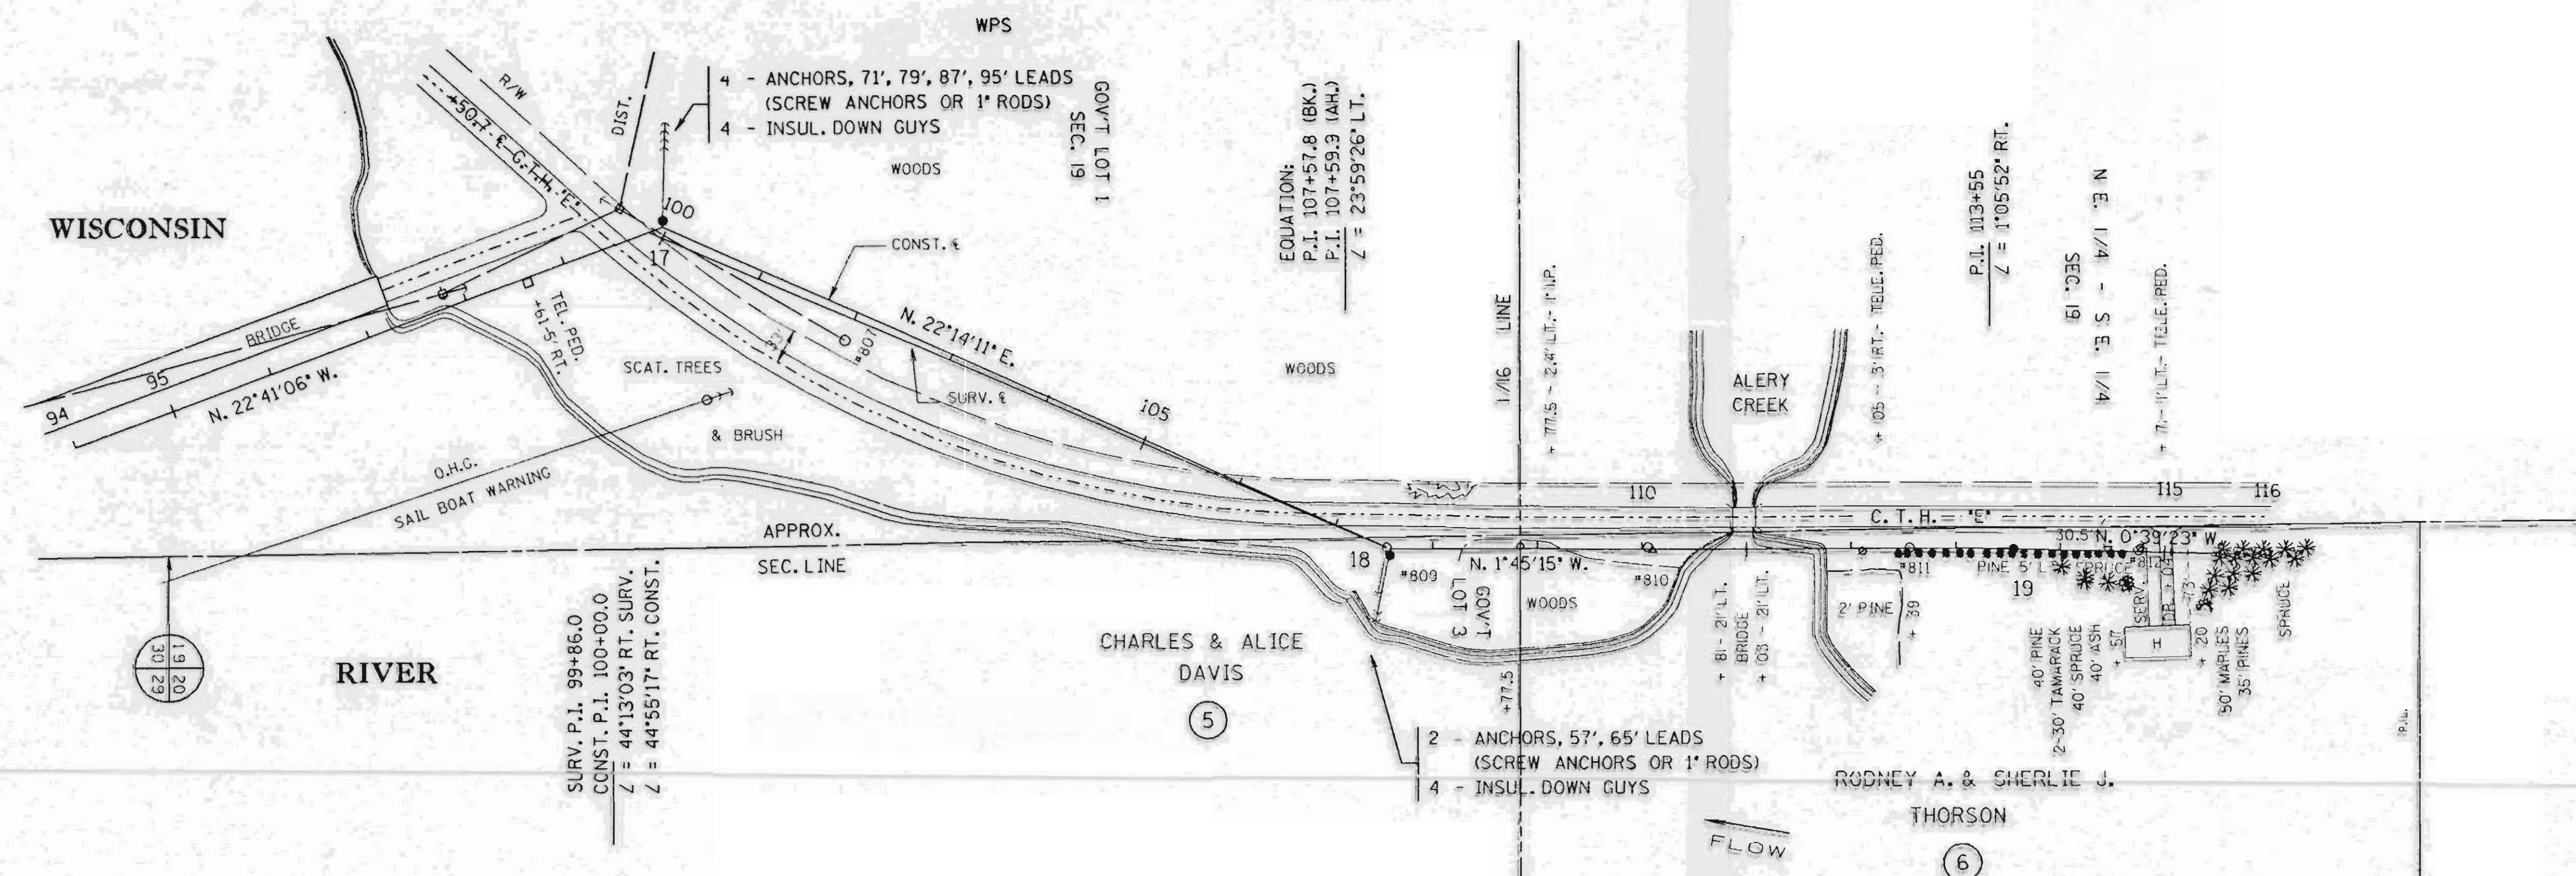




SINGLE PLAN AND PROFILE --CADD 12/18/90

REV. BY	BY	DATE
SURV. APP'D.	EAP	10-03-90
ENGR. APP'D.	DLV	10-22-90

LINE G-7

SHEET 4

LI54A

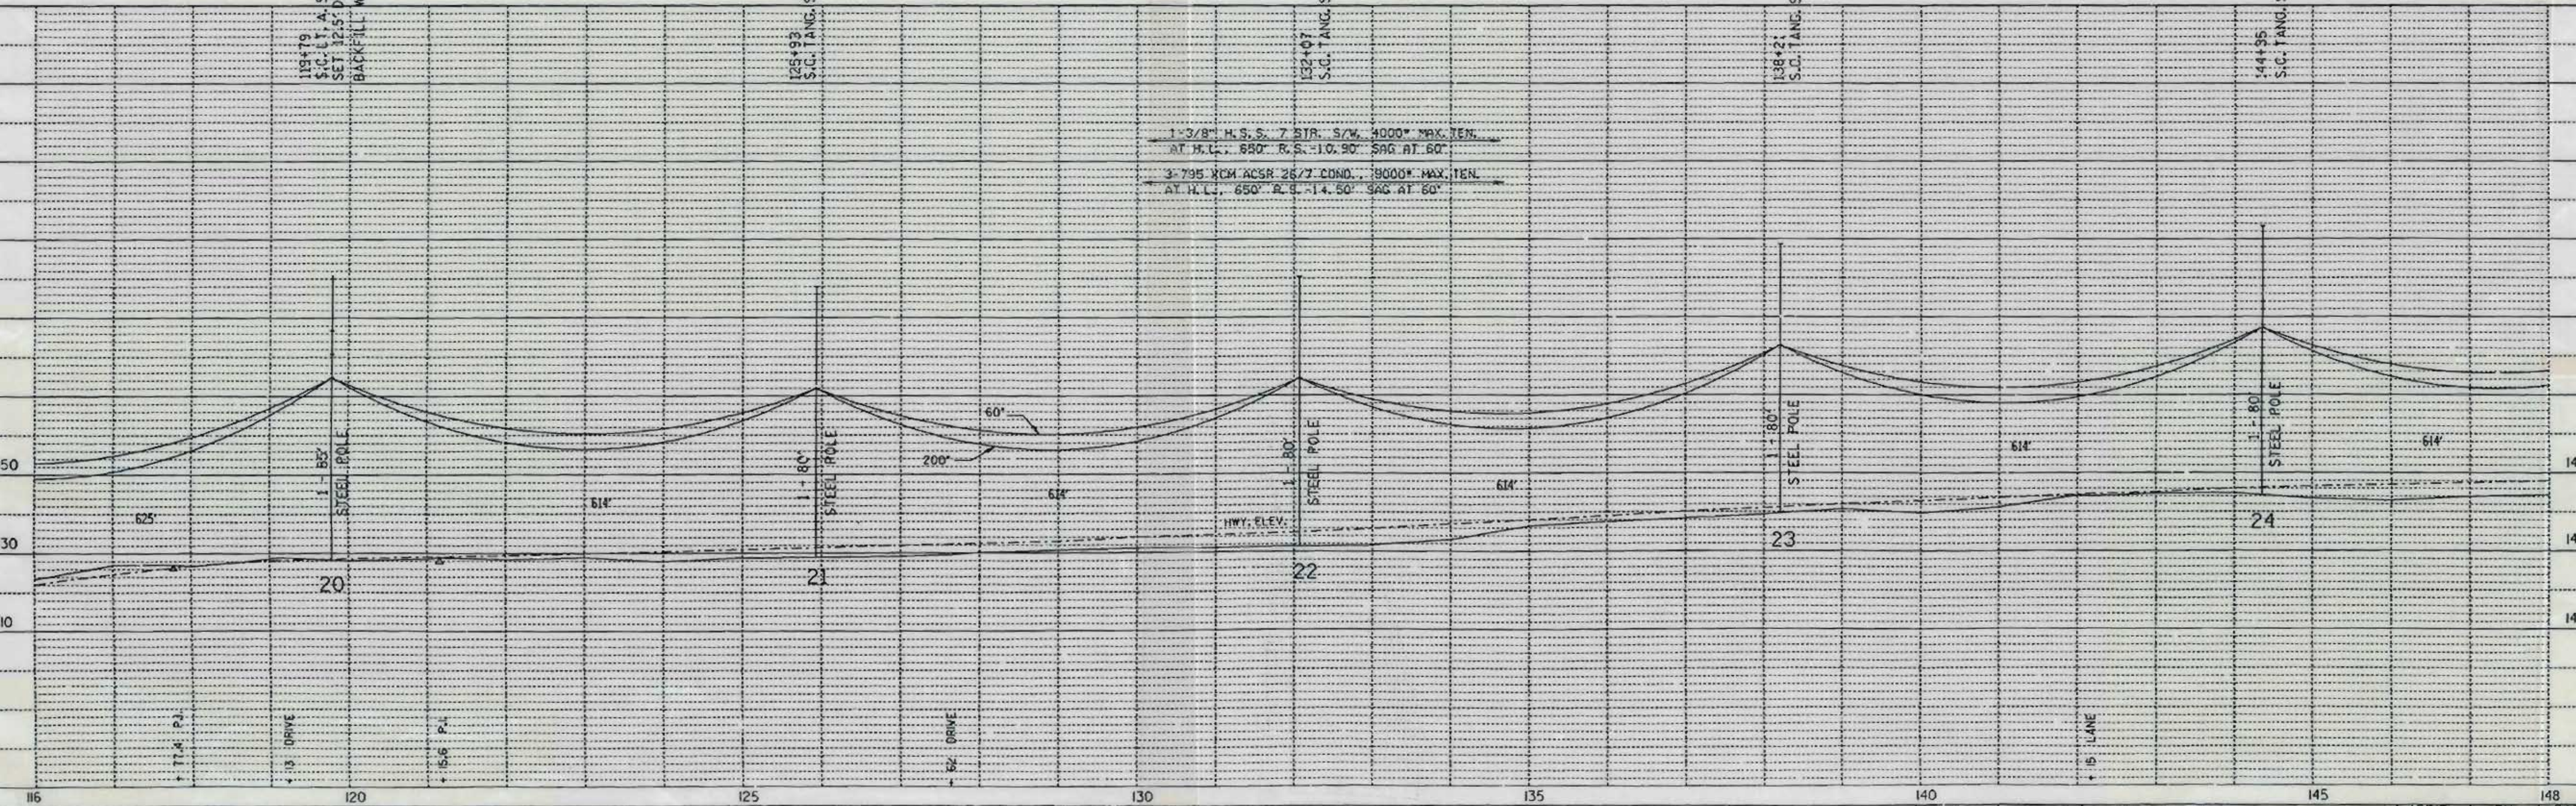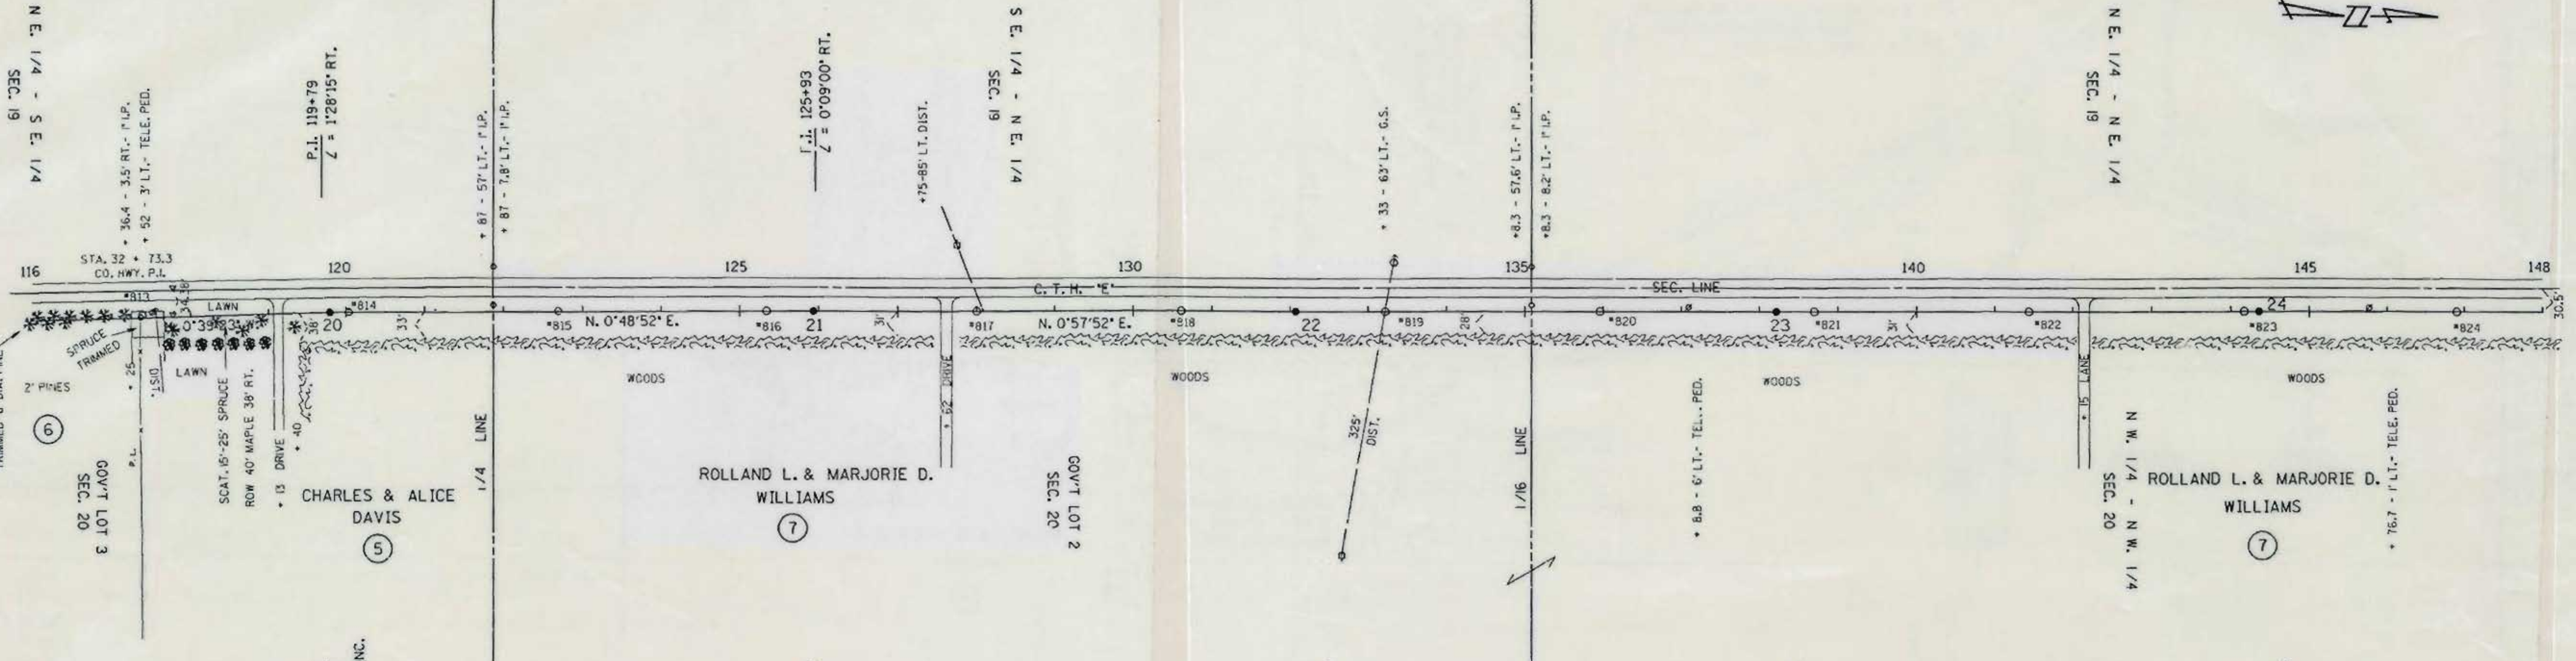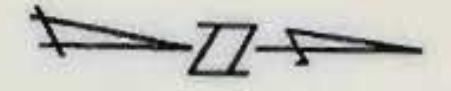

PLAN	REVISIONS
NO. 1	DATE
NO. 2	DATE
NO. 3	DATE
NO. 4	DATE
NO. 5	DATE
NO. 6	DATE
NO. 7	DATE
NO. 8	DATE
NO. 9	DATE
NO. 10	DATE

PROFILE	REVISIONS
NO. 1	DATE
NO. 2	DATE
NO. 3	DATE
NO. 4	DATE
NO. 5	DATE
NO. 6	DATE
NO. 7	DATE
NO. 8	DATE
NO. 9	DATE
NO. 10	DATE

SINGLE PLAN AND PROFILE -- CADD 12/18/98



REV. BY	ENGR. APPD.	LINE G-7	SHEET 5	APP'D. SURVEY ENGR.	BY E.A.P.	DATE 10-03-90
					D.L.V.	10-22-90

L154B



DATE	
BY	
REVISION	
NO.	
DATE	
BY	
REVISION	
NO.	
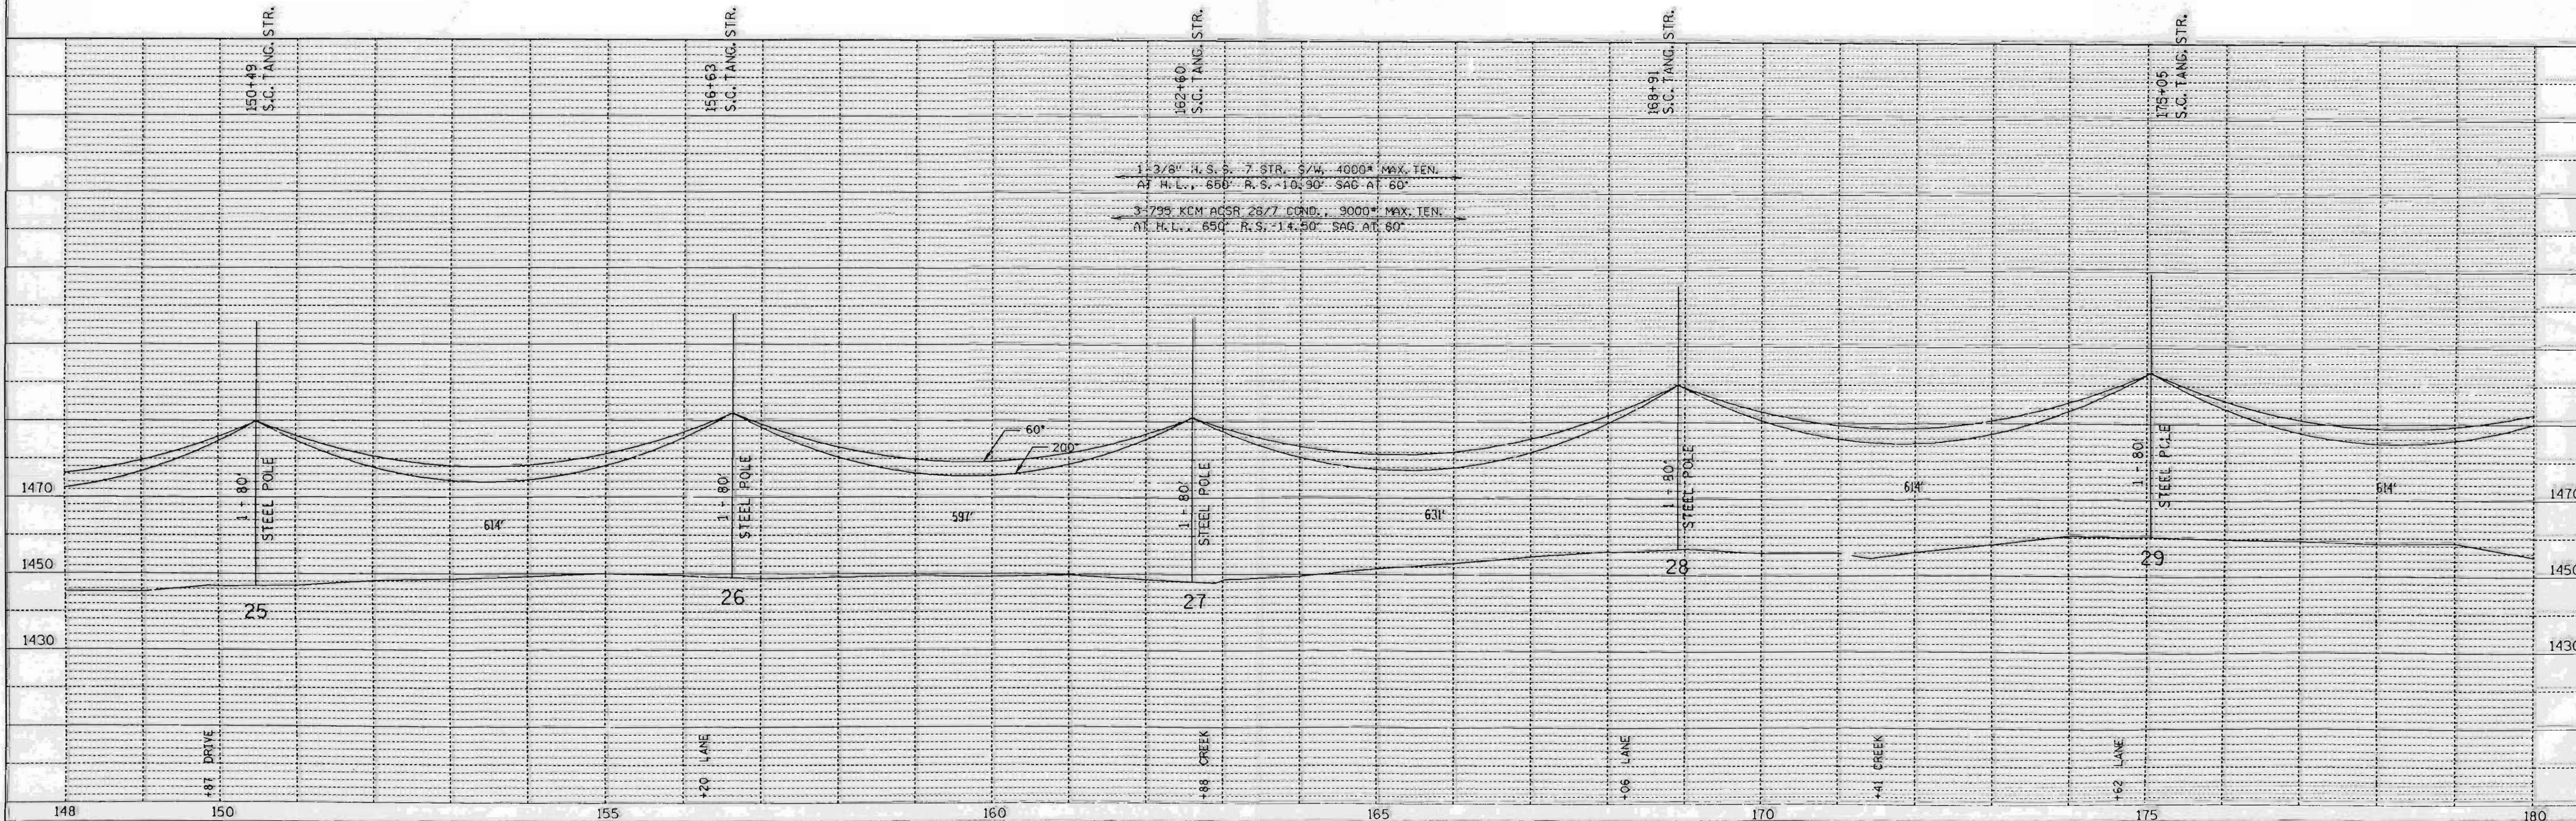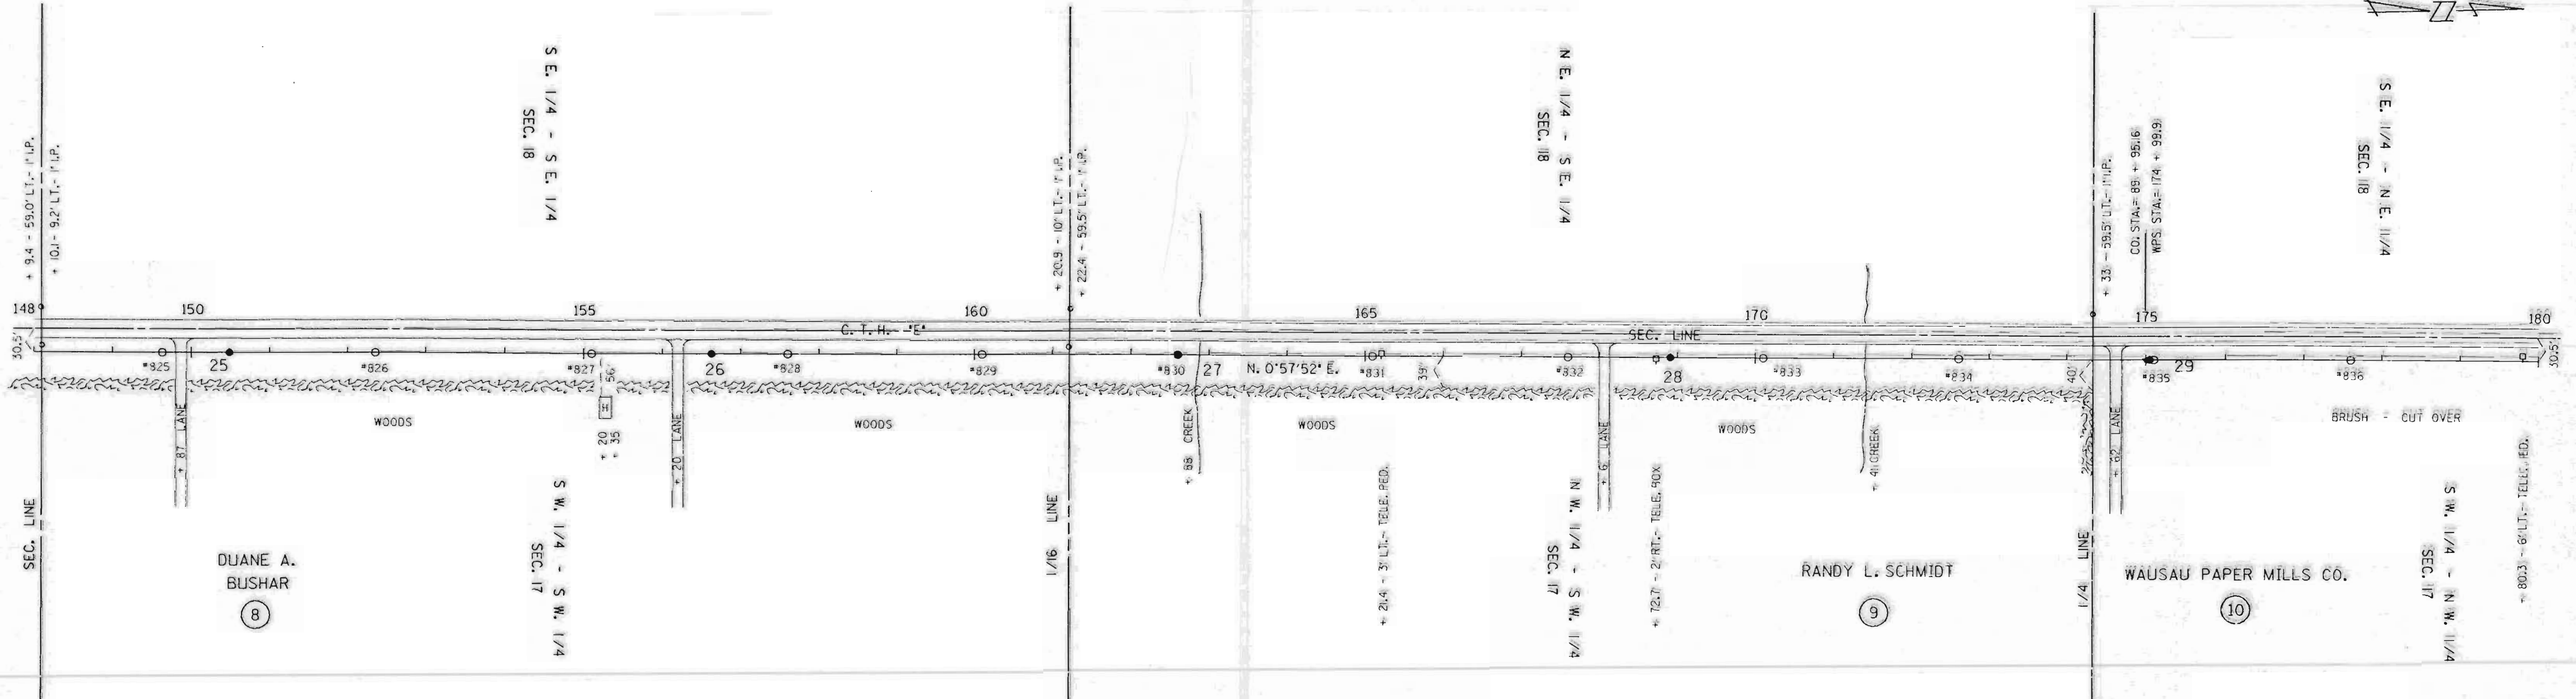

SINGLE PLAN AND PROFILE -- CADD 12/18/98



REV. BY		LINE G-7	SHEET 6	APP'D.	BY	DATE
SURV. APP'D.				SURVEY	EAP	10-03-90
ENGR. APP'D.				ENGR.	OLV	10-22-90

LI55A

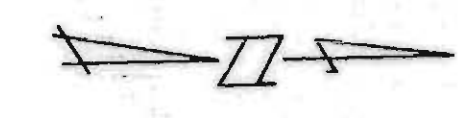

DATE	
BY	
PLAN	
NO.	
NOTE BOOK	
NO.	
ALIGNMENT CHECKED	
RT. OF WAY CHECKED	

DATE	
BY	
PROFILE	
NO.	
GRADES CHECKED	
STRUCTURE NOTATIONS CHECKED	

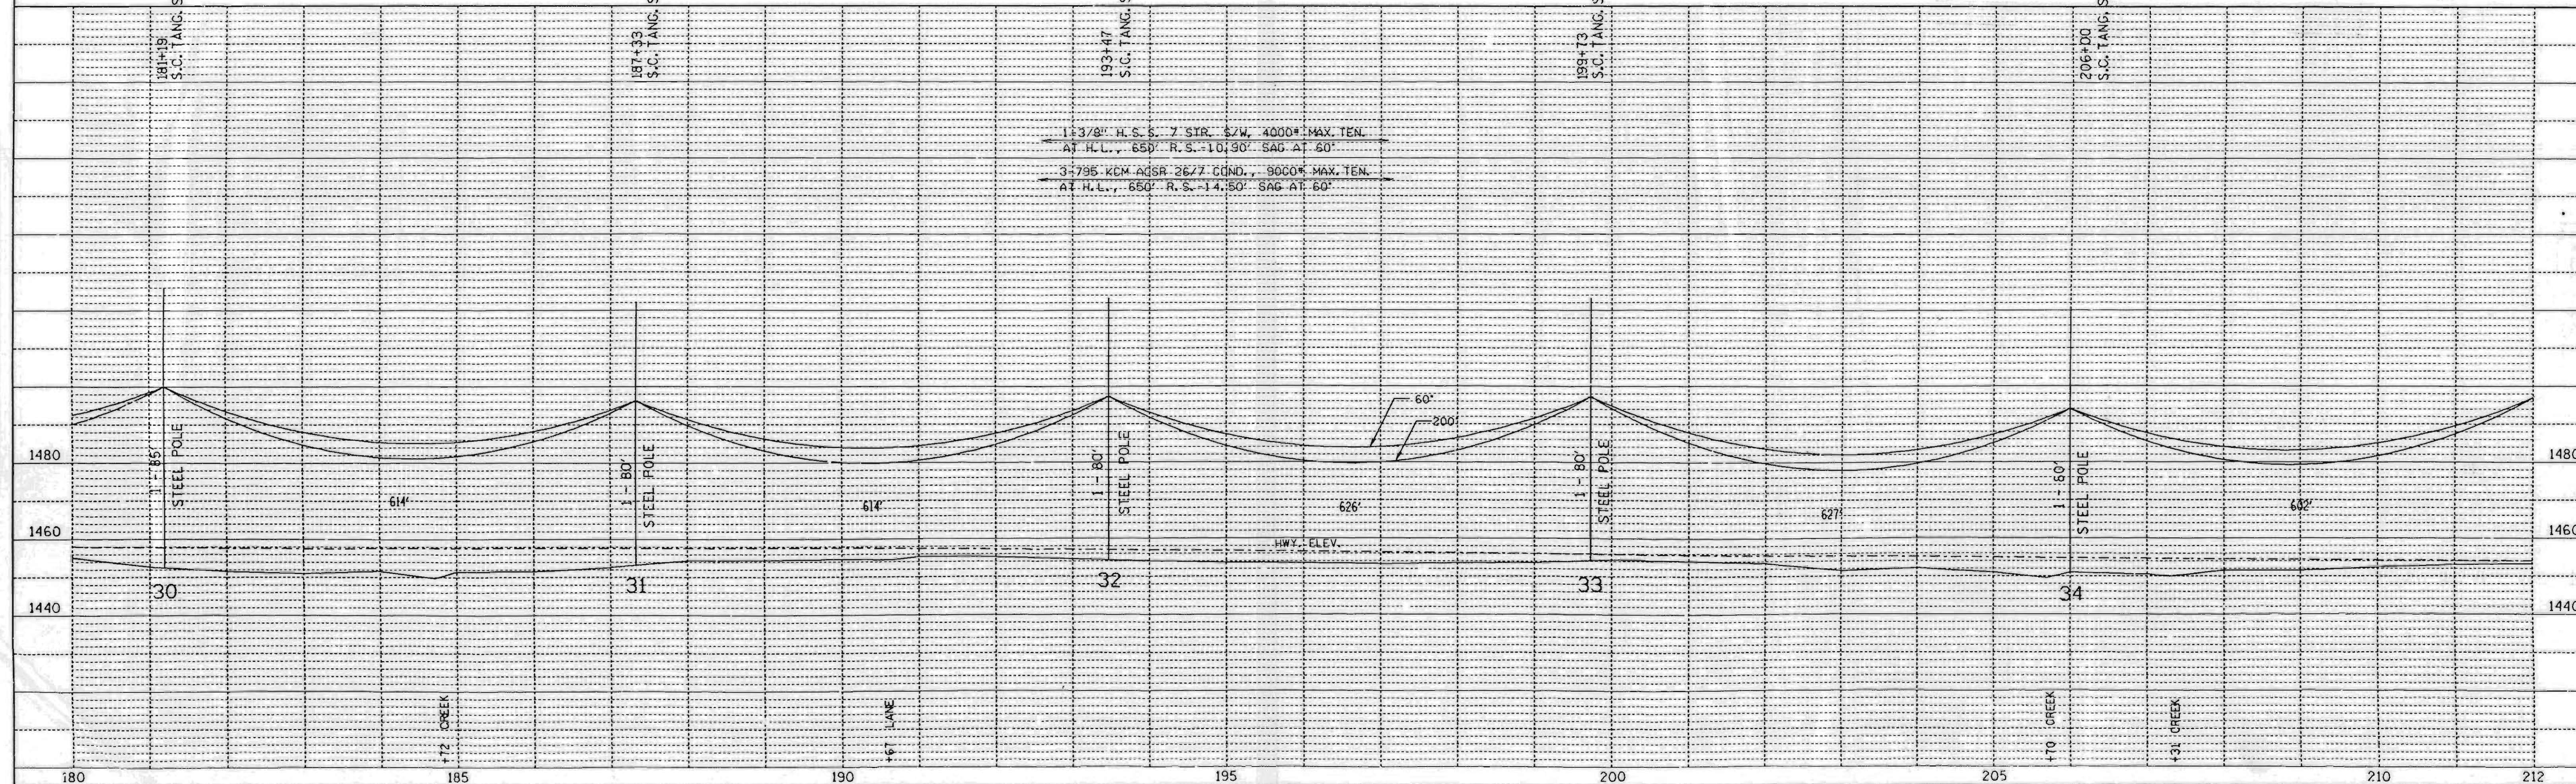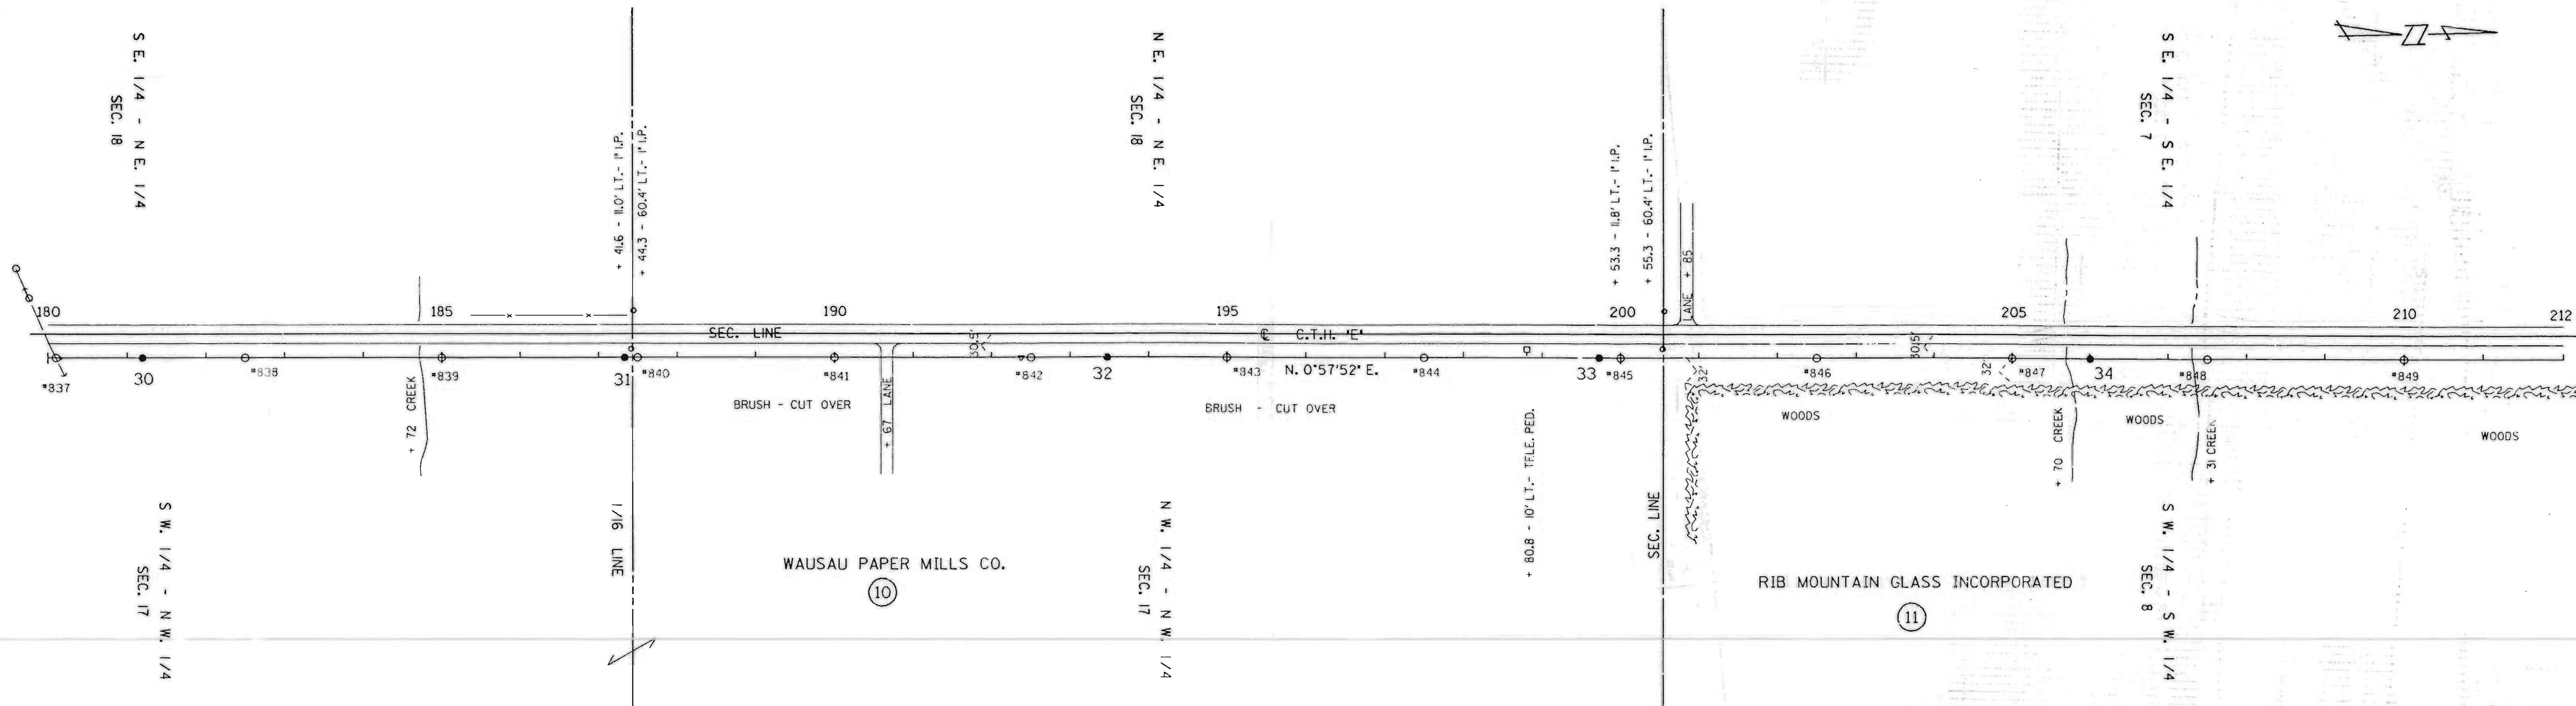



SINGLE PLAN AND PROFILE -- CADD 12/18/98

REV. BY		APP'D.	BY	DATE
SURV. APP'D.		ENGR.	EXP.	10-03-90
ENGR. APP'D.			DLV	10-22-90

LINE G-7

SHEET 7

LISSB

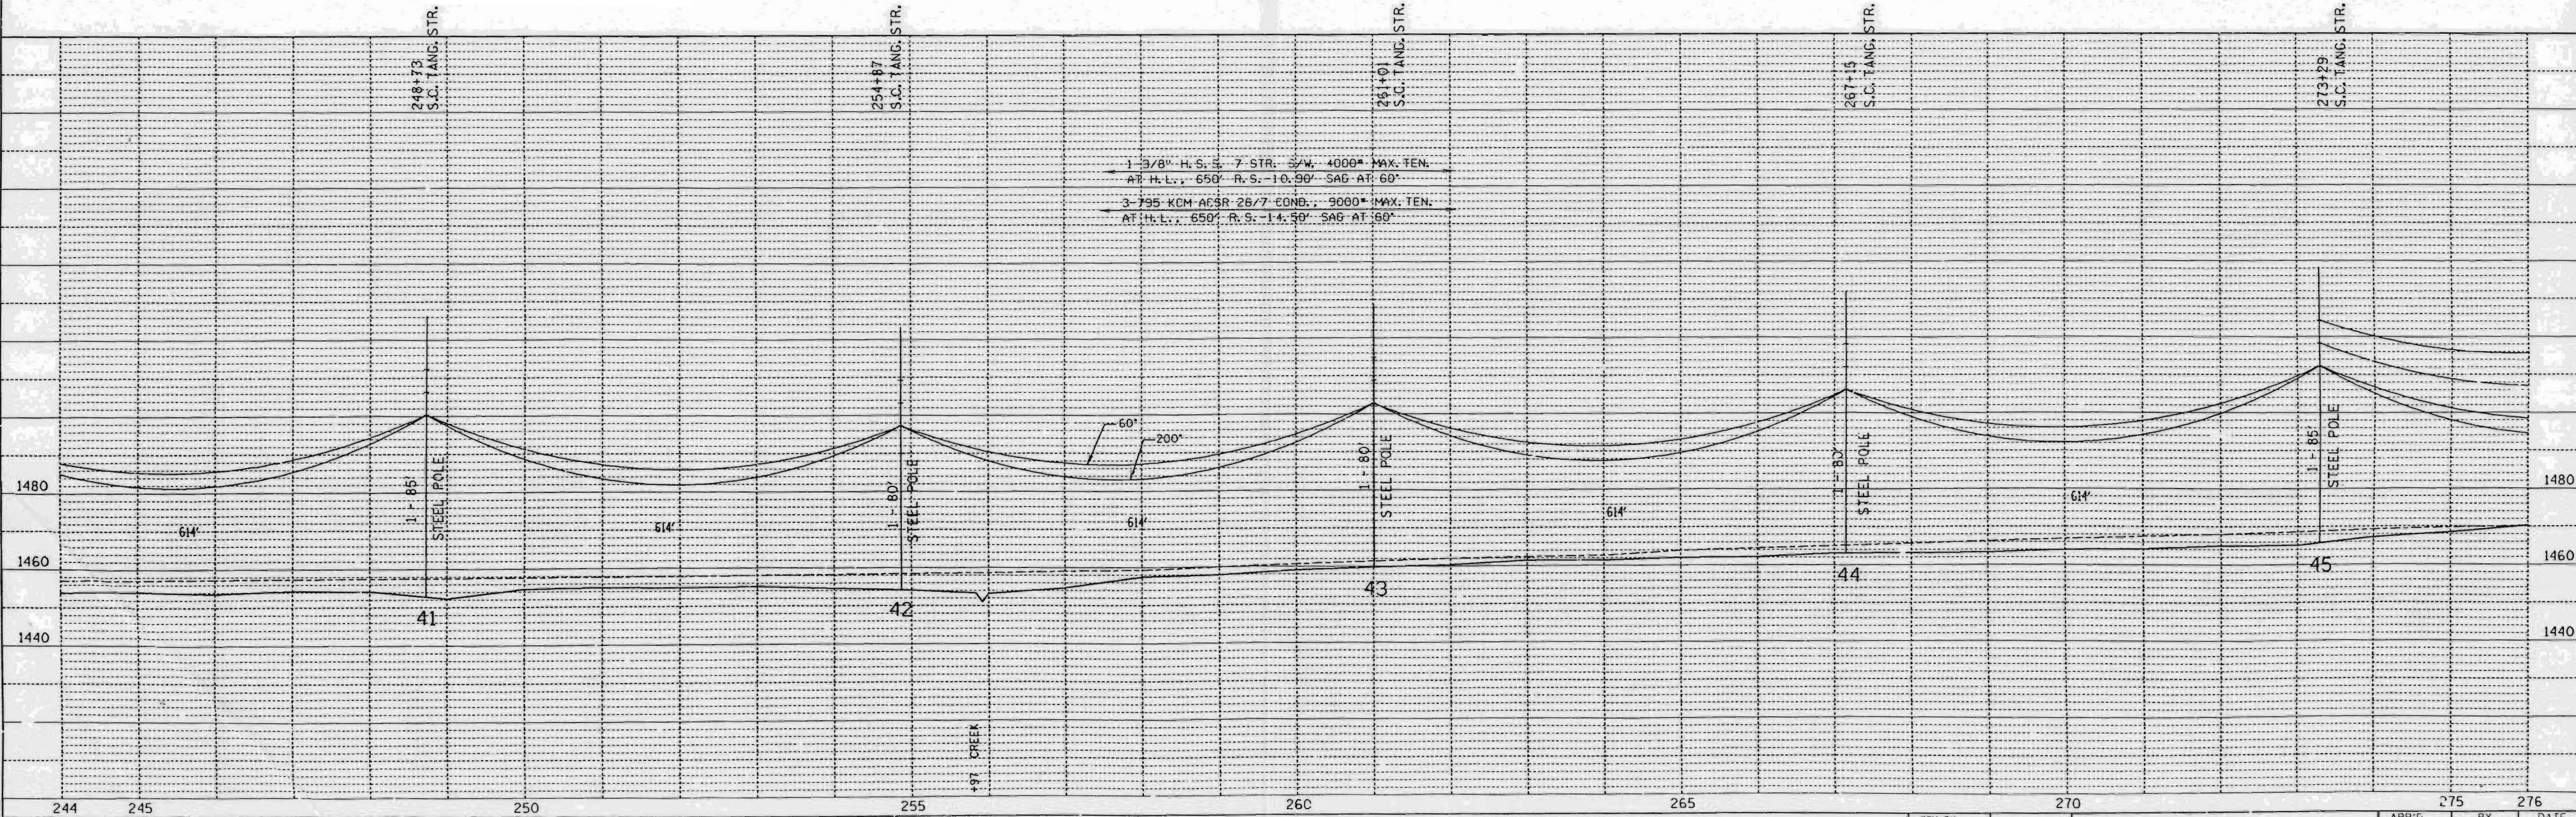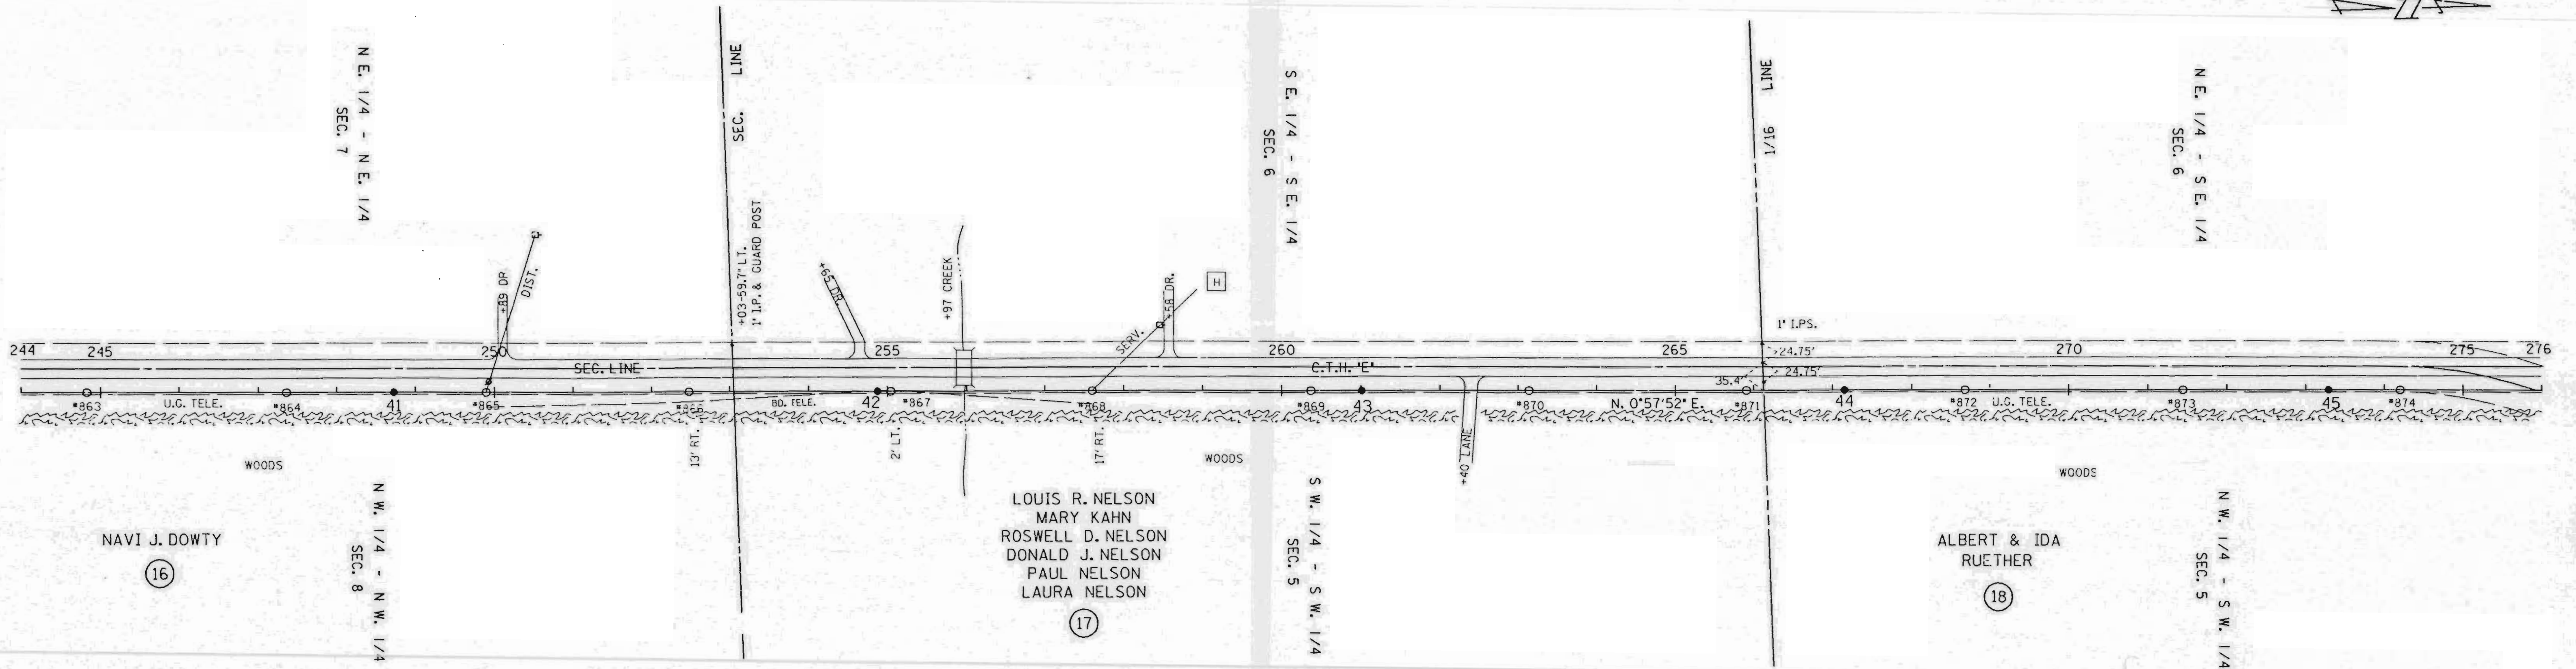

SINGLE PLAN AND PROFILE -- CADD 12/18/90

REV. BY	
SURV. APP'D.	
ENGR. APP'D.	

LINE G-7

SHEET 9

APP'D.	BY	DATE
SURVEY	EAP	10-03-90
ENGR.	DLV	10-22-90

L156B

NOTE BOOK NO. _____
 UG. TELE. _____
 B.D. TELE. _____
 1\"/>

NOTE BOOK NO. _____
 GRADES CHECKED _____
 STRUCTURE INITIATION OK _____

19
WILLIAM D. &
MARION J.
ENGEL

S. E. 1/4 - N. E. 1/4
SEC. 6
LINE
P.L. 279+48.17
L = 87°17'35" RT.

S. W. 1/4 - N. W. 1/4
SEC. 5

ARTHUR & JANE HANAT
20

S. E. 1/4 - N. W. 1/4
SEC. 5

20

8 - ANCHORS, 57', 65', 73', 81' LEADS
(SCREW ANCHORS OR 1" RODS)
8 - INSUL. DOWN GUYS


1/4 COR.
6"X6" STONE
MON. SCRIBED
+25'-35.5' LT.

1/4 LINE

LINCOLN CO.
HWY. DEPT.
N. 0°57'52" E.


N. W. 1/4 - S. W. 1/4
SEC. 5

N. E. 1/4 - S. W. 1/4
SEC. 5

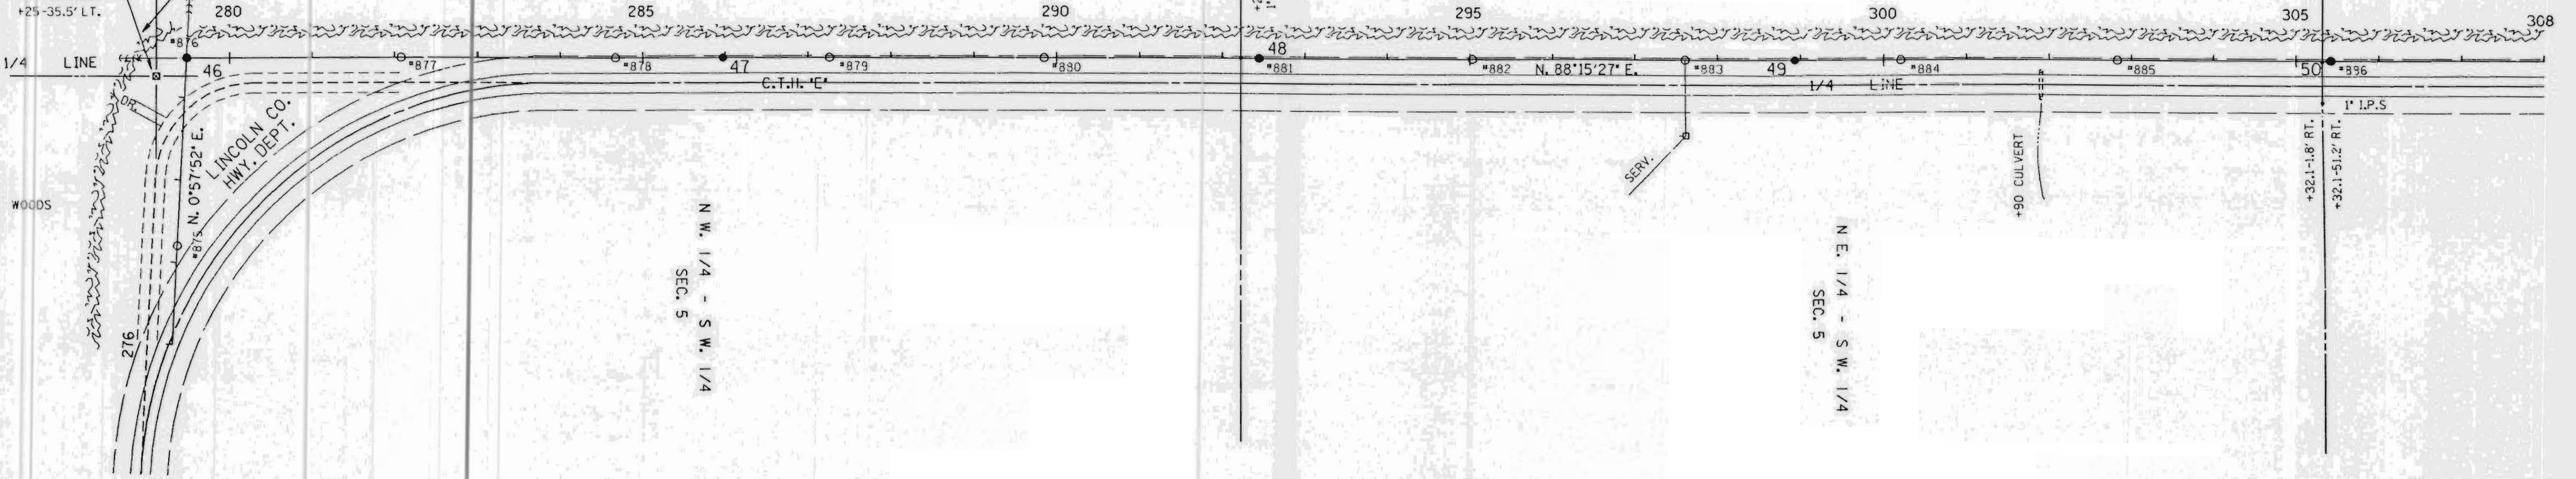

DATE	
BY	
PLAN	SURVEYED, PLOTTED, CHECKED, NOTE BOOK NO.

DATE	
BY	
PROFILE	SURVEYED, PLOTTED, CHECKED, NOTE BOOK NO., STRUCTURE NOTATIONS CHANGED

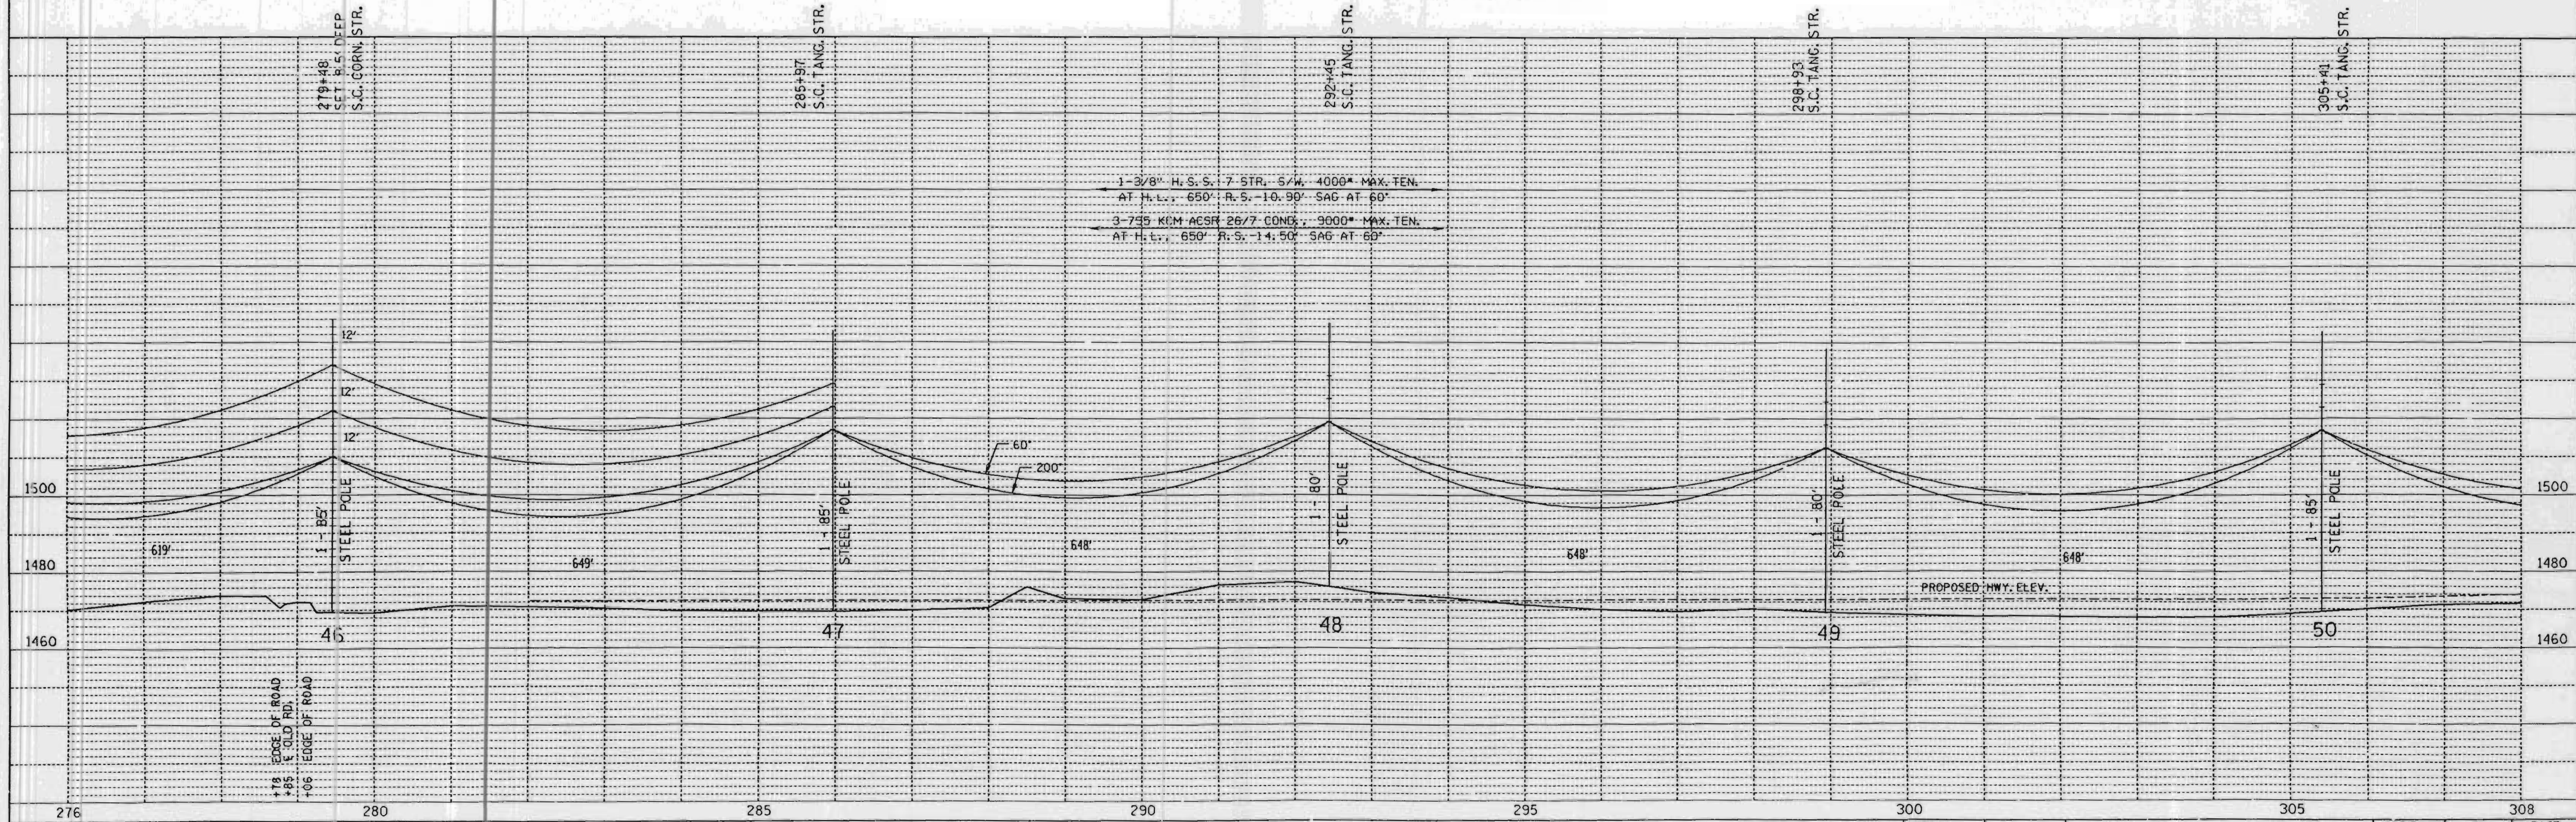

SINGLE PLAN AND PROFILE -- CADD 12/18/98

REV. BY		APP'D.	BY	DATE
SURV. APP'D.		SURVEY	EAP	10-09-90
ENGR. APP'D.		ENGR.	DLV	10-22-90



LINE G-7

SHEET 10

L157A

PLAN	DATE
NO.	
NO.	
NO.	
NO.	
NO.	
NO.	
NO.	
NO.	
NO.	

PROFILE	DATE
NO.	
NO.	
NO.	
NO.	
NO.	
NO.	
NO.	
NO.	
NO.	

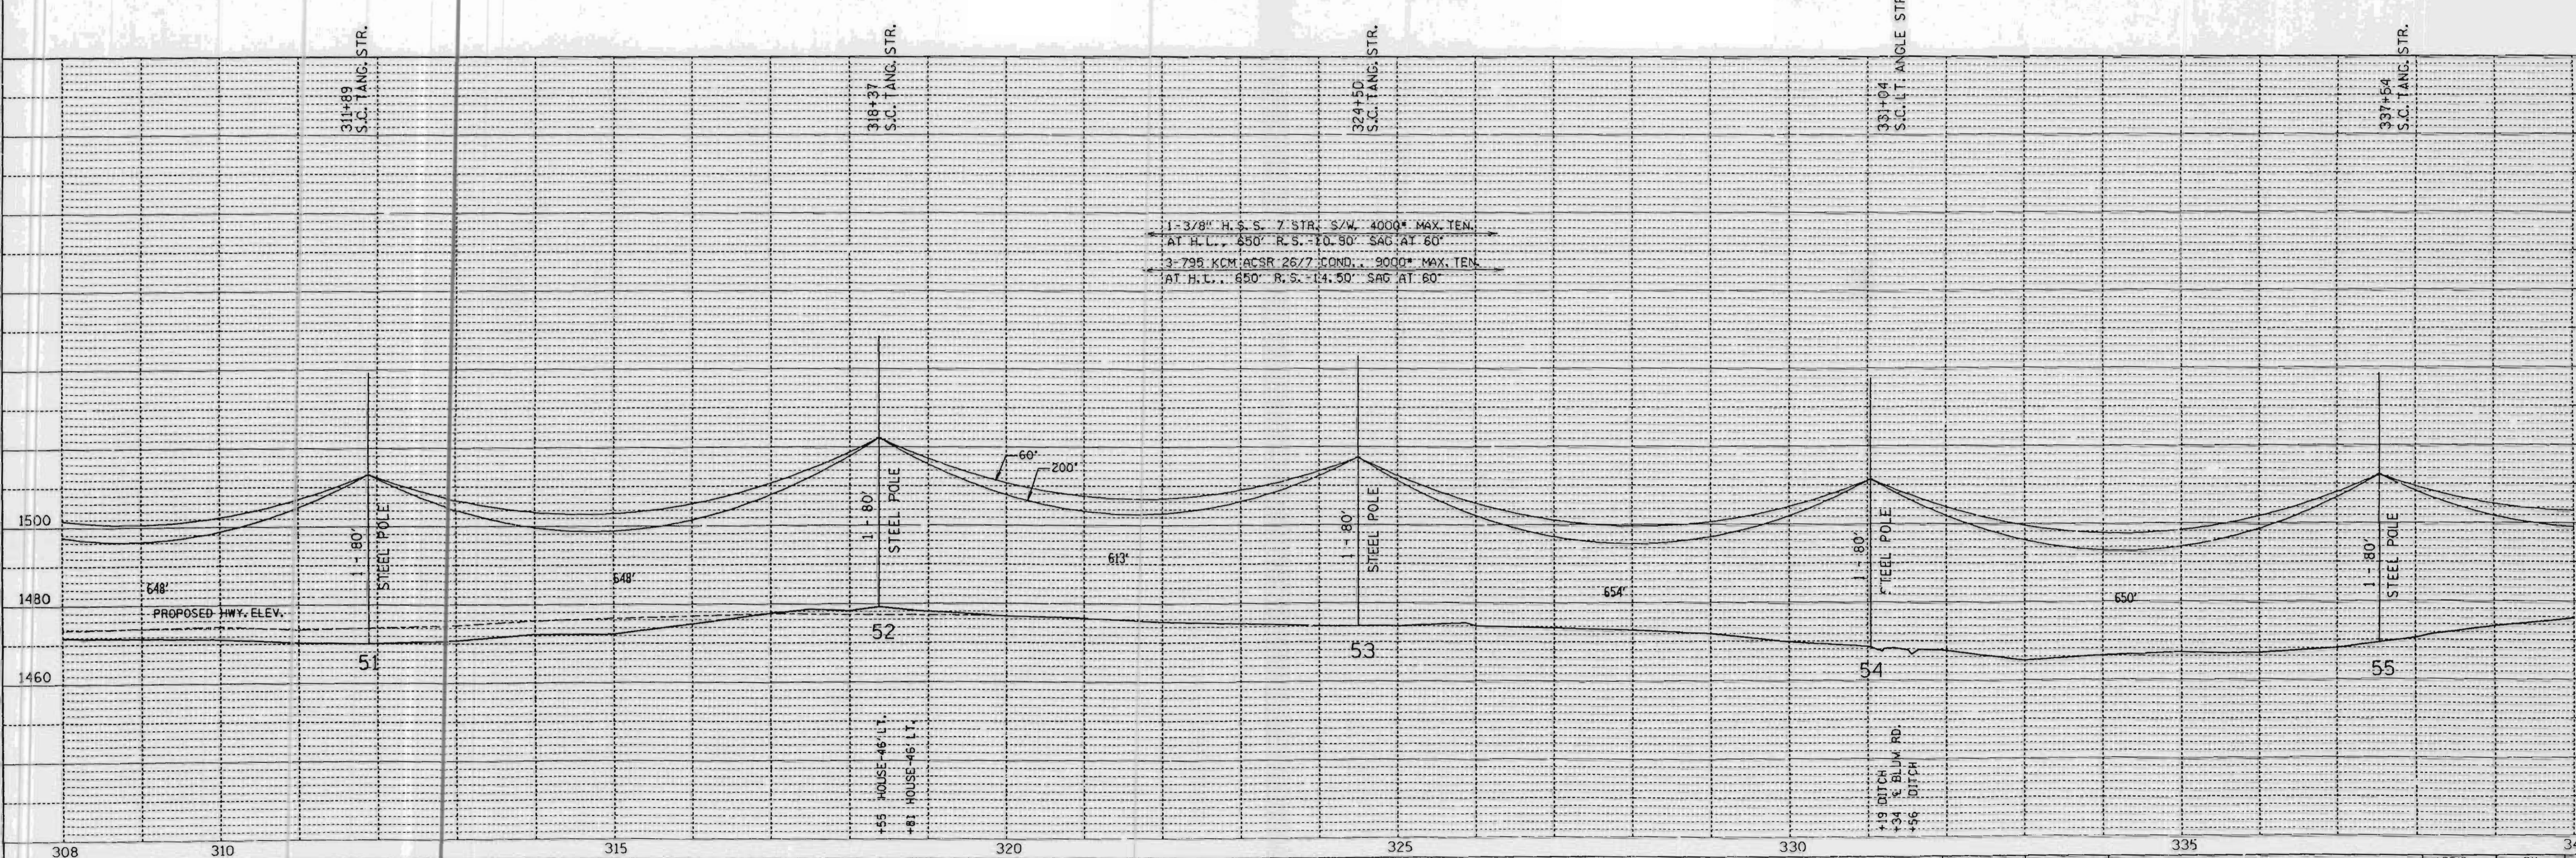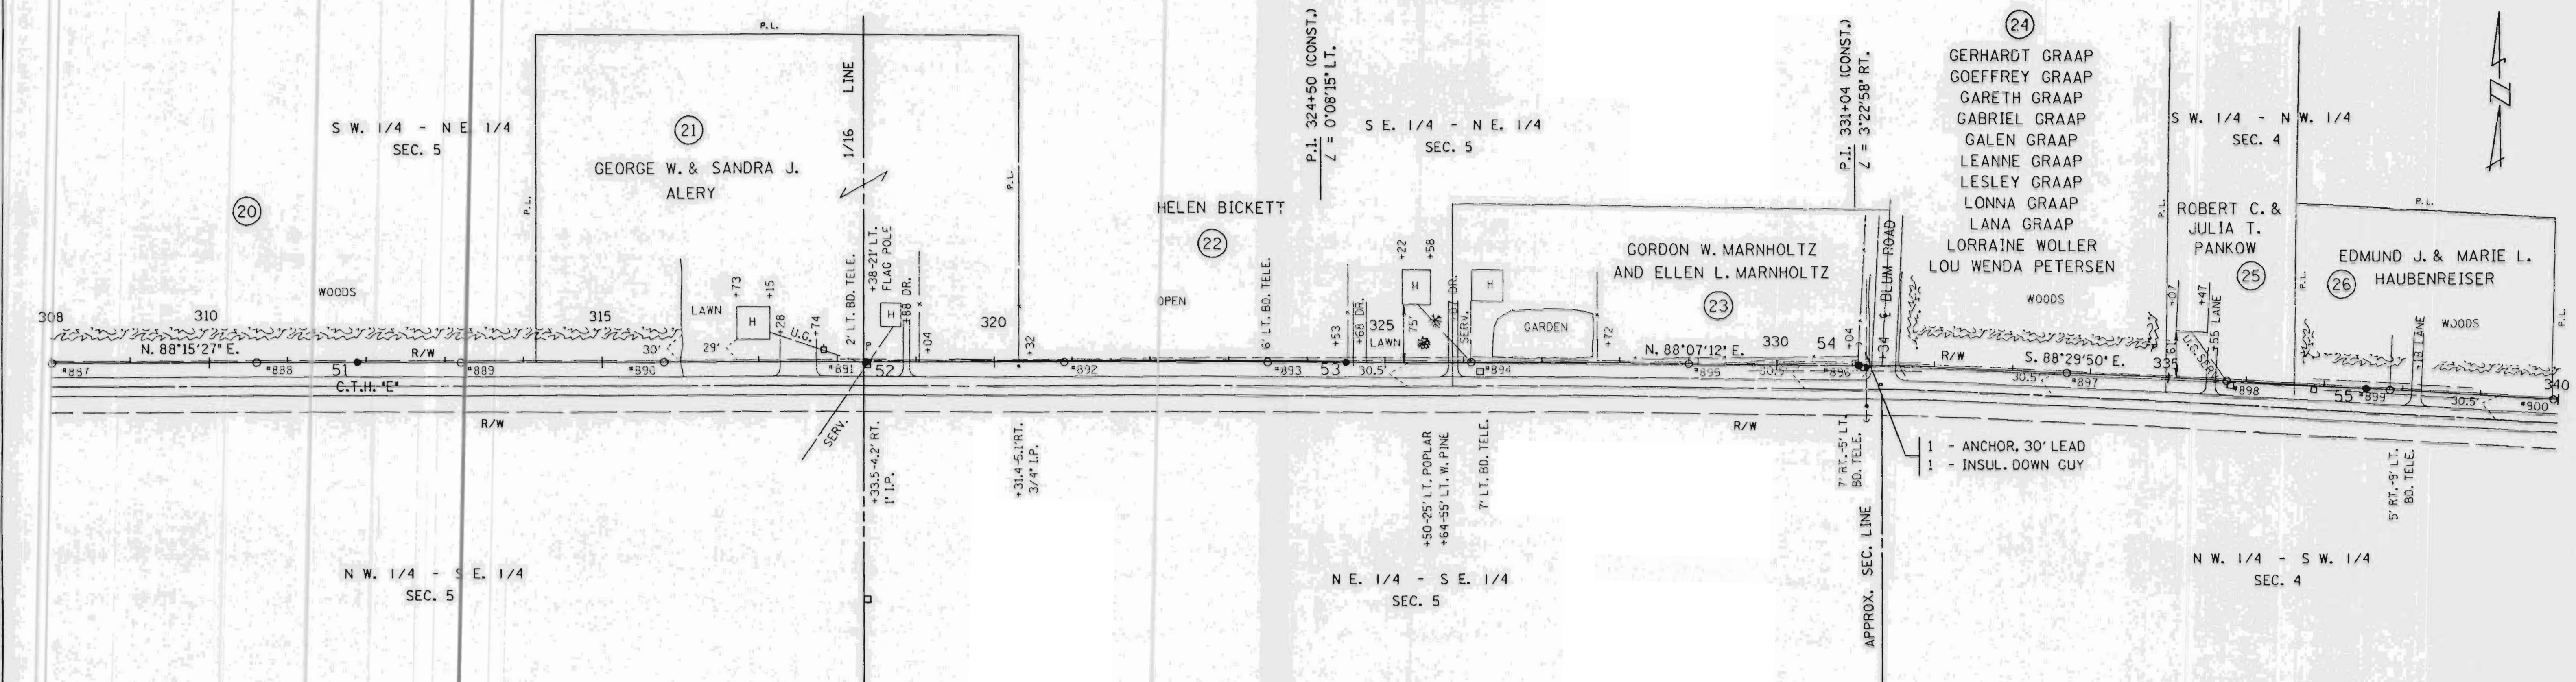


SINGLE PLAN AND PROFILE -- CADD 12/18/98


REV. BY	DATE	APP'D.	BY	DATE
SURV. APP'D.		SURVEY	EAP	10-03-98
ENGR. APP'D.		ENGR.	DLV	10-22-98

LINE G-7 SHEET 11

L157B

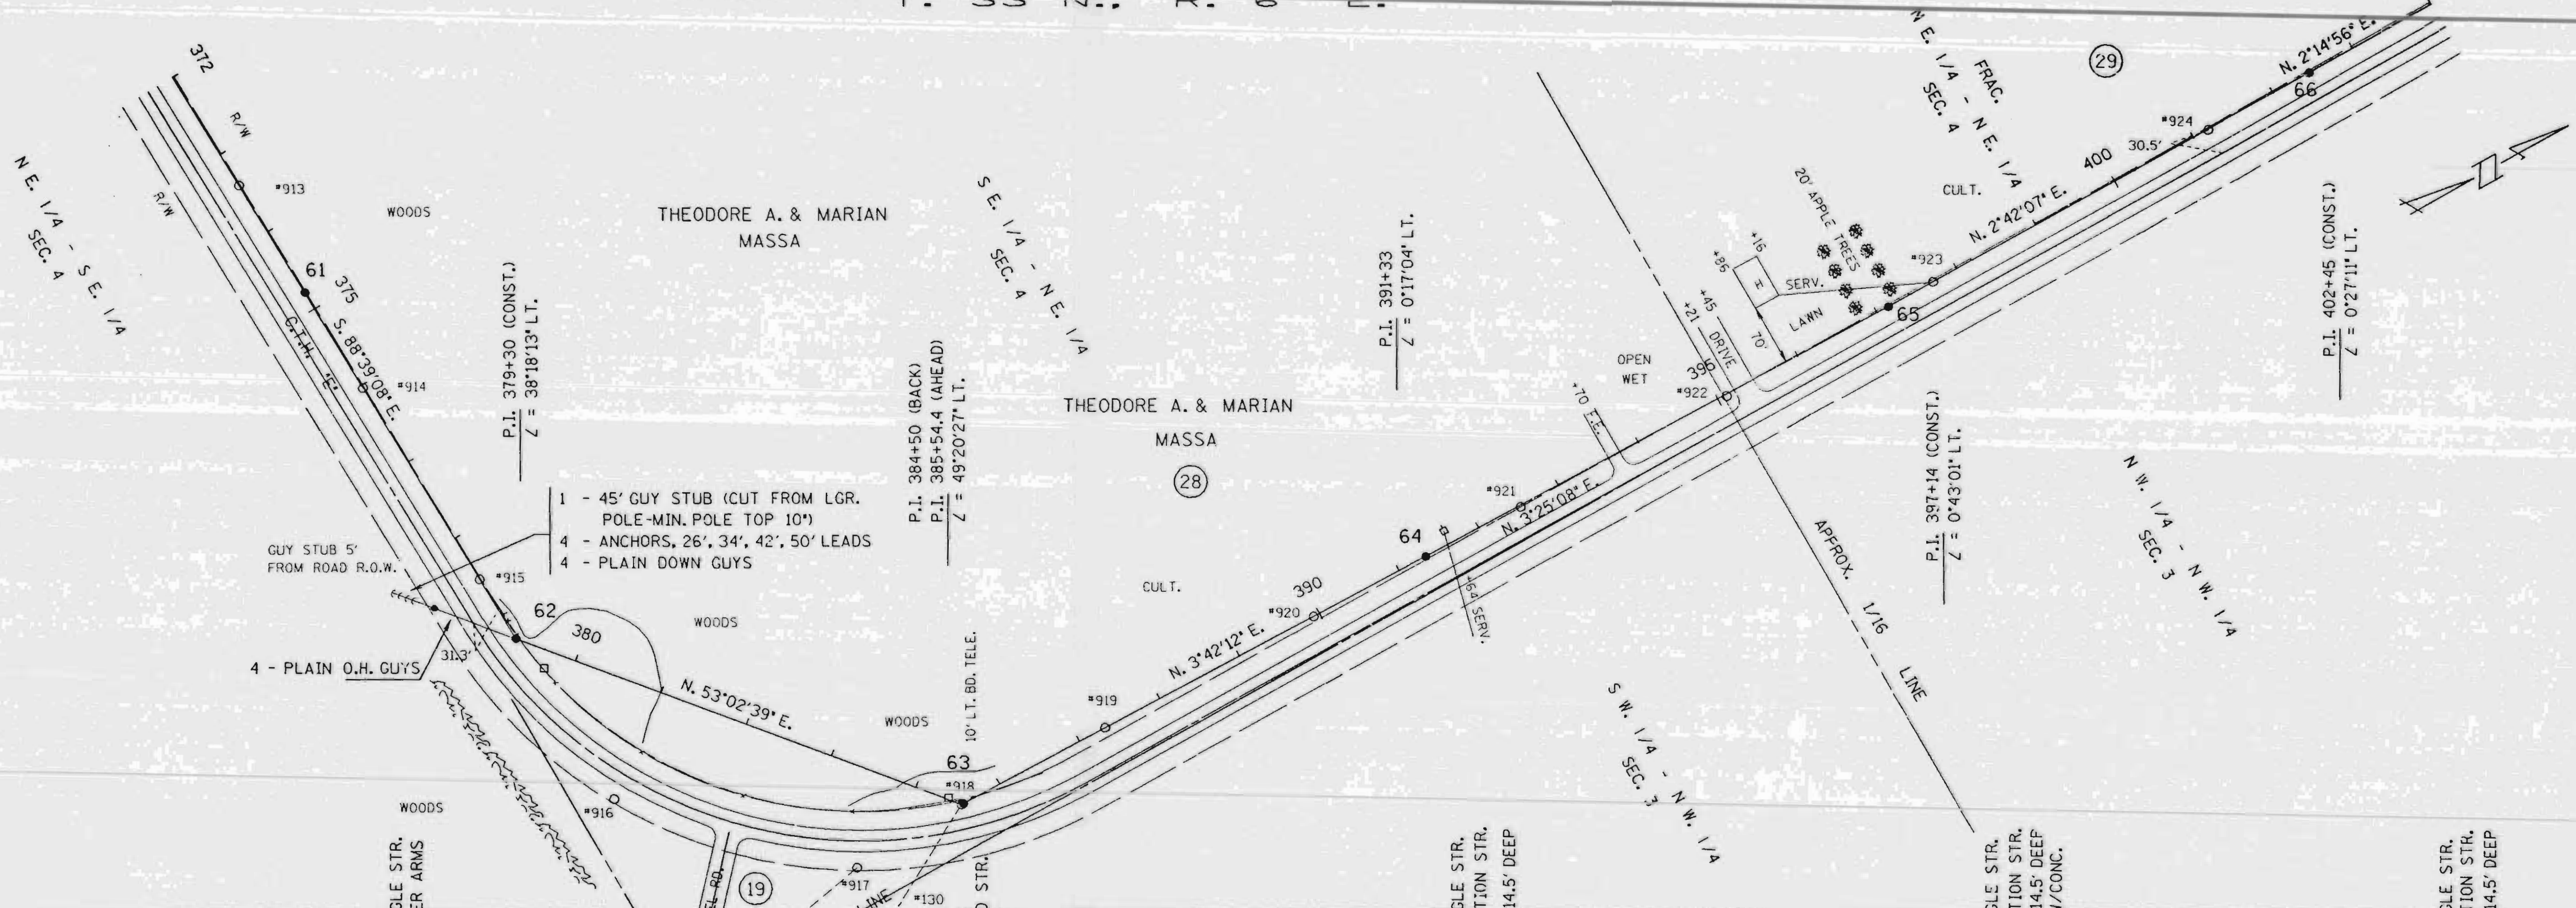

- 1 - 45' GUY STUB (CUT FROM LGR. POLE-MIN. POLE TOP 10')
- 4 - ANCHORS, 26', 34', 42', 50' LEADS
- 4 - PLAIN DOWN GUYS

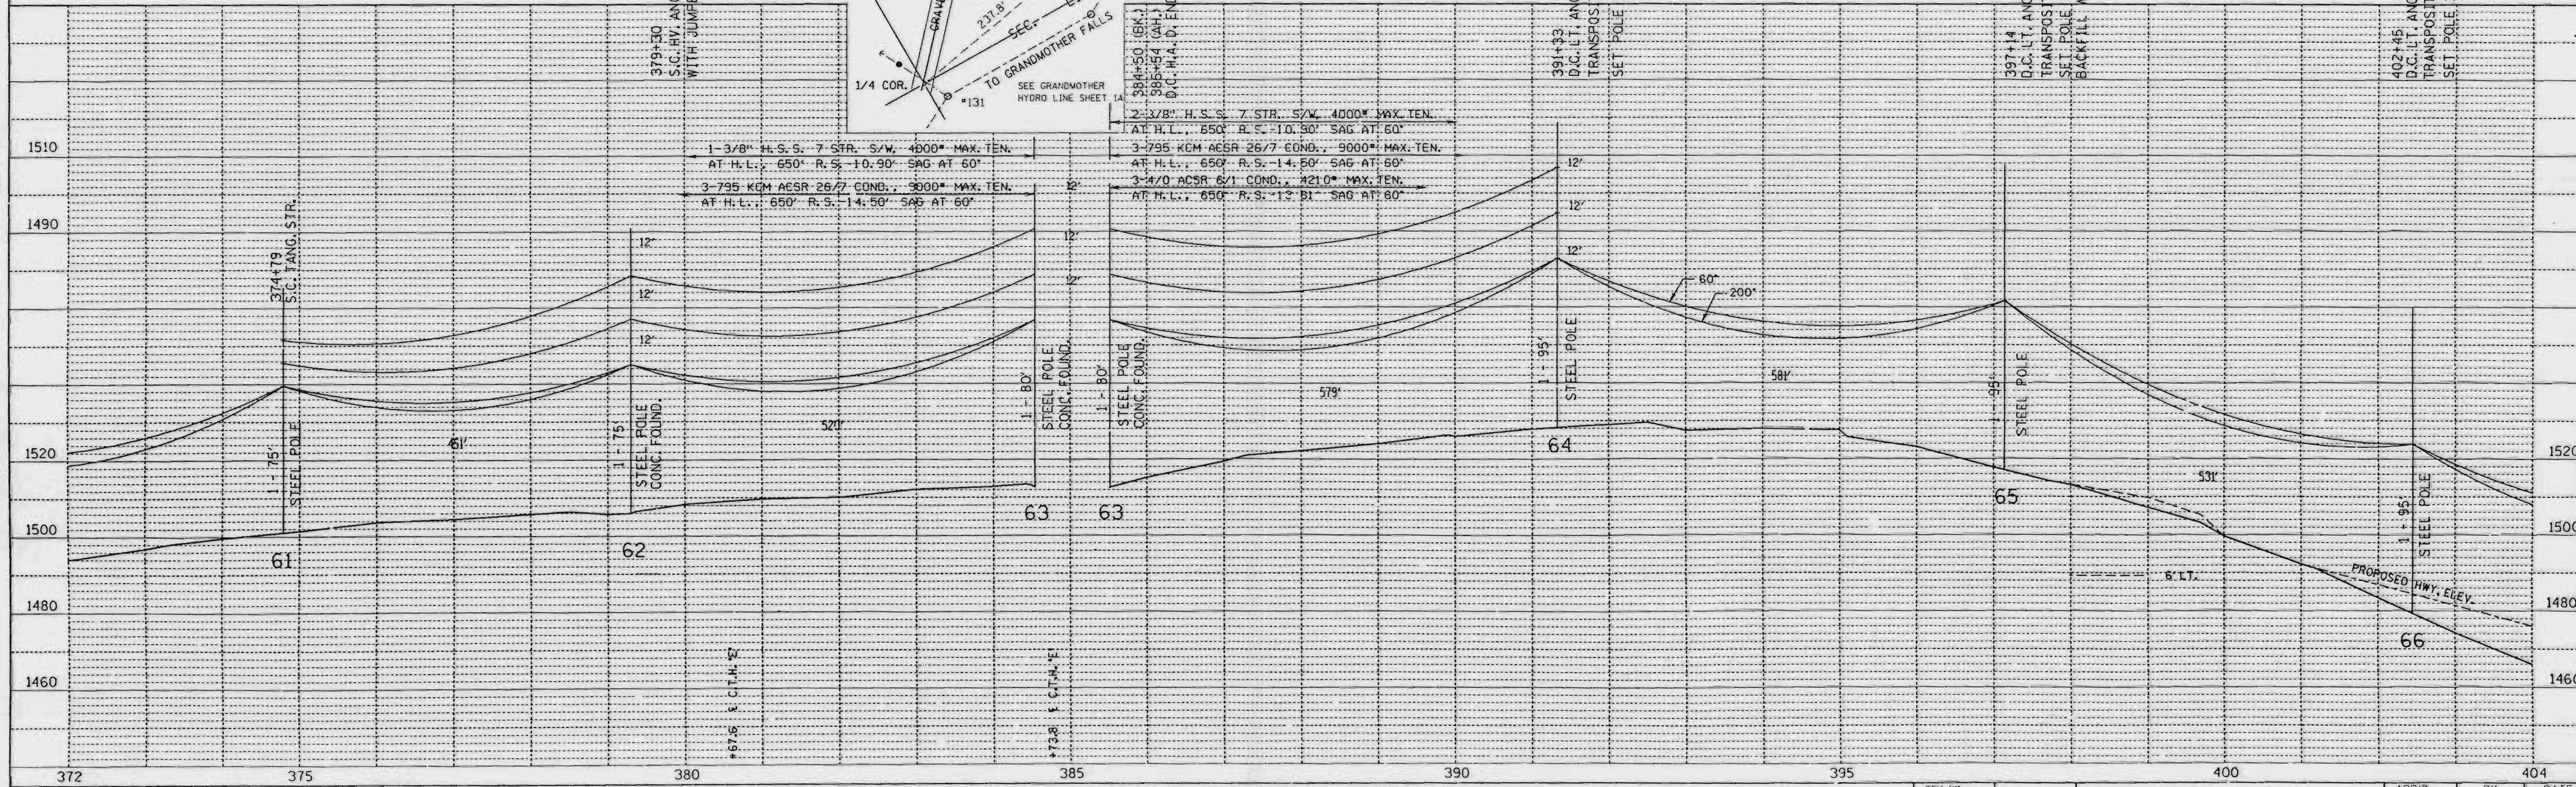

SINGLE PLAN AND PROFILE -- CADD 12/18/90

REV. BY	DATE	APP'D.	BY	DATE
SURV. APP'D.		SURV.	EAP	10-23-90
ENGR. APP'D.		ENGR.	DLV	10-22-90

LINE G-7

SHEET 13


L1588

TOWN OF
ROCK FALLS
T. 33 N., R. 6 E.

TOWN OF BRADLEY



T. 34 N., R. 6 E.

LINCOLN COUNTY

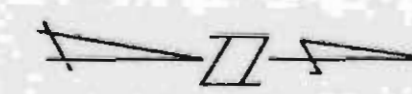

PLAN
SURVEYED
ALIGNED
CHECKED
NOTE BOOK
NO. OF W/AY CHECKED

PROFILE
SURVEYED
ALIGNED
CHECKED
NOTE BOOK
NO. OF W/AY CHECKED
STRUCTURE NOTATIONS

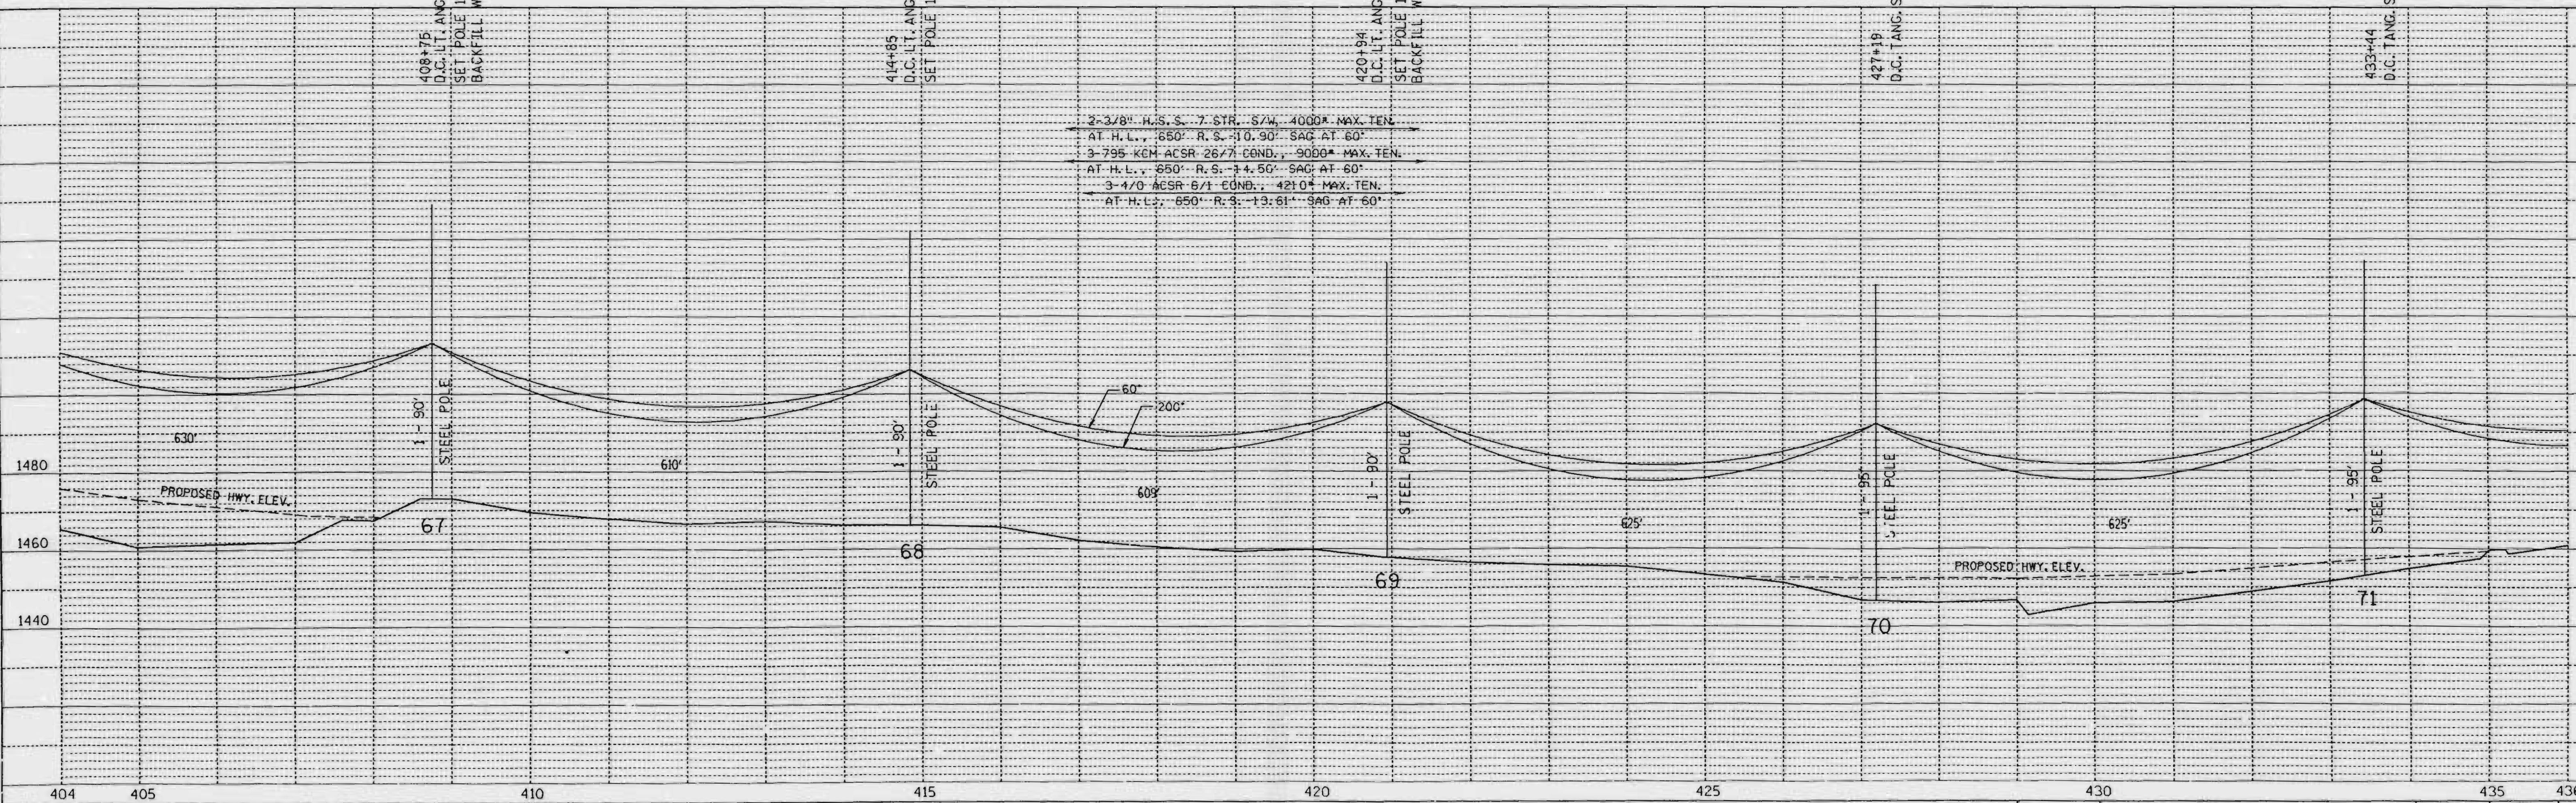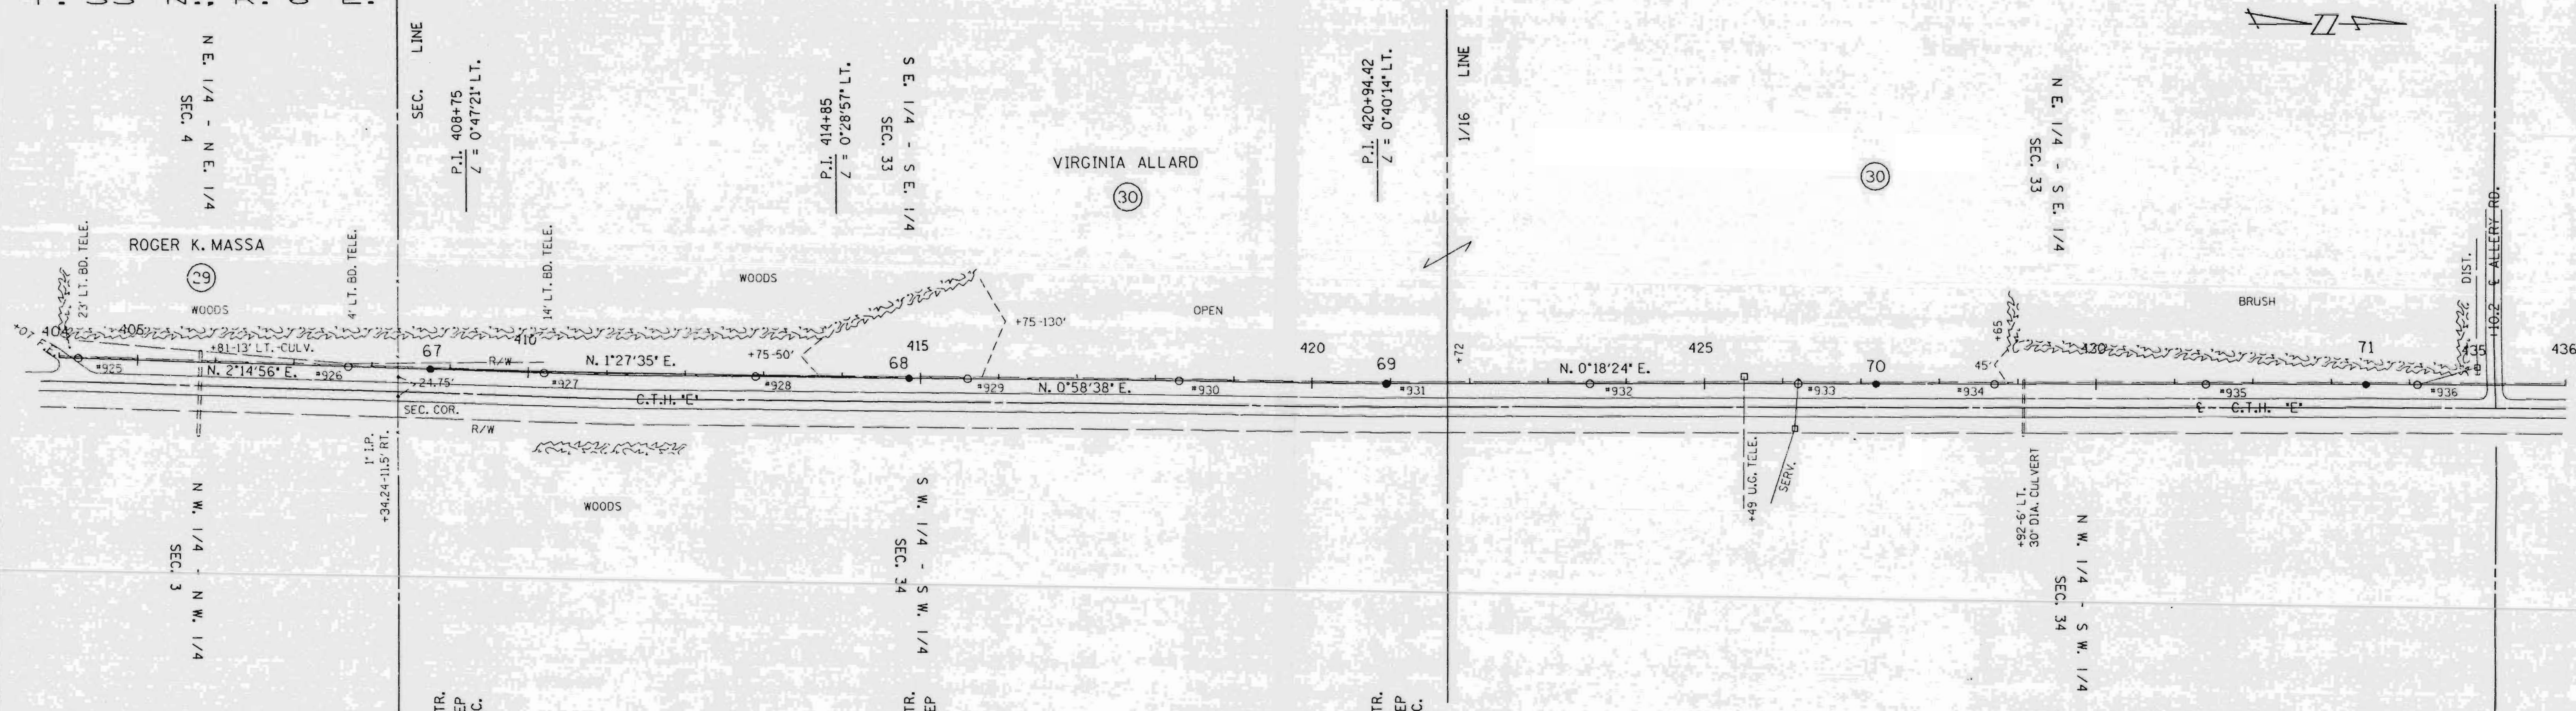


SINGLE PLAN AND PROFILE -- CADD 12/18/98


REV. BY	APP'D.	BY	DATE
SURV. APP'D.		EAP	10-23-90
ENGR. APP'D.		DLV	10-22-90

LINE G-7
SHEET 14
L159A

DATE	
BY	
NO.	
PLAN	SURVEYED
	PLOTTED
	CHECKED
	ALIGNED
	NOTED
	NO.

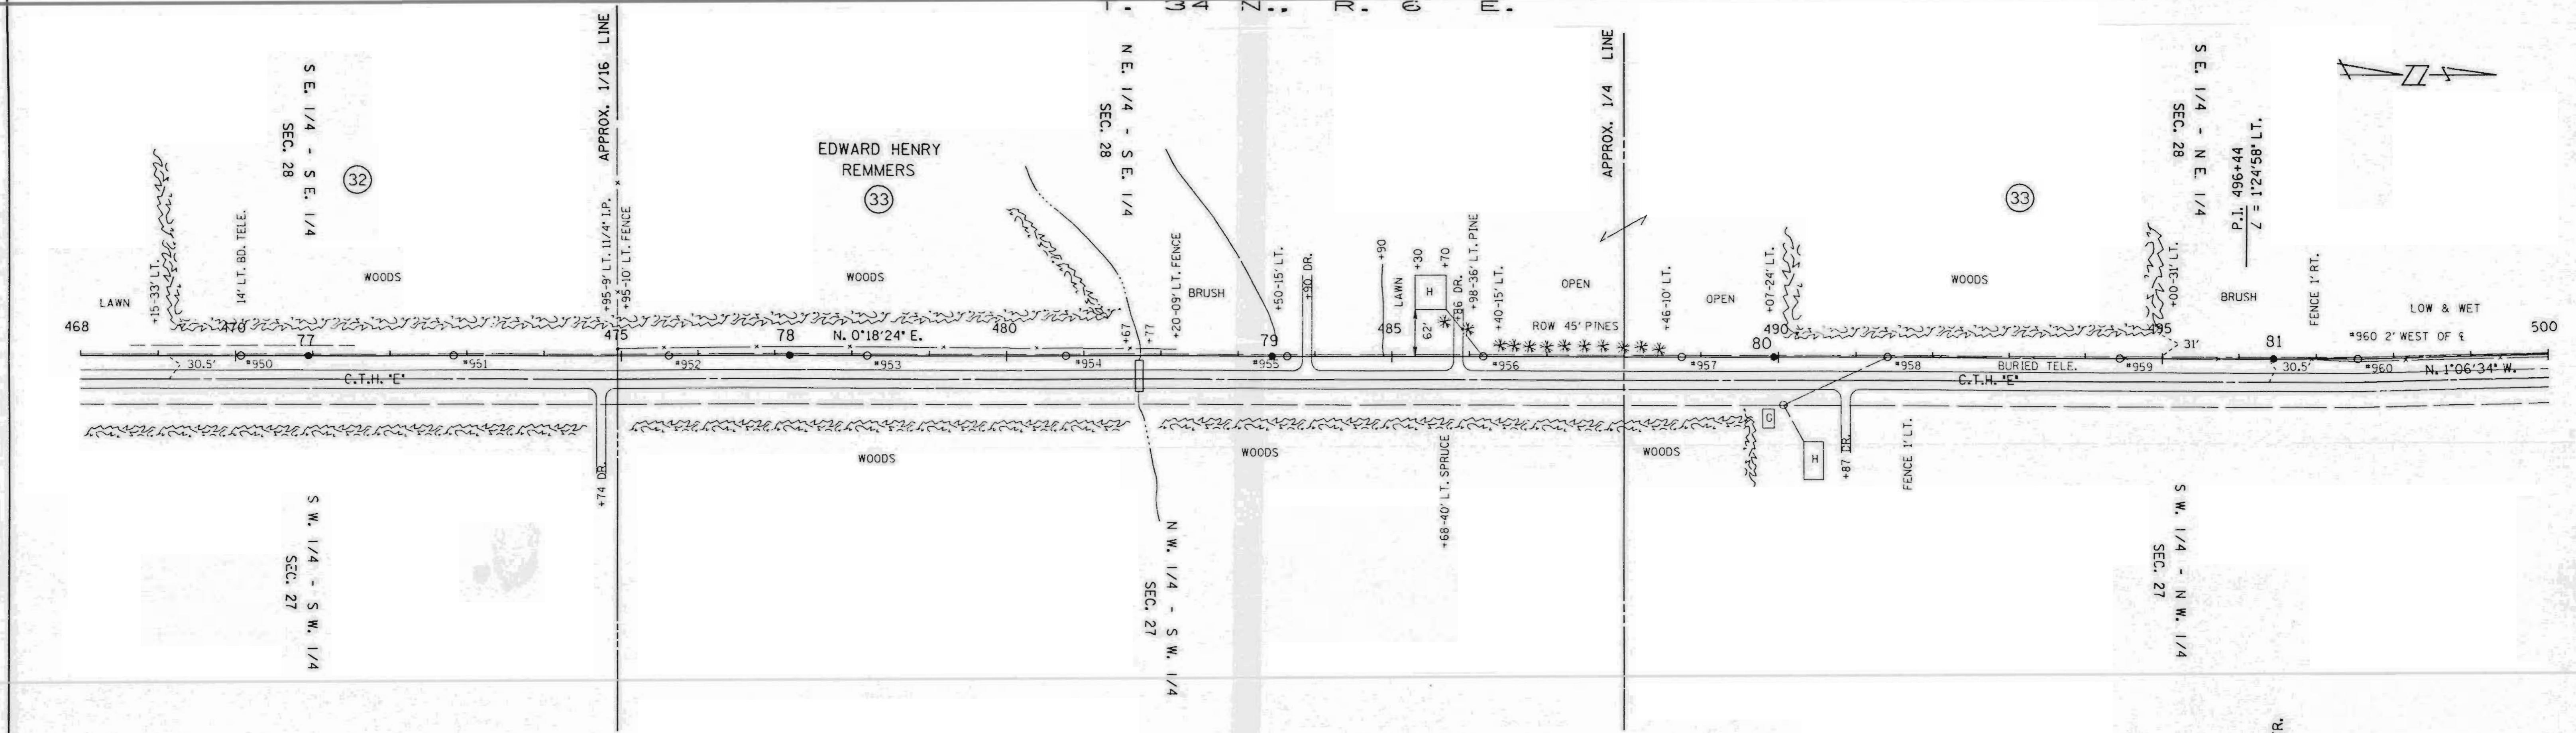

DATE	
BY	
NO.	
PROFILE	SURVEYED
	PLOTTED
	CHECKED
	NOTED
	NO.

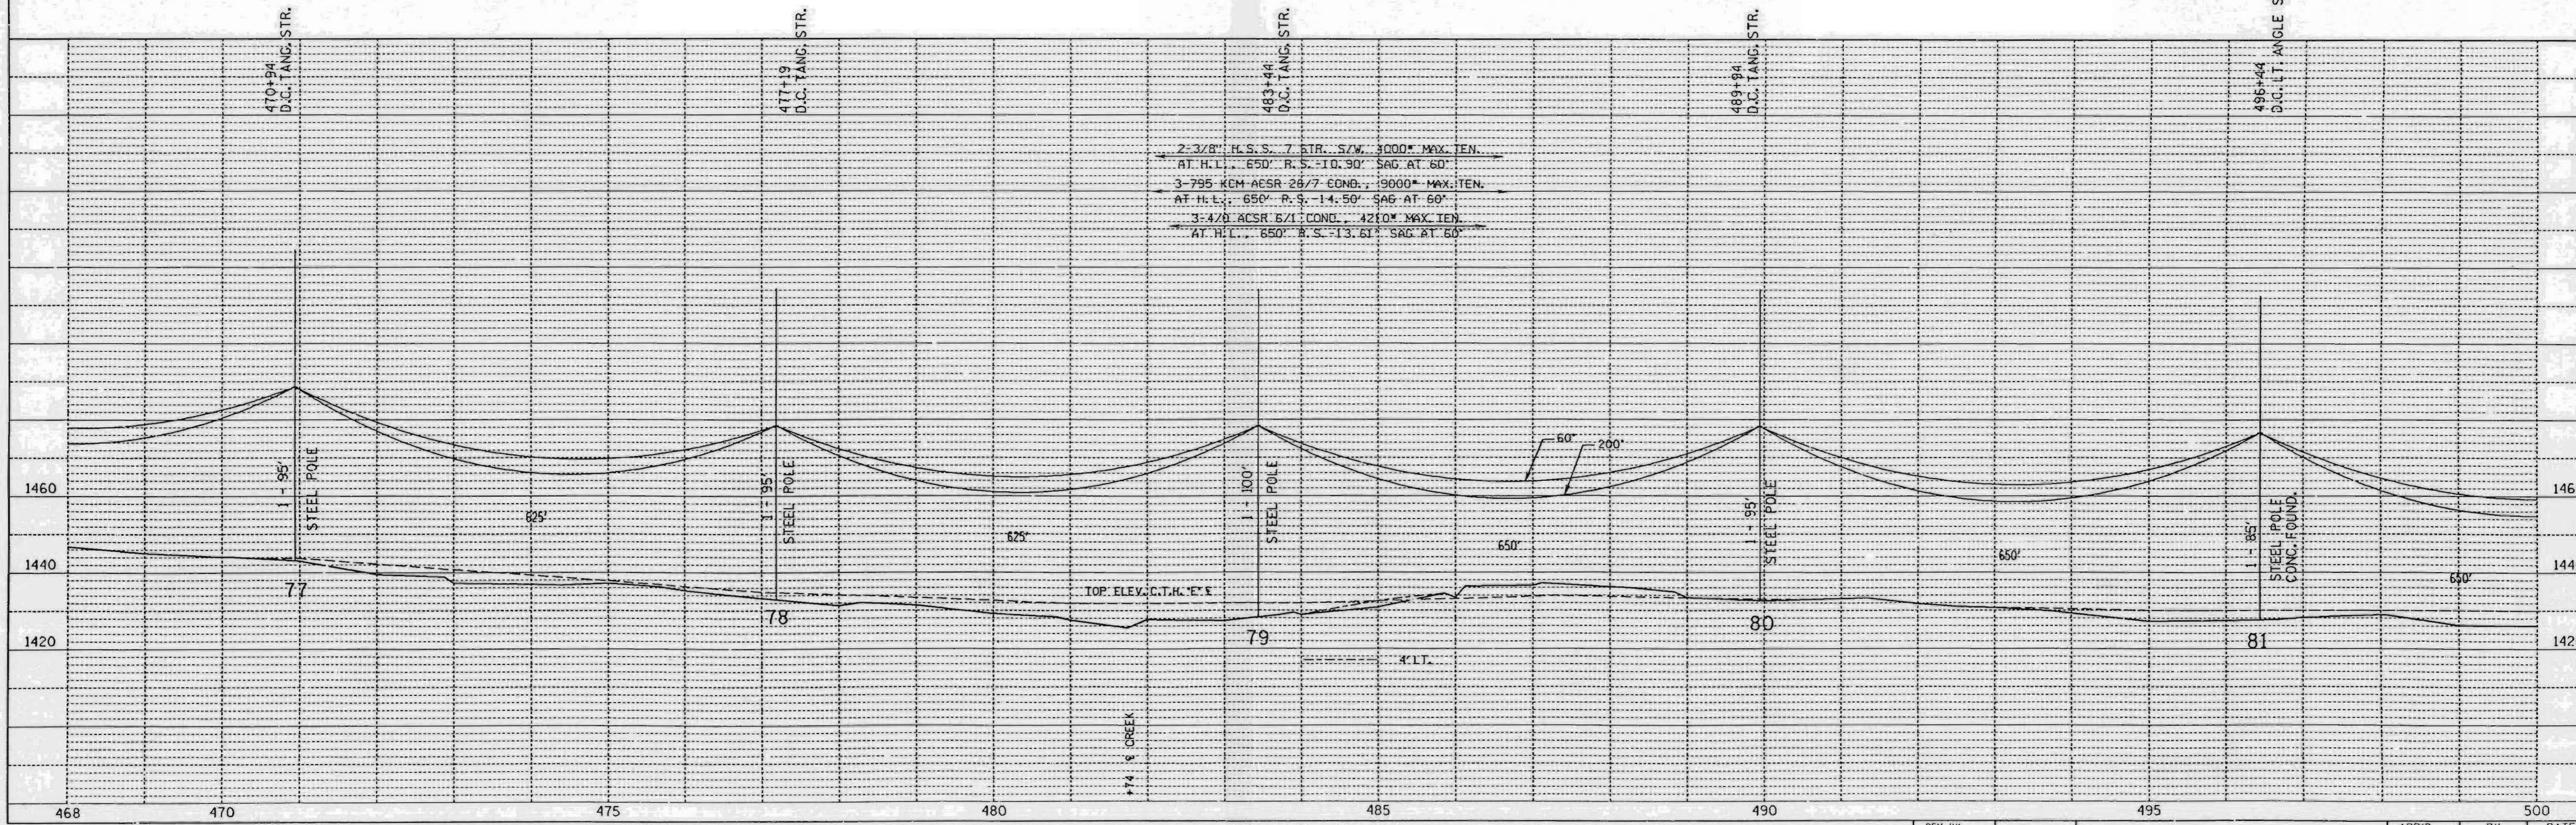


SINGLE PLAN AND PROFILE -- CADD 12/18/98


REV. BY		LINE G-7	APP'D.	BY	DATE
SURV. APP'D.			SURVEY	EAP	10-23-90
ENGR. APP'D.			ENGR.	DLV	10-22-90

L160A

PLAN	SURVEYED	DATE
	ALIGNED	
	CHECKED	
	BY	
	NO. OF	
	REVISIONS	

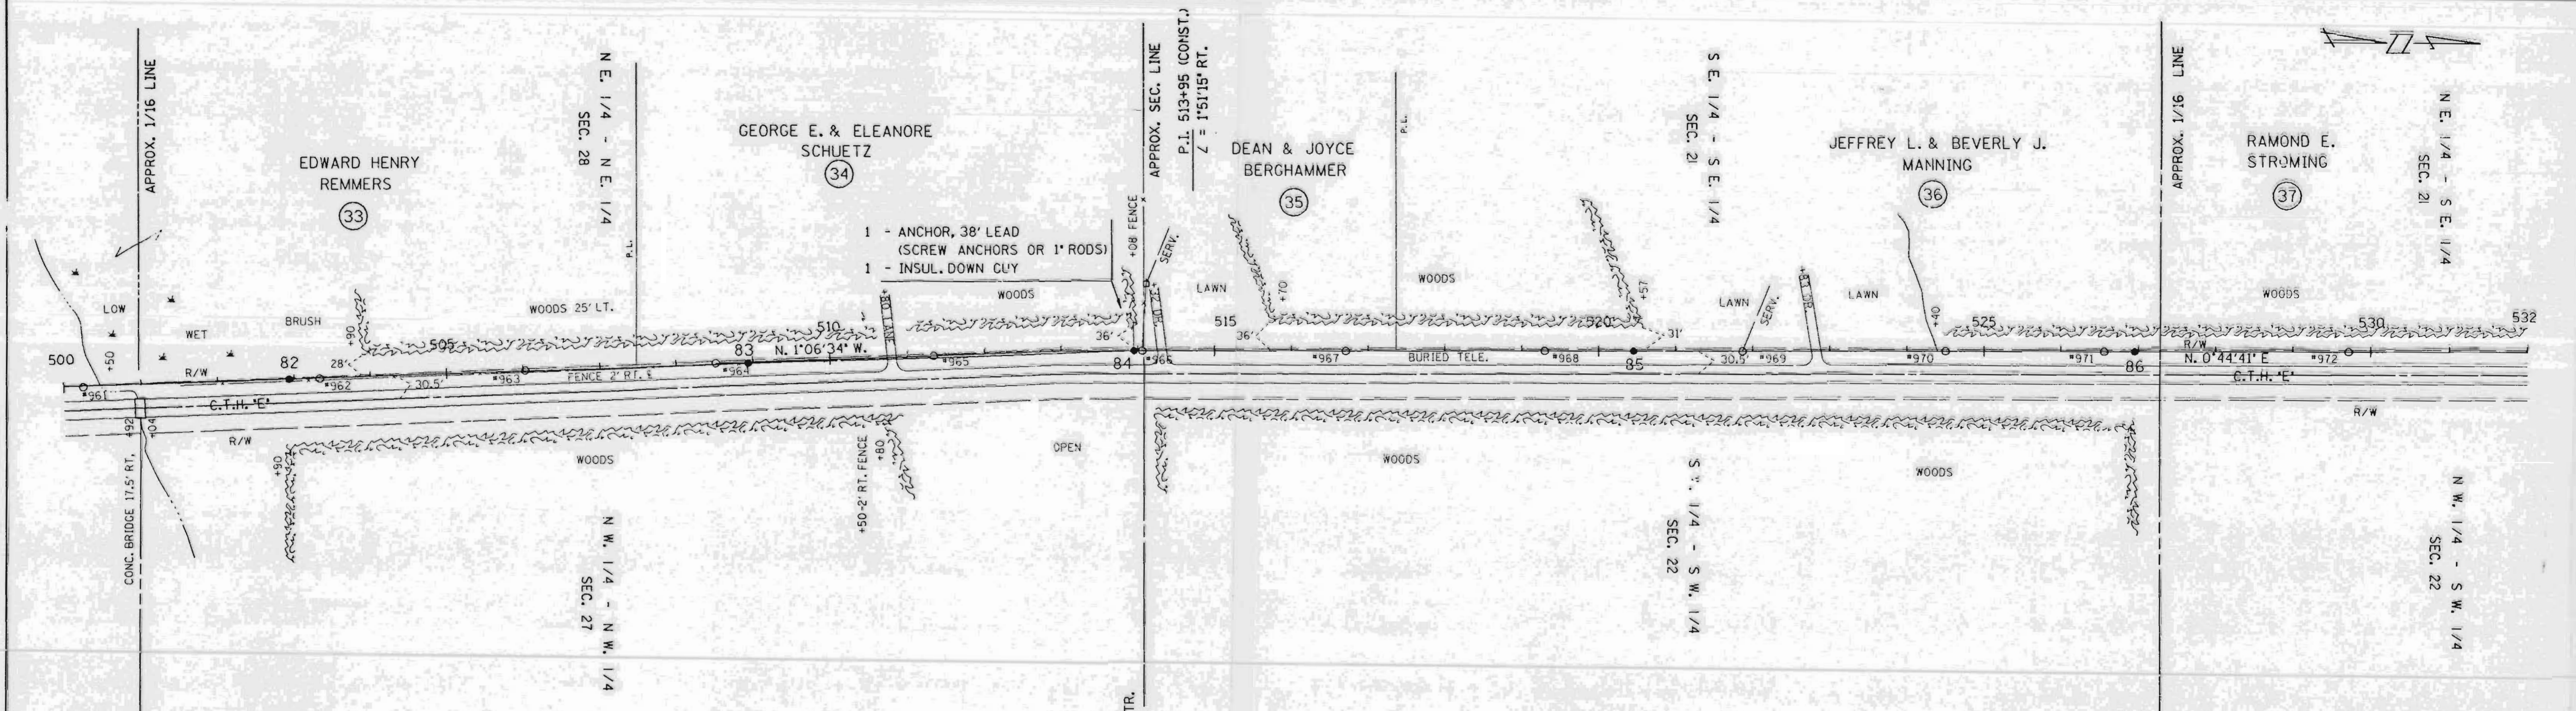

PROFILE	SURVEYED	DATE
	GRADES	
	CHECKED	
	BY	
	NO. OF	
	REVISIONS	

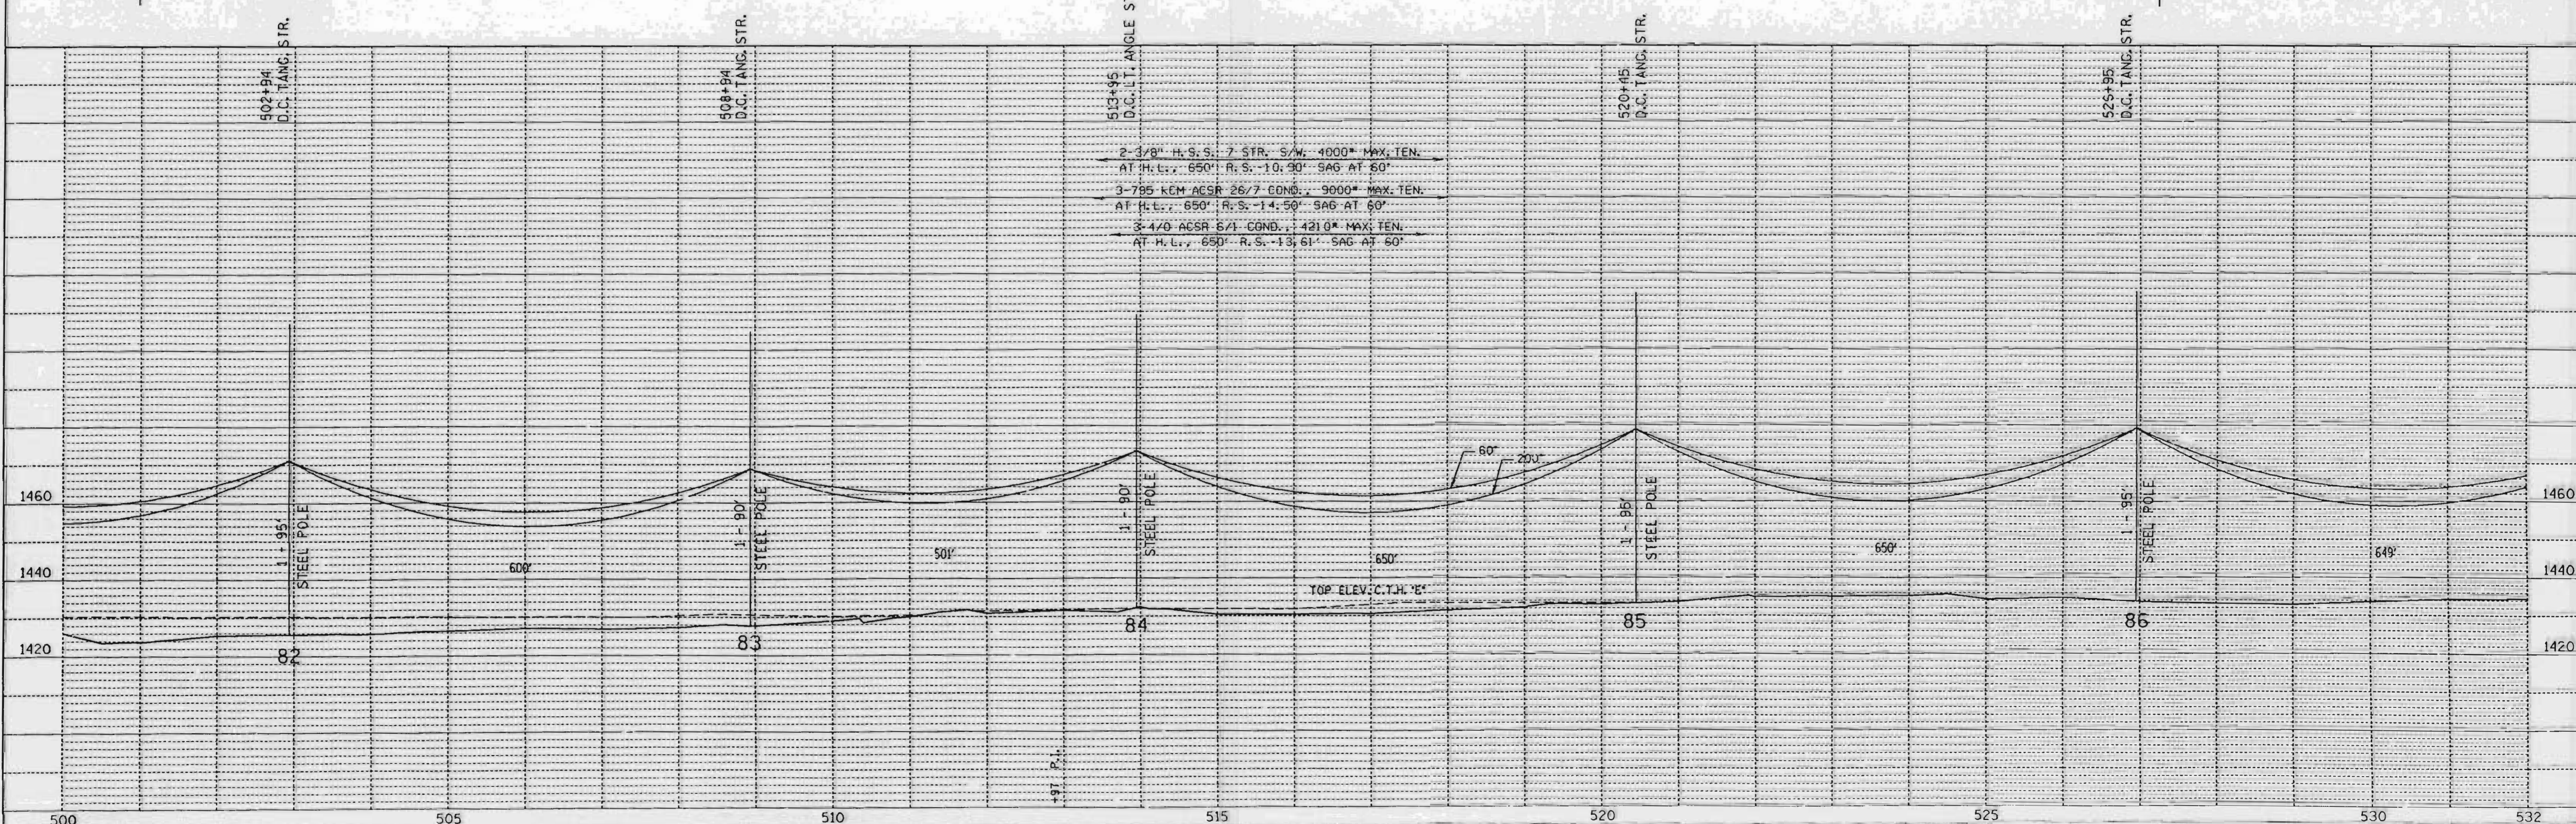



SINGLE PLAN AND PROFILE -- CADD 12/18/98

REV. BY	APP'D.	DATE
SURV. APP'D.	ENGR.	10-23-90
ENGR. APP'D.	ENGR.	10-22-90

LINE G-7

SHEET 17

L160B

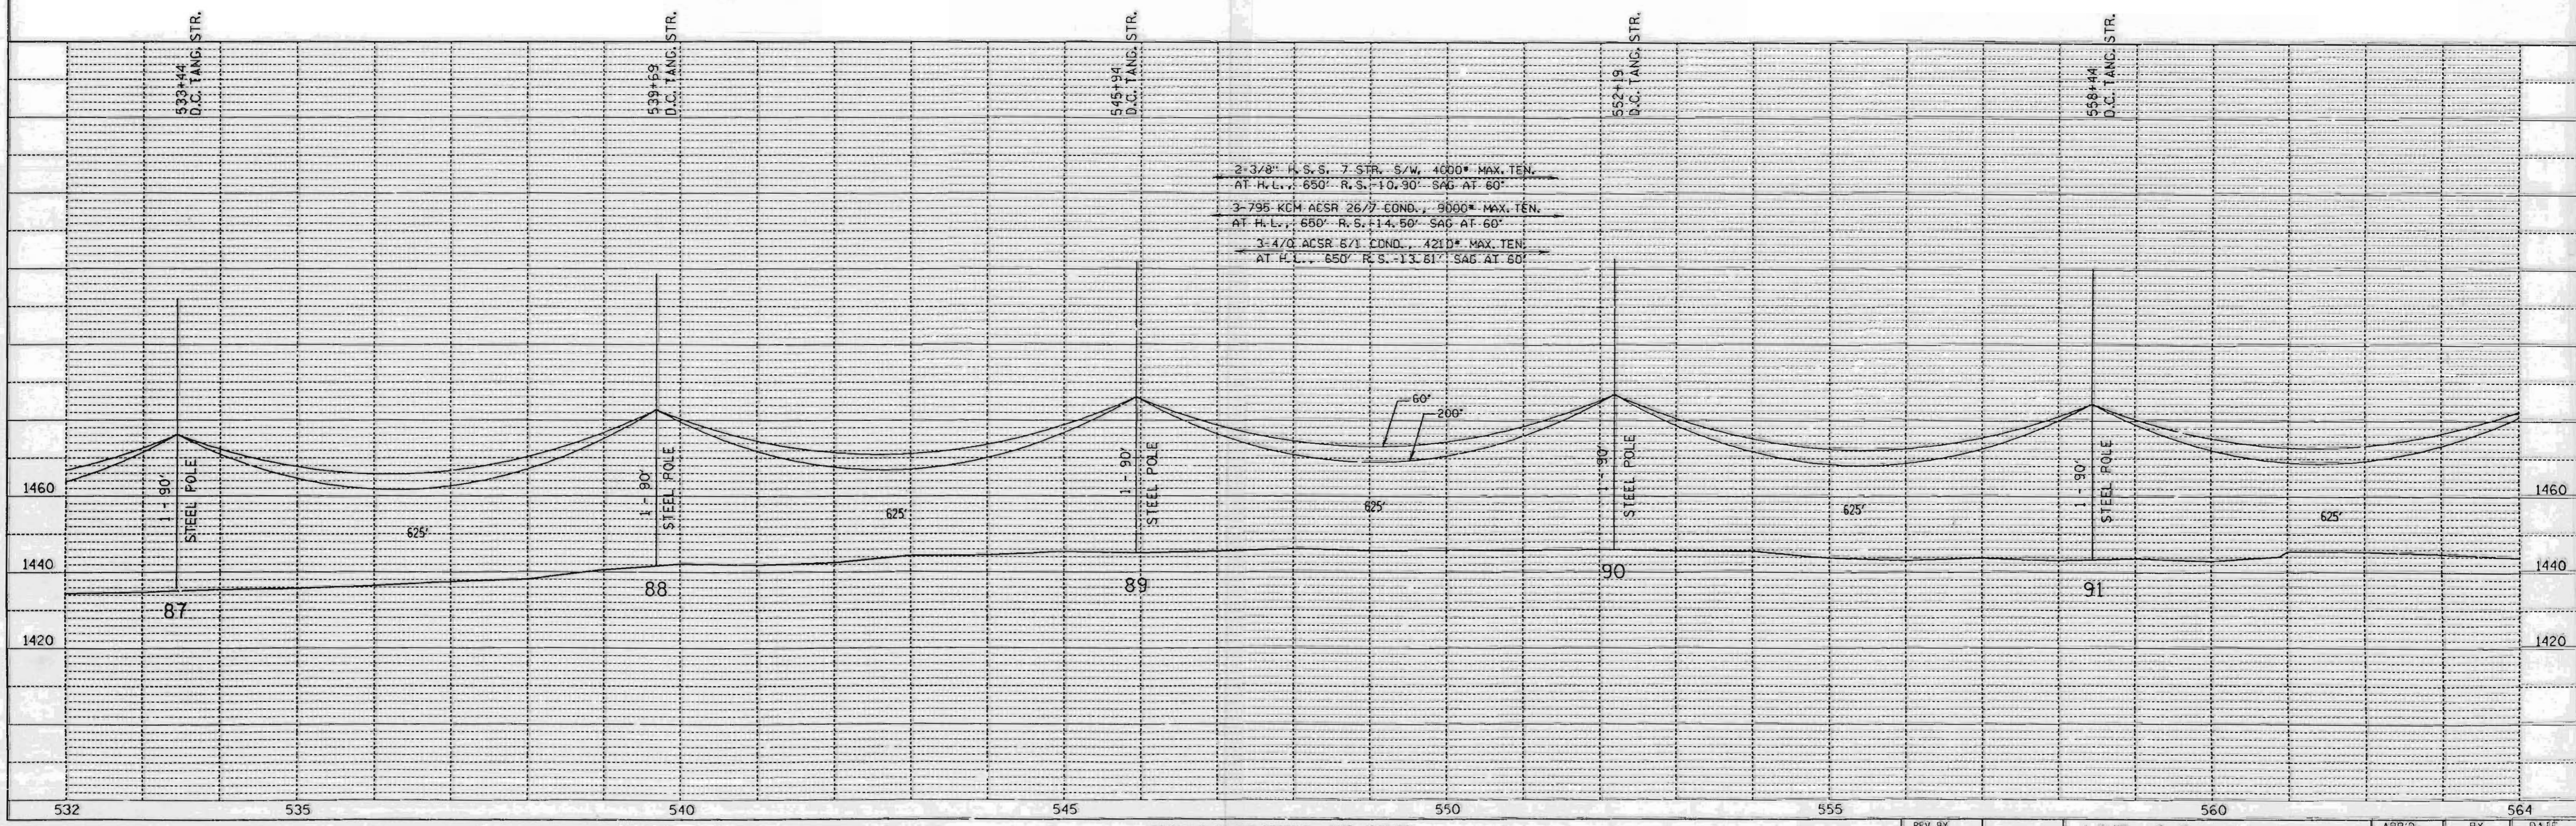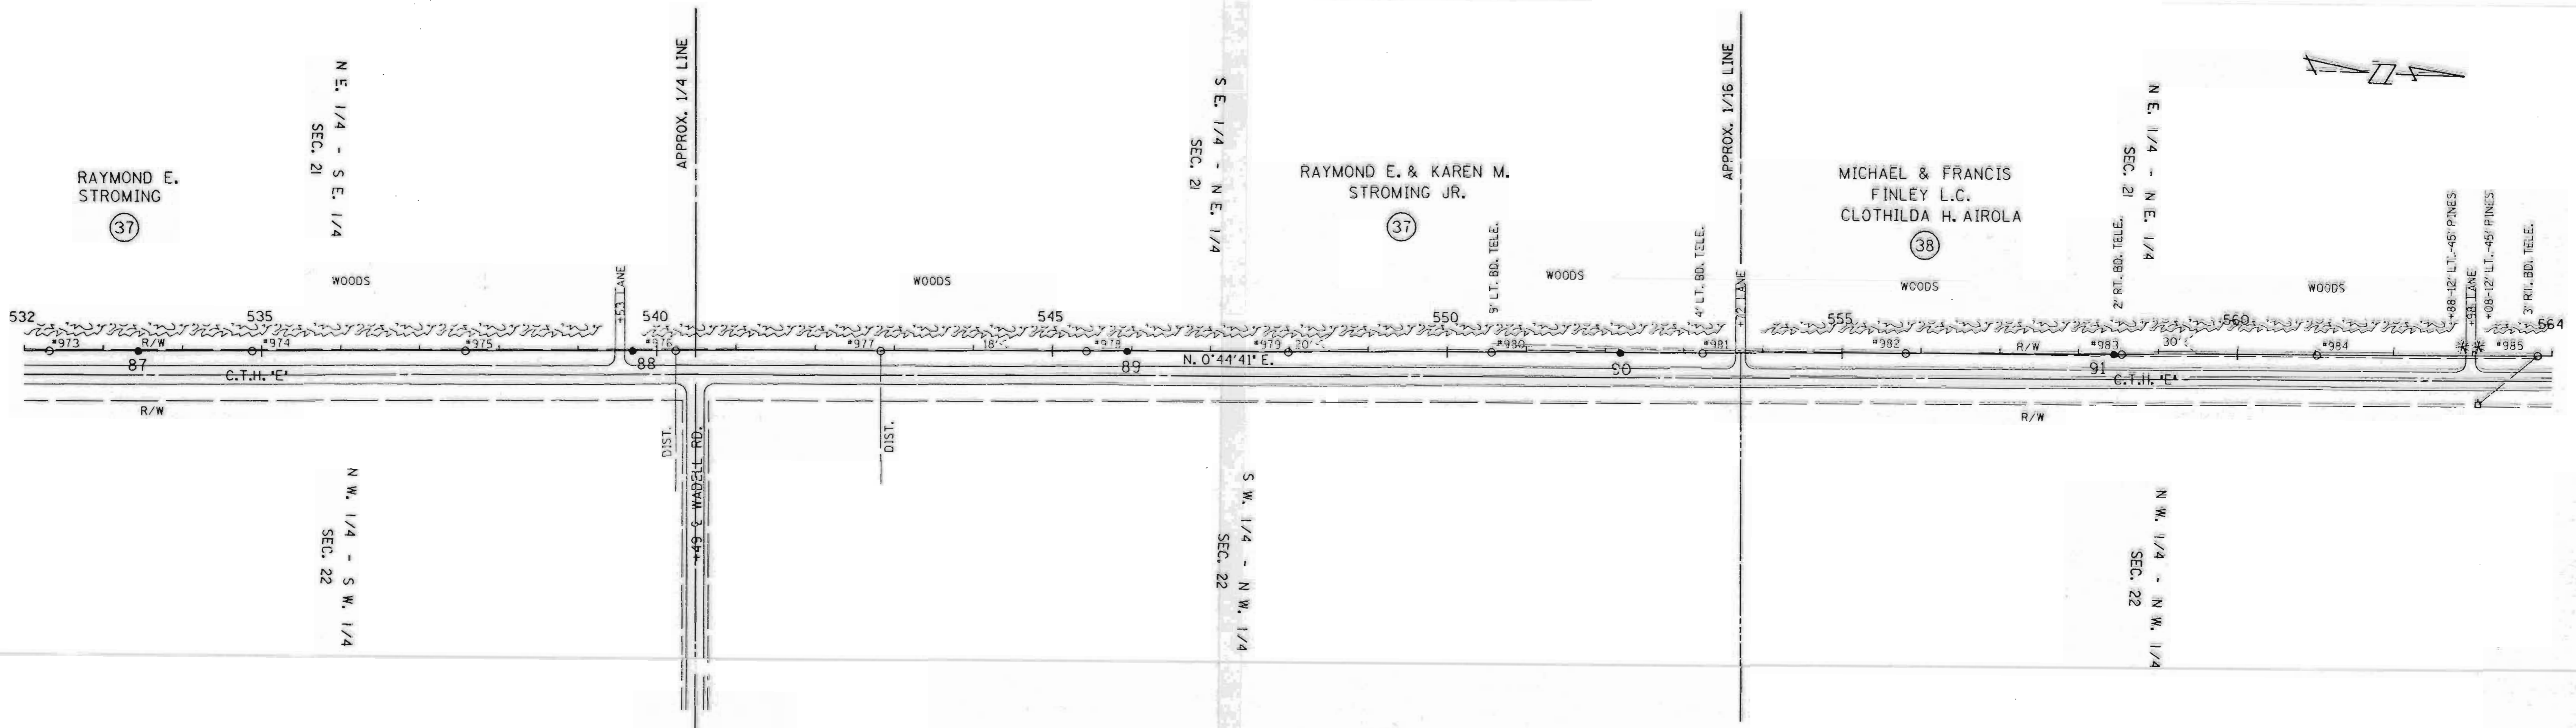

DATE	
BY	
PLAN	SURVEYED
	PLOTTED
	NOTE BOOK
	NO.
	CHECKED
	R/W
	CHECKED
	NO.

DATE	
BY	
PROFILE	SURVEYED
	PLOTTED
	NOTE BOOK
	NO.
	CHECKED
	R/W
	CHECKED
	NO.

SINGLE PLAN AND PROFILE -- CADD 12/18/98

REV. BY		LINE C-7	APP'D.	BY	DATE
SURV. APP'D.			ENGR.	EAP	10-23-98
ENGR. APP'D.				DAV	10-27-98

SHEET 18
L161A

