


- 1 - ANCHOR, 45' LEAD
- 1 - PLAIN DOWN GUY

3-477 KBM ACSR 24.7 COND. 5000' MAX. TEN.
 AT H.L. 350' R.S. 5.42' SAG AT 60'
 1-5/16" H.S.S. 7 STR. S.W. 127.7' MAX. TEN.
 AT H.L. 350' R.S. 2.86' SAG AT 60'

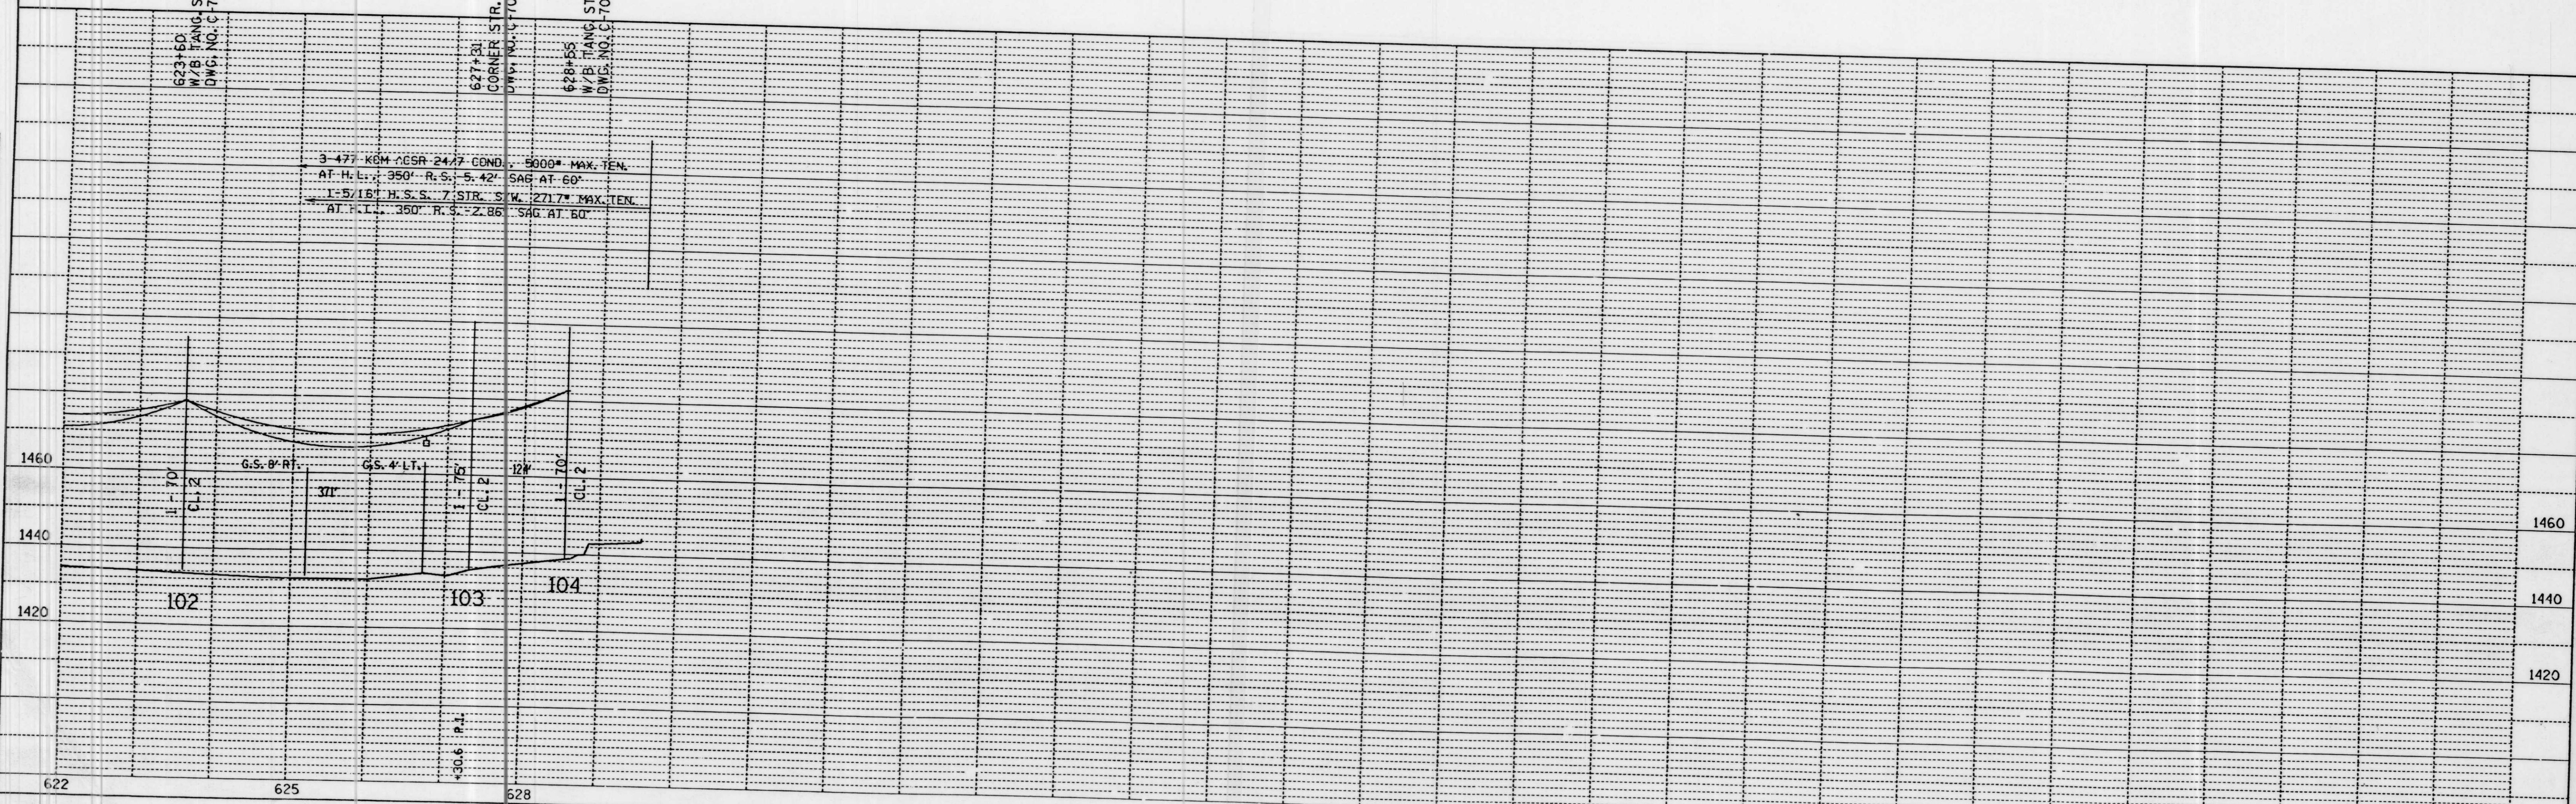

SINGLE PLAN AND PROFILE -- CADD 12/18/98

REV. BY	APP'D.	BY	DATE
SURV. APP'D.	SURVEY	EAP	10-23-90
ENGR. APP'D.	ENGR.	DVL	10-22-90

LINE G-7

SHEET 21

L162B

DATE	
BY	
PLANNING	
ENGINEERING	
CONSTRUCTION	
NOTE BOOK	
NO.	

DATE	
BY	
PLANNING	
ENGINEERING	
CONSTRUCTION	
NOTE BOOK	
NO.	