


**LOCATED IN THE NE 1/4-NW 1/4. SECTION 23. T35N. R8E
TOWN OF HARRISON, LINCOLN
COUNTY, WISCONSIN**

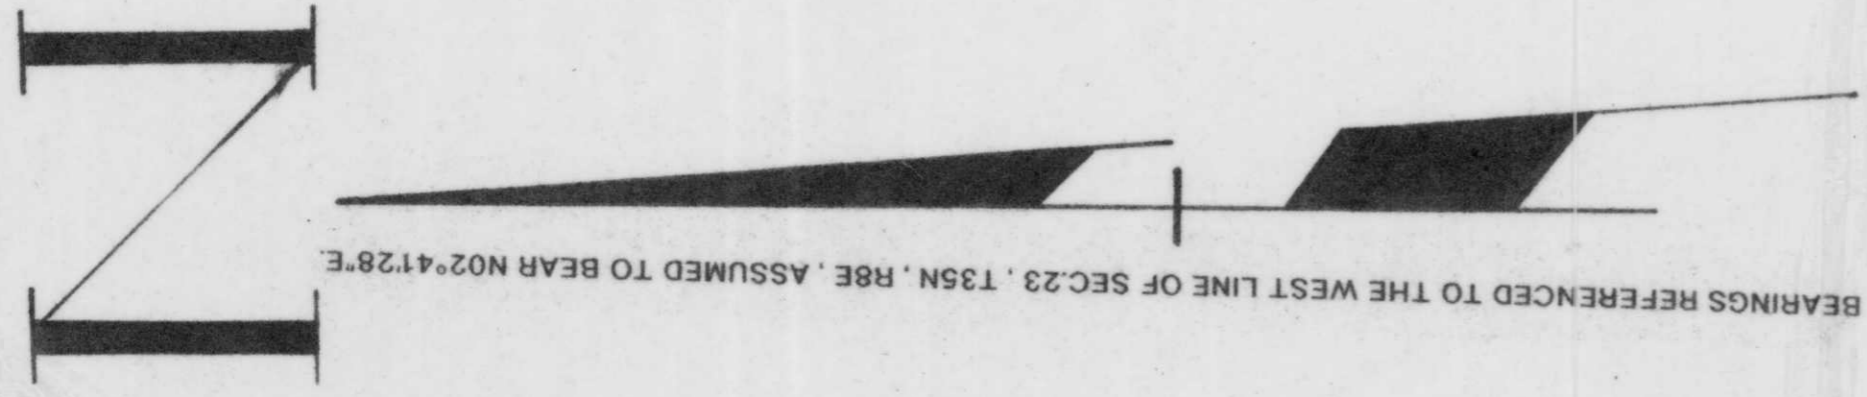

- LEGEND:**
- FOUND 6" X 6" GRANITE MONUMENT
 - SET 1" X 24" IRON PIPE
 - SET P.K. NAIL
 - FOUND 1" IRON PIPE
 - () RECORDED AS

I, WILLIAM E. BANDOW, HEREBY CERTIFY THAT I HAVE SURVEYED THE ABOVE PARCEL OF LAND UNDER THE DIRECTION OF MR. JIM DOMBECK AND THAT THE SURVEY IS A TRUE AND CORRECT REPRESENTATION OF THE LANDS SURVEYED TO THE BEST OF MY KNOWLEDGE AND BELIEF. THAT THE SURVEY HAS BEEN MADE IN ACCORDANCE WITH THE PROVISIONS OF CHAPTER 191, WISCONSIN STATUTES, AND THAT THE SURVEY HAS BEEN COMPLETED WITH THE PROVISIONS OF SECTION 17 OF THE WISCONSIN ADMINISTRATIVE CODE.

William E. Bandow
WILLIAM E. BANDOW
DATE 6-6-94

RECEIVED AT LINCOLN COUNTY
COURTHOUSE THIS 13 DAY
OF Sept 1994.
Pat Quake
TAX DESCRIPTION OFFICE



SURVEY FOR
JIM & SALLY DOMBECK
SCALE 1" = 100'
DATE 5/23/94
DWG. NO. **9363**
GENISOT AND ASSOCIATES, INC.
RHINELANDER, WIS.

L188 A