

NO.	DESCRIPTION	DATE

NOTES:  
FIELD SURVEY DONE  
3/20/95.

**BHA**  
**BECHER-HOPPE ASSOCIATES INC.**  
330 FOURTH ST. P.O. BOX 8000 WAUSAU, WI 54982-8000  
Telephone: (715) 842-8000 Fax: (715) 842-8000

SUBCONSULTANT'S

PROJECT:  
**NORTHERN WIRE  
MERRILL, WI**


OWNER:  
**NORTHERN WIRE CORP.**

SHEET TITLE:  
**TOPOGRAPHY  
SURVEY**

PROJECT NUMBER:  
**95040**

DRAWING FILE NAME:  
**N-WIRE.DWG**


SHEET NUMBER

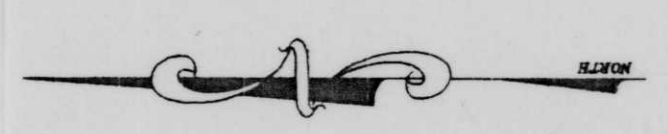

**LEGEND**

- POWER POLE
- ⊗ FIRE HYDRANT
- OH-E --- OVERHEAD ELECTRIC
- - - - - FENCE
- > GUY WIRE
- ⊕ SIGN
- ||| CONCRETE CURB


WE CERTIFY THAT WE HAVE SURVEYED THE ABOVE-DESCRIBED PROPERTY AND THAT THE ABOVE PLAN IS AN ACCURATE SURVEY AND A TRUE REPRESENTATION THEREOF AND CORRECTLY SHOWS THE EXTENTS, BOUNDARY LINES AND LOCATION OF BUILDINGS AND OTHER IMPROVEMENTS, ROADS, DRIVEWAYS, AND OTHER APPARENT EASEMENTS ON SAID PROPERTY AND THE CORRECT MEASUREMENTS THEREOF.

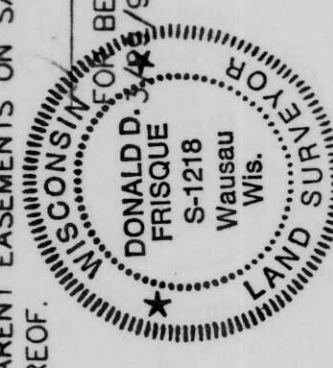

DONALD D. FRISQUE  
FRISQUE  
S-1218  
Wausau  
WISCONSIN STATE SURVEYOR

3-31-95  
3-31-95  
3-31-95

**L195A**

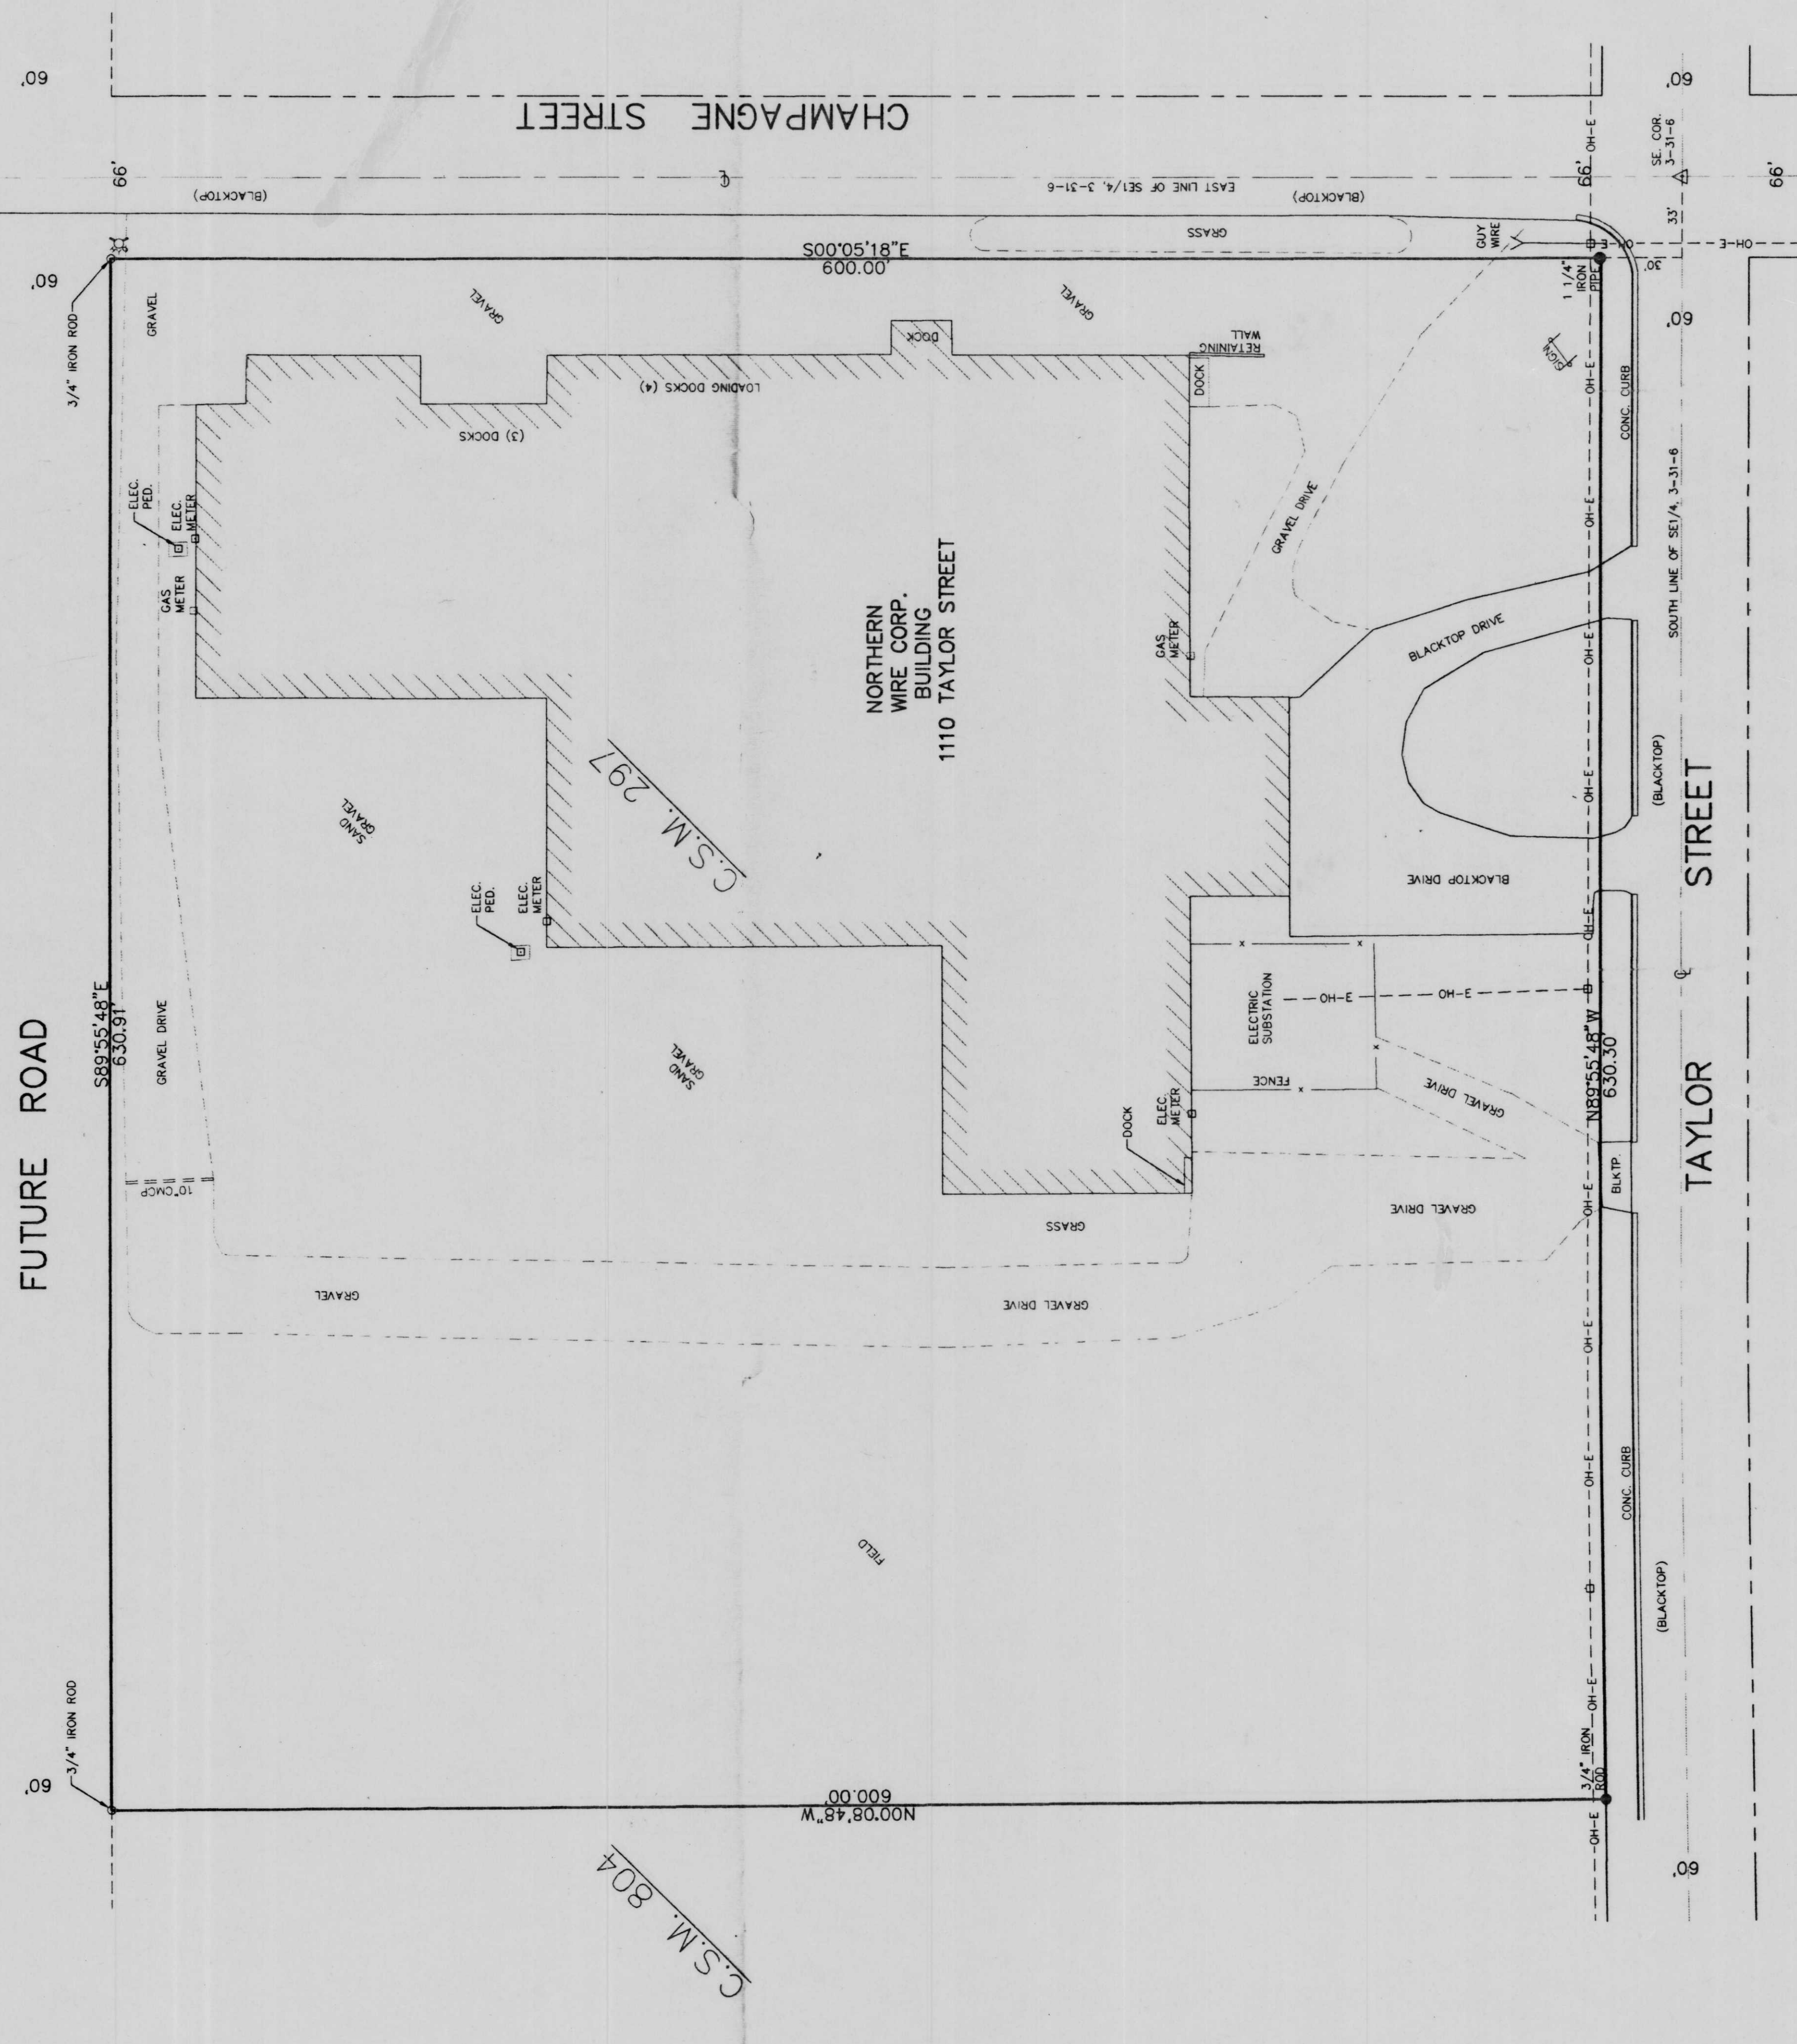

FUTURE ROAD

CHAMPAGNE STREET

NORTHERN WIRE CORP. BUILDING  
1110 TAYLOR STREET

TAYLOR STREET

C.S.M. 804

C.S.M. 297