



PRELIMINARY PLAT OF: BRIARWOOD

PART OF THE NORTHWEST 1/4 OF THE NORTHEAST 1/4 AND PART OF THE SOUTHEAST 1/4 OF THE NORTHEAST 1/4, SECTION 20, TOWNSHIP 31 NORTH, RANGE 7 EAST, TOWN OF PINE RIVER, LINCOLN COUNTY, WISCONSIN.

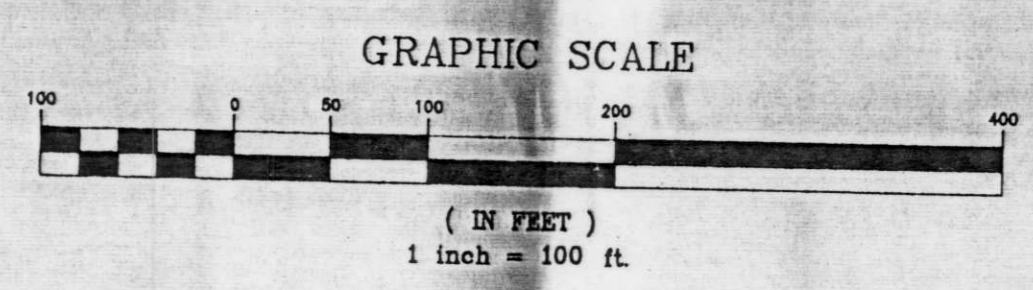

Owner: John Hagedorn
W3750 Center Road
Merrill, WI 54452

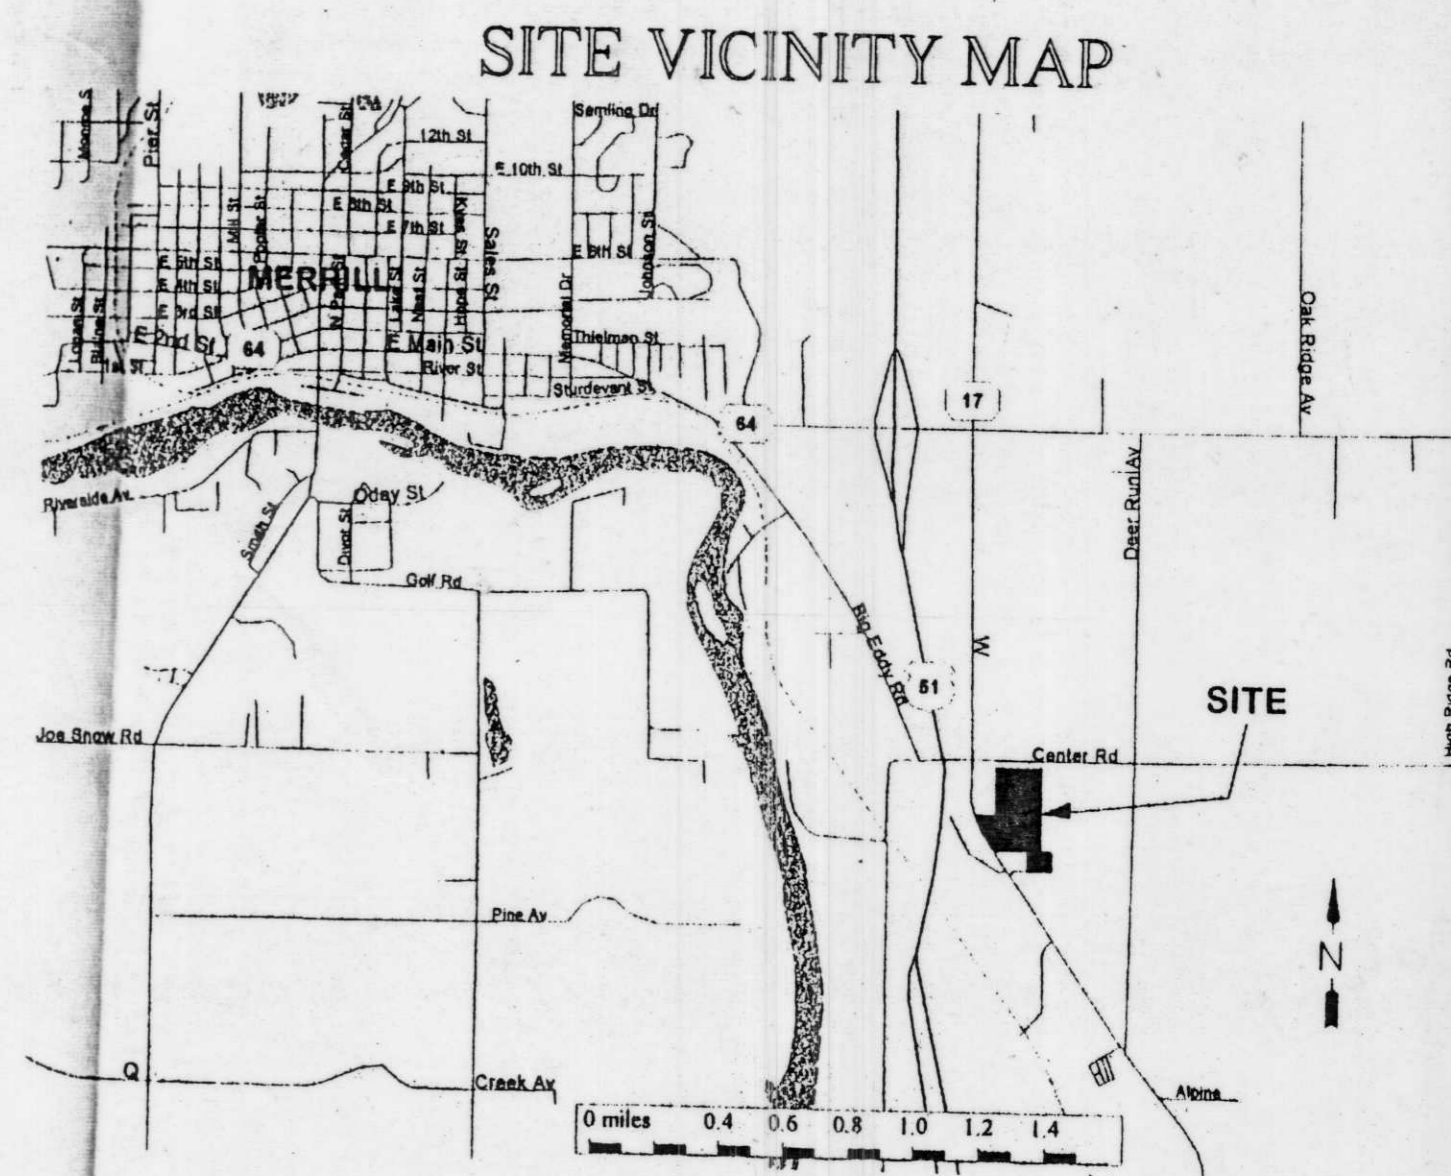

RECEIVED AT LINCOLN COUNTY
COURTHOUSE THIS 25 DAY
OF April 1997
TAX DESCRIPTION OFFICE

PREPARED BY:
R.E.I.
TOM A. RADENZ
4080 N. 20TH AVENUE
WAUSAU, WISCONSIN 54401

L241A