




JAMES & DOREEN GAEU

SCHULT FARMS —
JAMES & JEFFREY SCHULT

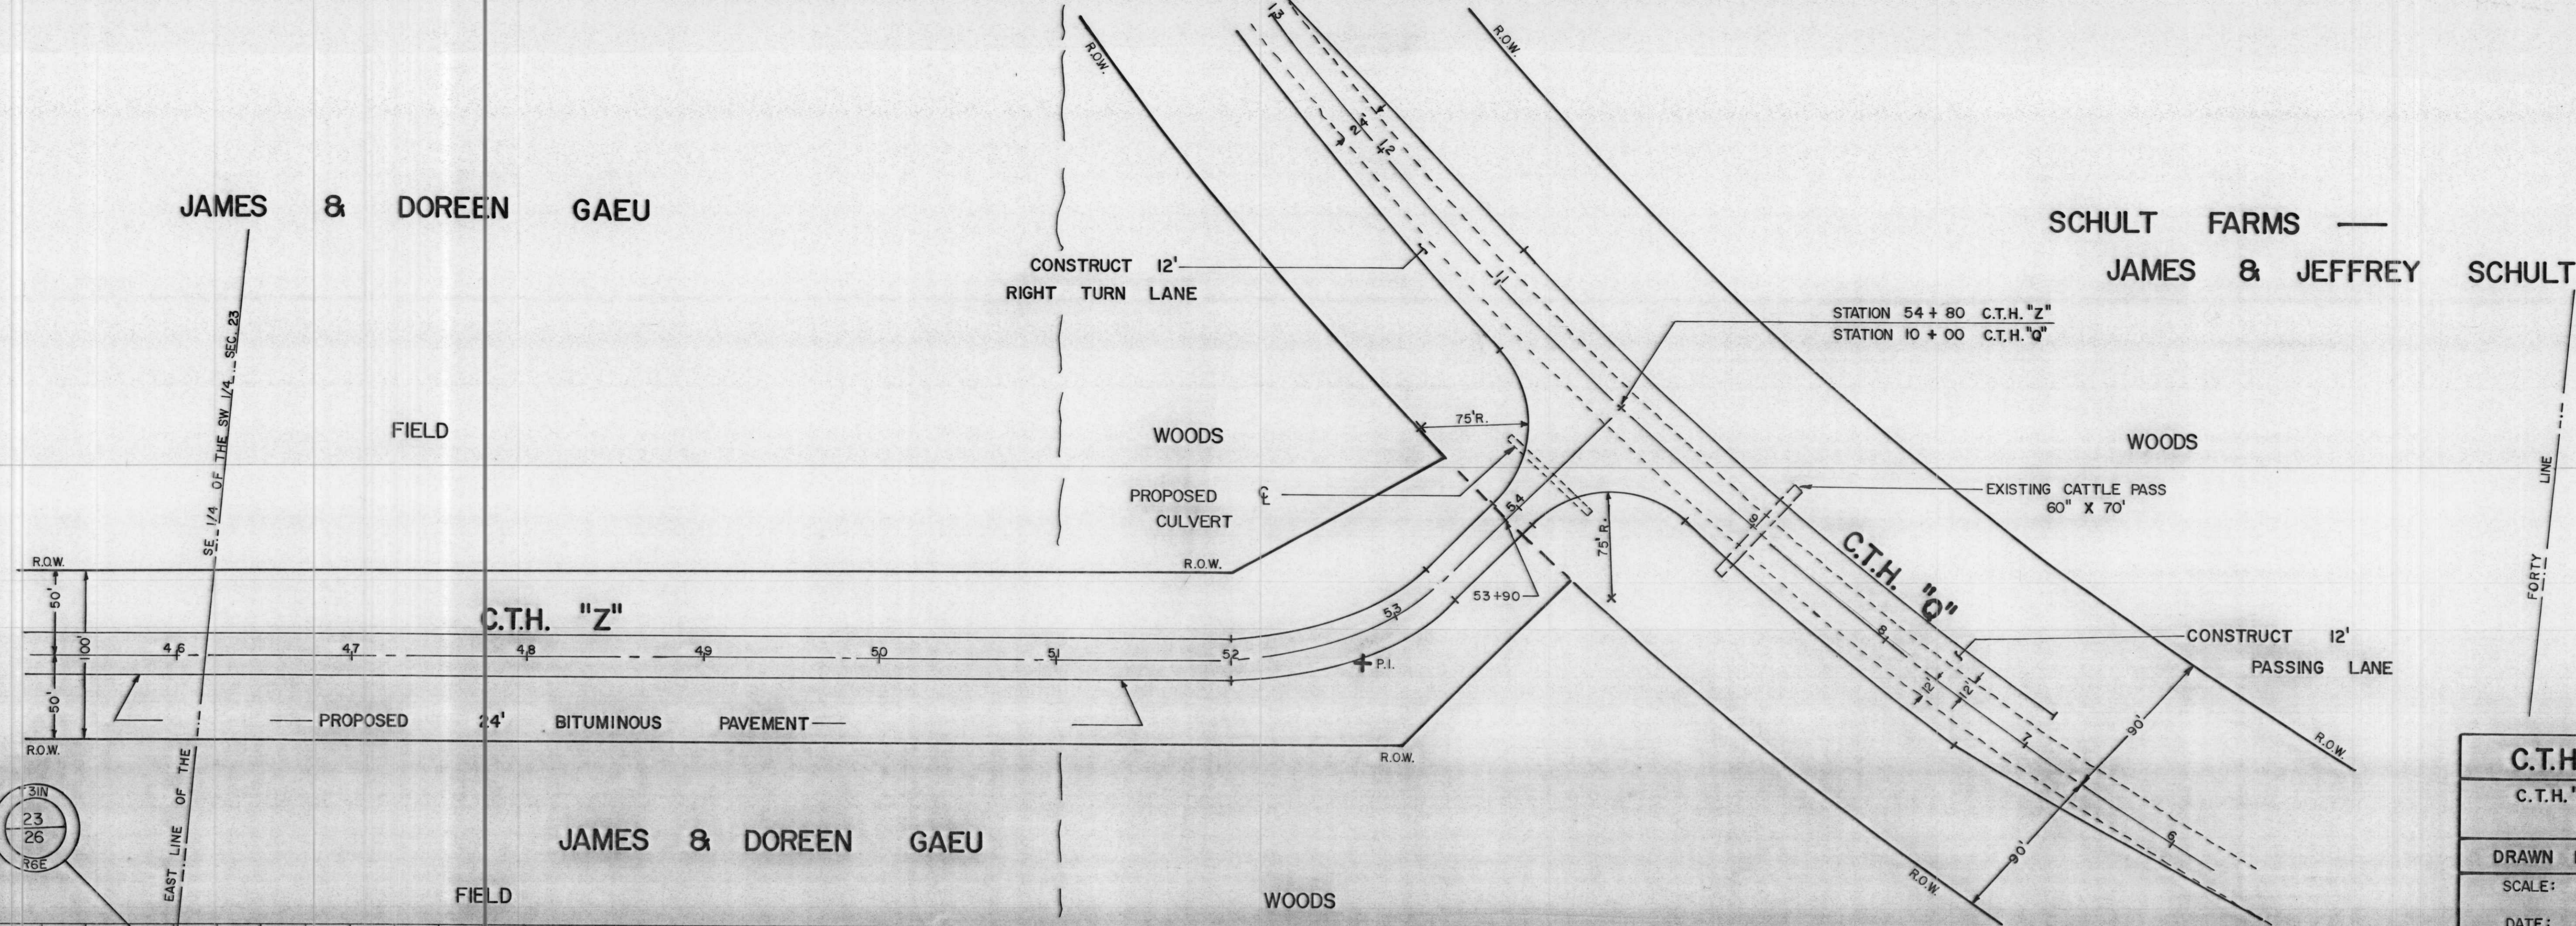

| C.T.H. "Z" EXTENSION | |
|-----------------------------|------------|
| C.T.H. "I" TO | C.T.H. "Q" |
| APPROX. 3/4 MILE | |
| DRAWN BY: JOHN E. SLEWITZKE | |
| SCALE: HORIZONTAL : | 1" = 50' |
| VERTICAL : | 1" = 2' |
| DATE: FEBRUARY 14TH, 1996 | |

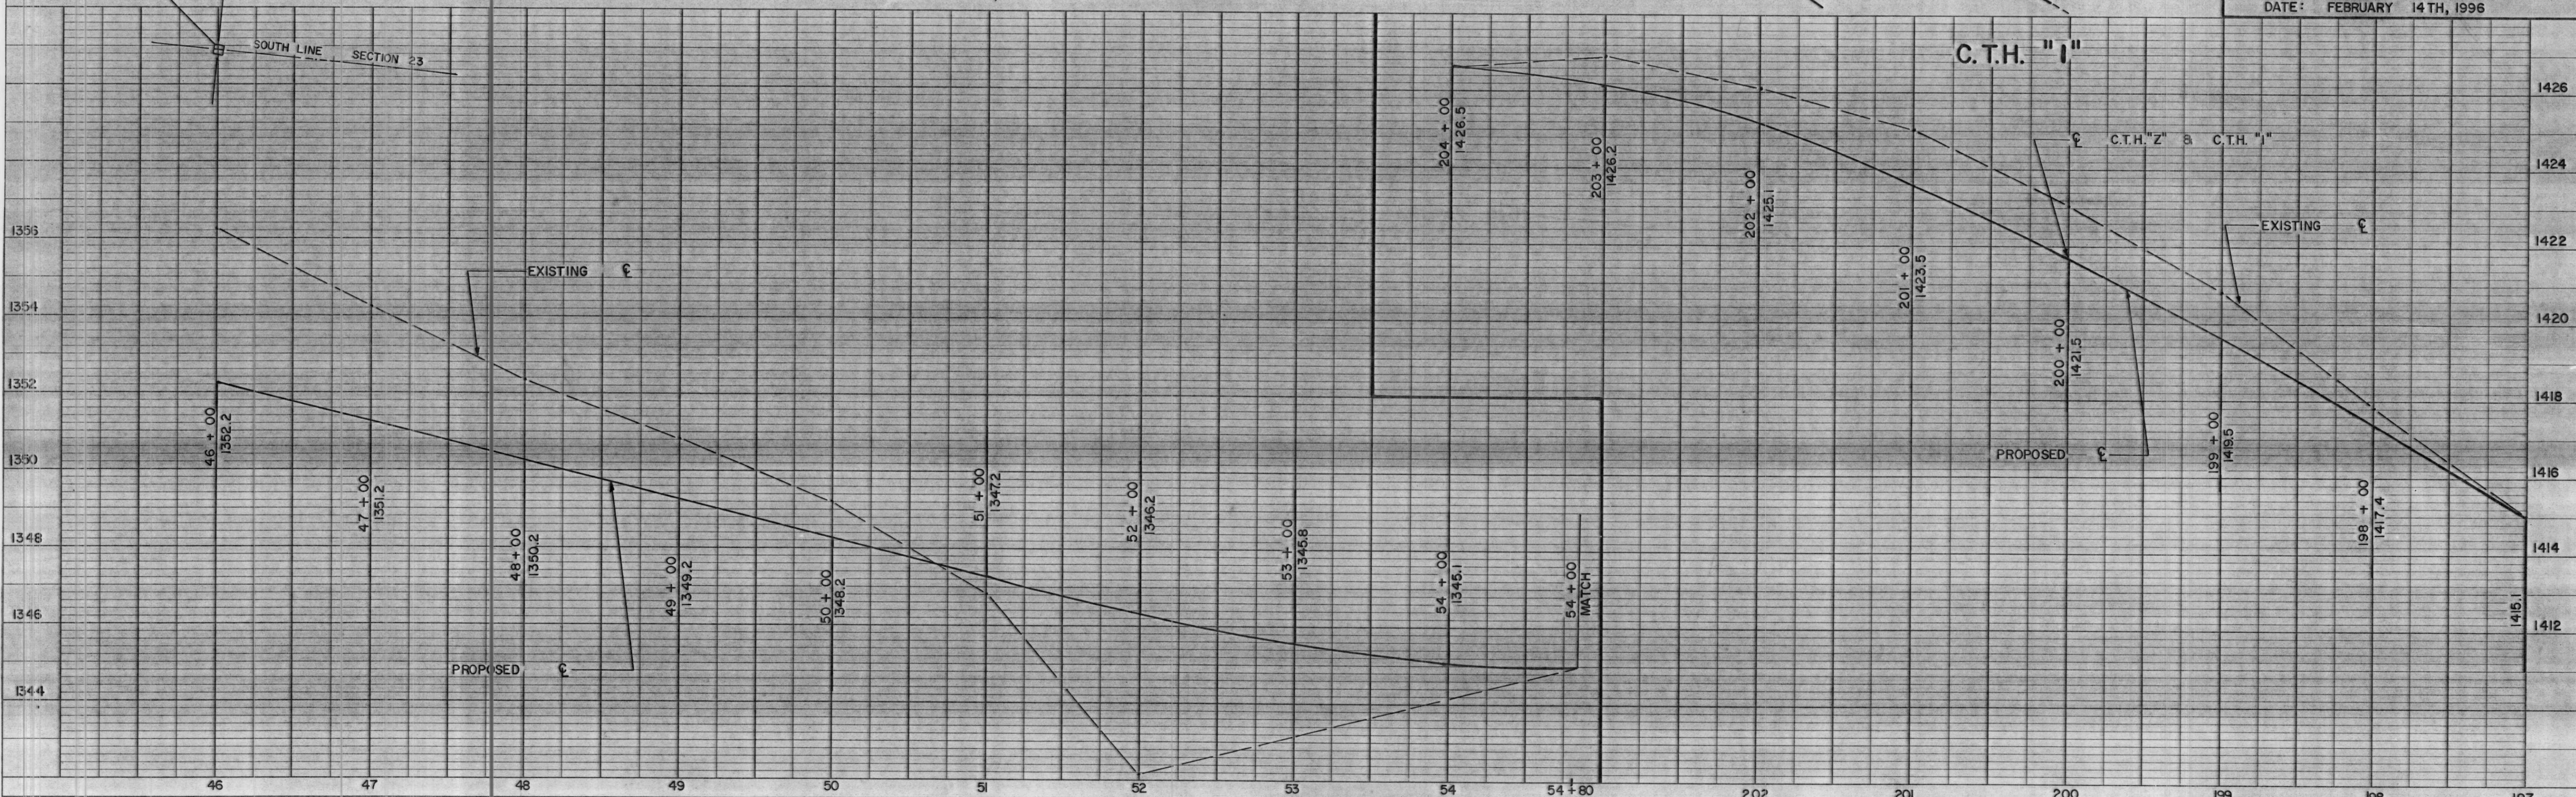
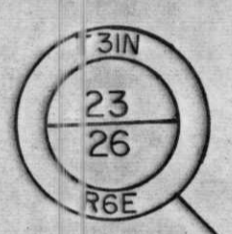


PLATE 1 SINGLE PLAN - PROFILE
CHARLES BRUNING CO.
MADE IN U.S.A.

L242B SHEET 3 OF 3