


CERTIFIED SURVEY MAPS NUMBER 38-42  
 PART OF THE NW¼ OF SEC 16, T34N, R8E  
 TWP OF HARRISON, LINCOLN Co., WISCONSIN

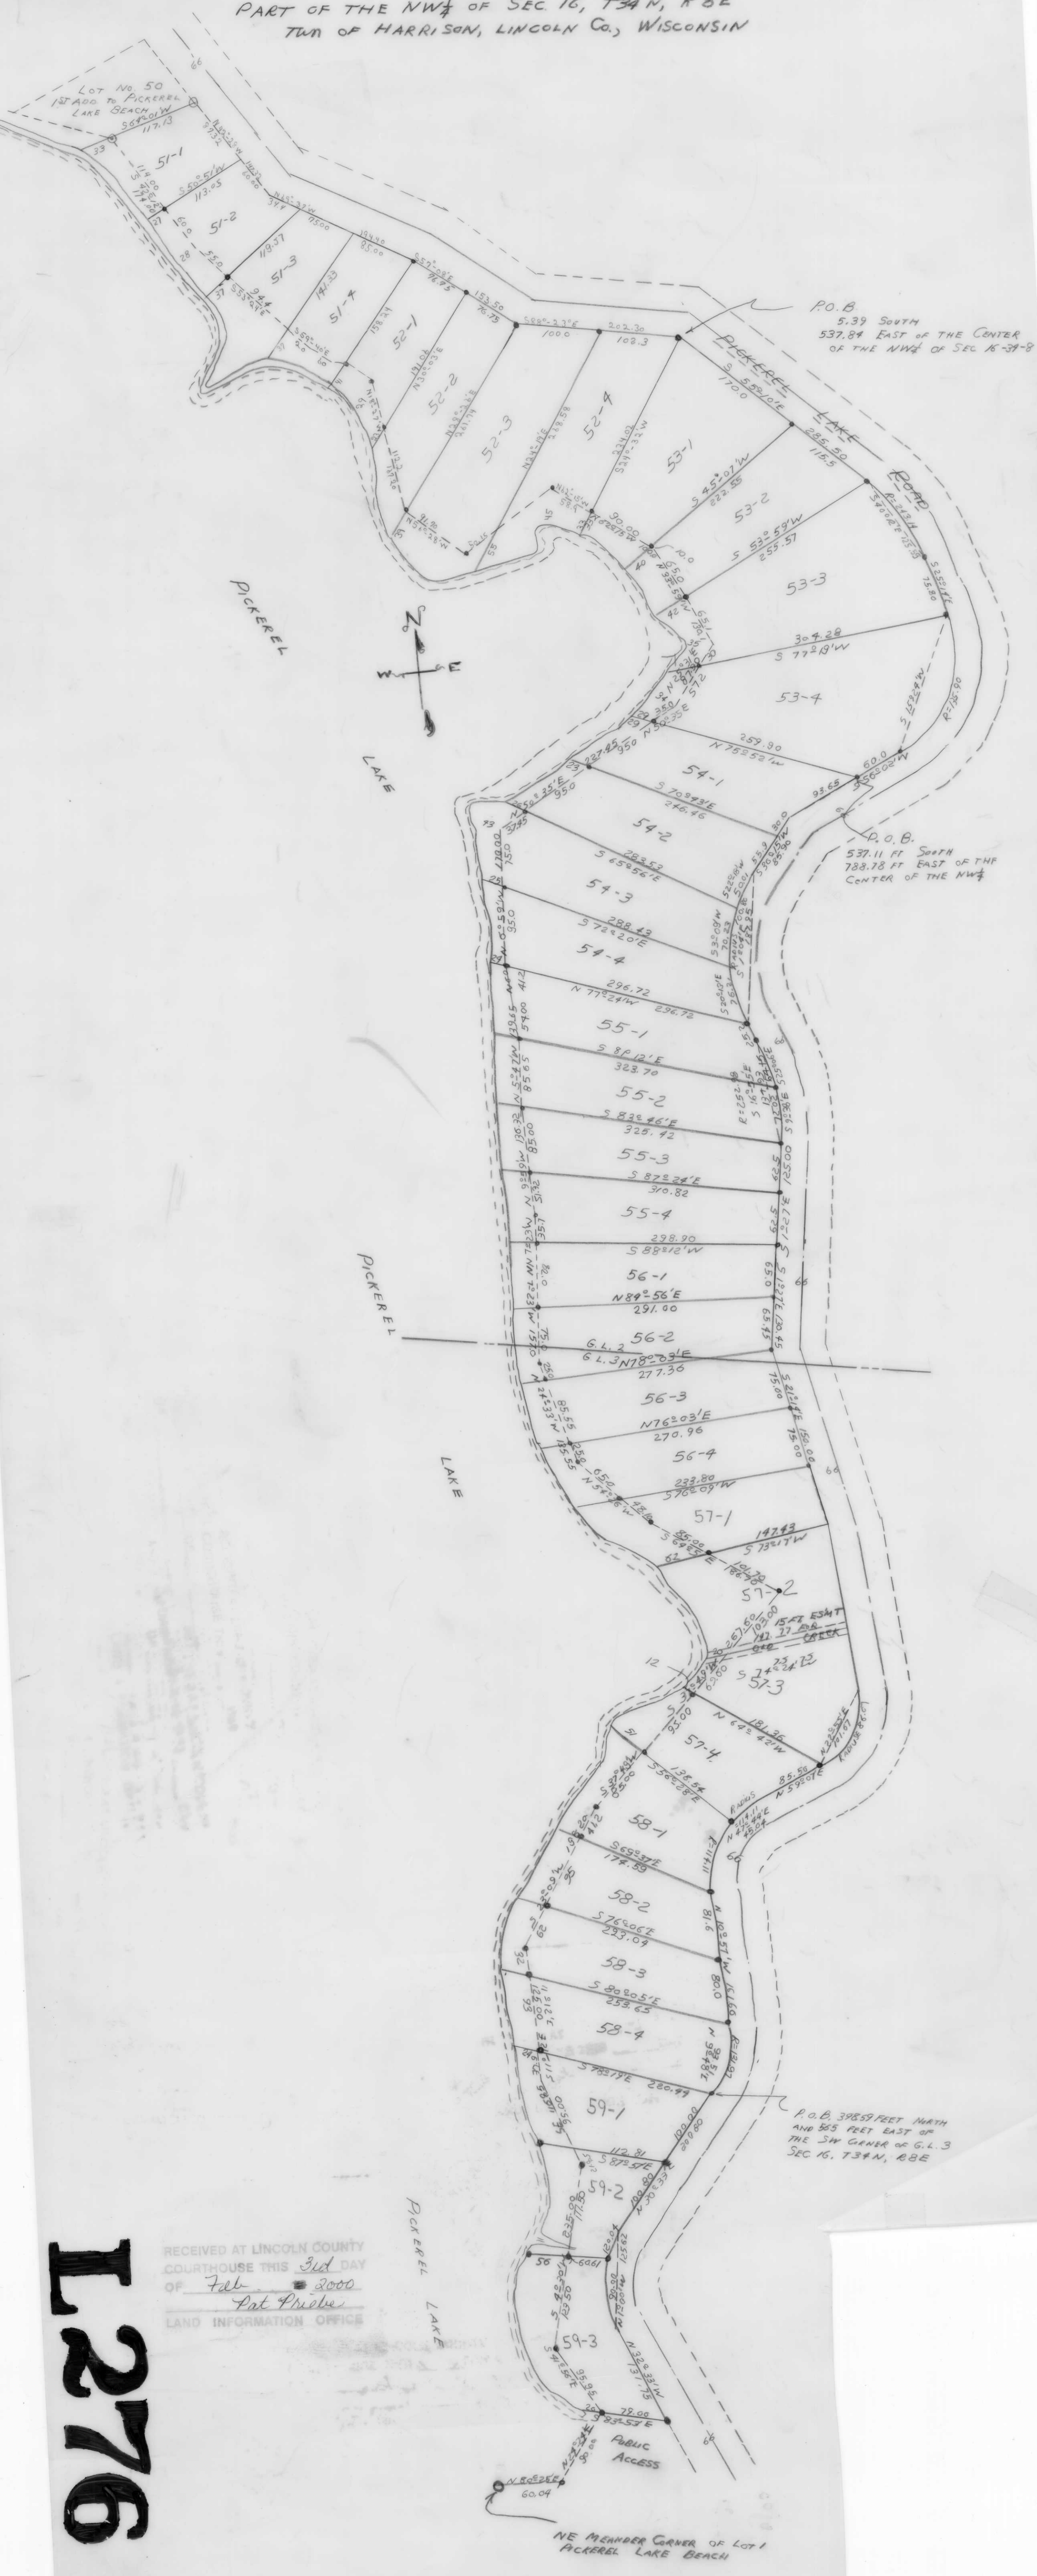

P.O.B.  
 5.39 SOUTH  
 537.84 EAST OF THE CENTER  
 OF THE NW¼ OF SEC 16-34-8

P.O.B.  
 537.11 FT SOUTH  
 788.78 FT EAST OF THE  
 CENTER OF THE NW¼

P.O.B. 398.59 FEET NORTH  
 AND 505 FEET EAST OF  
 THE SW CORNER OF G.L. 3  
 SEC 16, T34N, R8E

RECEIVED AT LINCOLN COUNTY  
 COURTHOUSE THIS 3rd DAY  
 OF Feb 2000  
 Pat Probe  
 LAND INFORMATION OFFICE

I 276

NE MEANDER CORNER OF LOT 1  
 PICKEREEL LAKE BEACH