


Part of
 NW 1/4, of the SW 1/4
 SECTION 13
 T. 34 N., R. 6 E.
 LINCOLN COUNTY, WIS.

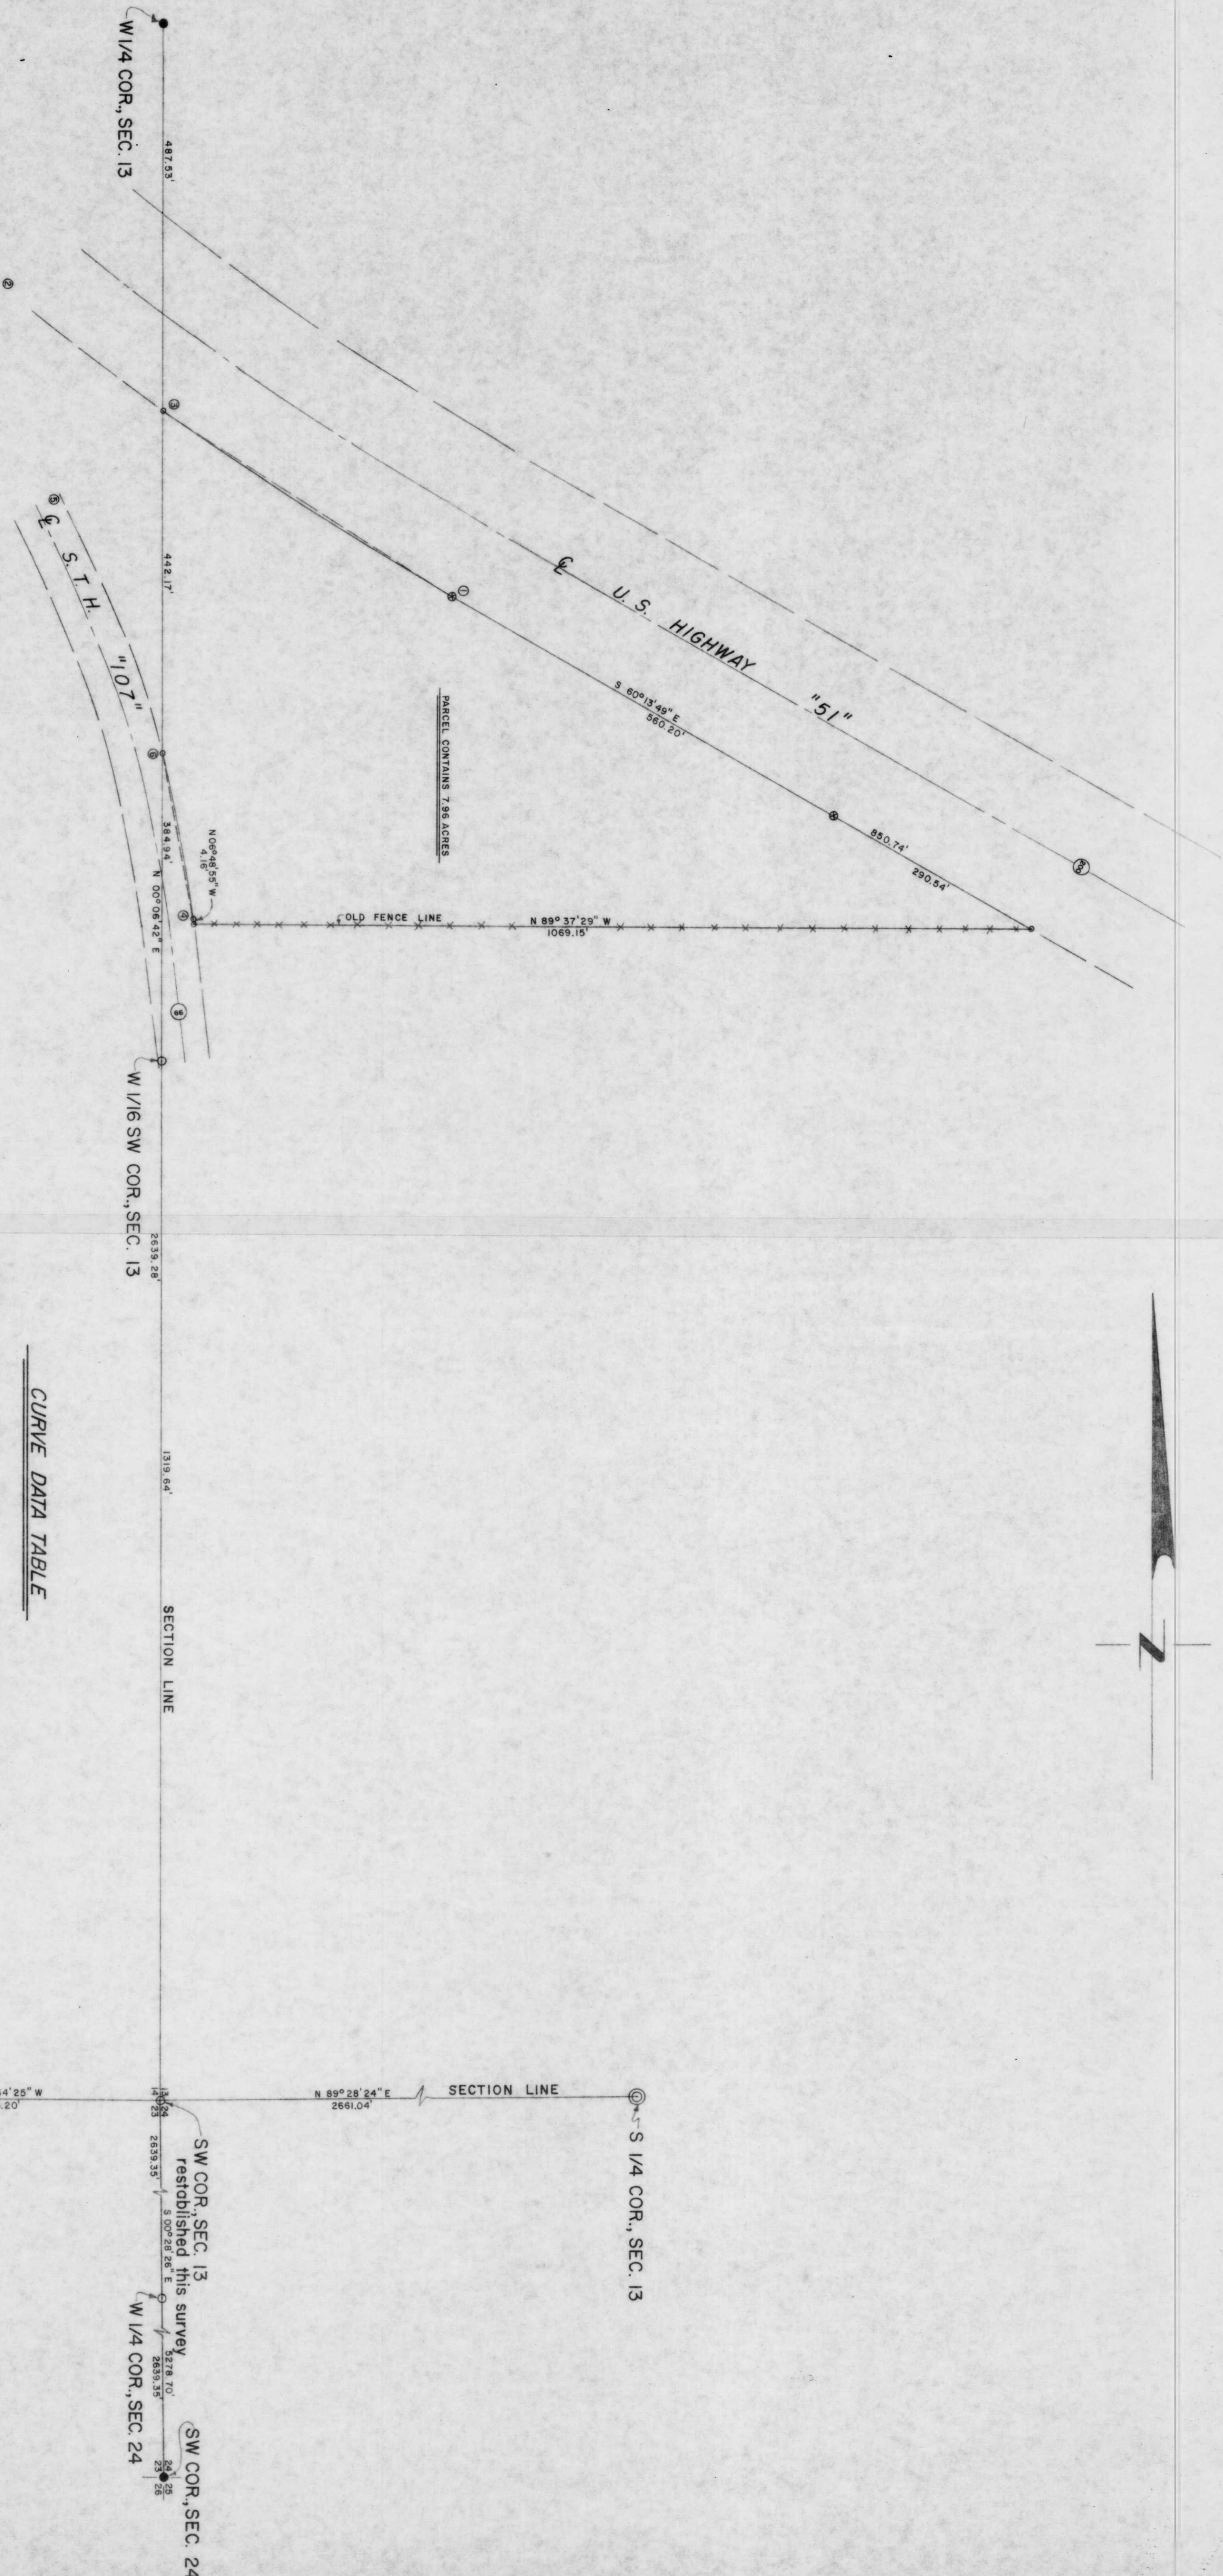

CURVE DATA TABLE

CURVE NO.	RADIUS	ARC DISTANCE	CHORD DISTANCE	CHORD BEARING	CENTRAL ANGLE	TANGENT BEARING
1-2	3919.83	1928.993	1907.647	N 46°08'49" W	28°07'00"	N 60°13'49" W
1-3	3919.83	442.235	442.00	N 56°59'54" W	06°27'50"	N 60°13'49" W
4-5	1501.443	572.992	569.519	N 17°45'01" W	21°52'12"	N 06°48'55" W
4-6	1501.443	213.971	213.950	N 10°53'48" W	08°09'46"	N 06°48'55" W

LEGEND

- 2" IRON PIPE SET THIS SURVEY
- 1" IRON PIPE SET THIS SURVEY
- 2" IRON PIPE FOUND
- YELLOW WOOD N/W FOUND
- ⊙ BEHNSTEN MONUMENT BY R. WHAT IN 1972

RECEIVED AT LINCOLN COUNTY
 COURTHOUSE THIS 9 DAY
 OF 1972
 TAX DISCUSSION OFFICE

TIMBERLAND SURVEYORS TOMAHAWK WIS.

TOWN OF BRADLEY
 TOMAHAWK
 WISCONSIN

DATE: 5 AUG 76
 DWN. BY: L.J.S.
 SCALE: 1" = 100'
 DWG. NO.: 107

