


# WEST LINE SURVEY OF THE SW 1/4 - SW 1/4, SECTION 26, T33N, R8E, TOWN OF RUSSELL, LINCOLN COUNTY, WISCONSIN

BEARINGS REFERENCED TO THE WEST LINE OF SECTION 26, T33N, R8E  
ASSUMED TO BEAR N00°40'44"W.

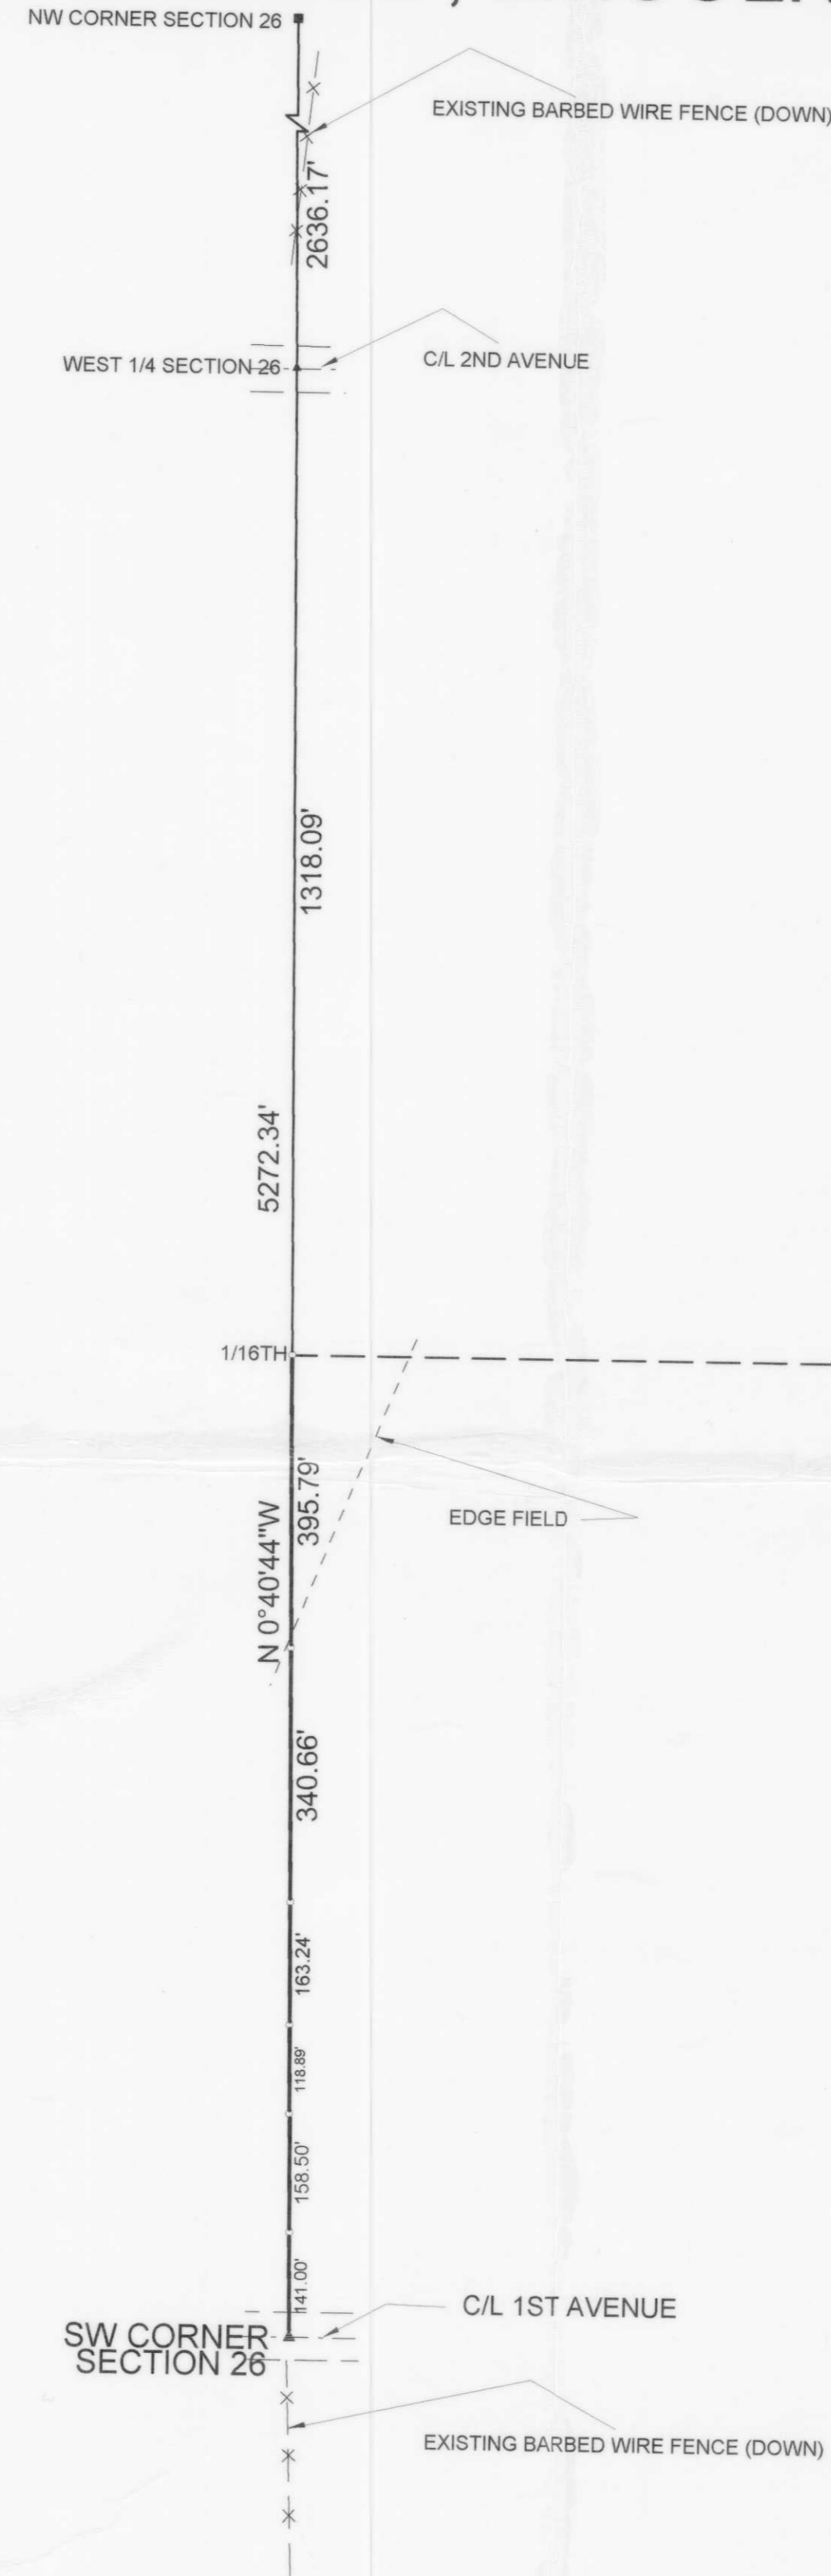

NW-SW

SW-SW

**CORNER NOTES:**

WEST 1/4 SECTION 26: Corner has been dug for by others. No evidence of corner was recovered.  
Permission by Town to redig was denied due to new pavement on Second Avenue.

SW CORNER SECTION 26: Accepted corner location by local testimony, Otto Werner long time resident of area.  
Said corner appears to be in harmony with old fence location running south of First Avenue  
and original government survey calls for creek location.  
Permission to dig for corner was denied due to its location on the east approach of an existing bridge.

**LEGEND**


- FOUND GRANITE MONUMENT
- ▲ SET P.K. NAIL
- SET 1" X 24" IRON PIPE

I, KEVIN P. BIXBY, HEREBY CERTIFY THAT I HAVE SURVEYED THE ABOVE LINE UNDER  
THE DIRECTION OF RANDY GSCHWIND AND THAT THE ABOVE MAP IS A TRUE AND CORRECT  
REPRESENTATION OF THE LINE SURVEYED TO THE BEST OF MY KNOWLEDGE AND BELIEF  
THAT I HAVE COMPLIED WITH THE PROVISIONS OF AE 7 OF THE WISCONSIN ADMINISTRATIVE CODE.

*K. P. Bixby*  
KEVIN P. BIXBY R.L.S. 2343

09/13/00  
DATE

RECEIVED AT LINCOLN COUNTY  
COURTHOUSE THIS \_\_\_\_\_ DAY  
OF \_\_\_\_\_ 20\_\_\_\_  
LAND INFORMATION OFFICE

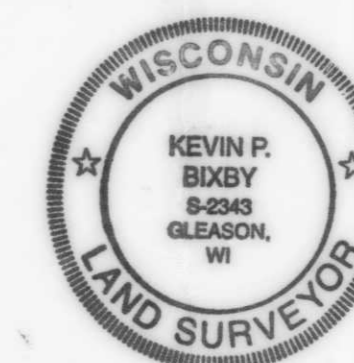

DWG. NO.  
0056

**BIXBY LAND SURVEYING, INC.**  
RHINELANDER, WISCONSIN

SURVEY FOR  
**RANDY GSCHWIND**  
MILWAUKEE, WISCONSIN

SCALE: 1" = 200' DATE: 8/18/00 DWN. BY: K.B.

**L310B**