

MEQUITHY
LAKE

Section Line
1881.74'

Section Line
1319.34'

N. 00° 16' 09" W
5278.16'

S 88° 33' 28" E
2706.79'

North 1/16 Line

North-South 1/4 Line
N 00° 01' 14" E
317.54'

N 1/4 Cor.,
Sec. 19

NE Cor.,
Sec. 19

CN 1/16 Cor.,
Sec. 19

S 1/4 Cor.,
Sec. 19

W 1/16 NW Cor.,
Sec. 19

SW Cor.,
Sec. 19


NW 1/4, of the NW 1/4
and the
NE 1/4, of the NW 1/4
SECTION 19
T. 35 N., R. 7 E.
Town of King
Lincoln County, Wis.

LEGEND

- ⊙ BERNTSEN MONUMENT FOUND IN PLACE.
- AXLE SHAFT FOUND IN PLACE.
- 1 5/8" O.D. IRON PIPE FOUND IN PLACE.
- ⊕ BERNTSEN MONUMENT SET THIS SURVEY.
- 1 5/8" O.D. IRON PIPE SET THIS SURVEY.

I, Lester J. Schmit, Registered Land Surveyor S-1192 hereby certify that I have surveyed the property shown hereon; that this map is a true and accurate representation thereof; that said survey was performed by order of Thomas Wyles; and that I have complied with applicable requirements of s. A-E 7 of the Wisconsin Administrative Code.
Note: Legal descriptions, if any, conforming to this survey have been provided on separate sheets.

Lester J. Schmit
Lester J. Schmit R. L. S. S-1192
Dated this 20th day of January 2002

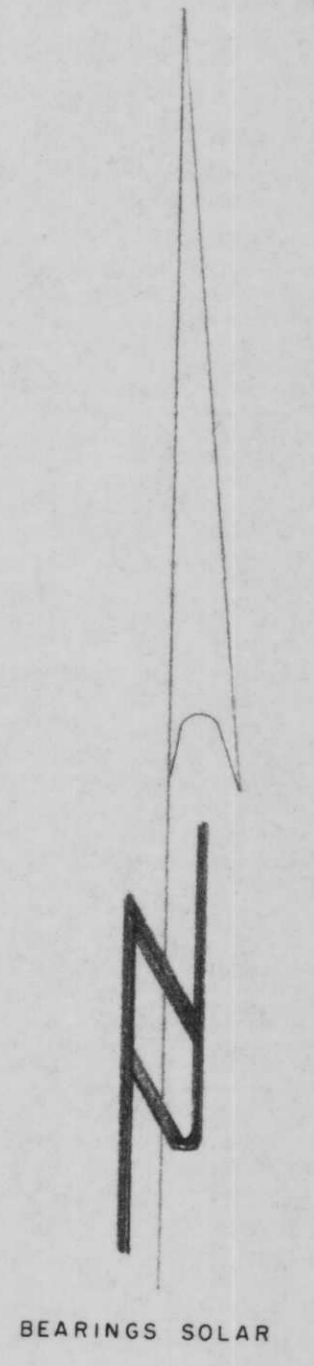

L348A

RECEIVED AT LINCOLN COUNTY
COURTHOUSE THIS 23rd DAY
OF October 20 02
Tommy Dull
LAND INFORMATION OFFICE

TIMBERLAND SURVEYORS TOMAHAWK WIS.	
SURVEY FOR TOM WYLES N 4889 MT. RD. TOMAHAWK, WIS.	
DATE 20 JAN 02	DWN. BY L.J.S. SCALE 1" = 100'
REVISED	BY DWG. NO.
REVISED	BY 1053-1