


SE 1/4, of the NW 1/4  
 and part of the  
 SW 1/4, of the NW 1/4  
 SECTION 17  
 T. 32 N., R. 6 E.  
 Town of Rock Falls  
 Lincoln County, Wis.

LEGEND

- 7" SQUARE GRAY & BLACK GRANITE BY F. FOX, 1943, FOUND IN PLACE.
- 6" SQUARE GRAY & BLACK GRANITE BY F. FOX, 1943, FOUND IN PLACE.
- 1 3/8" O.D. IRON PIPE BY F. FOX, 1943, FOUND IN PLACE.
- 1 3/8" O.D. IRON PIPE SET THIS SURVEY.
- ( ) INDICATES DISTANCE PER F. FOX SURVEY MAP 1943.

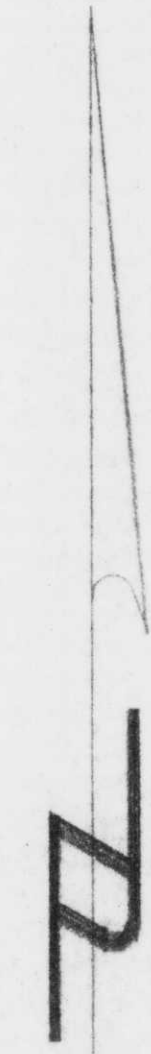

BEARINGS ASSUMED

I, Lester J. Schmit, Registered Land Surveyor S-1192 hereby certify that I have surveyed the property shown hereon; that this map is a true and accurate representation thereof; that said survey was performed by order of Robert W. Bonke; and that I have complied with applicable requirements of s. A-E 7 of the Wisconsin Administrative Code.

Note: Legal descriptions, if any, conforming to this survey have been provided on separate sheets.

*Lester J. Schmit*  
 Lester J. Schmit R.L.S. S-1192  
 Dated this 18th day of December 2002

RECEIVED AT LINCOLN COUNTY  
 COURTHOUSE THIS 7<sup>TH</sup> DAY  
 OF April 20 03  
*Tommy Dull*  
 LAND INFORMATION OFFICE

L 358 A

TIMBERLAND SURVEYORS TOMAHAWK WIS.

SURVEY FOR  
**ROBERT W. BONKE**  
 N 3972 S. END RD.  
 MERRILL, WIS. 54452

LESTER J. SCHMIT  
 S-1192  
 TOMAHAWK, WI  
 LAND SURVEYOR

DATE 18 DEC 02 DWN. BY L.J.S. SCALE 1" = 150'  
 REVISED BY DWG. NO. 1293

