


L405A

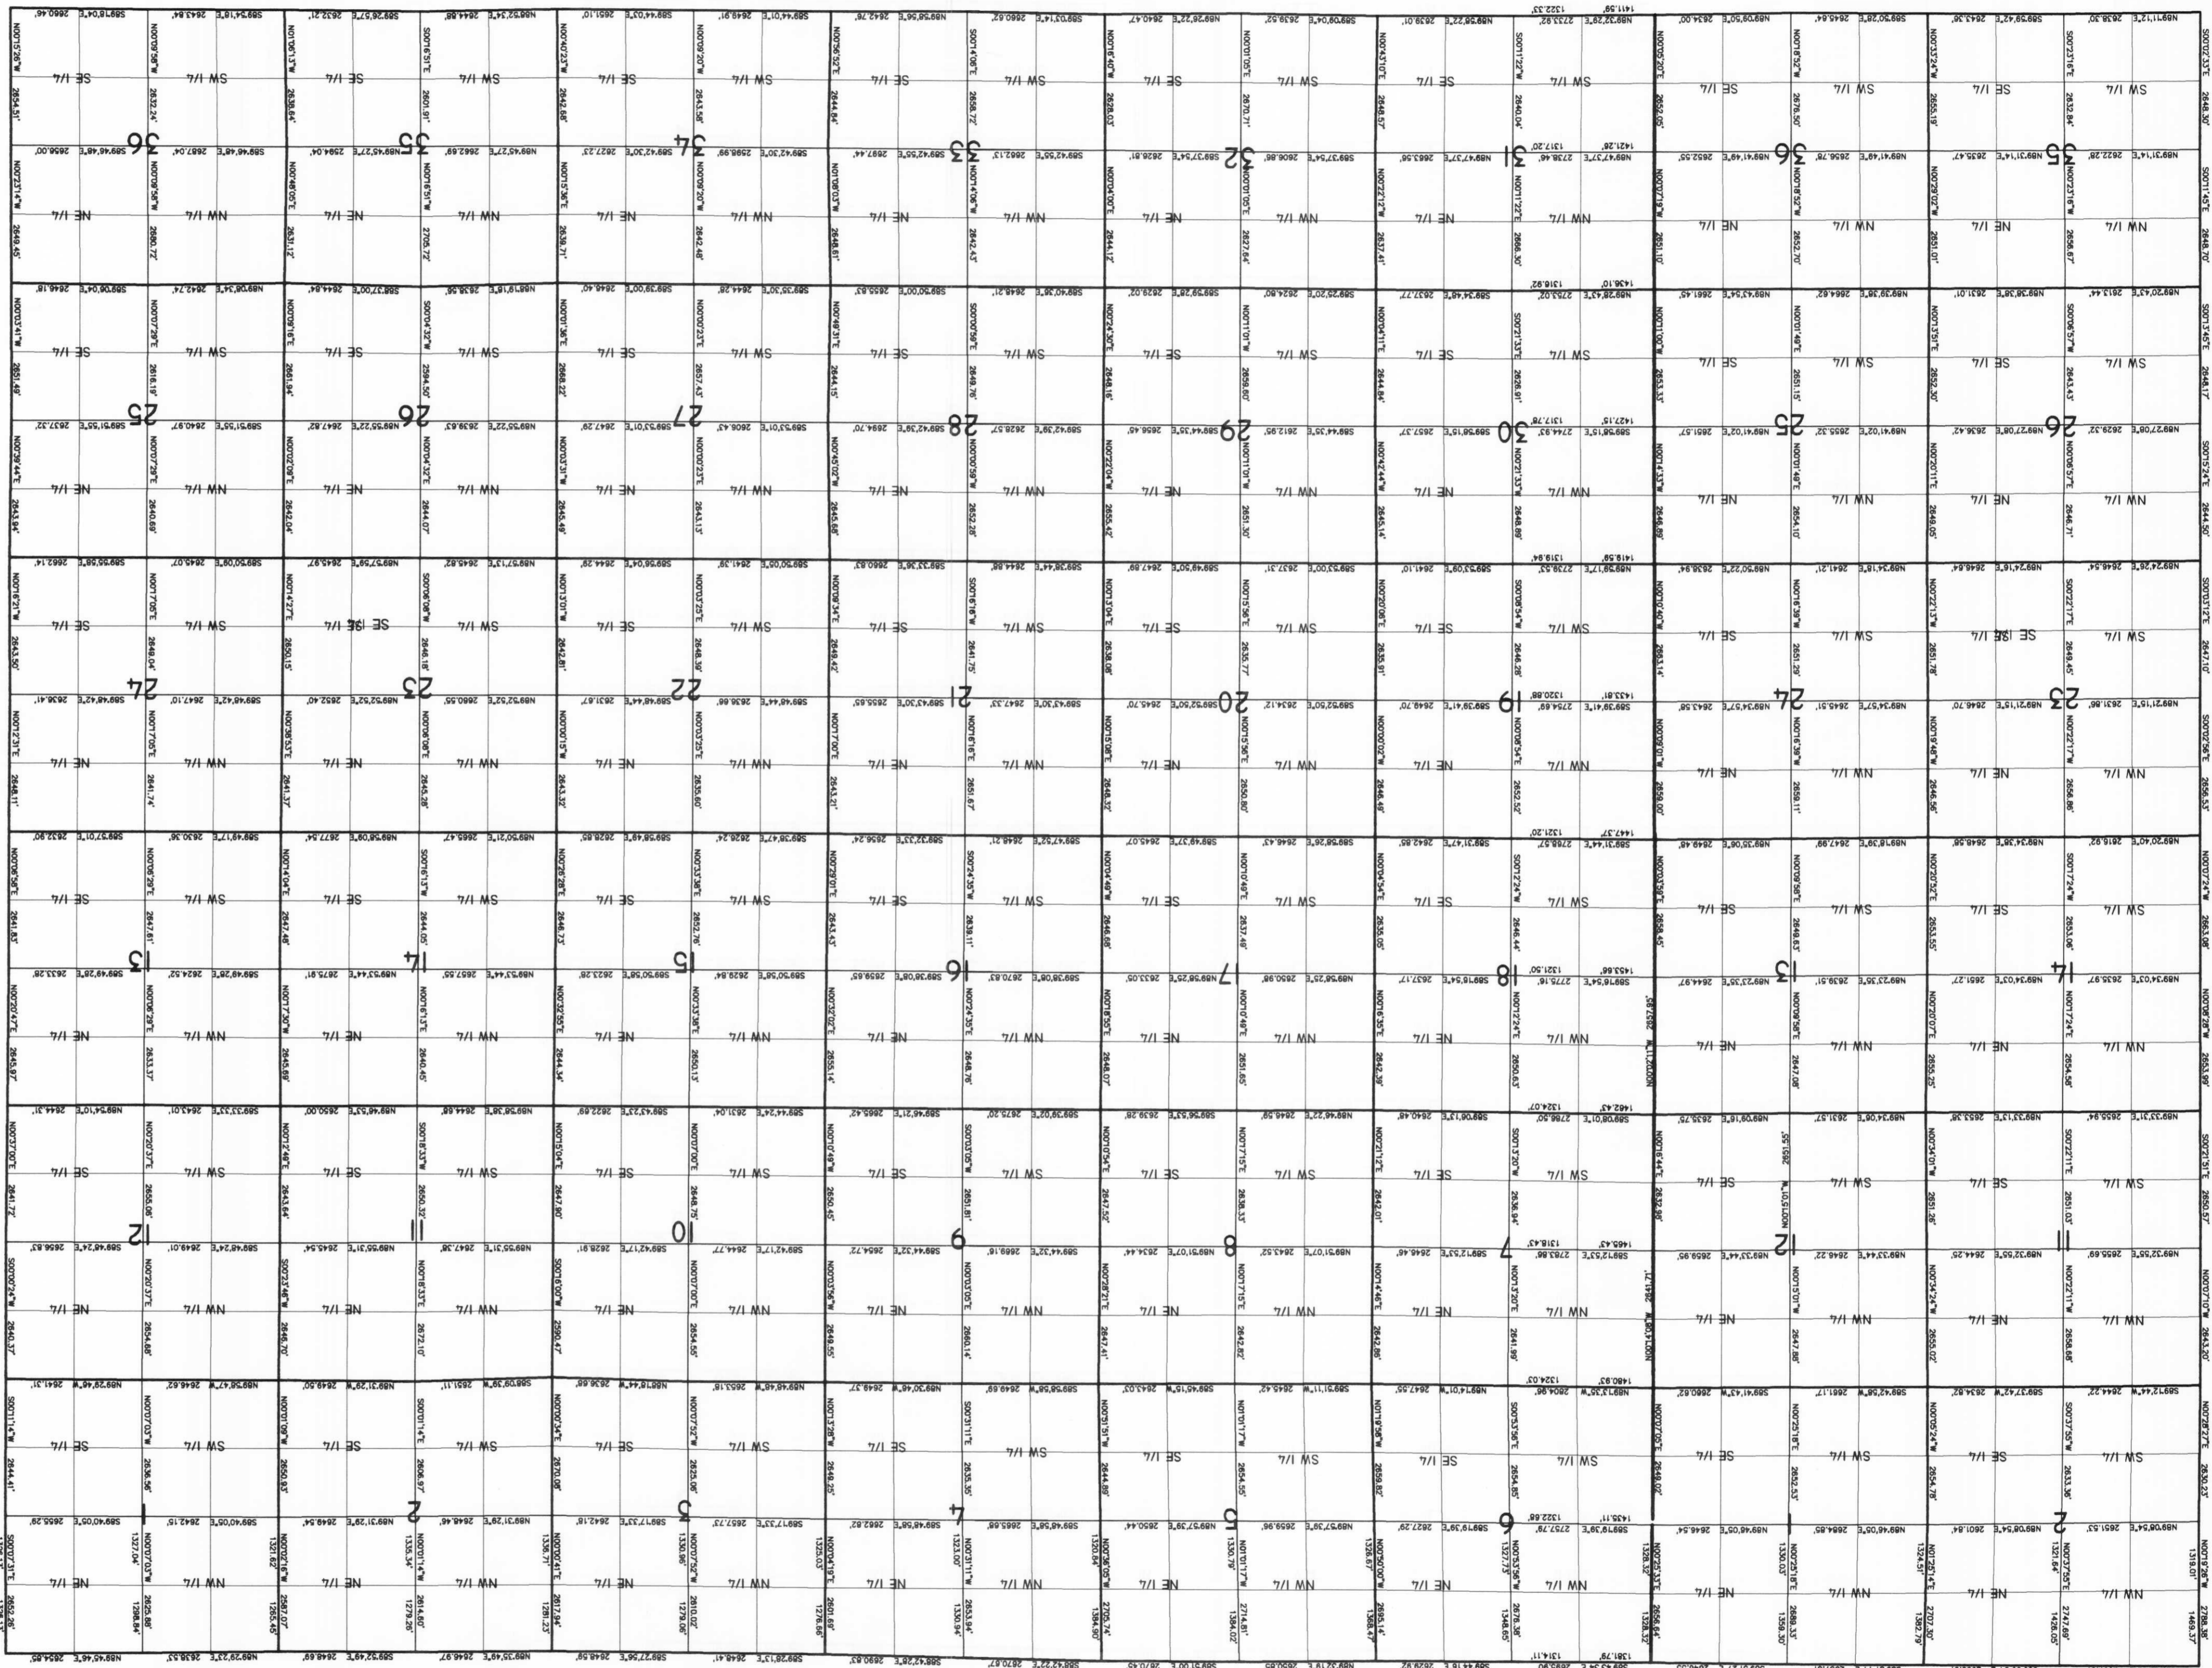

SCALE 1" = 2000'



NOTES:  
 BEARINGS ARE REFERENCED TO THE LINCOLN COUNTY COORDINATE SYSTEM AS DEVELOPED BY THE WISCONSIN DEPARTMENT OF TRANSPORTATION AND WERE PROVIDED BY LINCOLN COUNTY.

SURVEYORS CERTIFICATE  
 I, DAVID A. RENAUD, REGISTERED LAND SURVEYOR, HEREBY CERTIFY THAT I HAVE MADE THIS SURVEY AND MAP THEREOF AT THE DIRECTION OF LINCOLN COUNTY AND THAT THIS IS A TRUE AND CORRECT REPRESENTATION OF SAID SURVEY.

DAVID A. RENAUD  
 S-2142  
 MERRILL  
 WISCONSIN

DAVID A. RENAUD (AGENT) REI  
 W.I.R.S. S-2142



**REI**  
 CIVIL & ENVIRONMENTAL  
 ENGINEERING, SURVEYING  
 4080 N. 20th AVENUE  
 WAUSAU, WISCONSIN 54401  
 PHONE: (715) 675-9784 FAX: (715) 675-4060  
 EMAIL: mail@REIengineering.com

SECTION SUBDIVISION DIAGRAM  
 TOWN OF SCHLEY  
 TOWNSHIP 32 NORTH  
 RANGE 8 EAST  
 LINCOLN COUNTY, WISCONSIN

DESIGNED BY:  
 CHECKED BY: KF  
 APPROVED BY: DAR

DATE: 9/15/05  
 DRAWN BY: MFL  
 REVISION: BY: CHK'D

SHEET 1  
 PROJECT No. 3571