


LOTS 31 AND 32, OF THE MOHAWKSIN LAKE POINT SUBDIVISION,
BEING A PART OF THE EAST 1/2 OF THE NW 1/4, AND THE WEST 1/2 OF THE NE 1/4,
SECTION 31, T35N, R6E, TOWN OF BRADLEY, LINCOLN CO. WI.

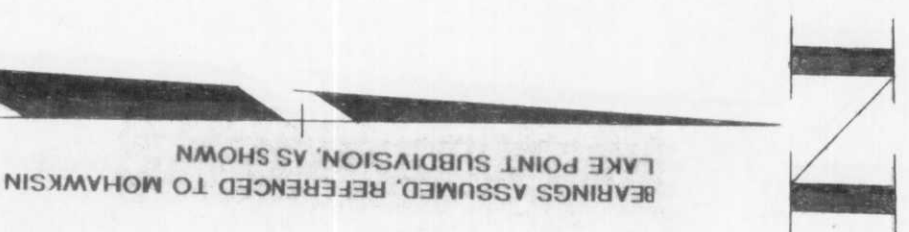

- LEGEND:**
- FOUND 2" IRON PIPE
 - FOUND 1 1/2" IRON PIPE
 - SET 1" X 18" IRON PIPE
 - FOUND 3/4" IRON PIPE
 - () RECORDED AS


EXCEPTING ANY AND ALL MATTERS RELATING TO FLOODING AND/OR FLOWAGE RIGHTS

JON W. BANDOW, HEREBY CERTIFY THAT I HAVE SURVEYED THE ABOVE PARCEL OF LAND UNDER THE DIRECTION OF MR. GEORGE SCHROEPPER AND THAT THIS MAP IS A TRUE AND CORRECT REPRESENTATION OF THE LANDS SURVEYED TO THE BEST OF MY KNOWLEDGE AND BELIEF. AND THAT I HAVE COMPLIED WITH THE PROVISIONS OF AE 7 OF THE WISCONSIN ADMINISTRATIVE CODE

Jon W. Bandow
JON W. BANDOW

4-6-06
DATE

RECEIVED BY LINCOLN COUNTY SURVEYOR THIS 20TH DAY OF April 20 06
James L. Bell
COUNTY SURVEYOR

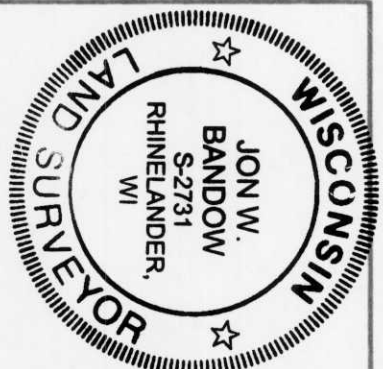

SURVEY FOR
GEORGE SCHROEPPER

SCALE 1" = 20'
DWG. NO. 10896
DATE 4/6/06
OWN. BY JB
GENISOT AND ASSOCIATES, INC.
RHINELANDER, WIS.

L417