
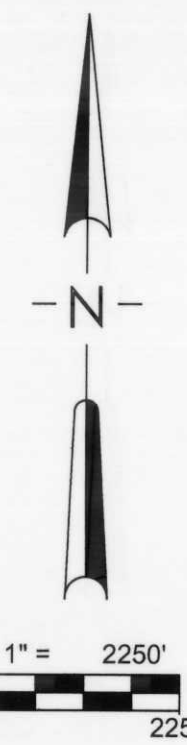


REMONUMENTATION PROJECT
TOWN OF PINE RIVER, TOWN 31 NORTH, RANGE 7 AND 8 EAST, LINCOLN COUNTY, WISCONSIN

RANGE 7 EAST

RANGE 8 EAST

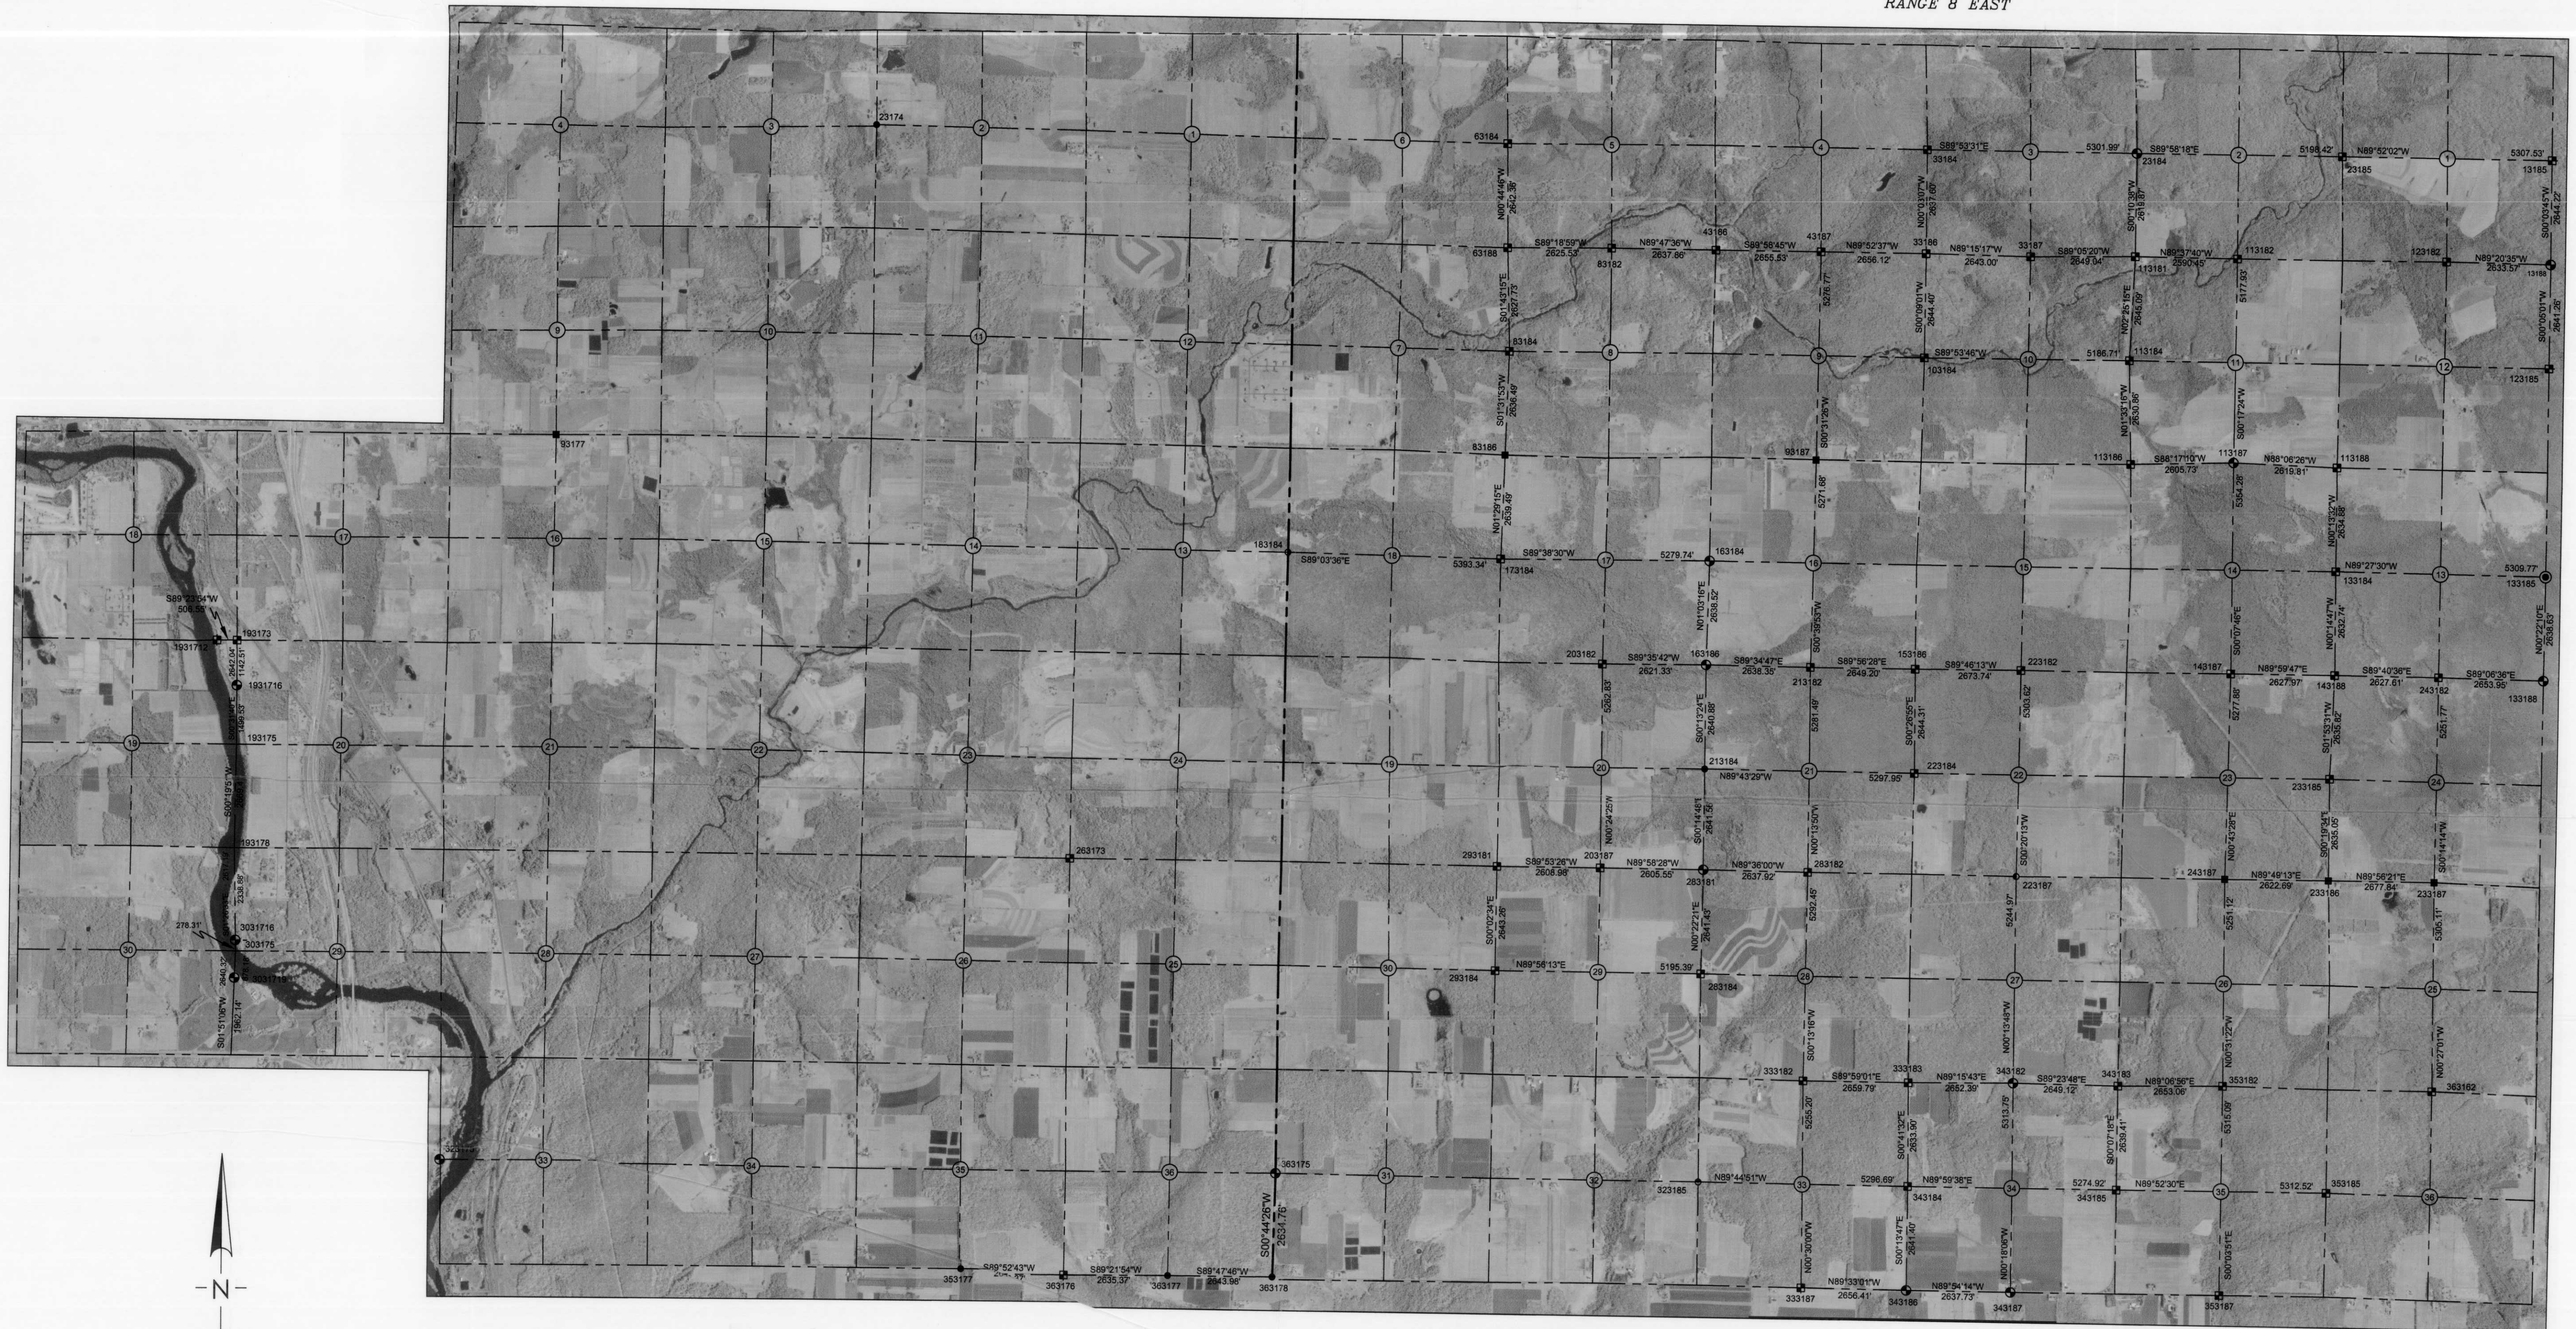

NOTE:
BEARINGS AND COORDINATES ARE
BASED ON THE LINCOLN COUNTY
COORDINATE SYSTEM AND
REFERENCED TO THE PINE RIVER
AND PINE DELLS GPS STATIONS.



CERTIFIED CORRECT:

Keith J. Walkowski
KEITH J. WALKOWSKI RLS NO. 2717

DATE: *March 7th, 2006*

RECEIVED BY LINCOLN COUNTY
SURVEYOR THIS *9th* DAY
OF *March* 20 06
Tom Dalk
COUNTY SURVEYOR

LEGEND

- - BERNSTEN MONUMENT
- - MAG NAIL
- - FOUND GRANITE STONE
- - SURVEY MARKING PIN
- - 2" IRON PIPE
- - 1 1/4" IRON BAR
- - 1" IRON PIPE
- - 3/4" REBAR

COORDINATE TABLE															
PT. NO.	NORTHING	EASTING	DESC.	PT. NO.	NORTHING	EASTING	DESC.	PT. NO.	NORTHING	EASTING	DESC.	PT. NO.	NORTHING	EASTING	DESC.
13185	129372.68	460377.71	STONE	113186	121495.07	449823.31	STONE	233187	110922.25	447098.38	IP 1"	343184	103009.45	444499.09	STONE
13186	126728.46	460374.83	BERNSTEN	113187	121573.00	452427.87	BERNSTEN	233188	113584.51	454980.92	STONE	343185	103010.02	449774.01	STONE
23174	129611.93	417992.33	MAG NAIL SET	113188	121486.47	455046.25	STONE	233189	110952.34	457673.78	SMP SET	343186	100368.64	447147.41	BERNSTEN
23184	129387.55	449871.77	BERNSTEN	123182	126758.65	457741.43	STONE	233190	110949.50	454995.92	SMP	343187	100369.07	444509.88	BERNSTEN
23185	129384.97	455070.19	STONE	123183	124087.20	460370.97	STONE	243182	116204.06	457695.51	STONE	343188	100369.33	420543.23	MAG NAIL SET
33184	129397.55	444569.79	STONE	123184	118851.61	450556.52	STONE	243187	110941.27	452373.24	SMP	343189	100429.13	428183.59	STONE
33185	126759.95	444572.18	STONE	133185	118801.42	450396.15	2IN IP	263173	110973.18	423163.37	STONE	343190	100429.13	428183.59	STONE
								343183	105649.42	449768.41	STONE				

LH23

PROJECT No.
1039

929 JEFFERSON ST. WAUSAU, WI 54403
PH 715-297-3162 - FAX 715-645-3162
EMAIL - RIVERSIDELANDSURVEYING@VERIZON.NET



DESIGNED BY: NJW/KJW
SURVEYED BY: NJW/KJW
DRAWN BY: NJW
CHECKED BY: NJW
APPROVED BY: NJW
DATE: 2/23/06

REMONUMENTATION PROJECT
TOWN OF PINE RIVER, TOWN 31 NORTH, RANGE
7 AND 8 EAST, LINCOLN COUNTY, WISCONSIN

SHEET
1 OF 1