
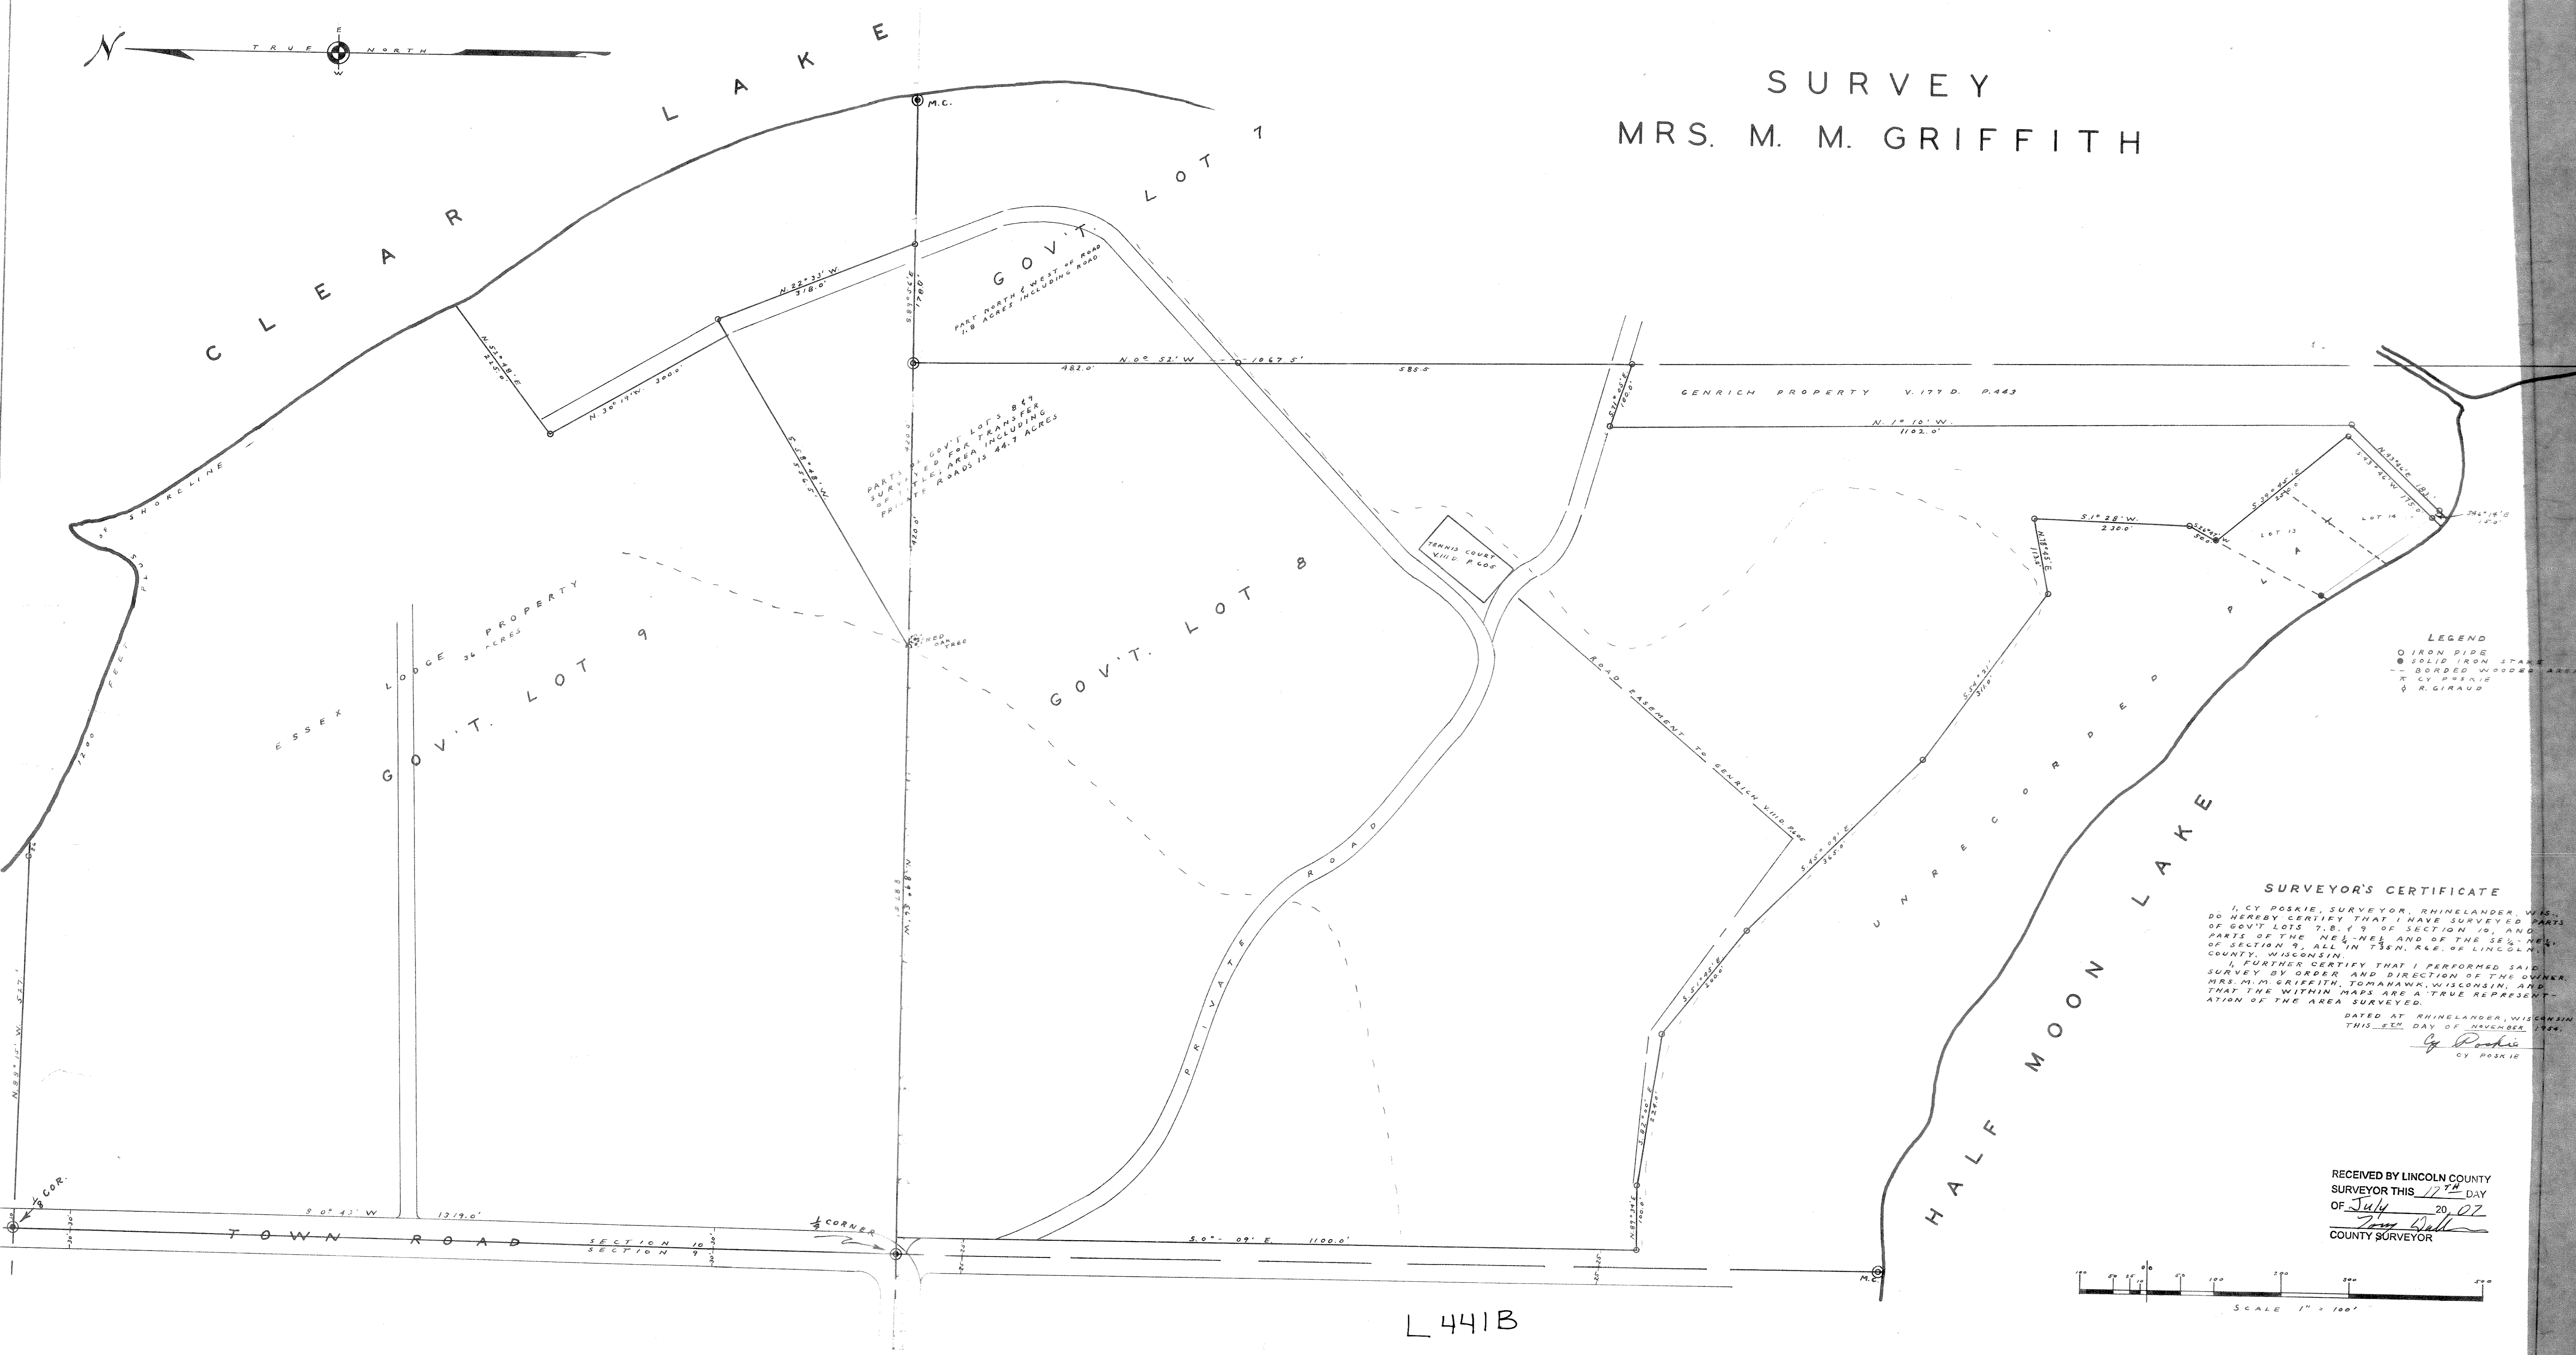


SURVEY MRS. M. M. GRIFFITH

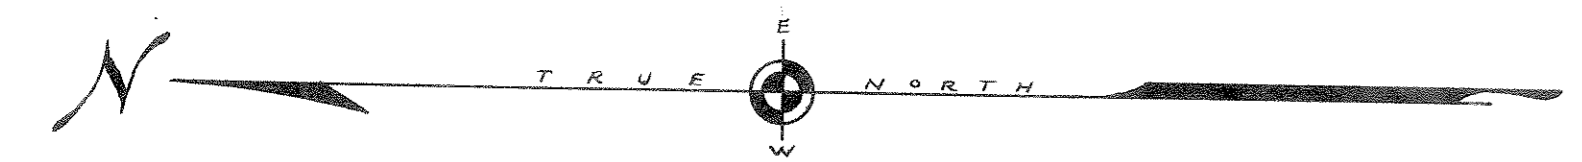

LEGEND
 ○ IRON PIPE
 ● SOLID IRON STAKE
 --- BORDERS WOODS AREA
 ✕ CY POSKIE
 ⊕ R. GIRAUD


SURVEYOR'S CERTIFICATE

I, CY POSKIE, SURVEYOR, RHINELANDER, WIS., DO HEREBY CERTIFY THAT I HAVE SURVEYED PARTS OF GOV'T LOTS 7, 8, & 9 OF SECTION 10, AND PARTS OF THE NE 1/4, NE 1/4 AND OF THE SE 1/4, NE 1/4 OF SECTION 9, ALL IN T35N, R4E, OF LINCOLN COUNTY, WISCONSIN.

I FURTHER CERTIFY THAT I PERFORMED SAID SURVEY BY ORDER AND DIRECTION OF THE OWNER, MRS. M. M. GRIFFITH, TOMAHAWK, WISCONSIN, AND THAT THE WITHIN MAPS ARE A TRUE REPRESENTATION OF THE AREA SURVEYED.

DATED AT RHINELANDER, WISCONSIN
 THIS 21ST DAY OF NOVEMBER, 1924.
 Cy Poskie
 CY POSKIE

RECEIVED BY LINCOLN COUNTY
 SURVEYOR THIS 17TH DAY
 OF July 20, 1927
 J. J. Dull
 COUNTY SURVEYOR

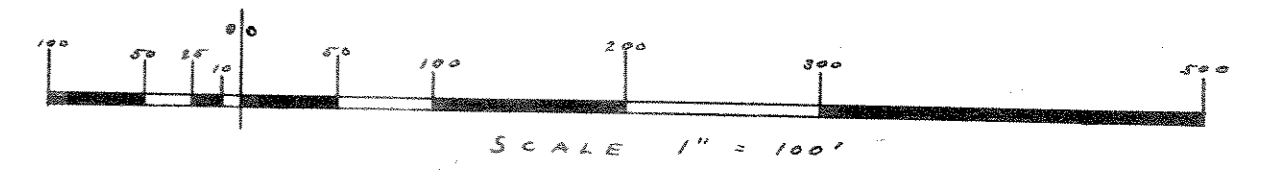

L 441 B