


LOCATED IN GOVERNMENT LOTS 6 & 7, SECTION 24, T35N, R08E,  
TOWN OF HARRISON, LINCOLN COUNTY, WISCONSIN  
PROPERTY DESCRIPTIONS

EAST 1/4 CORNER  
SECTION 24

BEARINGS REFERENCED TO THE SOUTH  
LINE SECTION 24, T35N, R08E, ASSUMED  
TO BEAR S89°50'02"W.

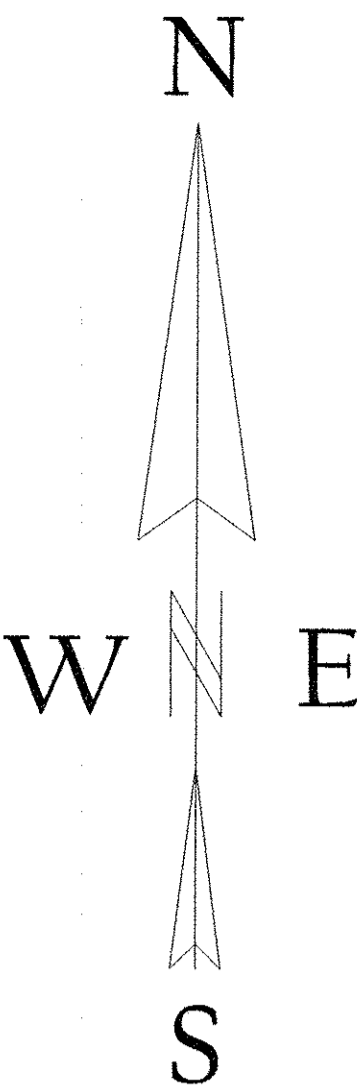

PARCEL "A"

A parcel of land located in Government Lot 7, Section 24, T35N, R08E, Town Of Harrison, Lincoln County, Wisconsin, described as follows:

Commencing at the East 1/4 corner of said Section 24; thence S02°23'53"E, a distance of 838.35 feet to an iron pipe; thence S88°11'35"W, a distance of 558.71 feet to an iron pipe; thence S02°19'47"E, a distance of 158.07 feet to an iron pipe; thence S88°31'25"W, a distance of 329.70 feet to an iron pipe and point of beginning; thence S01°28'35"E, a distance of 109.66 feet to an iron pipe; thence S88°31'25"W, a distance of 300.44 feet to an iron pipe on the easterly right-of-way line of School Forest Road; thence along said right-of-way line, N27°05'04"E, a distance of 124.85 feet to an iron pipe; thence leaving said right-of-way line, N88°31'25"E, a distance of 240.75 feet to the point of beginning. Said parcel contains 0.68 acre or 29,620 square feet. Subject to and including easements, restrictions, reservations and right-of-ways of record or in use. Said parcel to be attached and made a part of those lands lying to the north of said Parcel "A" and not to be sold as a separate parcel of land unless approved by The Lincoln County Planning & Zoning Office.

PARCEL "B"

A parcel of land located in Government Lots 6 & 7, Section 24, T35N, R08E, Town Of Harrison, Lincoln County, Wisconsin, described as follows:

Commencing at the East 1/4 corner of said Section 24, thence S02°23'53"E, a distance of 838.35 feet to an iron pipe; thence S02°21'50"E, a distance of 298.34 feet to an iron pipe and point of beginning; thence S87°38'10"W, a distance of 299.95 feet to an iron pipe; thence S02°24'58"E, a distance of 784.46 feet to an iron pipe on the northerly right-of-way line of John's Memorial Drive; thence along said right-of-way line, N66°25'36"E, a distance of 266.69 feet to a point; thence N69°51'31"E, a distance of 53.63 feet to an iron pipe; thence leaving said right-of-way line, S02°26'58"E, a distance of 1206.42 feet to an iron pipe; thence S89°50'02"W, a distance of 1281.73 feet to an iron pipe; thence S89°49'56"W, a distance of 167.59 feet to an iron pipe on the easterly right-of-way line of State Hwy. "17"; thence along said right-of-way line, N16°05'23"W, a distance of 834.17 feet to an iron pipe; thence leaving said right-of-way line, N88°17'03"E, a distance of 509.09 feet to an iron pipe; thence N01°32'28"W, a distance of 660.00 feet to an iron pipe; thence S88°17'05"W, a distance of 237.98 feet to an iron pipe on the easterly right-of-way line of School Forest Road; thence along said right-of-way line, N14°58'05"E, a distance of 241.08 feet to a point; thence N27°05'04"E, a distance of 205.45 feet to an iron pipe; thence leaving said right-of-way line, N88°31'25"E, a distance of 300.44 feet to an iron pipe; thence N01°28'35"W, a distance of 109.66 feet to an iron pipe; thence N88°31'25"E, a distance of 329.70 feet to an iron pipe; thence N02°19'47"W, a distance of 150.07 feet to an iron pipe; thence N88°11'35"E, a distance of 558.71 feet to the point of beginning. Except those lands as shown on Bixby Land Surveying Inc. drawing number 103. Except for those lands used for Town Of Harrison Road purposes and also known as John's Memorial Drive. Subject to an including easements, restrictions, reservations and right-of-ways of record or in use. Said parcel contains 55.44 acres.

PARCELS "C" AND "D" (REMAINDER)

A parcel of land located in Government Lots 6 and 7, Section 24, T35N, R08E, Town Of Harrison, Lincoln County, Wisconsin described as follows:

Commencing at the East 1/4 corner of said Section 24; thence S02°23'53"E, a distance of 838.35 feet to an iron pipe and point of beginning; thence S02°21'50"E, a distance of 298.34 feet to an iron pipe; thence S87°38'10"W, a distance of 299.95 feet to an iron pipe; thence S02°24'58"E, a distance of 784.46 feet to an iron pipe on the Northerly right-of-way line of John's Memorial Drive; thence along said right-of-way line, N66°25'36"E, a distance of 266.69 feet to a point; thence N69°51'31"E, a distance of 53.63 feet to an iron pipe; thence leaving said right-of-way line, S02°26'58"E, a distance of 1206.42 feet to an iron pipe; thence S89°50'02"W, a distance of 1281.73 feet to an iron pipe; thence S89°49'56"W, a distance of 167.59 feet to an iron pipe on the easterly right-of-way line of State Hwy. "17"; thence along said right-of-way line, N16°05'23"W, a distance of 834.17 feet to an iron pipe; thence leaving said right-of-way line, N88°17'03"E, a distance of 509.09 feet to an iron pipe; thence N01°32'28"W, a distance of 660.00 feet to an iron pipe; thence S88°17'05"W, a distance of 237.98 feet to an iron pipe on the easterly right-of-way line of School Forest Road; thence along said right-of-way line, N14°58'05"E, a distance of 241.08 feet to a point; thence N27°05'04"E, a distance of 205.45 feet to an iron pipe; thence leaving said right-of-way line, N88°31'25"E, a distance of 300.44 feet to an iron pipe; thence N01°28'35"W, a distance of 109.66 feet to an iron pipe; thence N88°31'25"E, a distance of 329.70 feet to an iron pipe; thence N02°19'47"W, a distance of 150.07 feet to an iron pipe; thence N88°11'35"E, a distance of 558.71 feet to the point of beginning. Except those lands as shown on Bixby Land Surveying Inc. drawing number 103. Except for those lands used for Town Of Harrison Road purposes and also known as John's Memorial Drive. Subject to an including easements, restrictions, reservations and right-of-ways of record or in use. Said parcel contains 55.44 acres.

LEGEND

- EXISTING 2" CAPPED IRON PIPE
- EXISTING 3/4" IRON PIPE
- SET 3/4" X 18" IRON PIPE
- EXISTING 1" IRON PIPE
- EXISTING 1 1/4" IRON PIPE
- CALCULATED POSITION
- ( ) RECORDED AS

SCALE: 1" = 100'

GOVERNMENT LOT 7

PARCEL "C"  
(AREA NORTH OF JOHN'S  
MEMORIAL DRIVE)  
22.81 ACRES

(LANDS RESERVED FOR OTHERS)  
PARCEL "B"  
5.00 ACRES

GOVERNMENT LOT 6


PARCEL "D"  
(AREA SOUTH OF JOHN'S  
MEMORIAL DRIVE)  
32.63 ACRES

947  
1463

I, KEVIN P. BIXBY, HEREBY CERTIFY THAT I HAVE SURVEYED THE ABOVE PARCEL OF LAND UNDER THE DIRECTION OF JANIS M. STOCKHOUSE AND THAT THE ABOVE MAP IS A TRUE AND CORRECT REPRESENTATION OF THE LANDS SURVEYED TO THE BEST OF MY KNOWLEDGE AND BELIEF THAT I HAVE COMPLIED WITH THE PROVISIONS OF AE 7 OF THE WISCONSIN ADMINISTRATIVE CODE. THAT I HAVE PROVIDED A DESCRIPTION OF THE ABOVE PARCELS ON THIS PLAT OF SURVEY.

Kevin P. Bixby  
KEVIN P. BIXBY R.L.S. 2343  
DATE 10/23/08

RECEIVED BY LINCOLN COUNTY  
SURVEYOR, THIS 19<sup>TH</sup> DAY  
OF November 20 08  
Tony Dalt  
COUNTY SURVEYOR

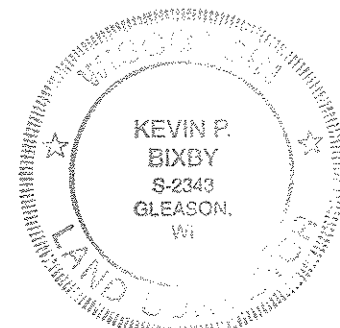

DWG. NO. 0451  
BIXBY LAND SURVEYING, INC.  
P.O. BOX 1532, RHINELANDER, WI. 54501  
PHONE NUMBER: 715-362-LAND

SURVEY FOR  
JANIS STOCKHOUSE  
BLOOMINGTON, INDIANA

SCALE: 1"=100' DATE:10/21/08 DWN. BY: K.B.